


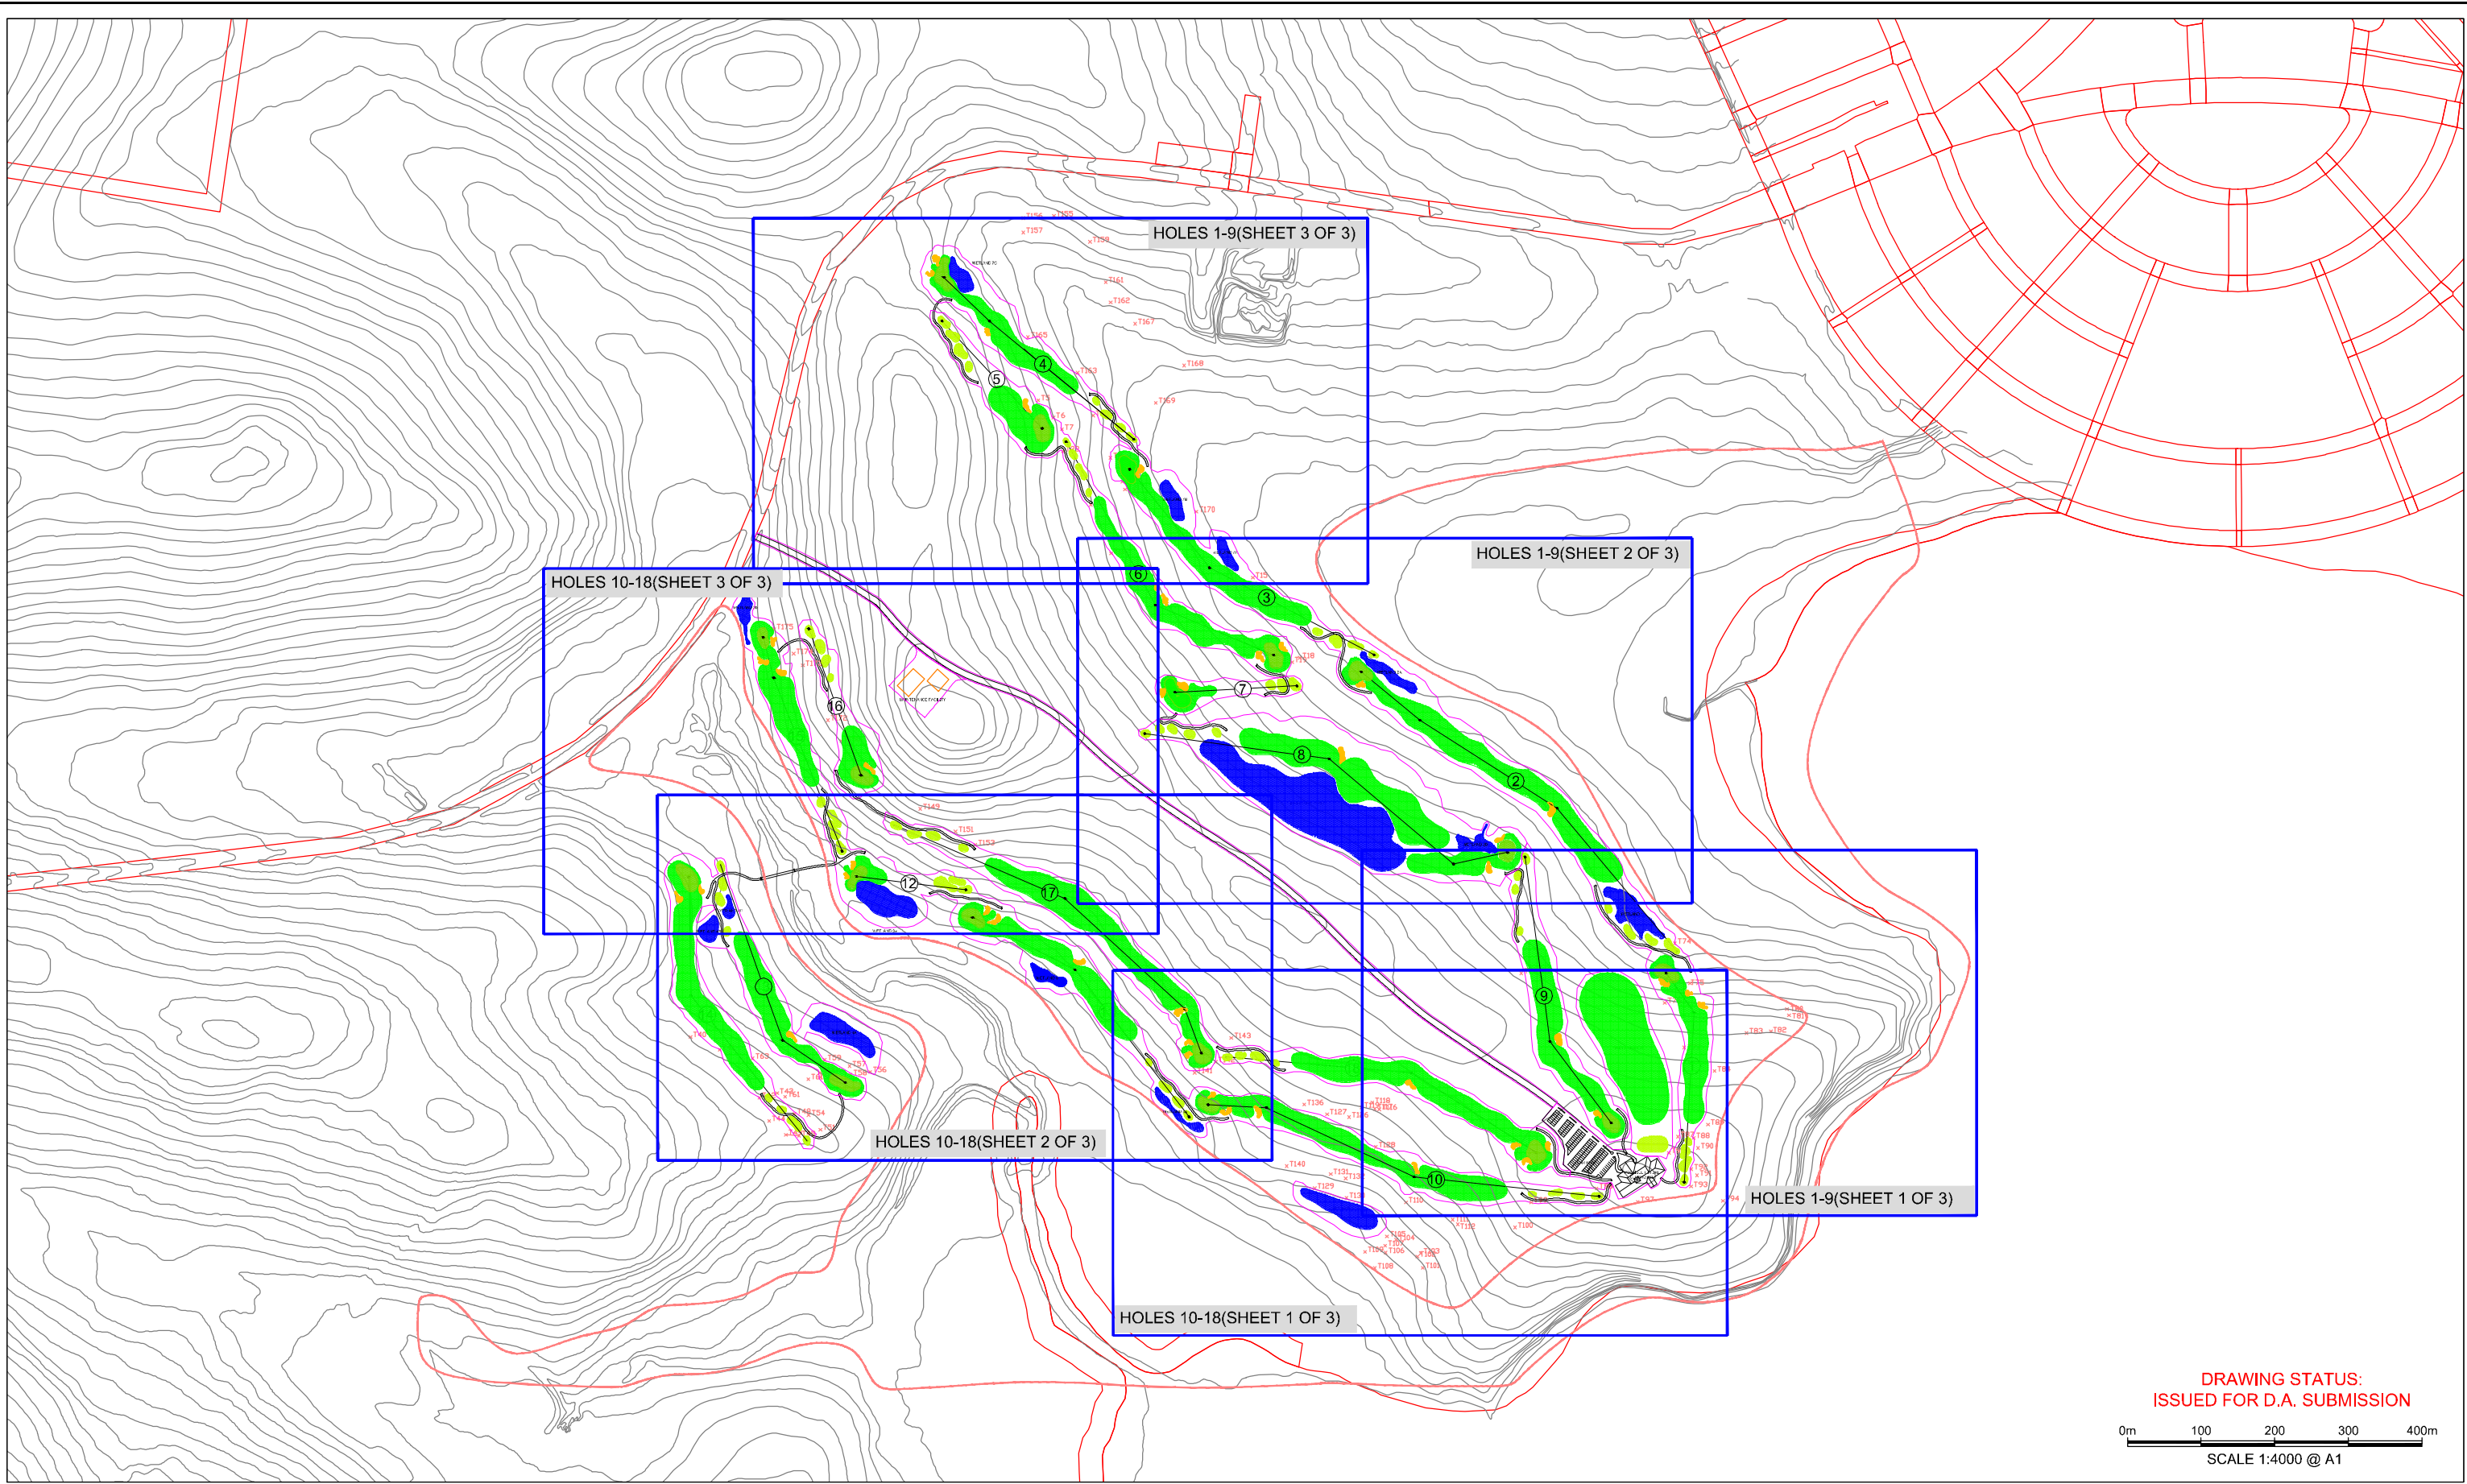


DRAWING STATUS:
ISSUED FOR D.A. SUBMISSION

0m 100 200 300 400m
SCALE 1:4000 @ A1

REV	DESCRIPTION	DATE	DRG BY	CHK'D BY
DR	DRAFT ISSUE FOR REVIEW	02/05/13	J.WILCHER	M.WYLIE
A	DA ISSUE	30/05/13	J.WILCHER	M.WYLIE
B	ADJUSTMENTS MADE TO ENSURE CLEARANCE FROM 7(a) ZONING BOUNDARY	20/06/13	J.WILCHER	M.WYLIE
C	ADJUSTMENTS MADE TO LAYOUT, LANDSCAPING UPDATED AS REQUIRED.	18/09/13	J.WILCHER	M.WYLIE
D	ADJUSTMENTS MADE	14/10/13	J.WILCHER	M.WYLIE
E	ADJUSTMENTS MADE	23/06/15	A.MUNRO	J.WILCHER

REV	DESCRIPTION	DATE	DRG BY	CHK'D BY
F	OVERALL CLEARING ADJUSTED	13/11/17	P.RAWAL	J.WILCHER

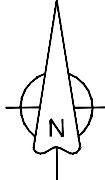

LEGEND

GREEN AREAS

TEE AREAS

FAIRWAY AREAS

BUNKERS

WETLANDS/PONDS

VEGETATION REGENERATION

HOLLOW BEARING TREES

EDGE OF CLEARING

NOTES

1. AREAS WITHIN THE CLEARING LINE NOT NOTED AS FAIRWAYS, GREENS, TEES, LAKES OR REVEGETATED AREAS ARE TO BE PLANTED IN NATIVE TURF TYPE GRASSES FOR USE AS SHORT ROUGHS.

2. REVEGETATED AREAS NOTED ABOVE ARE TO BE PLANTED IN NATIVE TYPE GRASSES AND SHRUBS AND WILL REQUIRE VERY LITTLE MAINTENANCE.

3. CLEARED AREAS WILL REQUIRE A LITTLE FLEXIBILITY DURING CONSTRUCTION TO ENSURE RETENTION OF SPECIMEN TREES.

PREPARED BY

GOLF DESIGN

Suite D, 124-130 Pacific Highway, Roseville NSW 2059 Australia

Phone (612) 8415 4604


Mobile 0487 162 770

Web: www.golfdesign.com.au

Email: james@golfdesign.com.au


GOLF COURSE DESIGN - PROJECT MANAGEMENT - LAND PLANNING

TITLE		PROJECT	
GRASSING PLAN (INDEX SHEET)		NEW 18-HOLE GOLF COURSE AT CULBURRA	
CLIENT	DRAWING NO.	DRAWING REV.	
	1202-08-00	F	
	SCALE	START DATE	
THE HALLORAN TRUST	1:4000 (@ A1)	5th DEC 2017	

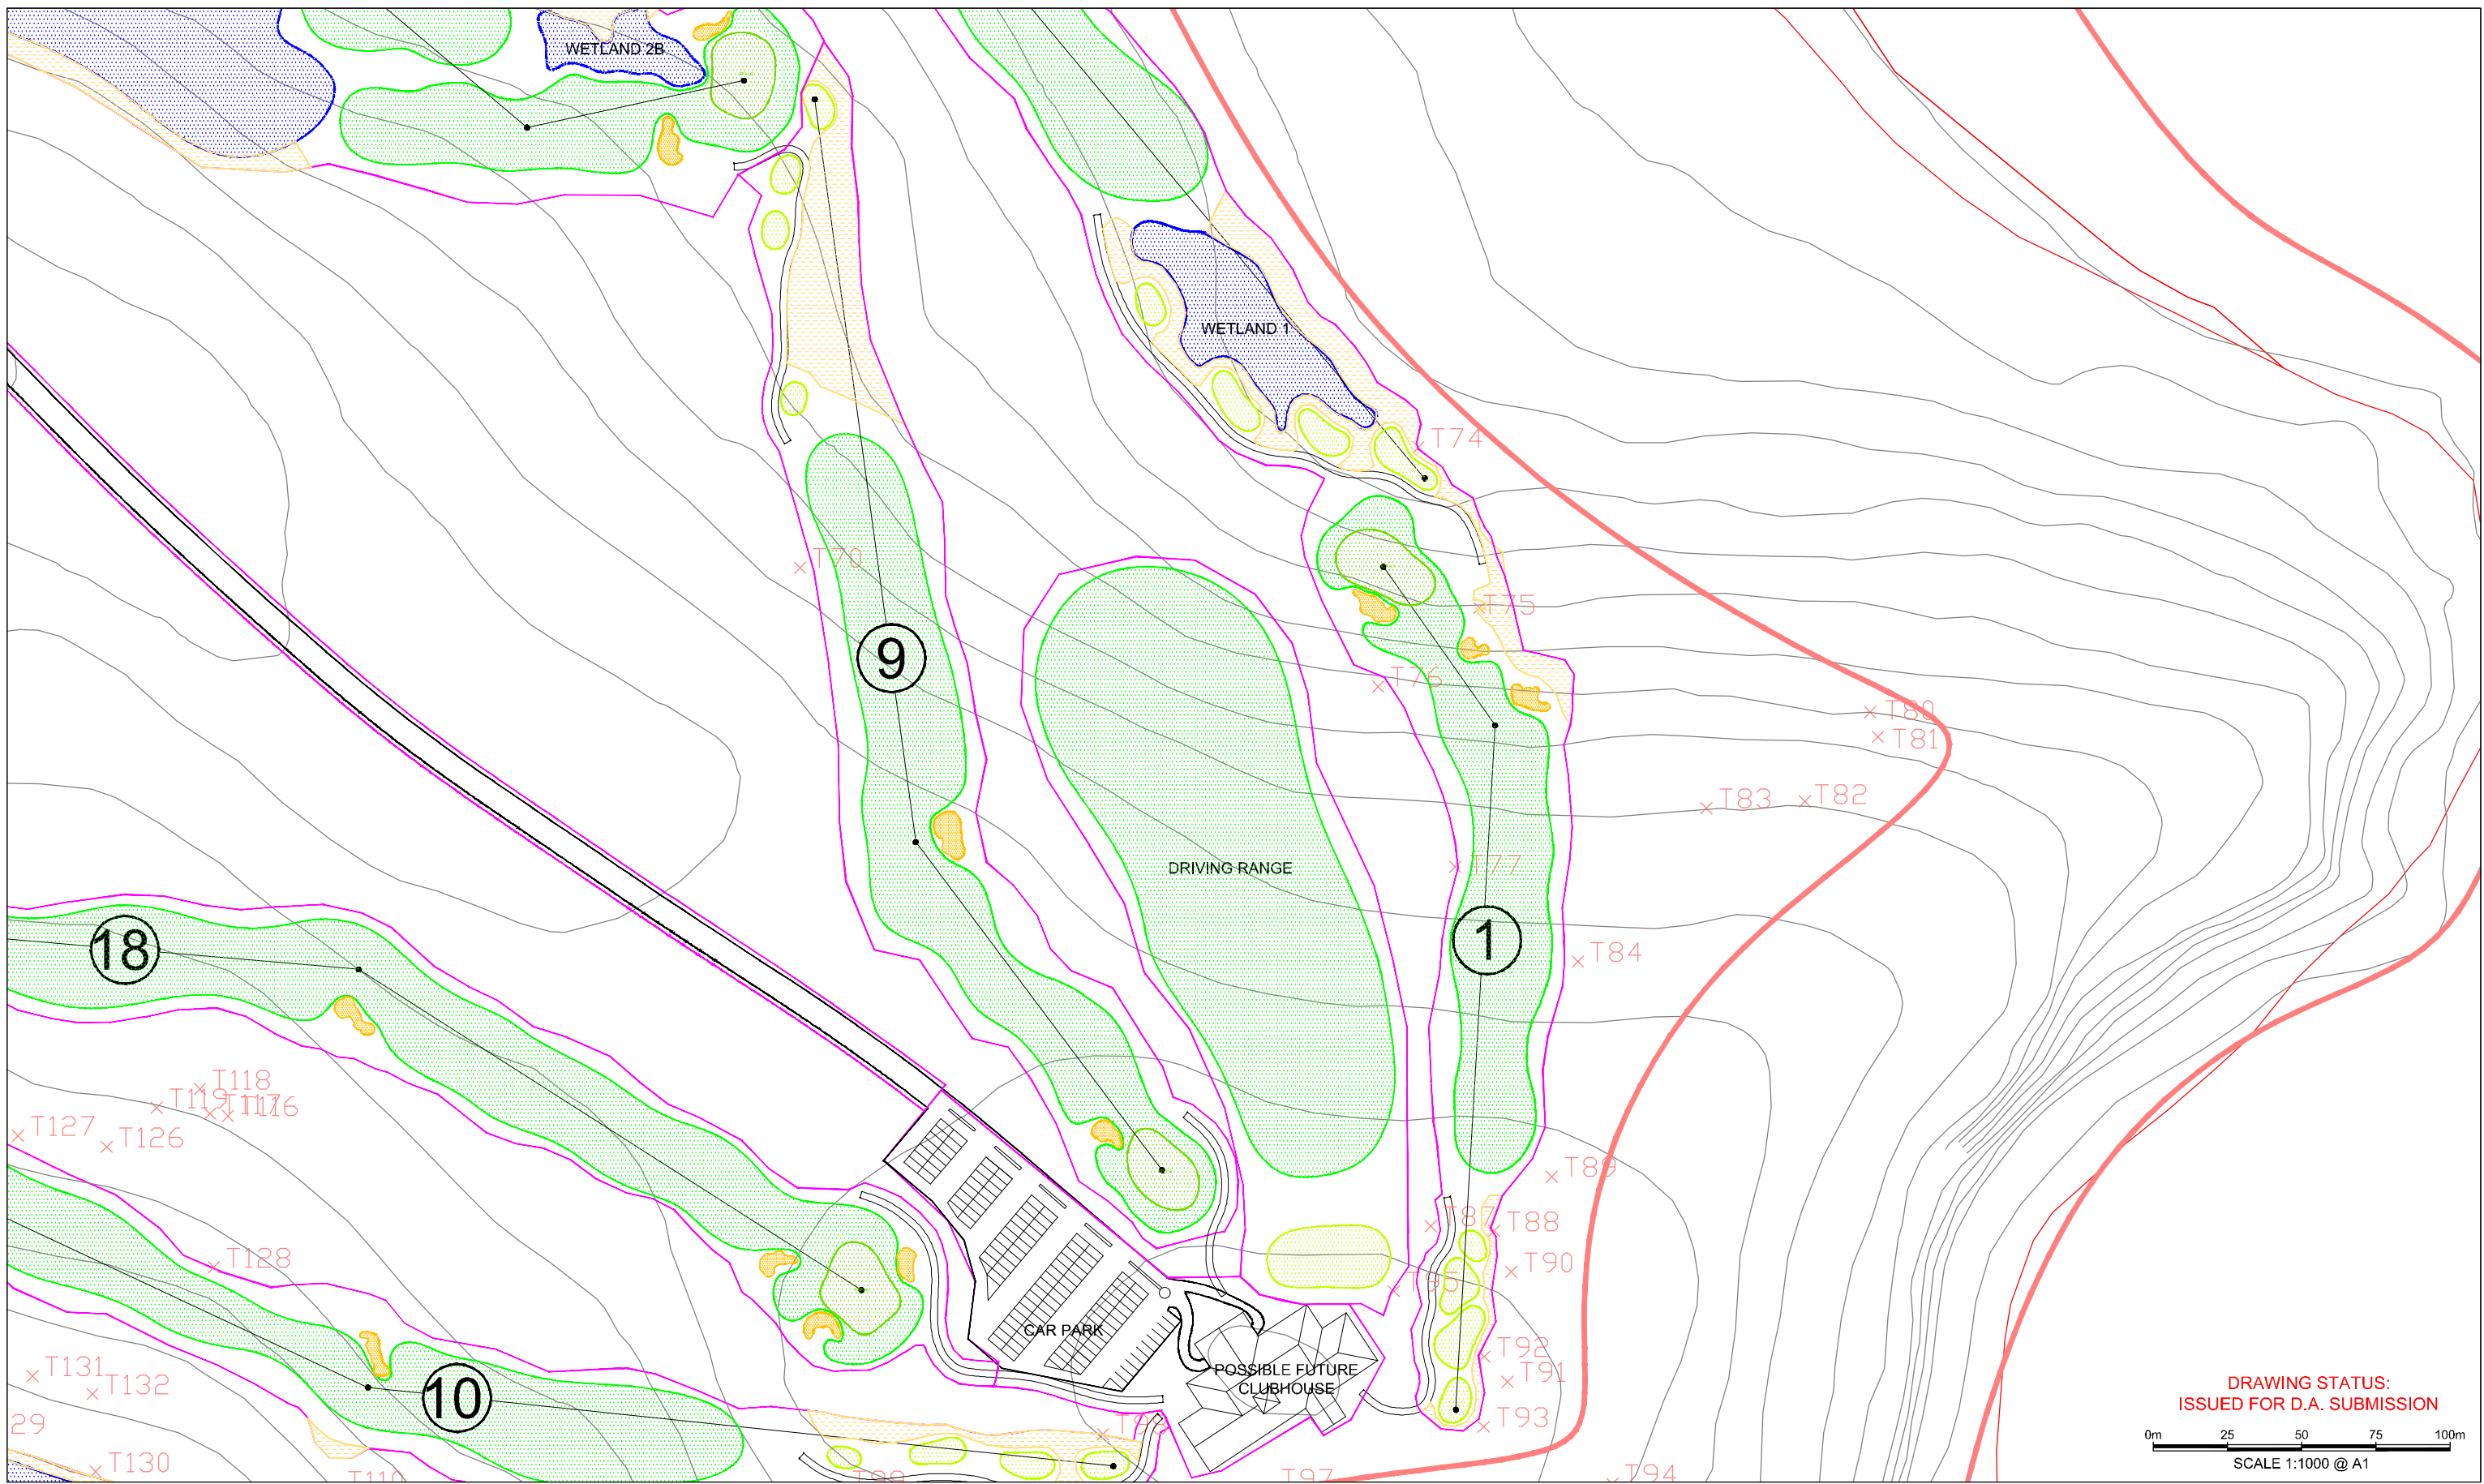

REV	DESCRIPTION	DATE	DRG BY	CHKD BY
DR	DRAFT ISSUE FOR REVIEW	02/05/13	J.WILCHER	M.WYLIE
A	DA ISSUE	30/05/13	J.WILCHER	M.WYLIE
B	ADJUSTMENTS MADE TO ENSURE CLEARANCE FROM 7(a) ZONING BOUNDARY	20/09/13	J.WILCHER	M.WYLIE
C	ADJUSTMENTS MADE TO LAYOUT, LANDSCAPING UPDATED AS REQUIRED, ISSUED FOR D.A. SUBMISSION	18/09/13	J.WILCHER	M.WYLIE
D	ADJUSTMENTS MADE	14/10/13	J.WILCHER	M.WYLIE
E	ADJUSTMENTS MADE	23/06/15	A.MUNRO	J.WILCHER

REV	DESCRIPTION	DATE	DRG BY	CHKD BY
F	OVERALL CLEARING ADJUSTED	13/11/17	P.RAWAL	J.WILCHER

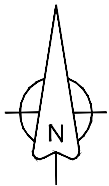

LEGEND

- GREEN AREAS
- TEE AREAS
- FAIRWAY AREAS
- BUNKERS
- WETLANDS/PONDS
- VEGETATION REGENERATION
- xT108 HOLLOW BEARING TREES
- EDGE OF CLEARING

NOTES

1. AREAS WITHIN THE CLEARING LINE NOT NOTED AS FAIRWAYS, GREENS, TEES, LAKES OR REVEGETATED AREAS ARE TO BE PLANTED IN NATIVE TURF TYPE GRASSES FOR USE AS SHORT ROUGHS.

2. REVEGETATED AREAS NOTED ABOVE ARE TO BE PLANTED IN NATIVE TYPE GRASSES AND SHRUBS AND WILL REQUIRE VERY LITTLE MAINTENANCE.

3. CLEARED AREAS WILL REQUIRE A LITTLE FLEXIBILITY DURING CONSTRUCTION TO ENSURE RETENTION OF SPECIMEN TREES.

PREPARED BY


GOLF DESIGN

Suite D, 124-130 Pacific Highway, Roseville NSW 2059 Australia

Phone (612) 8415 4604
Mobile 0487 152 779
Web: www.golfdesign.com.au
Email: james@golfdesign.com.au


GOLF COURSE DESIGN - PROJECT MANAGEMENT - LAND PLANNING

CLIENT THE HALLORAN TRUST	PROJECT NEW 18-HOLE GOLF COURSE AT CULBURRA	
	DRAWING NO. 1202-08-01	DRAWING REV F
	SCALE 1:1000 (@ A1)	START DATE 13th NOV 2017

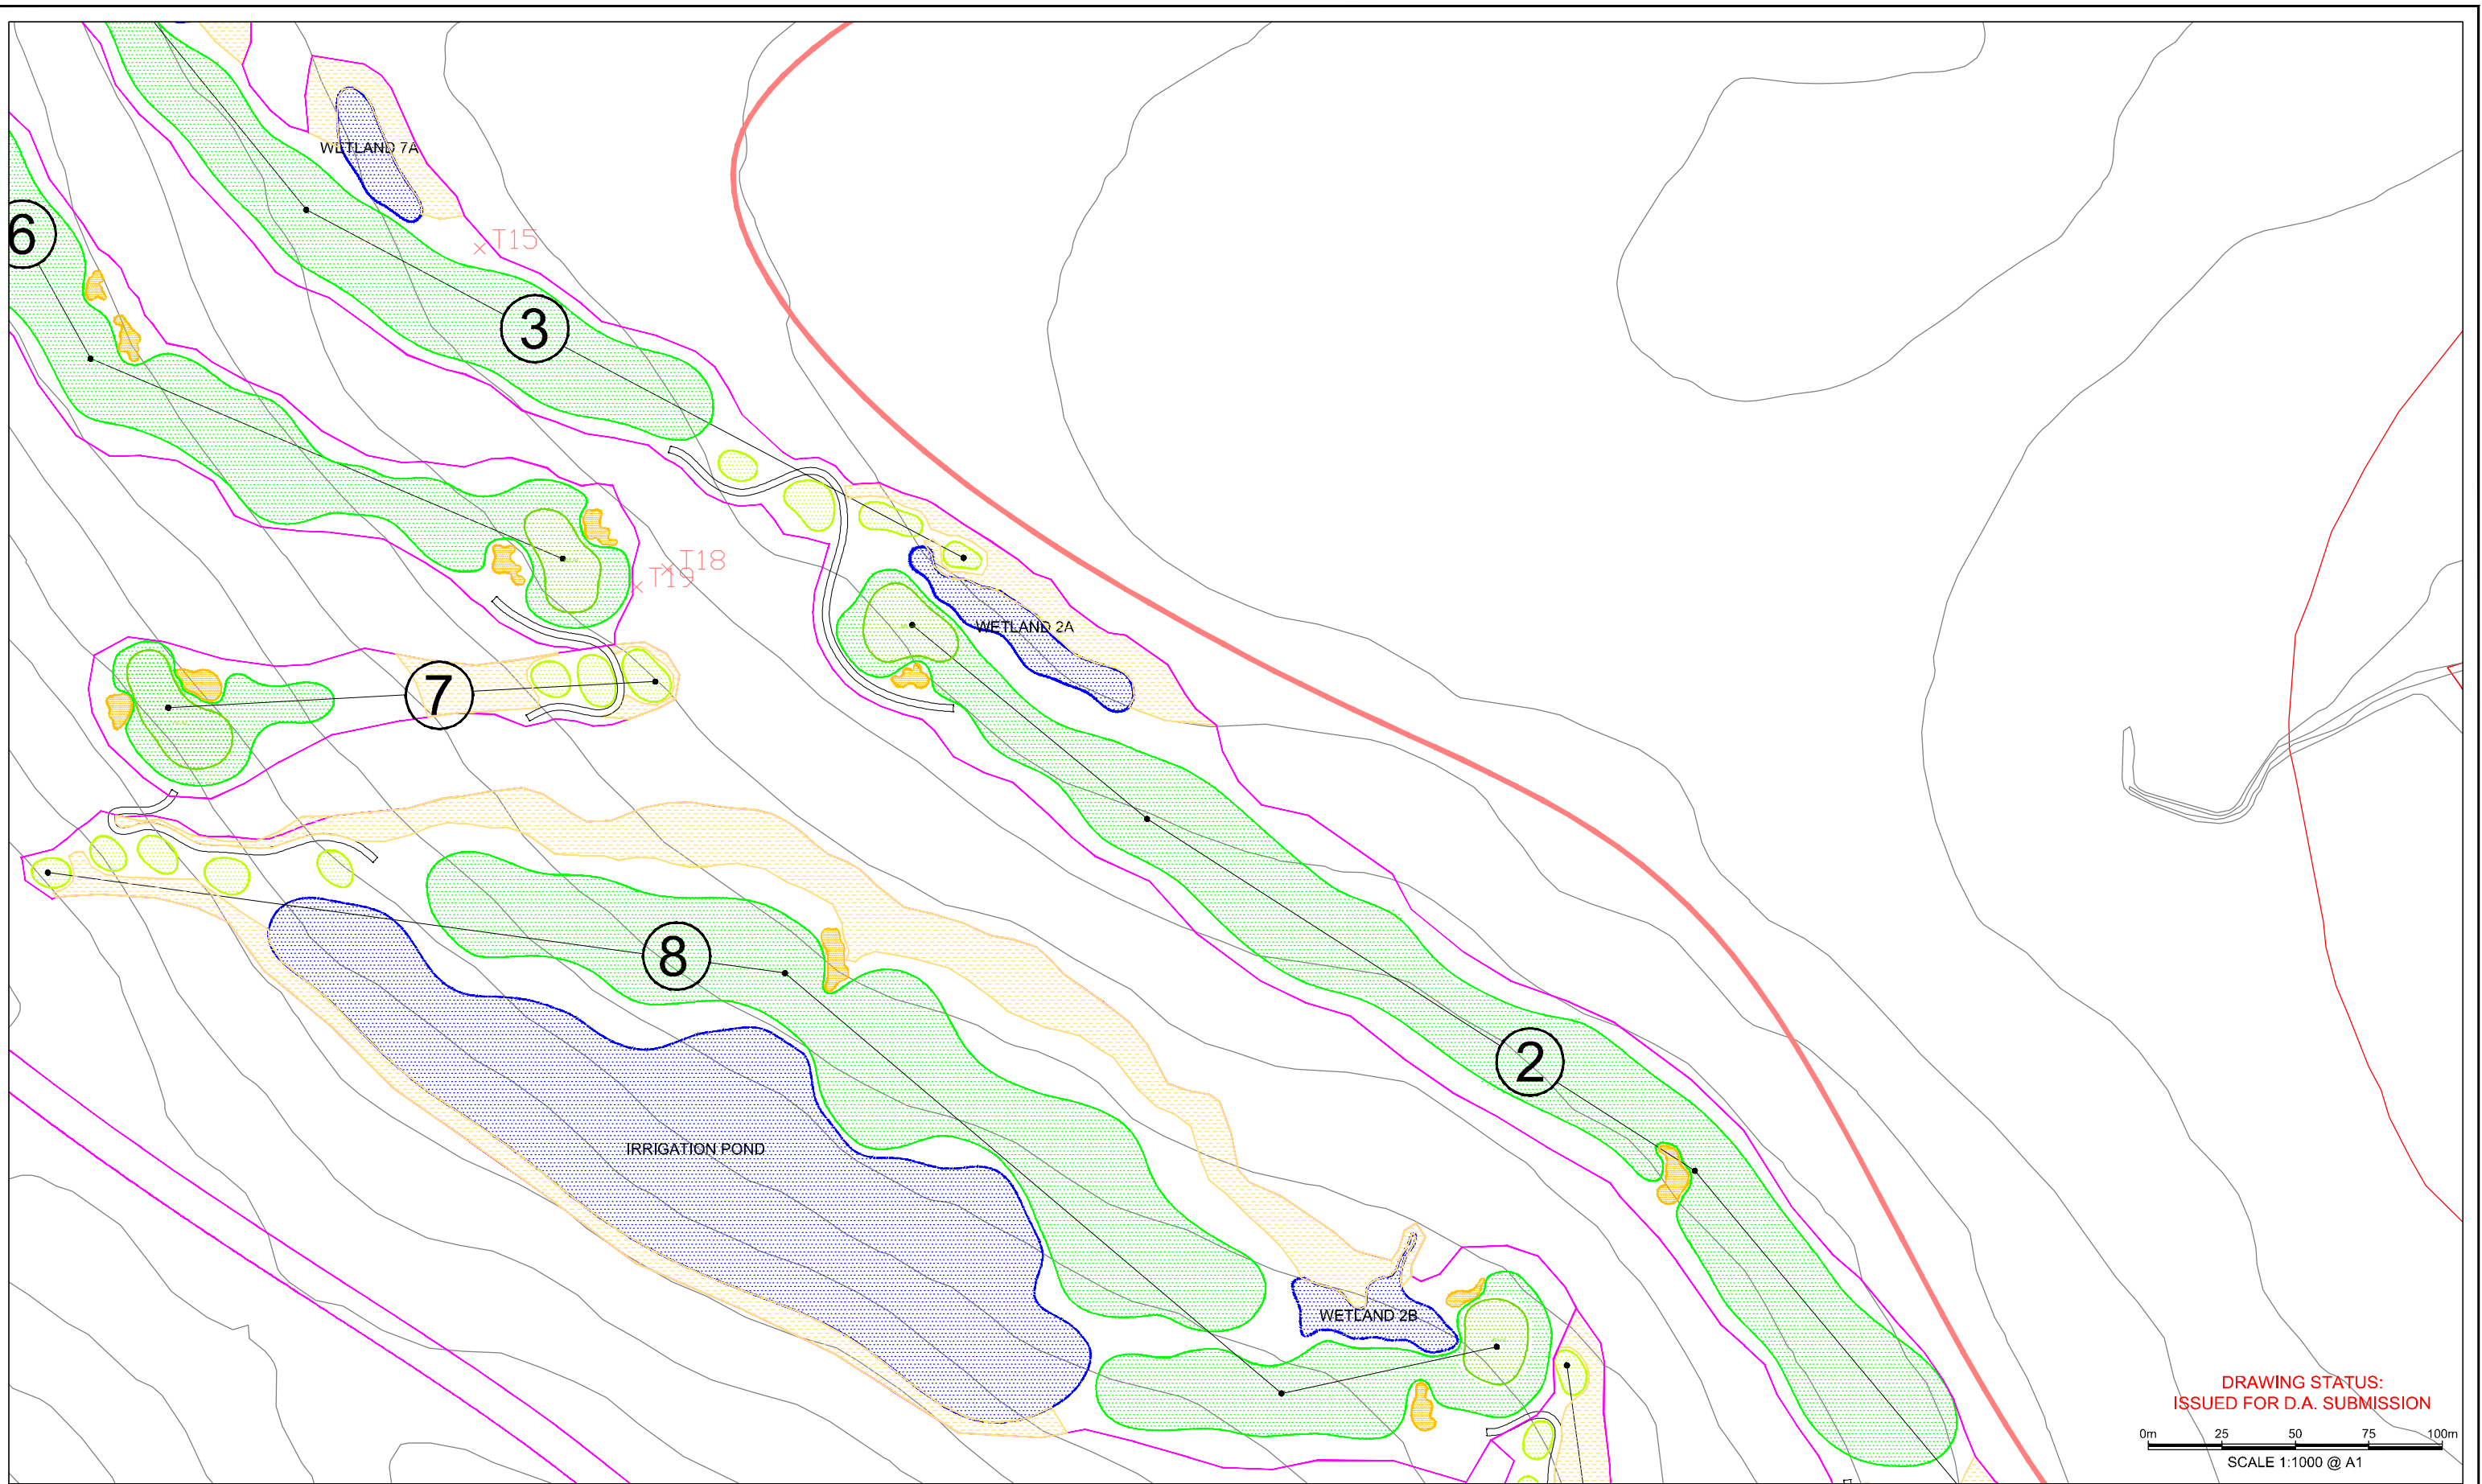

REV	DESCRIPTION	DATE	DRG BY	CHKD BY
DR	DRAFT ISSUE FOR REVIEW	02/05/13	J.WILCHER	M.WYLIE
A	DA ISSUE	30/05/13	J.WILCHER	M.WYLIE
B	ADJUSTMENTS MADE TO ENSURE CLEARANCE FROM 7(a) ZONING BOUNDARY	20/06/13	J.WILCHER	M.WYLIE
C	ADJUSTMENTS MADE TO LAYOUT, LANDSCAPING UPDATED AS REQUIRED, ISSUED FOR D.A. SUBMISSION.	18/09/13	J.WILCHER	M.WYLIE
D	ADJUSTMENTS MADE	14/10/13	J.WILCHER	M.WYLIE
E	ADJUSTMENTS MADE	23/06/15	A.MUNRO	J.WILCHER

REV	DESCRIPTION	DATE	DRG BY	CHKD BY
F	OVERALL CLEARING ADJUSTED	13/11/17	PRAWAL	J.WILCHER

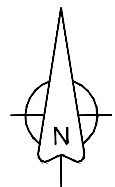


LEGEND			
	GREEN AREAS		WETLANDS/PONDS
	TEE AREAS		VEGETATION REGENERATION
	FAIRWAY AREAS	xT108	HOLLOW BEARING TREES
	BUNKERS		EDGE OF CLEARING

NOTES
1. AREAS WITHIN THE CLEARING LINE NOT NOTED AS FAIRWAYS, GREENS, TEES, LAKES OR REVEGETATED AREAS ARE TO BE PLANTED IN NATIVE TURF TYPE GRASSES FOR USE AS SHORT ROUGHS.
2. REVEGETATED AREAS NOTED ABOVE ARE TO BE PLANTED IN NATIVE TYPE GRASSES AND SRUBS AND WILL REQUIRE VERY LITTLE MAINTENANCE.
3. CLEARED AREAS WILL REQUIRE A LITTLE FLEXIBILITY DURING CONSTRUCTION TO ENSURE RETENTION OF SPECIMEN TREES.


PREPARED BY

GOLF DESIGN
Suite D, 124-130 Pacific Highway, Roseville NSW 2059 Australia
Phone (0)2 9416 4064
Mobile 0407 132 776
Web: www.golfdesign.com.au
Email: james@golfdesign.com.au
GOLF COURSE DESIGN - PROJECT MANAGEMENT - LAND PLANNING

TITLE	GRASSING/ LANDSCAPE PLAN: HOLES 1-9(Sheet 2 of 3)	PROJECT	NEW 18-HOLE GOLF COURSE AT CULBURRA
CLIENT	THE HALLORAN TRUST	DRAWING NO.	1202-08-02
		DRAWING REV	F
		SCALE	1:1000 (@ A1)
		START DATE	13th NOV 2017

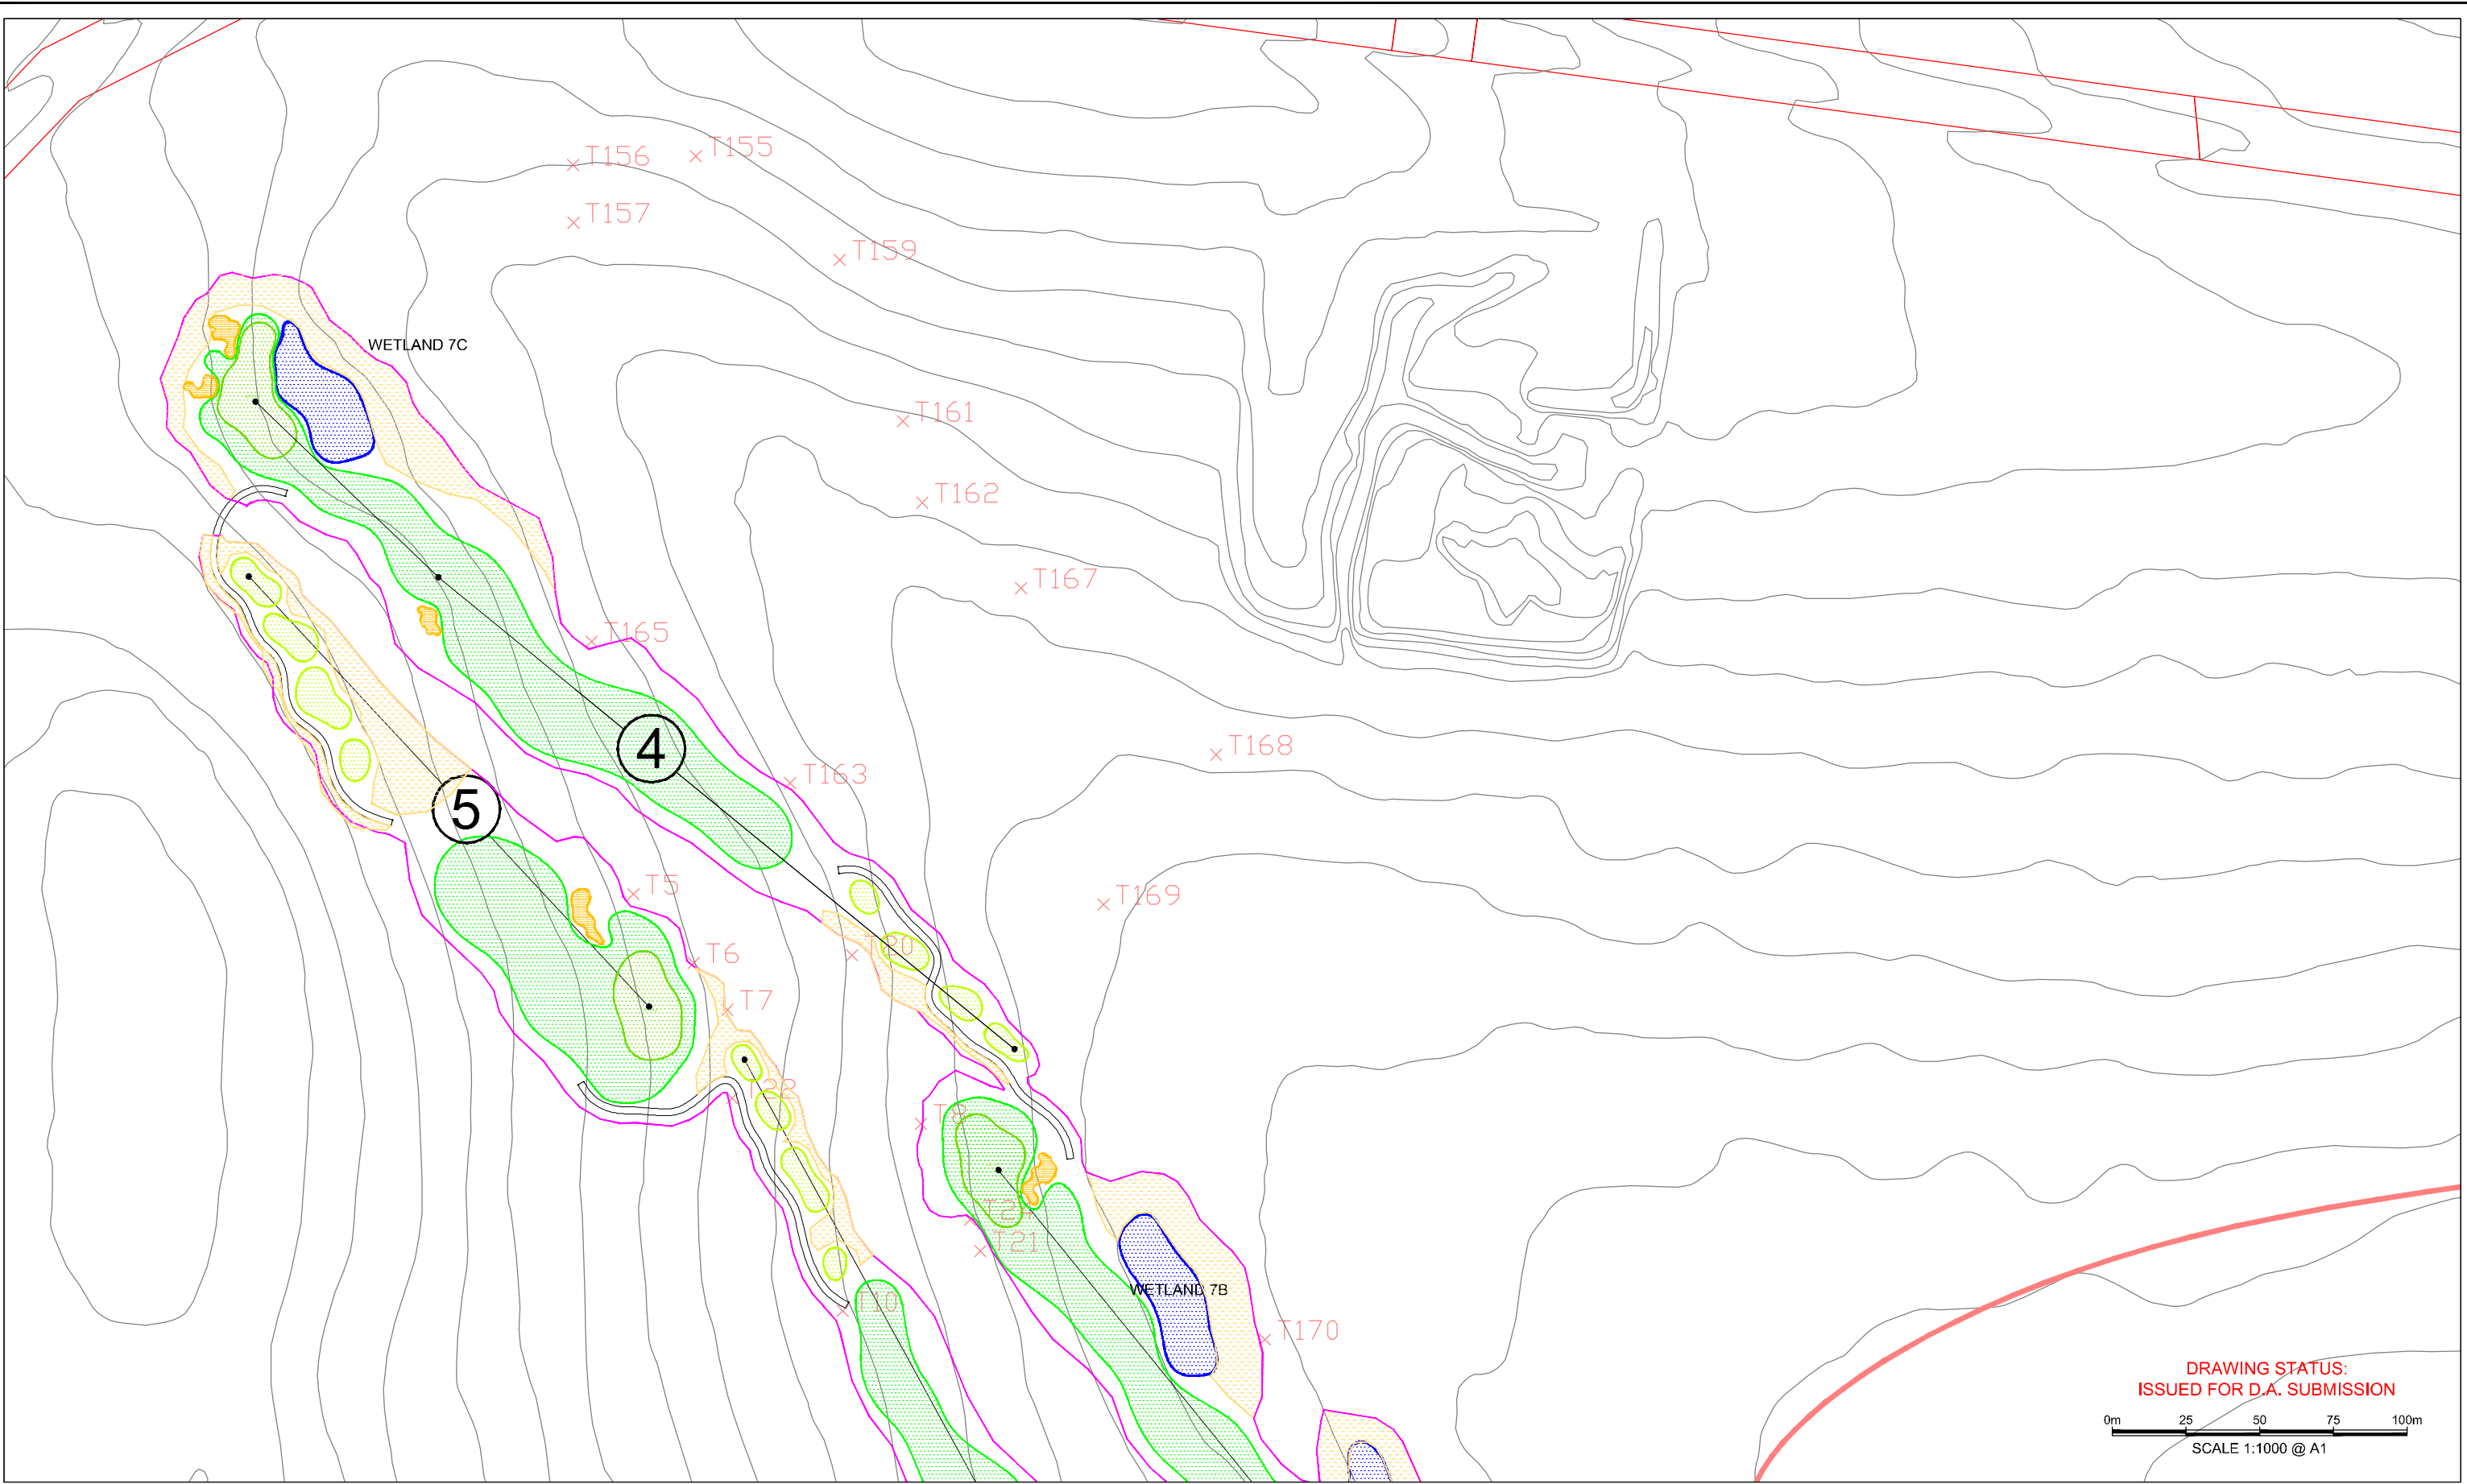


DRAWING STATUS:
ISSUED FOR D.A. SUBMISSION

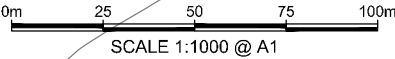

REV	DESCRIPTION	DATE	DRG BY	CHKD BY
DR	DRAFT ISSUE FOR REVIEW	02/05/13	J.WILCHER	M.WYLIE
A	DA ISSUE	30/05/13	J.WILCHER	M.WYLIE
B	ADJUSTMENTS MADE TO ENSURE CLEARANCE FROM 7(a) ZONING BOUNDARY	20/06/13	J.WILCHER	M.WYLIE
C	ADJUSTMENTS MADE TO LAYOUT, LANDSCAPING UPDATED AS REQUIRED, ISSUED FOR D.A. SUBMISSION.	18/09/13	J.WILCHER	M.WYLIE
D	ADJUSTMENTS MADE	14/10/13	J.WILCHER	M.WYLIE
E	ADJUSTMENTS MADE	23/06/15	A.MUNRO	J.WILCHER

REV	DESCRIPTION	DATE	DRG BY	CHKD BY
F	OVERALL CLEARING ADJUSTED	13/11/17	P.RAWAL	J.WILCHER

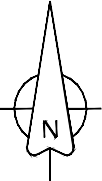

LEGEND

GREEN AREAS

TEE AREAS

FAIRWAY AREAS

BUNKERS

WETLANDS/PONDS

VEGETATION REGENERATION

xT108

HOLLOW BEARING TREES

EDGE OF CLEARING

NOTES

1. AREAS WITHIN THE CLEARING LINE NOT NOTED AS FAIRWAYS, GREENS, TEES, LAKES OR REVEGETATED AREAS ARE TO BE PLANTED IN NATIVE TURF TYPE GRASSES FOR USE AS SHORT ROUGHS.

2. REVEGETATED AREAS NOTED ABOVE ARE TO BE PLANTED IN NATIVE TYPE GRASSES AND SHRUBS AND WILL REQUIRE VERY LITTLE MAINTENANCE.

3. CLEARED AREAS WILL REQUIRE A LITTLE FLEXIBILITY DURING CONSTRUCTION TO ENSURE RETENTION OF SPECIMEN TREES.

PREPARED BY

GOLF DESIGN

Suite D, 124-130 Pacific Highway, Roseville NSW 2058 Australia

Phone (0)2 9416 4004


Mobile 0407 132 770

Web: www.golfdesign.com.au

Email: james@golfdesign.com.au


GOLF COURSE DESIGN • PROJECT MANAGEMENT • LAND PLANNING

CLIENT	TITLE CLEARING/ LANDSCAPE PLAN: HOLES 1-9 (Sheet 3 of 3)		PROJECT NEW 18-HOLE GOLF COURSE AT CULBURRA	
	DRAWING NO. 1202-08-03		DRAWING REV F	
	SCALE 1:1000 (@ A1)		START DATE 13th NOV 2017	

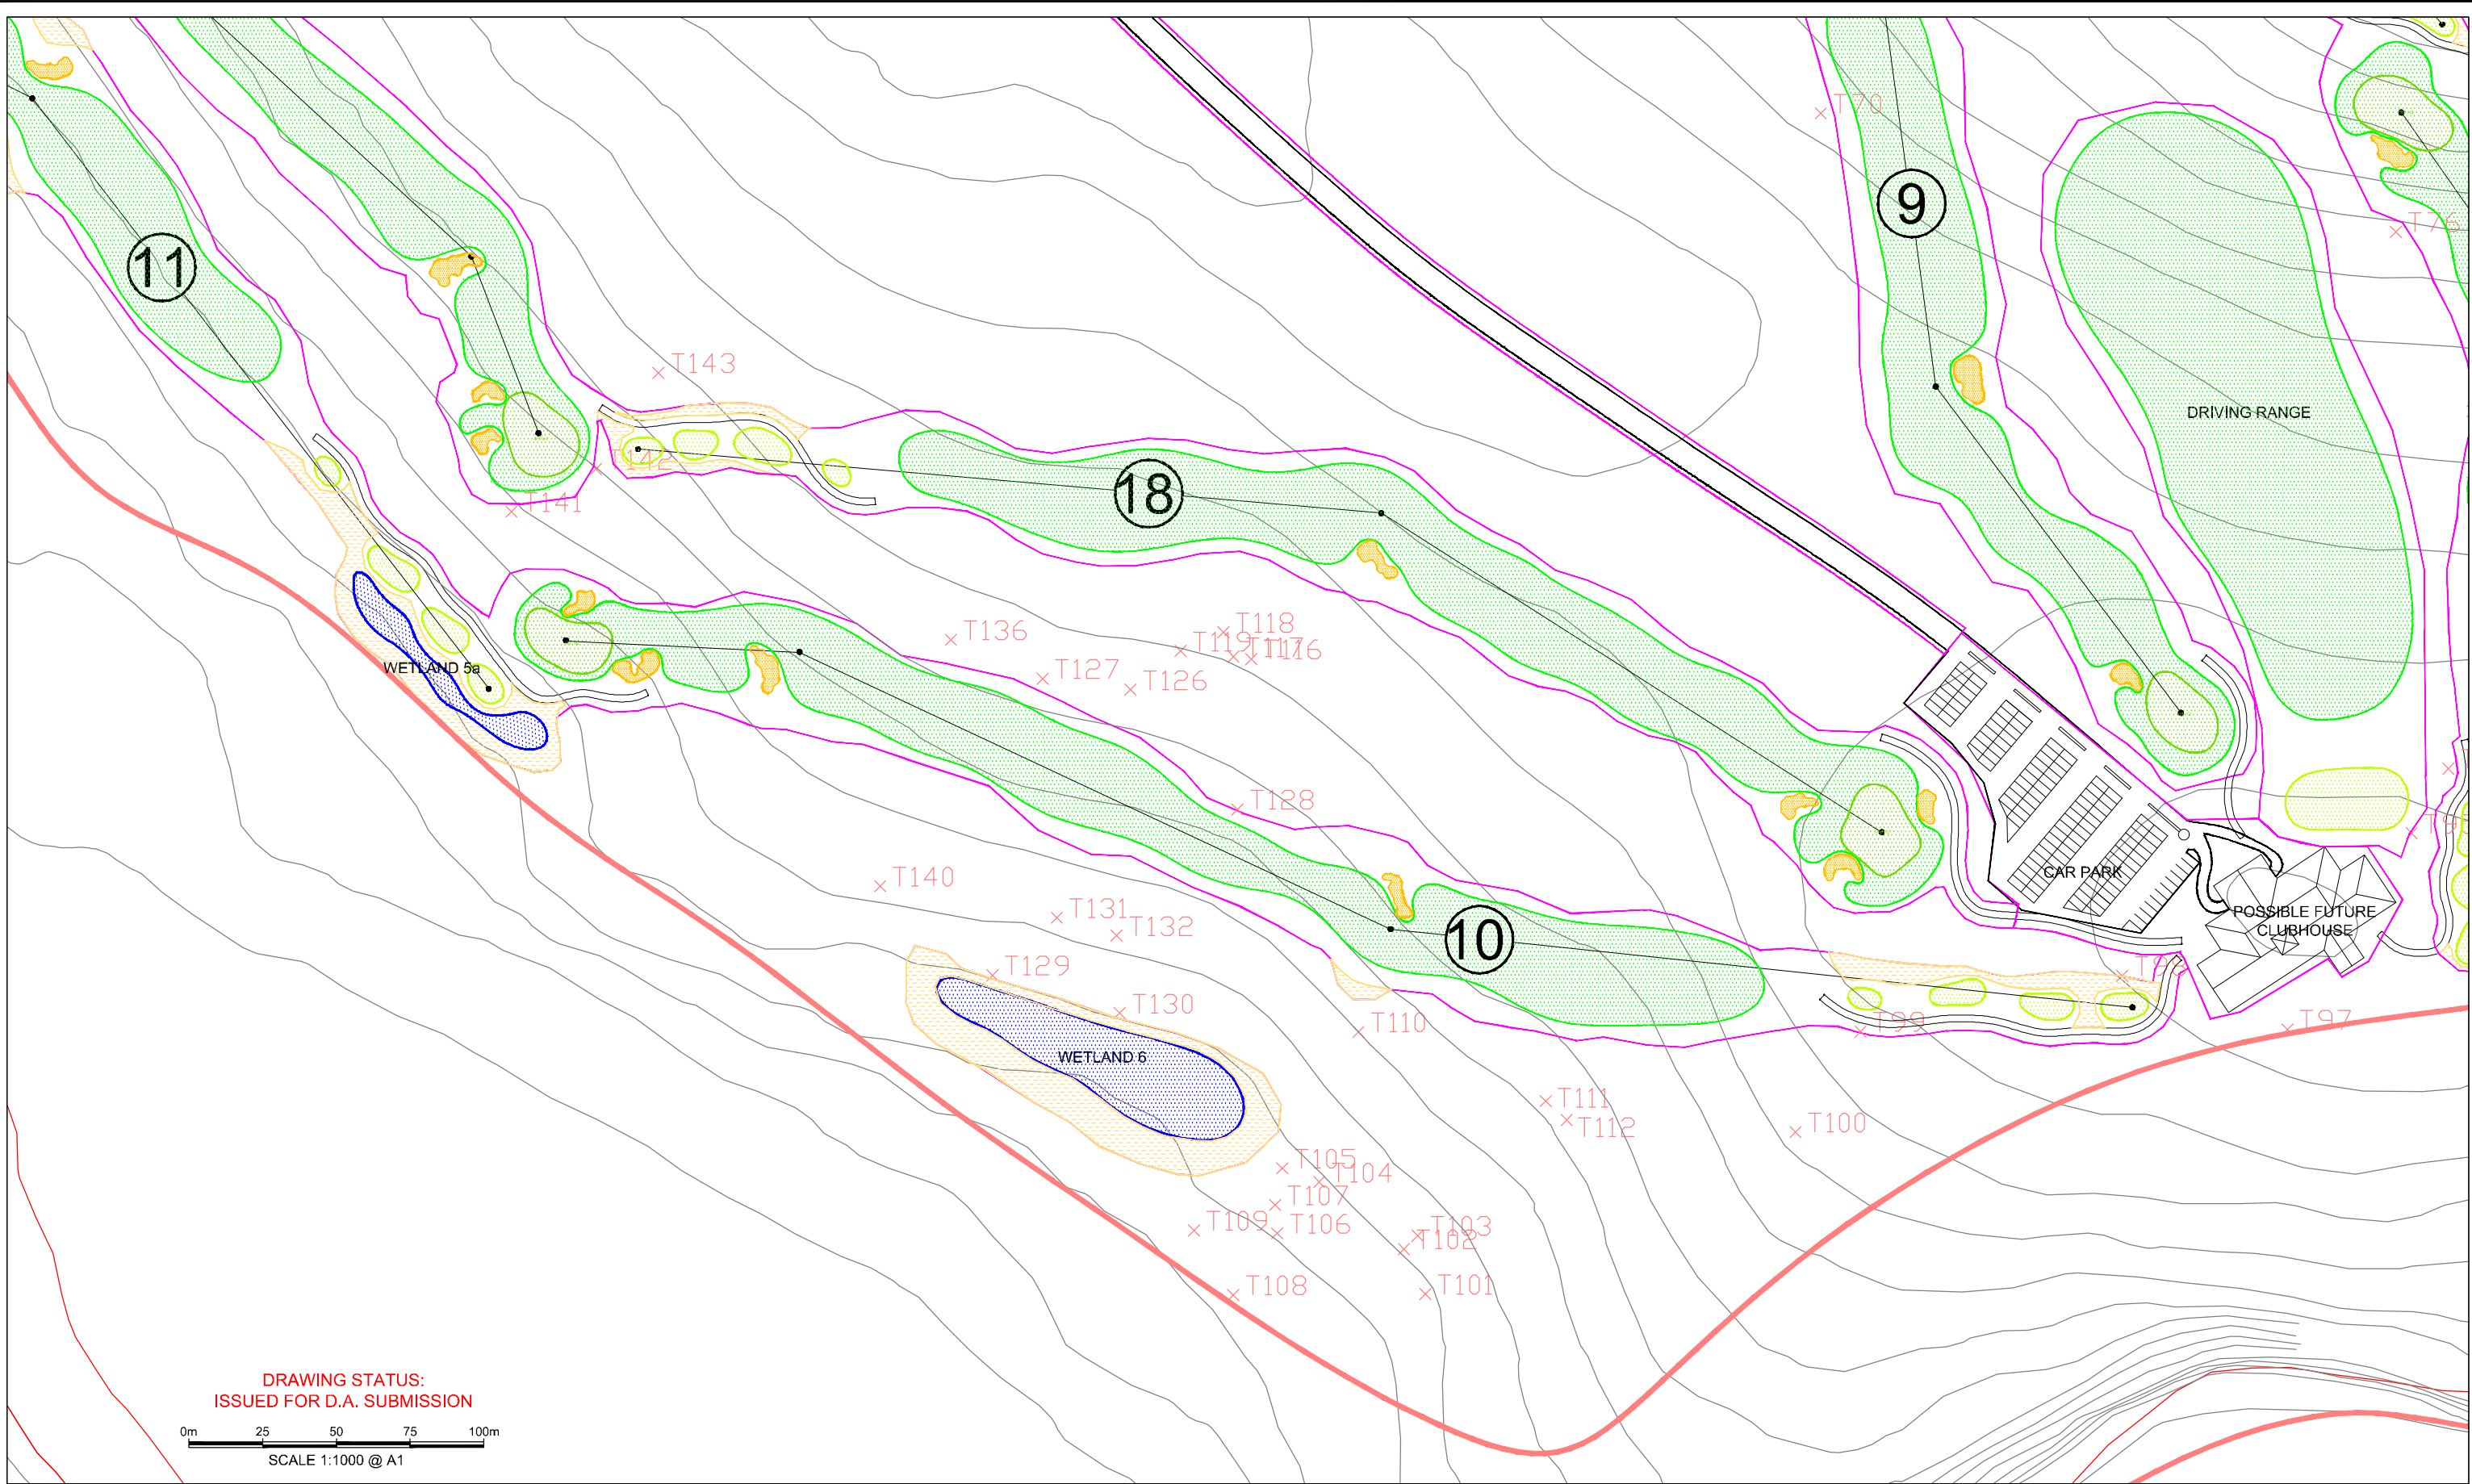

REV	DESCRIPTION	DATE	DRG BY	CHKD BY
DR	DRAFT ISSUE FOR REVIEW	02/05/13	J.WILCHER	M.WYLIE
A	DA ISSUE	30/05/13	J.WILCHER	M.WYLIE
B	ADJUSTMENTS MADE TO ENSURE CLEARANCE FROM 7(a) ZONING BOUNDARY	20/06/13	J.WILCHER	M.WYLIE
C	ADJUSTMENTS MADE TO LAYOUT, LANDSCAPING UPDATED AS REQUIRED. ISSUED FOR D.A. SUBMISSION.	18/09/13	J.WILCHER	M.WYLIE
D	ADJUSTMENTS MADE	14/10/13	J.WILCHER	M.WYLIE
E	ADJUSTMENTS MADE	23/09/15	A.MUNRO	J.WILCHER

REV	DESCRIPTION	DATE	DRG BY	CHKD BY
F	OVERALL CLEARING ADJUSTED	13/11/17	PRAWAL	J.WILCHER

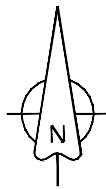


LEGEND	
	GREEN AREAS
	TEE AREAS
	FAIRWAY AREAS
	BUNKERS
	WETLANDS/PONDS
	VEGETATION REGENERATION
	T108 HOLLOW BEARING TREES
	EDGE OF CLEARING

NOTES
1. AREAS WITHIN THE CLEARING LINE NOT NOTED AS FAIRWAYS, GREENS, TEES, LAKES OR REVEGETATED AREAS ARE TO BE PLANTED IN NATIVE TURF TYPE GRASSES FOR USE AS SHORT ROUGHS.
2. REVEGETATED AREAS NOTED ABOVE ARE TO BE PLANTED IN NATIVE TYPE GRASSES AND SHRUBS AND WILL REQUIRE VERY LITTLE MAINTENANCE.
3. CLEARED AREAS WILL REQUIRE A LITTLE FLEXIBILITY DURING CONSTRUCTION TO ENSURE RETENTION OF SPECIMEN TREES.


PREPARED BY
GOLF DESIGN
Suite D, 124-130 Pacific Highway, Roseville NSW 2059 Australia
Phone (612) 8415 4604
Mobile 0487 162 779
Web: www.golfdesign.com.au
Email: james@golfdesign.com.au
GOLF COURSE DESIGN - PROJECT MANAGEMENT - LAND PLANNING

TITLE	GRASSING/ LANDSCAPE PLAN: HOLES 10 - 18 (Sheet 1 of 3)	PROJECT	NEW 18-HOLE GOLF COURSE AT CULBURRA
CLIENT	THE HALLORAN TRUST	DRAWING NO.	1202-08-04
		DRAWING REV	F
		SCALE	1:1000 (@ A1)
		START DATE	13th NOV 2017

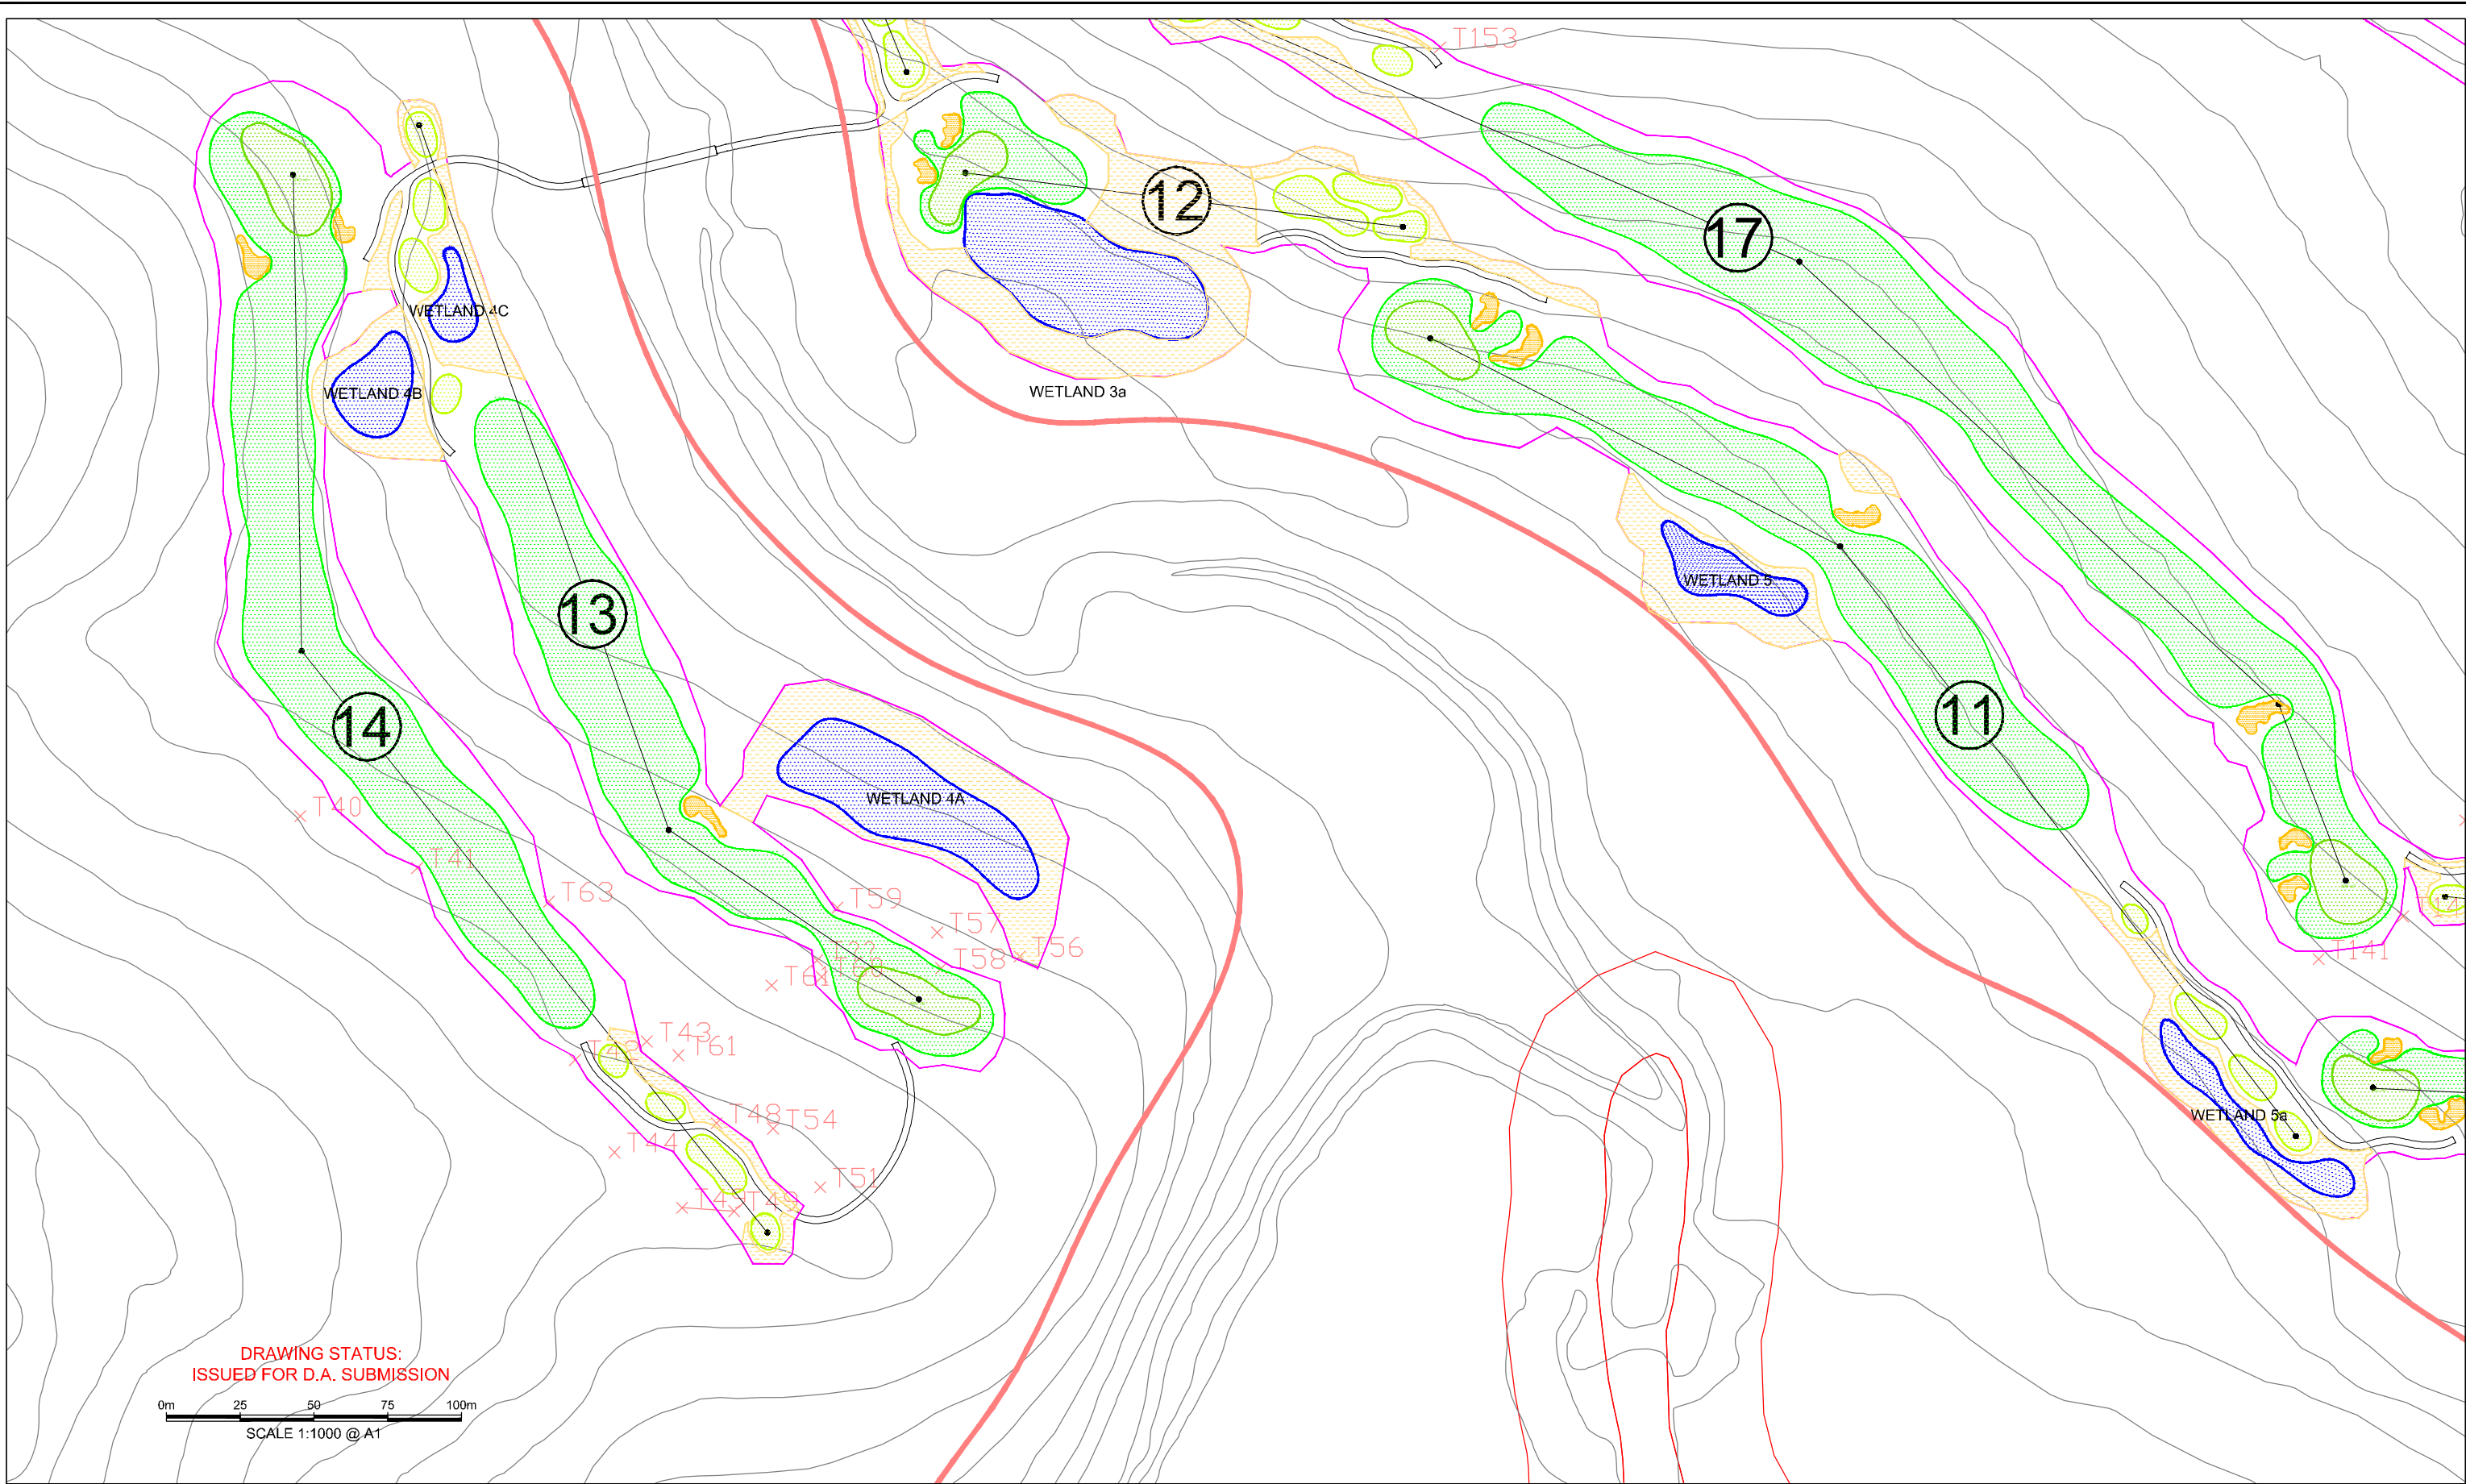

REV	DESCRIPTION	DATE	DRG BY	CHKD BY
DR	DRAFT ISSUE FOR REVIEW	02/05/13	J.WILCHER	M.WYLIE
A	D.A. ISSUE	30/05/13	J.WILCHER	M.WYLIE
B	ADJUSTMENTS MADE TO ENSURE CLEARANCE FROM 7(a) ZONING BOUNDARY	20/06/13	J.WILCHER	M.WYLIE
C	ADJUSTMENTS MADE TO LAYOUT, LANDSCAPING UPDATED AS REQUIRED, ISSUED FOR D.A. SUBMISSION.	18/09/13	J.WILCHER	M.WYLIE
D	ADJUSTMENTS MADE	14/10/13	J.WILCHER	M.WYLIE
E	ADJUSTMENTS MADE	23/06/16	A.MUNRO	J.WILCHER

REV	DESCRIPTION	DATE	DRG BY	CHKD BY
F	OVERALL CLEARING ADJUSTED	13/11/17	PRAWAL	J.WILCHER

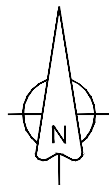

LEGEND	
	GREEN AREAS
	TEE AREAS
	FAIRWAY AREAS
	BUNKERS
	WETLANDS/PONDS
	VEGETATION REGENERATION
	xT108 HOLLOW BEARING TREES
	EDGE OF CLEARING

NOTES
1. AREAS WITHIN THE CLEARING LINE NOT NOTED AS FAIRWAYS, GREENS, TEES, LAKES OR REVEGETATED AREAS ARE TO BE PLANTED IN NATIVE TURF TYPE GRASSES FOR USE AS SHORT ROUGHS.
2. REVEGETATED AREAS NOTED ABOVE ARE TO BE PLANTED IN NATIVE TYPE GRASSES AND SHRUBS AND WILL REQUIRE VERY LITTLE MAINTENANCE.
3. CLEARED AREAS WILL REQUIRE A LITTLE FLEXIBILITY DURING CONSTRUCTION TO ENSURE RETENTION OF SPECIMEN TREES.

PREPARED BY


GOLF DESIGN

Suite D, 124-130 Pacific Highway, Roseville NSW 2059 Australia

Phone (0)2 9416 4004
Mobile 0407 132 776
Web: www.golfdesign.com.au
Email: jones@golfdesign.com.au

GOLF COURSE DESIGN - PROJECT MANAGEMENT - LAND PLANNING

TITLE		PROJECT	
GRASSING/ LANDSCAPE PLAN: HOLES 10 - 18 (Sheet 2 of 3)		NEW 18-HOLE GOLF COURSE AT CULBURRA	
CLIENT		DRAWING NO.	DRAWING REV
THE HALLORAN TRUST		1202-08-05	F
SCALE		START DATE	
1:1000 (@ A1)		13th NOV 2017	

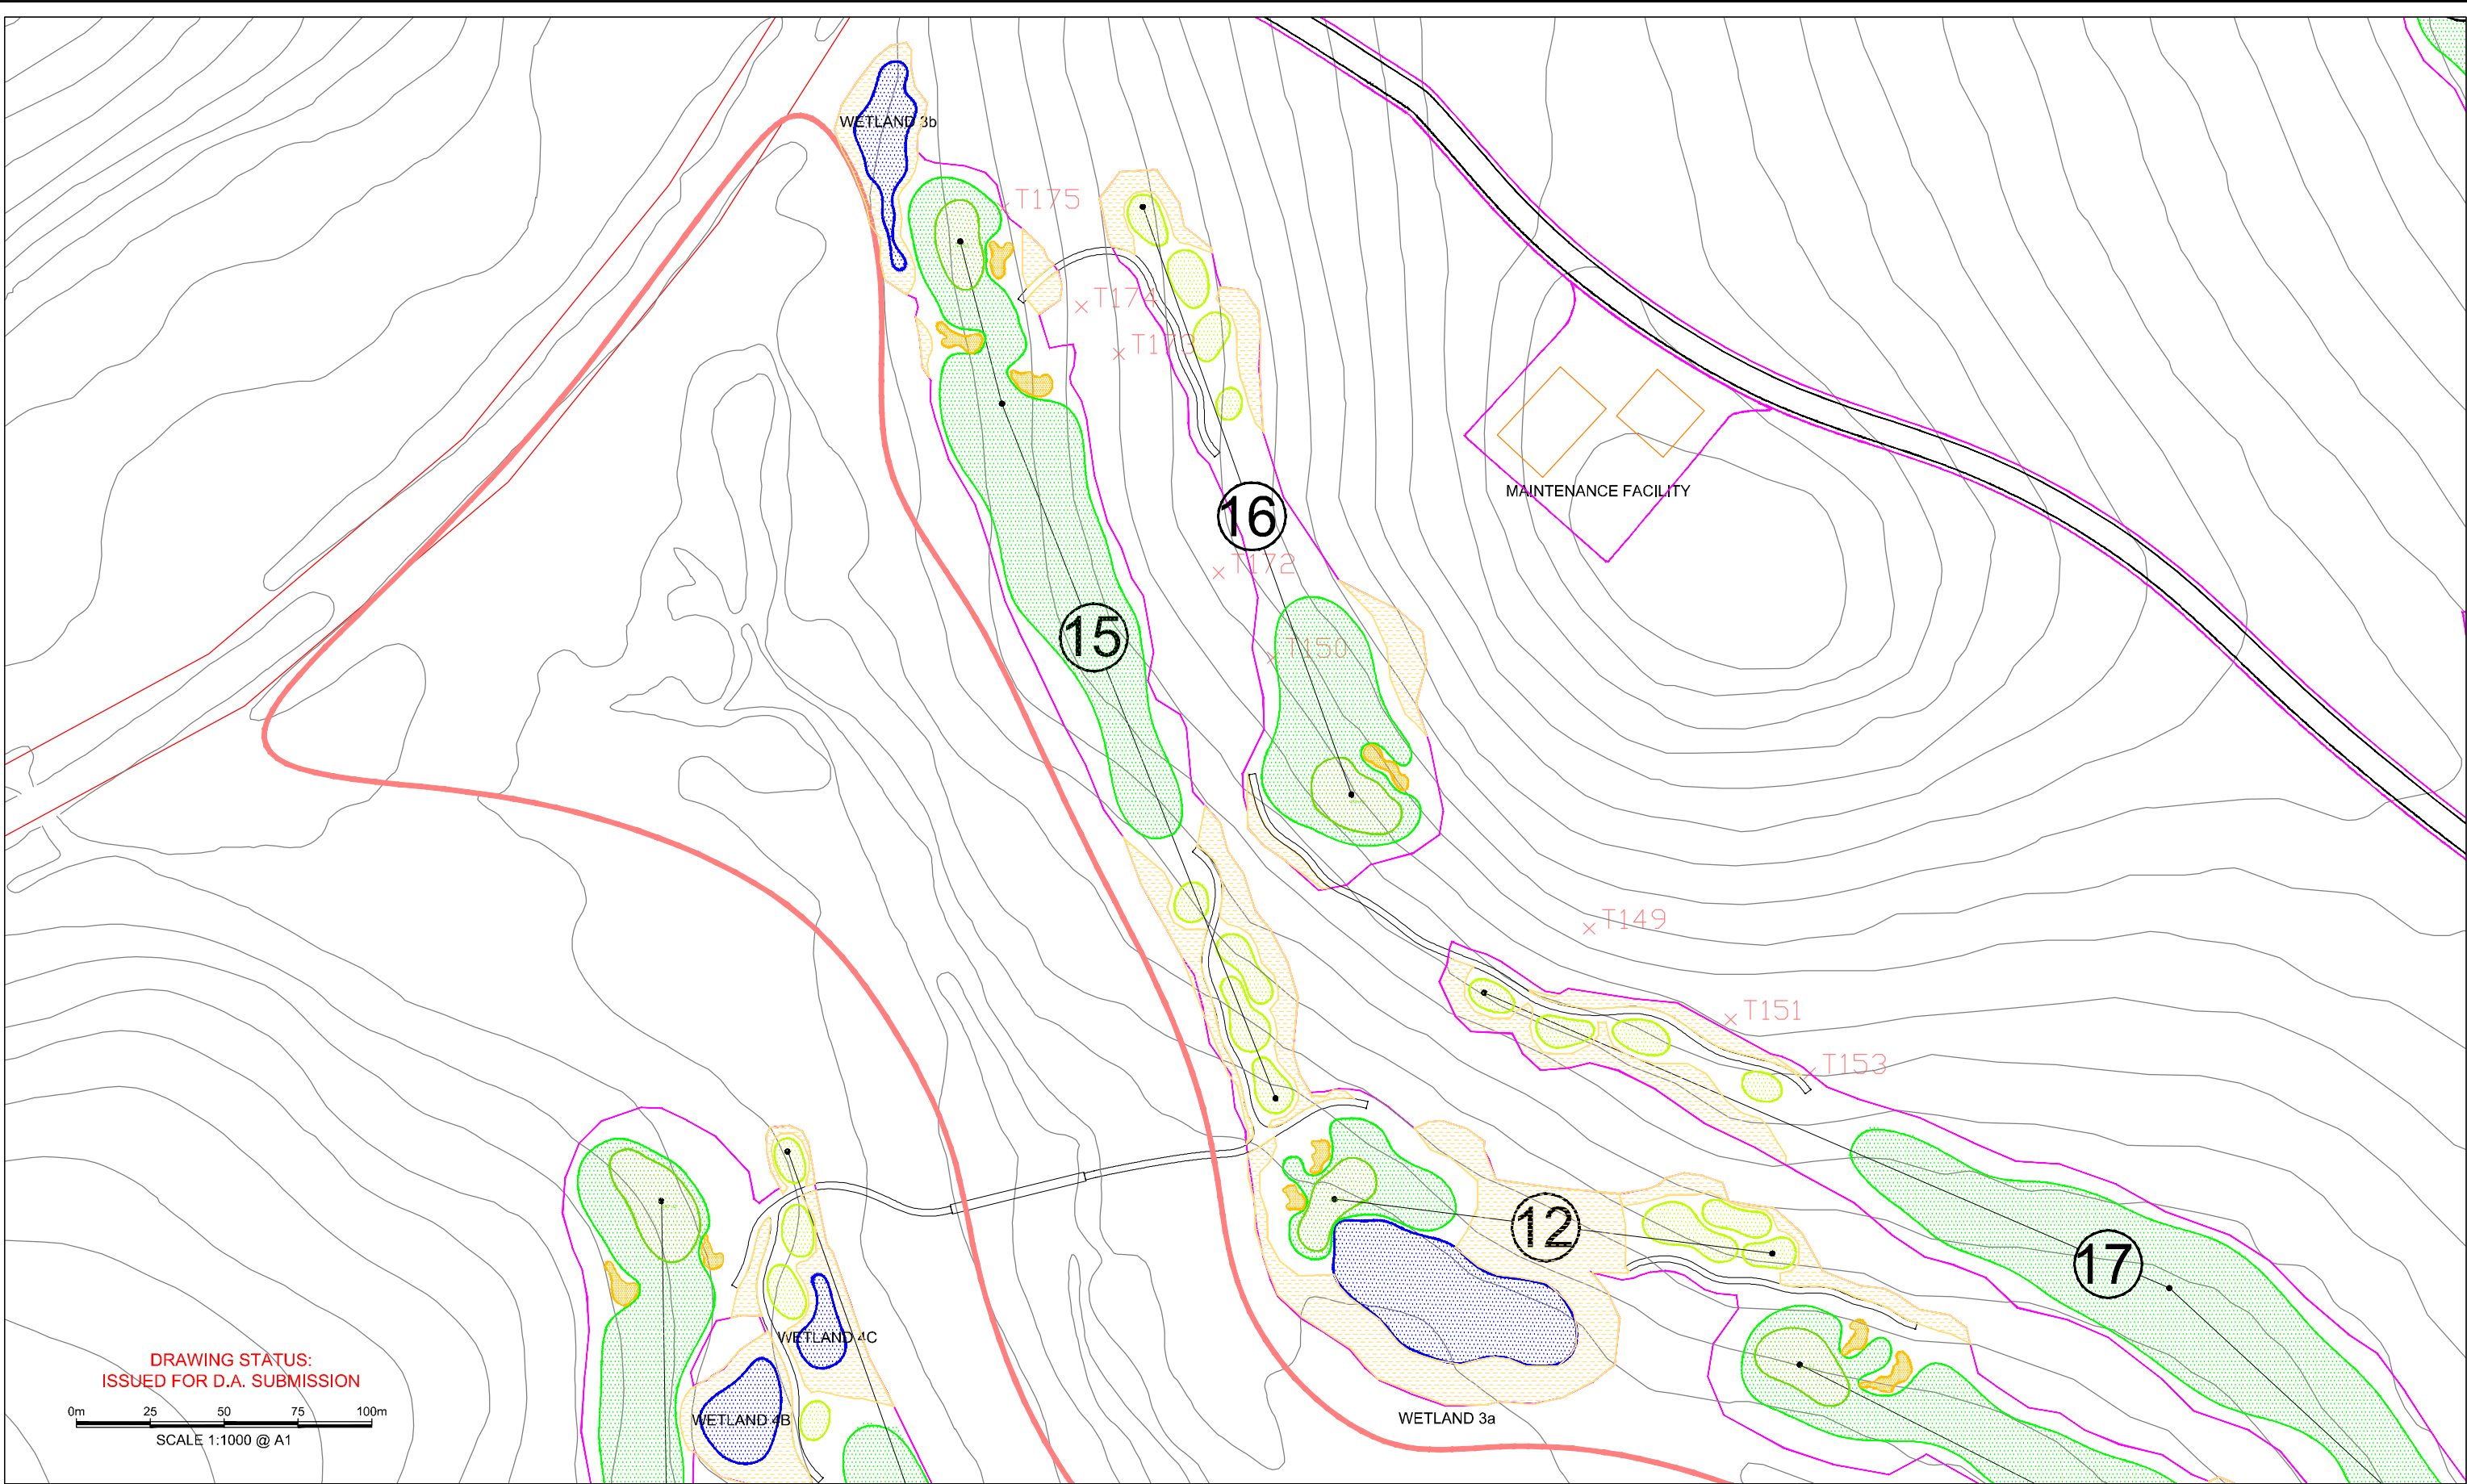


DRAWING STATUS:
ISSUED FOR D.A. SUBMISSION

0m 25 50 75 100m
SCALE 1:1000 @ A1

REV	DESCRIPTION	DATE	DRG BY	CHKD BY
DR	DRAFT ISSUE FOR REVIEW	02/05/13	J.WILCHER	M.WYLIE
A	DA ISSUE	30/05/13	J.WILCHER	M.WYLIE
B	ADJUSTMENTS MADE TO ENSURE CLEARANCE FROM 7(a) ZONING BOUNDARY	20/06/13	J.WILCHER	M.WYLIE
C	ADJUSTMENTS MADE TO LAYOUT, LANDSCAPING UPDATED AS REQUIRED. ISSUED FOR D.A. SUBMISSION.	18/09/13	J.WILCHER	M.WYLIE
D	ADJUSTMENTS MADE	14/10/13	J.WILCHER	M.WYLIE
E	ADJUSTMENTS MADE	23/09/15	A.MUNRO	J.WILCHER

REV	DESCRIPTION	DATE	DRG BY	CHKD BY
F	OVERALL CLEARING ADJUSTED	13/11/17	PRAWAL	J.WILCHER

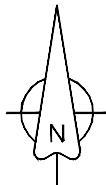

LEGEND	
	GREEN AREAS
	WETLANDS/PONDS
	TEE AREAS
	VEGETATION REGENERATION
	FAIRWAY AREAS
	HOLLOW BEARING TREES
	BUNKERS
	EDGE OF CLEARING

NOTES
1. AREAS WITHIN THE CLEARING LINE NOT NOTED AS FAIRWAYS, GREENS, TEES, LAKES OR REVEGETATED AREAS ARE TO BE PLANTED IN NATIVE TURF TYPE GRASSES FOR USE AS SHORT ROUGHS.
2. REVEGETATED AREAS NOTED ABOVE ARE TO BE PLANTED IN NATIVE TYPE GRASSES AND SHRUBS AND WILL REQUIRE VERY LITTLE MAINTENANCE.
3. CLEARED AREAS WILL REQUIRE A LITTLE FLEXIBILITY DURING CONSTRUCTION TO ENSURE RETENTION OF SPECIMEN TREES.

PREPARED BY
Suite D, 124-130 Pacific Highway, Roseville NSW 2059 Australia
Phone (61-2) 9415 4604
Mobile 0427 152 779
Web: www.golfdesign.com.au
Email: james@golfdesign.com.au
GOLF COURSE DESIGN - PROJECT MANAGEMENT - LAND PLANNING

TITLE	GRASSING/ LANDSCAPE PLAN: HOLES 10 - 18 (Sheet 3 of 3)	PROJECT	NEW 18-HOLE GOLF COURSE AT CULBURRA
CLIENT	THE HALLORAN TRUST	DRAWING NO.	1202-08-06
		DRAWING REV	F
SCALE	1:1000 (@ A1)	START DATE	13th NOV 2017