



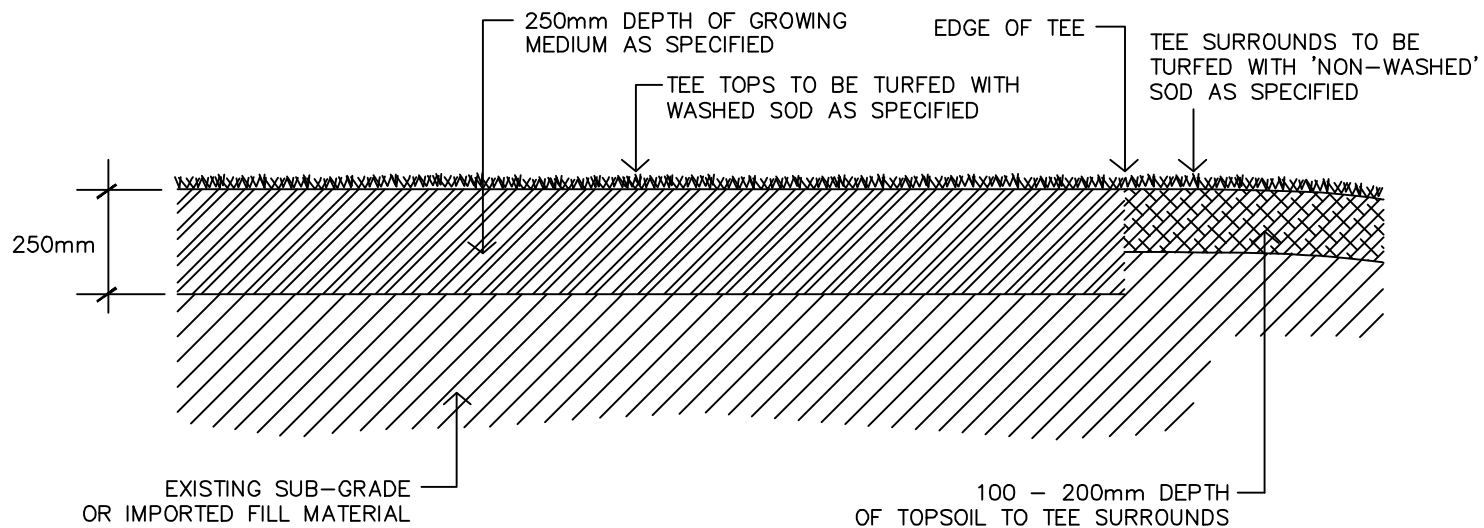

Typical Tee Profile

DRAWING STATUS: DRAFT

REV	DESCRIPTION	DATE	DWG BY	CHKD BY
A	Draft- For DA application	17/02/14	J Wilcher	M Wylie

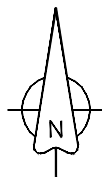

LEGEND

PREPARED BY

GOLF DESIGN

Suite D, 124-130 Pacific Highway, Roseville NSW 2059 Australia
 Phone (61-2) 9416 4894
 Mob to 0407 832 770
 Web: www.golfdesign.com.au
 Email: james@golfdesign.com.au

GOLF COURSE DESIGN - PROJECT MANAGEMENT - LAND PLANNING

TITLE Typical Constuction Detail- Greens		PROJECT CULBURRA GOLF COURSE	
CLIENT THE HALLORAN TRUST	DRAWING No. 1202-10-03		DRAWING REV A
	SCALE Not to Scale		START DATE 14th Feb 2014