
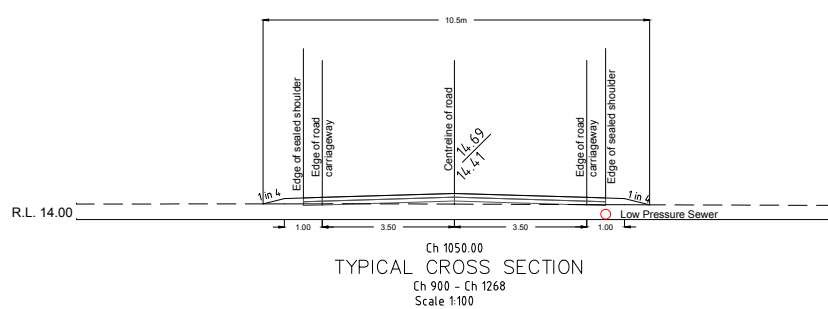
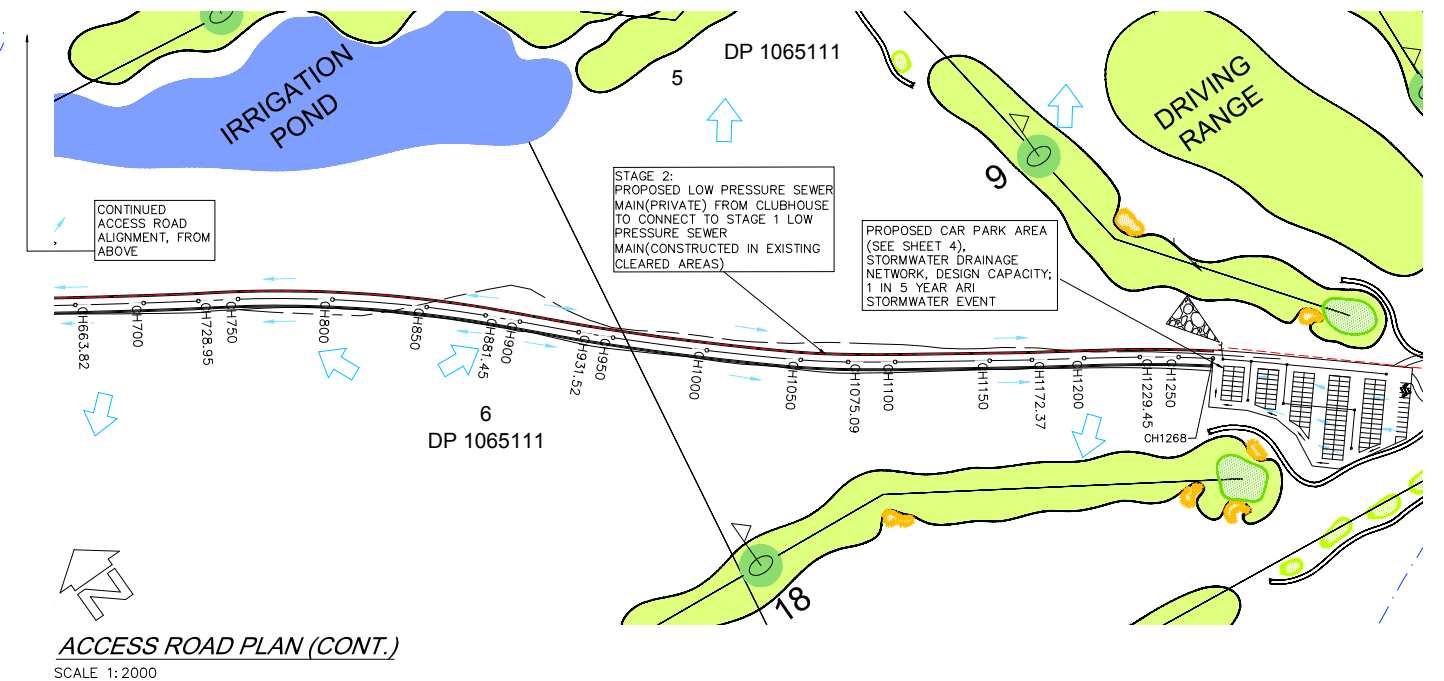
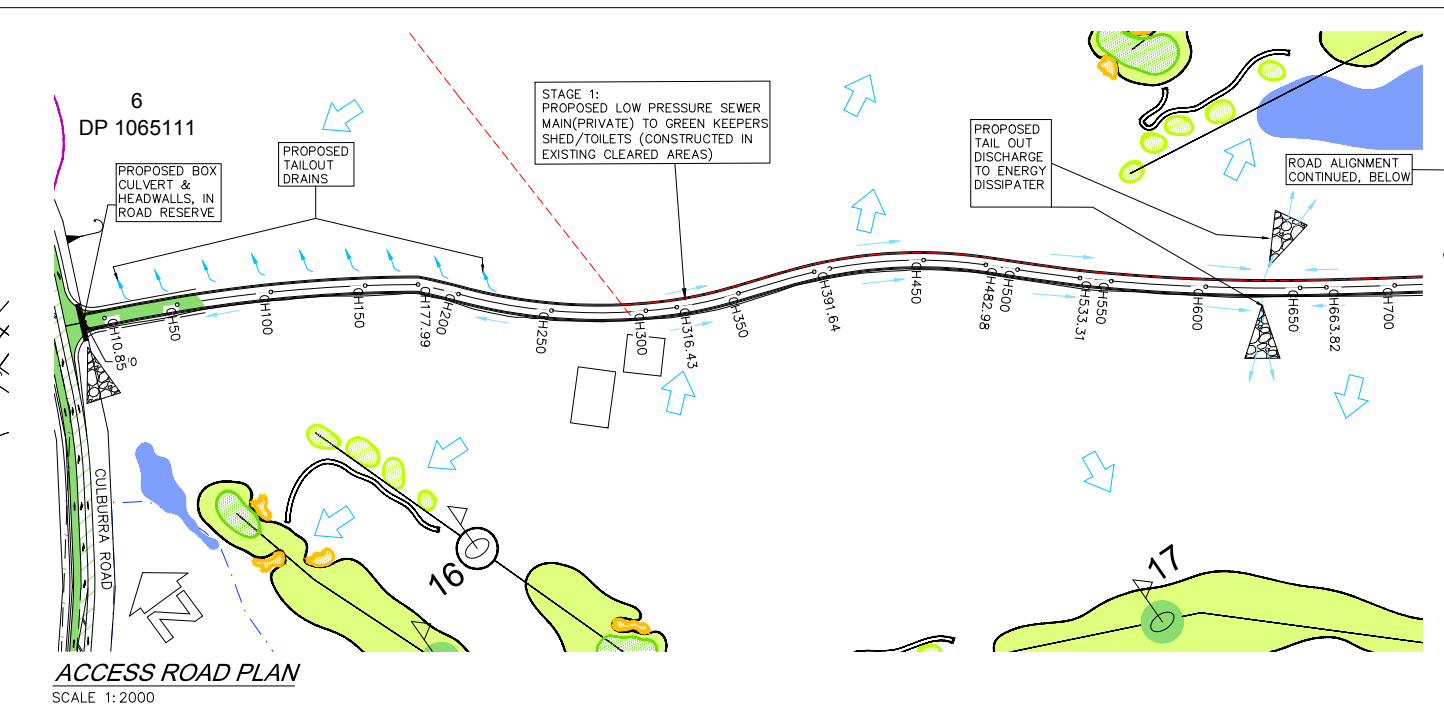
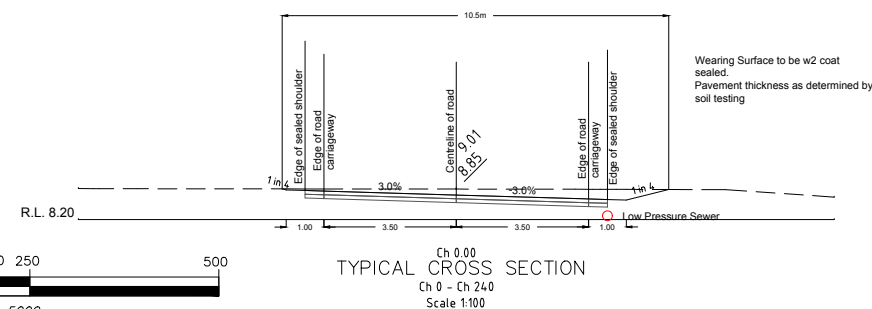
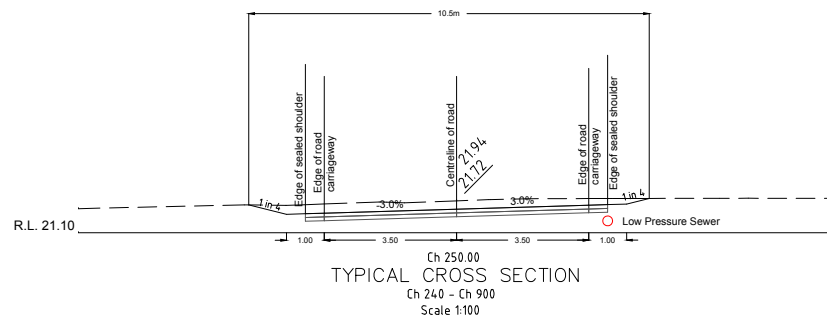


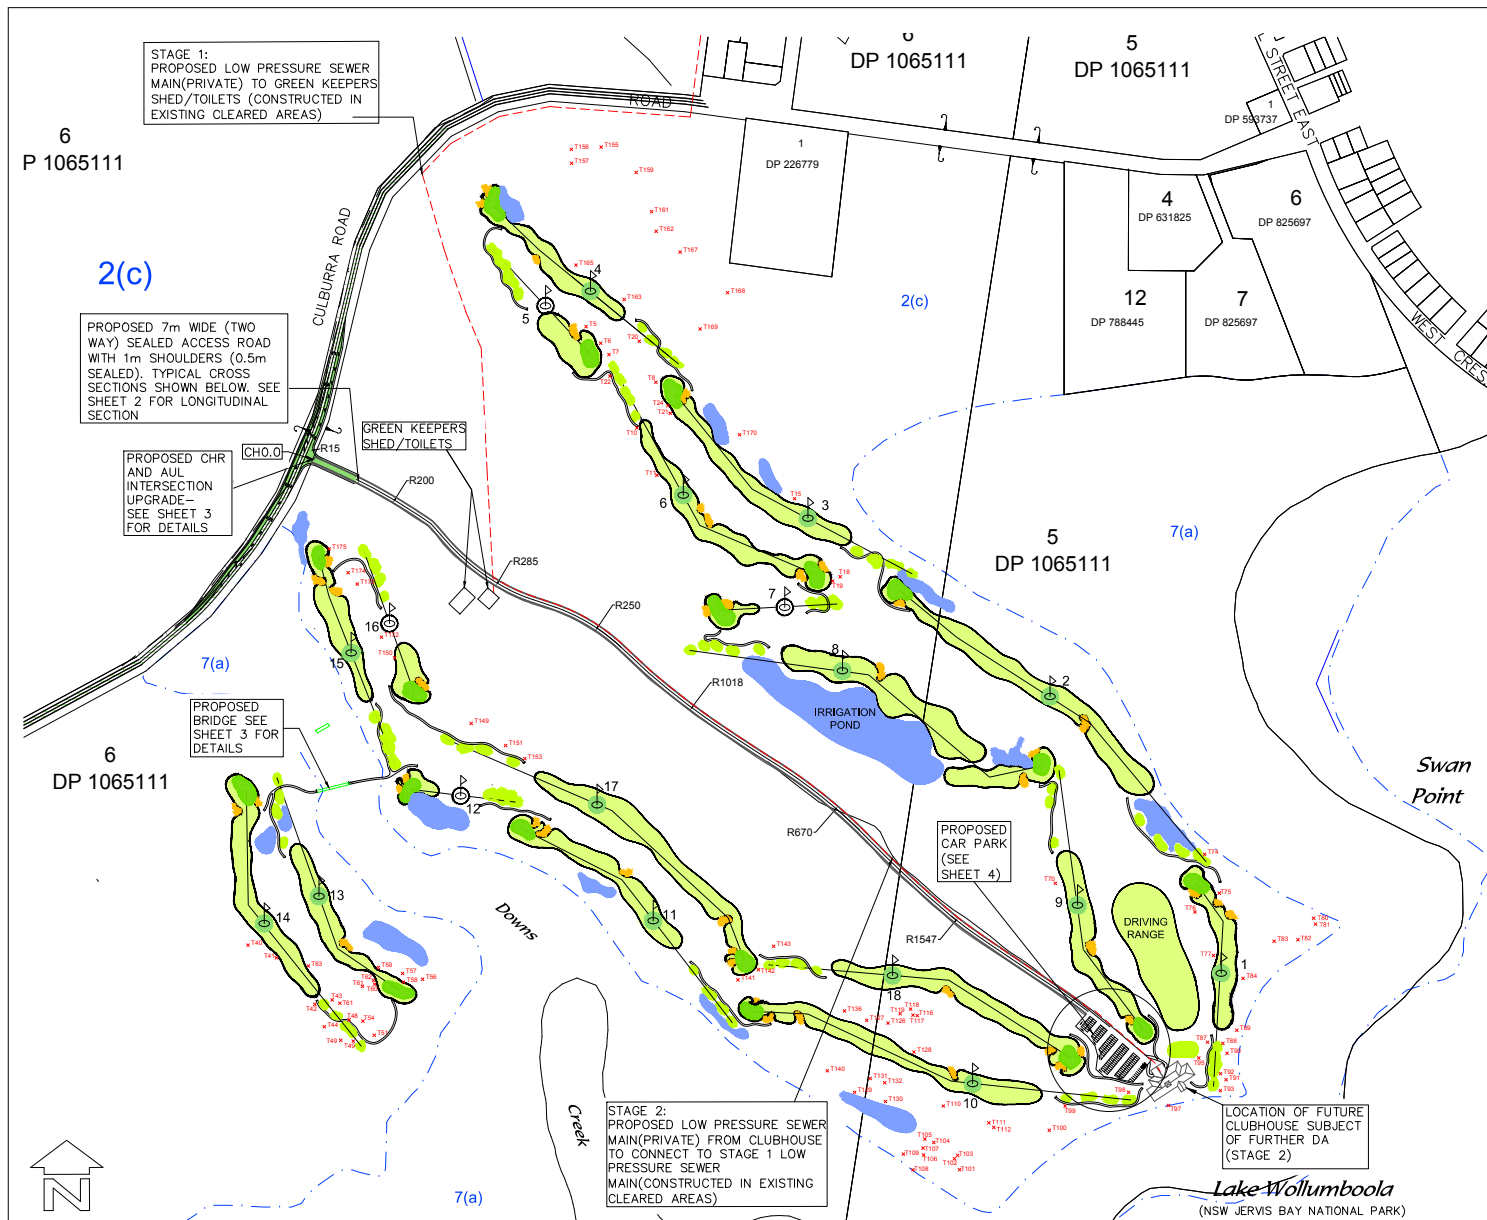

NOT FOR CONSTRUCTION




RATIO: AS SHOWN (AT A1 SIZE)	DATUM: AUSTRALIAN HEIGHT DATUM ORIGIN: UNKNOWN DATE OF PLAN: APRIL 2014	SURVEY GASCO(NSW) PTY LTD DESIGN AA DRAWN AA CHECK'D MAK	REVISION P0 DRIVEWAY ALIGNMENT FOR COUNCIL REVIEW P1 DRIVEWAY RE-ALIGNMENT P2 APS TITLE BLOCK ADDED, PONDS AMENDED P4 Shoulder widening on sections and Sheet 4 referenced. P5 AMEND DWG TO INCL. LOW PRESSURE SEWER P6 APS TITLE BLOCK ADDED, PONDS AMENDED	BY APU AA DS HP JH CG	DATE 1.11.12 3.04.14 9.12.15 23.6.2016 07.12.17 13.12.17
---	---	---	--	---	--

allen price & scarratts
land and development consultants
Head Office: 75 Plunkett Street, Nowra NSW 2541
Kiama Branch: 5/125 Terralong Street, Kiama NSW 2533
phone: (02) 4421 6544 fax: (02) 4422 1821
consultants@allenprice.com.au www.allenprice.com.au

PLAN SHOWING PROPOSED ACCESS ROAD FOR FUTURE 18 HOLE CHAMPIONSHIP GOLF COURSE AT LONG BOW POINT CULBURRA OVER LOTS 5 & 6 DP 1065111



REF. No. 25437-100	REVISION P6
SHEET 1	OF 4 SHEETS

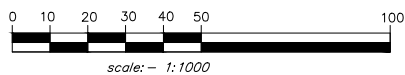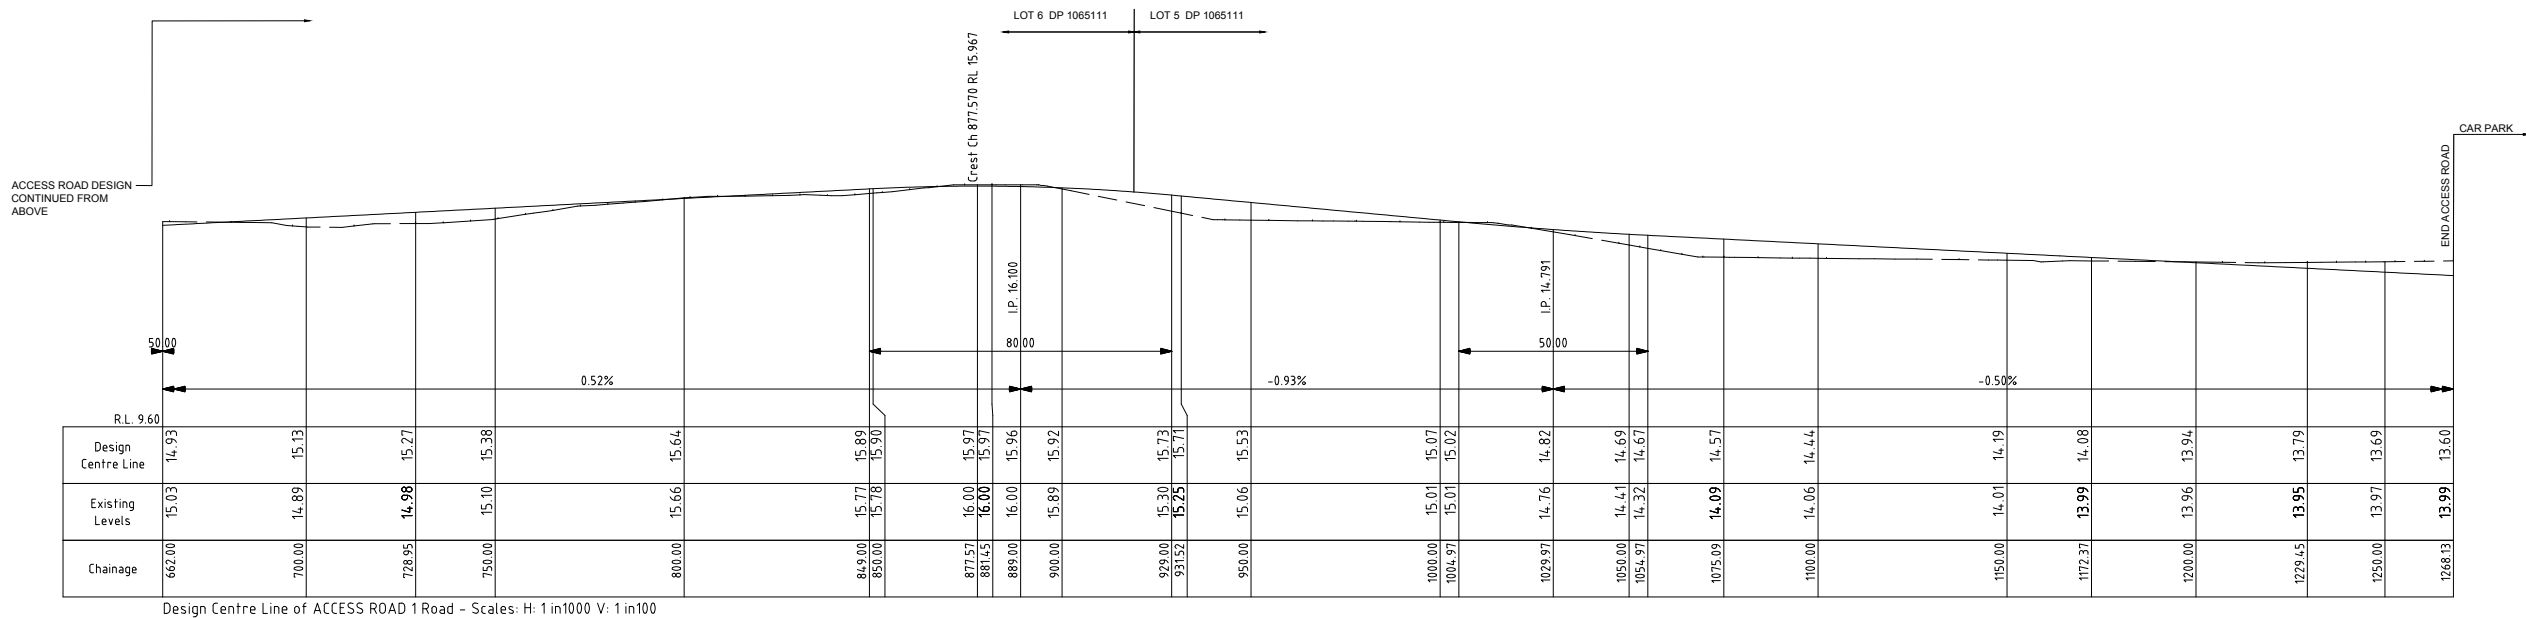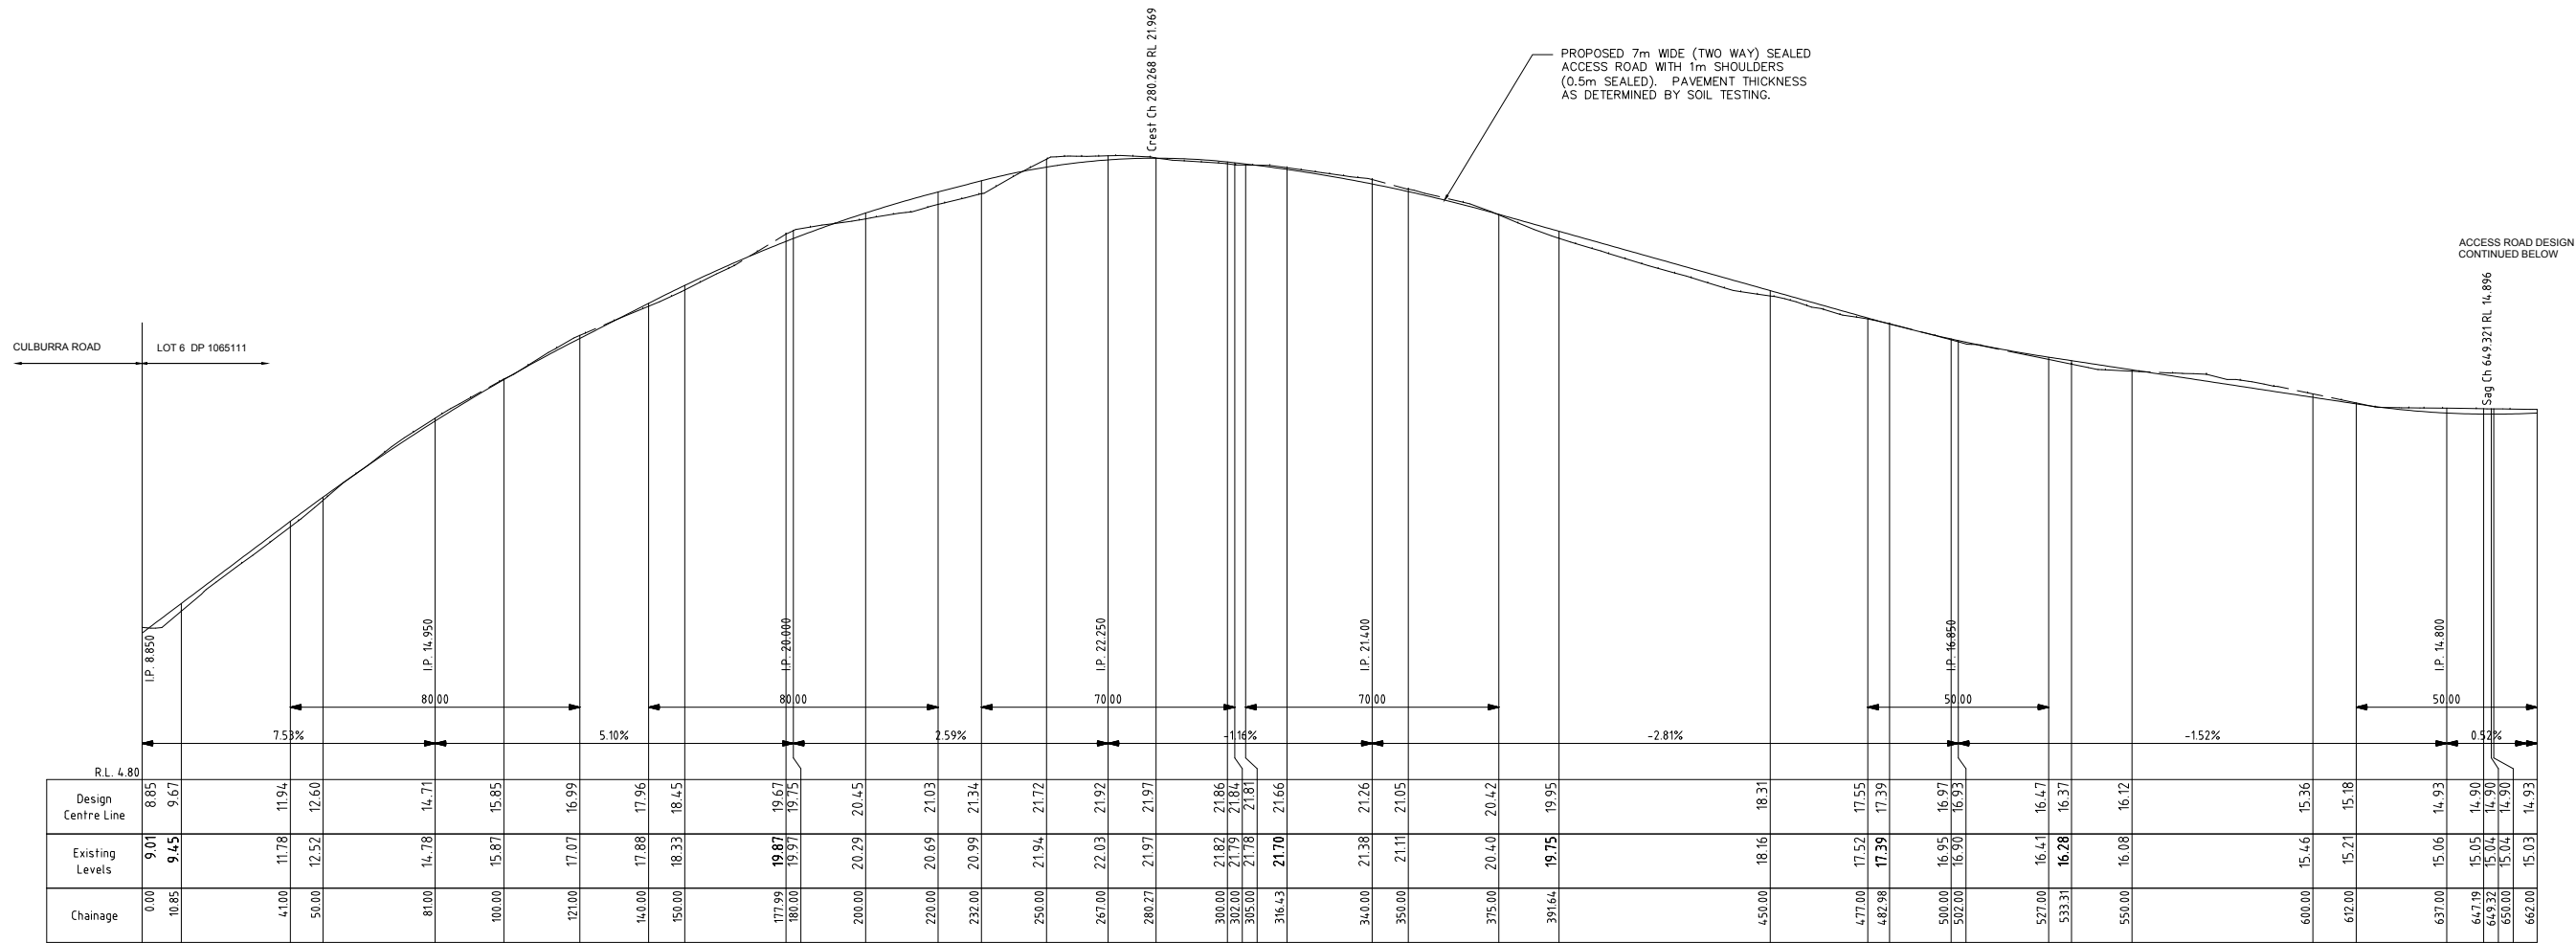

NOT FOR
CONSTRUCTION




RATIO: AS SHOWN (AT A1 SIZE)	DATUM: AUSTRALIAN HEIGHT DATUM	SURVEY GASCO(NSW) PTY LTD	REVISION		BY	DATE
	ORIGIN: UNKNOWN	DESIGN AA	P0	DRIVEWAY ALIGNMENT FOR COUNCIL REVIEW	APU	1.11.12
	DATE OF PLAN: APRIL 2014	DRAWN AA	P1	DRIVEWAY RE-ALIGNMENT	AA	3.04.14
		CHECK'D MAK	P2	APS TITLE BLOCK ADDED	DS	9.12.15
			P3	LONG SECTIONS UPDATED	CG	13.12.17



aps allen price & scarratts
land and development consultants
Head Office: 75 Plunkett Street, Nowra NSW 2541
Kiama Branch: 5/125 Terralong Street, Kiama NSW 2533
phone:(02) 4421 6544 fax:(02) 4422 1821
consultants@allenprice.com.au www.allenprice.com.au

PLAN SHOWING LONGITUDINAL SECTION OF PROPOSED ACCESS ROAD FOR 18 HOLE CHAMPION GOLF COURSE AT LONG BOW POINT CULBURRA OVER LOTS 5 & 6 DP106511

REF. No.	25437-101	
SHEET	2	OF 4 SHEETS
REVISION	P3	

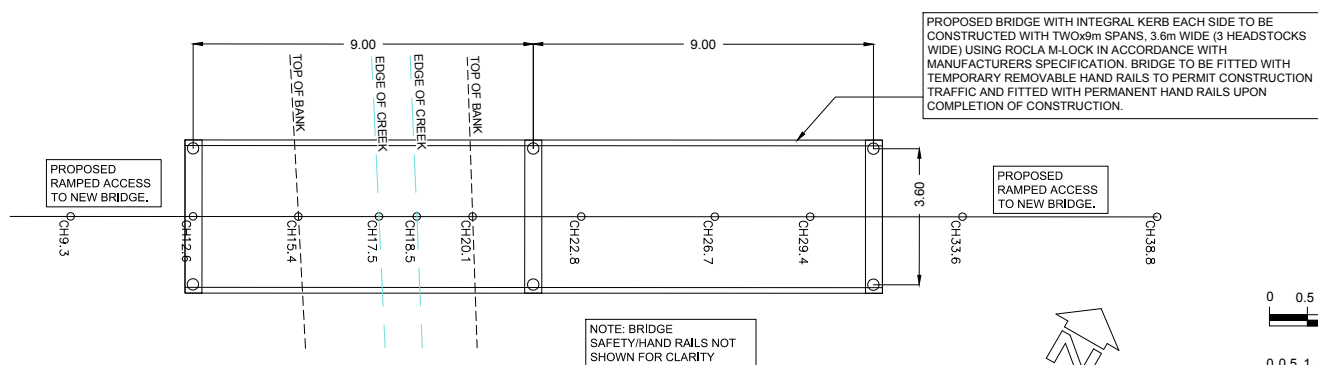


PROPOSED BRIDGE LAYOUT (CONCEPT ONLY)
SCALE 1:100

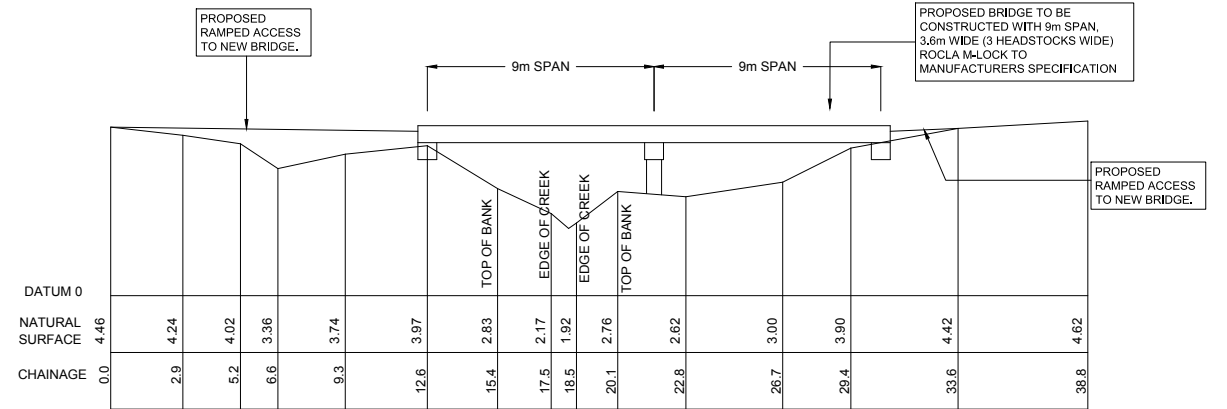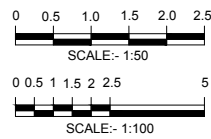

PROPOSED BRIDGE LONGITUDINAL SECTION (CONCEPT ONLY)

Horizontal Scale 1:150
Vertical Scale 1:100

NOTE: BRIDGE SAFETY/HAND RAILS NOT SHOWN FOR CLARITY

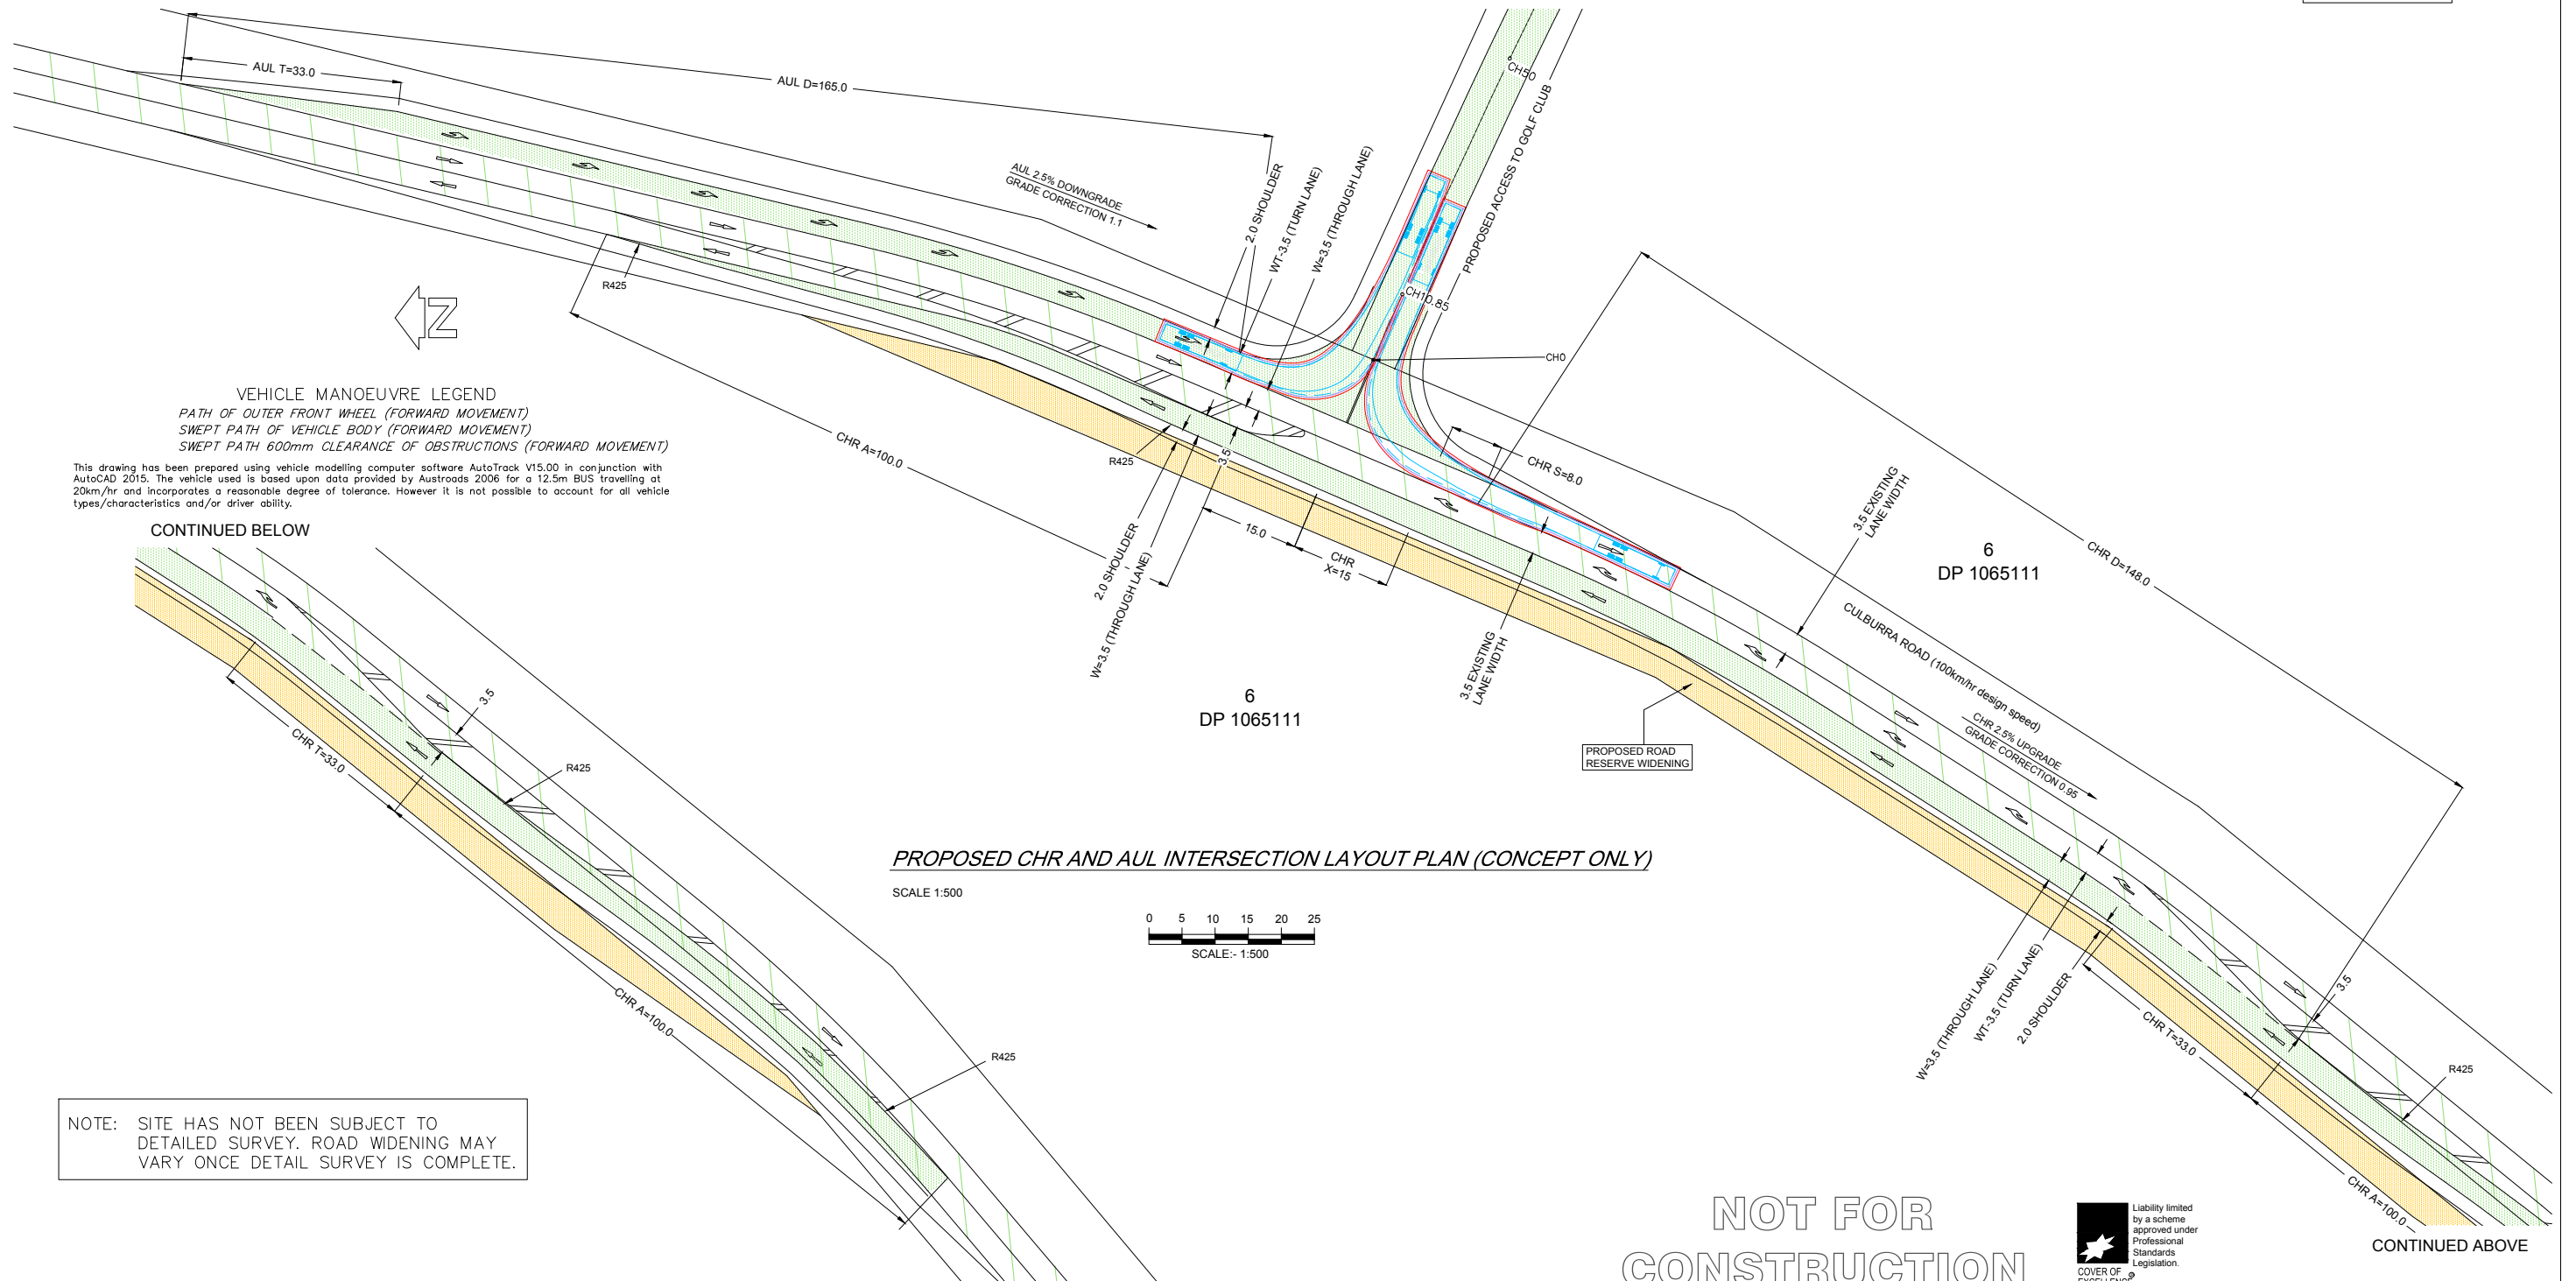

NOT FOR
CONSTRUCTION




RATIO:		DATUM:		SURVEY		REVISION		BY		DATE	
AS SHOWN		AUSTRALIAN HEIGHT DATUM		DESIGN CEG		P0 FOR COUNCIL REVIEW		CEG		7.11.12	
(AT A1 SIZE)		ORIGIN: UNKNOWN		DRAWN CEG		P1 APS TITLE BLOCK ADDED, PONDS AMENDED		DS		9.12.15	
		DATE OF PLAN: AUGUST 2012		CHECK'D MJP		AUL/CHR Geometry improved and clarified.		HP		28.6.16	

aps allen price & scarratts
land and development consultants
Head Office: 75 Plunkett Street, Nowra NSW 2541
Kiama Branch: 5/125 Terralong Street, Kiama NSW 2533
phone: (02) 4421 6544 fax: (02) 4422 1821
consultants@allenprice.com.au www.allenprice.com.au

PLAN SHOWING BRIDGE AND INTERSECTION DETAILS
FOR FUTURE 18 HOLE CHAMPIONSHIP GOLF COURSE
AT LONG BOW POINT CULBURRA
OVER LOTS 5 & 6 DP 1065111

REF. No.		REVISION	
25437-102			
SHEET	3	OF 4 SHEETS	2

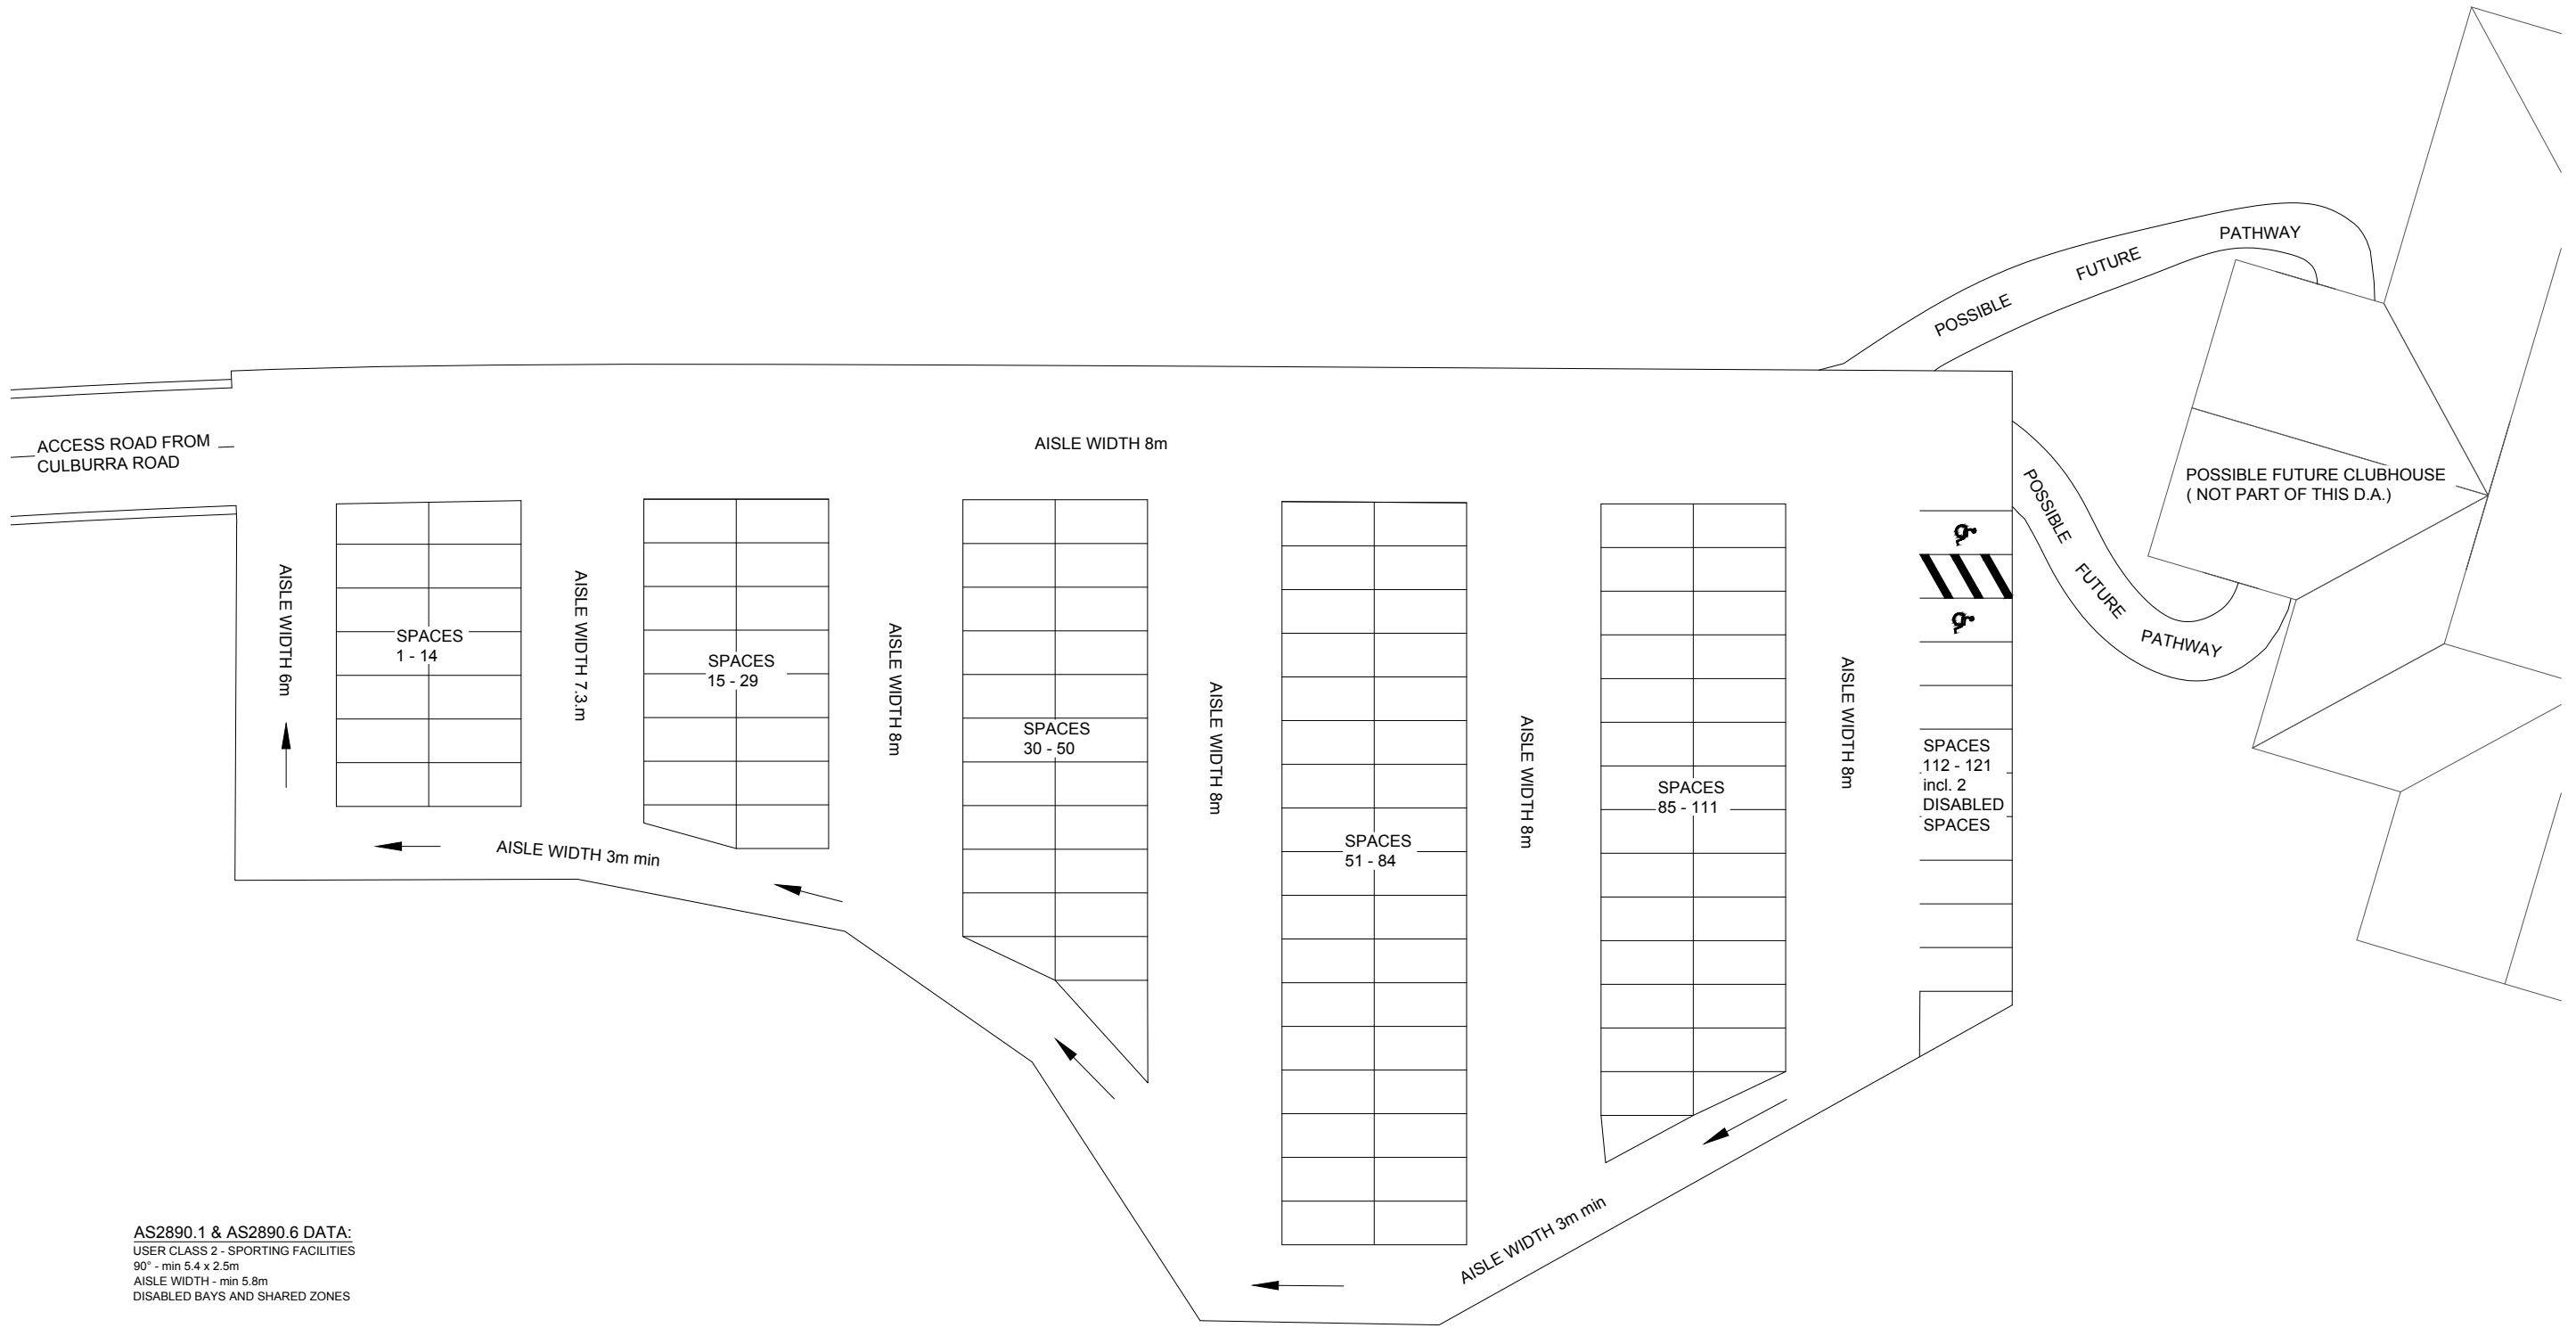

AS2890.1 & AS2890.6 DATA:
USER CLASS 2 - SPORTING FACILITIES
90° - min 5.4 x 2.5m
AISLE WIDTH - min 5.8m
DISABLED BAYS AND SHARED ZONES

RATIO: AS SHOWN (AT A1 SIZE)	DATUM: AUSTRALIAN HEIGHT DATUM	SURVEY	GASCO(NSW) PTY LTD	REVISION		BY	DATE
	ORIGIN: UNKNOWN	DESIGN	CEG				
		DRAWN	HP				
	DATE OF PLAN: JUNE 2016	CHECK'D	MJP				

aps

allen price & scarratts

land and development consultants

Head Office: 75 Plunkett Street, Nowra NSW 2541

Kiama Branch: 5/125 Terralong Street, Kiama NSW 2533

phone: (02) 4421 6544 fax: (02) 4422 1821

consultants@allenprice.com.au www.allenprice.com.au

PLAN SHOWING PROPOSED CARPARK LAYOUT
FOR FUTURE 18 HOLE CHAMPIONSHIP GOLF COURSE AT
LONG BOW POINT CULBURRA
OVER LOTS 5 & 6 DP 1065111

25437-103			REVISION
SHEET	4	OF 4	SHEETS
			0