



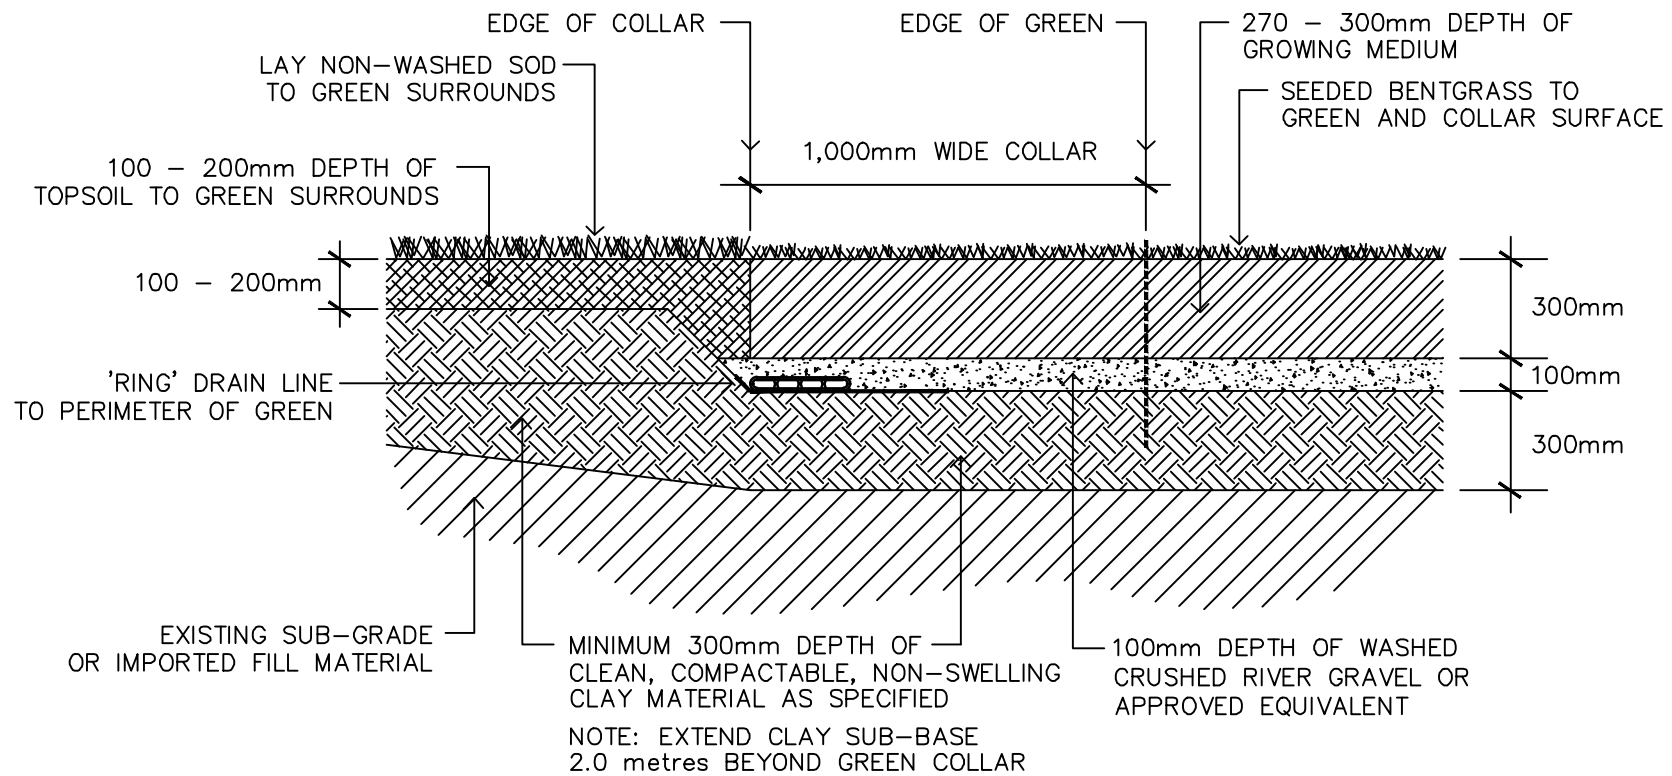

Typical Green and Collar Profile

DRAWING STATUS: DRAFT

REV	DESCRIPTION	DATE	DWG BY	CHKD BY
A	Draft- For DA application	17/02/14	J Wilcher	M Wylie

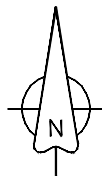

LEGEND

PREPARED BY



Suite D, 124-130 Pacific Highway, Roseville NSW 2059 Australia
 Phone (61-2) 9416 4894
 Mob to 0407 832 770
 Web: www.golfdesign.com.au
 Email: jason@golfdesign.com.au

GOLF COURSE DESIGN - PROJECT MANAGEMENT - LAND PLANNING

TITLE		PROJECT	
Typical Constuction Detail-Greens		CULBURRA GOLF COURSE	
CLIENT		DRAWING No.	DRAWING REV
THE HALLORAN TRUST		1202-10-02	A
SCALE		START DATE	
Not to Scale		14th Feb 2014	