



No.370 EASTERN ELEVATION
SCALE 1:100

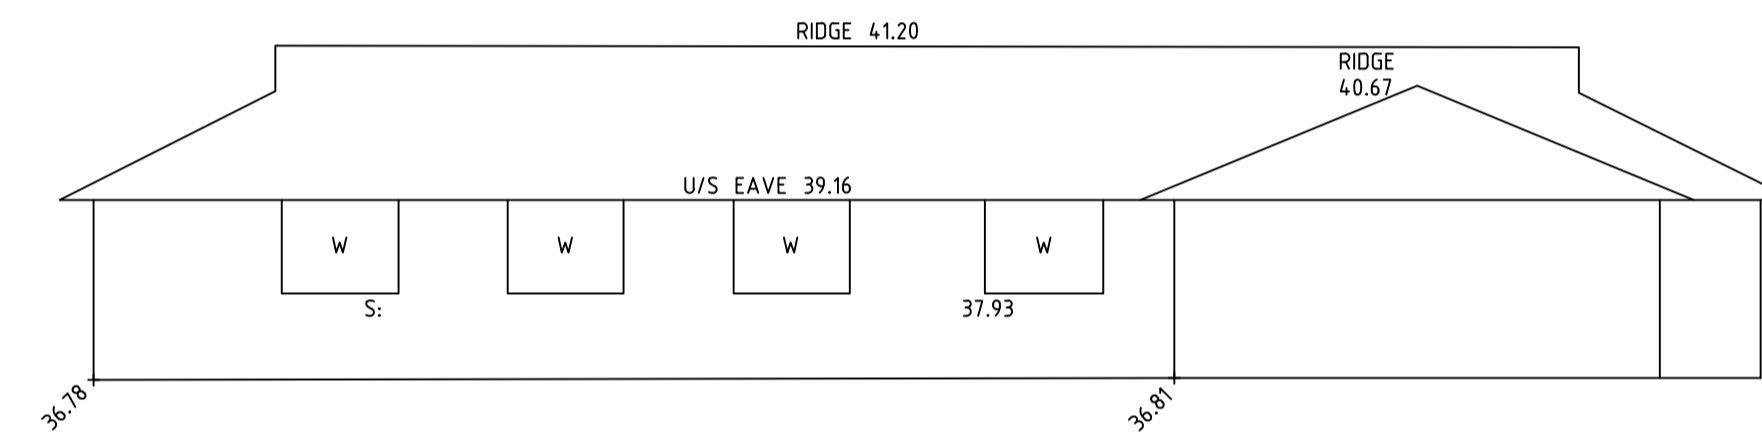

No.27 EASTERN ELEVATION
SCALE 1:100

SEE SHEET 1 FOR LEGEND & NOTES

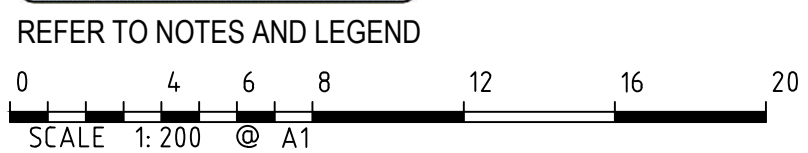

Revision	Date	Description	Reference
H	00/00/00	-	00
G	00/00/00	-	00
F	00/00/00	-	00
E	12/03/26	EASEMENT NOTE 12 UPDATED	003

Revision	Date	Description	Reference
D	04/12/25	CLIENT UPDATED	003
C	10/07/25	MISSING TREES ADDED	003
B	01/08/24	No.23 TREES & LEVEL ADDED	002
A	21/01/22	No.368 DETAIL AND LEVELS ADDED	001



THIS IS THE PLAN REFERRED TO IN MY LETTER
DATED: 3 June 2021

Client AA CROWN HOLDINGS PTY LTD
Drawing title
PLAN OF DETAIL AND LEVELS OF No 360-368 CROWN STREET AND No 15-23 URUNGA PARADE, WOLLONGONG

datum AHD
site Area 9,399m²
LGA WOLLONGONG
reference number 51357 001DT
scale 1:200 @A1
date of survey 3/06/2021
SHEET OF 2 | 2