



1
0226

Sim

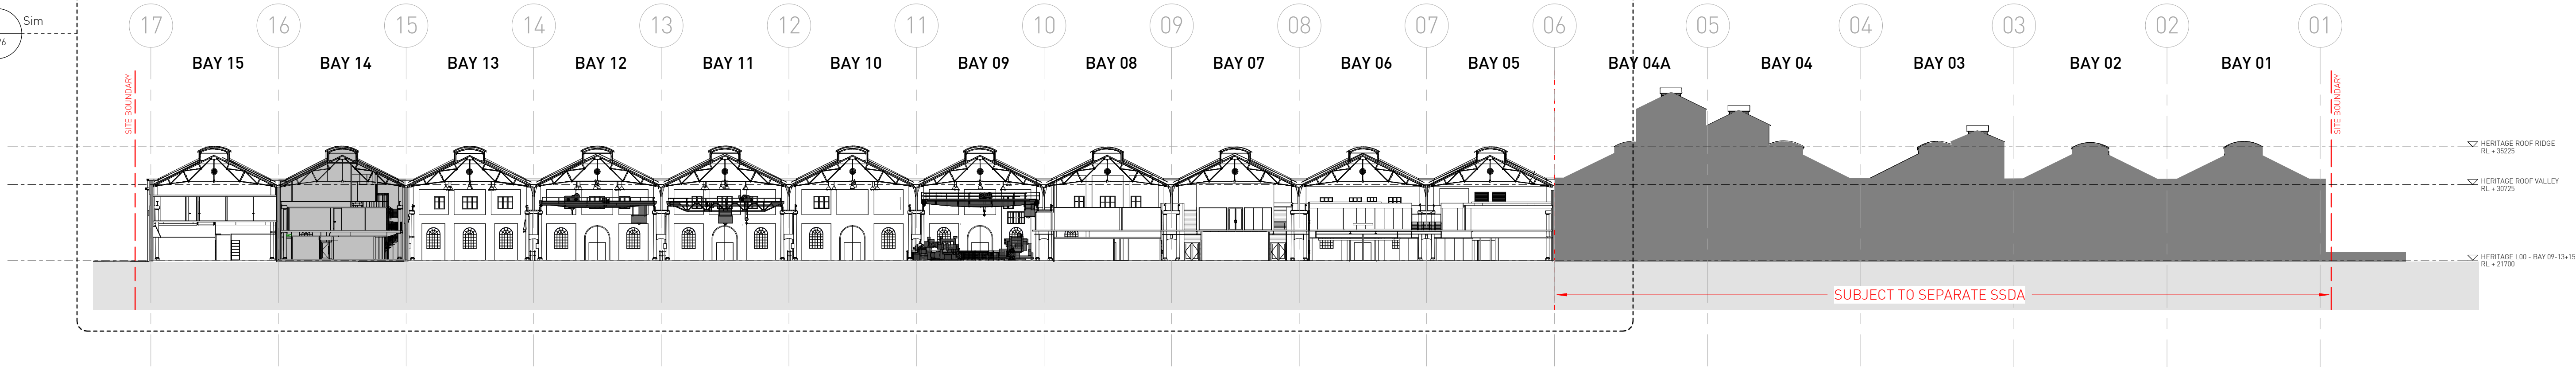

1 Section AA - EXISTING
1 : 400

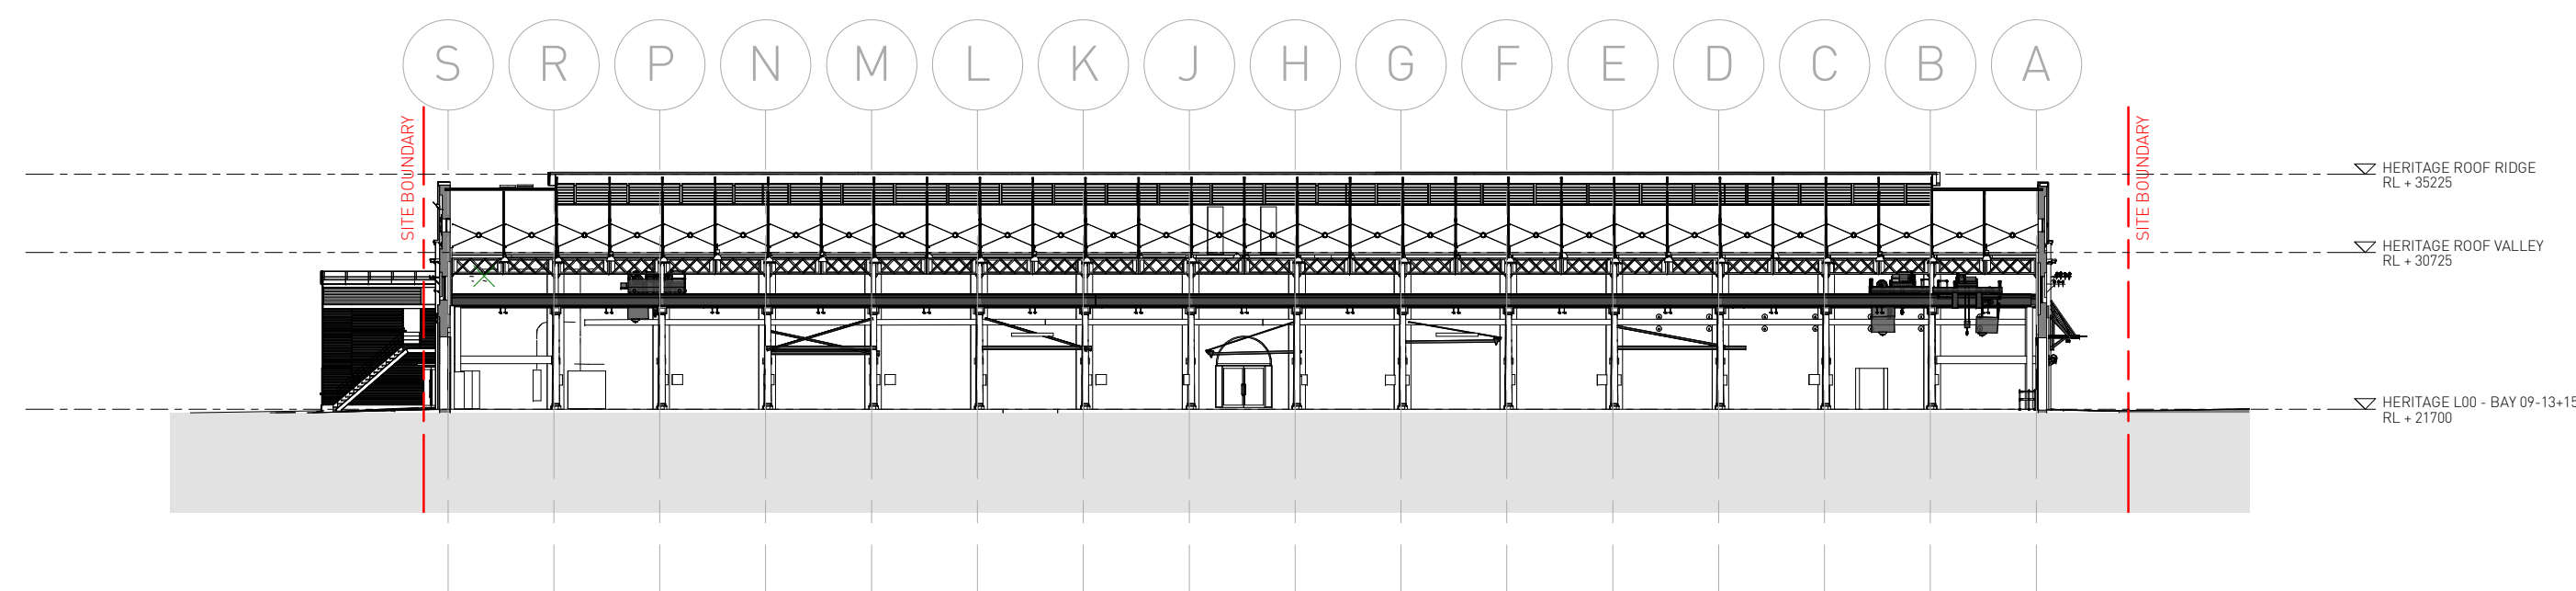


3 Section CC - BAY 11 - EXISTING
1 : 400



4 Section DD - BAY 07 - EXISTING
1 : 400

2
0226

Sim

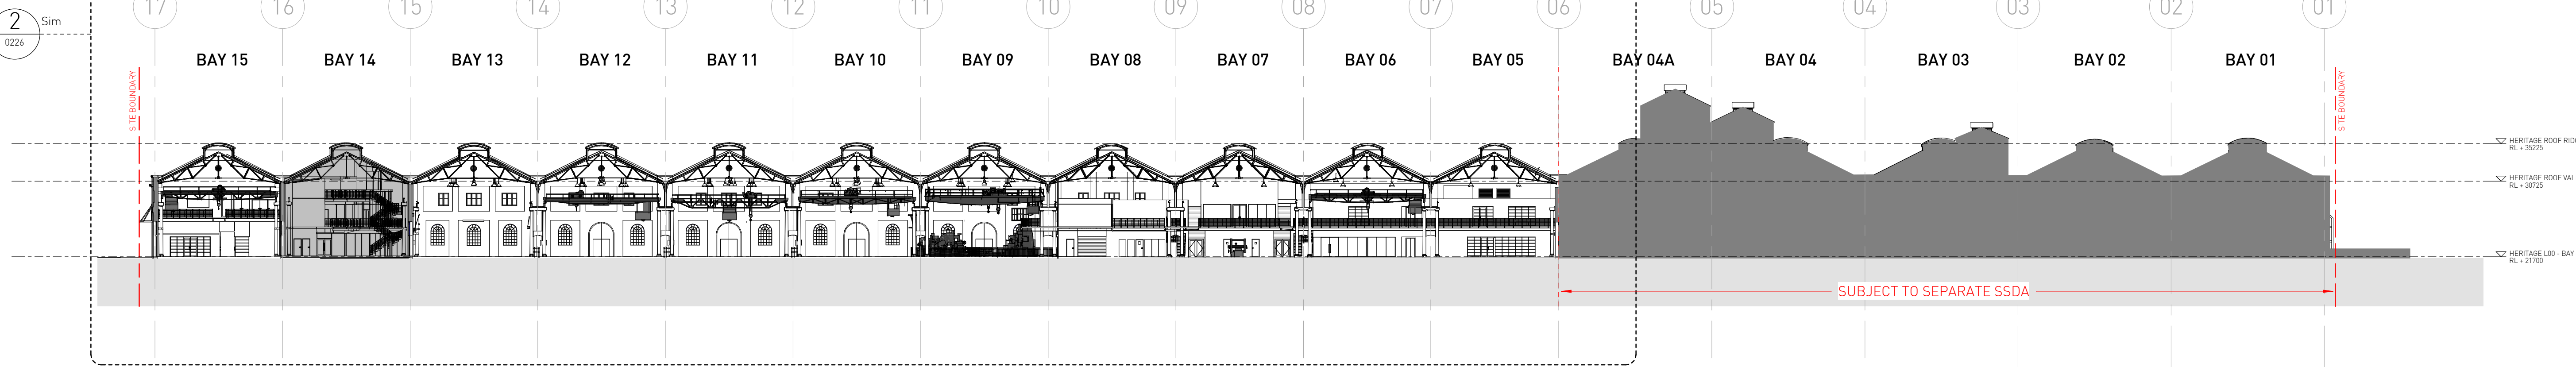

2 Section BB - EXISTING
1 : 400

RTS SUBMISSION

Architect
SISSONS ARCHITECTS
Studio 5, 81 Alexander St, Crows Nest, NSW 2065
Tel. 02 9460 8002

Client
MIRVAC

Scale
1 : 400 @A1
(Half Scale @ A3)

Rev Date
10/05/18

North



Project
LOCOMOTIVE WORKSHOP - BAYS 5-15
2 Locomotive St, Eveleigh NSW 2015

Drawing Title
EXISTING SECTIONS

Project No.
16-002

Drawing No.
SA-AR-DWG-BB-B4-0225

Rev
L