



1 Section AA - DEMOLITION
1 : 250

REMOVAL OF EXISTING CLADDING,
STRUCTURE TO REMAIN

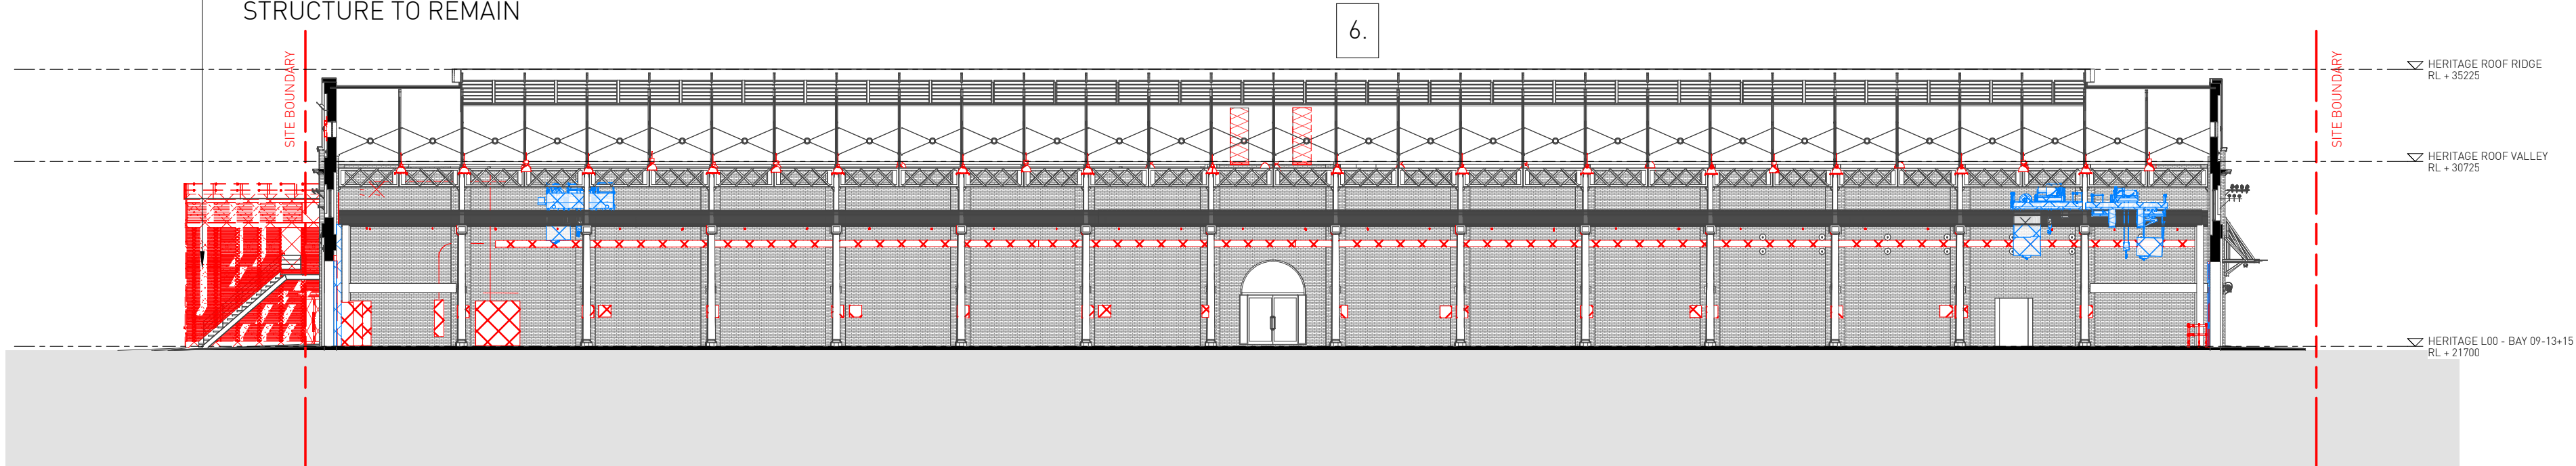


3 Section CC - BAY 11 - DEMOLITION
1 : 250

REMOVE ALL NON-HERITAGE
FLOORS, PARTITIONS AND CEILINGS

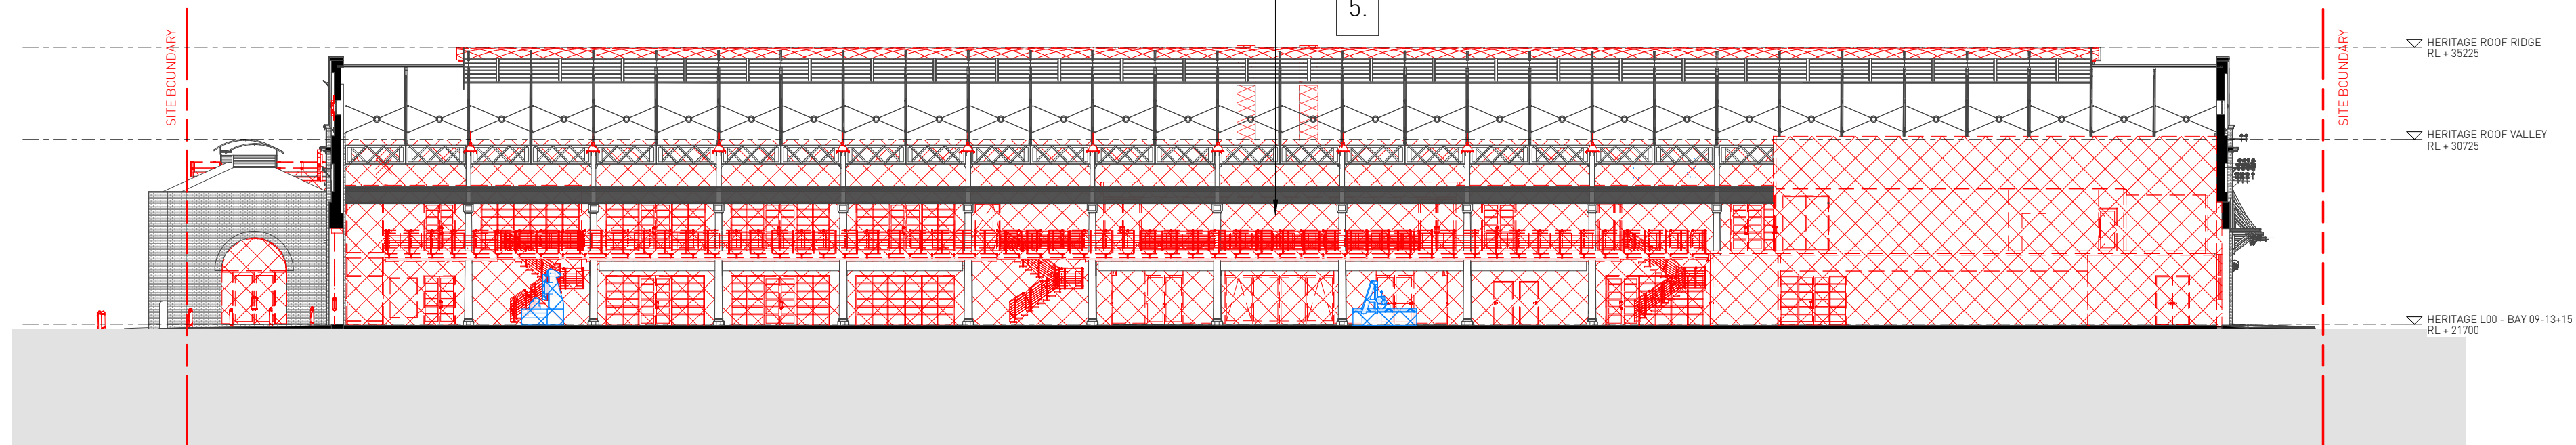

4 Section DD - BAY 07 - DEMOLITION
1 : 250

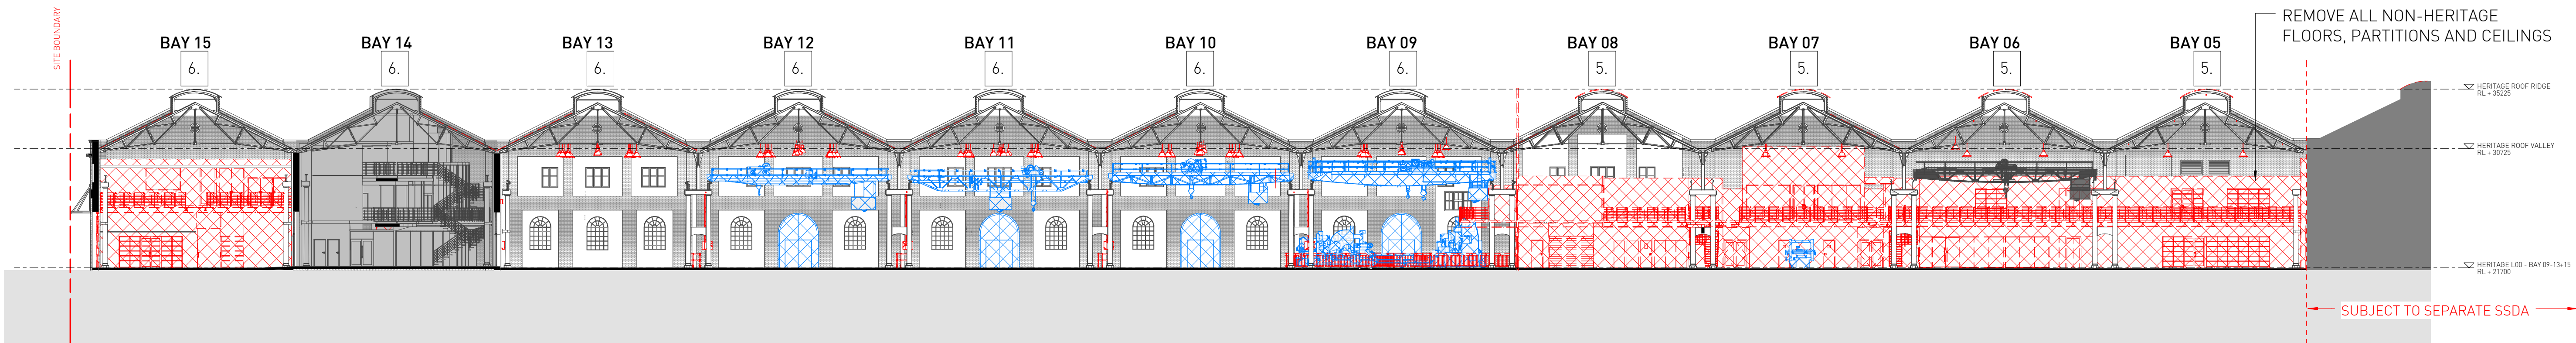

2 Section BB - DEMOLITION
1 : 250

SSDA SUBMISSION

Architect
SISSONS ARCHITECTS
Studio 5, 81 Alexander St, Crows Nest, NSW 2065
Tel. 02 9460 8002

NOTES LEGEND

- Bay 14 lease expiry 2019 to 2023 (options).
- Removal of existing roof sheeting for proposed Air Supply plant below.
- Removal of existing roof sheeting for proposed Cooling Towers plant below.
- Removal of existing roof sheeting for roof lights.
- Removal of existing roof sheeting, structure to remain.
- Refurbish/ upgrade roof as required with alysynite sheeting or similar.
- Existing heritage timber doors to be retained internally in open position, new external door to opening.
- Reinstate window where bricked in.
- Minor repairs / maintenance as required.

GRAPHIC LEGEND

- Items to be Demolished
- Items to be Retained and Relocated
- Roof sheeting to be upgraded

Client
MIRVAC

Scale
1 : 250 @A1
(Half Scale @ A3)

Rev Date
02/11/17

North

Project
LOCOMOTIVE WORKSHOP - BAYS 5-15
2 Locomotive St, Eveleigh NSW 2015

Drawing Title
DEMOLITION SECTIONS

Project No. 16-002	Drawing No. SA-AR-DWG-BB-B4-0226	Rev I
-----------------------	-------------------------------------	----------