


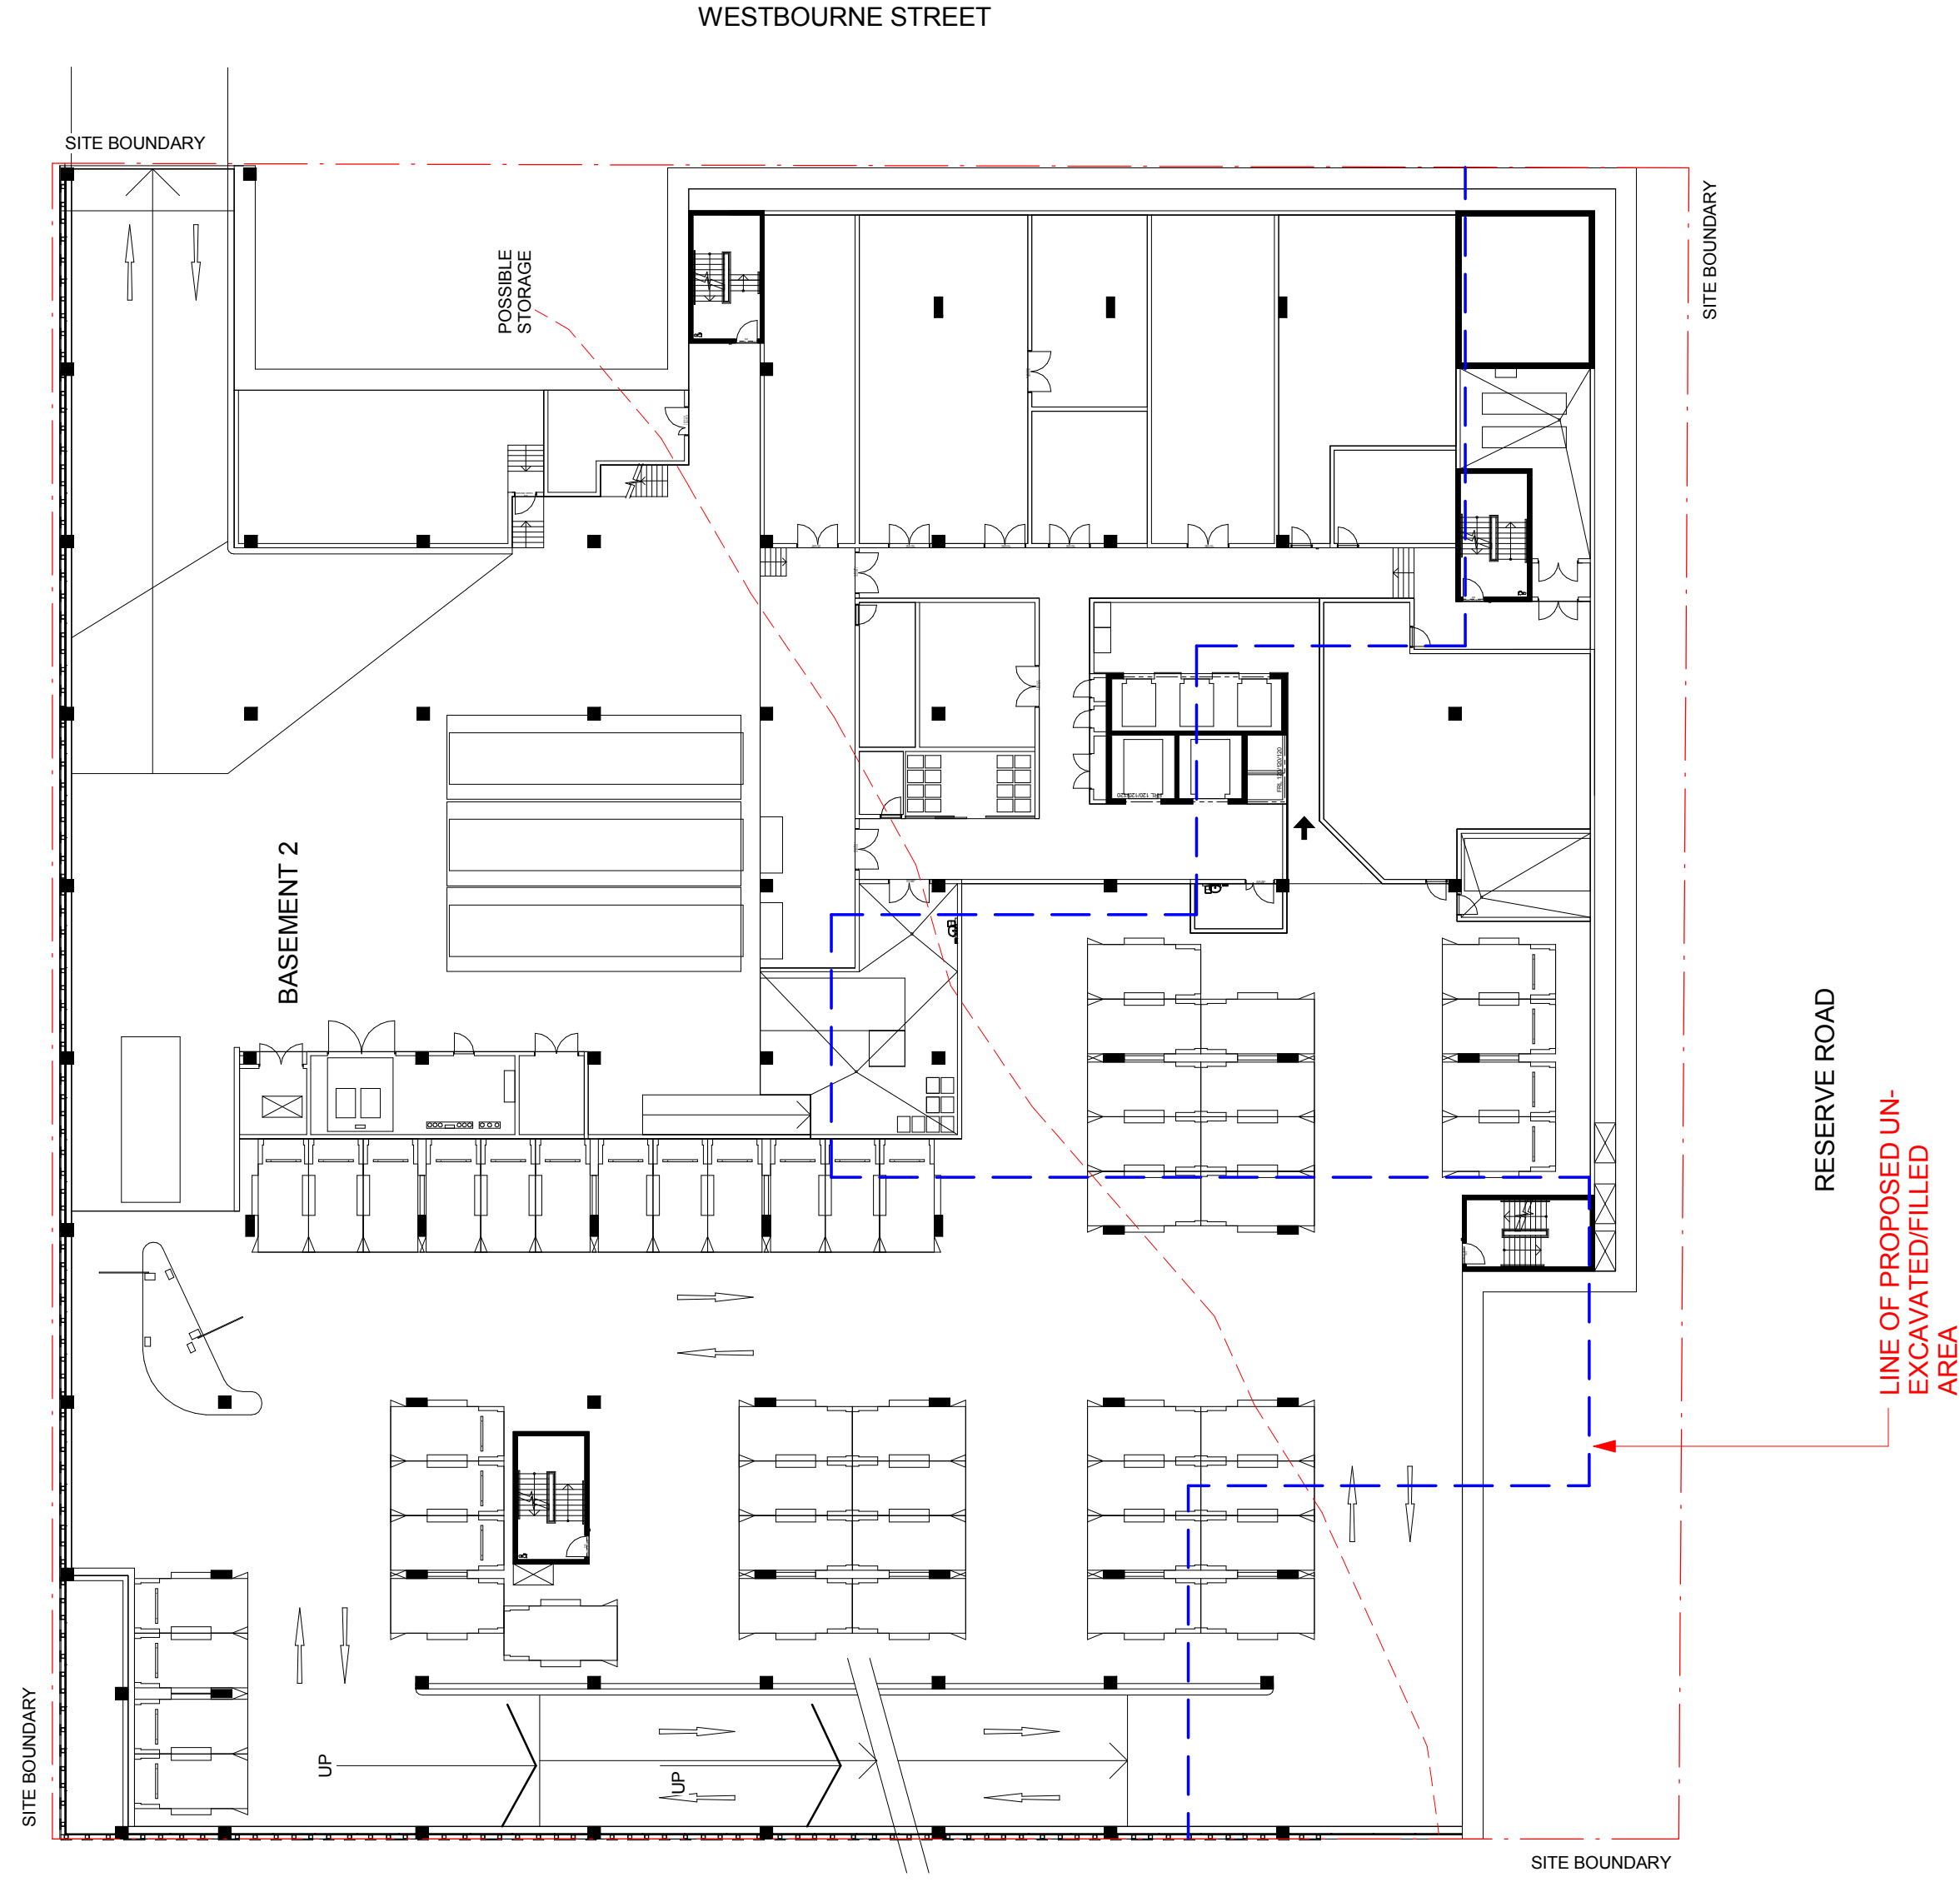


HPI DWG A-P-LG2
DC8 DWG N/A
GA LEVEL B2

AS SUBMITTED



NOW PROPOSED


GA LEVEL B2
SK1

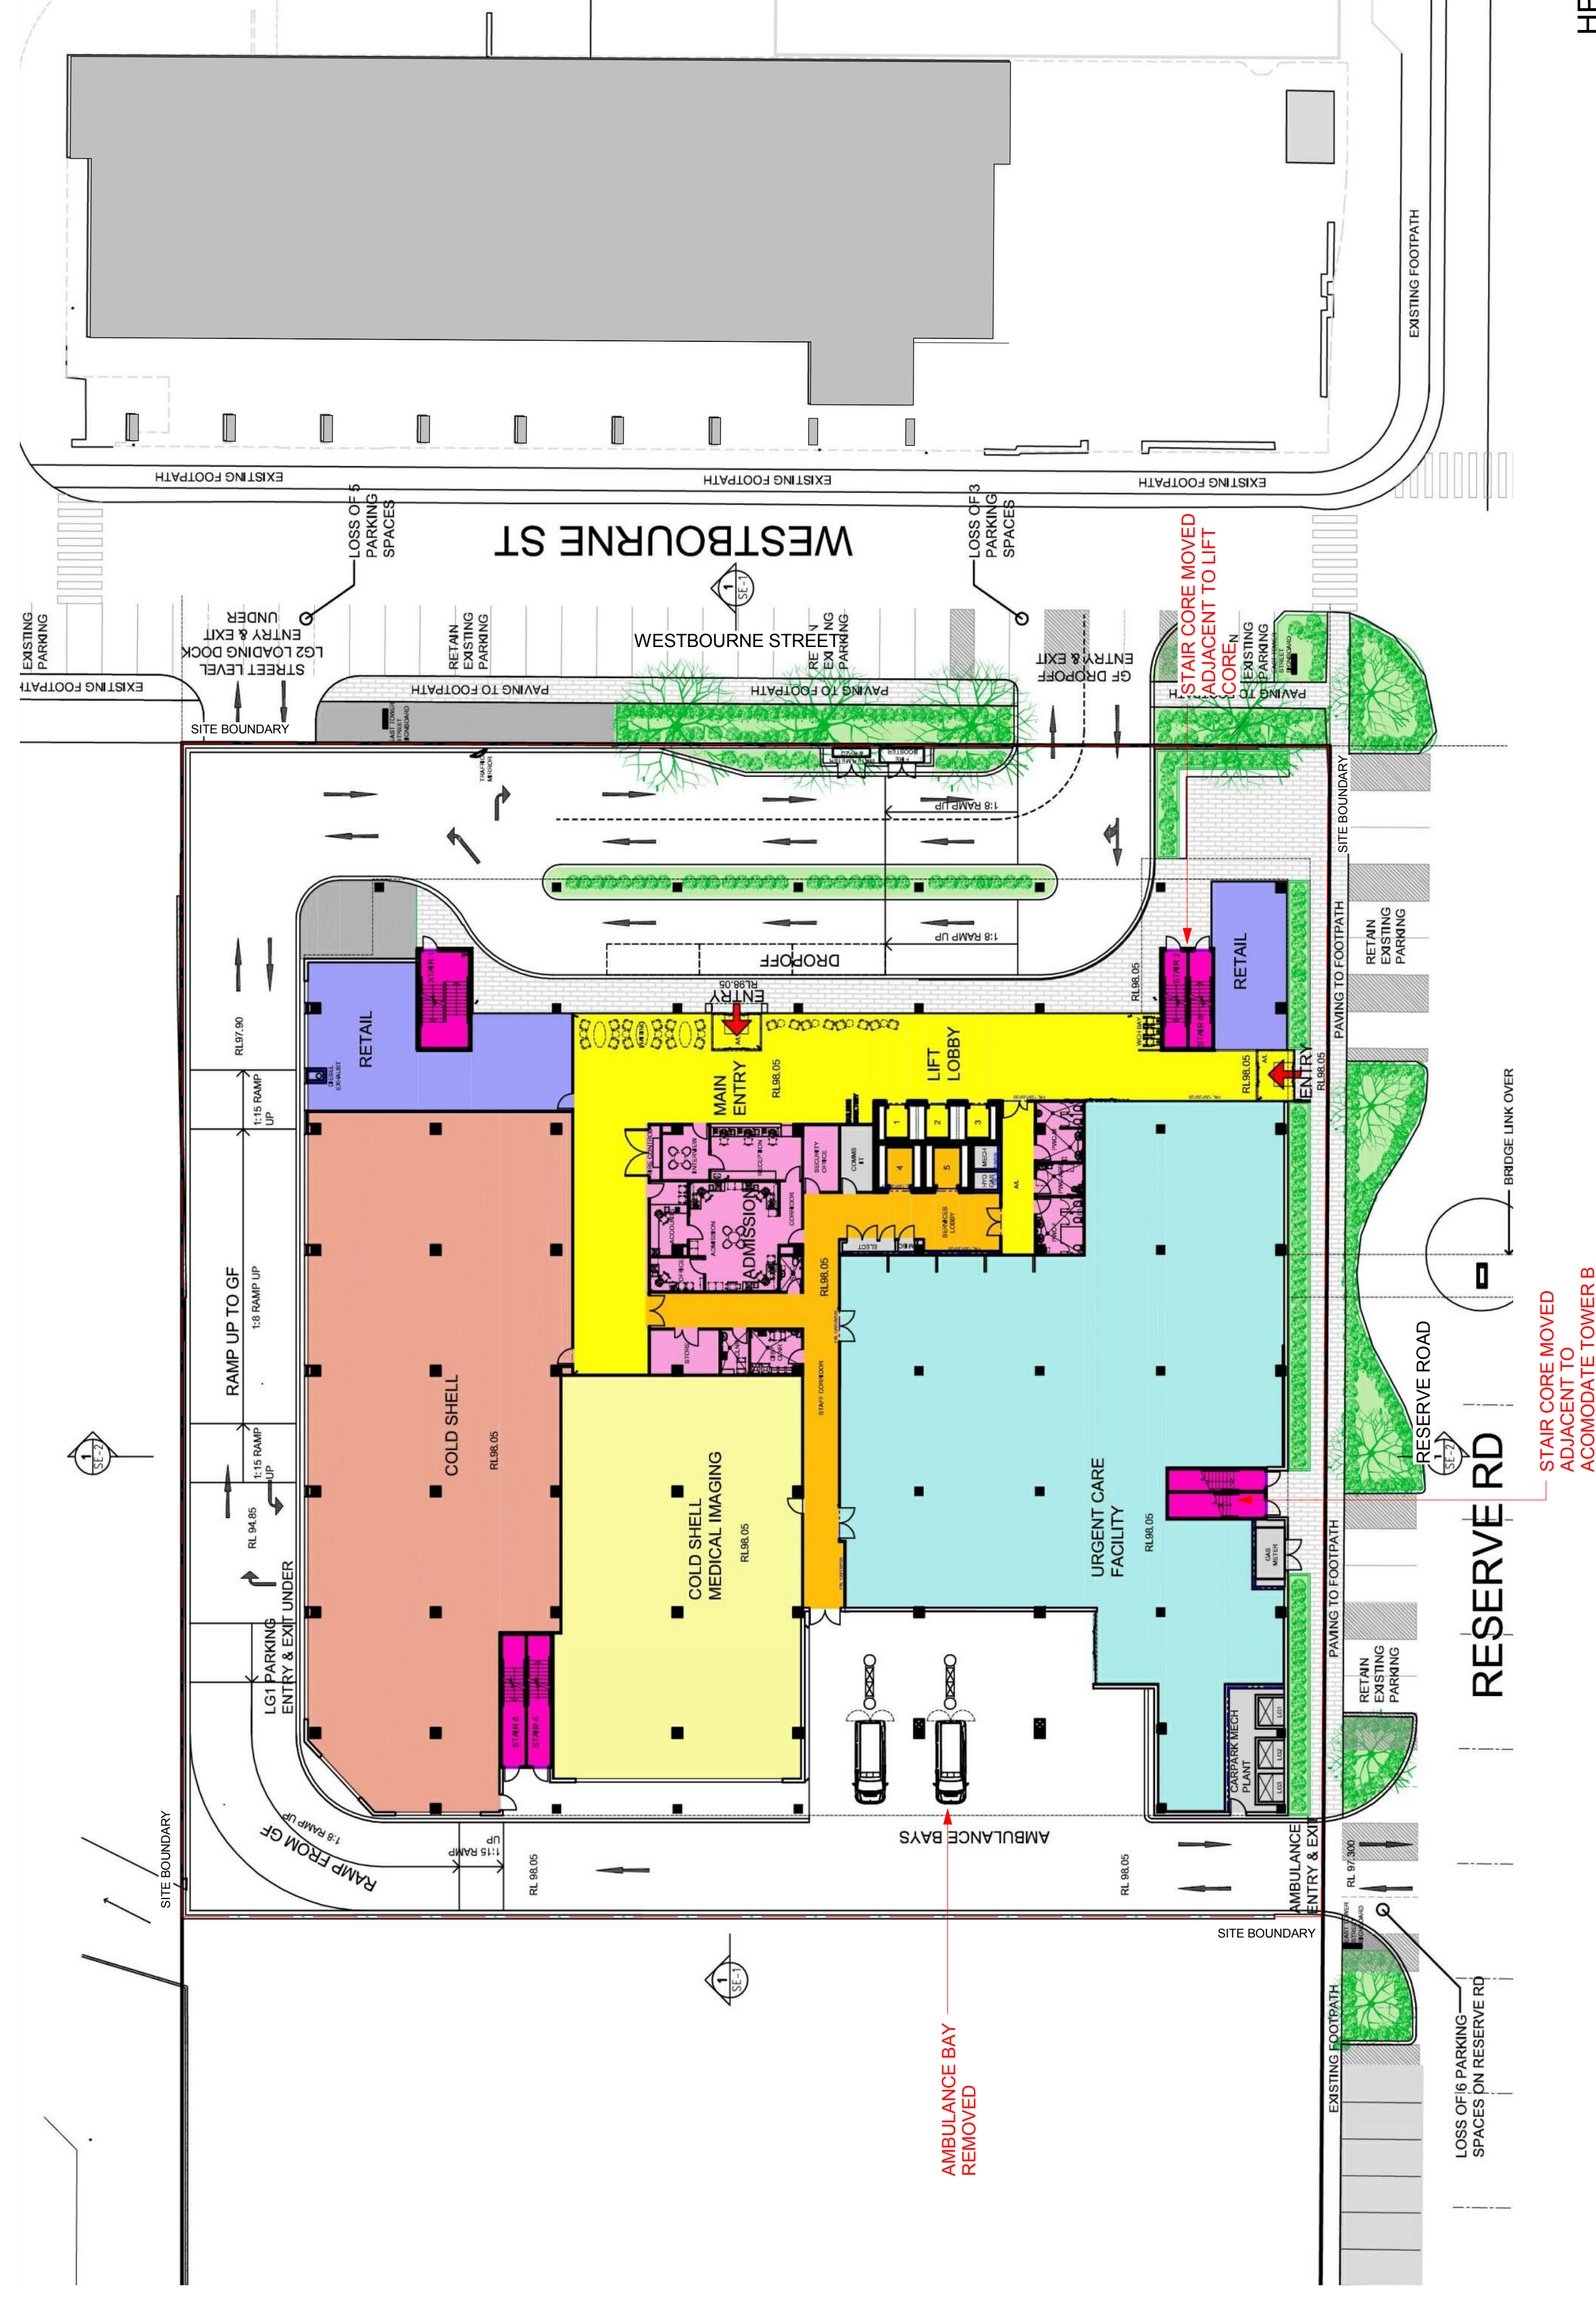

HPI DWG A-P-G
DC8 DWG DA 0060

AS SUBMITTED


GA LEVEL GROUND

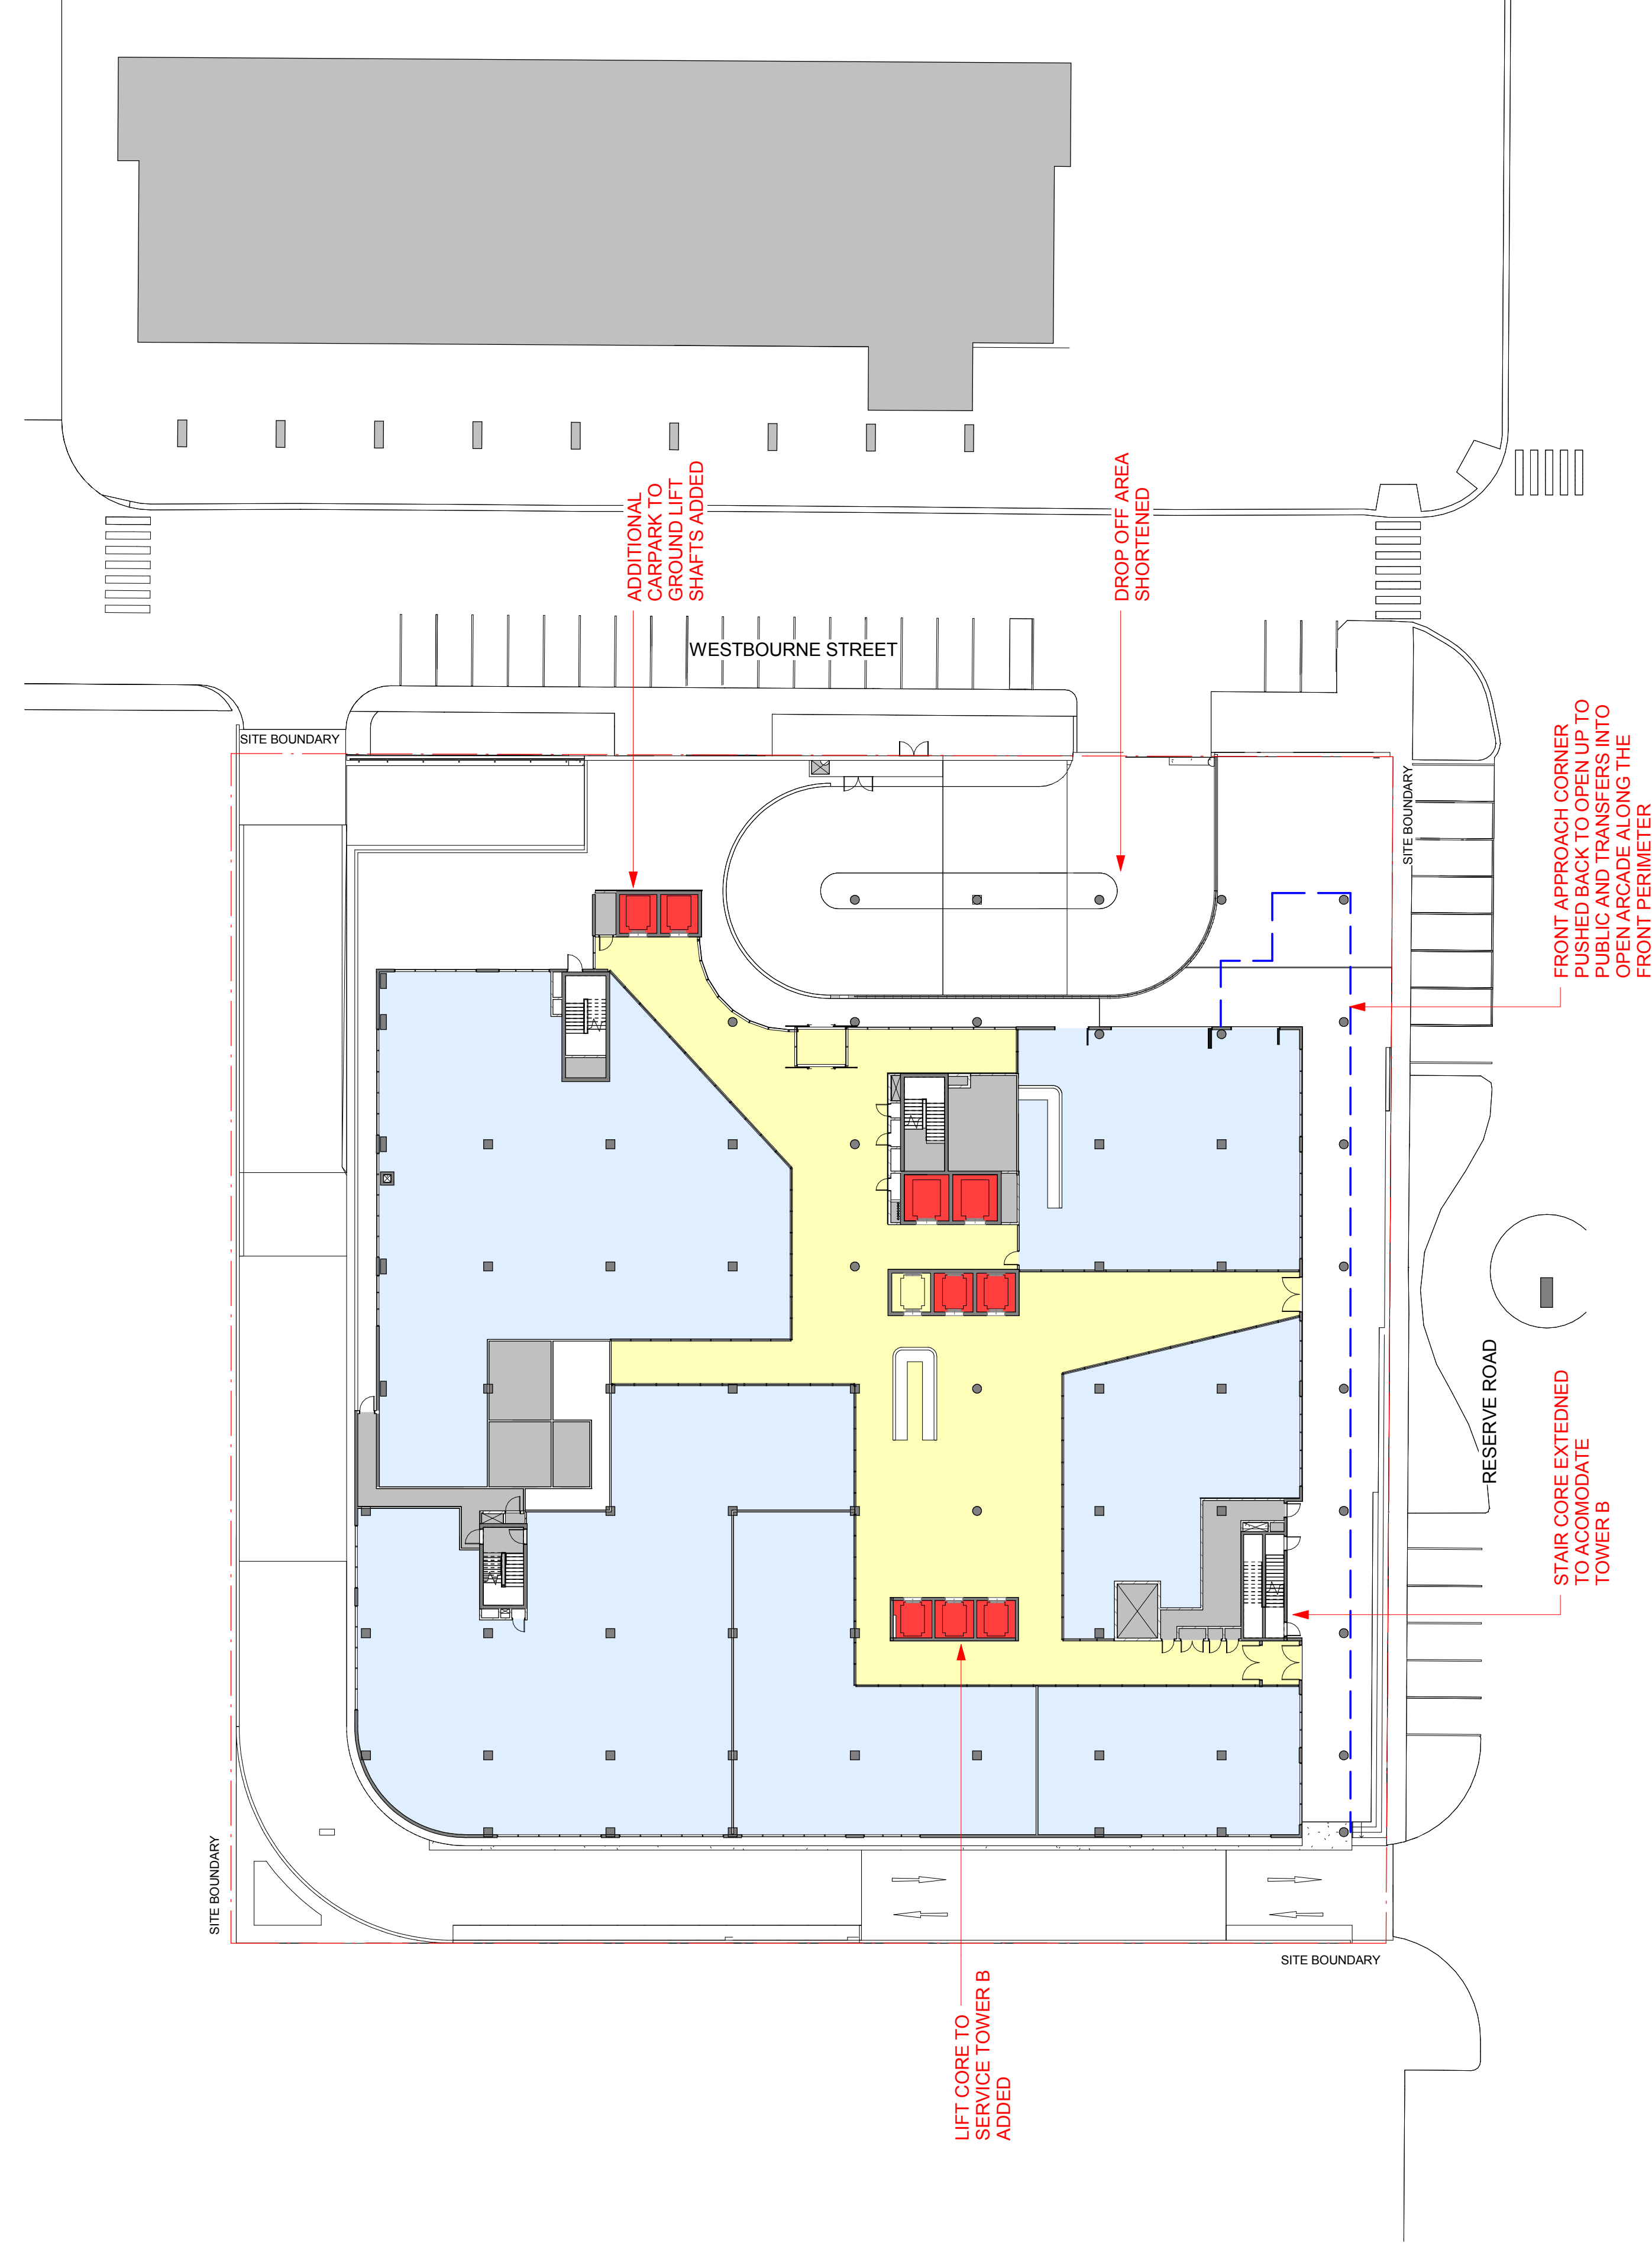

NOW PROPOSED



GA LEVEL GROUND

SK:

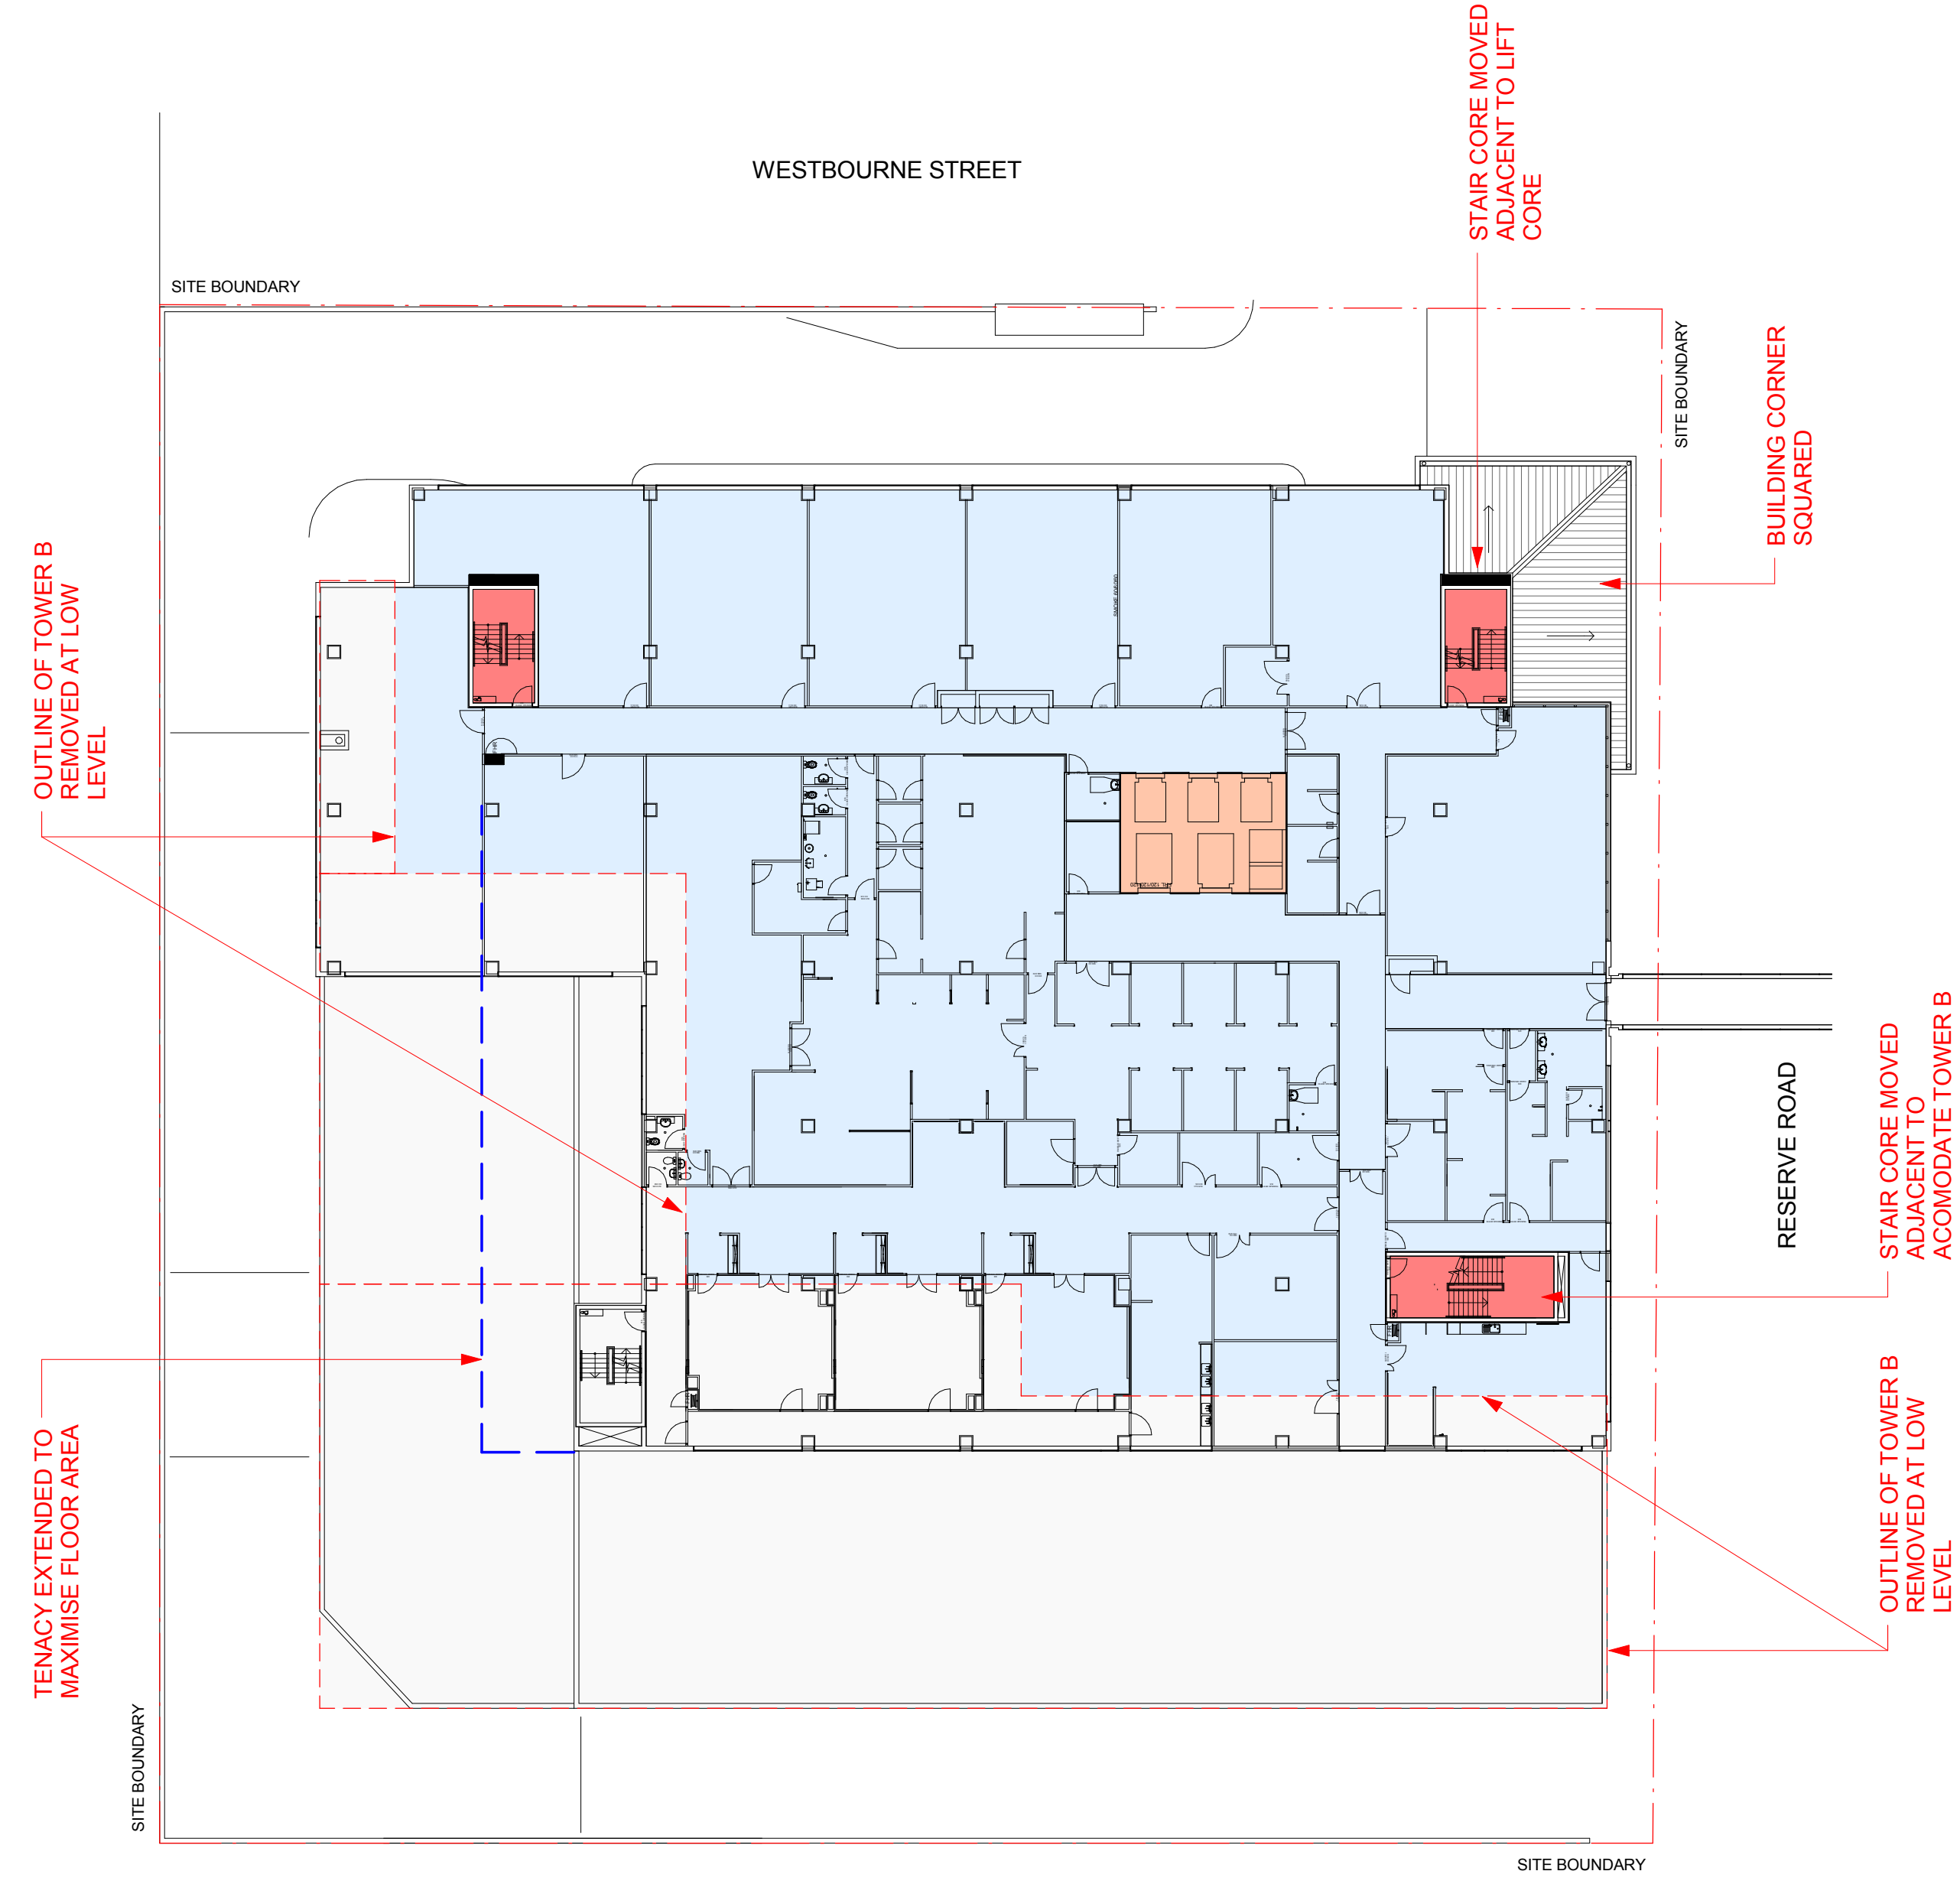


AS SUBMITTED


HPI DWG A-P-2
DC8 DWG DA 0060
GA PODIUM LEVEL

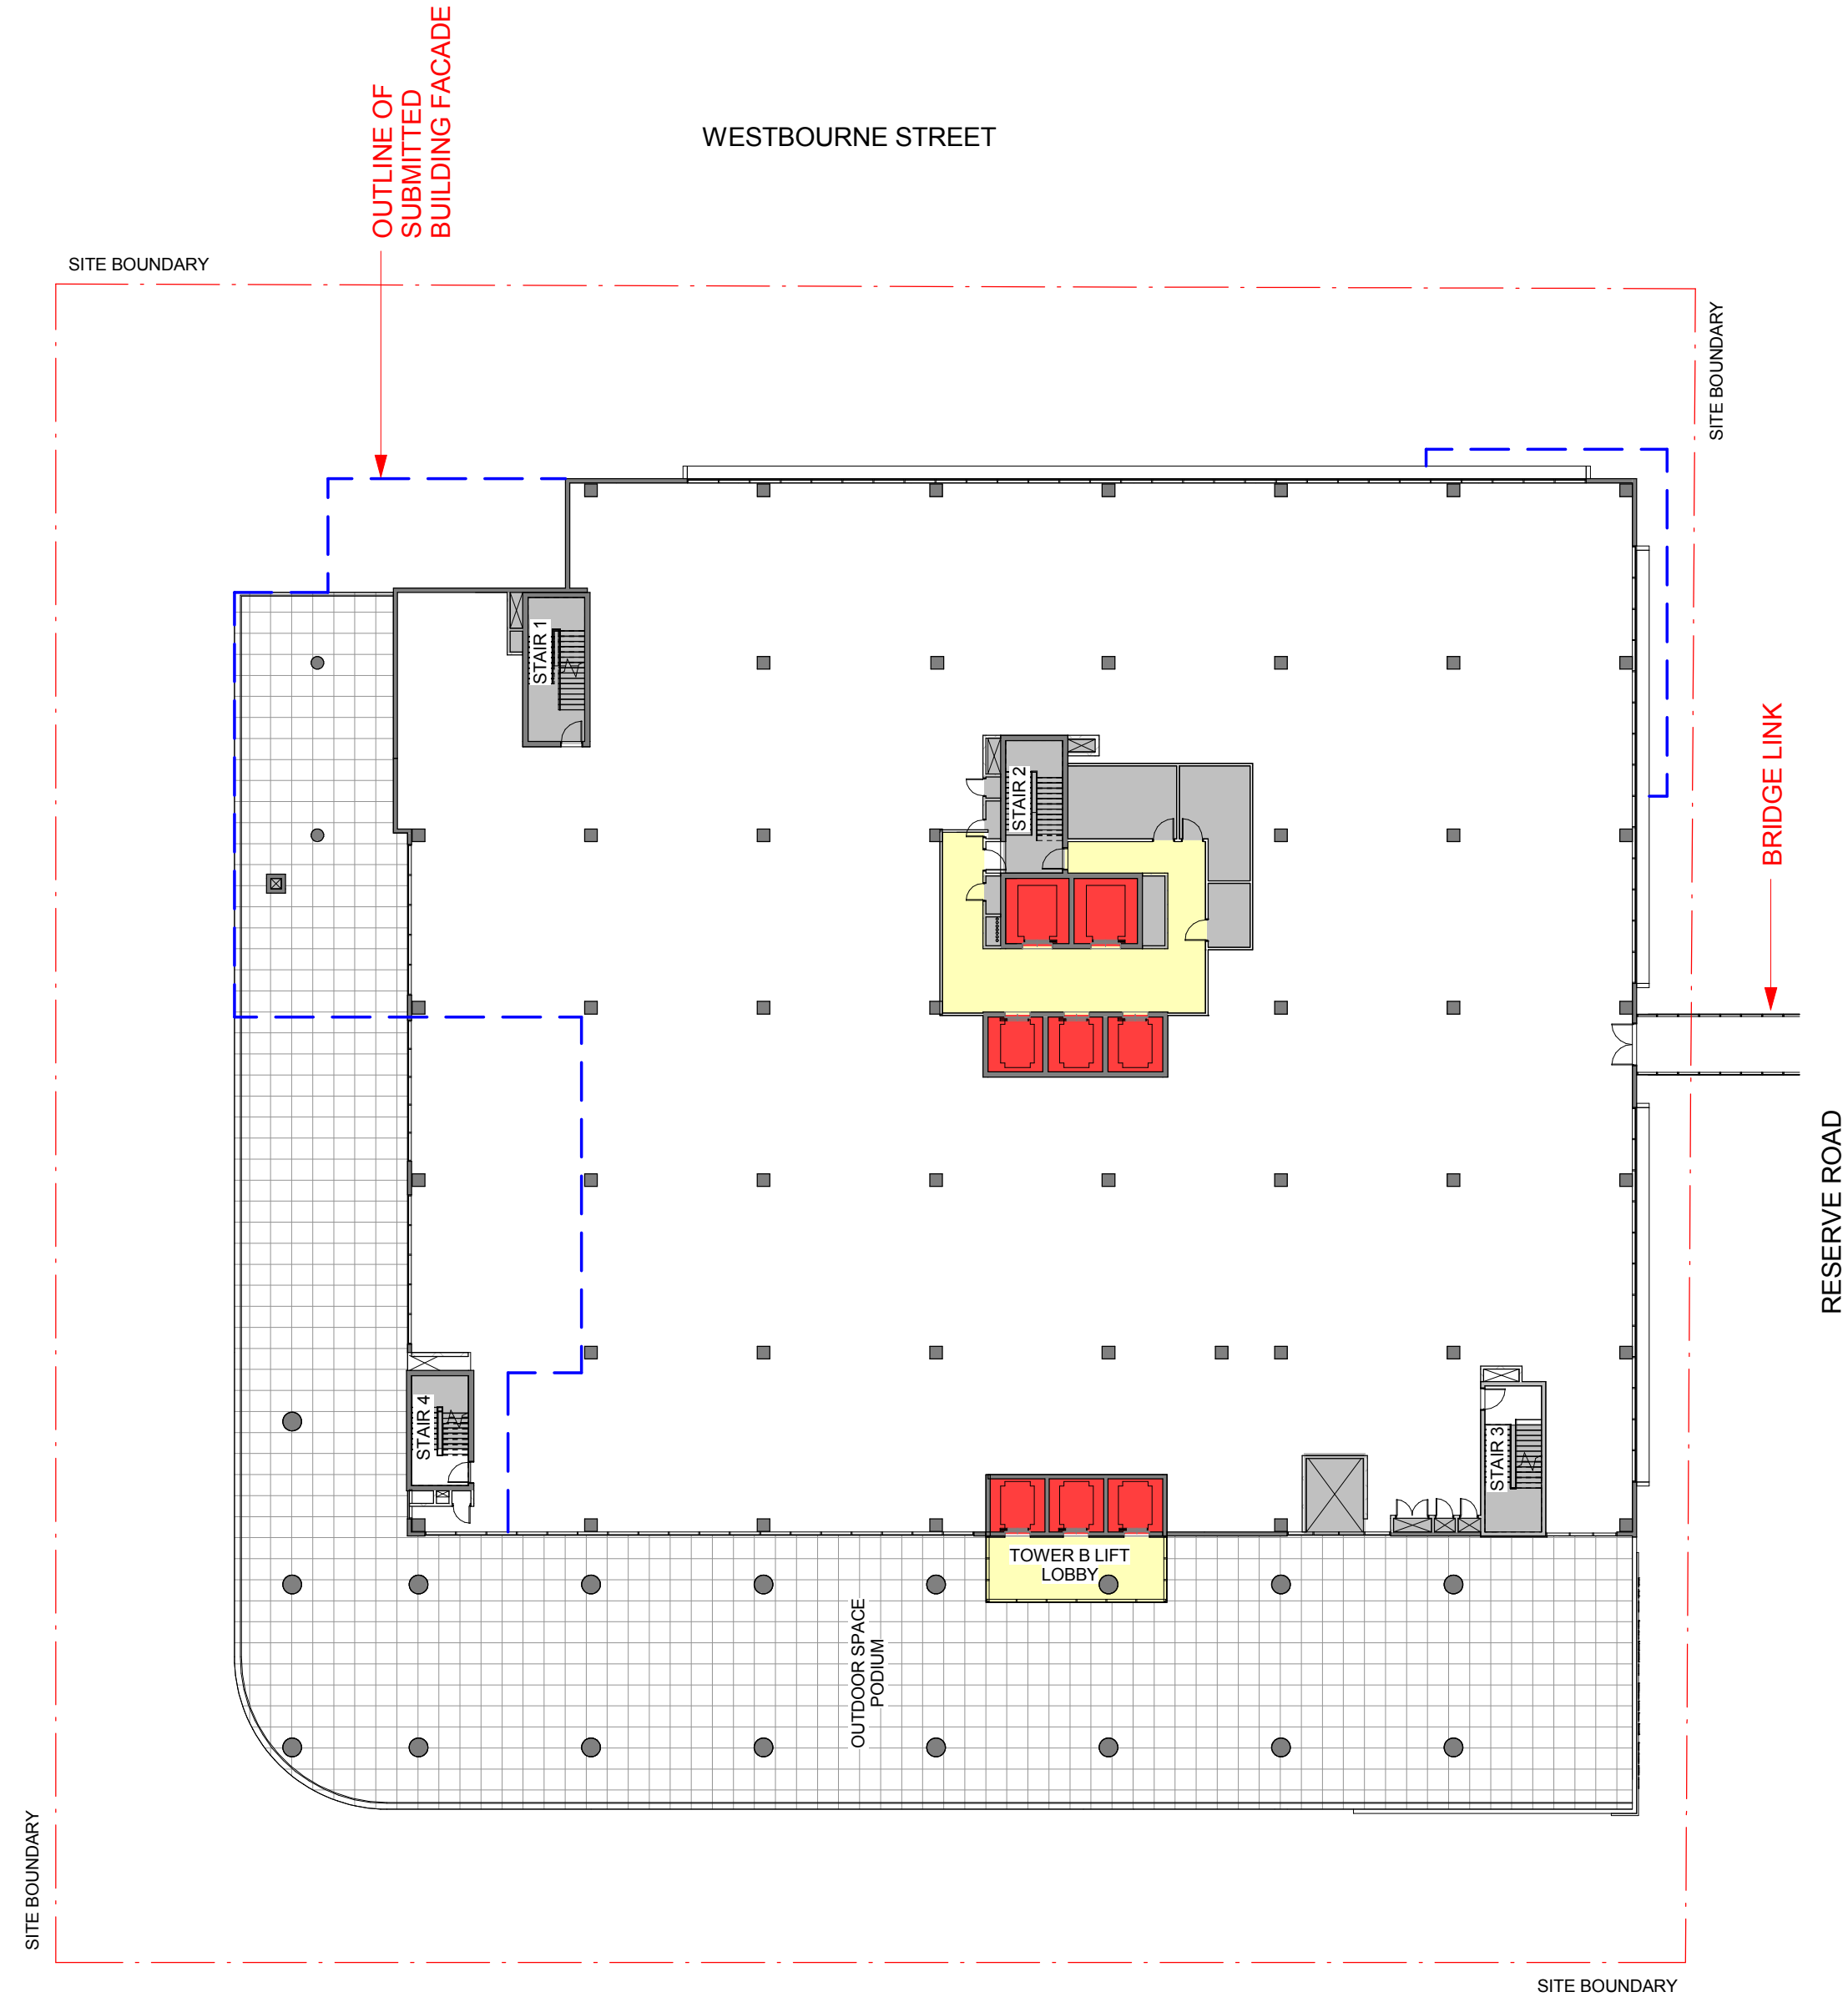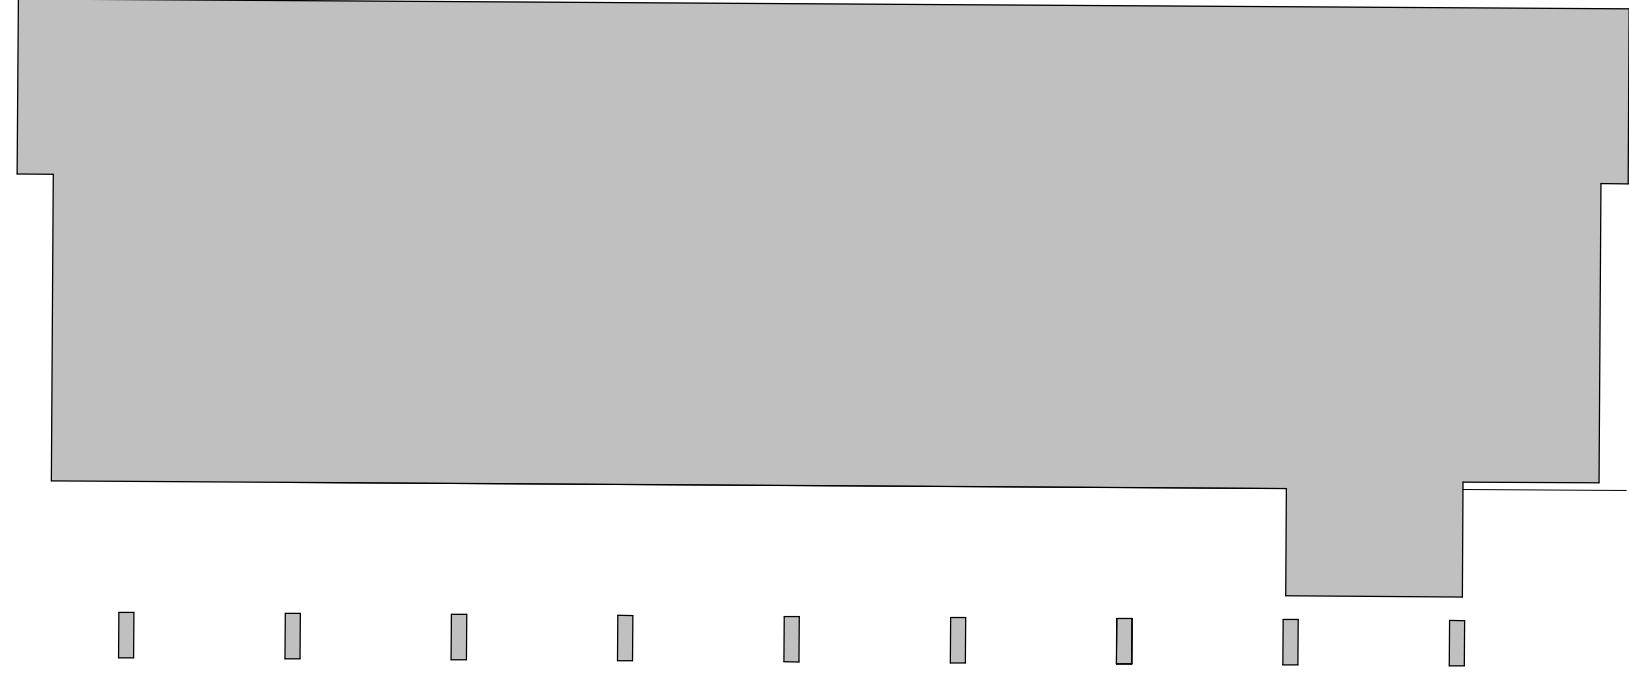

NOW PROPOSED


GA PODIUM LEVEL
SK3

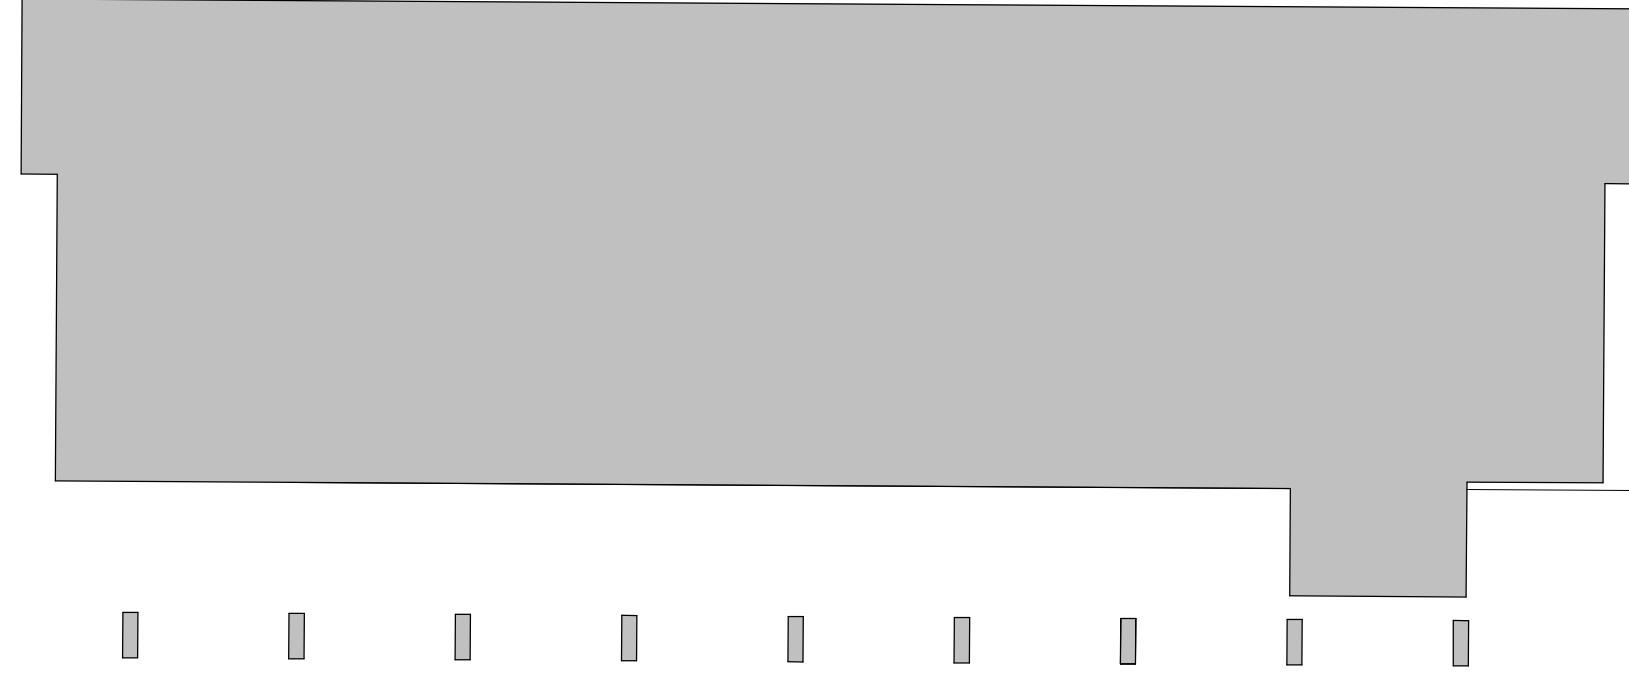

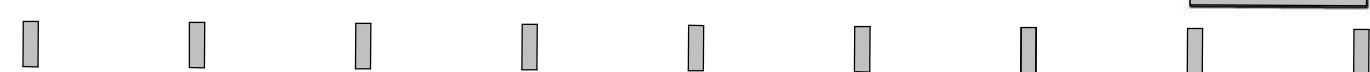

RESERVE ROAD

AS SUBMITTED

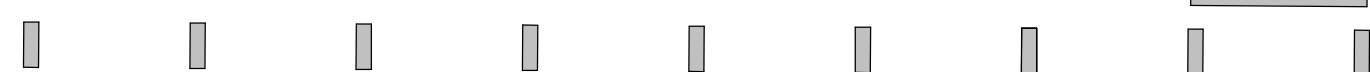


SITE BOUNDARY





RESERVE ROAD

GA LEVEL 1 SK4

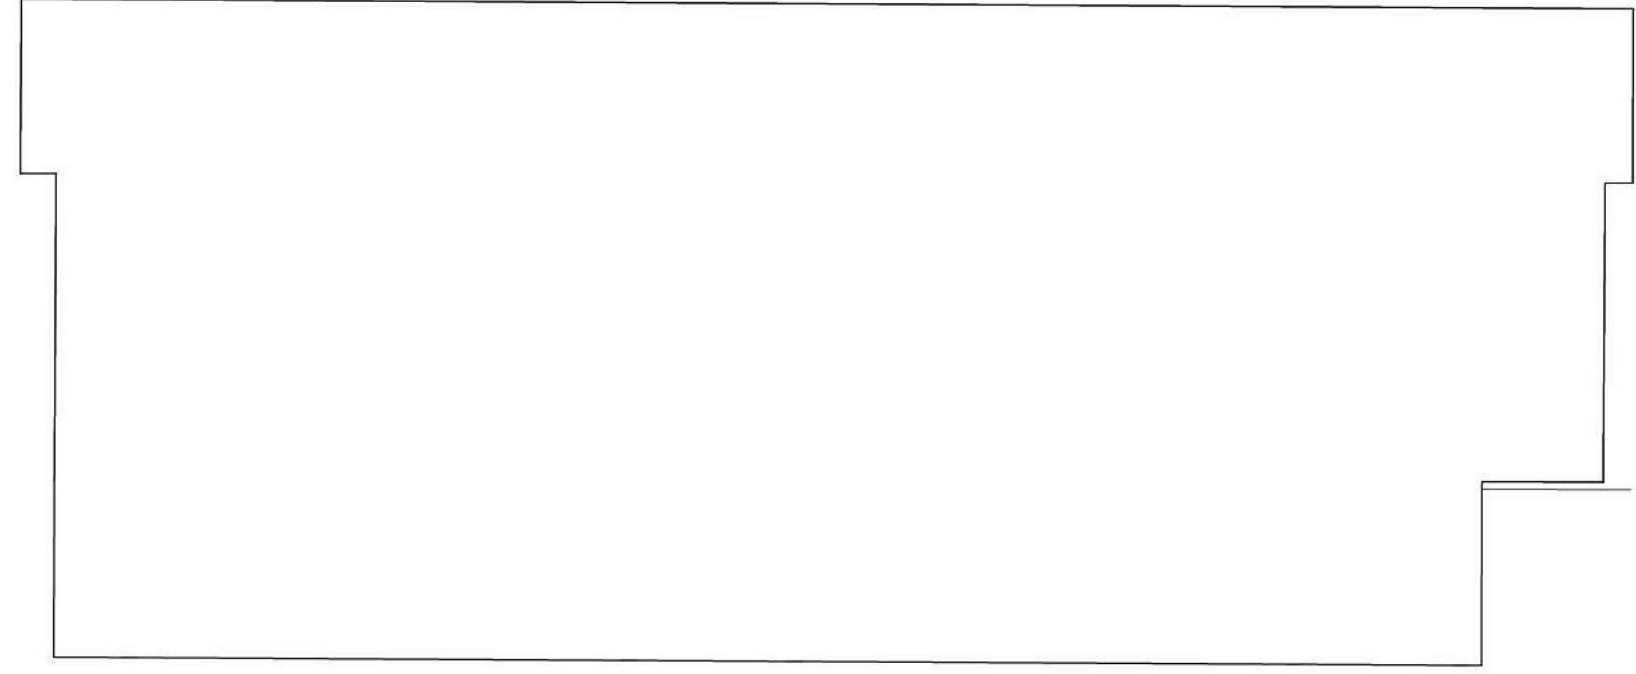


HPI DWG A-P-3
DC8 DWG DA 0060
GA LEVEL 4A

AS SUBMITTED

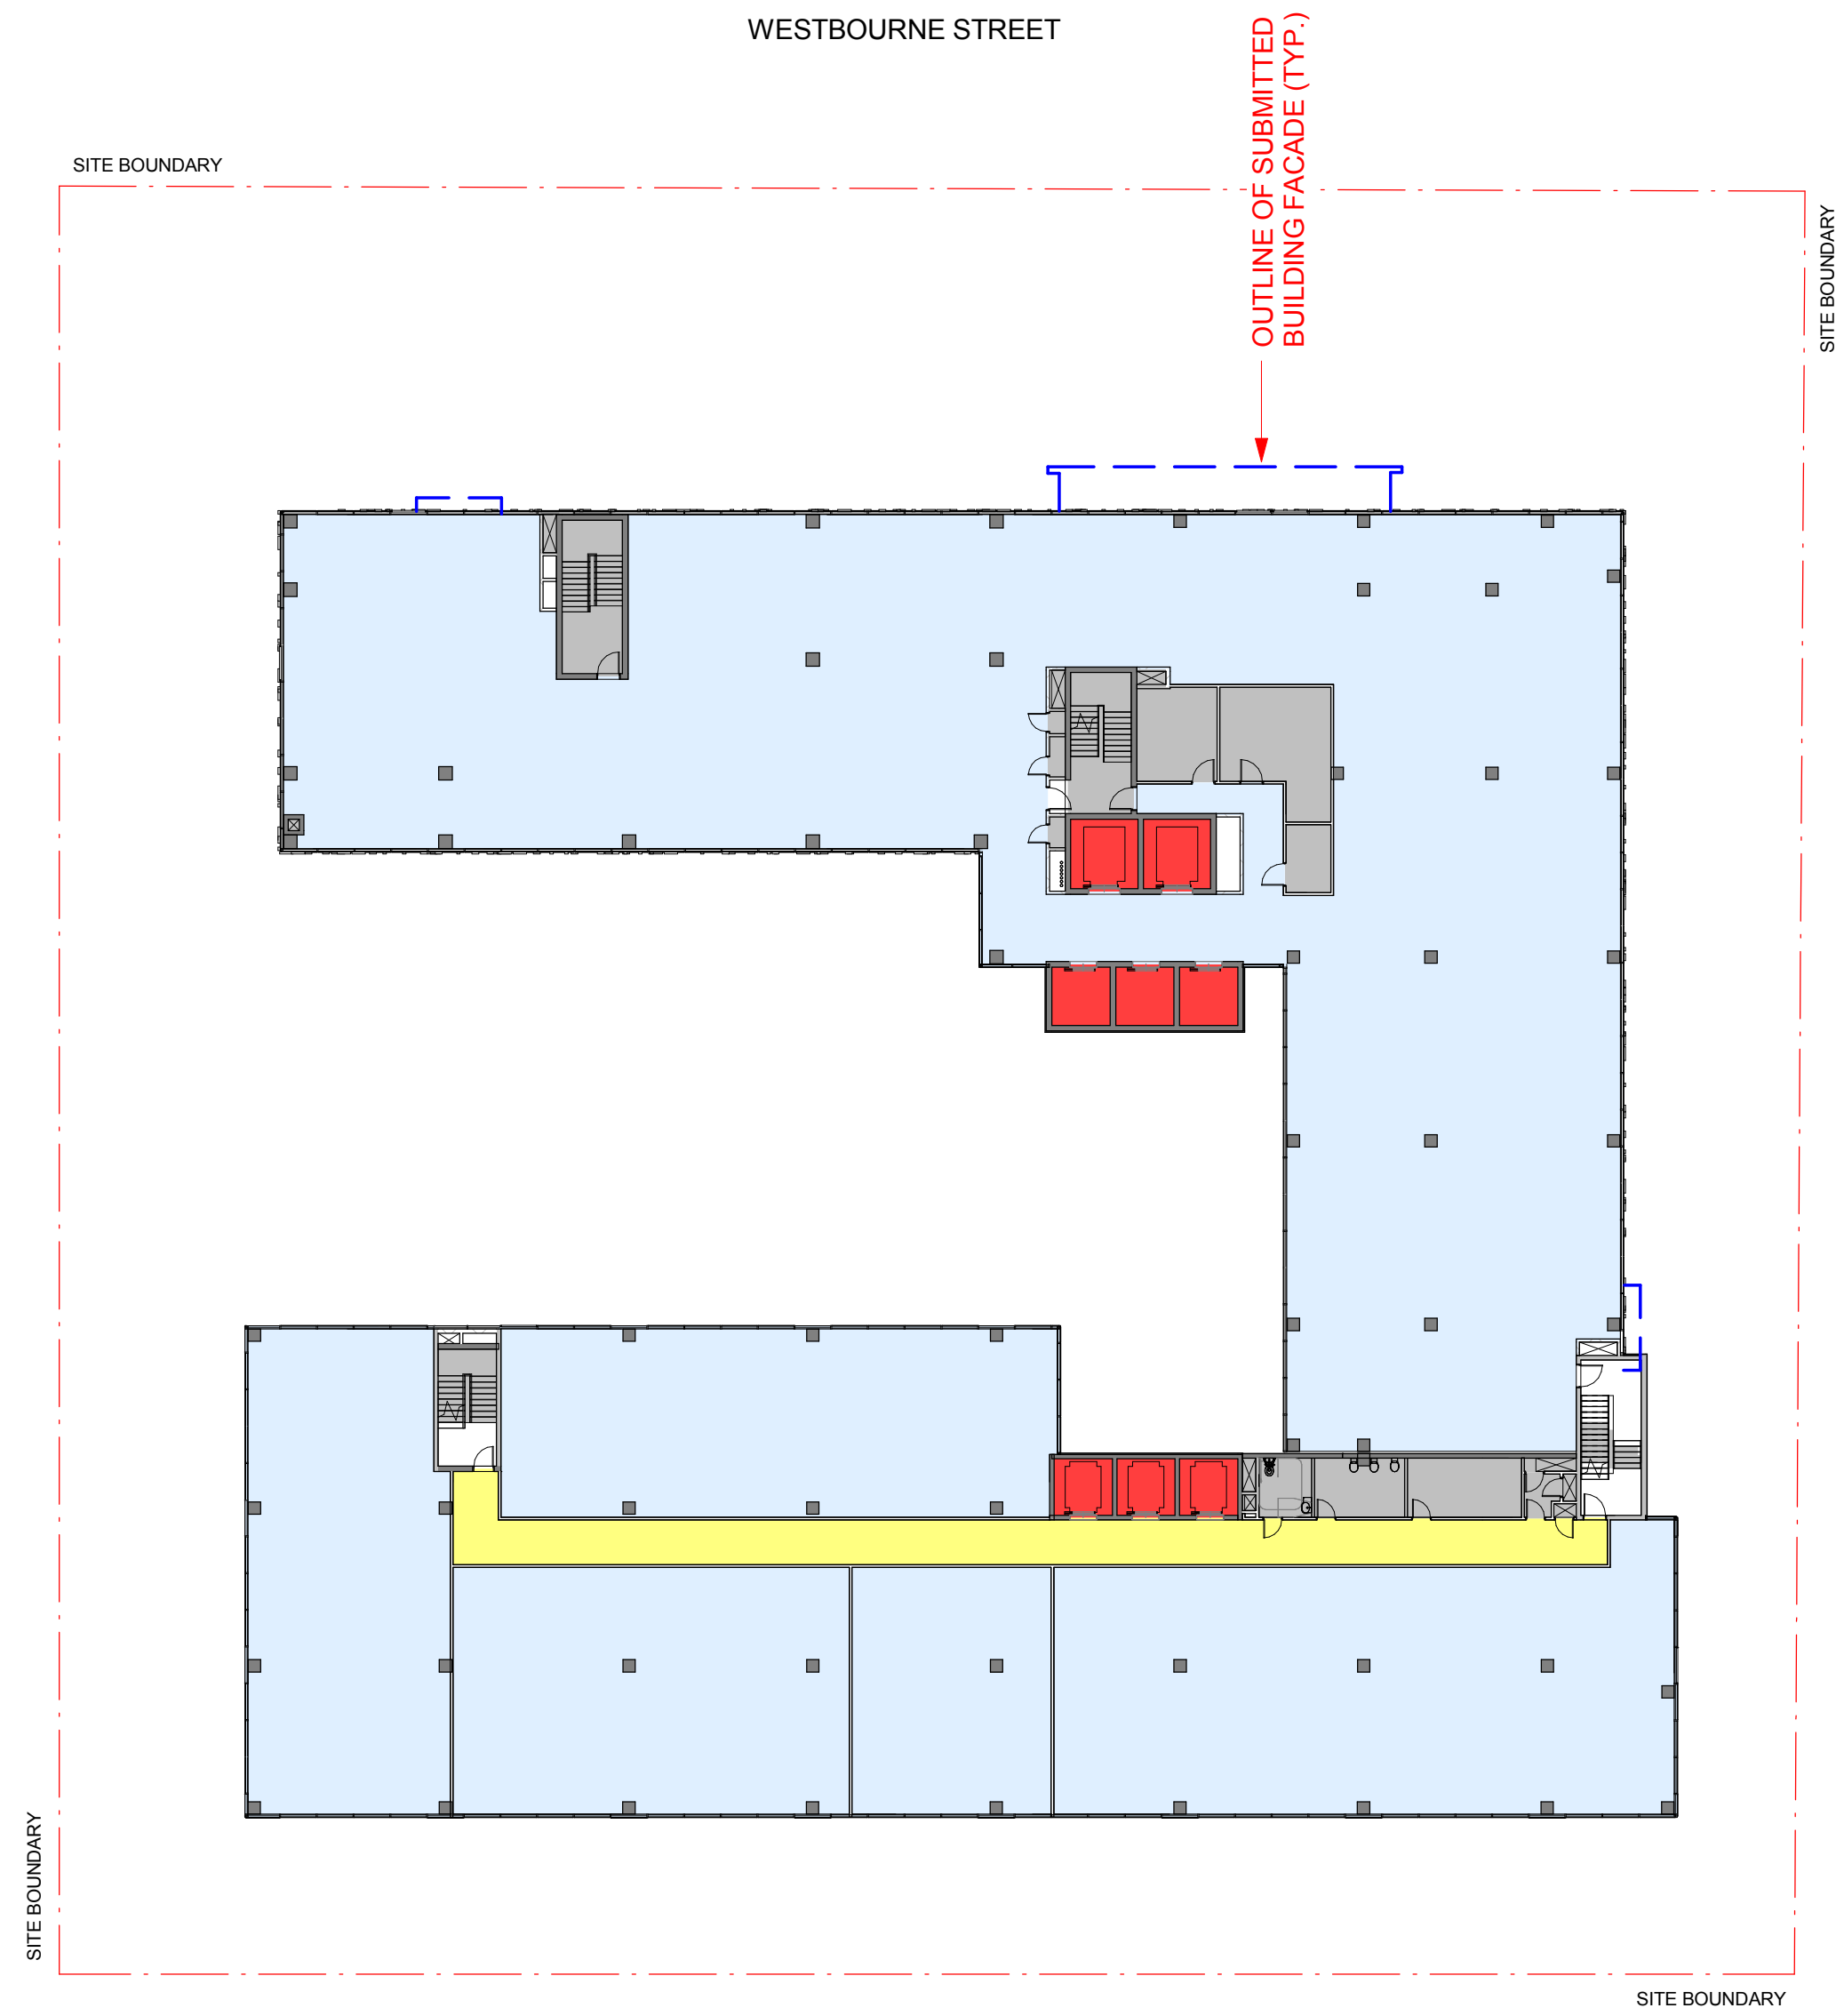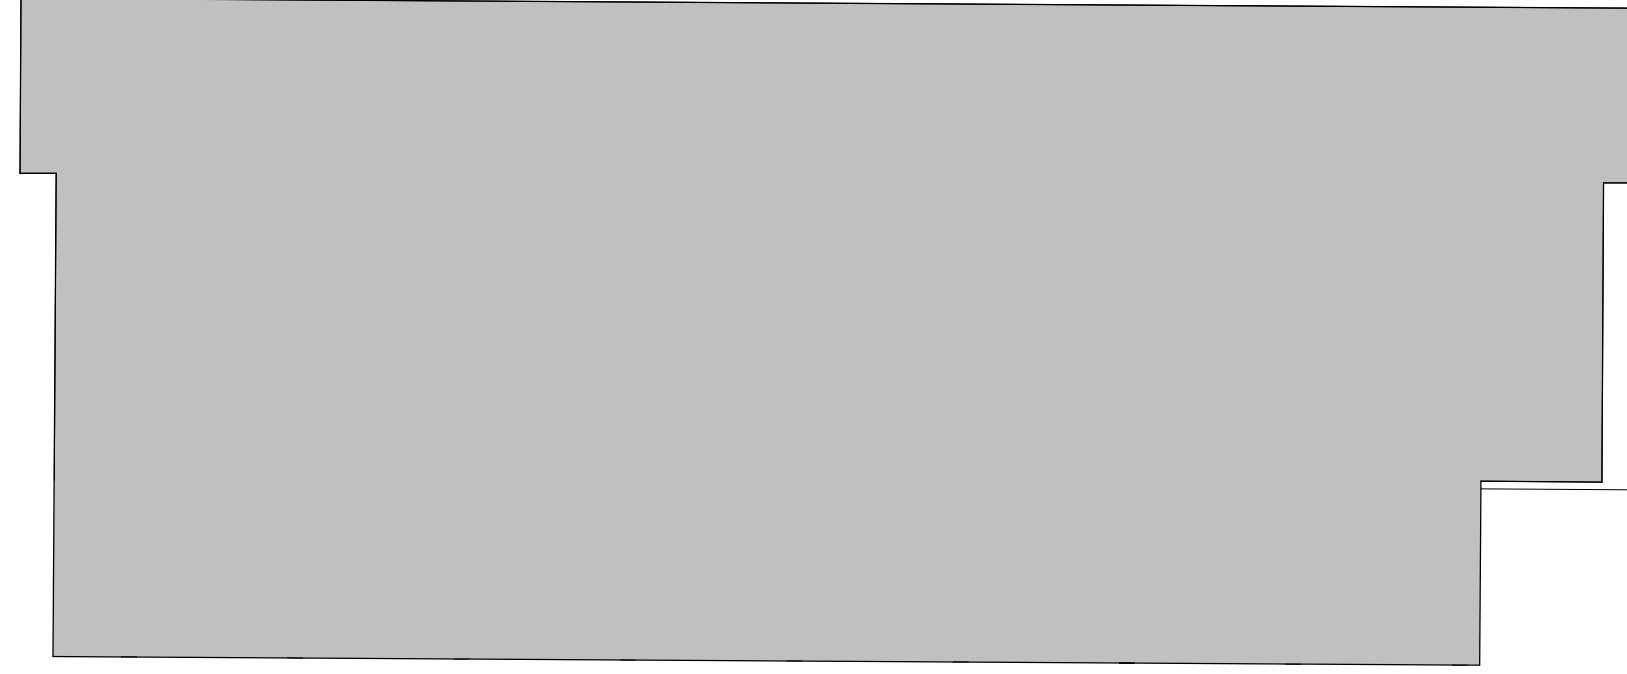


NOW PROPOSED

GA LEVEL 4A
SK5

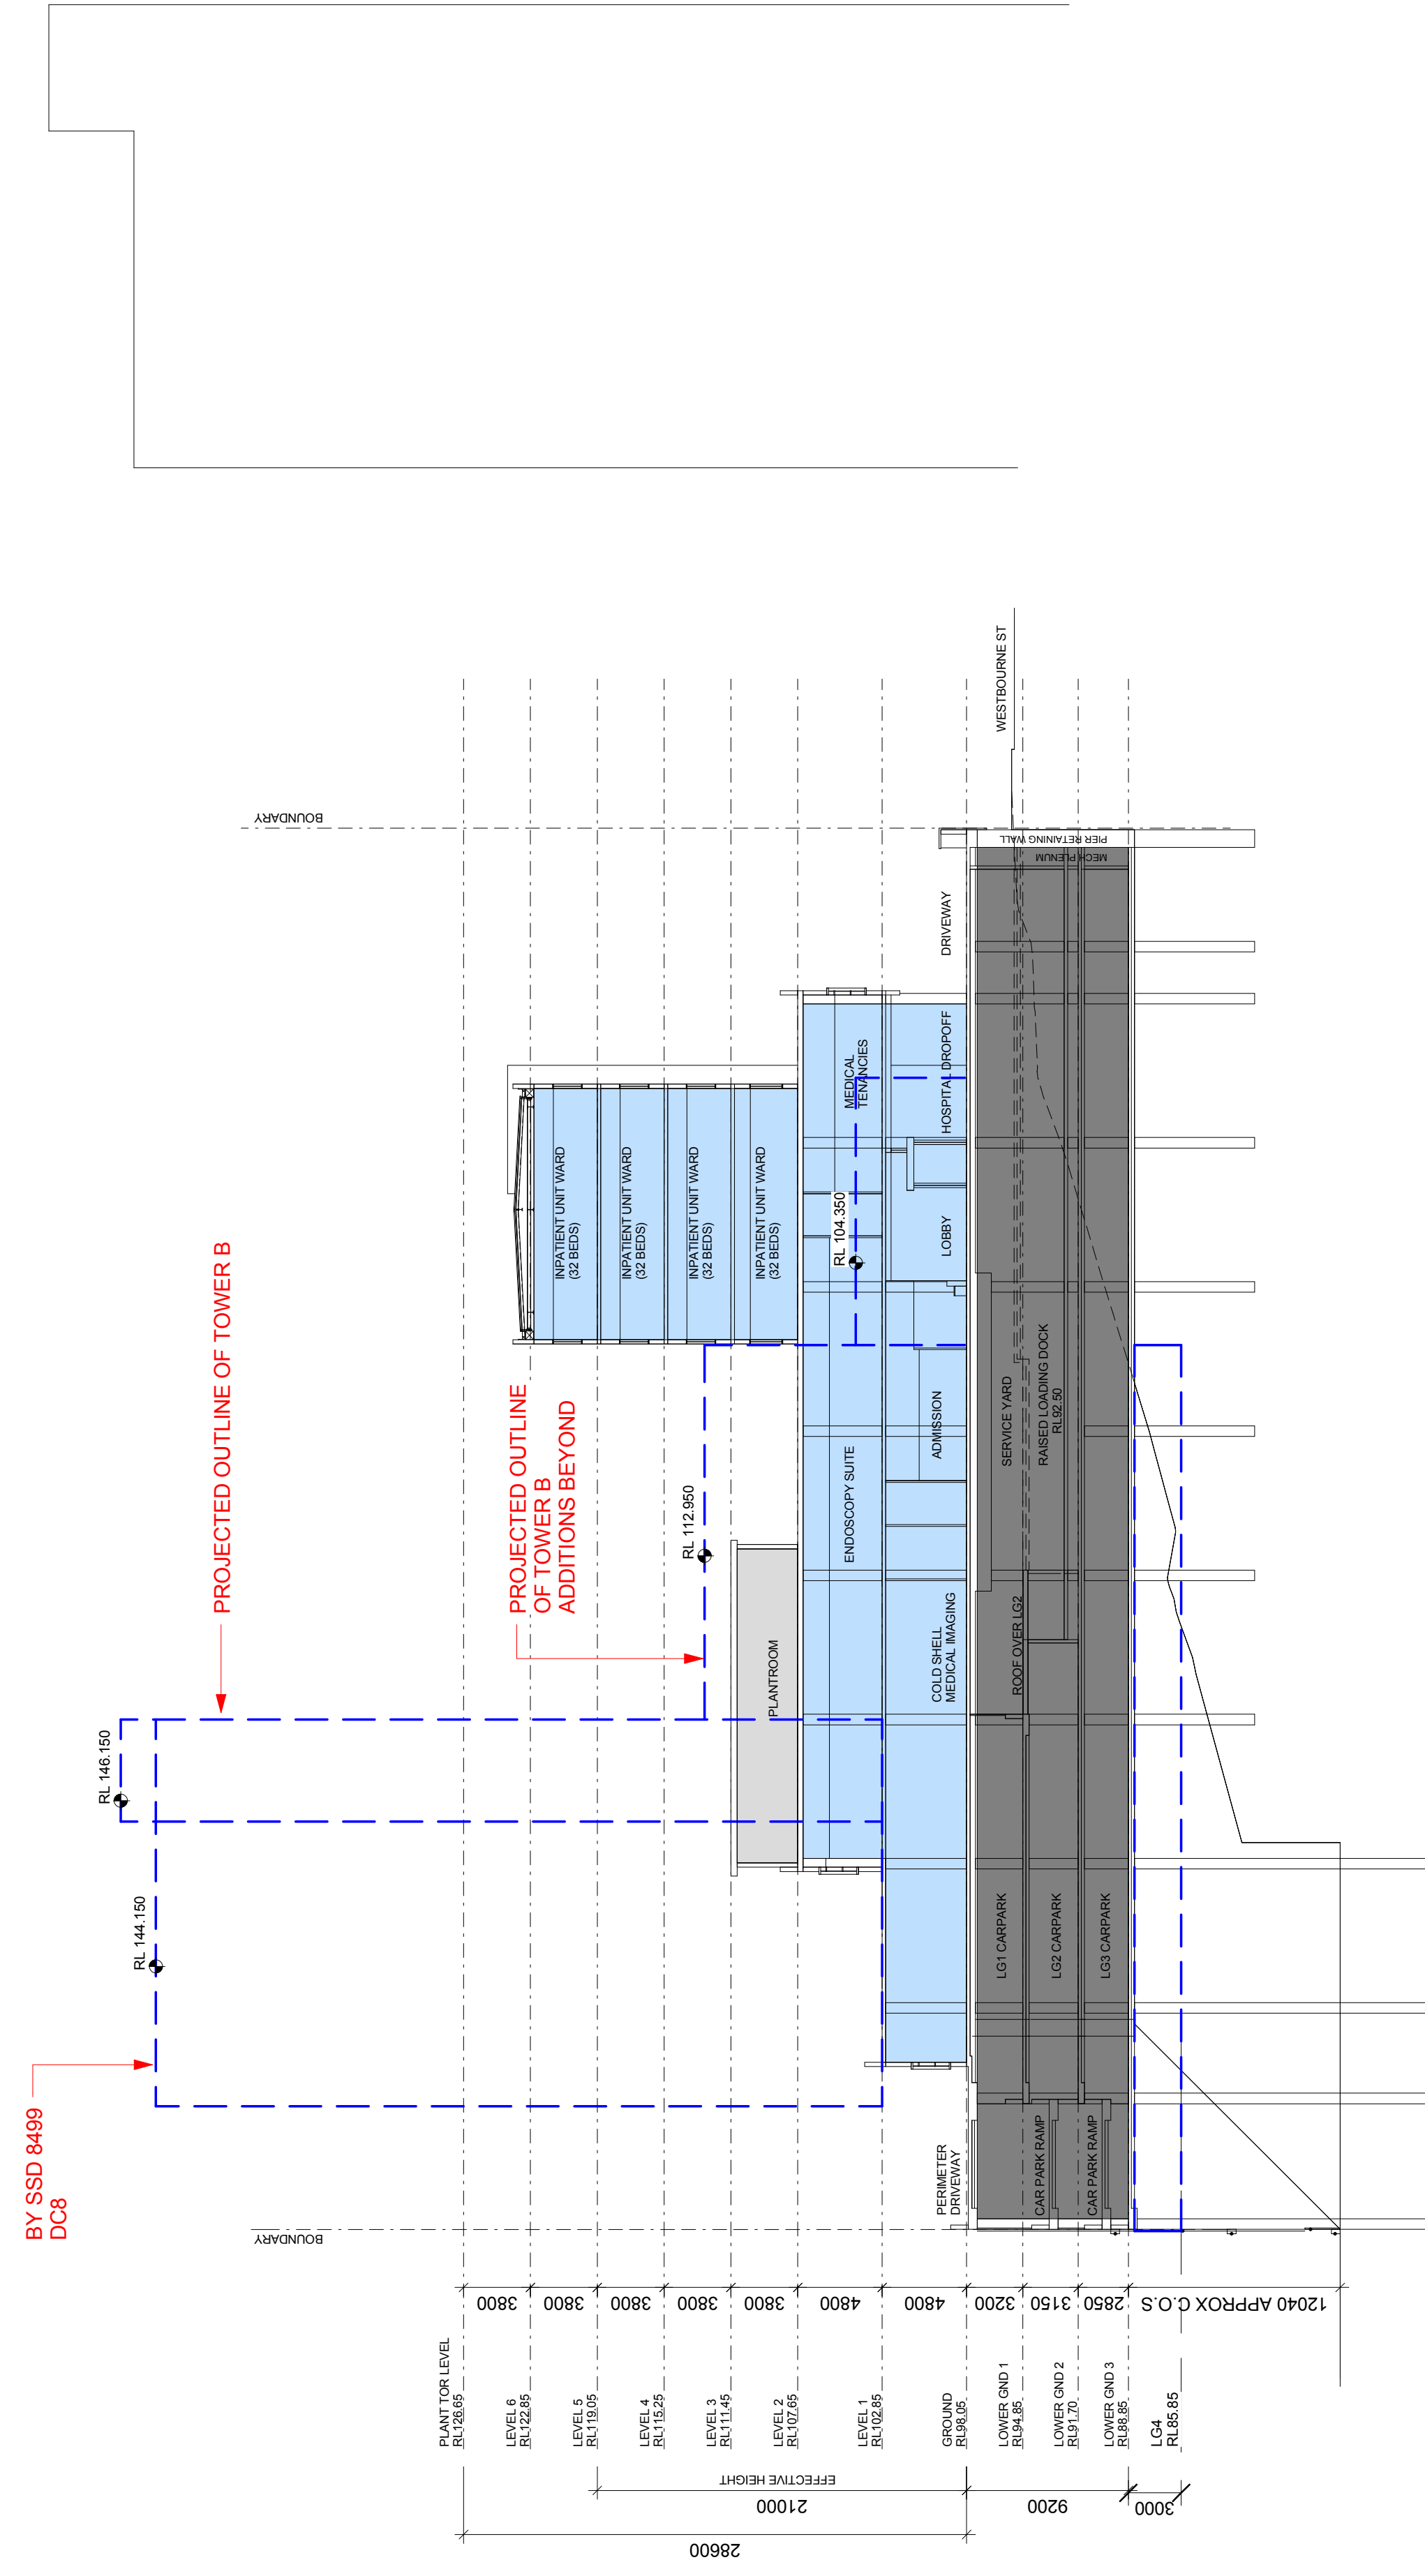


HPI DWG A-SE-1
DC8 DWG DA 1660
GA SECTION 1

AS SUBMITTED

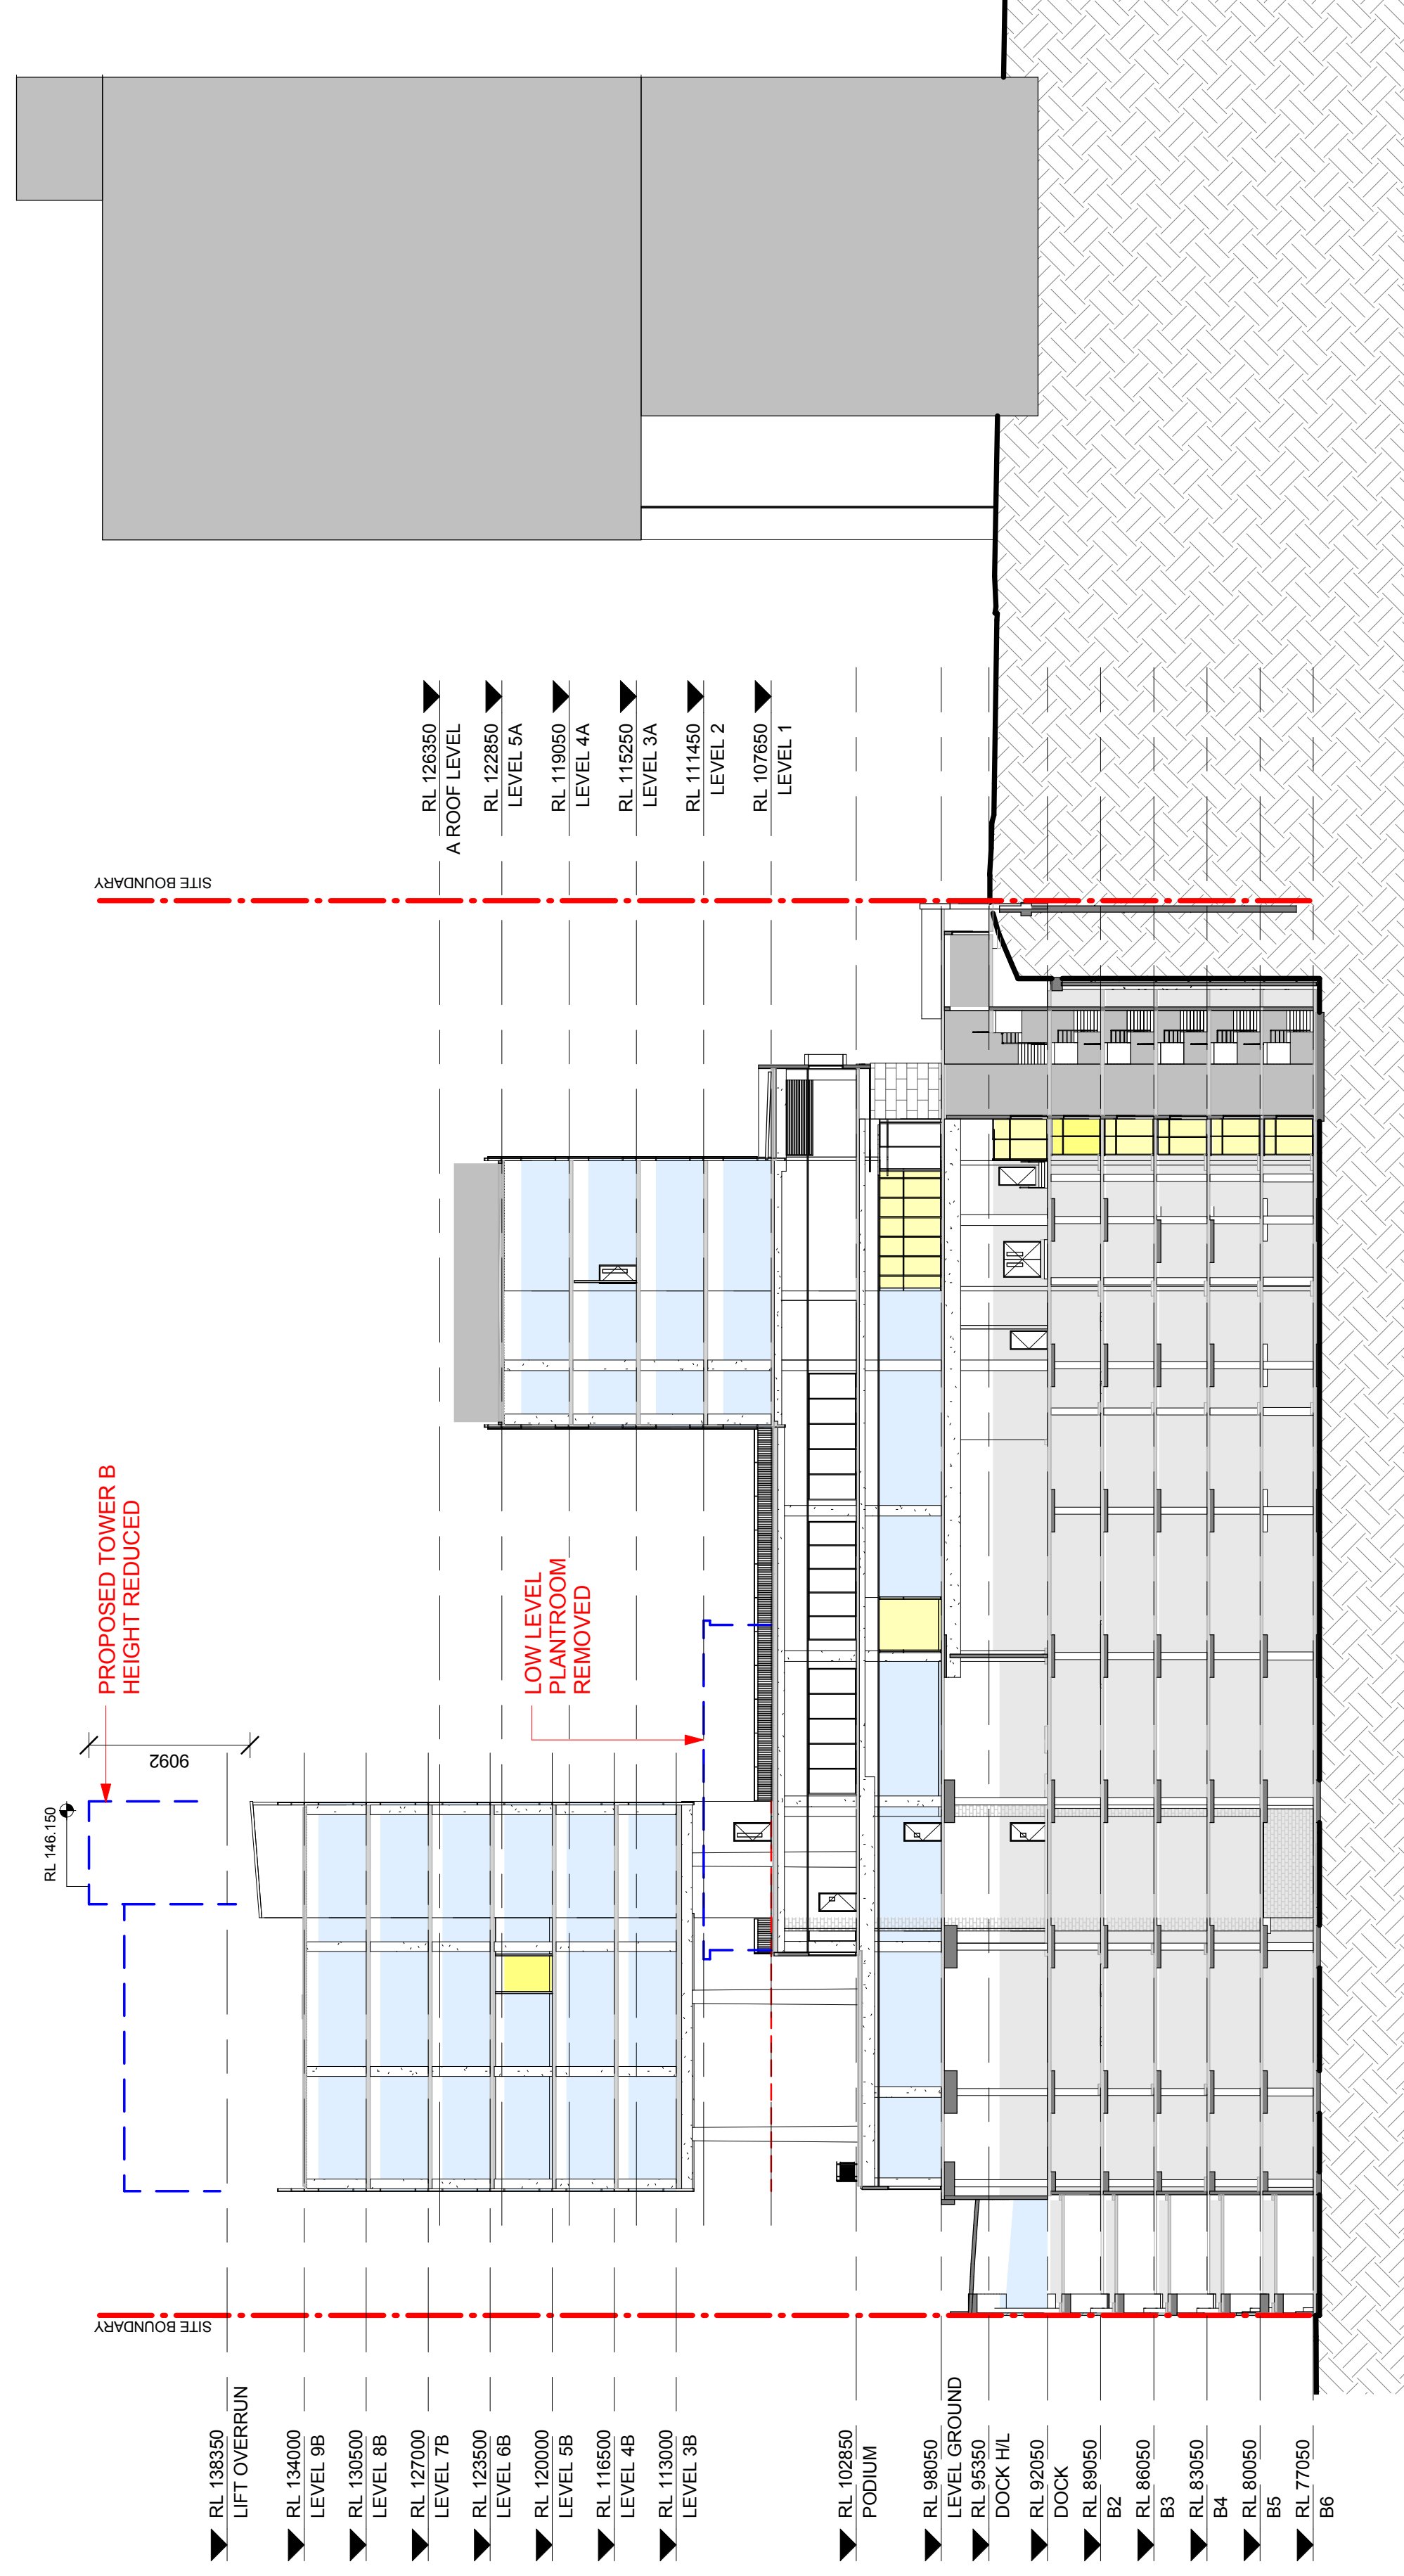


NOW PROPOSED

GA SECTION 1
SK6

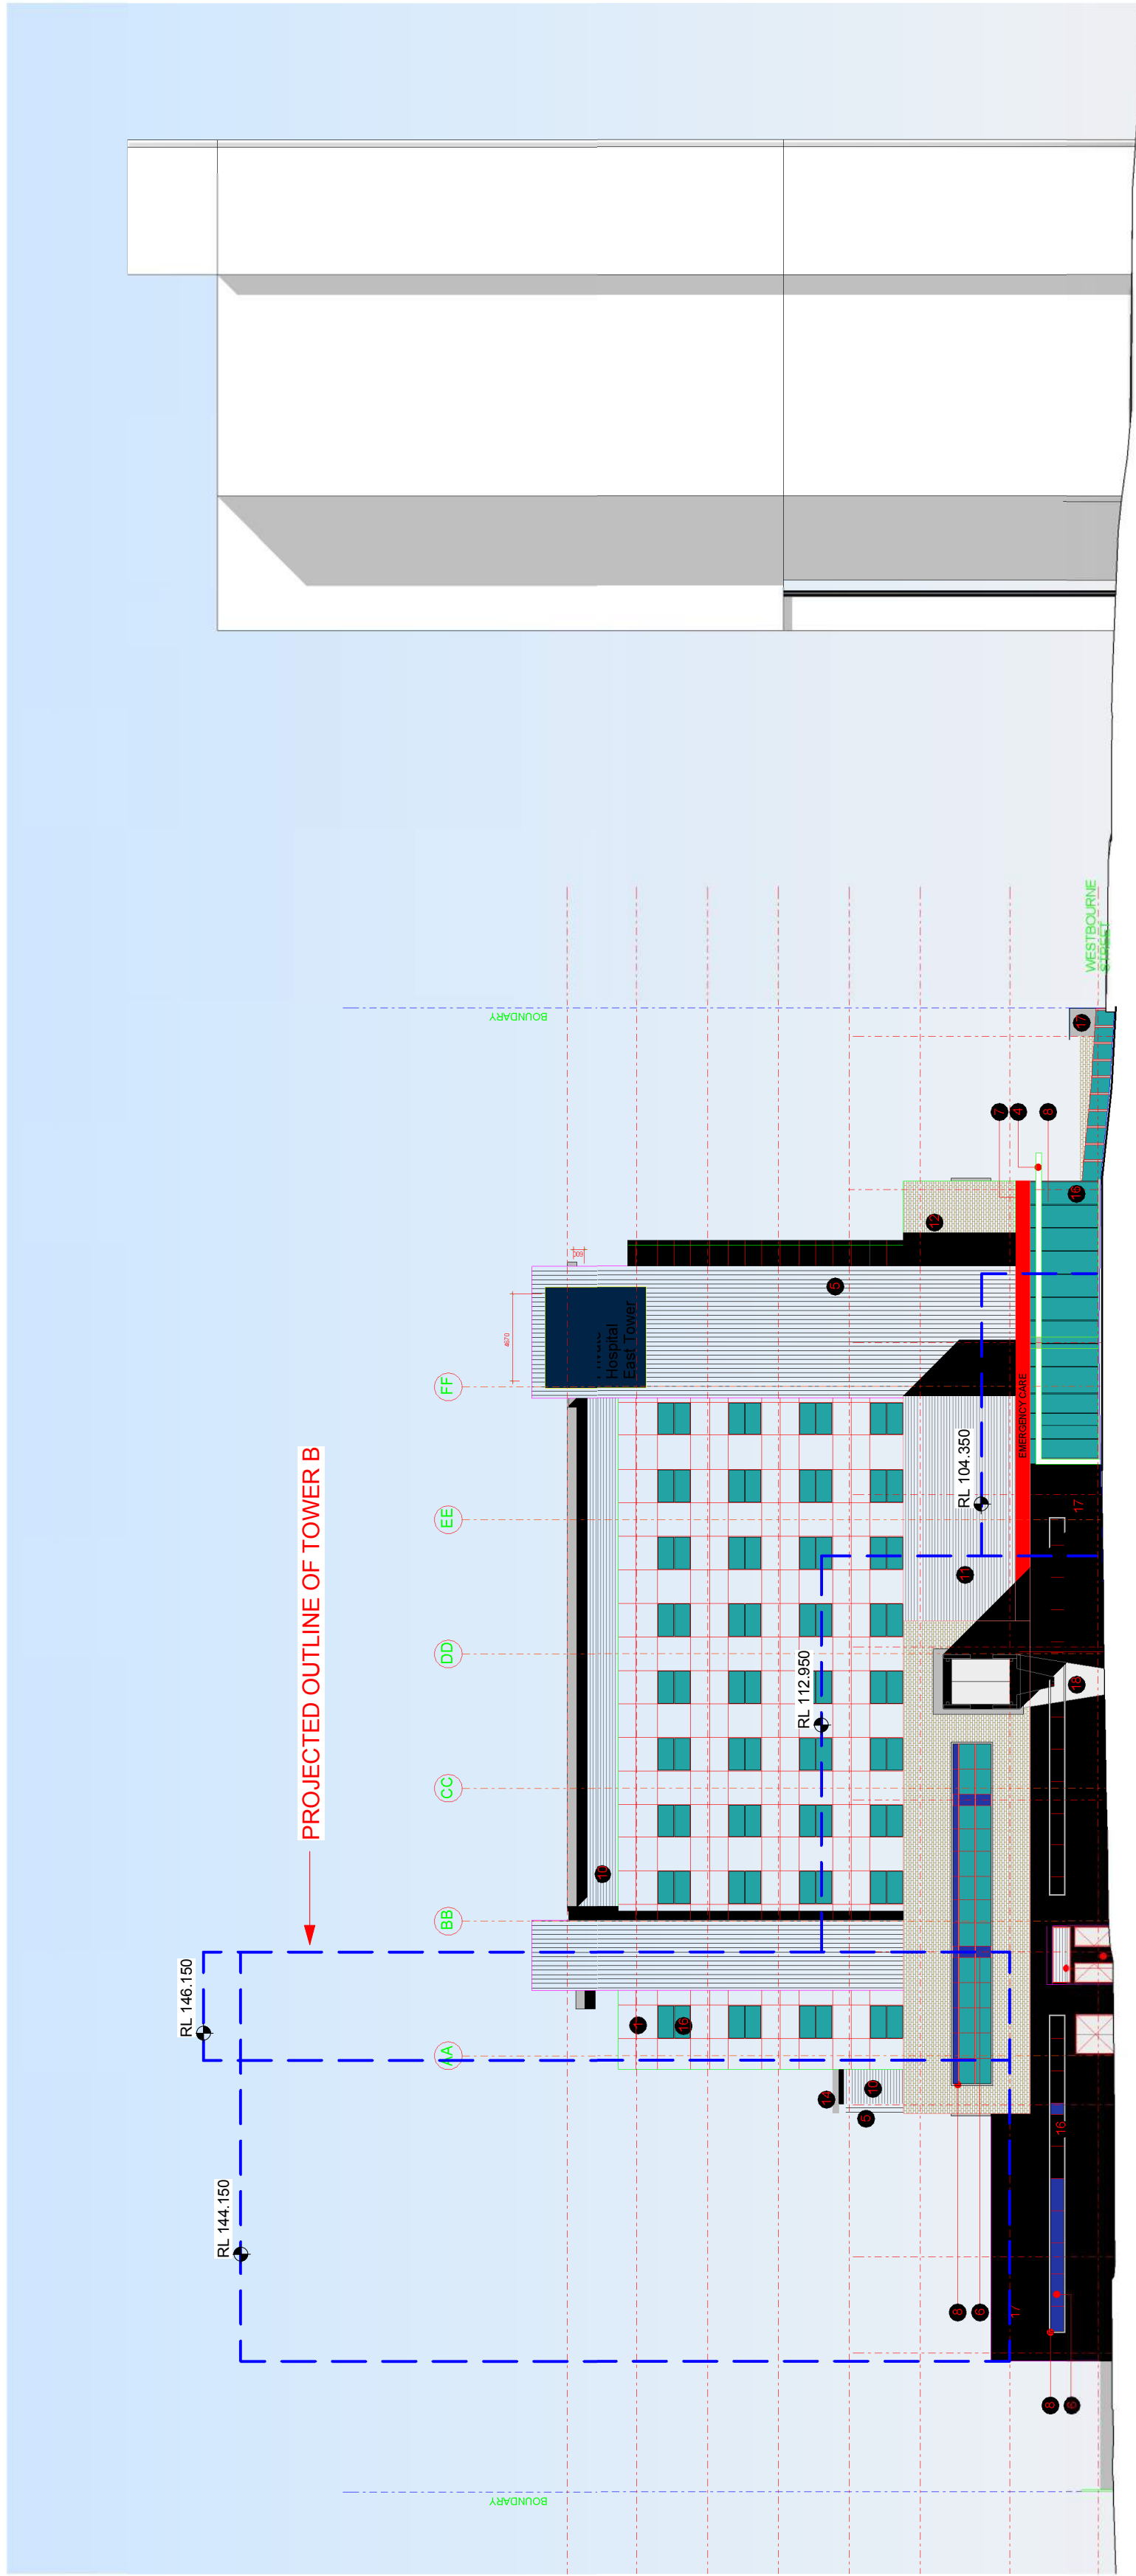


AS SUBMITTED

HPI DWG A-E-W
DC8 DWG DA 1602
GA WEST ELEVATION

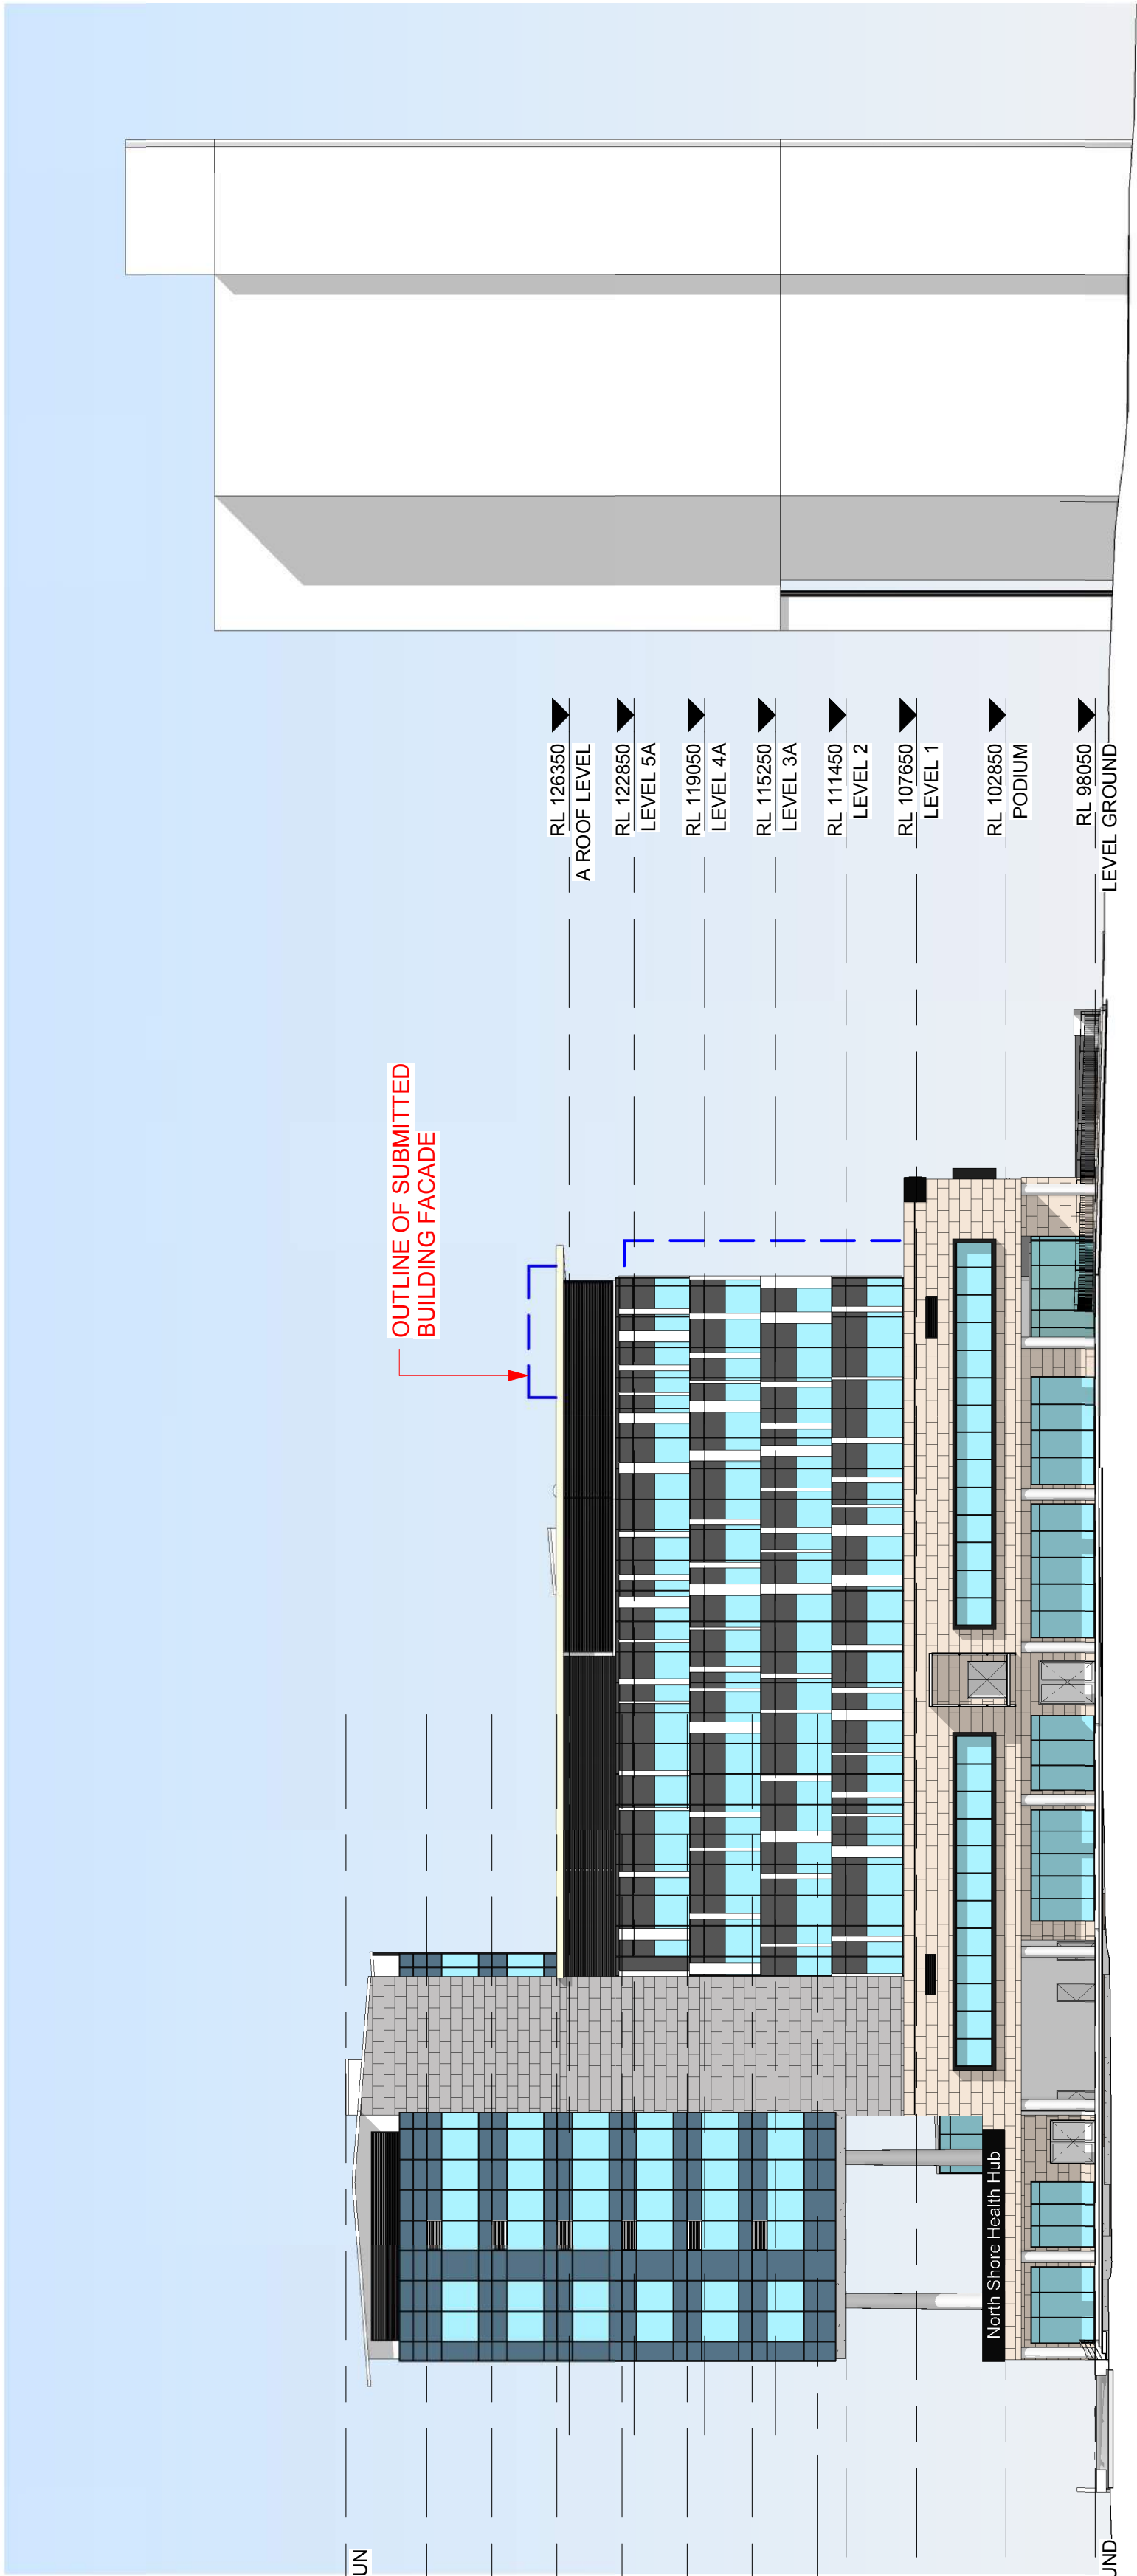


NOW PROPOSED

GA WEST ELEVATION
SK7

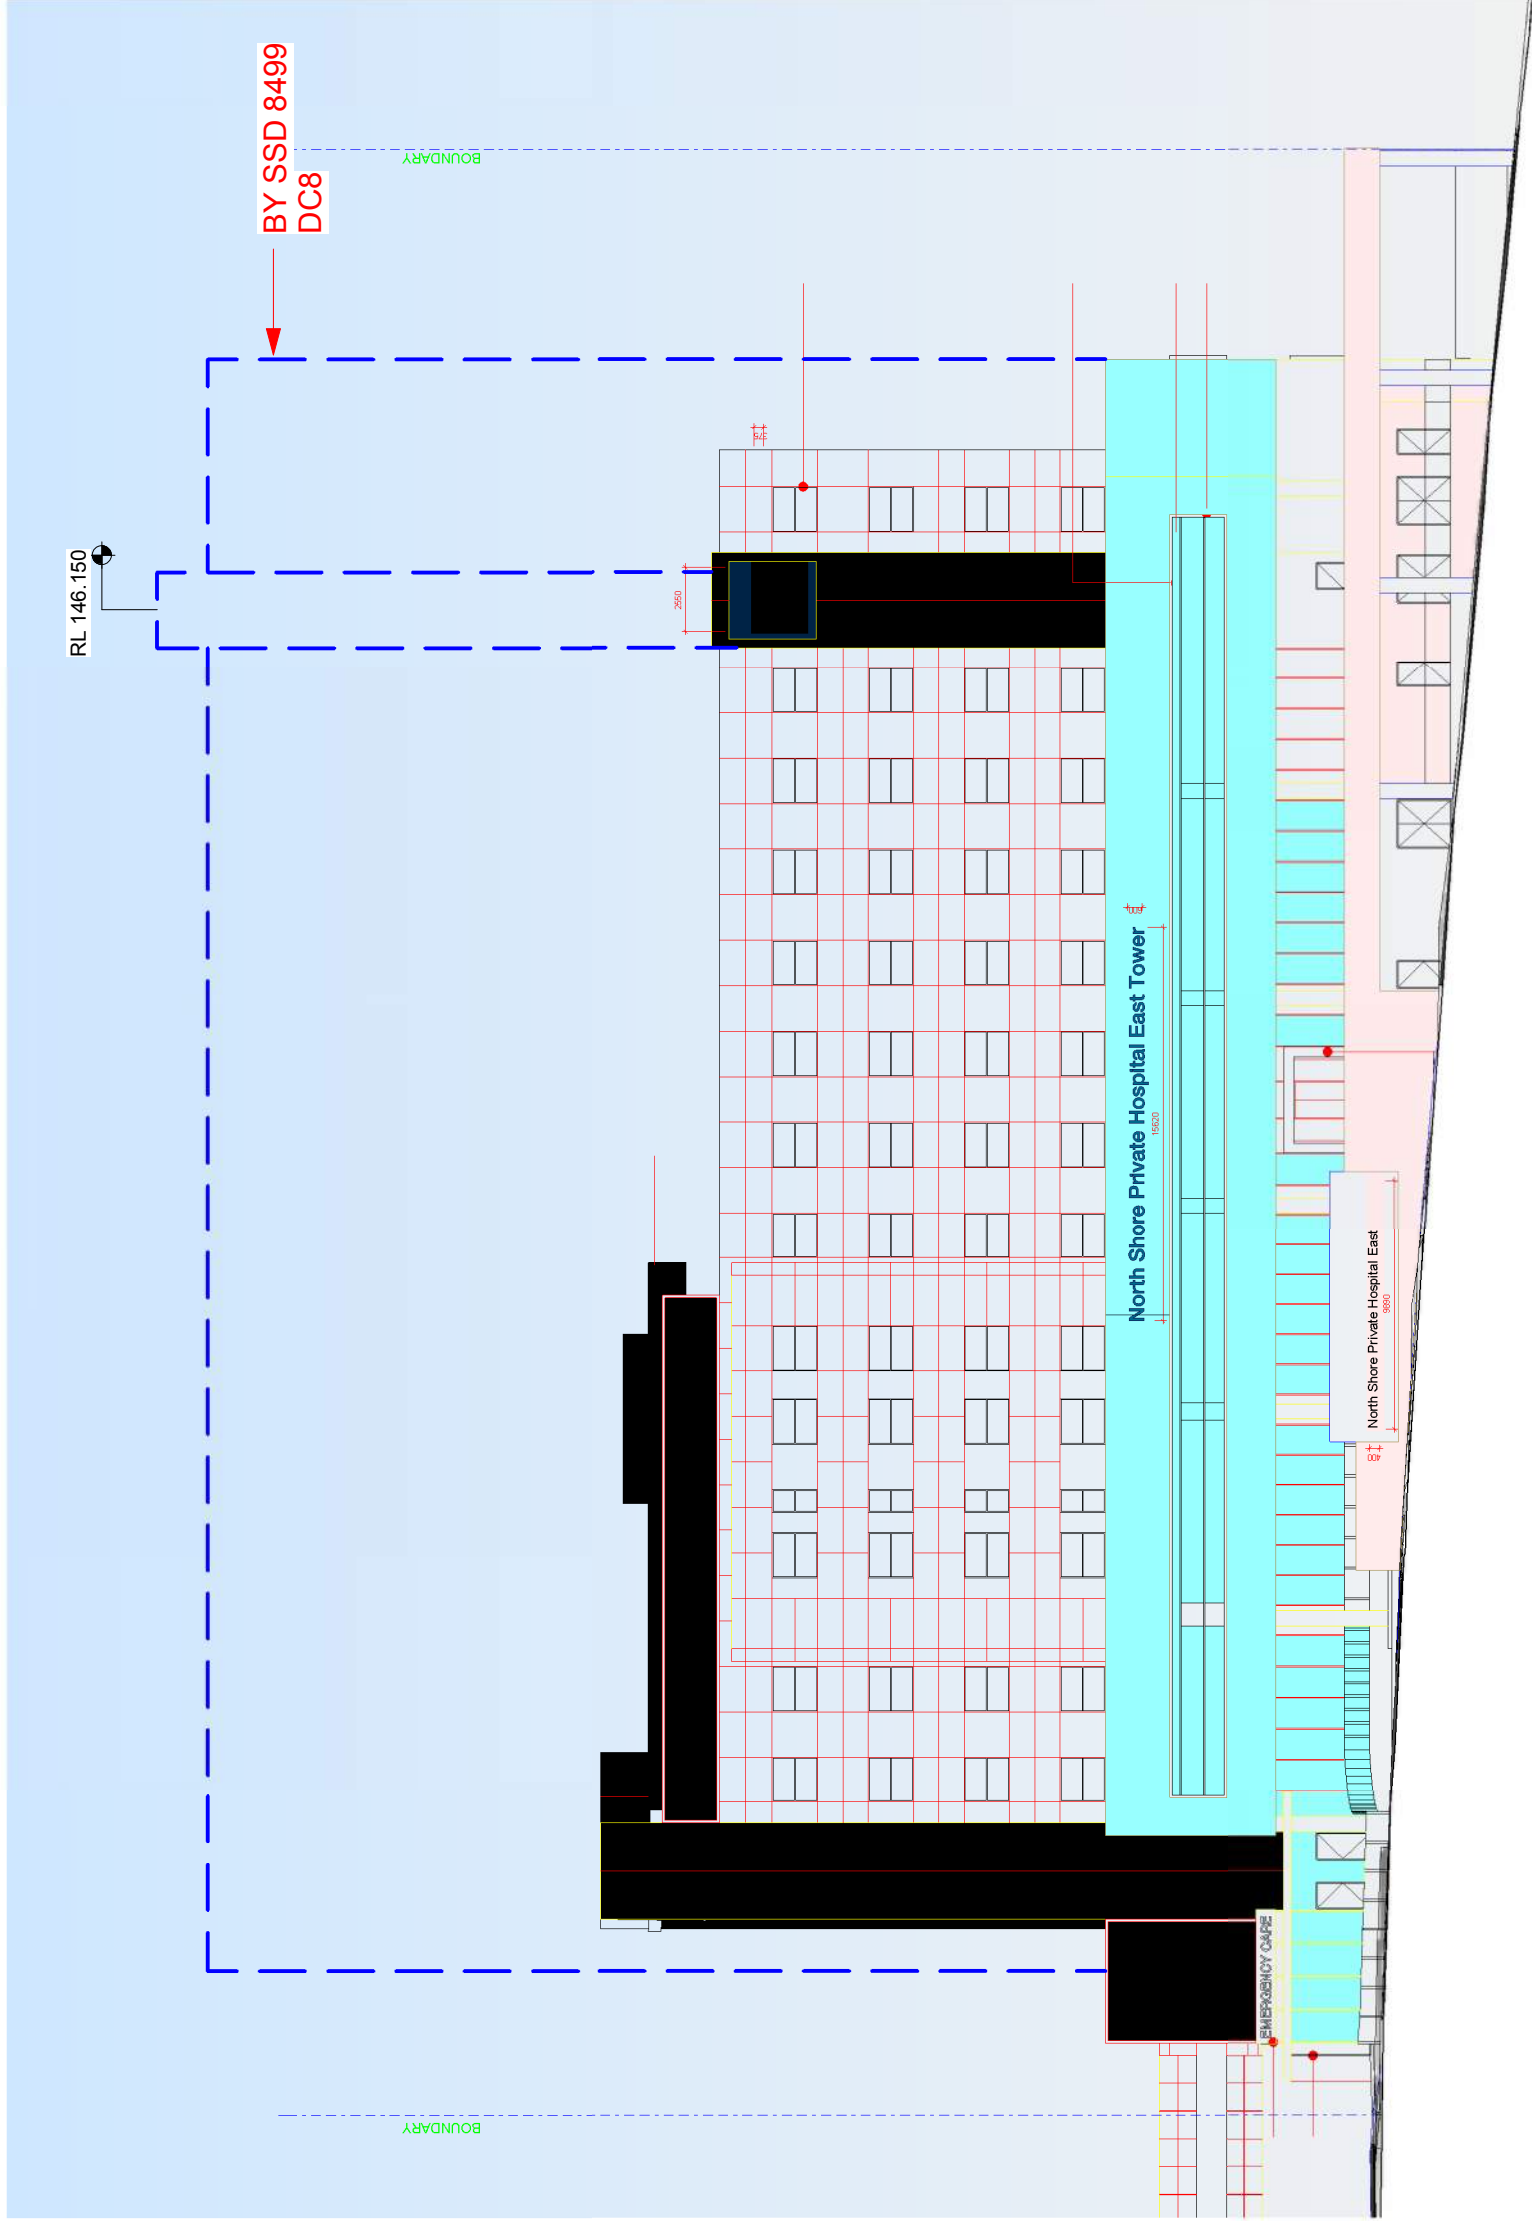

HPI DWG A-SE-1
DC8 DWG DA 1601
GA SOUTH ELEVATION

AS SUBMITTED

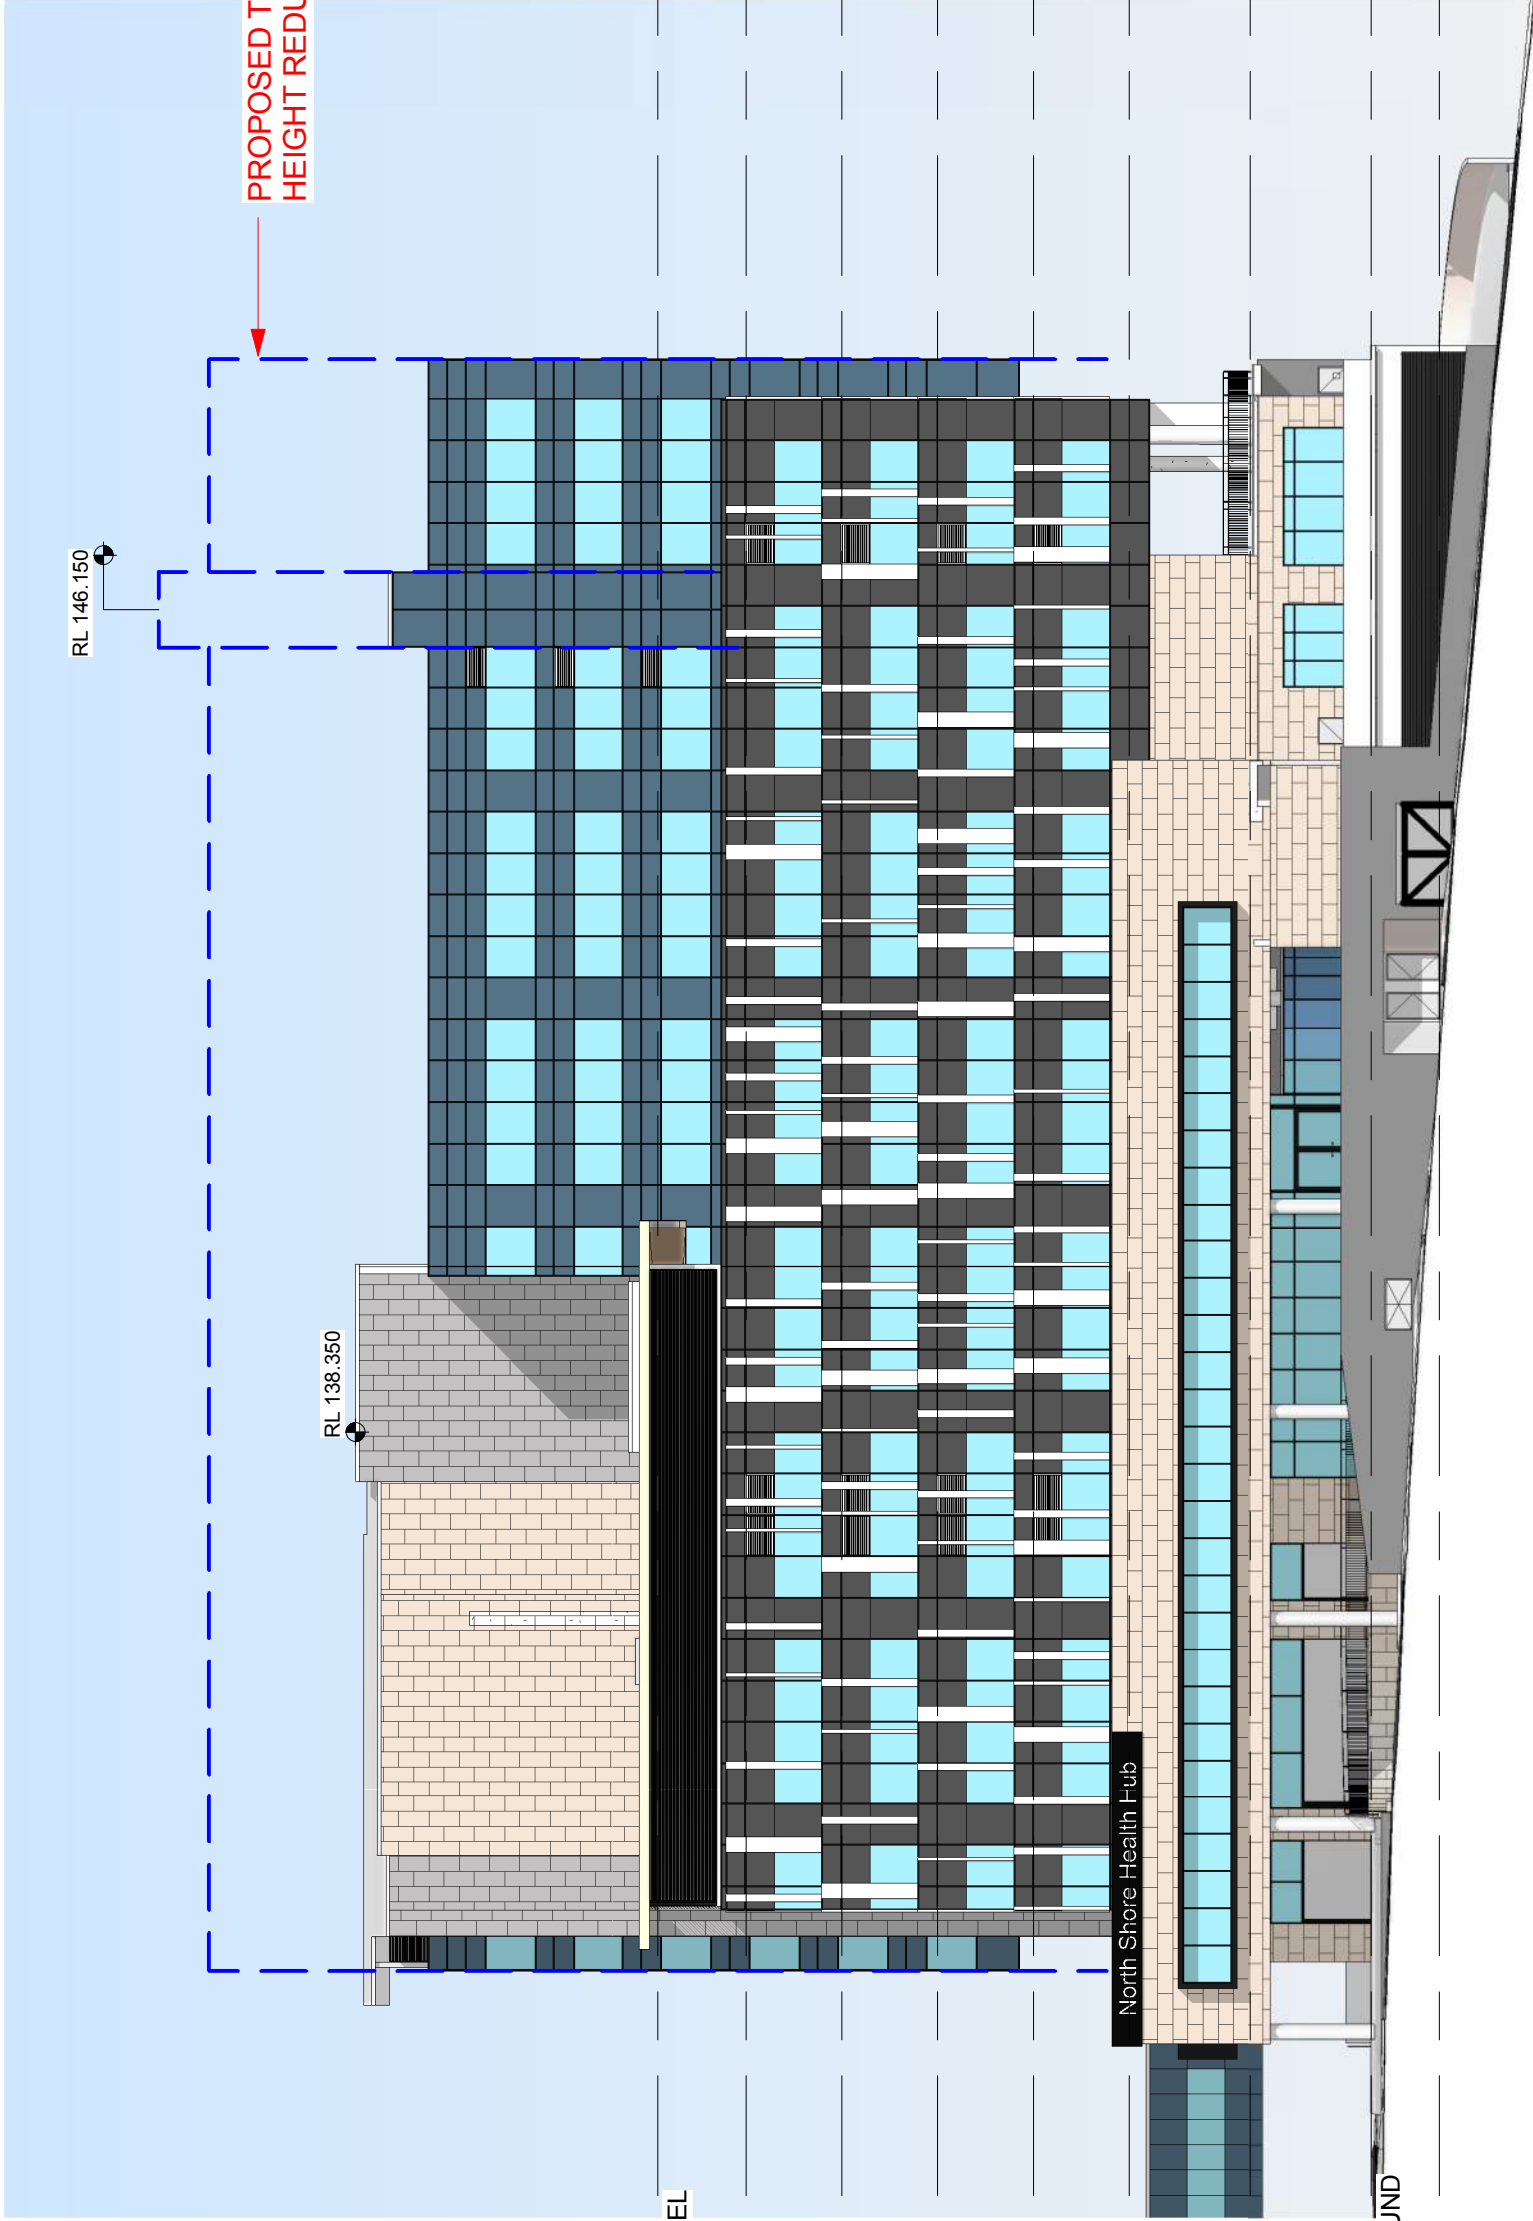

- RL 126350
A ROOF LEVEL
- RL 122850
LEVEL 5A
- RL 119050
LEVEL 4A
- RL 115250
LEVEL 3A
- RL 111450
LEVEL 2
- RL 107650
LEVEL 1
- RL 102850
PODIUM
- RL 98050
LEVEL GROUND
- RL 95350
DOCK 1/L

NOW PROPOSED

GA SOUTH ELEVATION
SK8