



1 EXISTING - SECTION AA
1 : 400

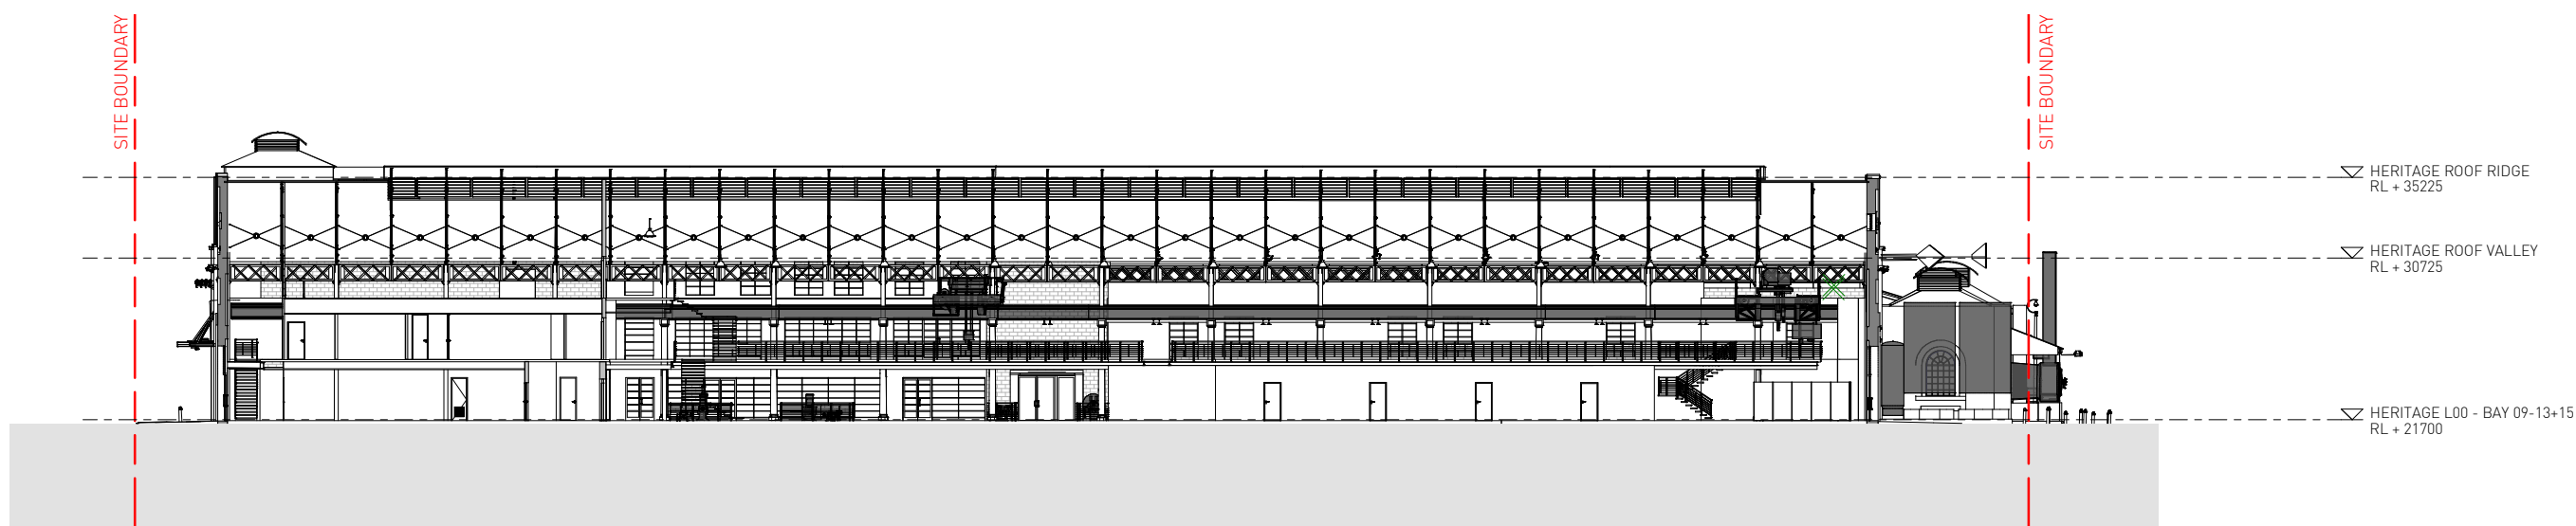

3 EXISTING - SECTION CC - BAY 4
1 : 400



4 EXISTING - SECTION DD - BAY 1
1 : 400

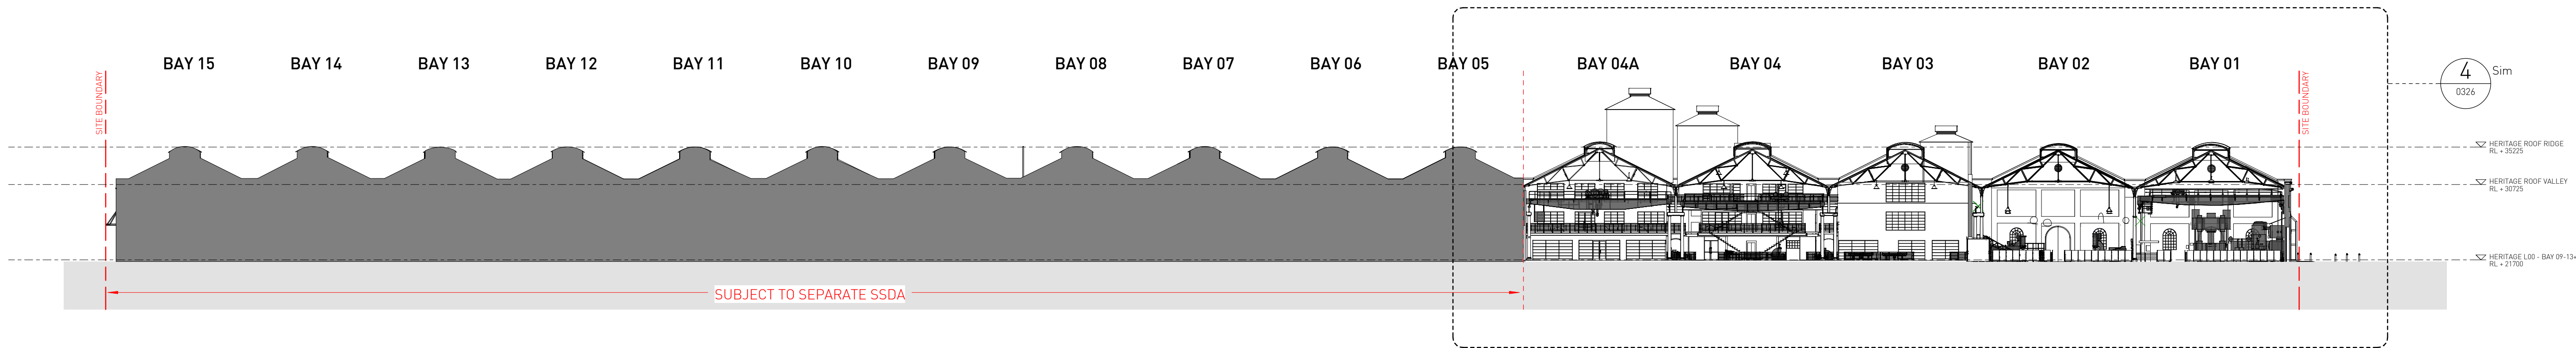

2 EXISTING - SECTION BB
1 : 400

SSDA SUBMISSION


Architect
SISSONS ARCHITECTS
Studio 5, 81 Alexander St, Crows Nest, NSW 2065
Tel. 02 9460 8002

Client
MIRVAC

Scale
1 : 400 @A1
(Half Scale @ A3)

Rev Date
27/10/17

North

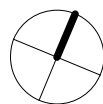

Project
LOCOMOTIVE WORKSHOP
2 Locomotive St, Eveleigh NSW 2015

Drawing Title
EXISTING SECTIONS

Project No.
16-002

Drawing No.
SA-AR-DWG-BB-B4-0325

Rev
G