




1 DEMOLITION - SECTION AA  
1 : 250

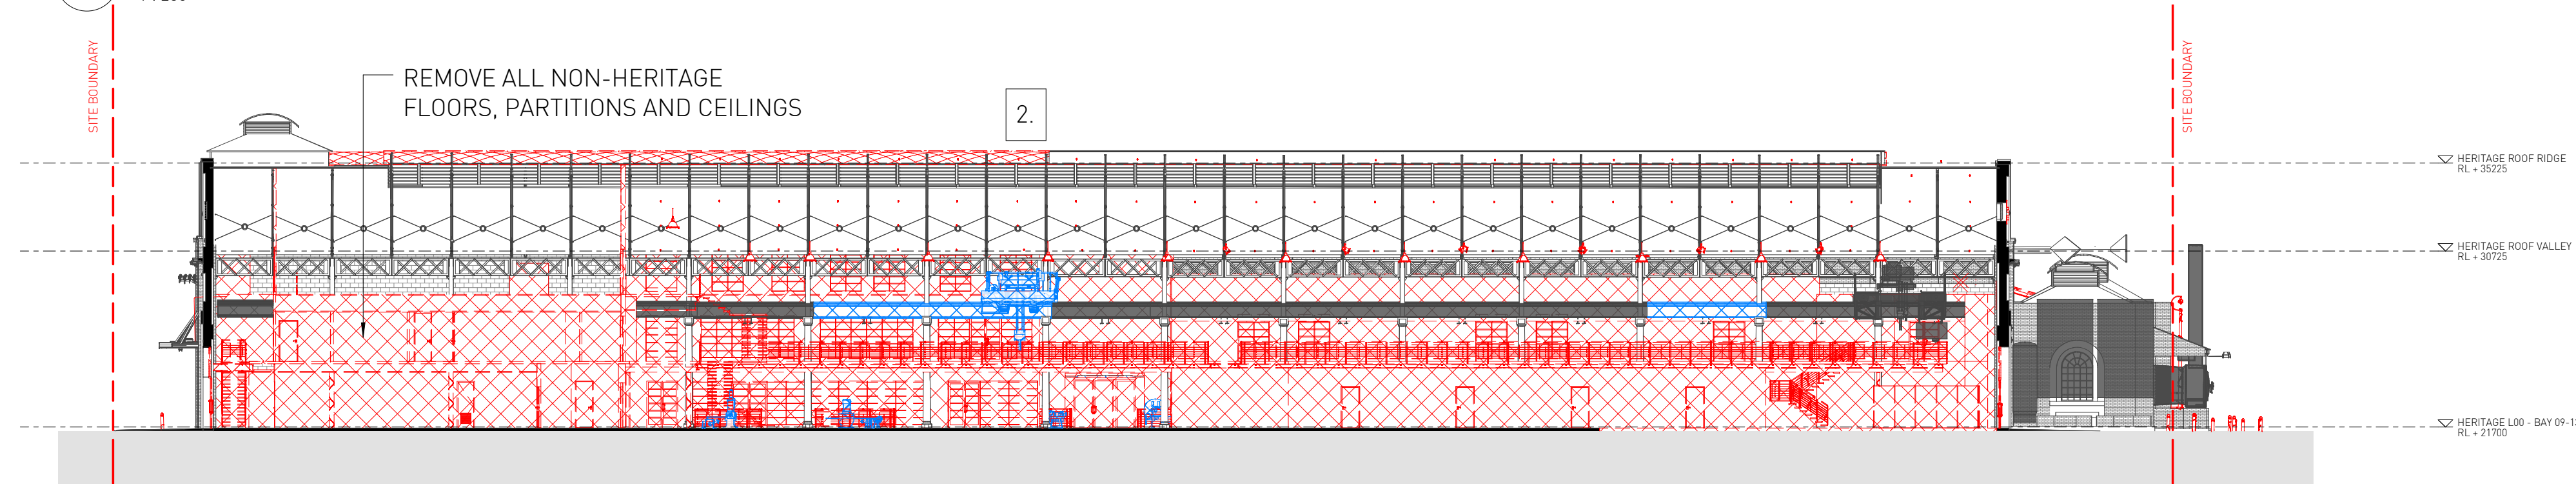

2 DEMOLITION - SECTION CC - BAY 4  
1 : 250

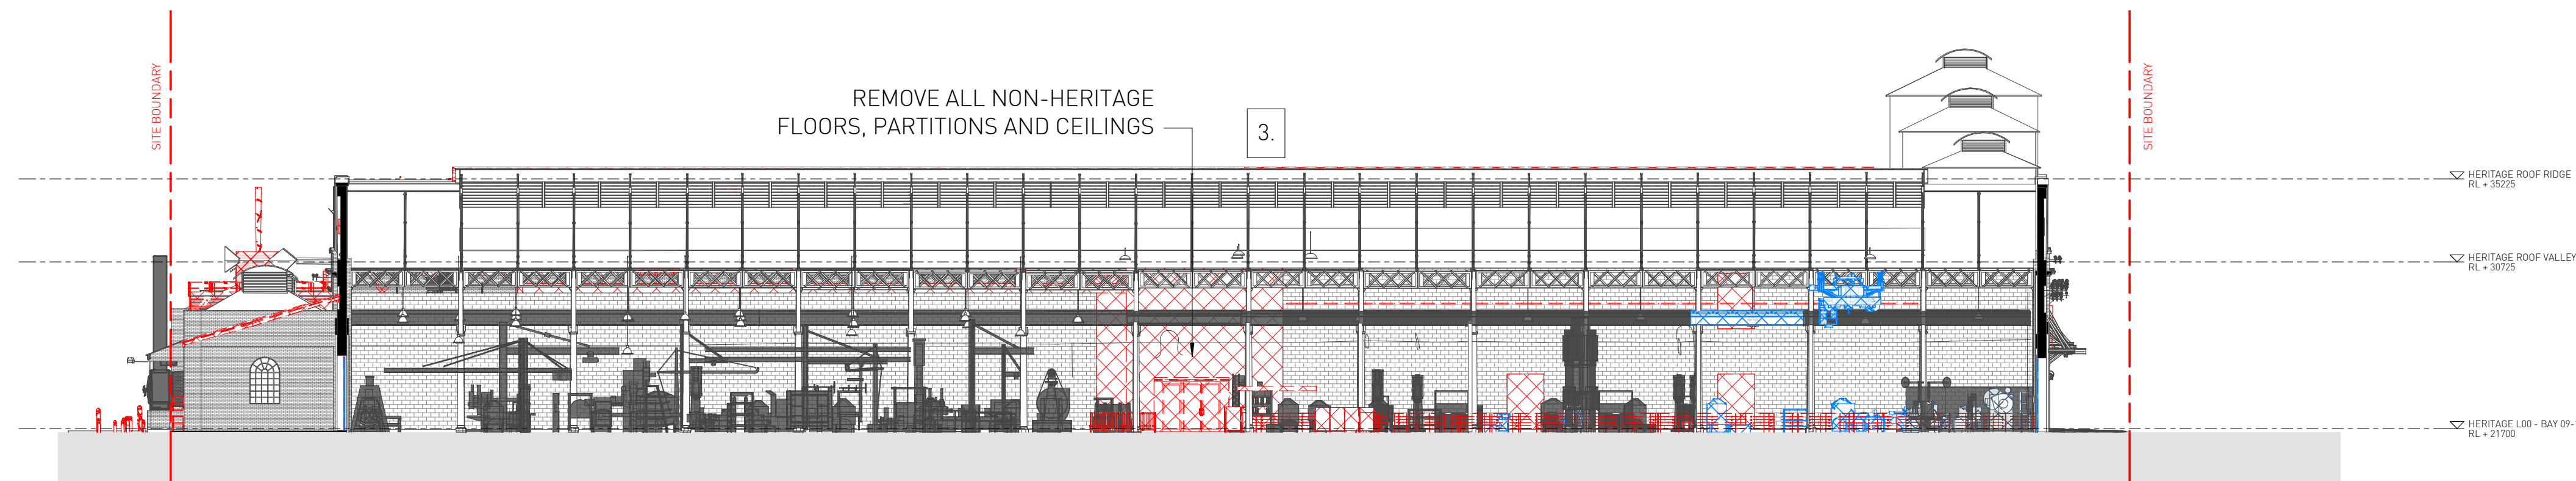

3 DEMOLITION - SECTION DD - BAY 1  
1 : 250

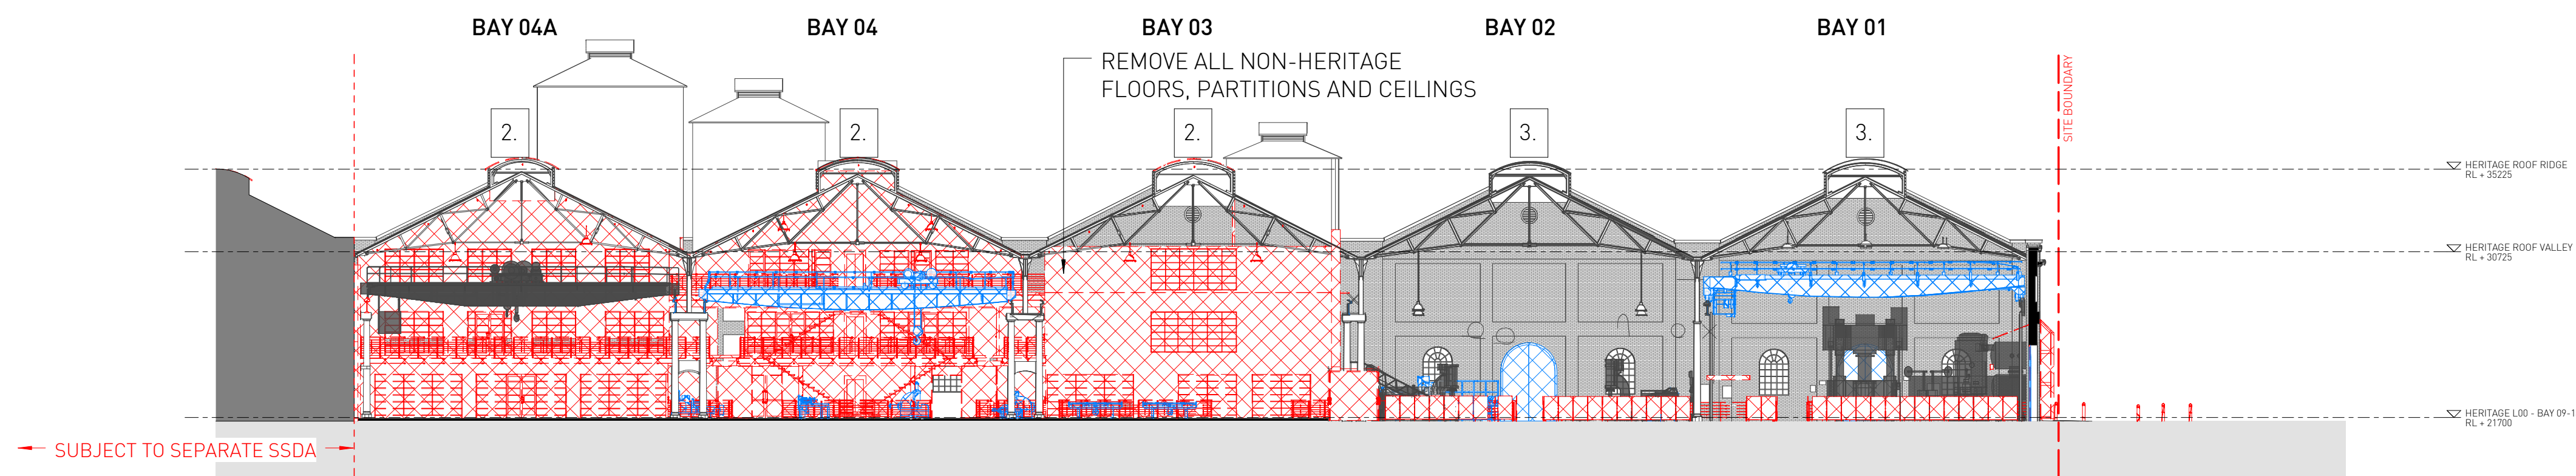

4 DEMOLITION - SECTION BB  
1 : 250

# SSDA SUBMISSION

|   |  |   |  |                                         |   |  |  |                                     |                                          |                                                        |                                                                                                 |  |  |                                                         |  |  |
|---|--|---|--|-----------------------------------------|---|--|--|-------------------------------------|------------------------------------------|--------------------------------------------------------|-------------------------------------------------------------------------------------------------|--|--|---------------------------------------------------------|--|--|
| <div>Architect</div> <div>SISSONS ARCHITECTS</div> <div>Studio 5, 81 Alexander St, Crows Nest, NSW 2065</div> <div>Tel. 02 9460 8002</div> |  | <div>NOTES LEGEND</div> <div><div>1</div><div>Removal of existing roof sheeting for roof lights.</div></div> <div><div>2</div><div>Removal of existing roof sheeting, structure to remain.</div></div> <div><div>3</div><div>Refurbish/ upgrade roof as required with alysynite sheeting or similar.</div></div> <div><div>4</div><div>Existing heritage timber doors to be retained internally in open/close position, new steel and glass openings to exterior.</div></div> <div><div>5</div><div>Proposed opening on existing brick wall.</div></div> |  |                                         | <div>GRAPHIC LEGEND</div> <div><div><div></div></div><div>Items to be Demolished</div></div> <div><div><div></div></div><div>Items to be Retained and Relocated</div></div> <div><div><div></div></div><div>Roof sheeting to be upgraded</div></div> |  |  | <div>Client</div> <div>MIRVAC</div> |                                          |                                                        | <div>Project</div> <div>LOCOMOTIVE WORKSHOP</div> <div>2 Locomotive St, Eveleigh NSW 2015</div> |  |  | <div>Drawing Title</div> <div>DEMOLITION SECTIONS</div> |  |  |
| <div>Scale</div> <div>1 : 250 @A1</div> <div>(Half Scale @ A3)</div>                                                                       |  | <div>Rev Date</div> <div>02/11/17</div>   |  | <div>North</div> <div><div></div></div> |   |  |  |                                     | <div>Project No.</div> <div>16-002</div> | <div>Drawing No.</div> <div>SA-AR-DWG-BB-B4-0326</div> | <div>Rev</div> <div>G</div>                                                                     |  |  |                                                         |  |  |