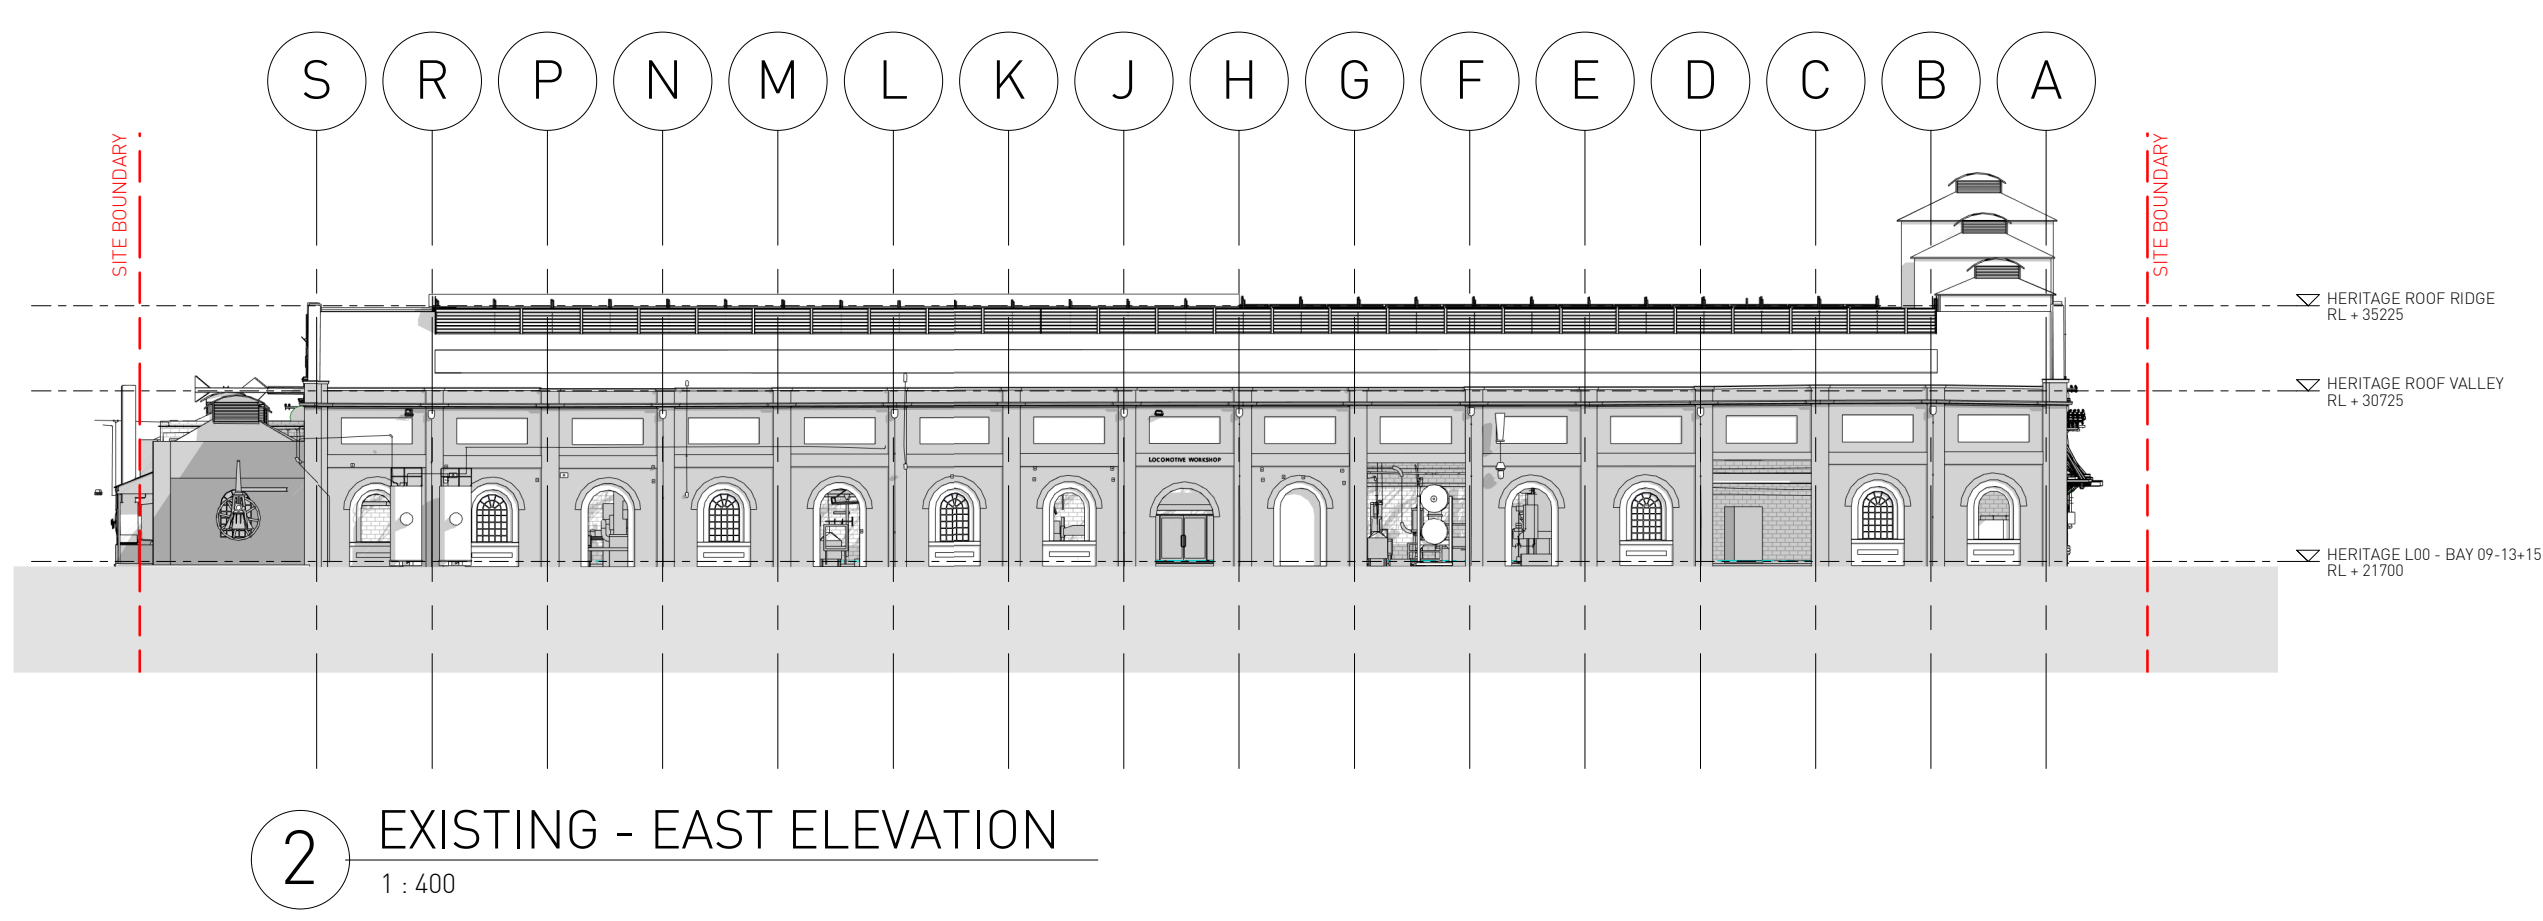
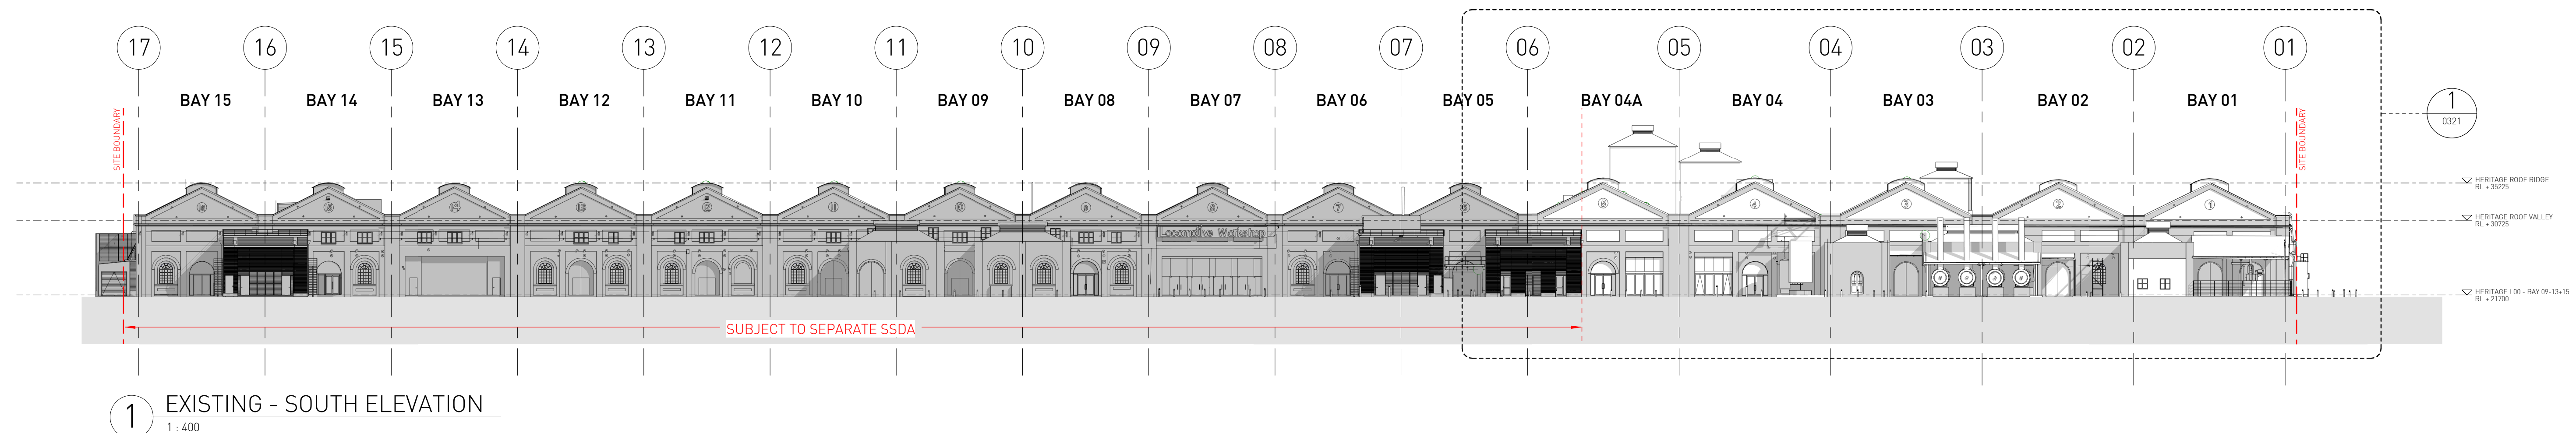


SSDA SUBMISSION

Architect SISSONS ARCHITECTS Studio 5, 81 Alexander St, Crows Nest, NSW 2065 Tel. 02 9460 8002		Client MIRVAC		Project LOCOMOTIVE WORKSHOP 2 Locomotive St, Eveleigh NSW 2015		Drawing Title EXISTING ELEVATIONS		
Scale 1 : 400 @A1 (Half Scale @ A3)		Rev Date 27/10/17		North 		Project No. 16-002	Drawing No. SA-AR-DWG-BB-B4-0320	Rev G