

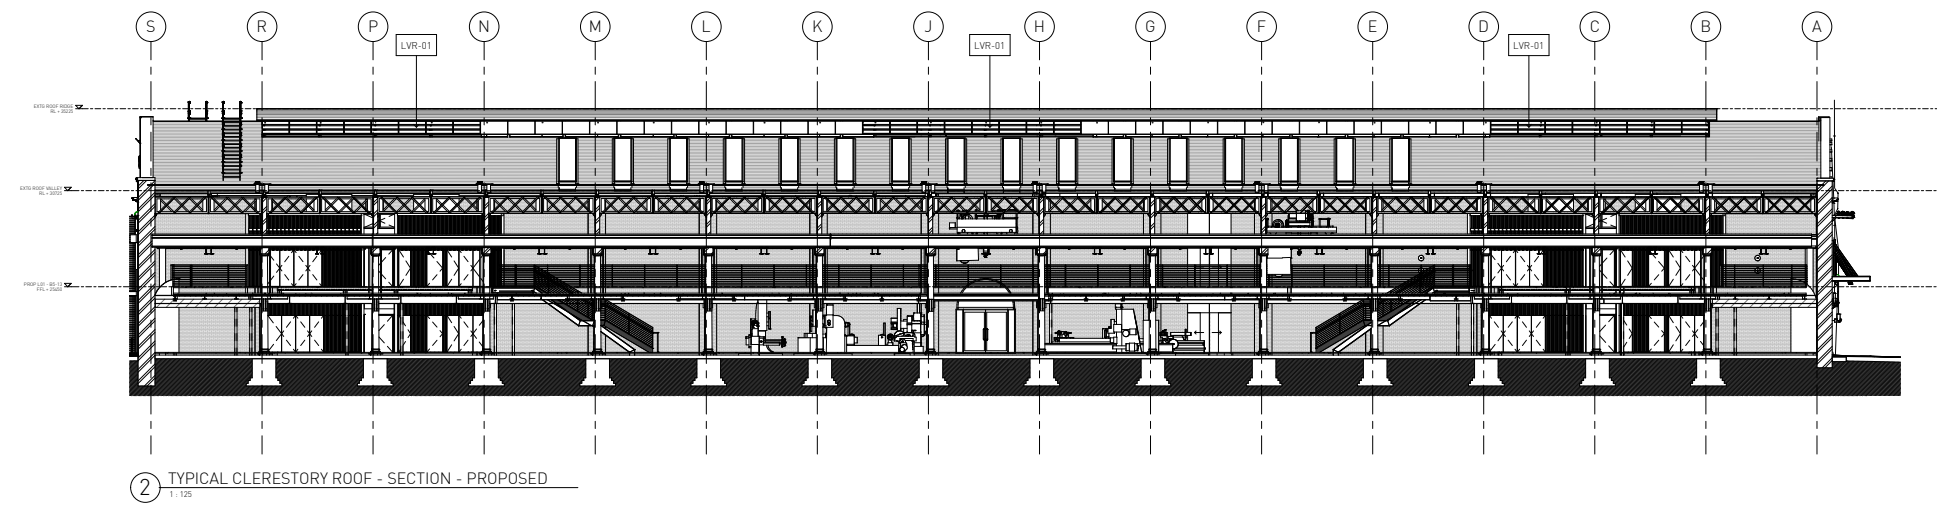


1.14 - Smoke Attenuation Louvres


The intention is to retain existing heritage louvres in situ wherever possible. The drawings show the maximum extent of louvres which could be removed to achieve compliance, however testing of systems will continue in the design development phase with the intention of retaining as many heritage louvres as possible in their current locations.

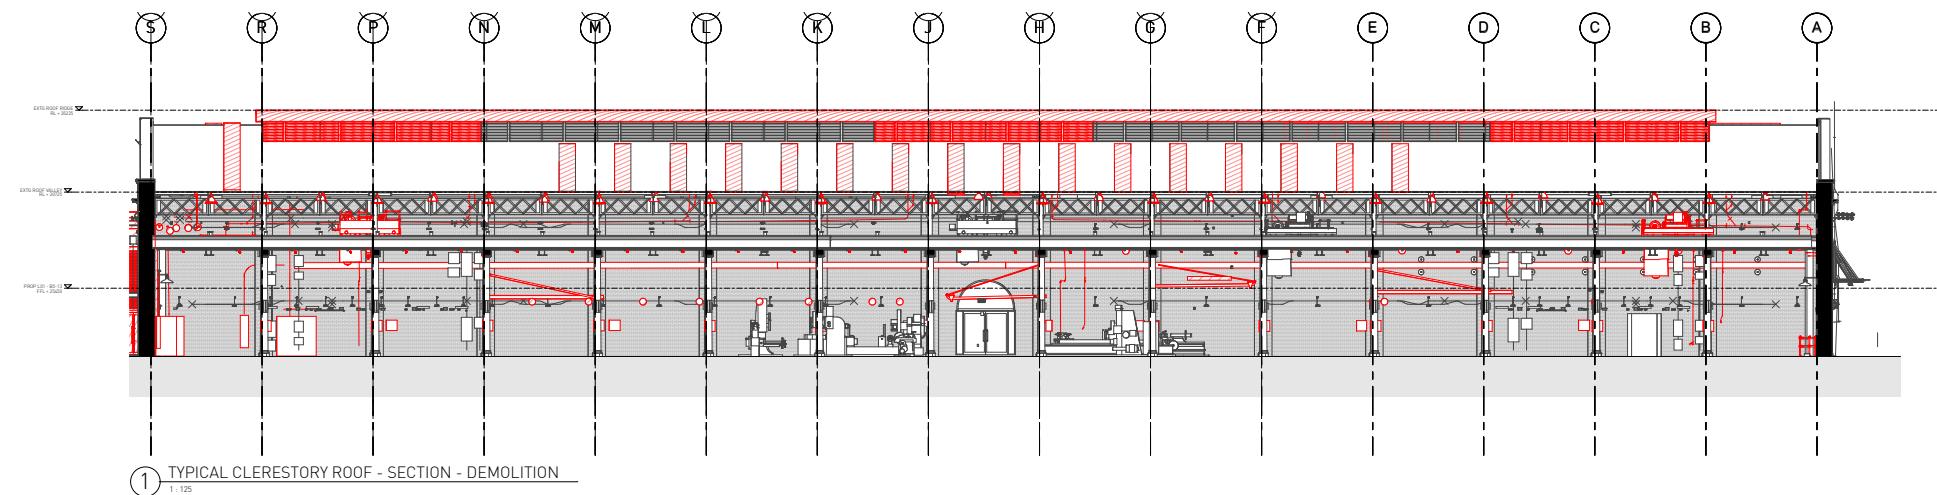


Demolition + Proposed Sections - Roof Lantern Actuated Fire Louvres

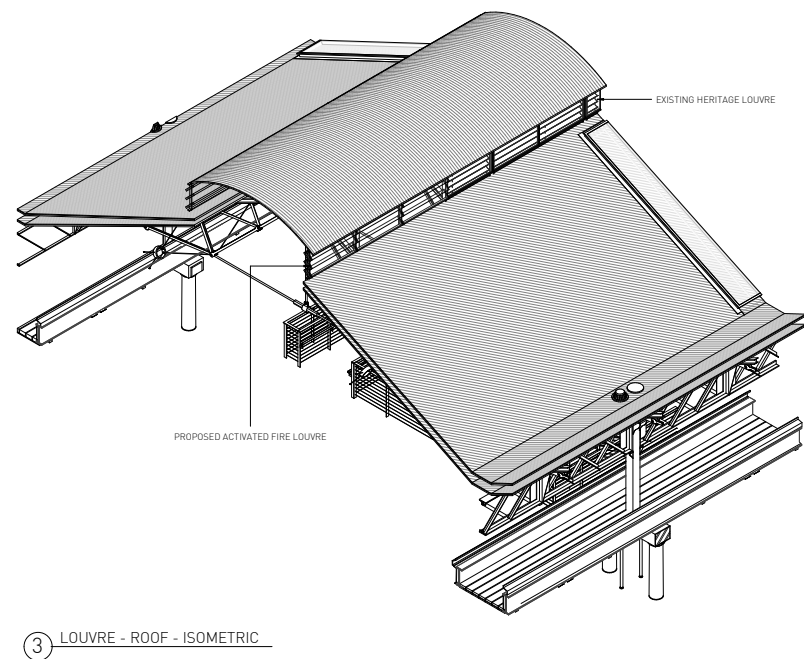

Roof Lantern Actuated Fire Louvres Detail

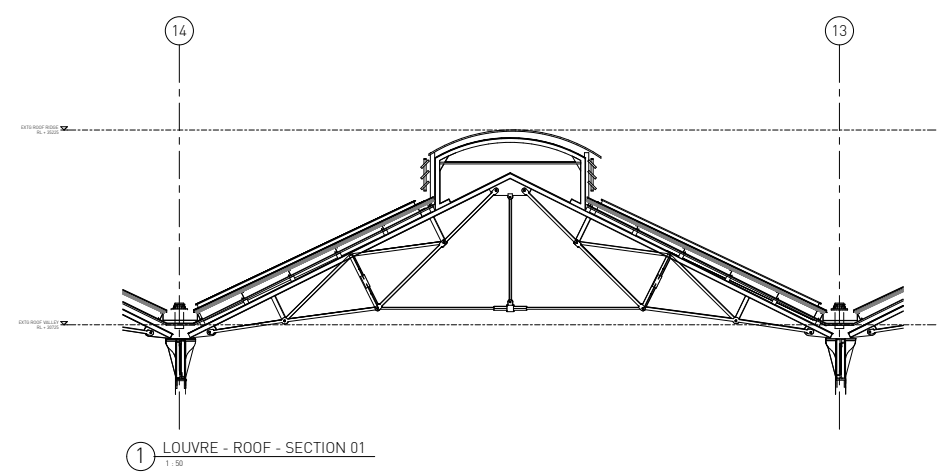

Roof Lantern Actuated Fire Louvres Detail

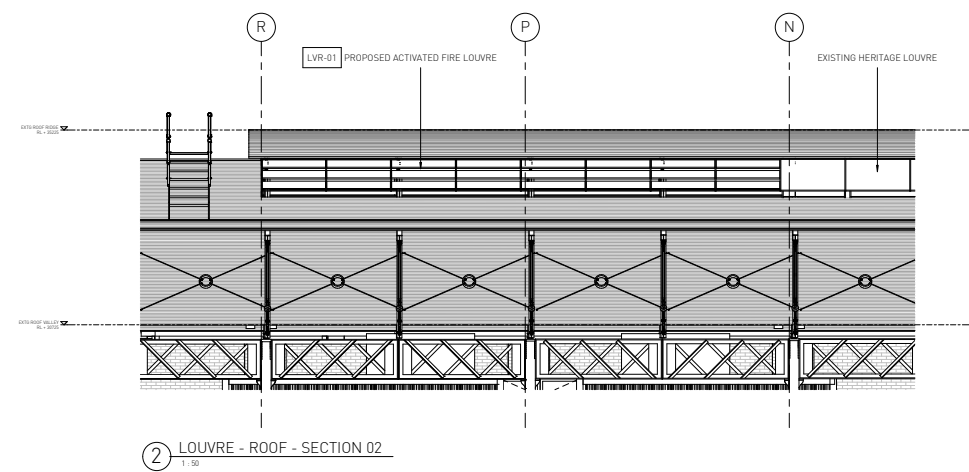

Roof Lantern Actuated Fire Louvres Detail

1.14 - Smoke Attenuation Louvres

FACADE PERSPECTIVE DIAGRAM
LOUVER WINDOWS HIGHLIGHTED IN BLUE

