
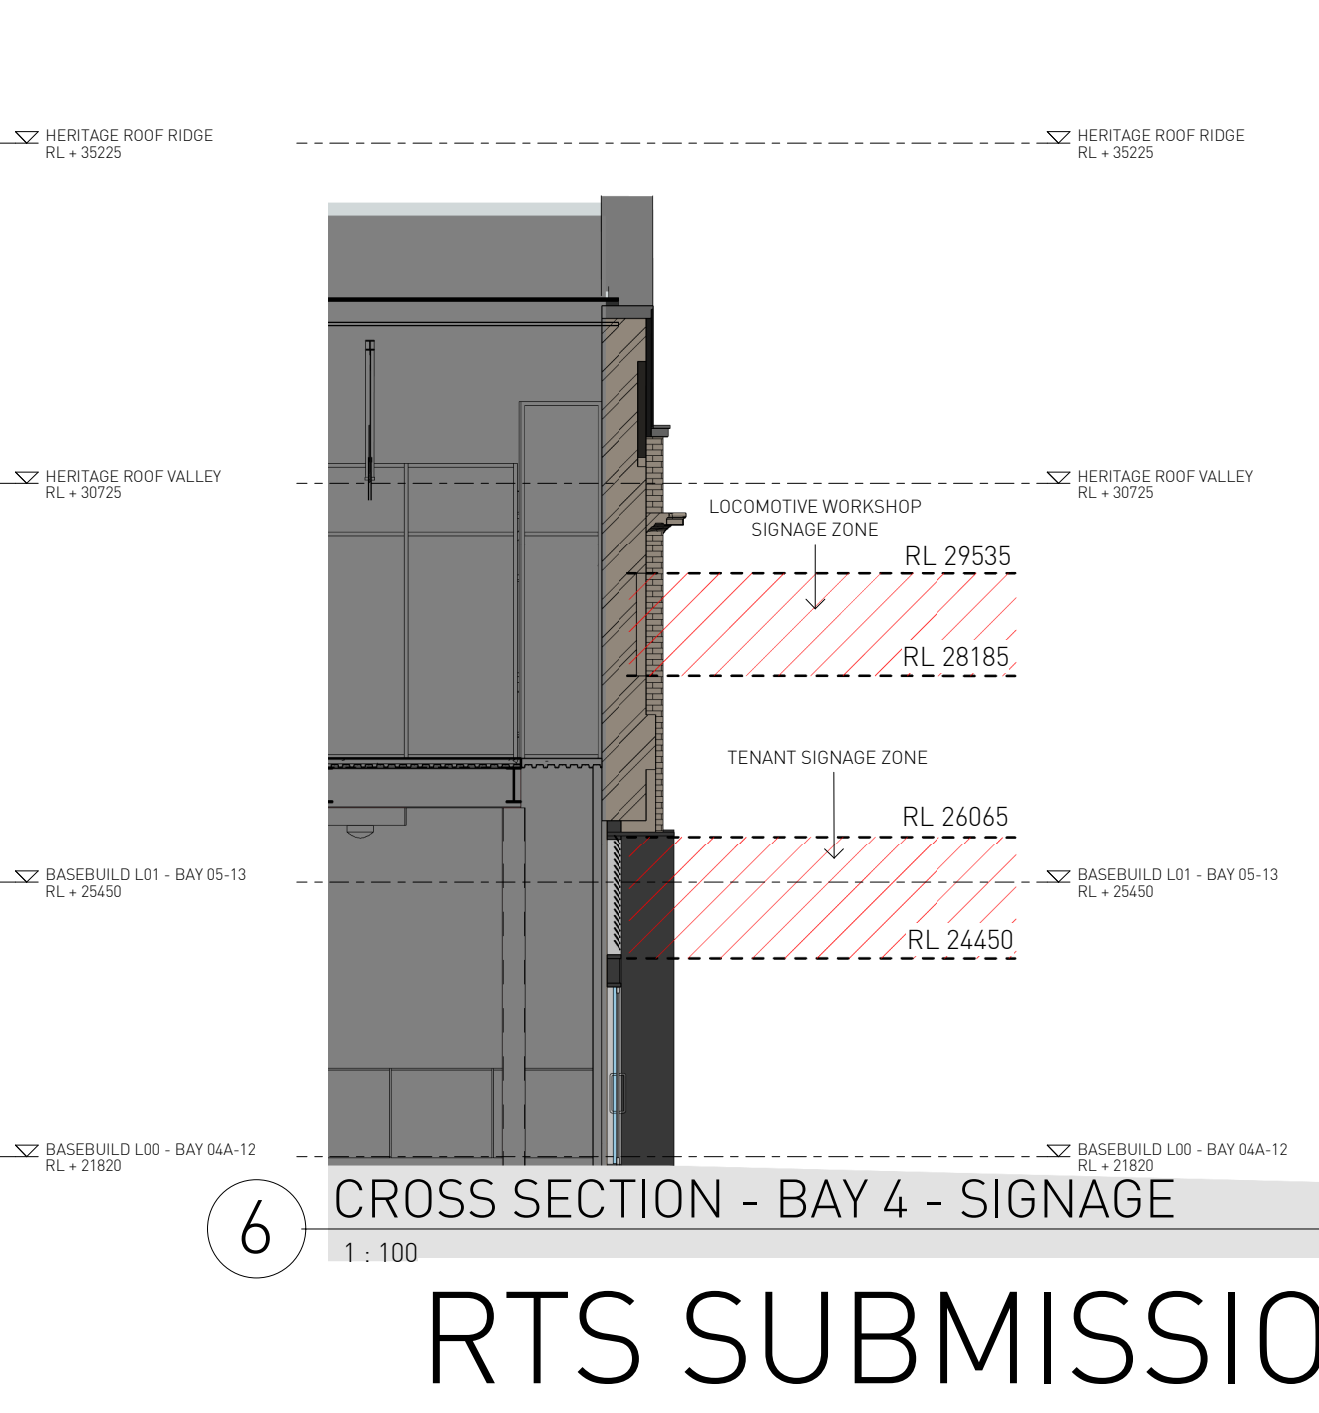
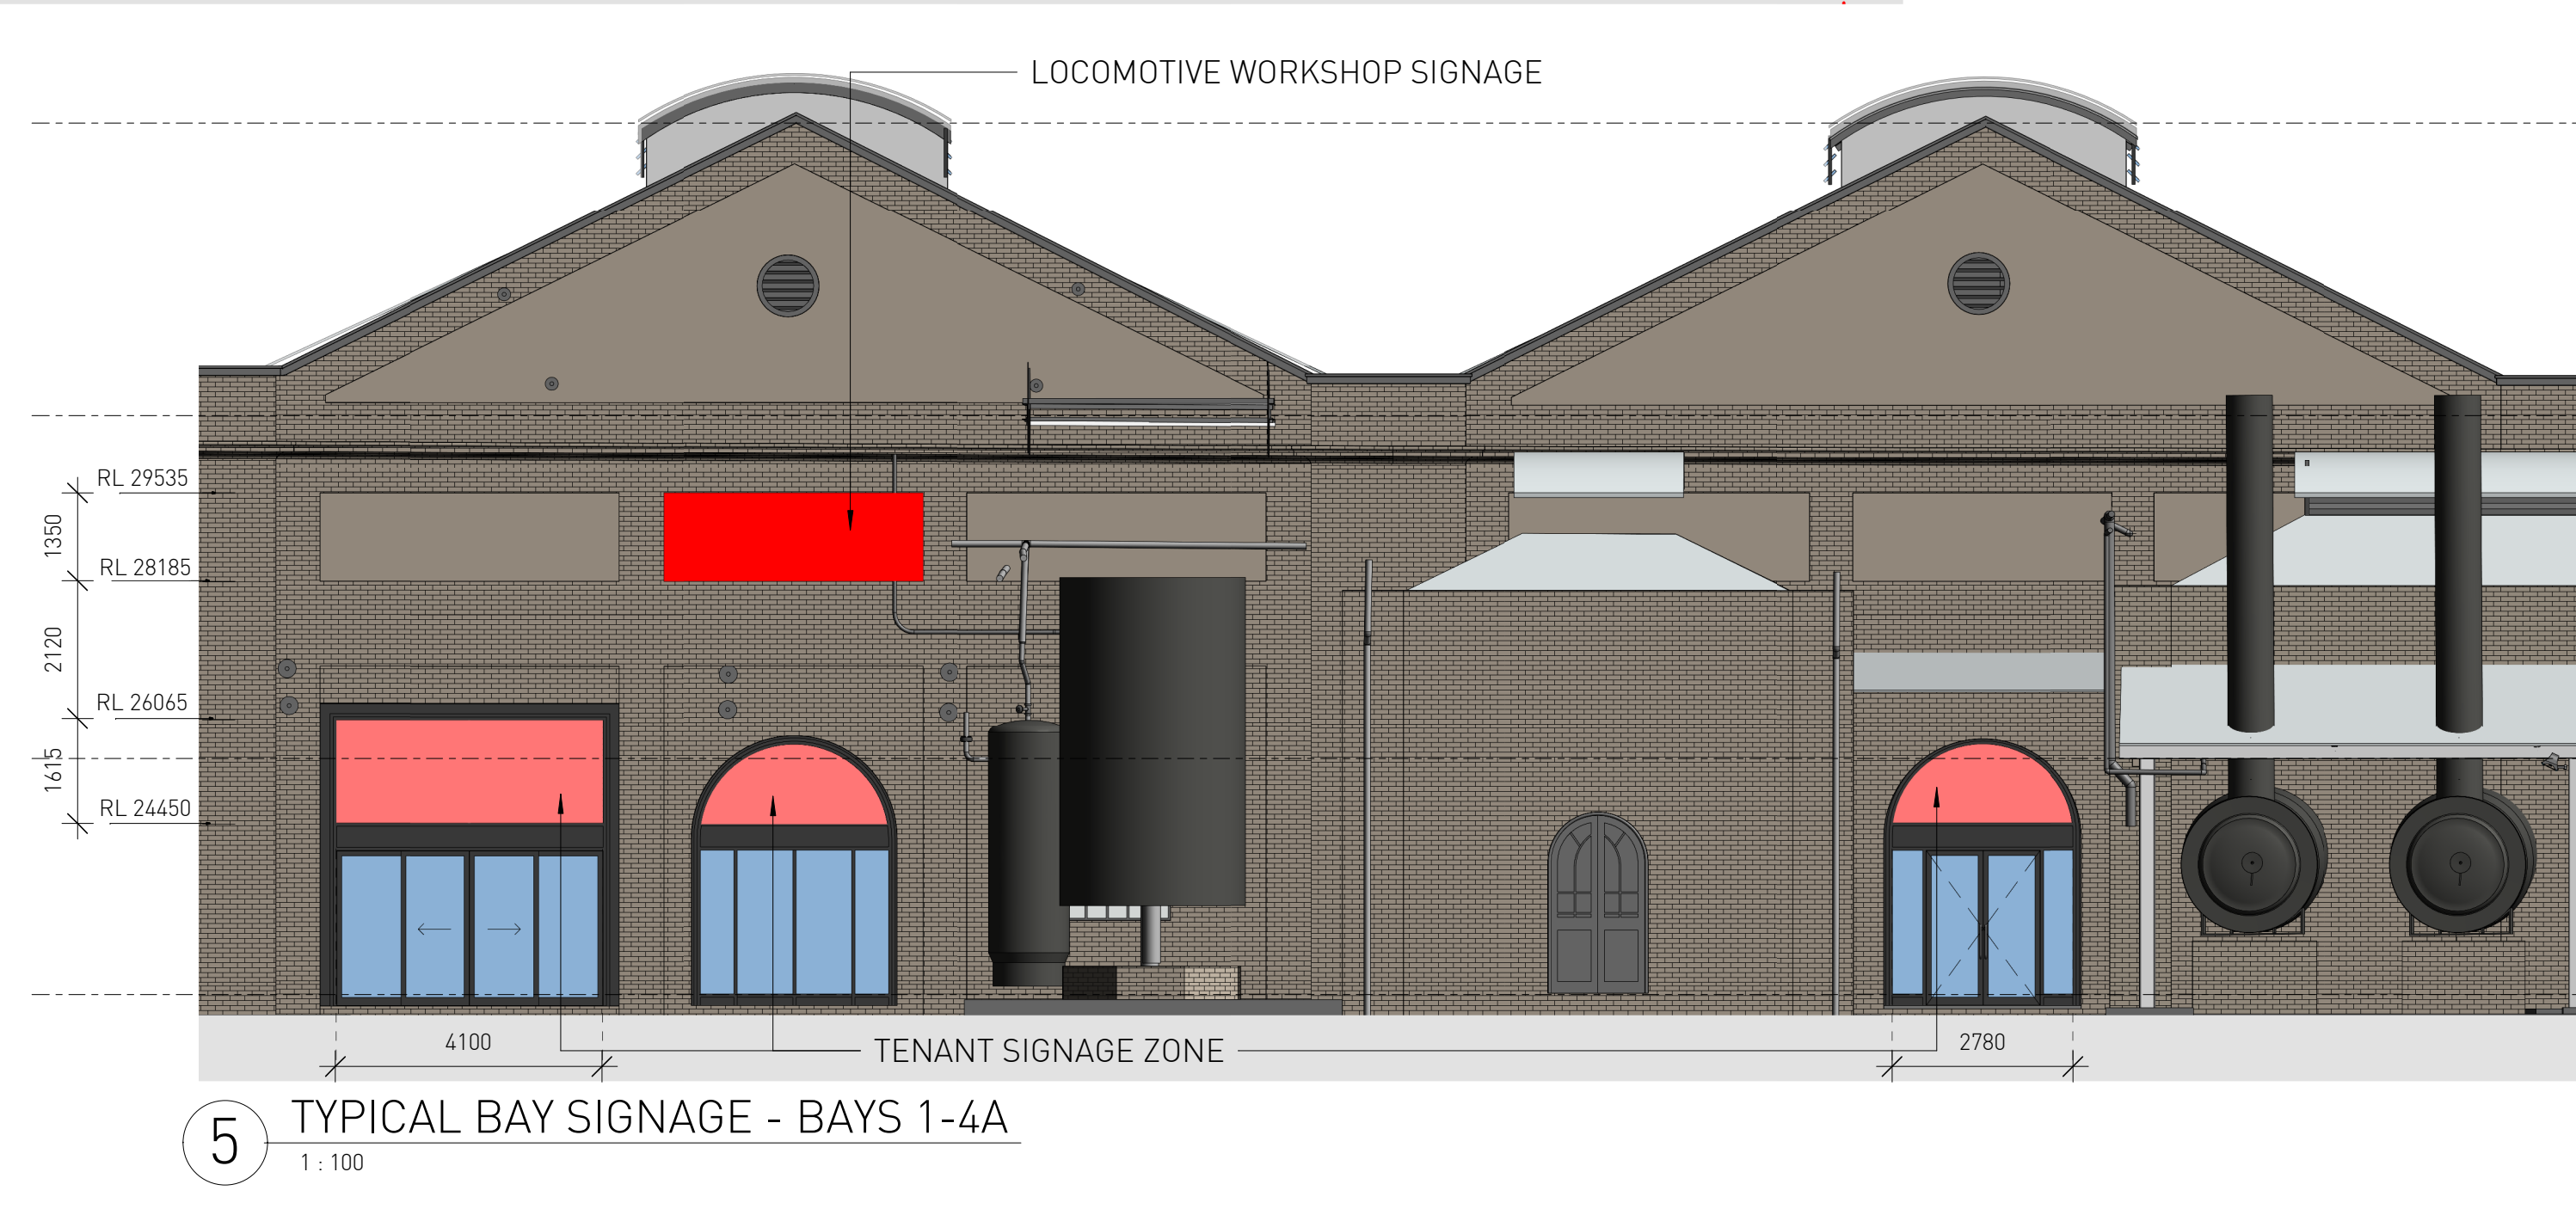
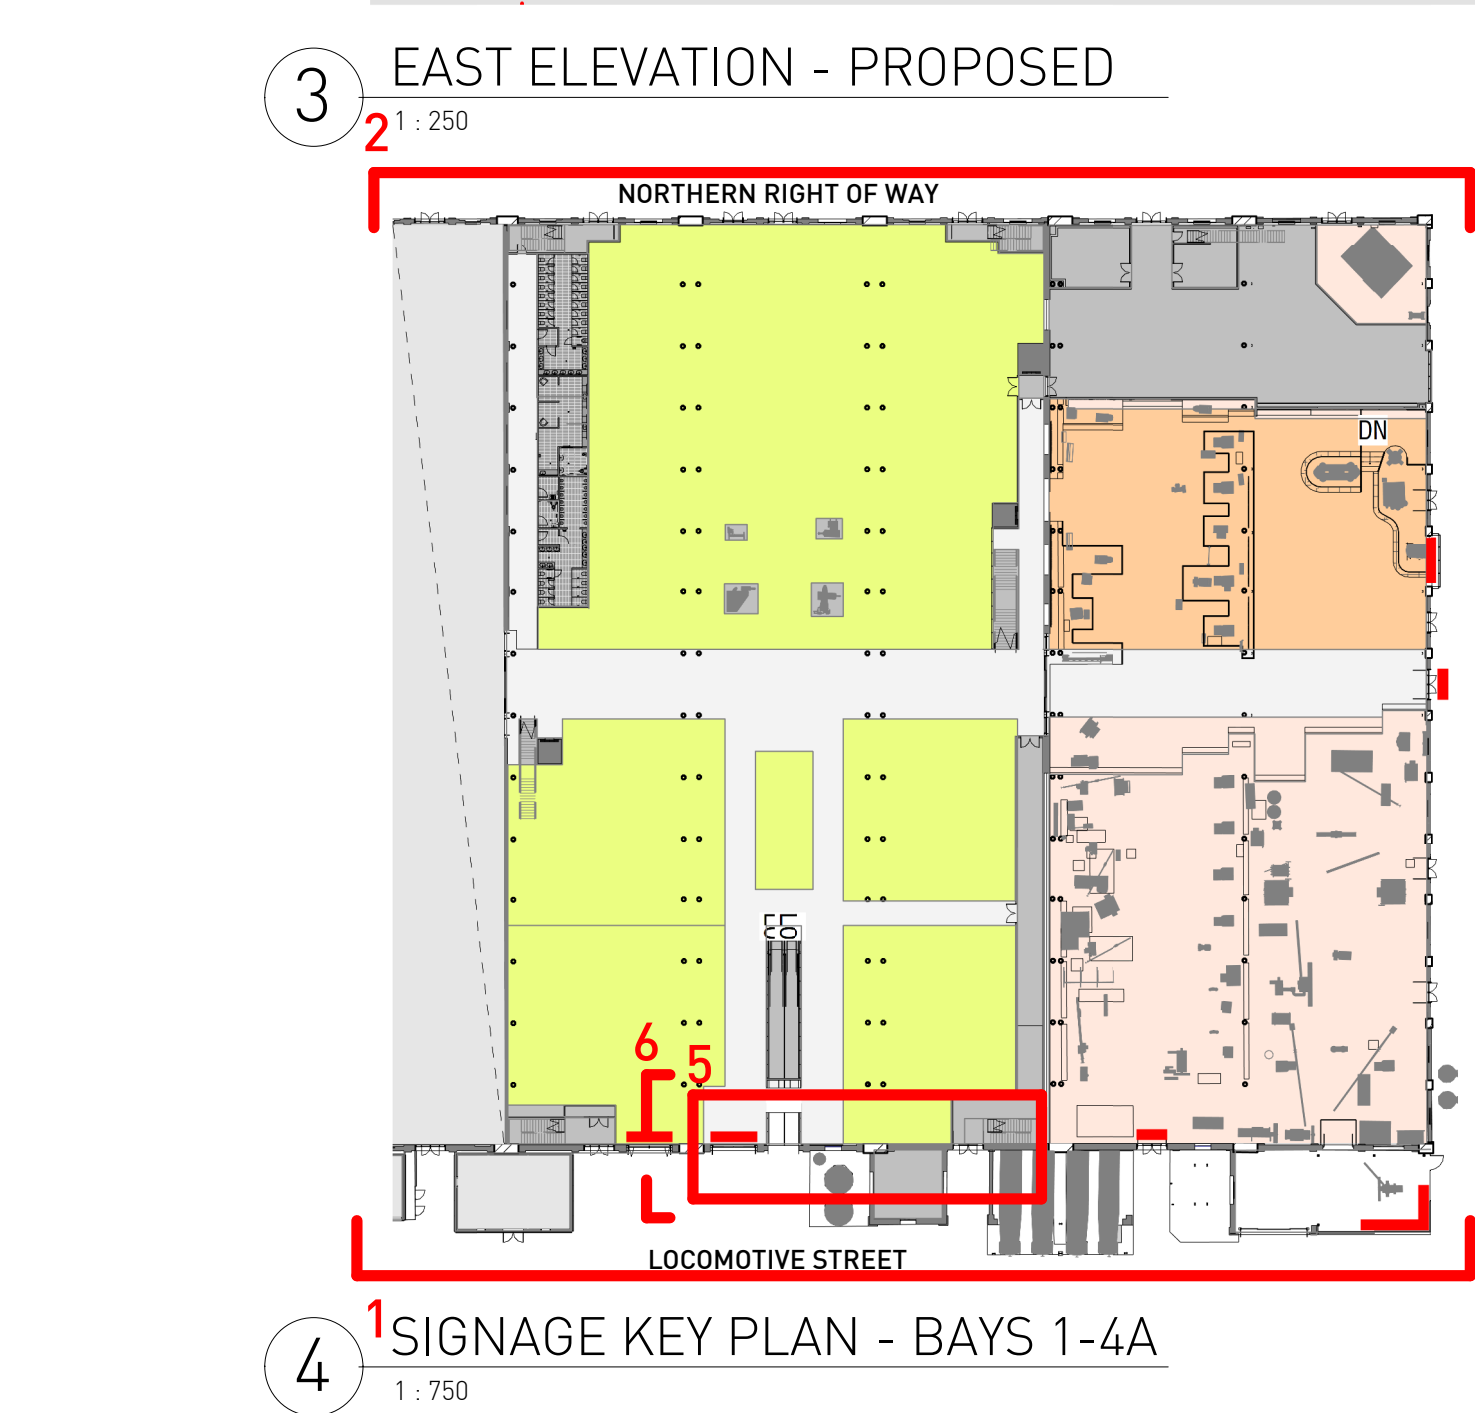
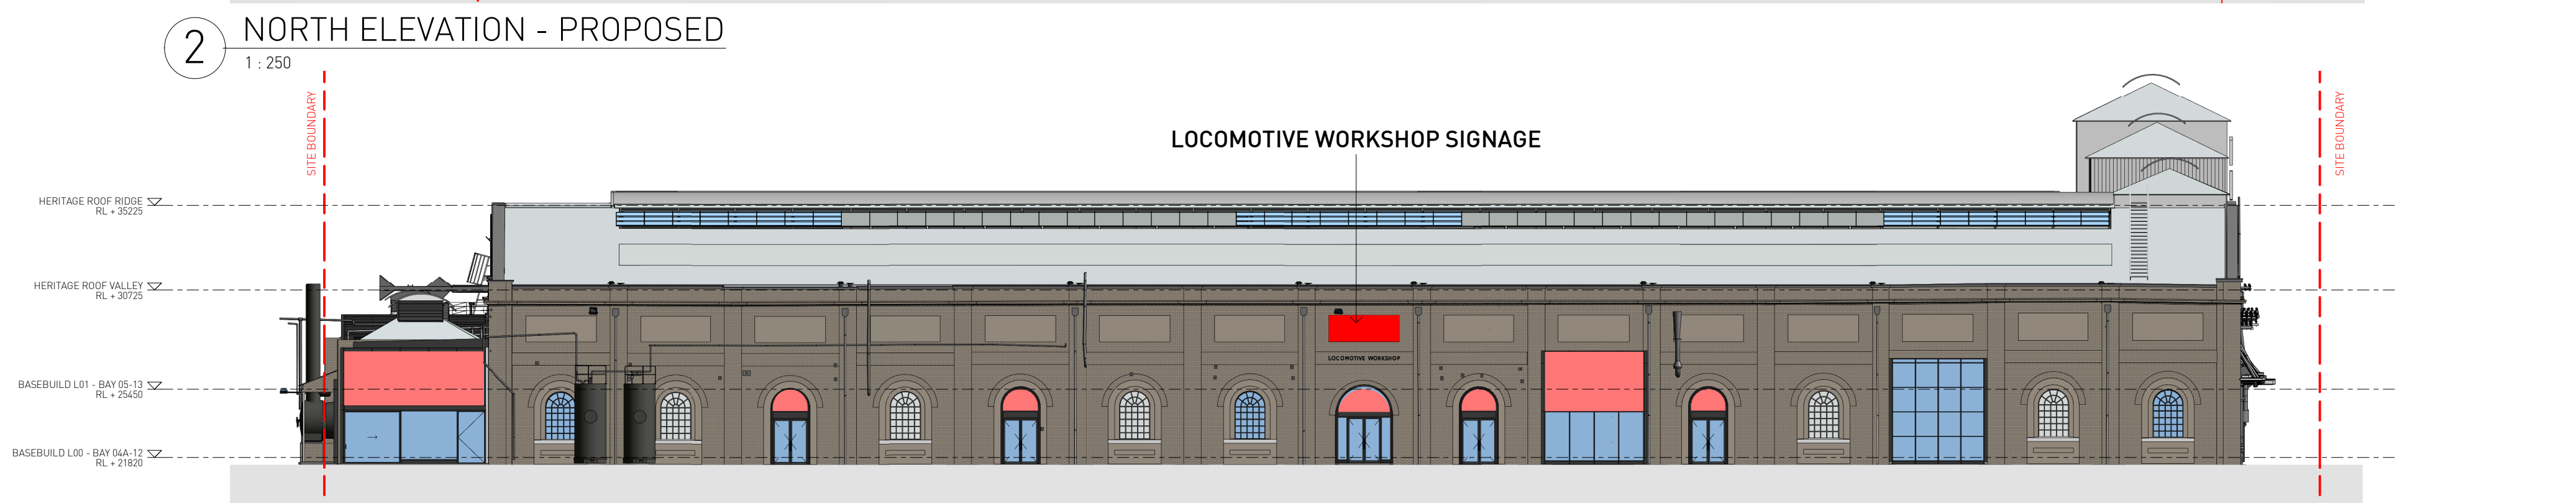


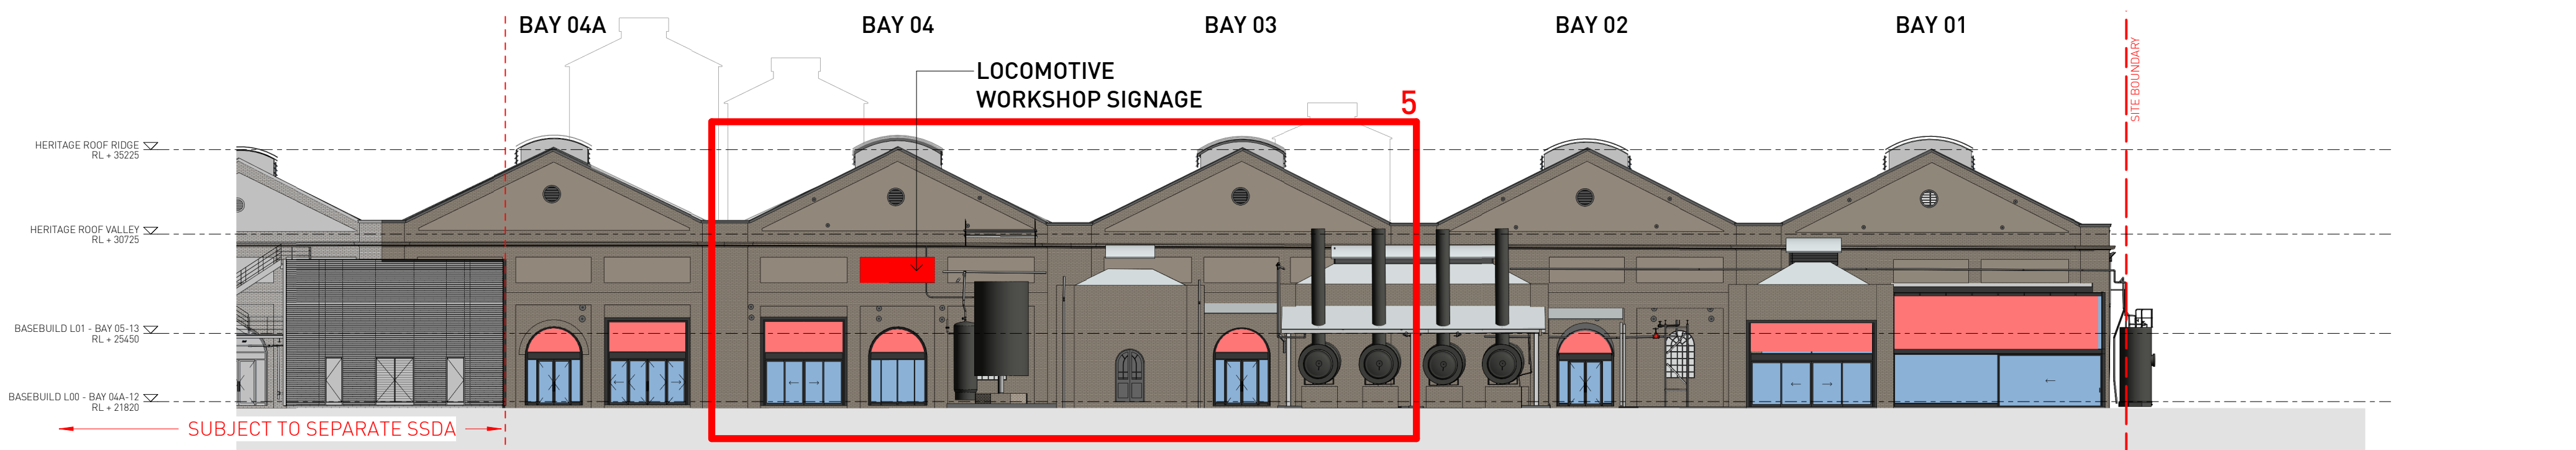

RTS SUBMISSION

Architect SISSONS ARCHITECTS Studio 5, 81 Alexander St, Crows Nest, NSW 2065 Tel. 02 9460 8002		SIGNAGE LEGEND  Denotes Proposed Signage Locations - Zone of Signage on Facade  Denotes Proposed Signage Locations - Zone of Signage Behind Glazing			Client MIRVAC			Project LOCOMOTIVE WORKSHOP 2 Locomotive St, Eveleigh NSW 2015		Drawing Title SIGNAGE ELEVATIONS		
Scale As indicated @A1 [Half Scale @ A3]	Rev Date 15/05/18	North 				Project No. 16-002	Drawing No. SA-AR-DWG-BB-B4-0361	Rev L				