


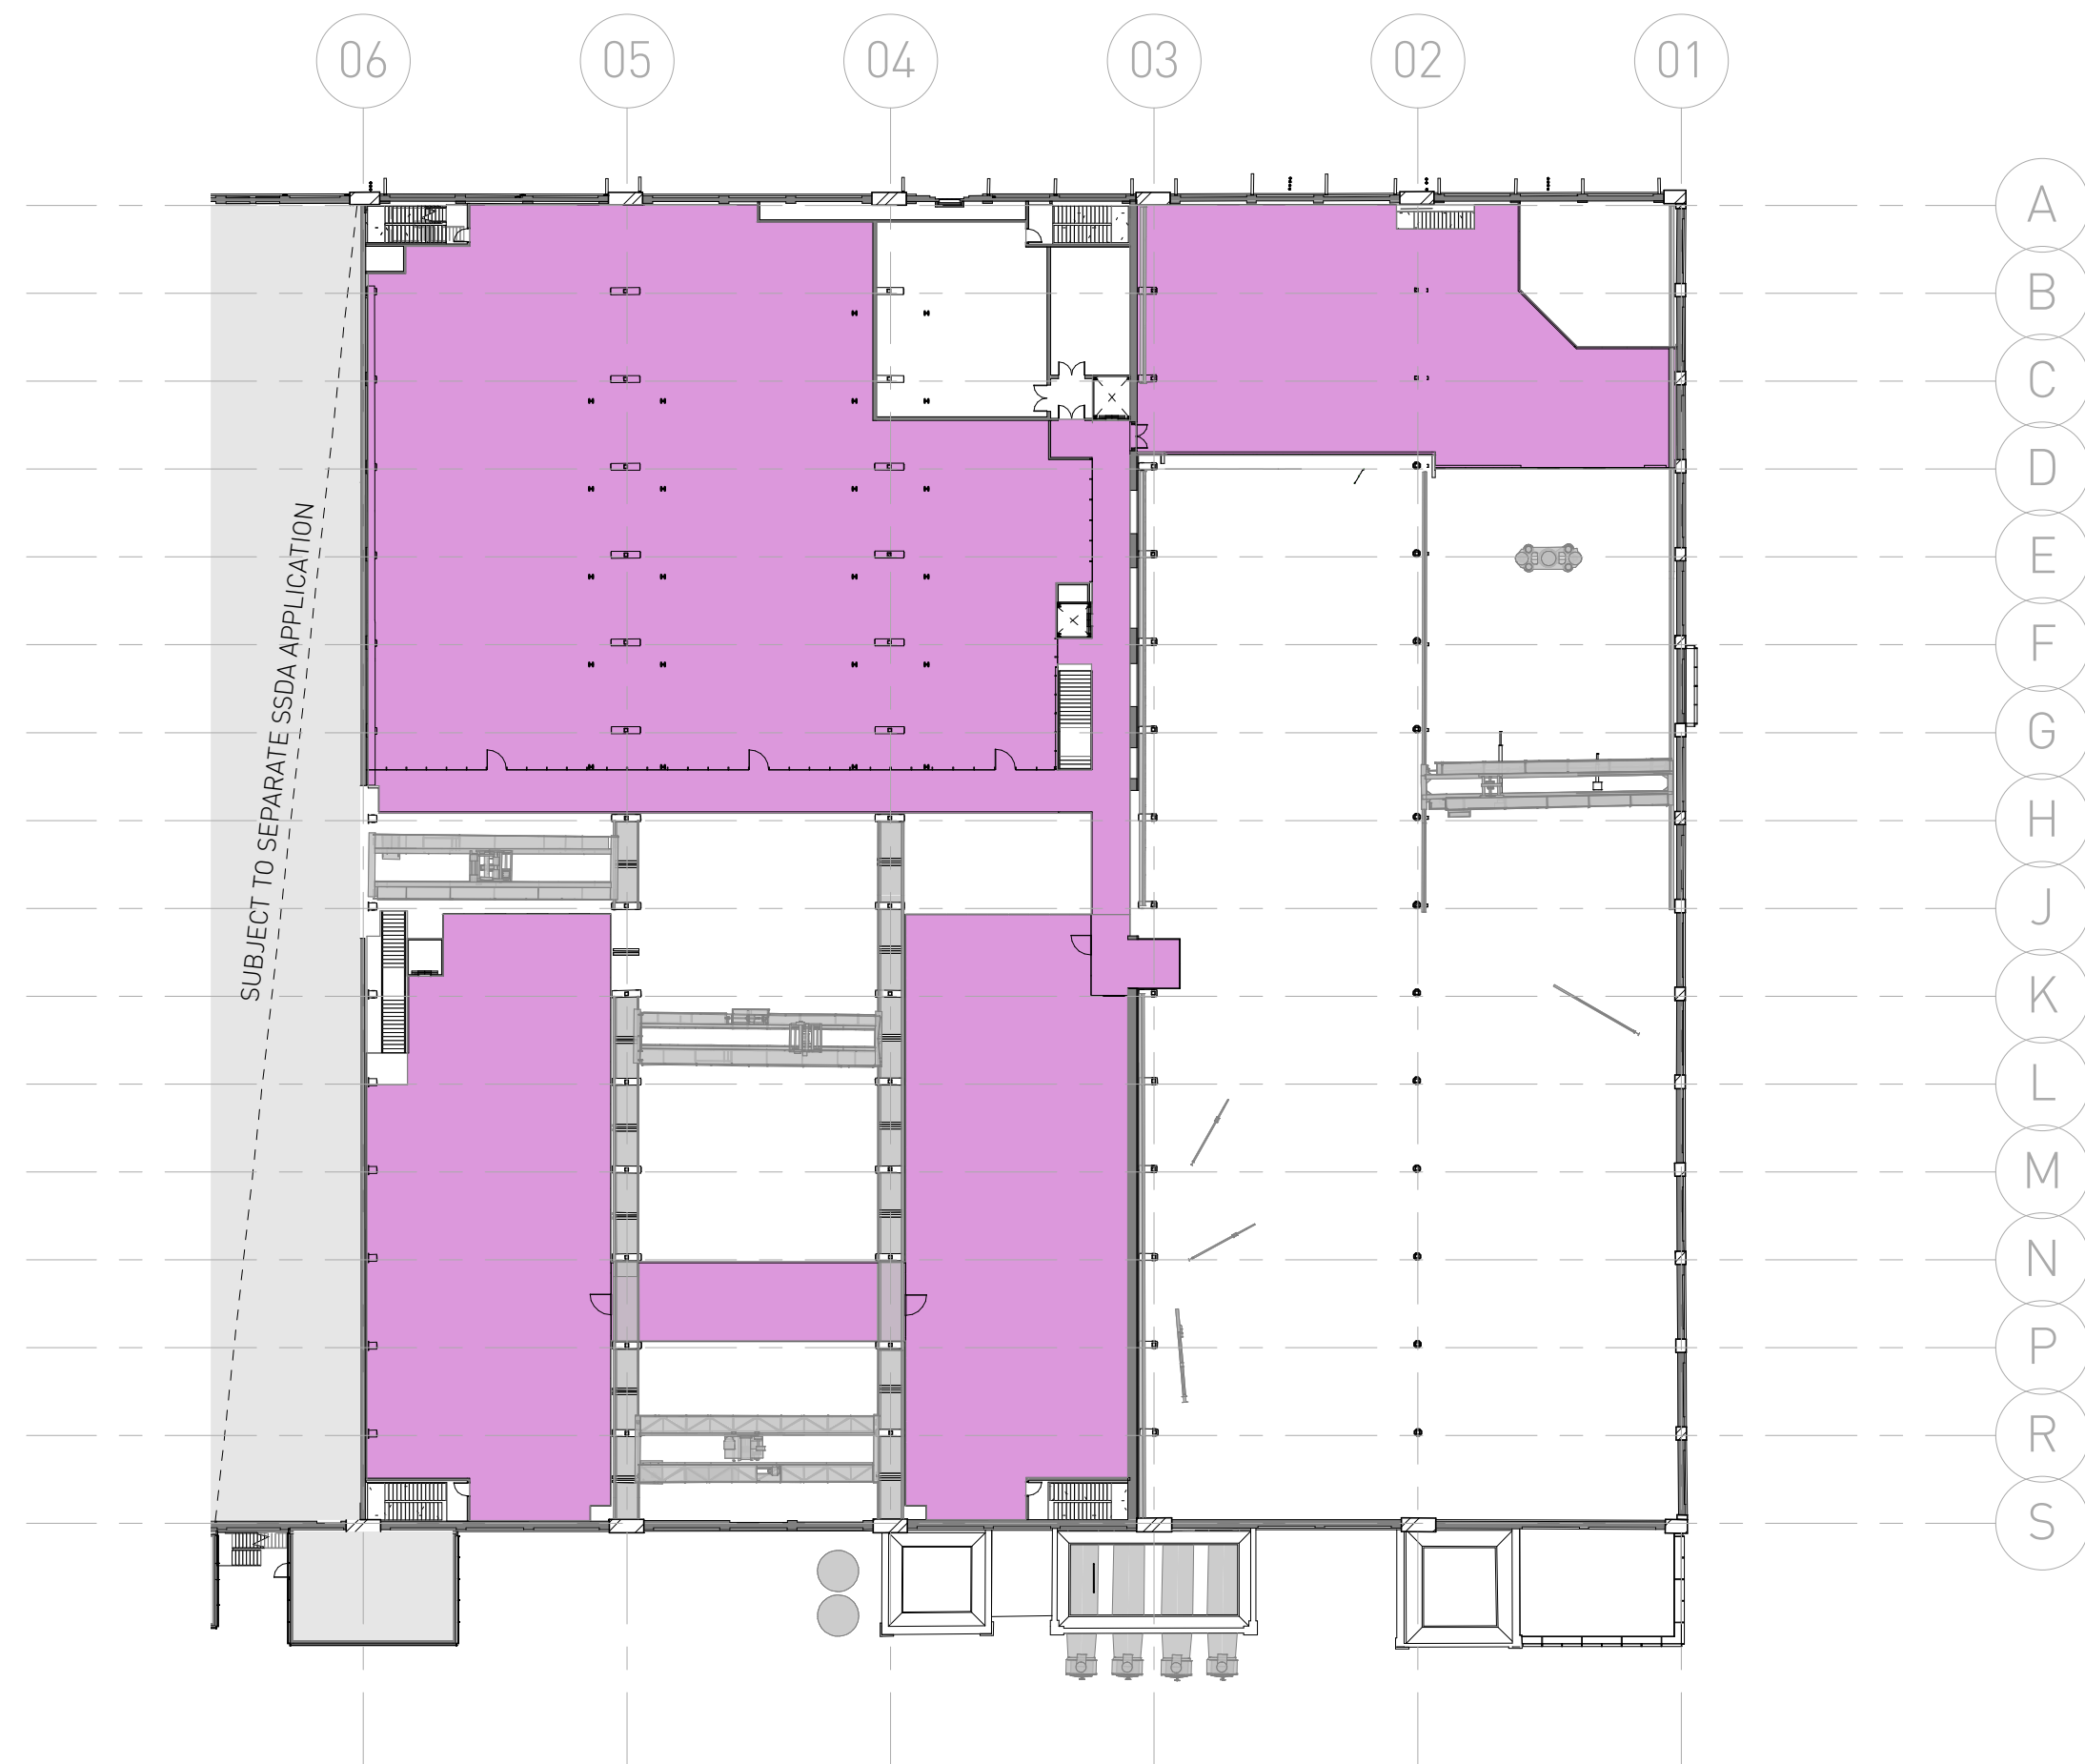

1 L0 - GFA - BAYS 1-4a
1 : 500



3 L1 - GFA - BAYS 1-4a
1 : 500

RTS SUBMISSION

Architect
SISSONS ARCHITECTS
Studio 5, 81 Alexander St, Crows Nest, NSW 2065
Tel. 02 9460 8002

TOTAL GFA AREAS BAYS 1-4a

LEVEL 01 3,906
LEVEL 00 7,770


TOTAL 11,676

Client
MIRVAC

Scale
1 : 500 @A1
(Half Scale @ A3)

Rev Date
06/06/18

North

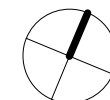

Project
LOCOMOTIVE WORKSHOP
2 Locomotive St, Eveleigh NSW 2015

Drawing Title
GFA PLANS

Project No.
16-002

Drawing No.
SA-AR-DWG-BB-B4-0350

Rev
L