


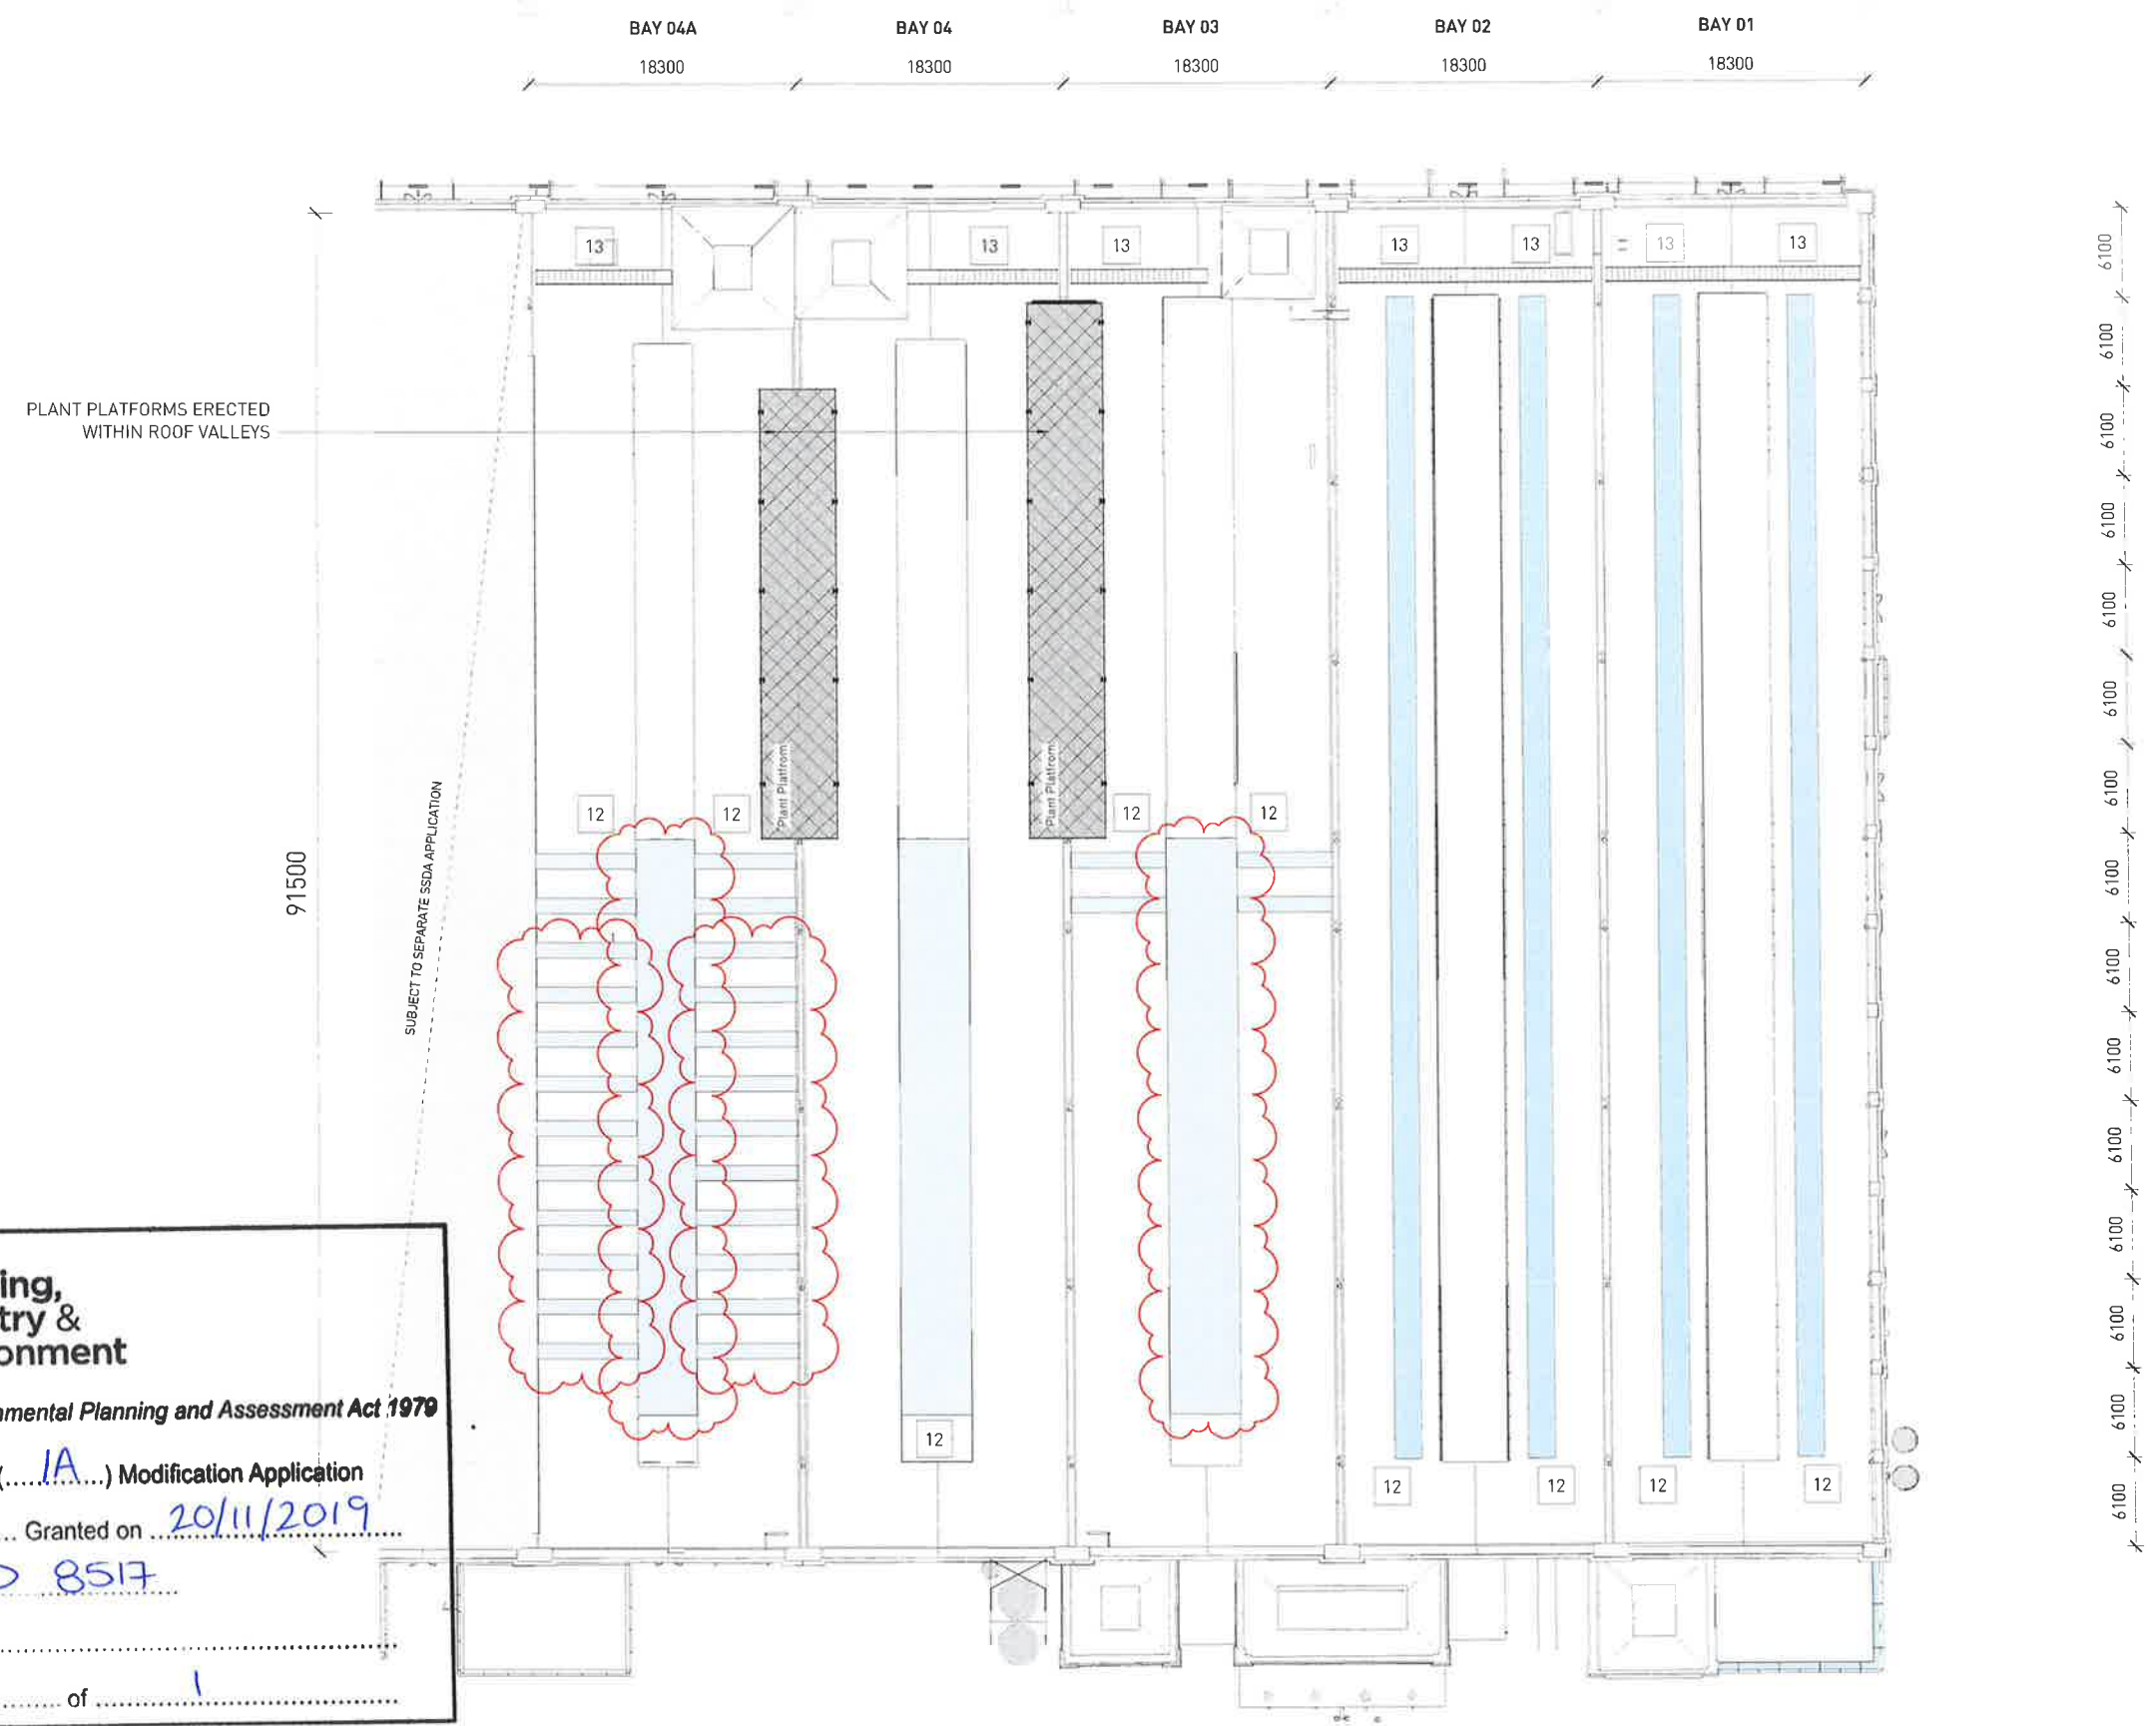



**Planning,
Industry &
Environment**

Issued under the *Environmental Planning and Assessment Act 1979*

Approved Section 4.55 (.....1A.....) Modification Application

No. 4 Granted on 20/11/2019

In respect to SSD 8517

Signed [Signature]

Sheet No 1 of 1

SSDA SUBMISSION

Architect SISSONS ARCHITECTS Suite 5.01, 53 Berry Street North Sydney NSW 2060 Australia Tel: +61 2 8904 1853 ABN: 31 621 375 129 www.sissonsarchitects.com		DRAWING NOTES A Bay 14 lease expiry 2019 to 2023 (optional) B Removal of existing roof sheeting for proposed cooling tower plant below C Removal of existing roof sheeting to create opening for proposed sky lights D Removal of existing roof access systems E Refurbishment and upgrade of existing metal roof sheeting F Removal of polycarbonate roof material G Existing heritage timber doors to be retained internally in open position, new external door to opening H Existing metal profile sheet cladding to be upgraded J Remove external wall cladding to plant annexes prior to upgrade, retain blockwork behind K Reinstate window where bricked in L Proposed lift / travelator service pit M Proposed skylight N Proposed roof access system		LEGEND Visual Sight Line Zone - 1200mm maximum height allowed Heritage Item Site Boundary		Client MIRVAC Scale 1 : 250 @ A1 [Half Scale @ A3]		Project LOCOMOTIVE WORKSHOP 2 Locomotive St, Eveleigh NSW 2015 Rev Date 13/08/19 North 		Drawing Title PROPOSED PLAN - ROOF Project No. 16-002 Drawing No. SA-AR-DWG-BB-B4-0334 Rev U	
--	--	--	--	---	--	--	--	---	--	---	--