

EXTERIOR WALL FINISHES



WHITE- FC CLADDING PANEL




SKY BLUE - FC CLADDING PANEL




CHARCOAL GREY - FC CLADDING PANEL

ROOFING

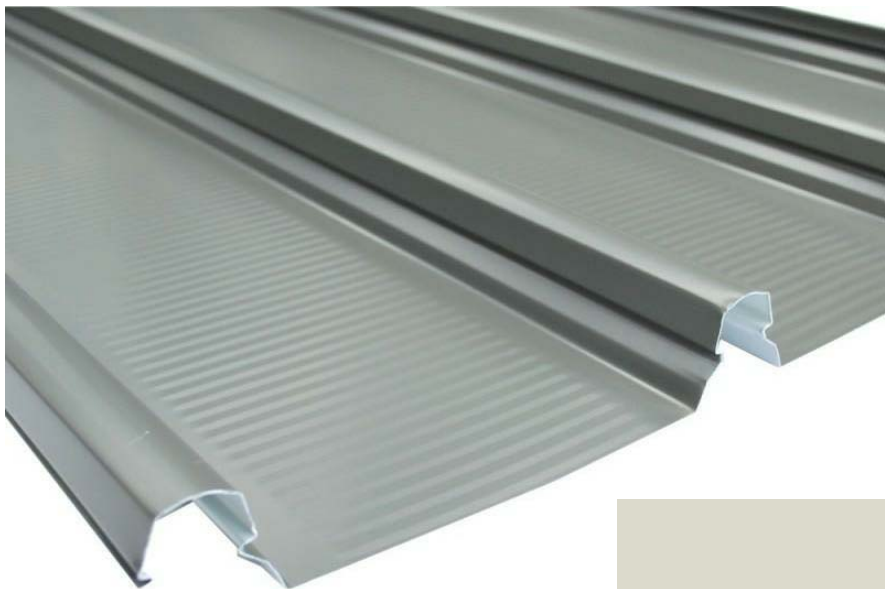

COLORBOND METAL ROOF SHEETING
SURFMIST

 

MOONSTONE GREY - FC CLADDING PANEL

DRAWING COLOUR CODED - PRINT ALL COPIES IN COLOUR

DEVELOPMENT APPLICATION

							 Level 15, 133 Castlereagh St Sydney NSW 2000 Australia T 61 2 9239 7100 F 61 2 9239 7199 E sydmail@ghd.com W www.ghd.com		DO NOT SCALE	Drawn A. ARIMADO	Designer S. BUZGAN	Client	NSW DEPARTMENT OF EDUCATION WAITARA PUBLIC SCHOOL REDEVELOPMENT ARCHITECTURAL BUILDING FABRIC FINISHES		
									Conditions of Use. This document may only be used by GHD's client (and any other person who GHD has agreed can use this document) for the purpose for which it was prepared and must not be used by any other person or for any other purpose.	Drafting Check S. BEATON*	Design Check A. MILLER*	Project			
									Approved (Project Director)	A. MILLER		Title			
									Nominated / Responsible Architect			Original Size			
No Revision Note: * indicates signatures on original issue of drawing or last revision of drawing					Drawn	Job Manager	Project Director	Date	Scale 1 : 100	This Drawing must not be used for Construction unless signed as Approved		A1	Drawing No:	21-26108 - WA- DA-AR-5010	Rev: D