



22 JUNE 9AM-EXISTING



22 JUNE 9AM-PROPOSED

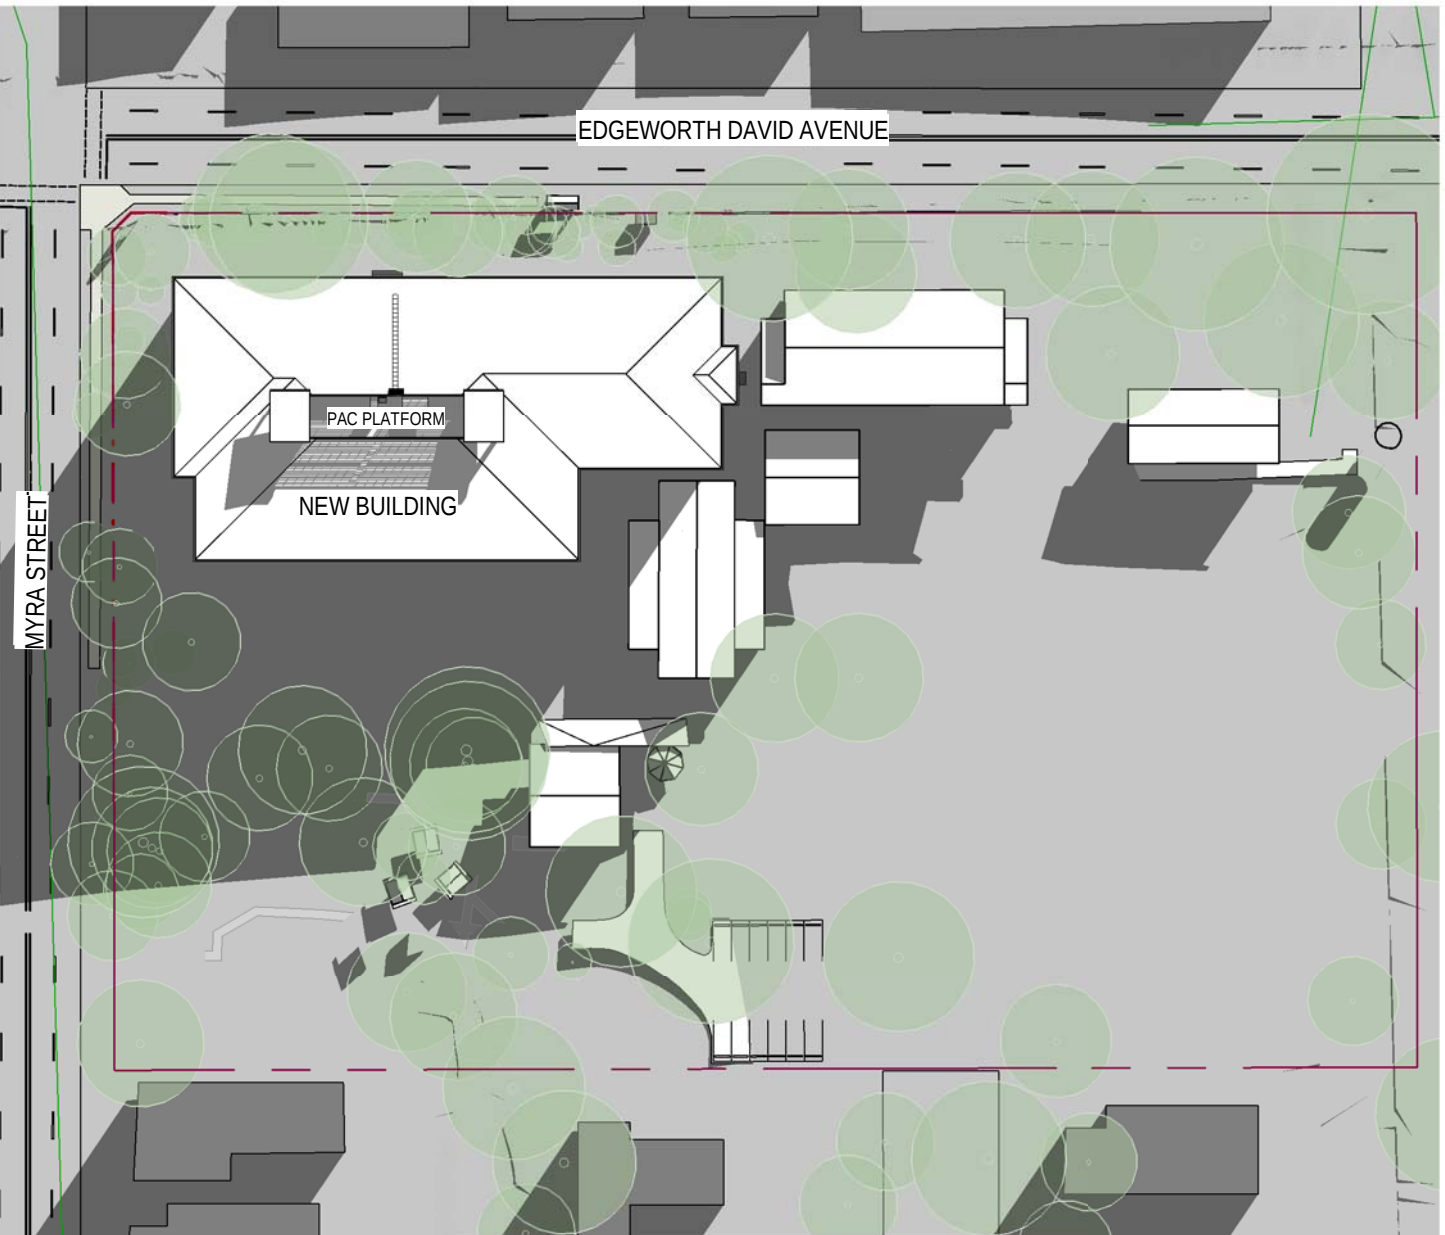

22 DEC. 9AM-PROPOSED

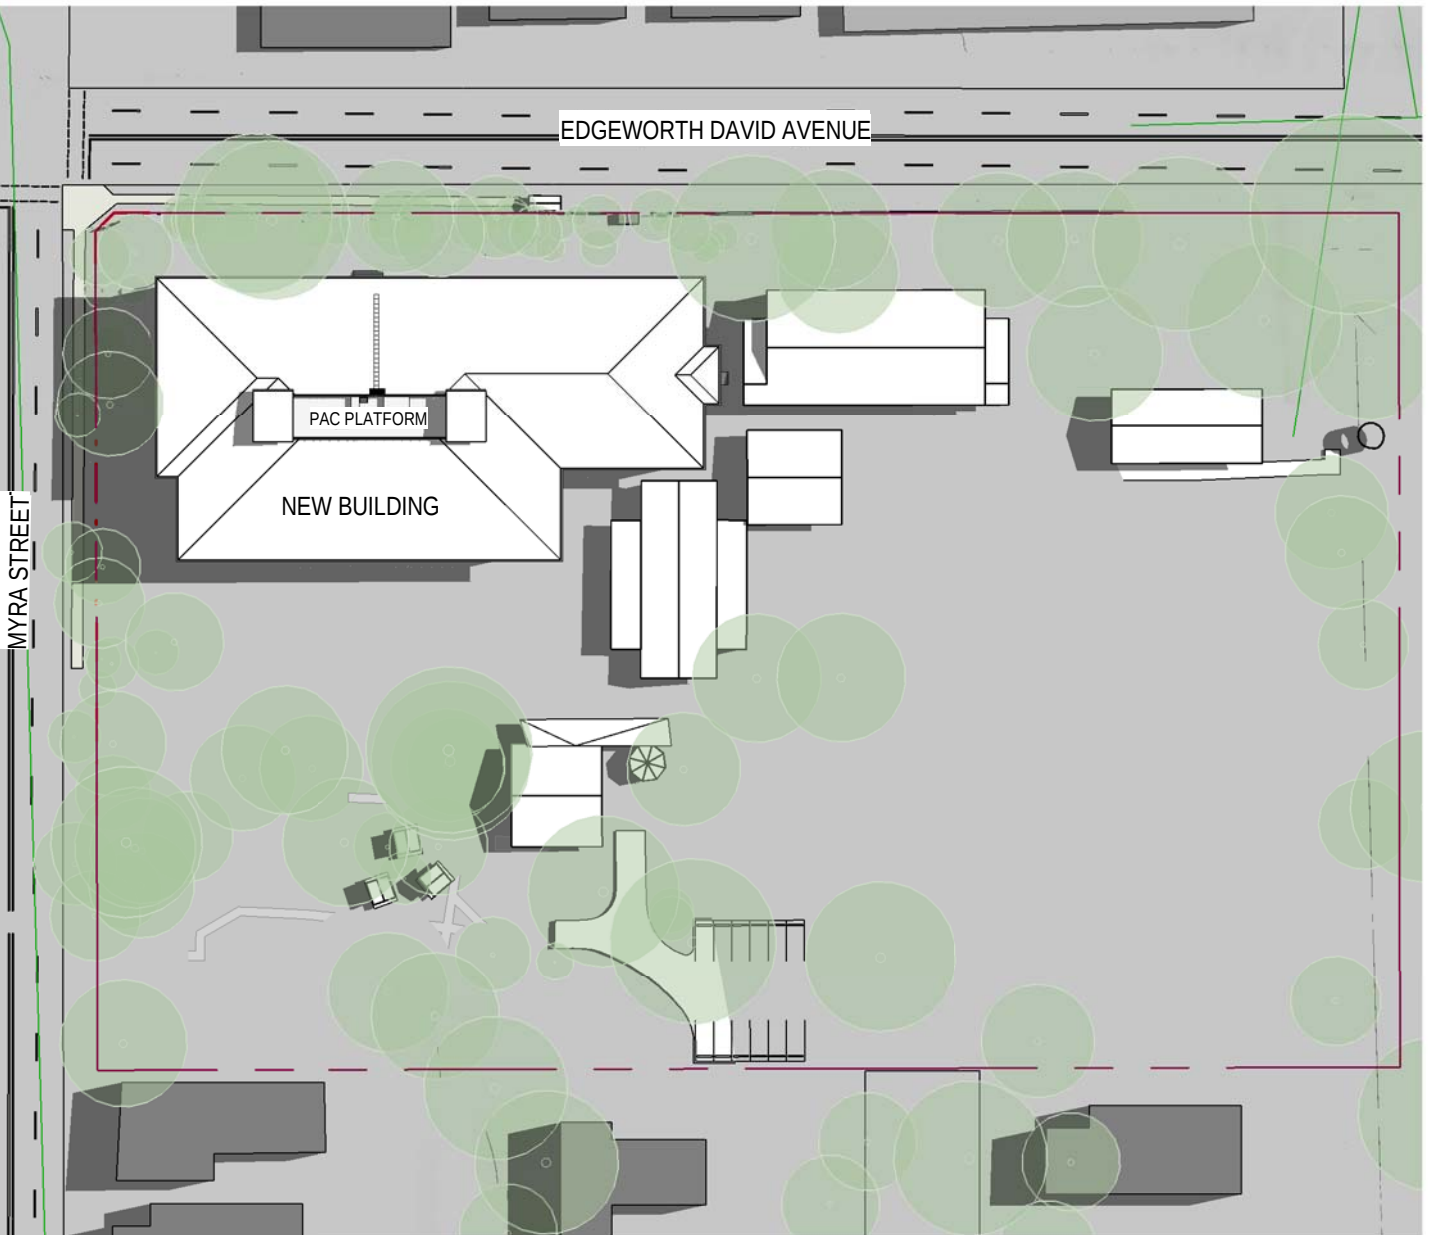


22 JUNE 12PM-EXISTING




22 JUNE 12PM-PROPOSED



22 DEC. 12PM-PROPOSED

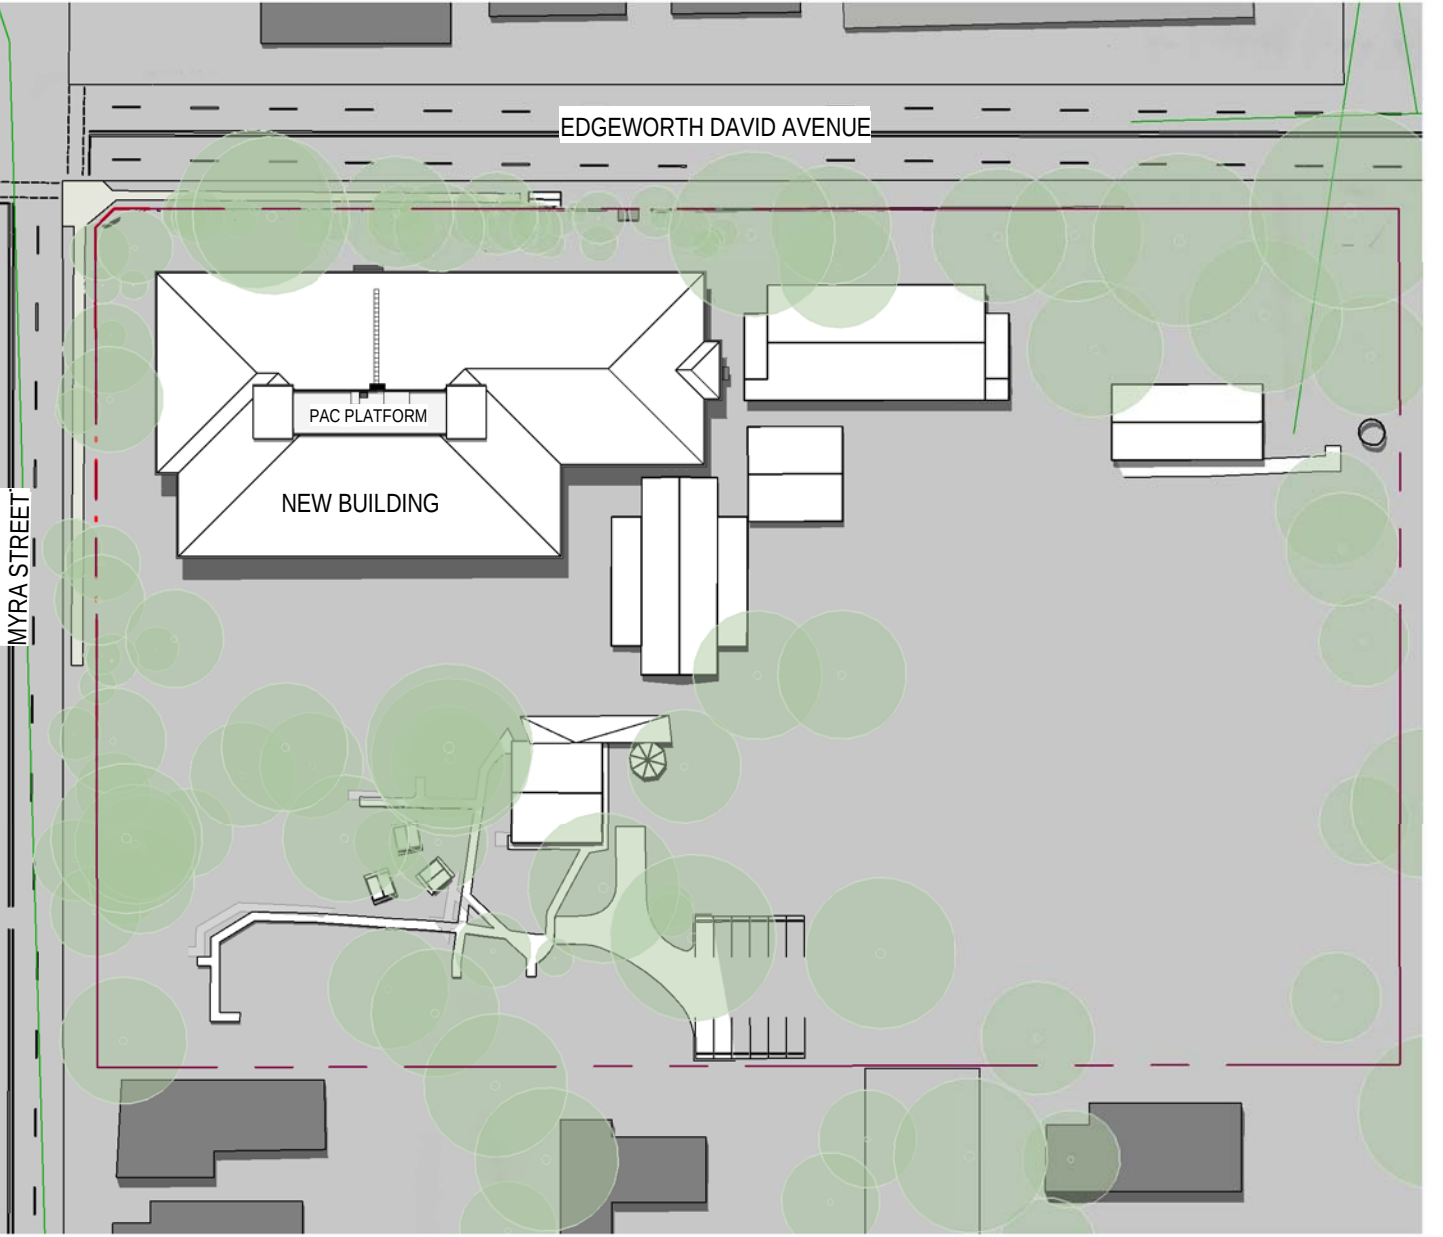


22 JUNE 3PM-EXISTING

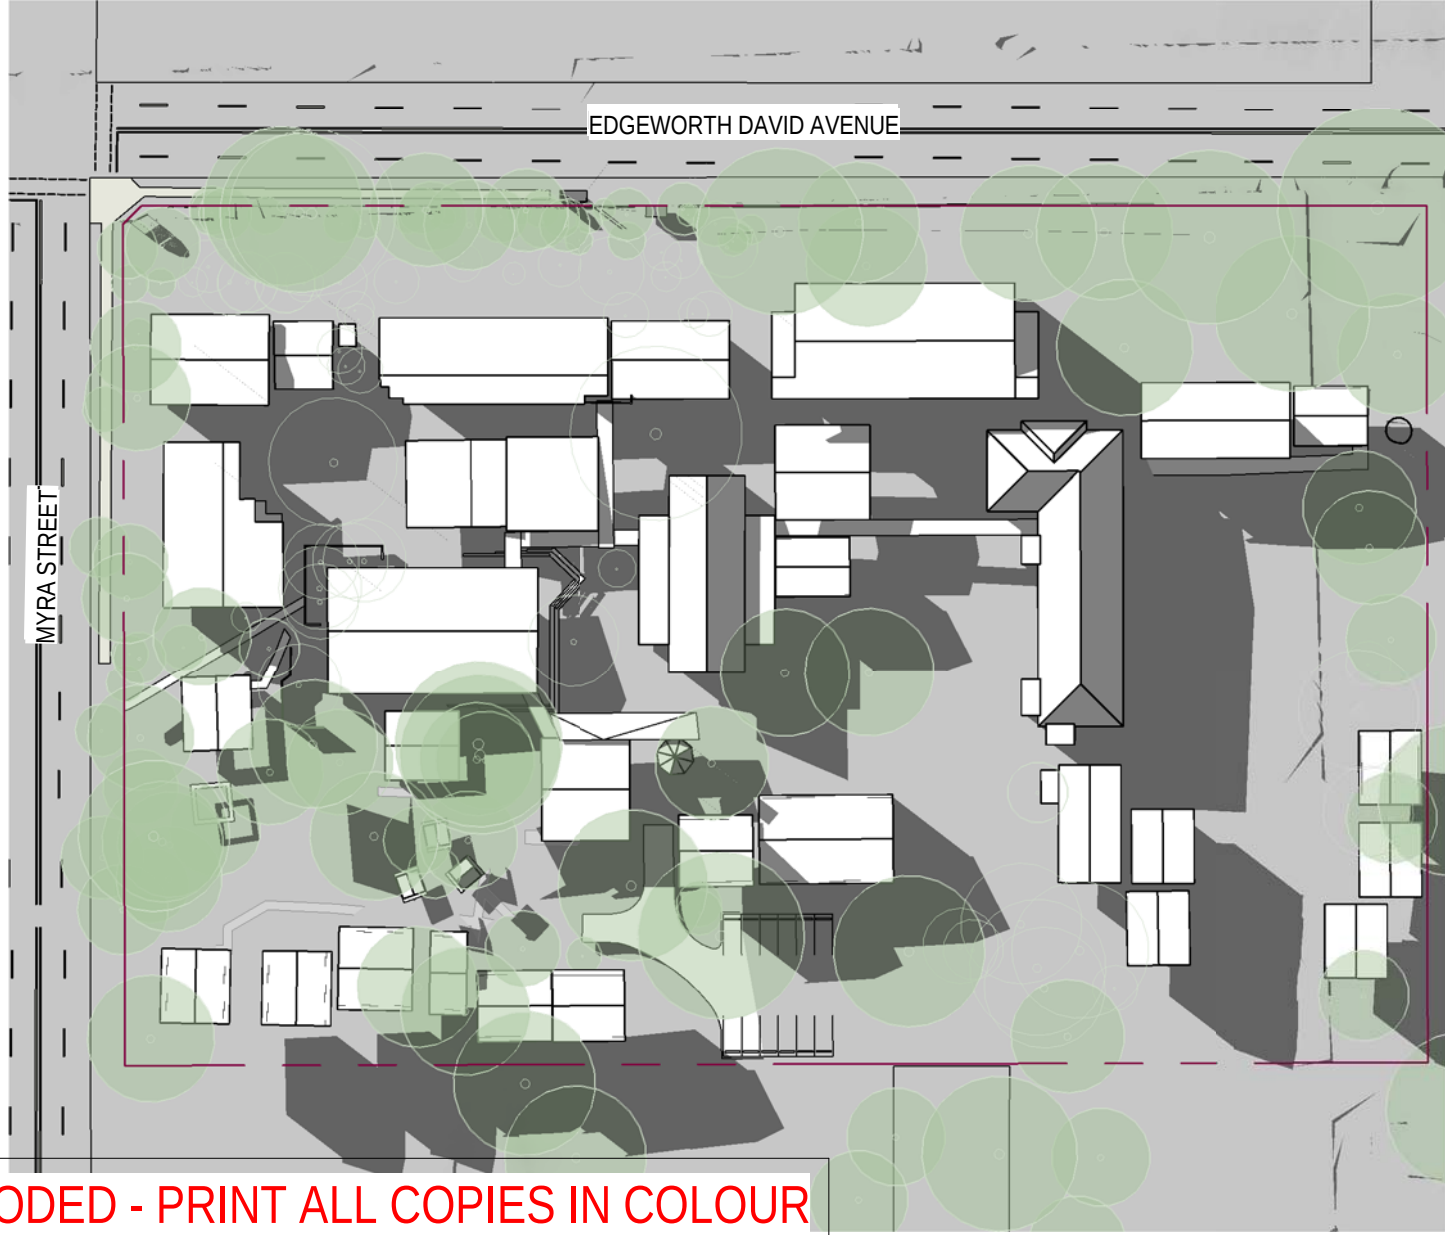

22 JUNE 3PM-PROPOSED





22 DEC. 3PM-PROPOSED

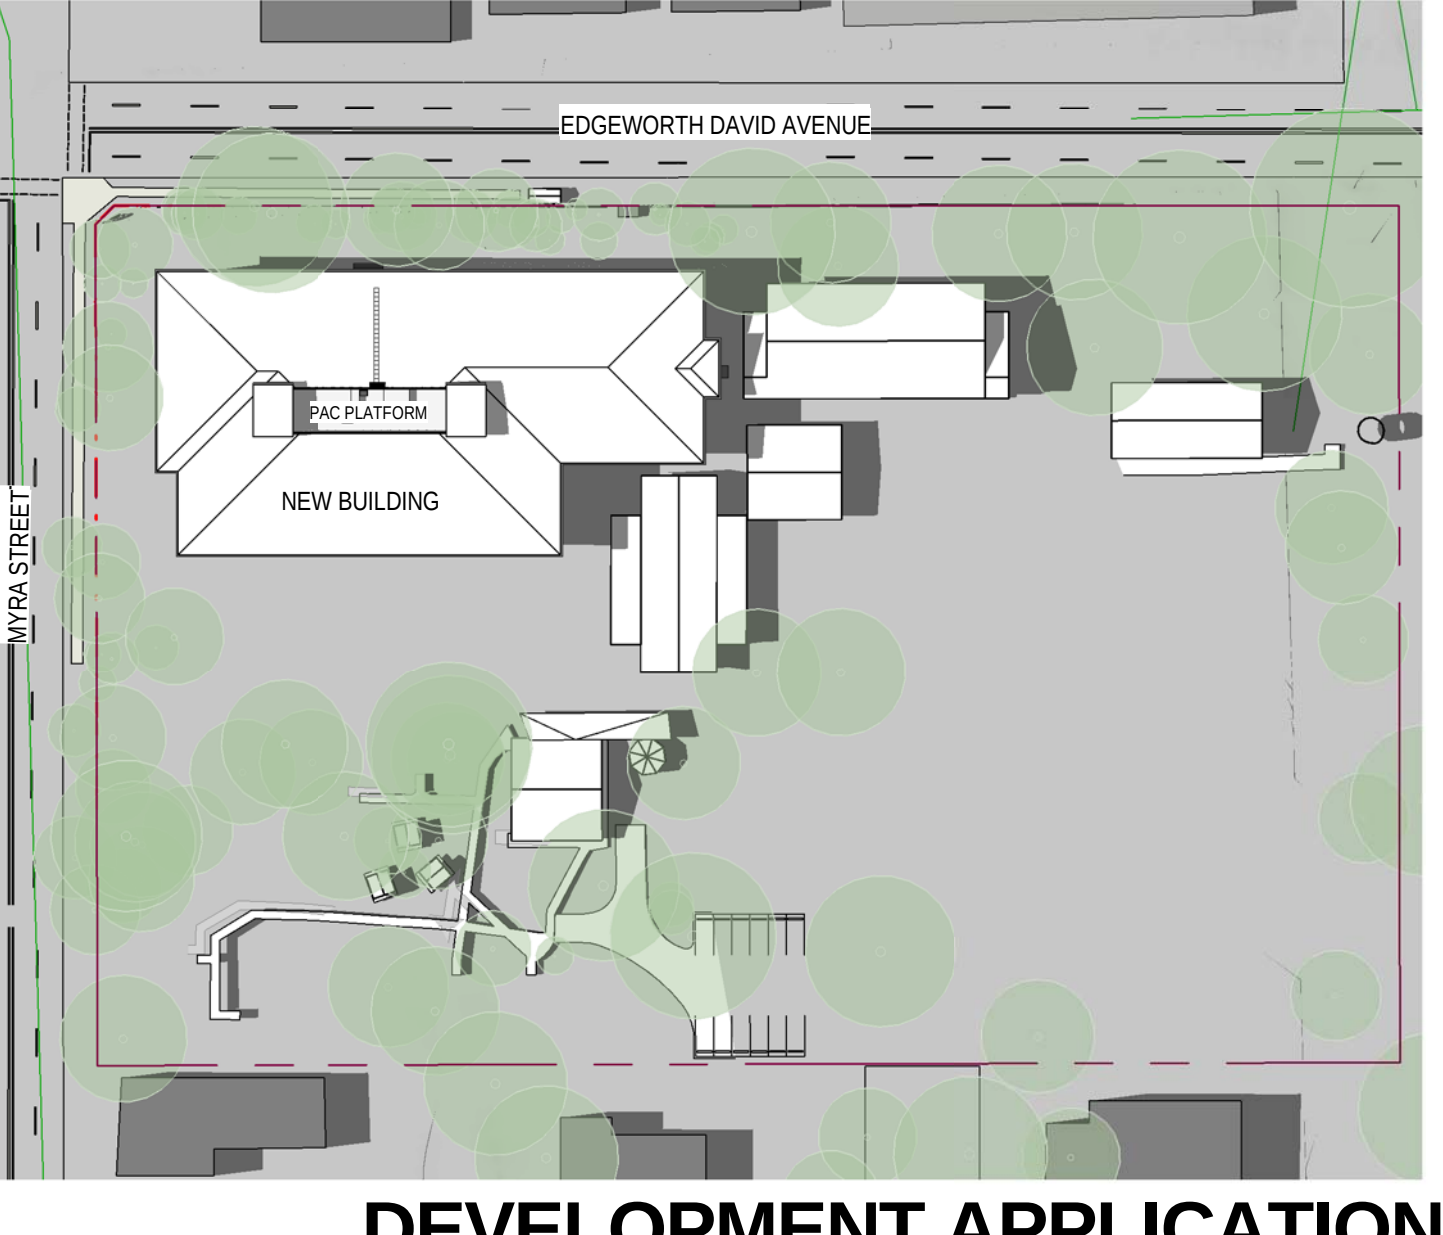

DRAWING COLOUR CODED - PRINT ALL COPIES IN COLOUR

DEVELOPMENT APPLICATION

D	FINAL DEVELOPMENT APPLICATION FOR SUBMISSION	AA	MD*	BM*	20.02.2018
C	UPGRADE DEVELOPMENT APPLICATION ISSUE	AA	MD*	BM*	21.12.2017
B	ISSUED FOR DEVELOPMENT APPLICATION	AA	MD*	BM*	19.09.2017
A	PRELIMINARY ISSUE TO CLIENT	AA	MD*	BM*	28.08.2017
No	Revision	Note: * indicates signatures on original issue of drawing or last revision of drawing	Drawn	Job Manager	Project Director

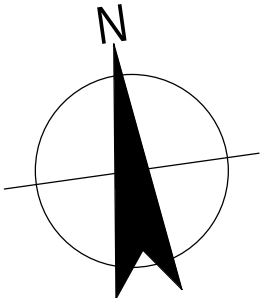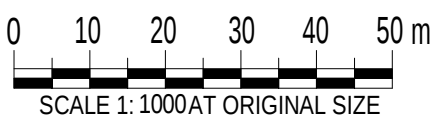

Level 15, 133 Castlereagh St Sydney NSW 2000 Australia
T 61 2 9239 7100 F 61 2 9239 7199
E sydmall@ghd.com W www.ghd.com

DO NOT SCALE

Conditions of Use.
This document may only be used by GHD's client (and any other person who GHD has agreed can use this document) for the purpose for which it was prepared and must not be used by any other person or for any other purpose.

Drawn	A. ARIMADO	Designer	S. BUZGAN
Drafting Check	S. BEATON*	Design Check	A. MILLER*
Approved (Project Director)			
Nominated / Responsible Architect	A. MILLER		
Scale	1 : 1000		

This Drawing must not be used for Construction unless signed as Approved

Client	NSW DEPARTMENT OF EDUCATION		
Project	WAITARA PUBLIC SCHOOL REDEVELOPMENT		
	ARCHITECTURAL		
Title	SITE SHADOW DIAGRAMS		
Original Size			
A1	Drawing No:	21-26108 - WA- DA-AR-9000	Rev: D