




SECTION AA THROUGH MALL 1:200

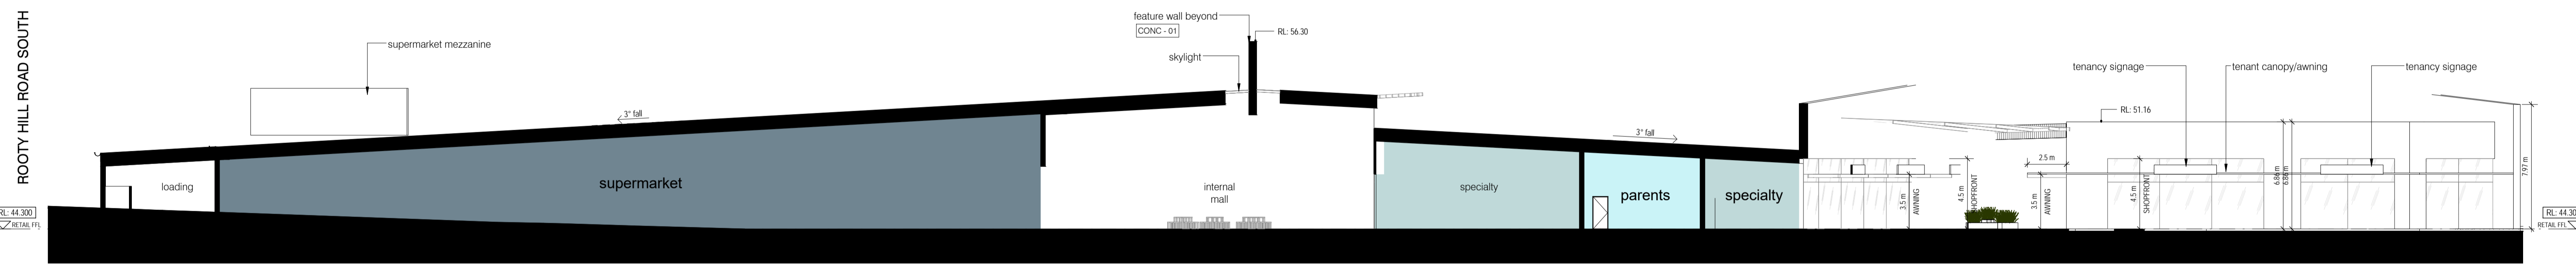


SECTION BB THROUGH SUPERMARKET 1:200

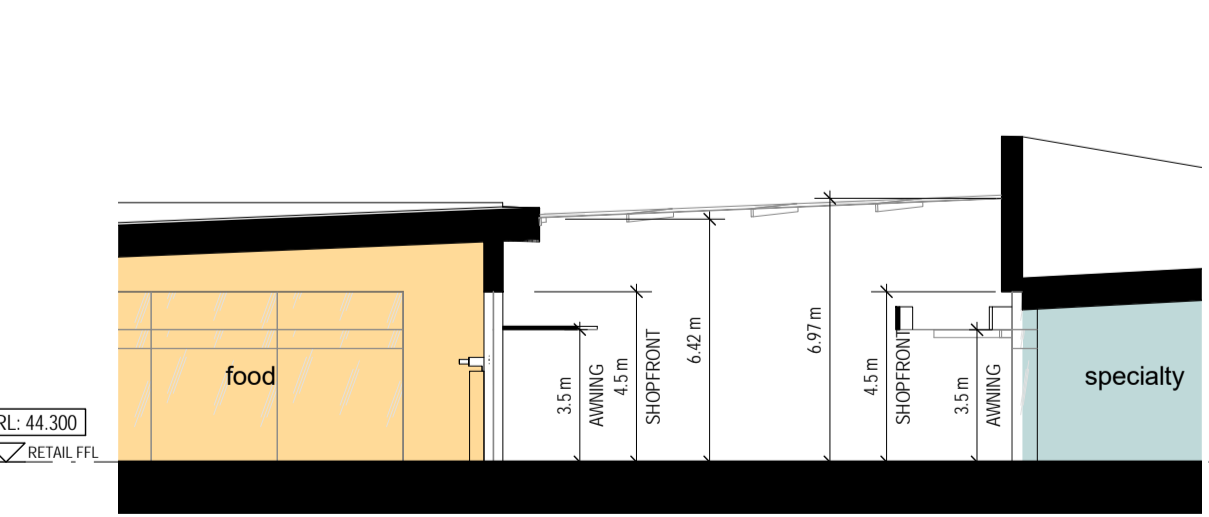

SECTION CC 1:200

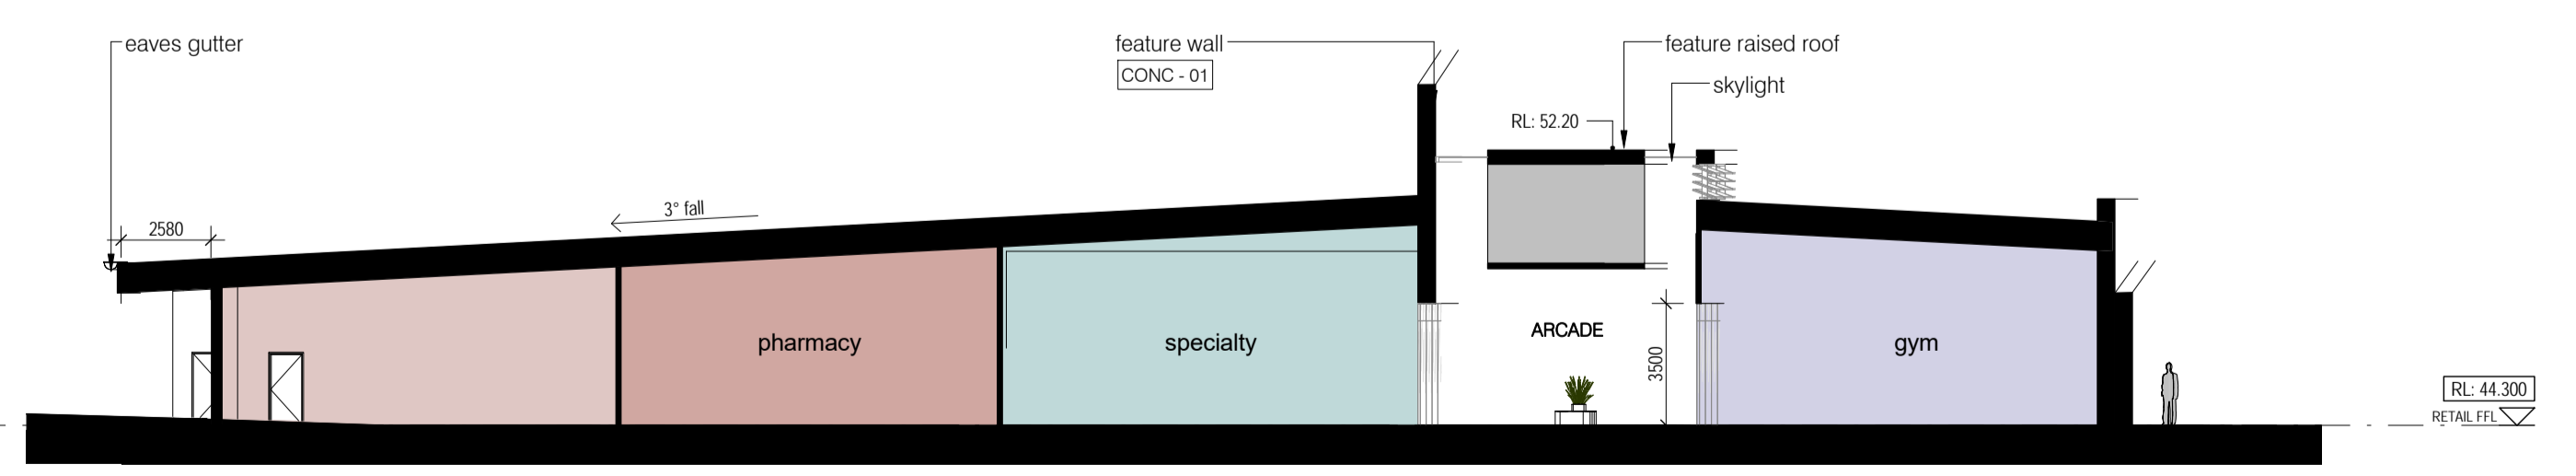

SECTION DD 1:200

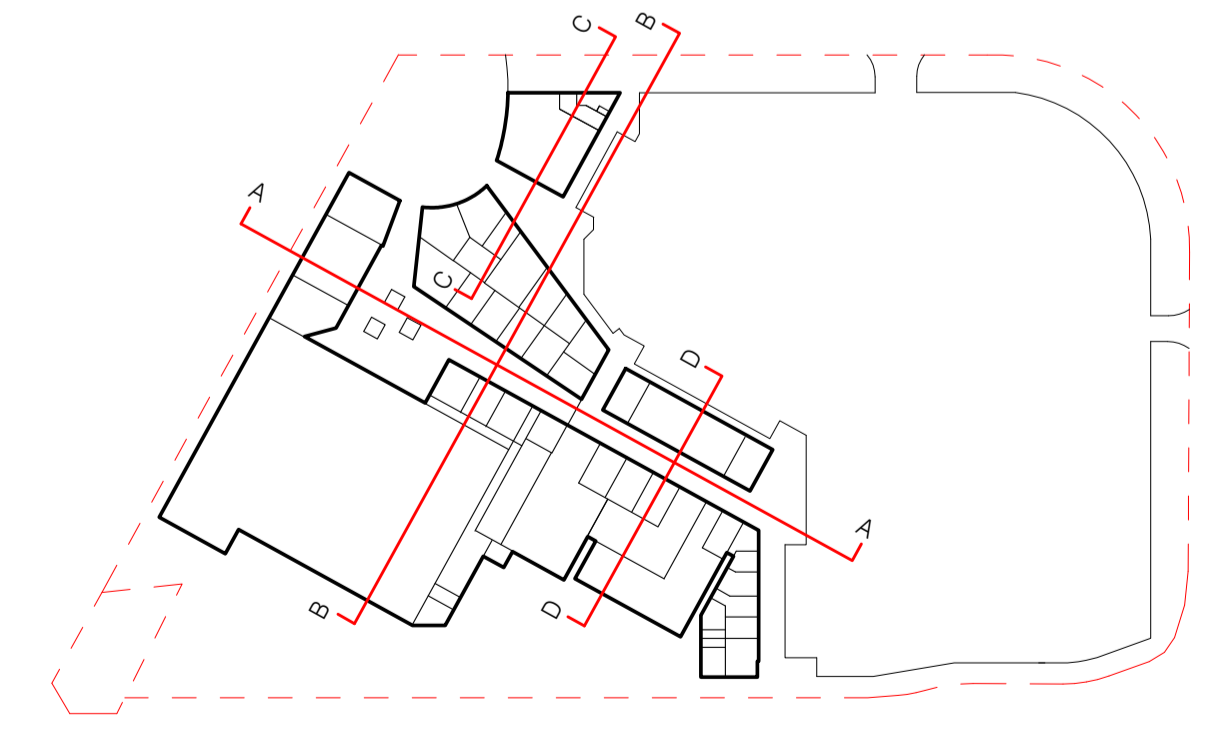

KEY PLAN