



M7 EAST ELEVATION

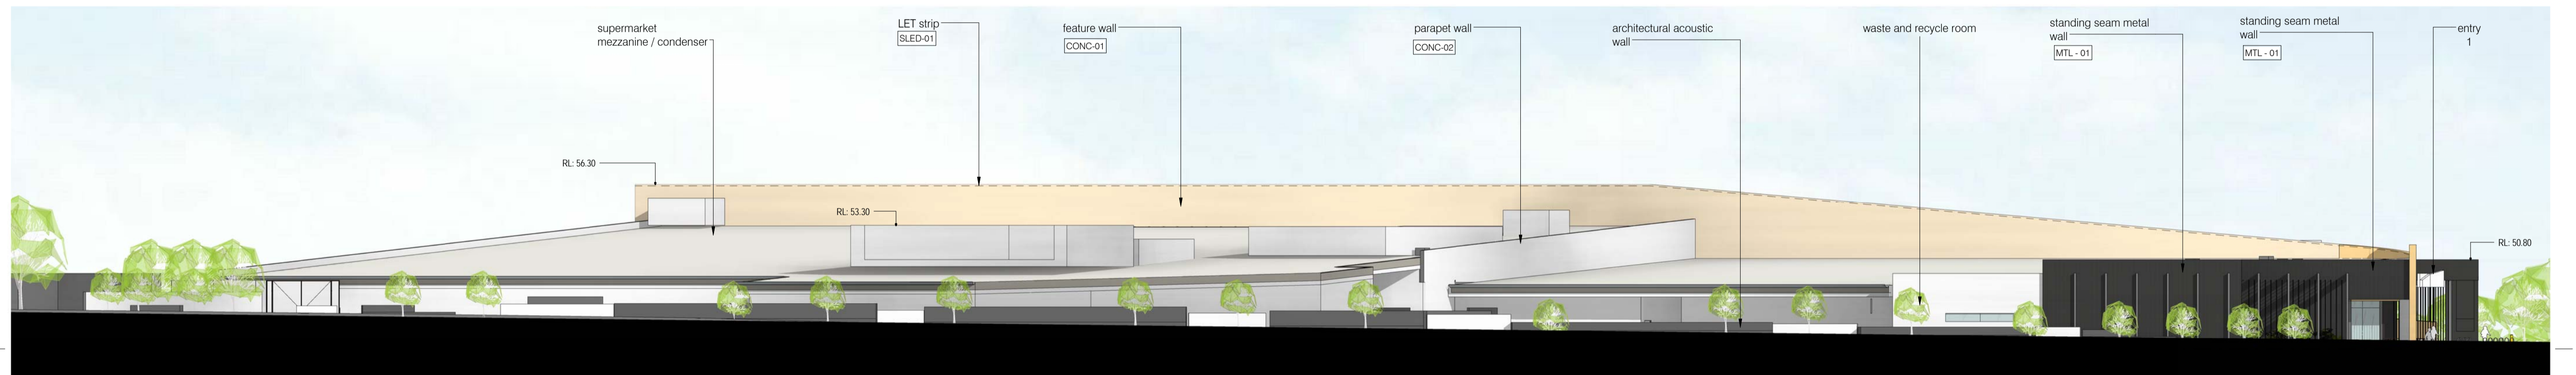

ROOTY HILL RD STH ELEVATION

MATERIALS SCHEDULE

KEYNOTE	DESCRIPTION
CONC-01	stained precast moulded concrete panel
CONC-02	precast concrete panel
MTL-01	standing seam metal cladding
SLED-01	LED light strip

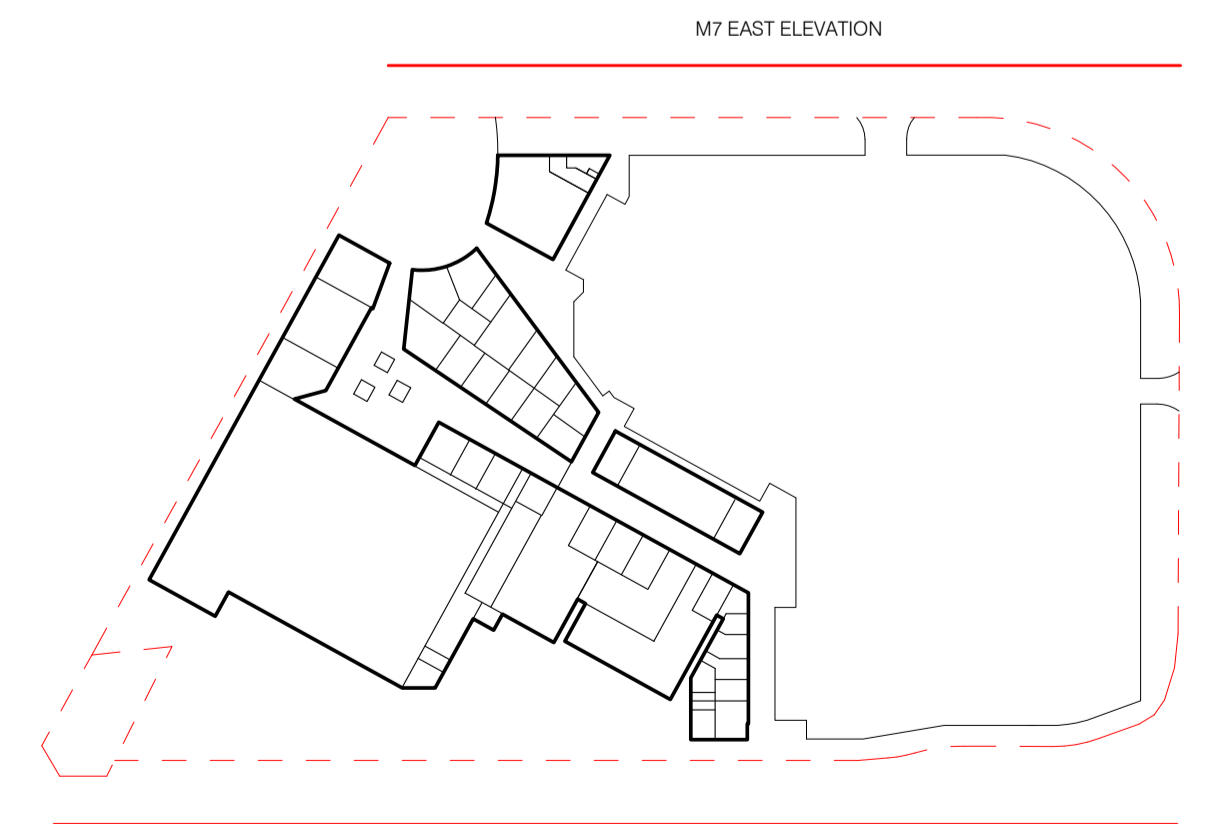

KEY PLAN

D.A. ISSUE