



- Circulation
- Digital Studio
- Interaction
- Plant + Amenity
- Problem Based Learning
- Specialist Studio
- Support Space


Planning & Environment
 Issued under the Environmental Planning and Assessment Act 1979
 Approved Section 4.55 (L.A...) Modification Application
 No. 1 granted on the 21 MAY 2019
 in respect to SSD 8596
 Signed [Signature]
 Sheet No. 1 of 7

HASSELL
 ABN 24 007 711 435

NSW Nominated Architects: Tony Crist 5350 Glenn Scott 6642 Ross de la Motte 7398
 INDICATIVE ONLY - NOT FOR CONSTRUCTION


Revision	Date
A SCHEMATIC DESIGN - ISSUED FOR COSTING	24/08/17
B CONSULTANT ISSUE	06/09/17
C ADD ROOM NAMES	07/09/17
D CONSULTANT ISSUE - WORKPLACE ADJUSTED	07/09/17
E ISSUE FOR CLIENT CONDITIONAL SD ENDORSEMENT	08/09/17
F SD + SSD SUBMISSION	19/09/17
G PLANNING UPDATES PLANT REDUCTION LOW	29/09/17
H ENDORSEMENT	29/09/17
SECTION 4.55 REVISIONS	20/02/19

Scale
 1:200 @ A1

Client
 UNIVERSITY OF
 WOLLONGONG

Project Name
 UNIVERSITY OF
 WOLLONGONG

Drawing
 SK_0033
 SCHEMATIC GROUND
 LAYOUT

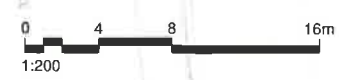




Planning & Environment
 Issued under the Environmental Planning and Assessment Act 1979
 Approved Section 4.55 (I.A.) Modification Application
 No. 1 granted on the 21 MAY 2019
 in respect to SSD 8596
 Signed [Signature]
 Sheet No. 4 of 7

Revision C ADD ROOM NAMES D CONSULTANT ISSUE - WORKPLACE ADJUSTED E ISSUE FOR CLIENT CONDITIONAL SD ENDORSEMENT F SD - SSD SUBMISSION G PLANNING UPDATES PLANT REDUCTION, Uow ENDORSEMENT H PLANNING UPDATES PLANT REDUCTION, Uow ENDORSEMENT J SECTION 4.55 REVISIONS	Date 07/09/17 07/09/17 06/09/17 19/09/17 29/09/17 03/10/17 20/02/19	Scale 1 : 200 @ A1	Client UNIVERSITY OF WOLLONGONG	Project Name UNIVERSITY OF WOLLONGONG	Drawing SK_0036 SCHEMATIC_LEVEL 3 LAYOUT
--	---	------------------------------	---	---	---






 ABN 24 007 711 435

NSW Nominated Architects: Tony Grisi 5350 Glenn Scott 6842 Ross de la Motte 7398
 INDICATIVE ONLY - NOT FOR CONSTRUCTION


 UNIVERSITY OF WOLLONGONG AUSTRALIA

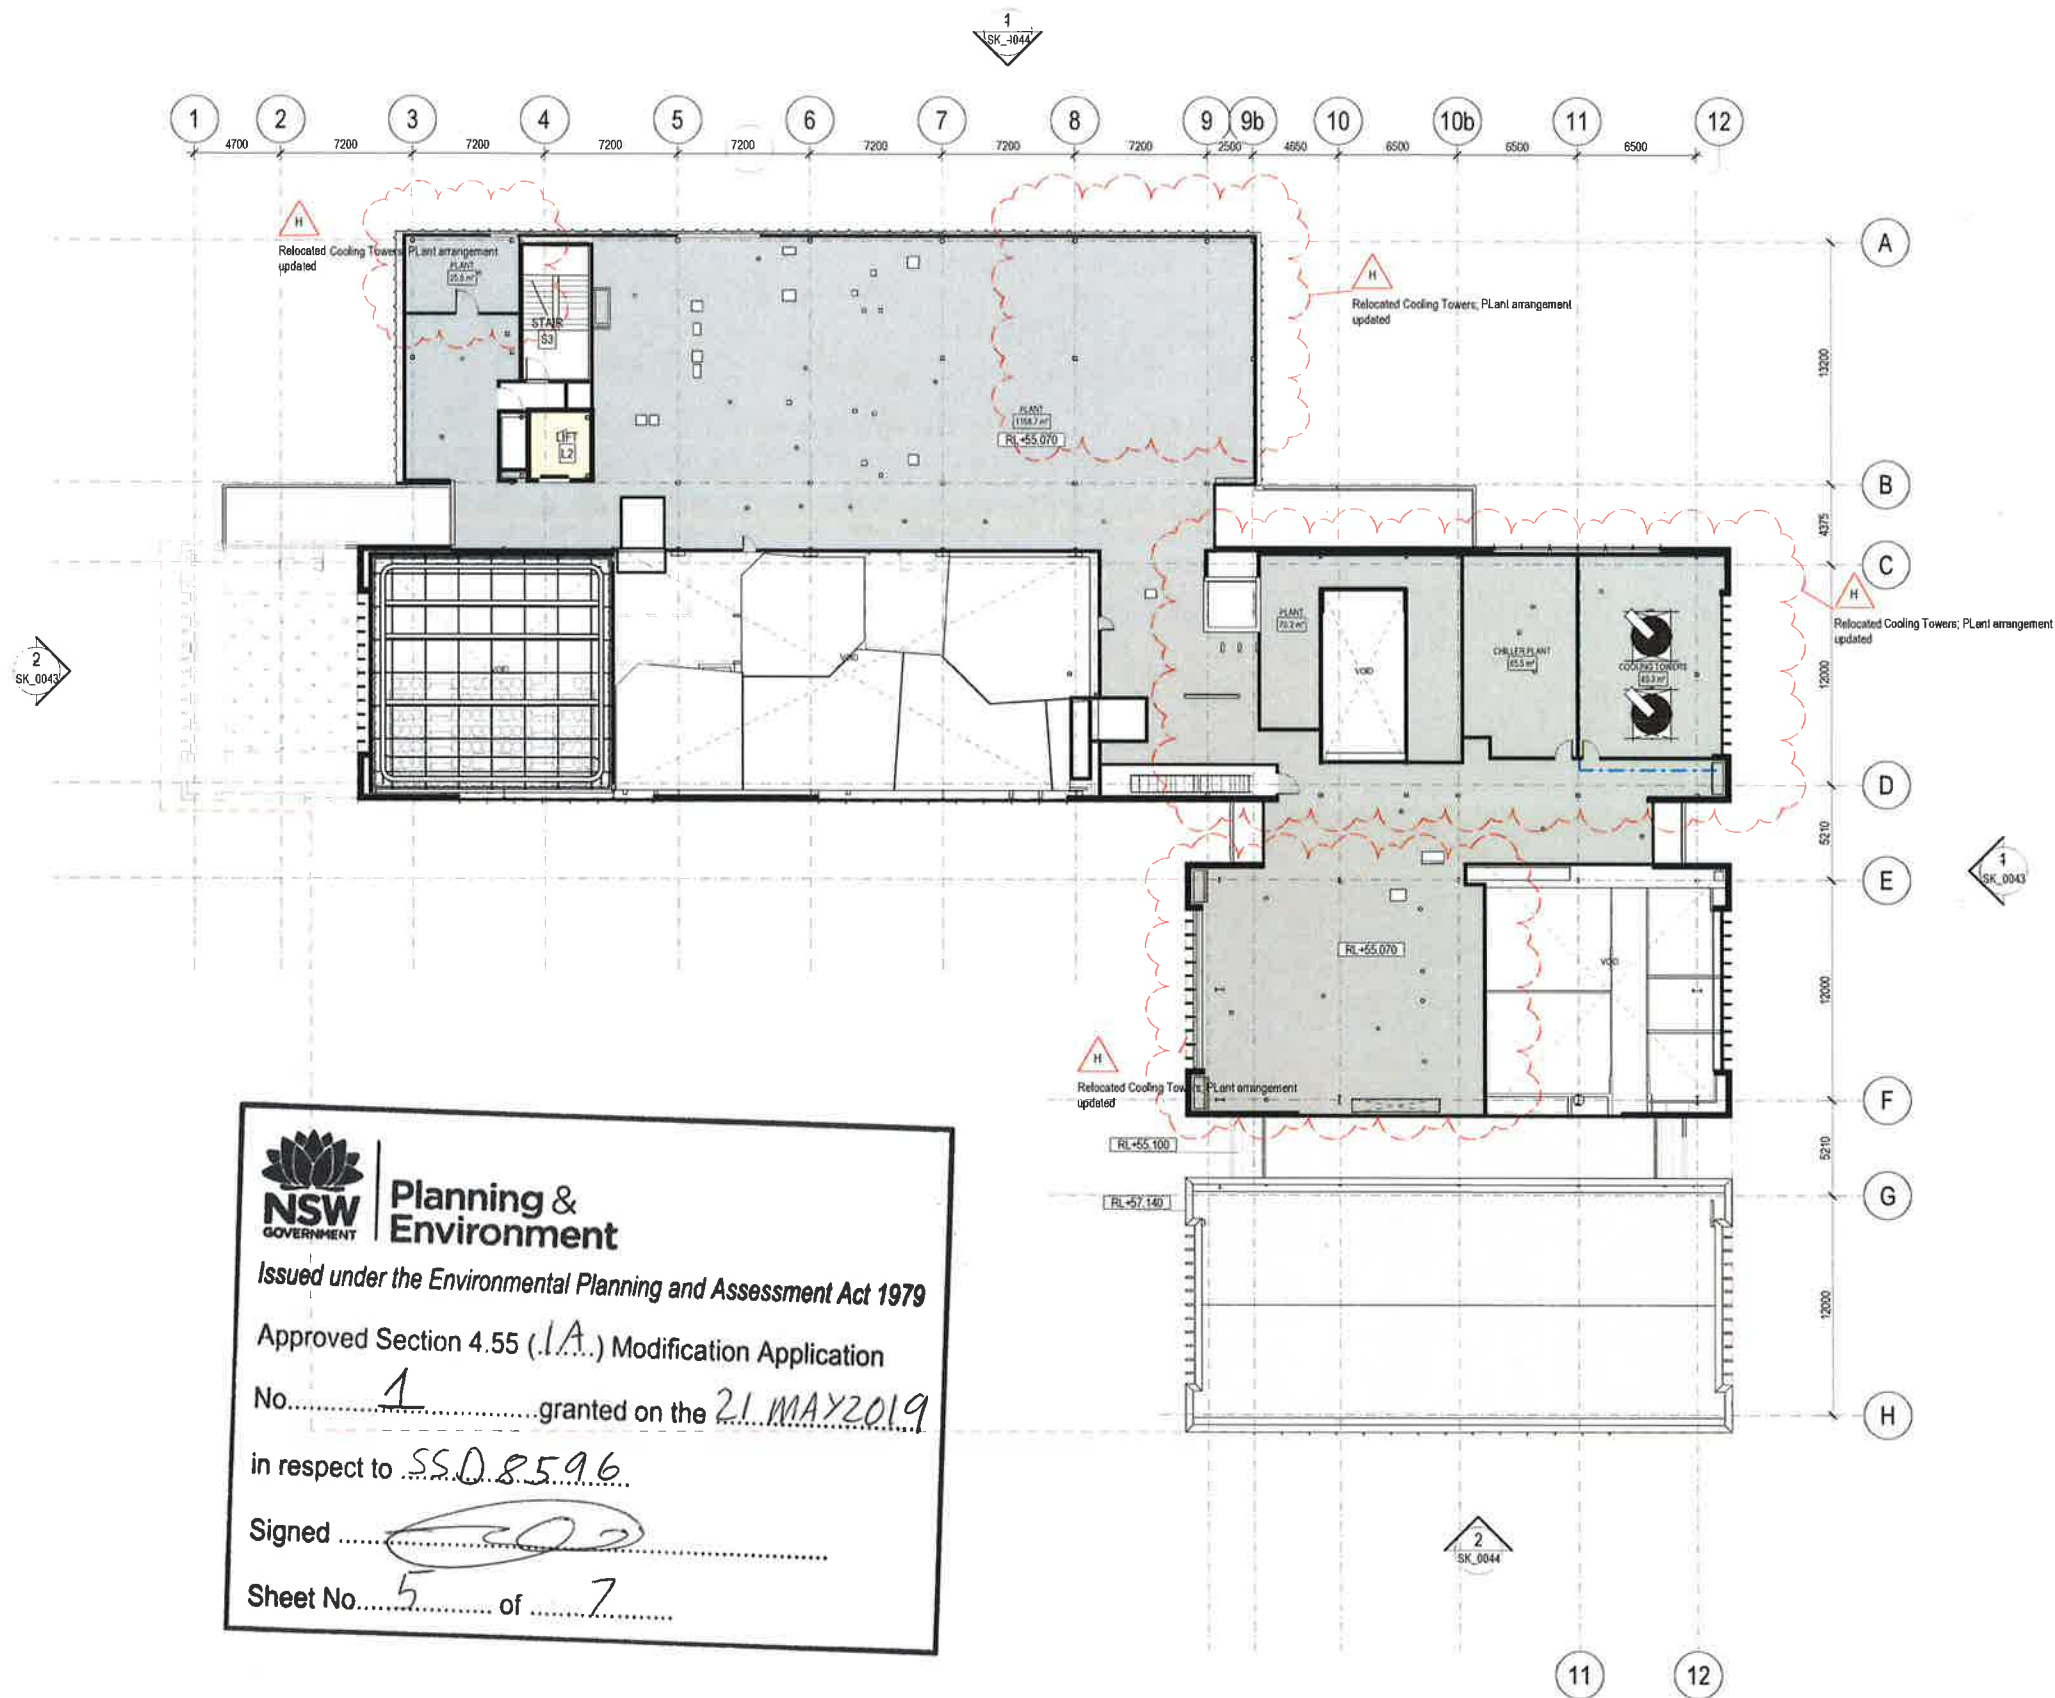


Planning & Environment
 Issued under the Environmental Planning and Assessment Act 1979
 Approved Section 4.55 (I.A.) Modification Application
 No. 1 granted on the 21 MAY 2019
 in respect to SSO 8596
 Signed [Signature]
 Sheet No. 5 of 7

Revision	Date
A SCHEMATIC DESIGN - ISSUED FOR COSTING	24/09/17
B CONSULTANT ISSUE	06/09/17
C ADD ROOM NAMES	07/09/17
D CONSULTANT ISSUE - WORKPLACE ADJUSTED	07/09/17
E SD + SSD SUBMISSION	19/09/17
F REDUCE LEVEL 4 PLANT	26/09/17
G PLANNING UPDATES PLANT REDUCTION, Usw	29/09/17
H SECTION 4.55 REVISIONS	20/02/19

Scale
1 : 200 @ A1


Client
UNIVERSITY OF
WOLLONGONG

Project Name
UNIVERSITY OF
WOLLONGONG

Drawing
SK_0037
SCHEMATIC_LEVEL 4
LAYOUT

0 5 10 20m
1:250



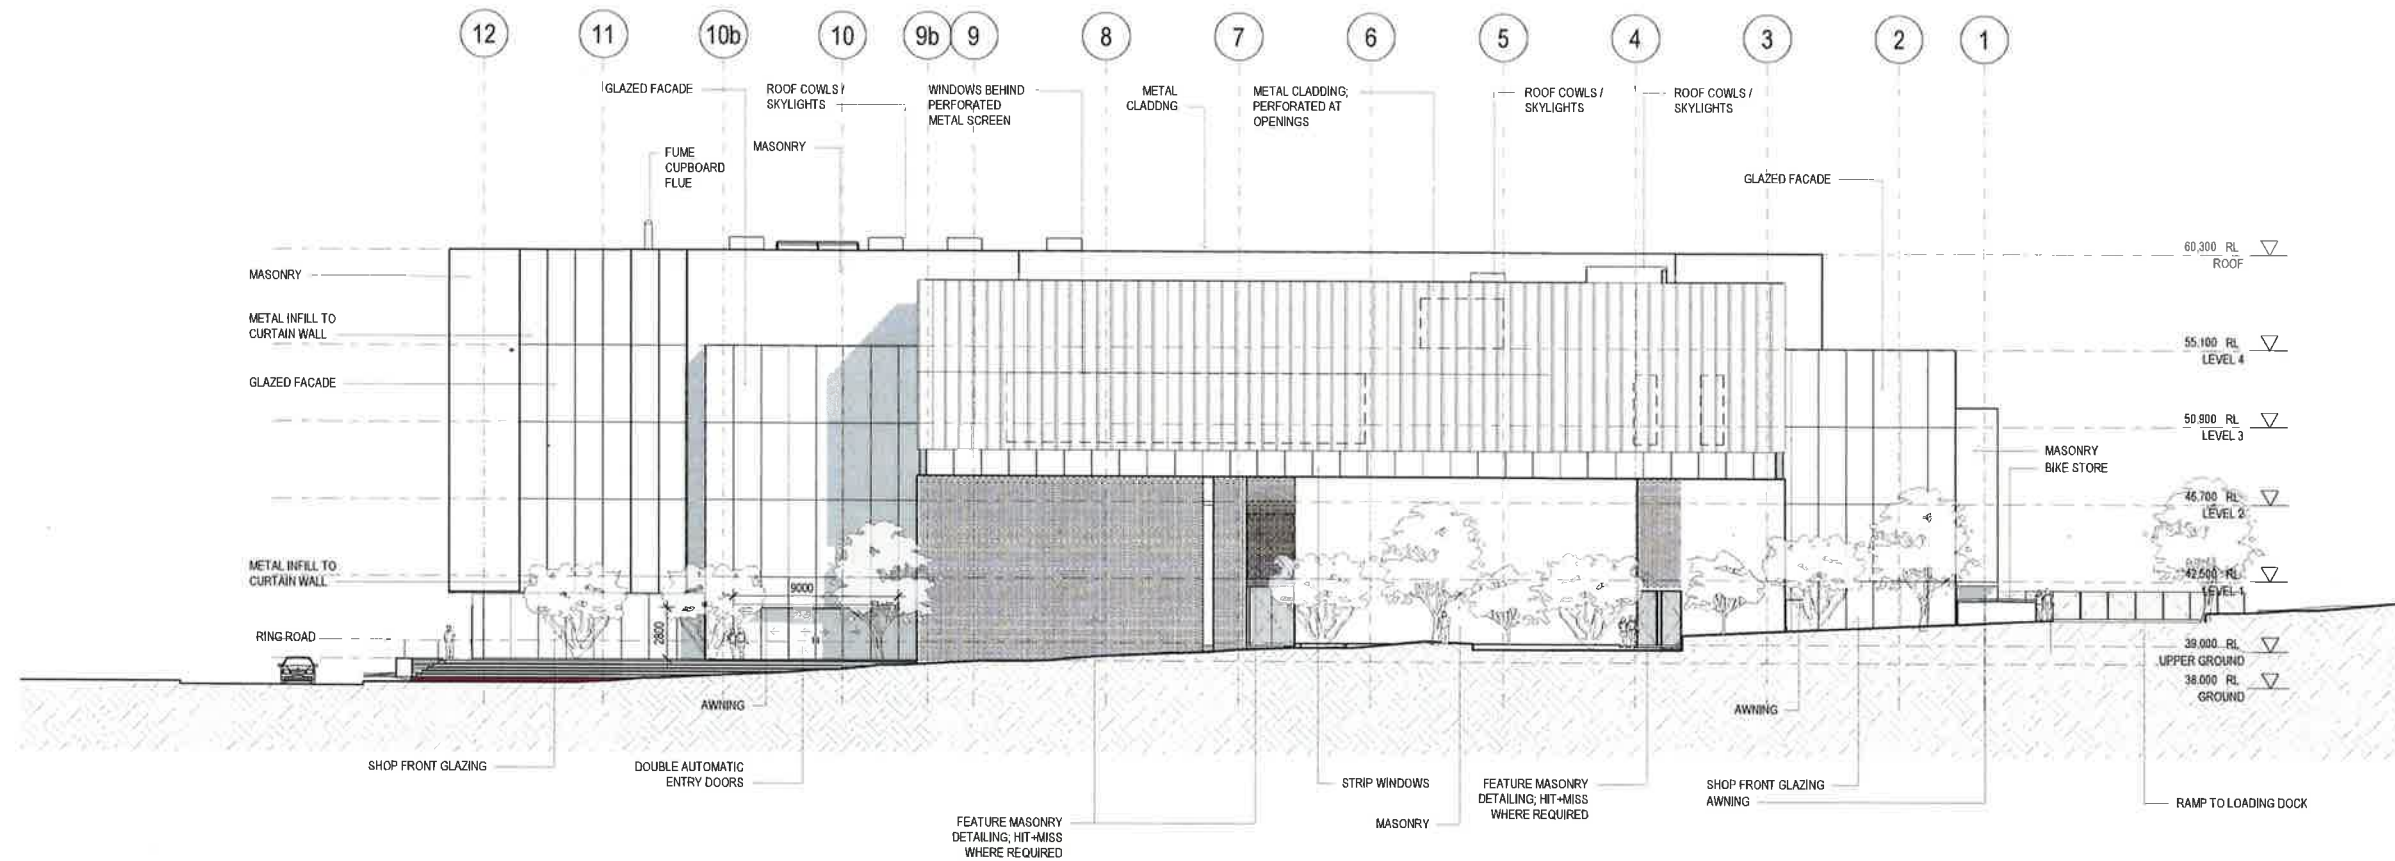

1 ELEVATION NORTH



Planning & Environment

Issued under the Environmental Planning and Assessment Act 1979

Approved Section 4.55 (1A) Modification Application

No. 1 granted on the 21 MAY 2019


in respect to SSD 8596

Signed [Signature]

Sheet No. 6 of 7

MASONRY
METAL CLADDING

TIMBER SCREEN
FUTURE
LOCATION FOR
EXTERNAL BIN
STORE

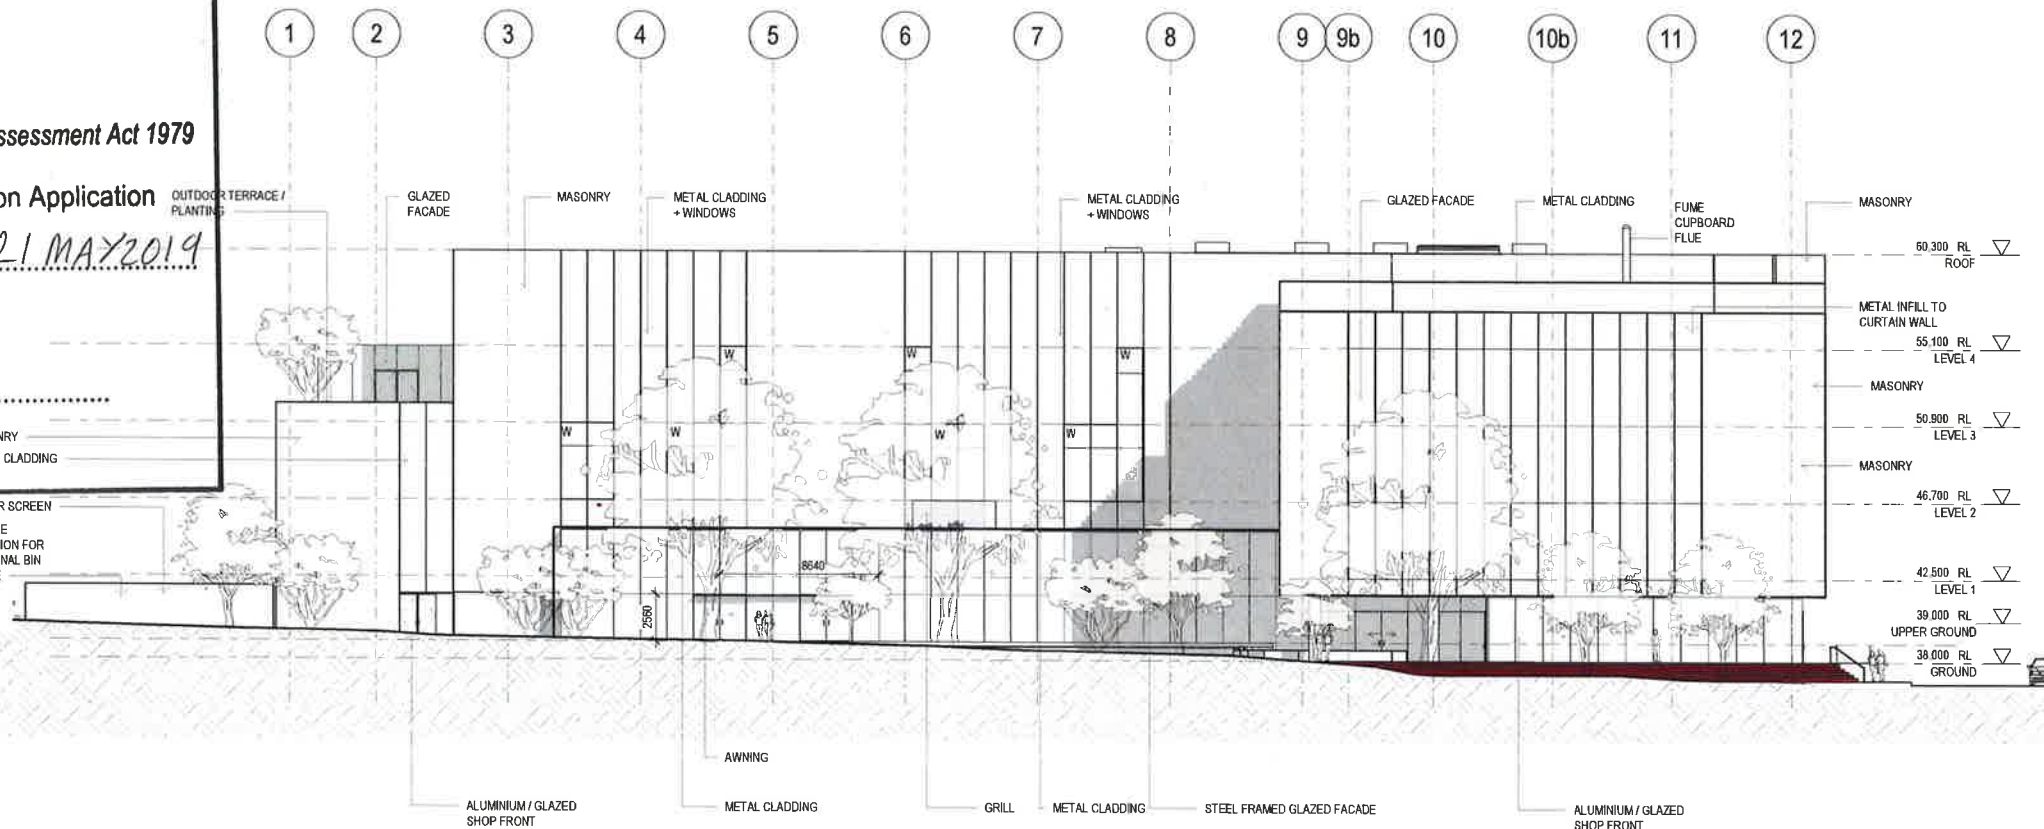

2 ELEVATION SOUTH

Revision	Date
A SD + SSD SUBMISSION	19/09/17
B SD + SSD SUBMISSION (PLANT AREA REDUCTION)	06/10/17
C SD + SSD SUBMISSION	20/10/17
D SD + SSD SUBMISSION FACADE AMENDMENT	15/01/19
E SD + SSD SUBMISSION FACADE AMENDMENT	23/01/19
F SECTION 4.55 REVISIONS	20/02/19
G SECTION 4.55 REVISIONS V2	25/02/19
H SECTION 4.55 REVISIONS V3	28/02/19

Scale
1 : 200 @ A1

Client
UNIVERSITY OF
WOLLONGONG

Project Name
UNIVERSITY OF
WOLLONGONG

Drawing
SK_0042
GA ELEVATIONS
NORTH-SOUTH





UNIVERSITY
OF WOLLONGONG
AUSTRALIA

HASSELL
ABN 24 007 711 435

NSW Nominated Architects: Tony Grist 5350 Glenn Scott 6842 Ross de la Motte 7398

INDICATIVE ONLY - NOT FOR CONSTRUCTION

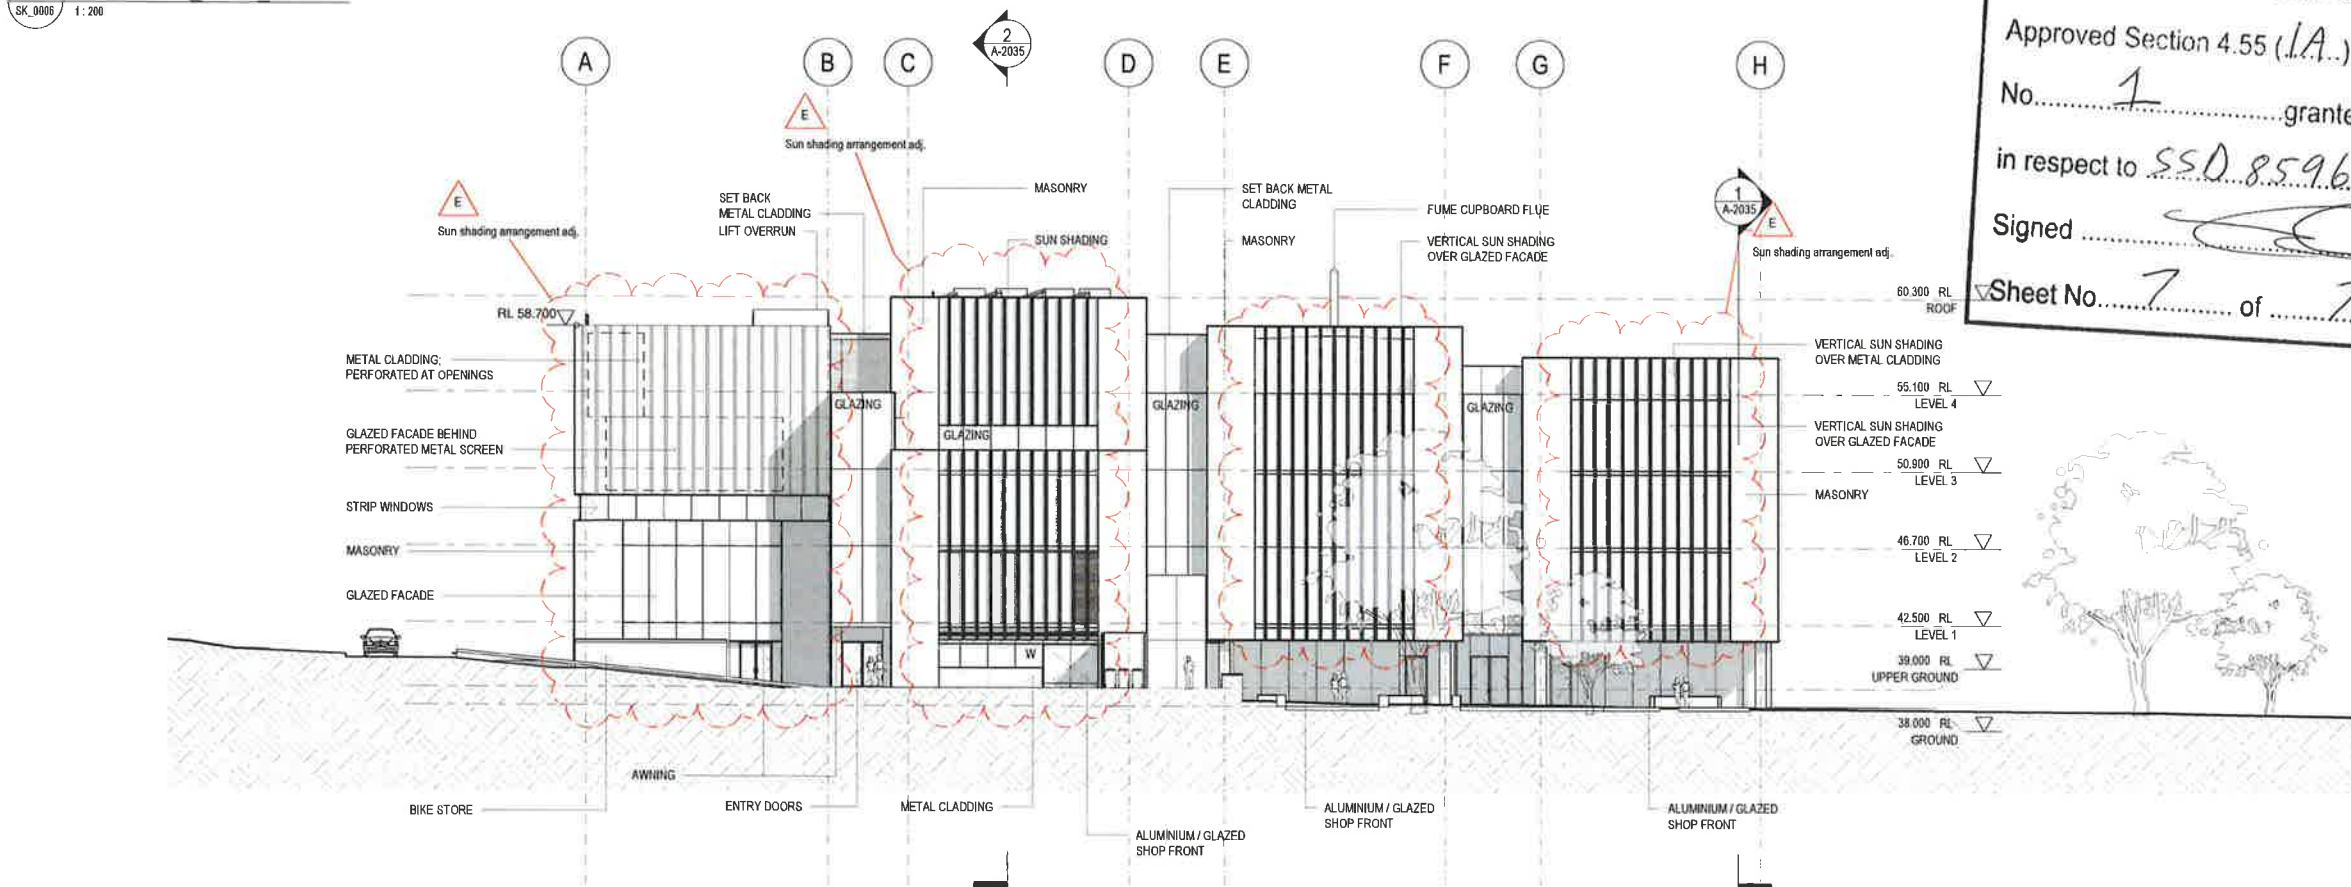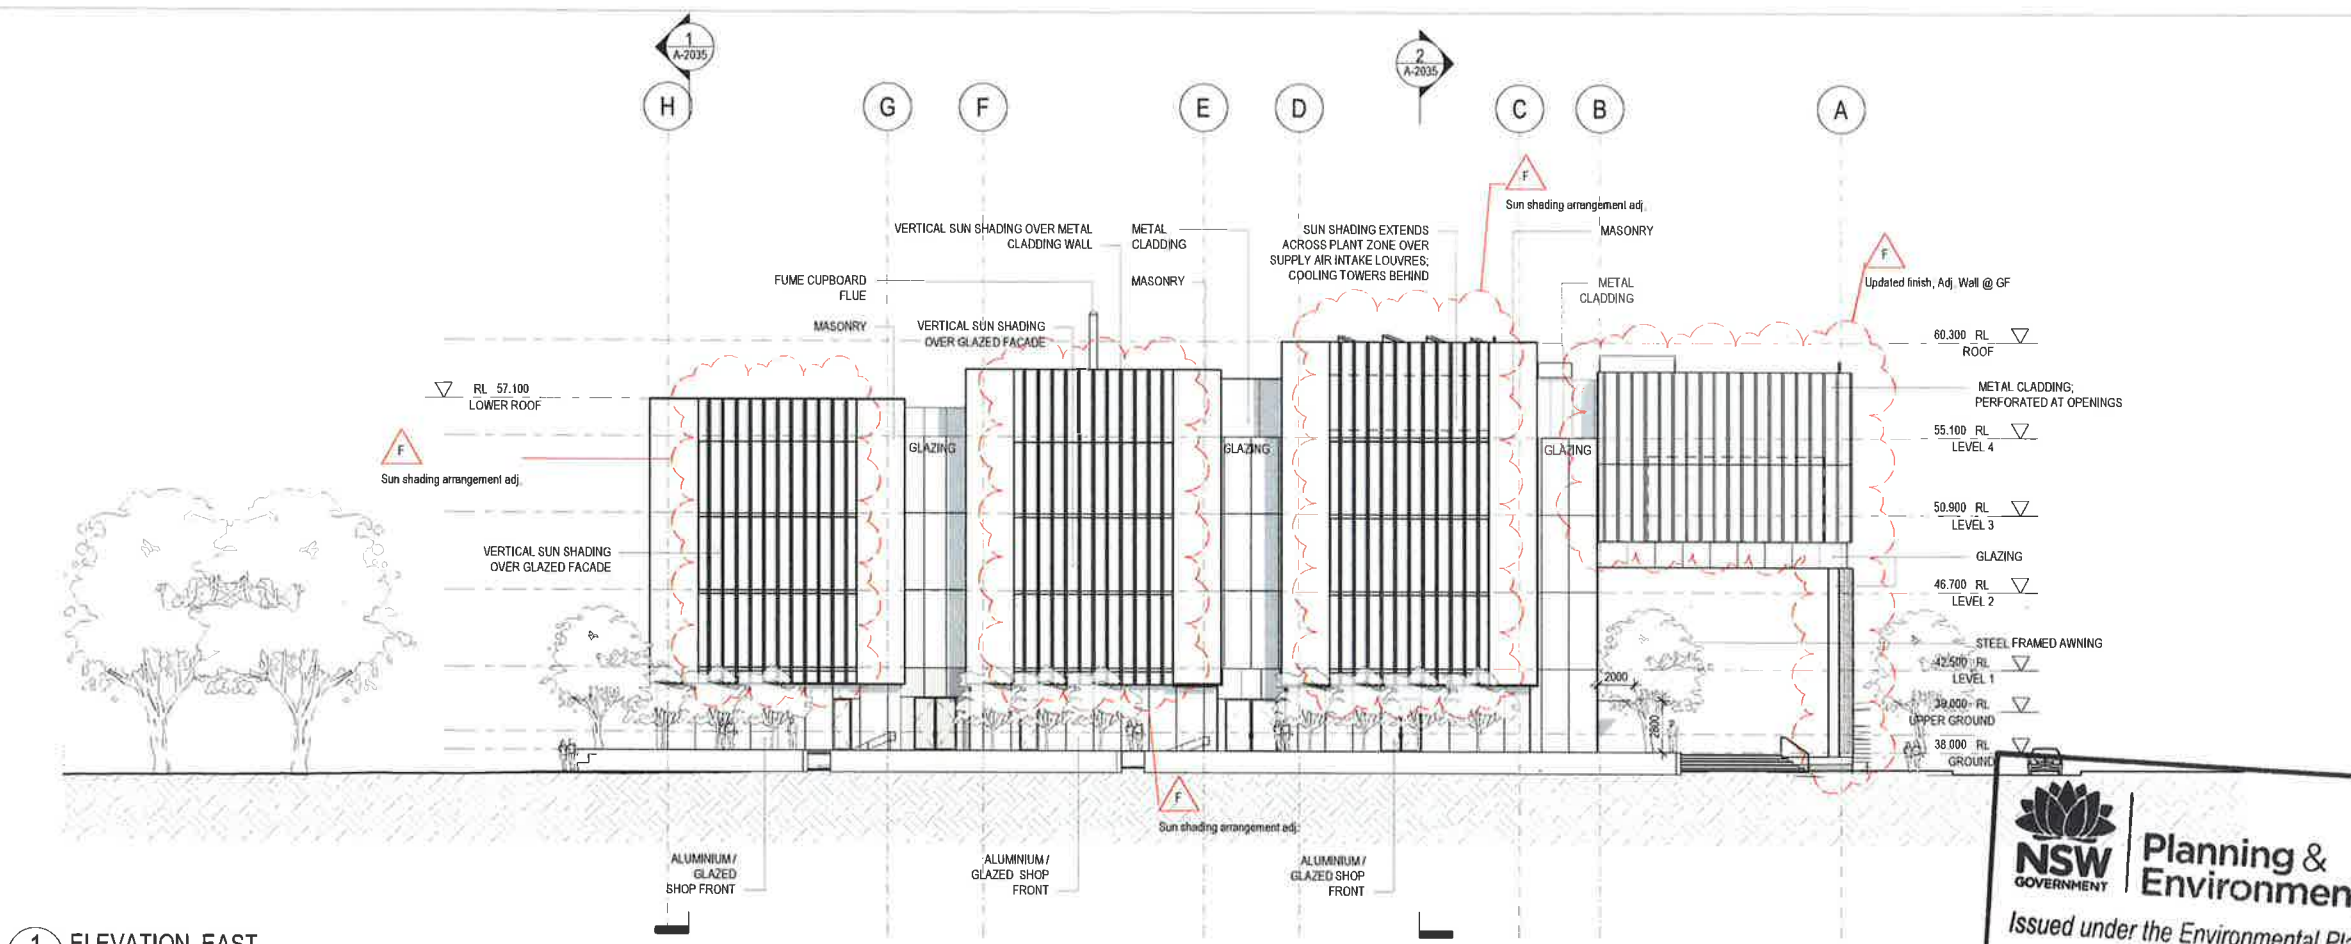

NSW GOVERNMENT | **Planning & Environment**

Issued under the Environmental Planning and Assessment Act 1979

Approved Section 4.55 (1A...) Modification Application

No. 1 granted on the 21 MAY 2019

in respect to SSD 8596

Signed [Signature]

Sheet No. 7 of 7

Revision	Date
A SD + SSD SUBMISSION	19/09/17
B SD + SSD SUBMISSION (PLANT AREA REDUCTION)	06/10/17
C SD + SSD SUBMISSION	20/10/17
D SD + SSD SUBMISSION FACADE AMENDMENT	15/01/18
E SD + SSD SUBMISSION FACADE AMENDMENT	23/01/18
F SECTION 4 55 REVISIONS	20/02/19
G SECTION 4 55 REVISIONS V2	25/02/19

Scale
1 : 200 @ A1

Client
UNIVERSITY OF WOLLONGONG

Project Name
UNIVERSITY OF WOLLONGONG

Drawing
SK_0043
GA ELEVATIONS EAST-WEST

