


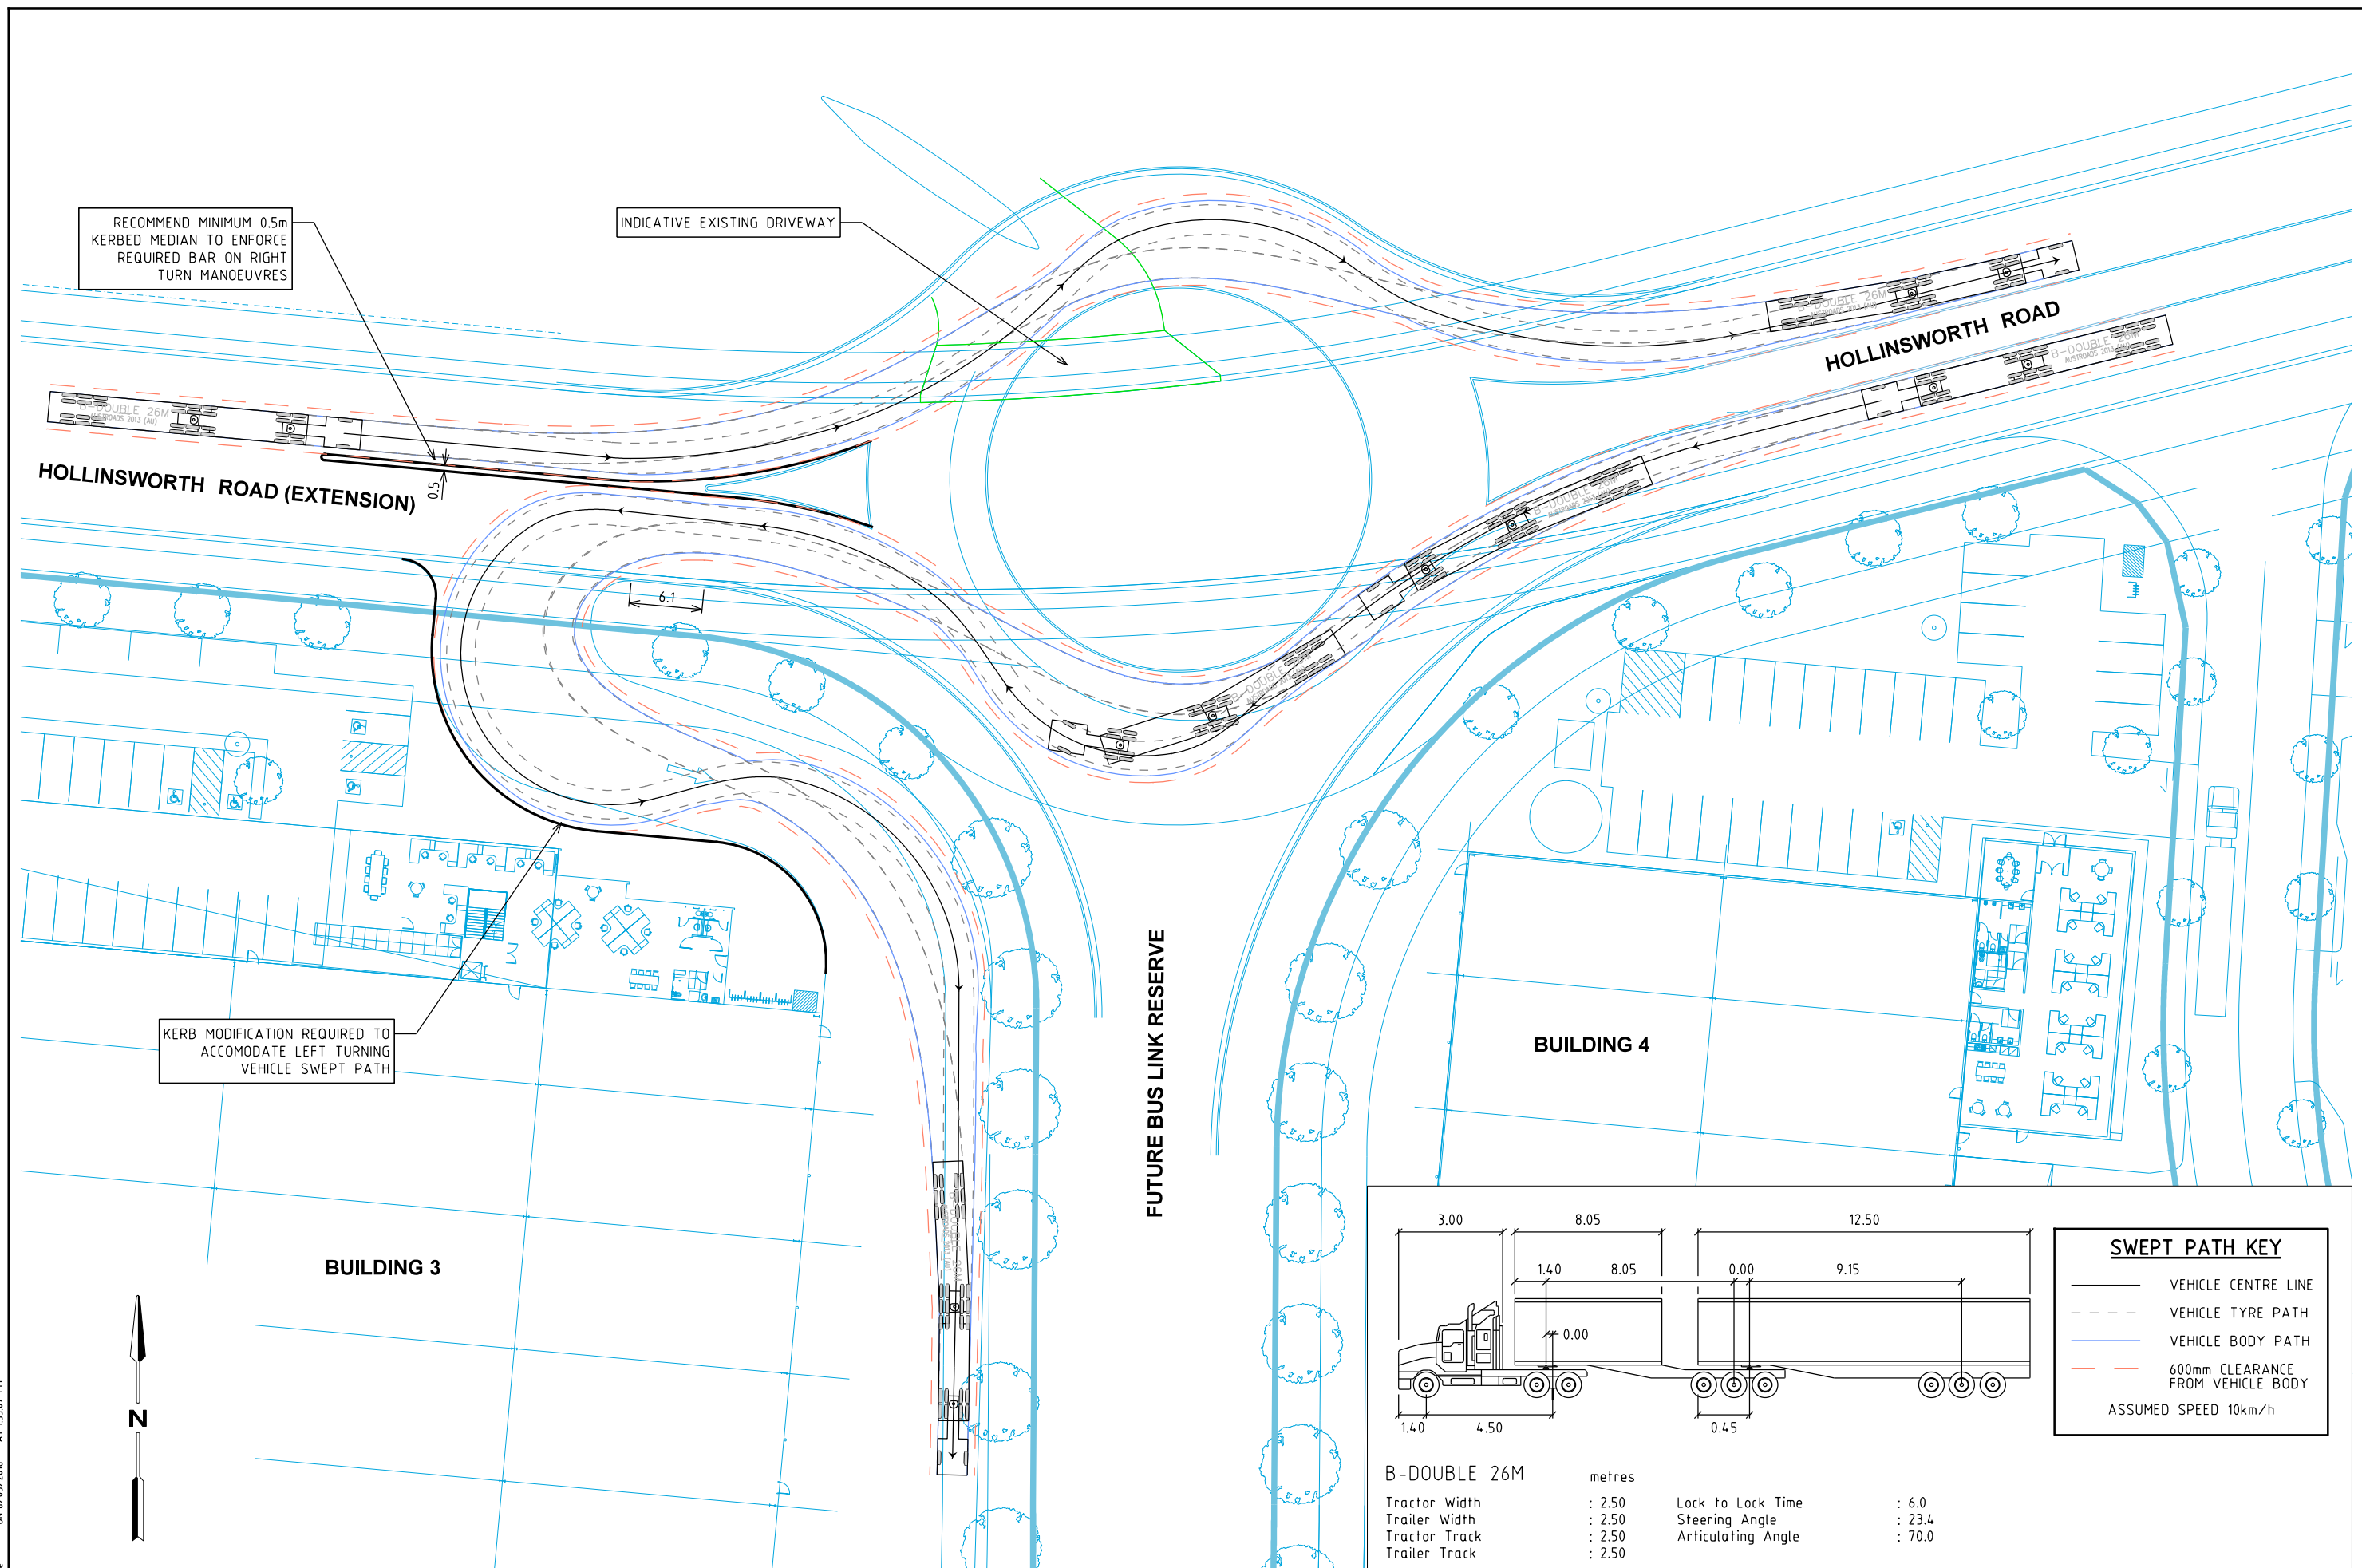

PLOTTED BY : Cliford Aguirre ON 6/03/2018 AT 13:50:08 PM



Melbourne 03 9851 9600
Sydney 02 8446 1800
Brisbane 07 3113 5900
Canberra 02 6243 9400
Adelaide 08 8334 3600
Gold Coast 07 5510 4814
Townsville 07 4722 2765
Perth 08 6169 1000

PRELIMINARY PLAN
FOR DISCUSSION PURPOSES
ONLY SUBJECT TO CHANGE
WITHOUT NOTIFICATION

DESIGNED
C.AGUIRRE

DESIGN CHECK
-

APPROVED BY
-

DATE ISSUED
6 MARCH 2018



SCALE
A3 0 5 10 1:500

CAD FILE NO.
N105790-04-P1.dgn

DP 262886 HOLLINSWORTH ROAD
MARSDEN PARK
PROPOSED ROUNDABOUT
SWEEP PATH ASSESSMENT
DRAWING NO. N105790-02

SHEET 02 OF 02

ISSUE P1

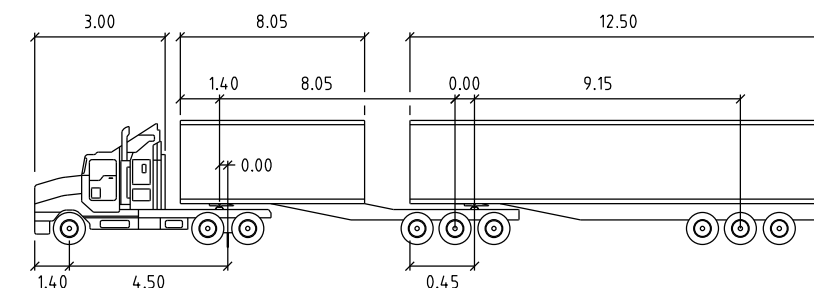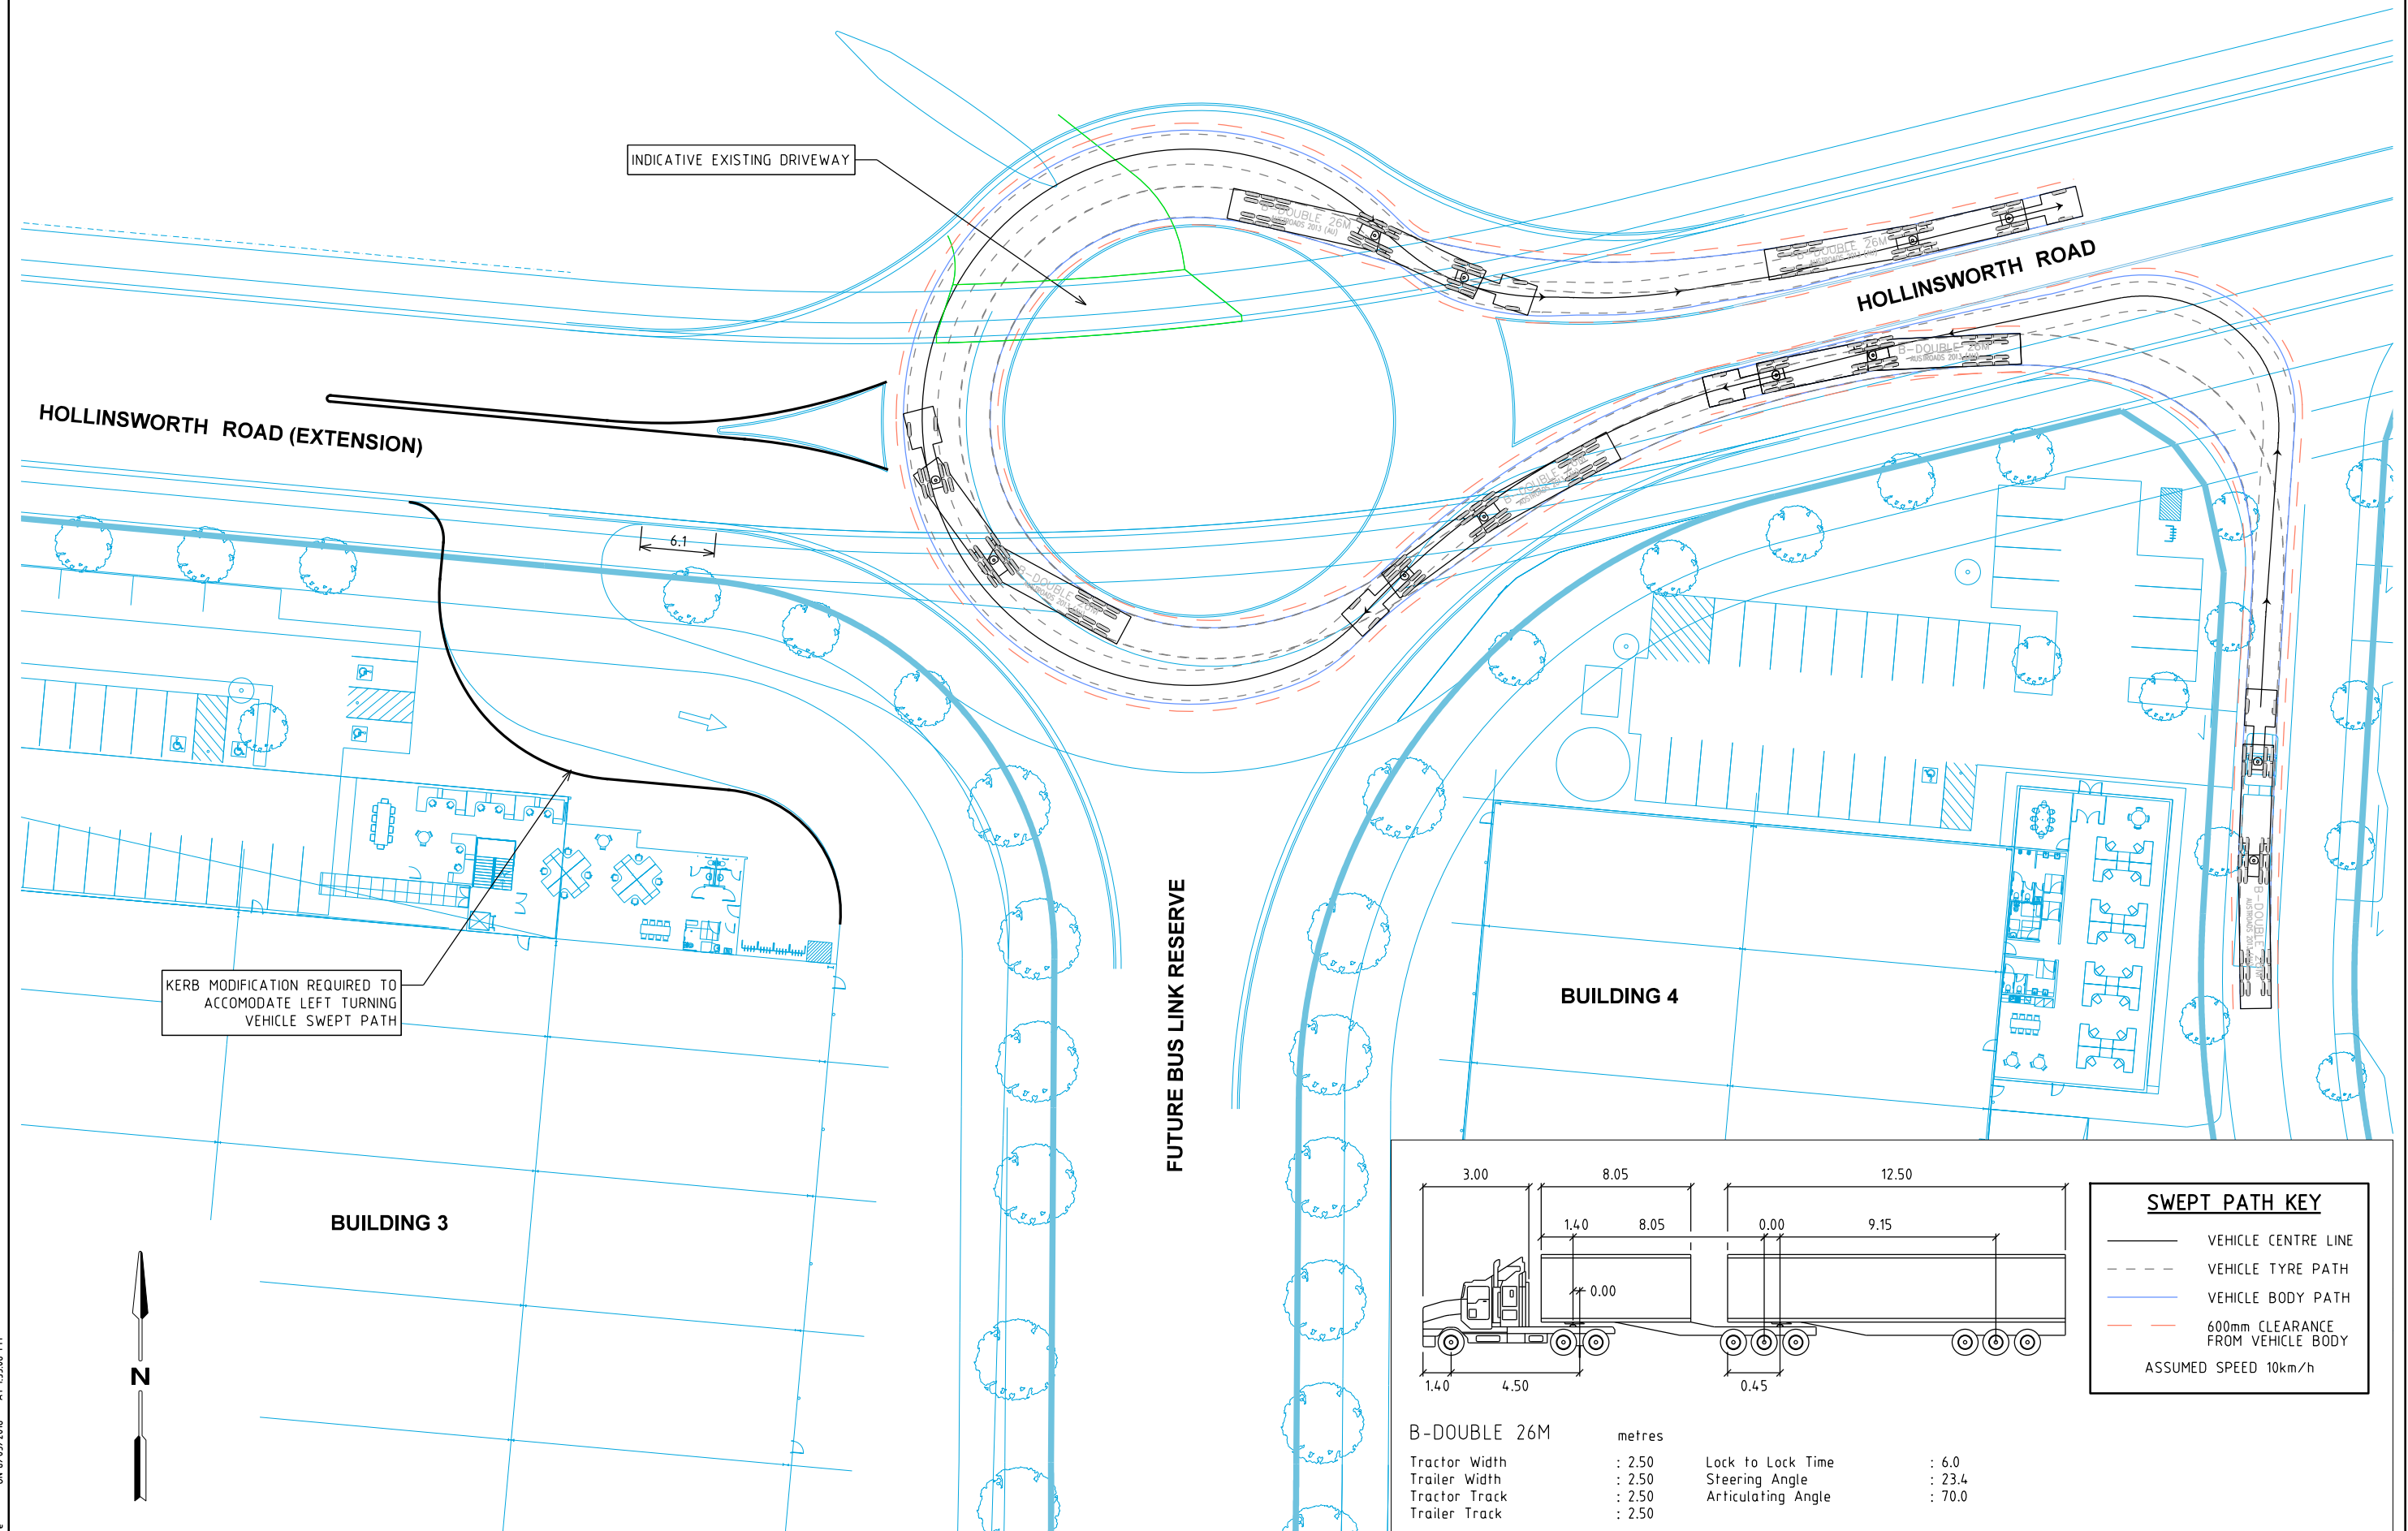

B-DOUBLE 26M

metres

Tractor Width	: 2.50	Lock to Lock Time	: 6.0
Trailer Width	: 2.50	Steering Angle	: 23.4
Tractor Track	: 2.50	Articulating Angle	: 70.0
Trailer Track	: 2.50		

SWEPT PATH KEY

- VEHICLE CENTRE LINE
 - - - VEHICLE TYRE PATH
 - VEHICLE BODY PATH
 - - - 600mm CLEARANCE FROM VEHICLE BODY
- ASSUMED SPEED 10km/h