



10 0 10 20 30 40 50 60 70 80  
mm  
SCALE @ A1  
1:1  
© CONRAD GARGETT ANCHER MORTLOCK WOOLLEY  
mail@conradgargett.com.au ABN 49 325 121 350  
DO NOT SCALE DRAWING & VERIFY ALL DIMENSIONS AND LEVELS ON SITE  
NOMINATED ARCHITECT: BRUCE WOLFE NSW Reg. 6969  
REV DESCRIPTION DATE APPD

CONRAD GARGETT | ANCHER MORTLOCK WOOLLEY

mace

NSW GOVERNMENT | Education

PROJECT  
HURLSTONE AGRICULTURAL HIGH SCHOOL (HAWKESBURY)  
Building 6


CLIENT  
Department of Education NSW

DRAWING  
Key Plan

PROJECT No:  
16052  
SCHOOL ID PAC ID STAGE DISC TYPE DRAWING No. REV:  
HASH-06-DD-AR-DR-2000-

1 Key Plan  
1:200



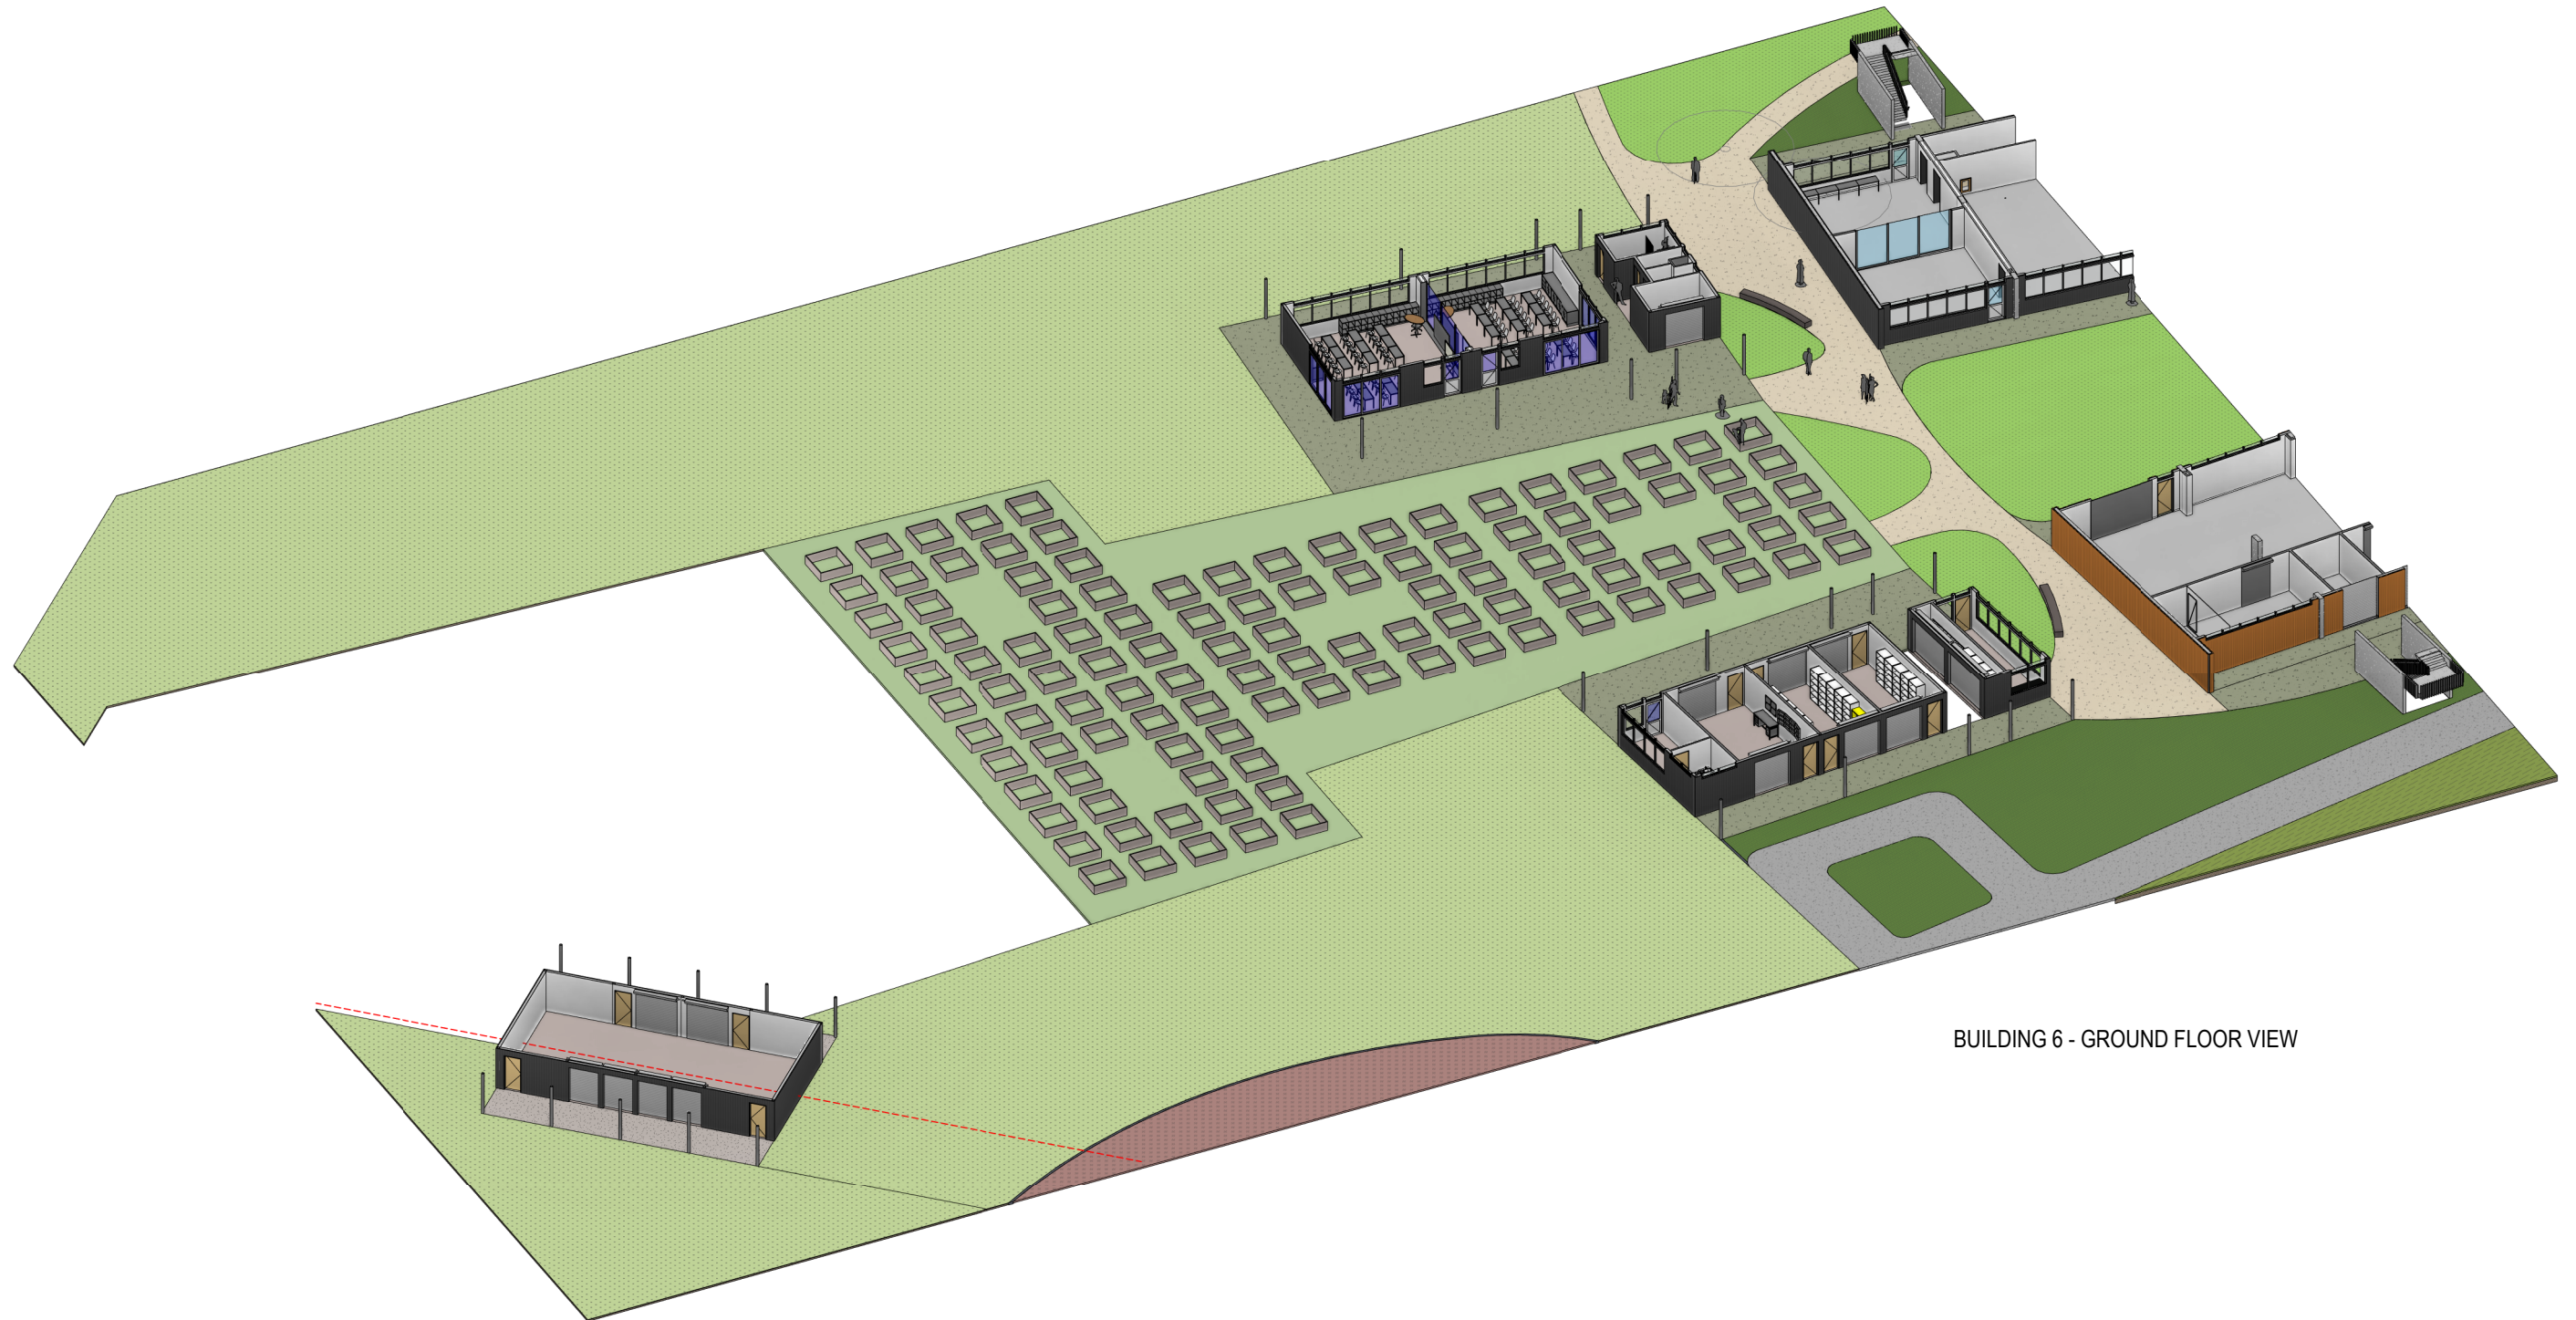

BUILDING 6 - GROUND FLOOR VIEW