

A1714_ University of Sydney - ETP

TREE SCHEDULE

					Courtyards			
Code	Scientific Name	University Req.	Available Pot Size(mm)	Supplier	Northern	Southern	Eastern	TOTAL
TREES								
Ac	Archontophoenix cunninghamiana	400L	200L	Downes Wholesale Nursery (02 4651 0999)			8	8
Bc	Backhousia citriodora	400L	200L	Andreasens Green (02 9826 1911)	11			11
Ca	Cupaniopsis anacardioides	400L	400L	Andreasens Green (02 9826 1911)	7			7
Er	Eleocarpus reticulatus	400L	400L	Andreasens Green (02 9826 1911)	6			5
Jm	Jacaranda mimosifolia	400L	400L	Andreasens Green (02 9826 1911)	4	5		9
Sl	Syzygium luehmannii	400L	200L	Downes Wholesale Nursery (02 4651 0999)	2			2

NOTE:
Supplier info as of September 2019.
Subject to Supplier confirmation

TREE SCHEDULE

MAZE CRESCENT

Existing Tree
to be retained

Existing Planter
to be retained & made-good
with new rendered finish

Pedestrian access / linkage

Bio-retention Garden Bed
(Fully Irrigated)

Existing concrete upstands and
steel structure to be retained.

Planting design to articulate the
circular pattern & soften the edges
to the existing concrete upstands &
inlet structure.

Existing Inlet Structure
to be retained

Open up this section of existing
retaining wall to provide
pedestrian access / linkage

Concrete Stair

Raised Planter

Concrete Seating
Terrace

Compacted Gravel

Pavement
with Exposed Aggregate

Loose Furniture

A row of Deciduous Trees
to provide shade in summer
& sunlight in winter

Concrete Seat


Irrigated Garden Bed
(at grade)

Legend

Extent of Works
Confirm with Project Manager



Existing Tree
To be retained & protected

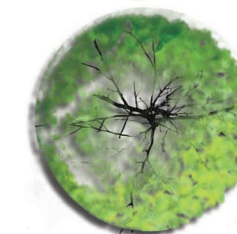

New Deciduous Tree in Gravel
Jacaranda mimosifolia



General Garden Bed



Bio-retention Garden Bed



Pavement Type 1.
Pavement with Exposed Aggregate
(Autumn Gold from Bushmates)



Pavement Type 2.
Compacted Gravel
Decomposed Granite
(Deco Gold from ANL)

SOUTHERN PLAZA - REDESIGN LANDSCAPE PLAN


UNIVERSITY OF SYDNEY, ETP STAGE 1

0 5 10
1:200 @ A3



T.C.L


26/05/2020

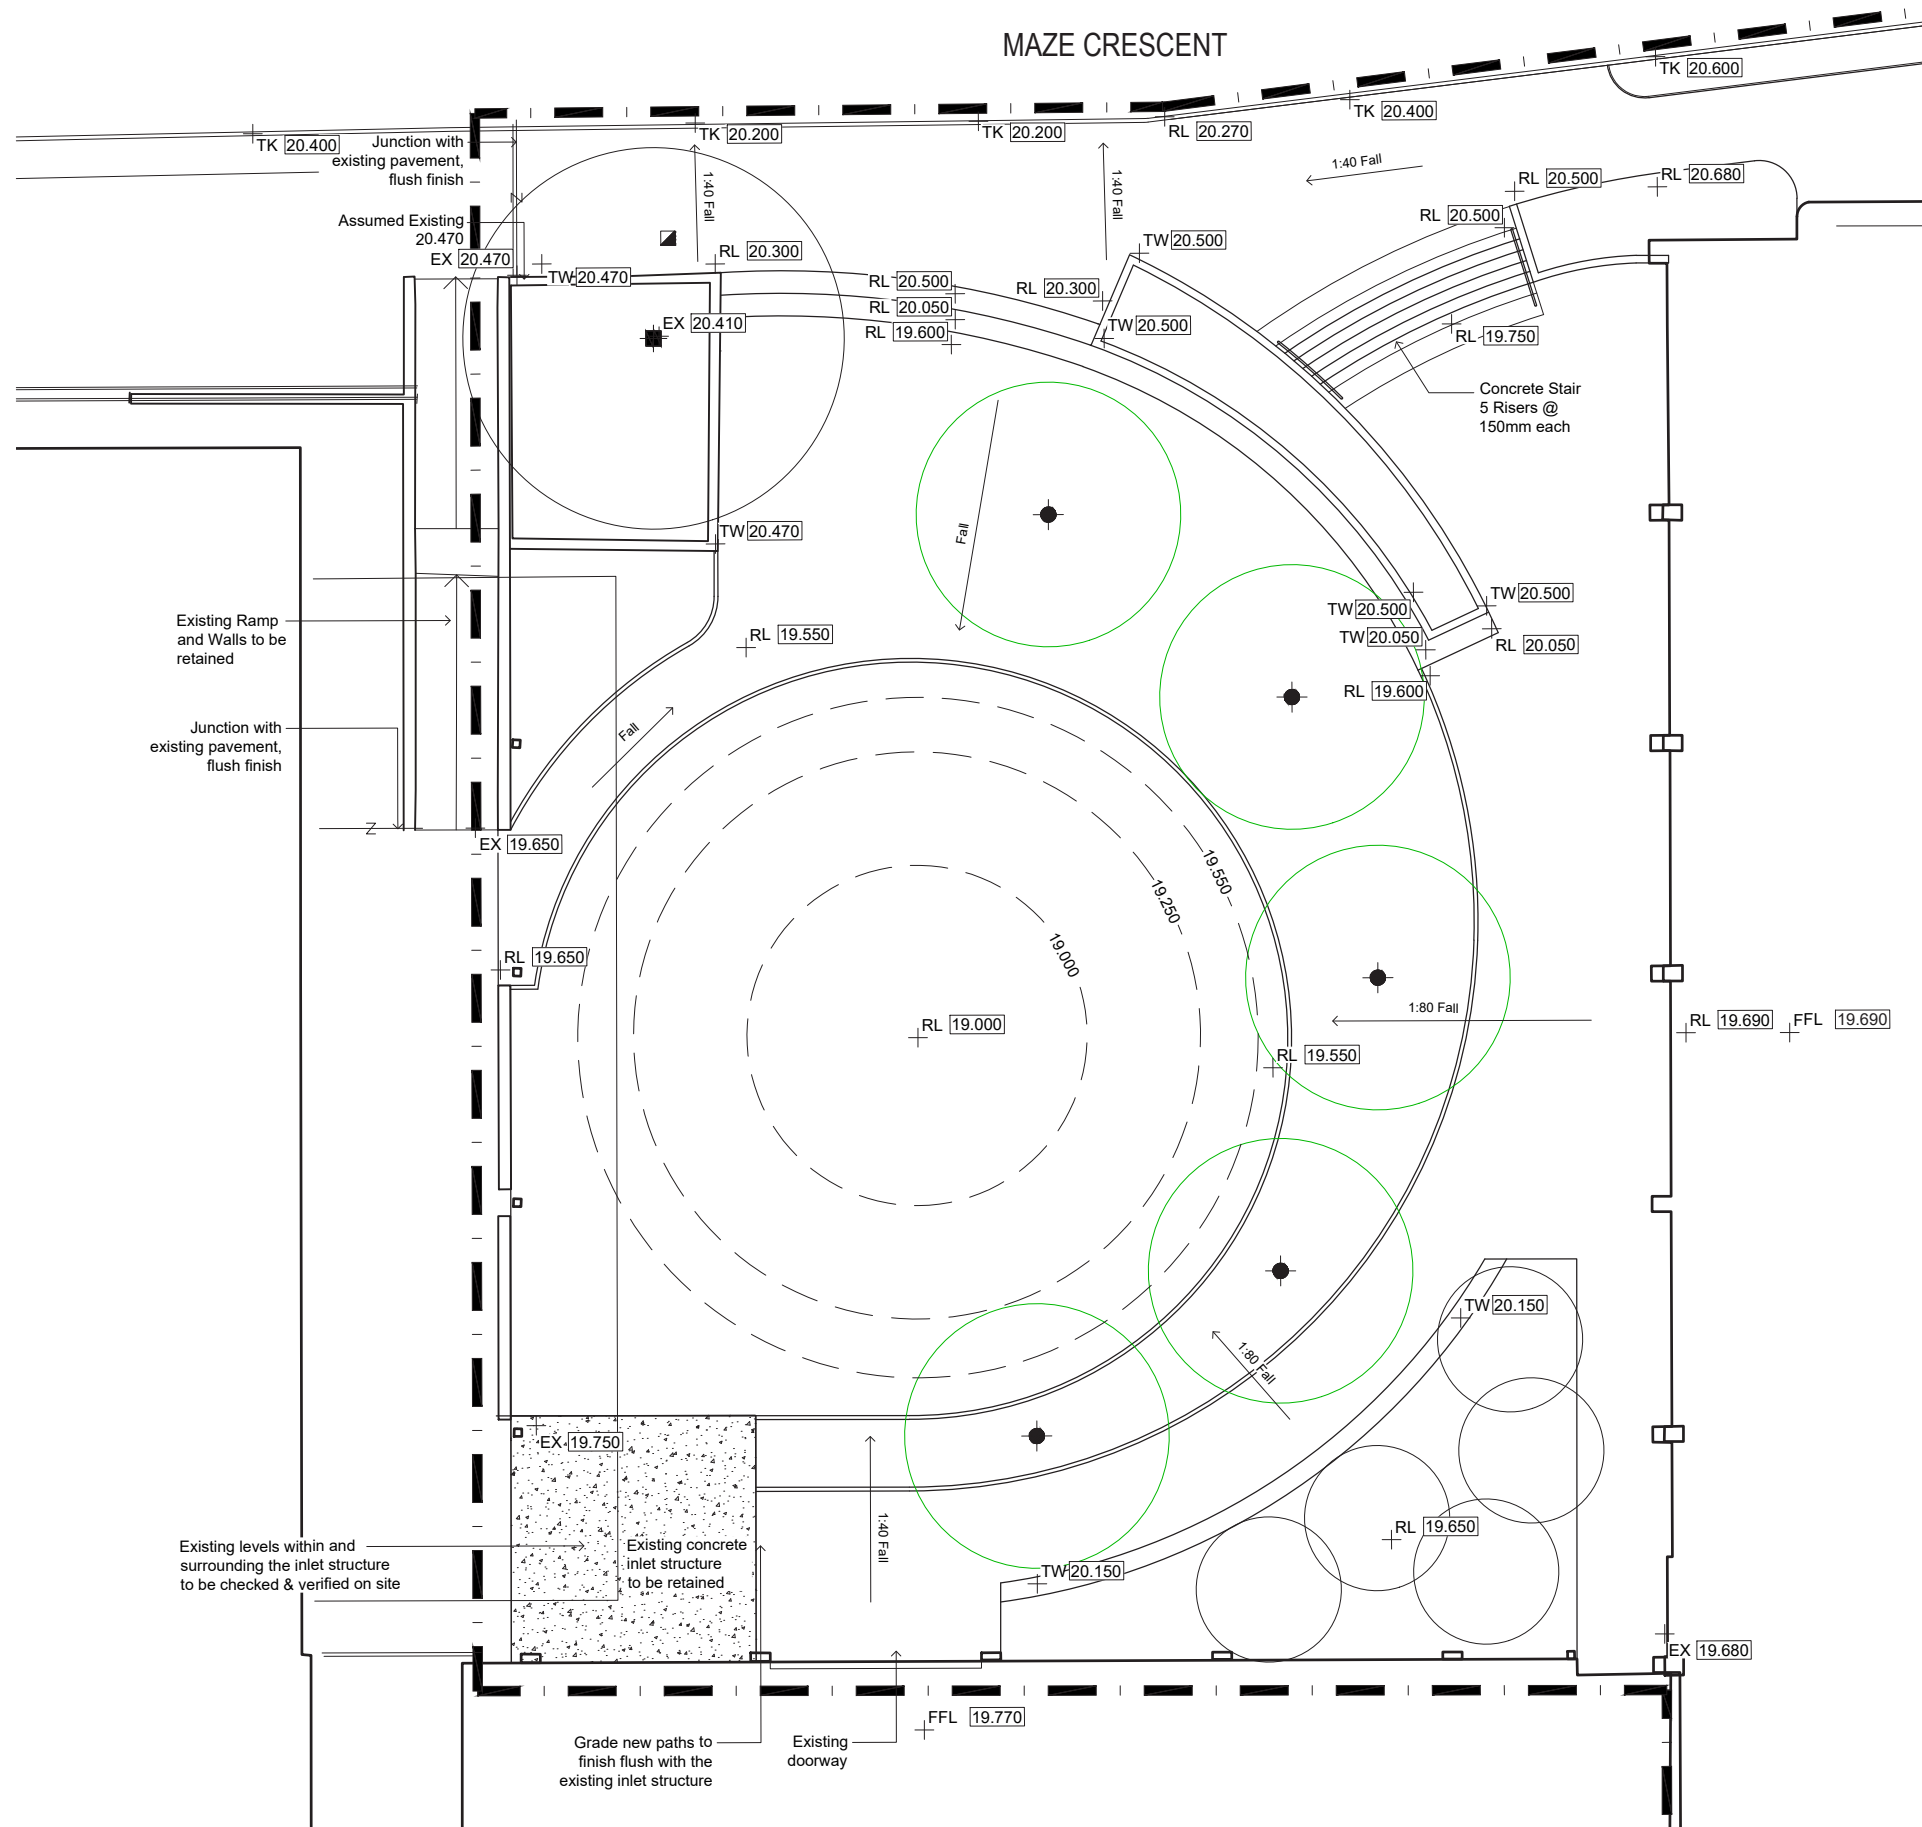

SOUTHERN PLAZA - REDESIGN GRADING PLAN

UNIVERSITY OF SYDNEY, ETP STAGE 1



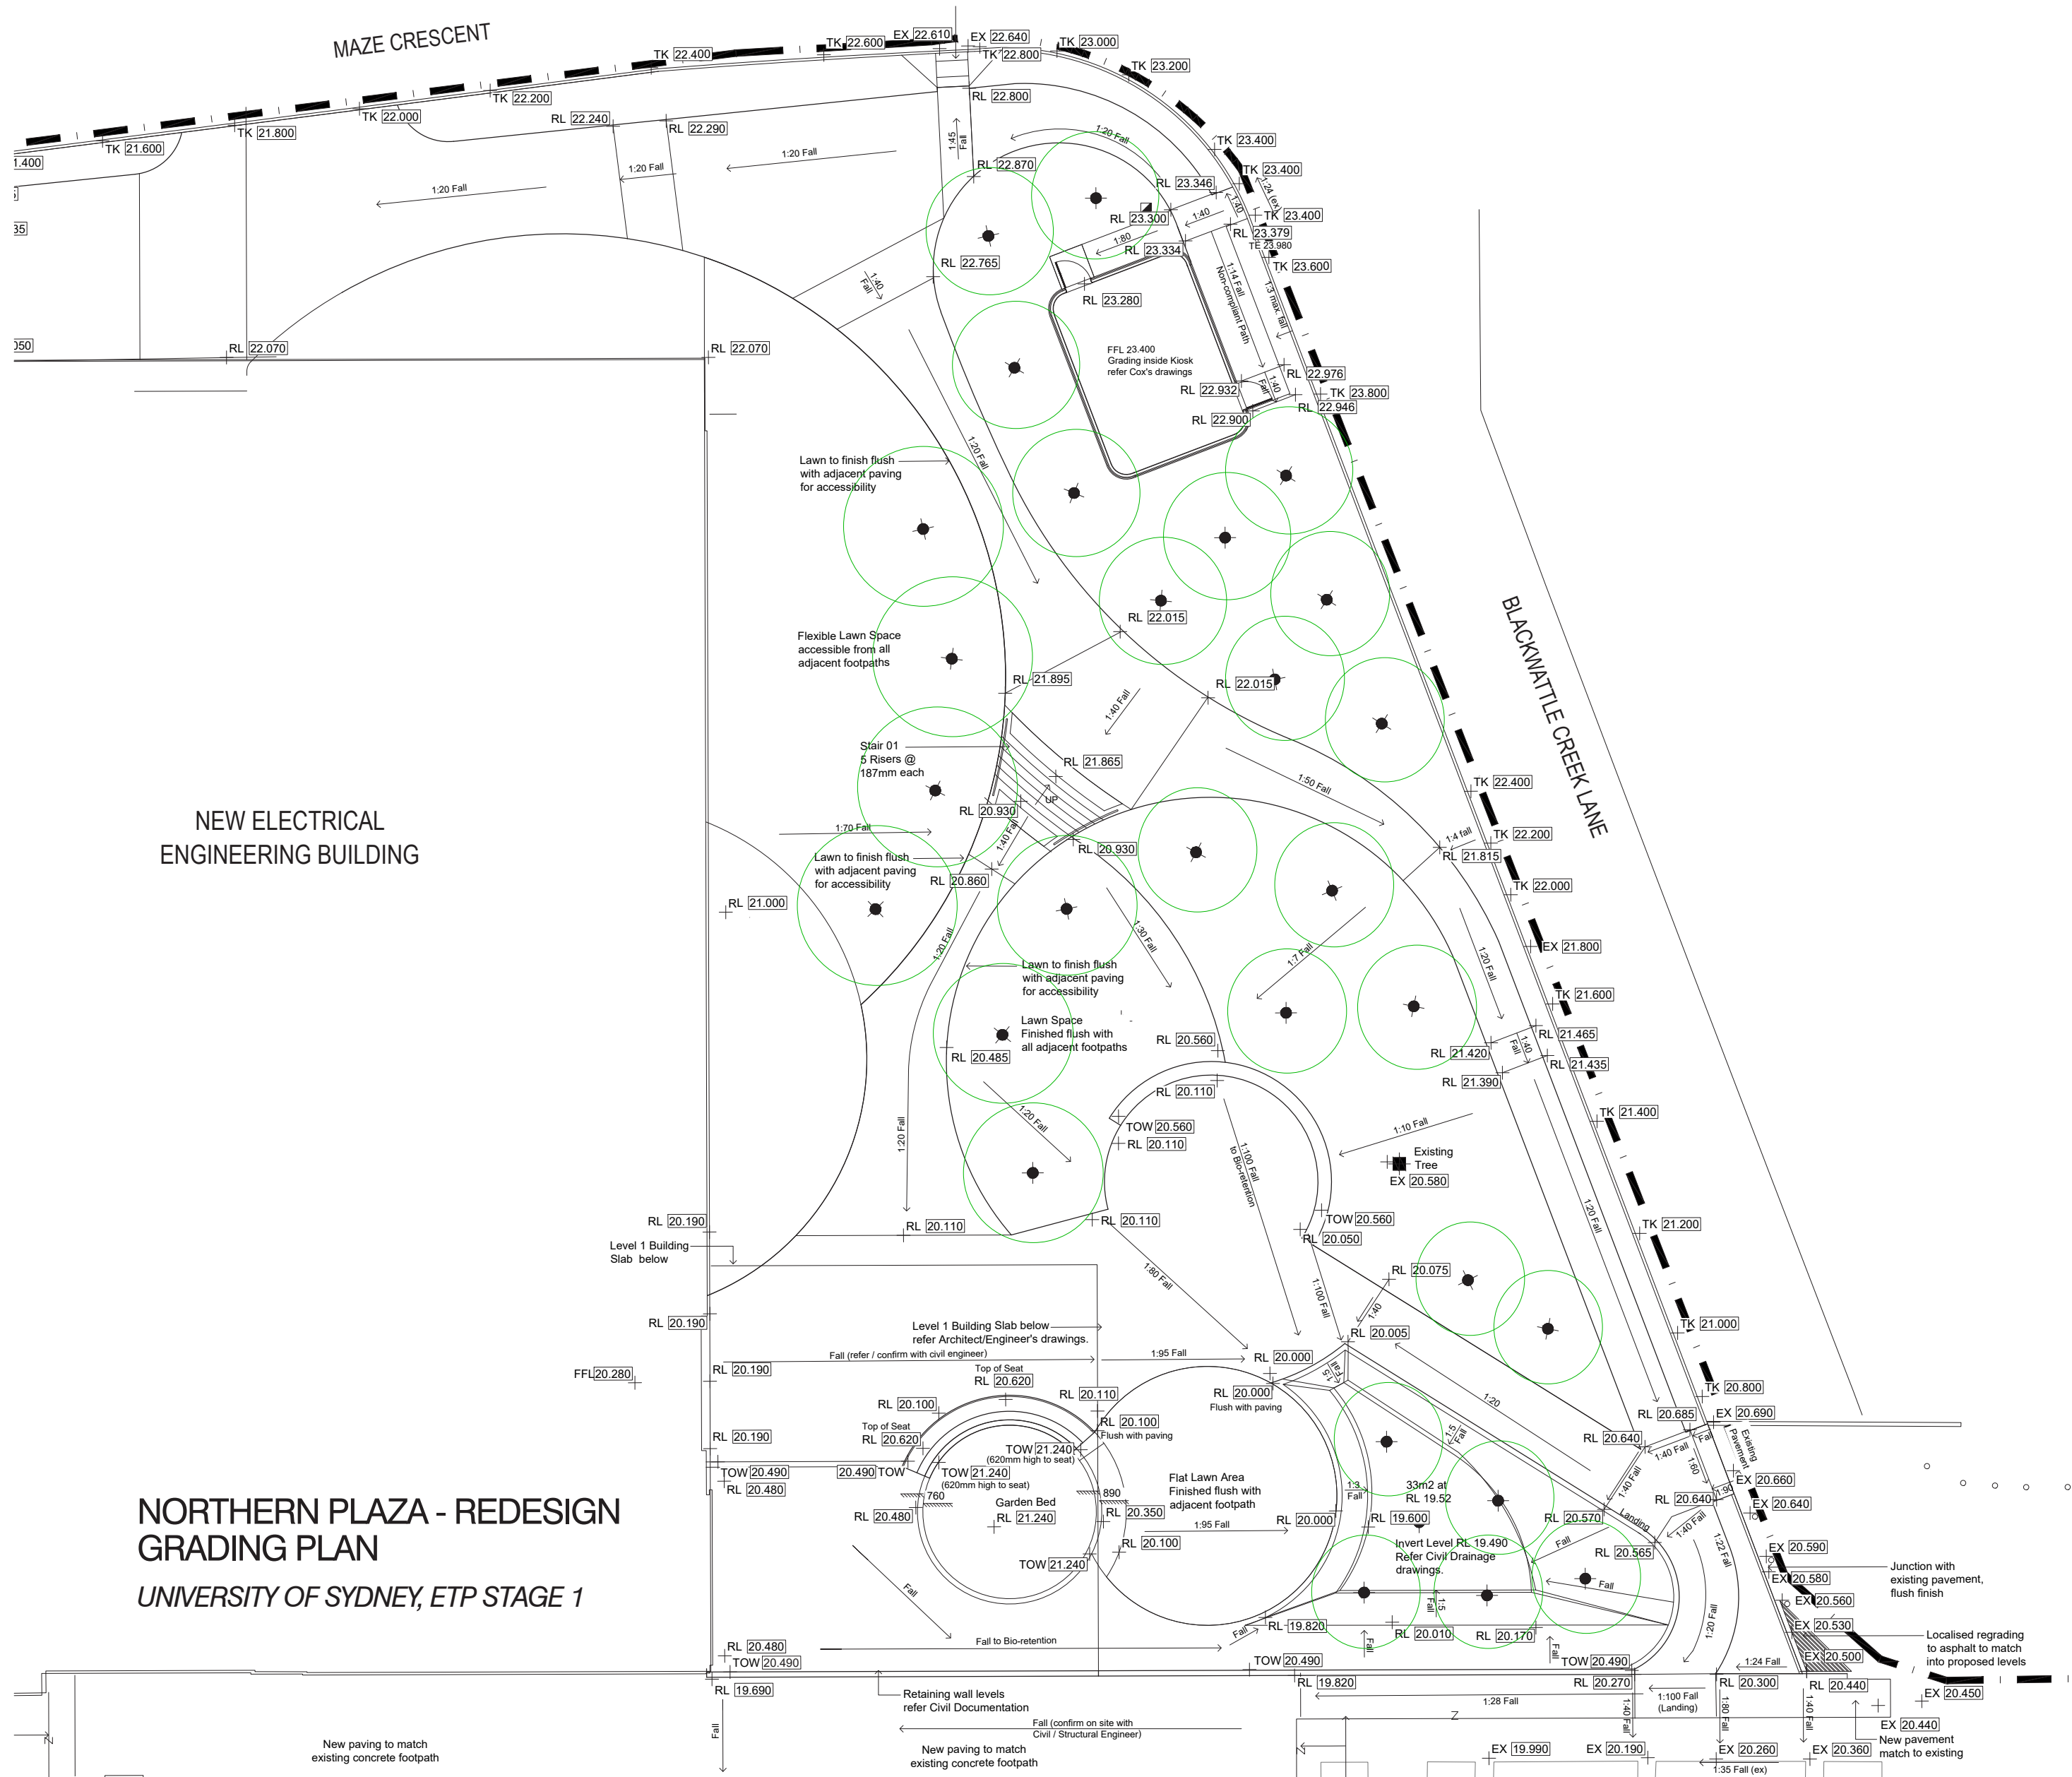

NEW ELECTRICAL
ENGINEERING BUILDING

NORTHERN PLAZA - REDESIGN
GRADING PLAN
UNIVERSITY OF SYDNEY, ETP STAGE 1