


 KEY PLAN

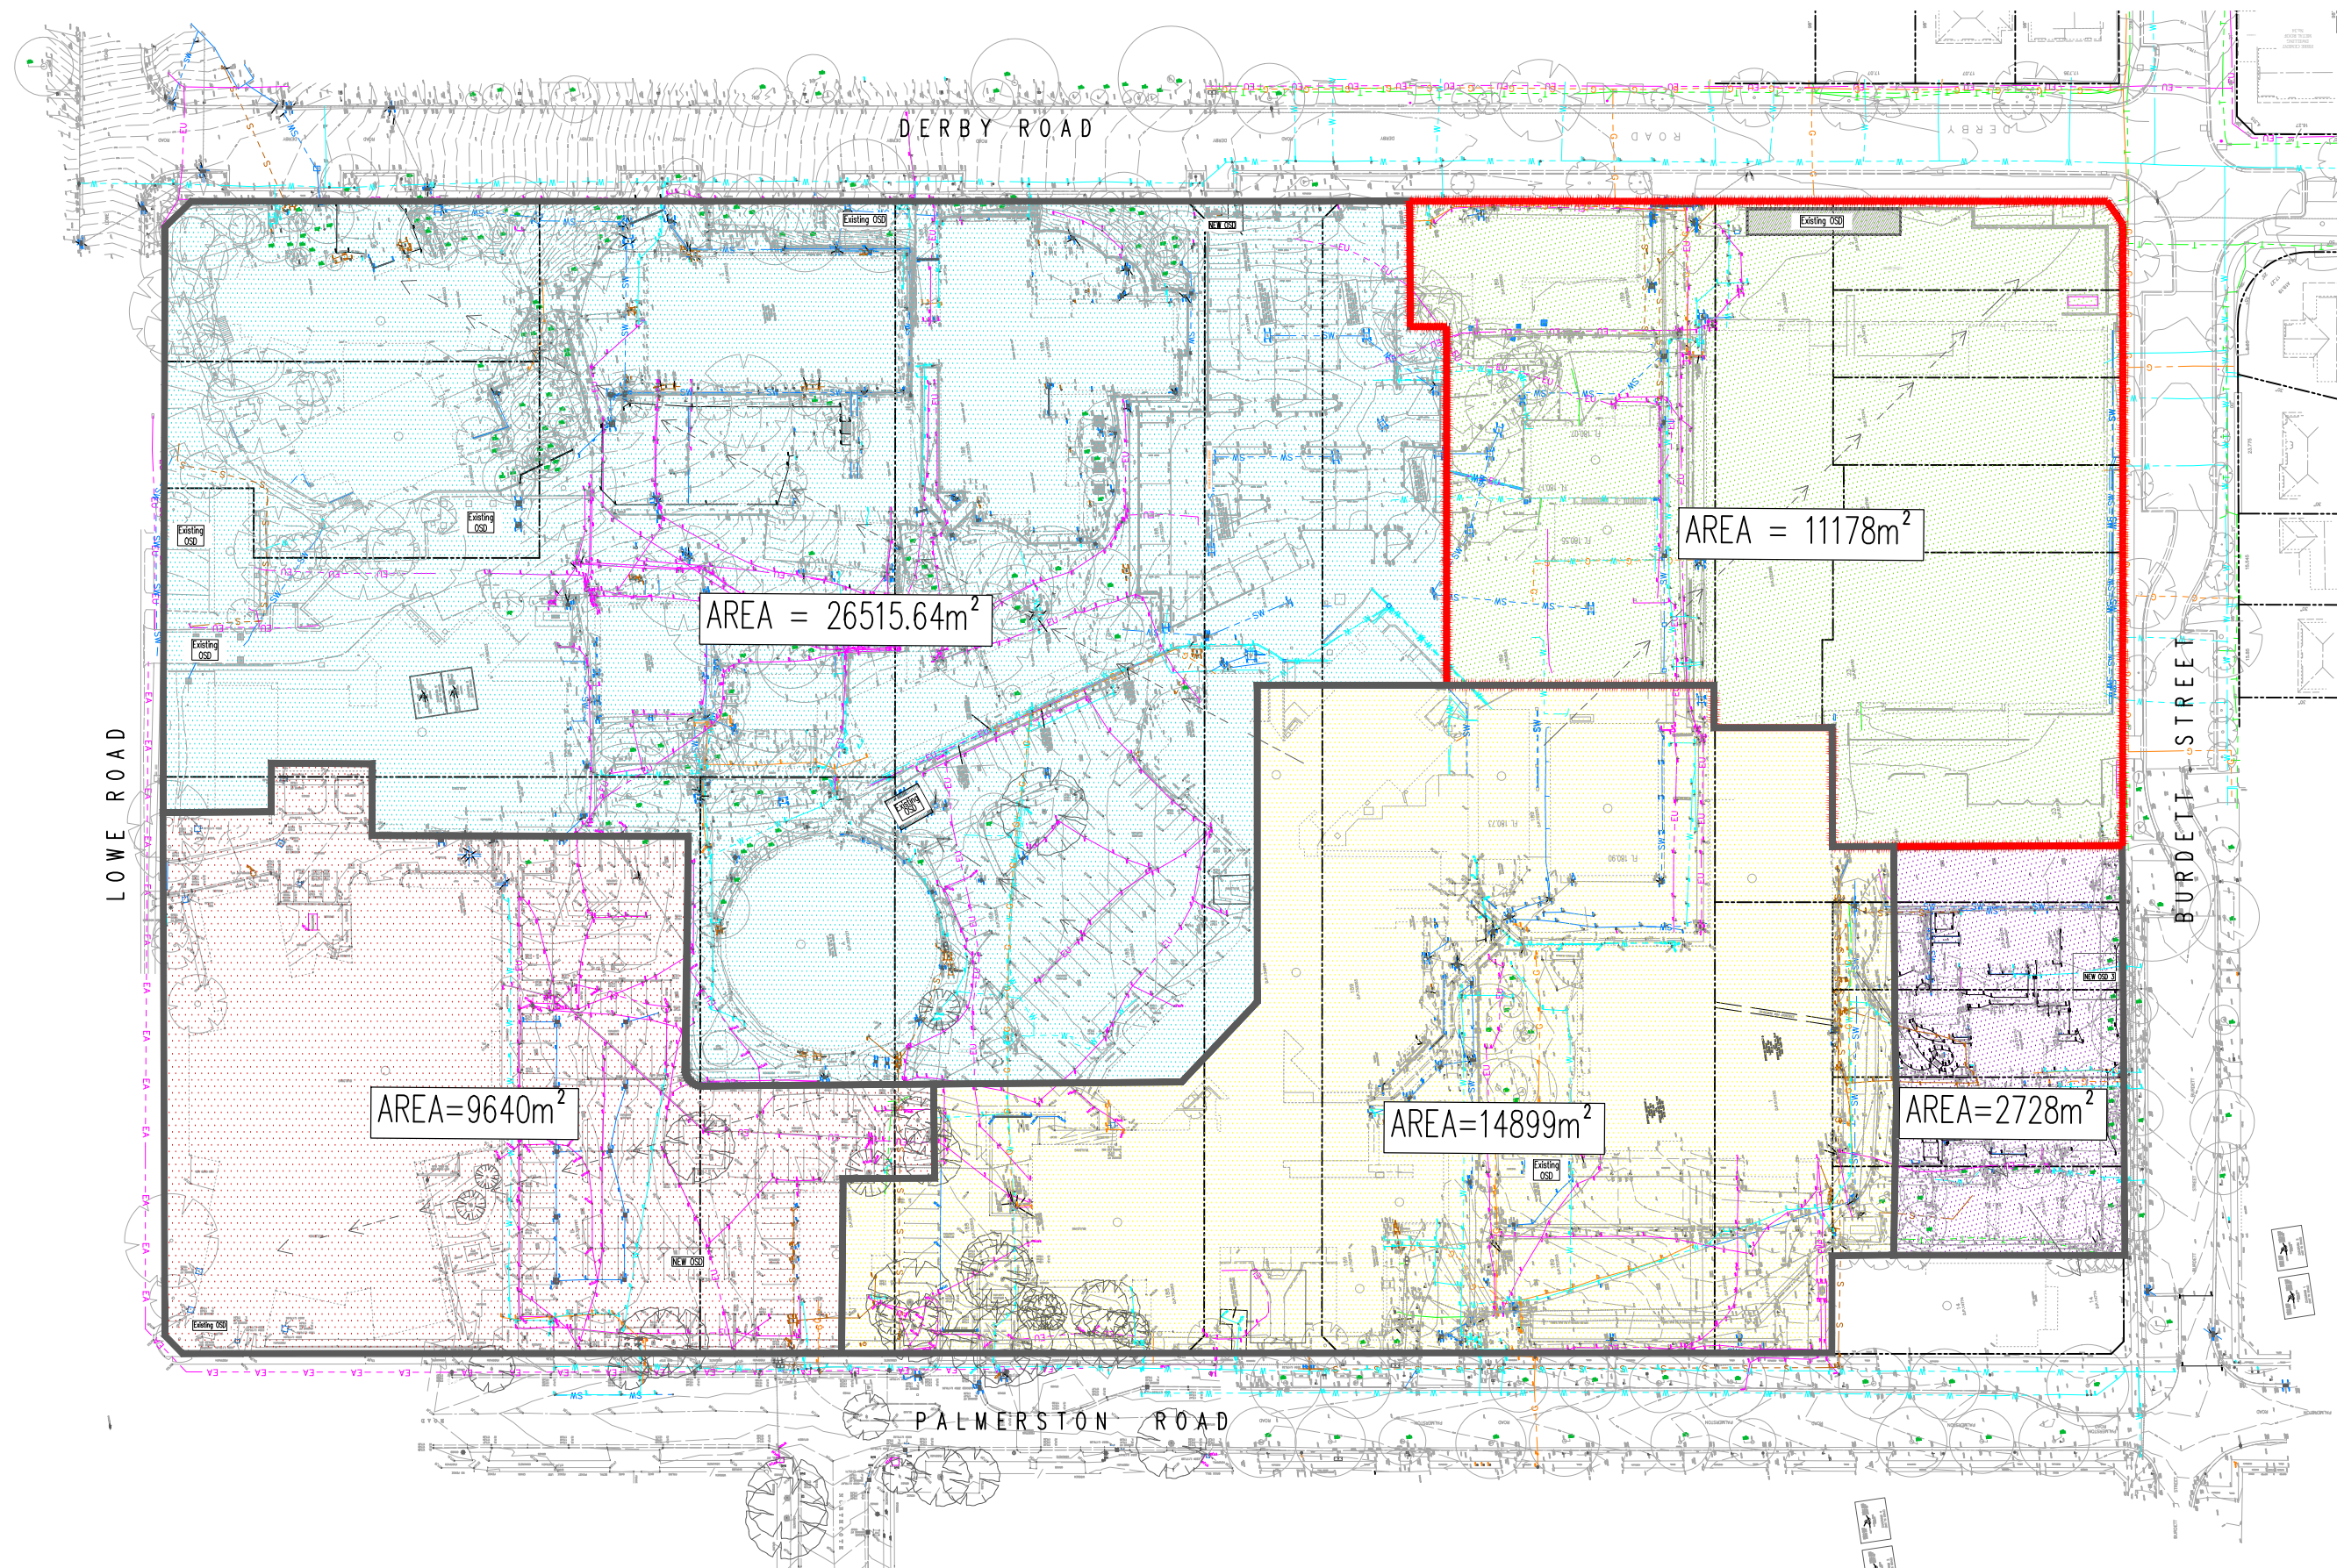

INFORMATION ONLY

A SOURCE FOR INFORMATION		KN	JA	15.0
Area	Description	Eng	Drat	Date
Process Design	 APP Corporation Level 12 126 Miller Street North Sydney NSW 2060			
Quantity Survey	 Concept 2 Reality Consulting 204 Cleaver Street Sydney NSW 2000			
Architect	 Nettleton Tribe 117 Willoughby Road Crows Nest NSW 2065			
Mechanical & Electrical	 Steensens Varming 699 Castlereagh Street Sydney NSW 2000			
Hydraulic & Fluv	 Donnelley Simpson Cleary 59 Hill Street Brisbane NSW 2069			
P&C Consultant	 Buckle Maguire + Goldsmith Suite 212 22-36 Mountain Street Ulmaru NSW 2007			



Health
Infrastructure

Level 8, 77 Pacific Highway, North Sydney NSW 2060

Project
**HORNSBY KU-RING-GAI
HOSPITAL - STAGE 2**

Palmerston Road, Hornsby NSW 2077

Sheet Subject
CAMPUS CATCHMENT PLAN
SHEET 1

Civil Engineer



Scale : A0	Drawn	Authorised
------------	-------	------------

Job No	Drawing No	Revision
--------	------------	----------