




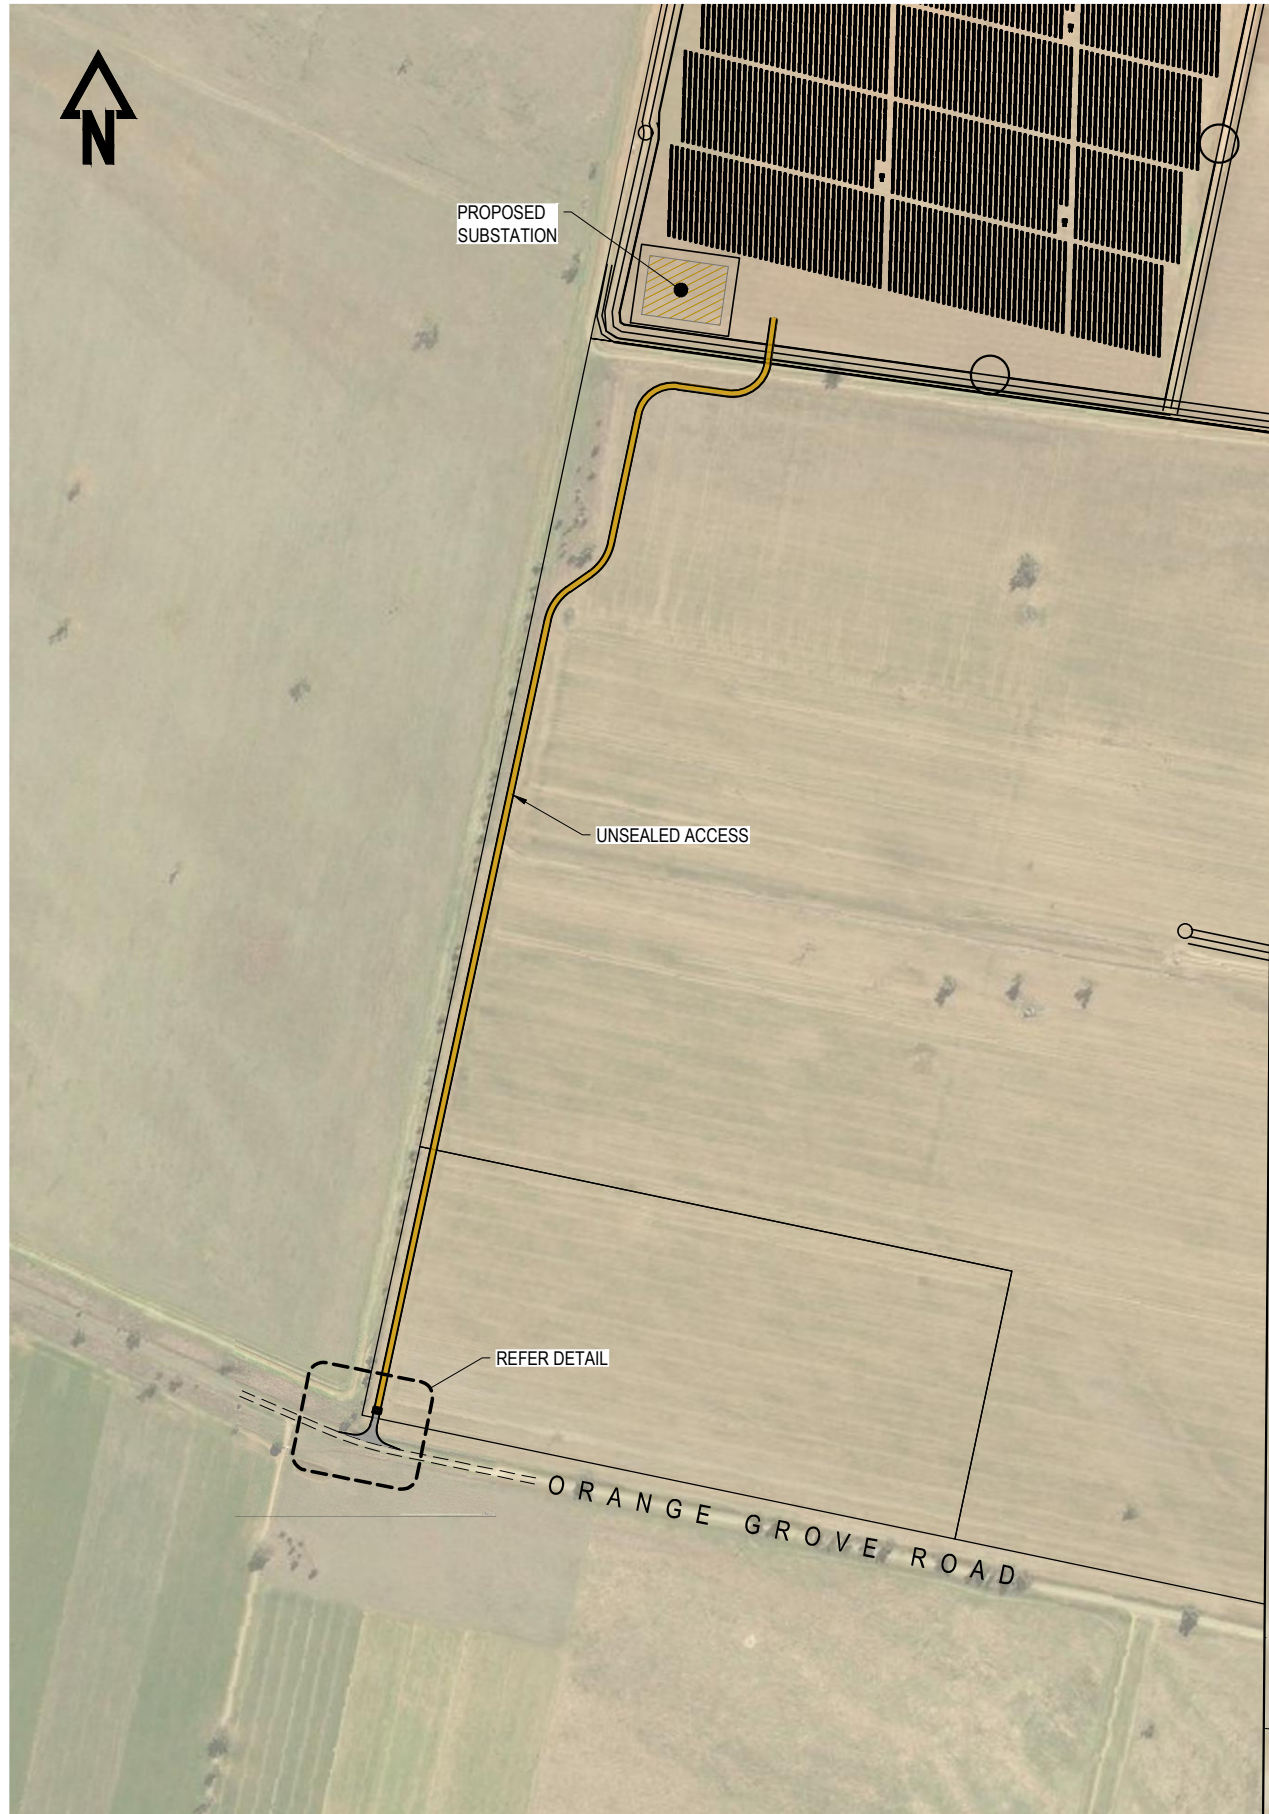

ACCESS GENERAL ARRANGEMENT
SCALE 1:7500

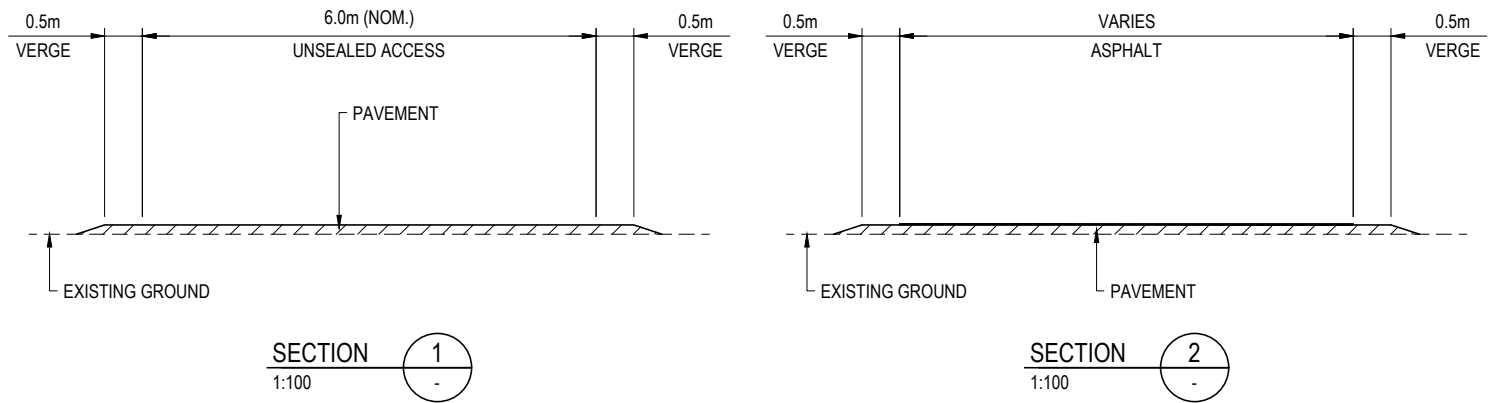

NOTE:
W5-22B SIGNS TO BE INSTALLED ON ORANGE
GROVE ROAD 250m ON EACH SIDE OF ACCESS
DURING CONSTRUCTION OF SOLAR FARM

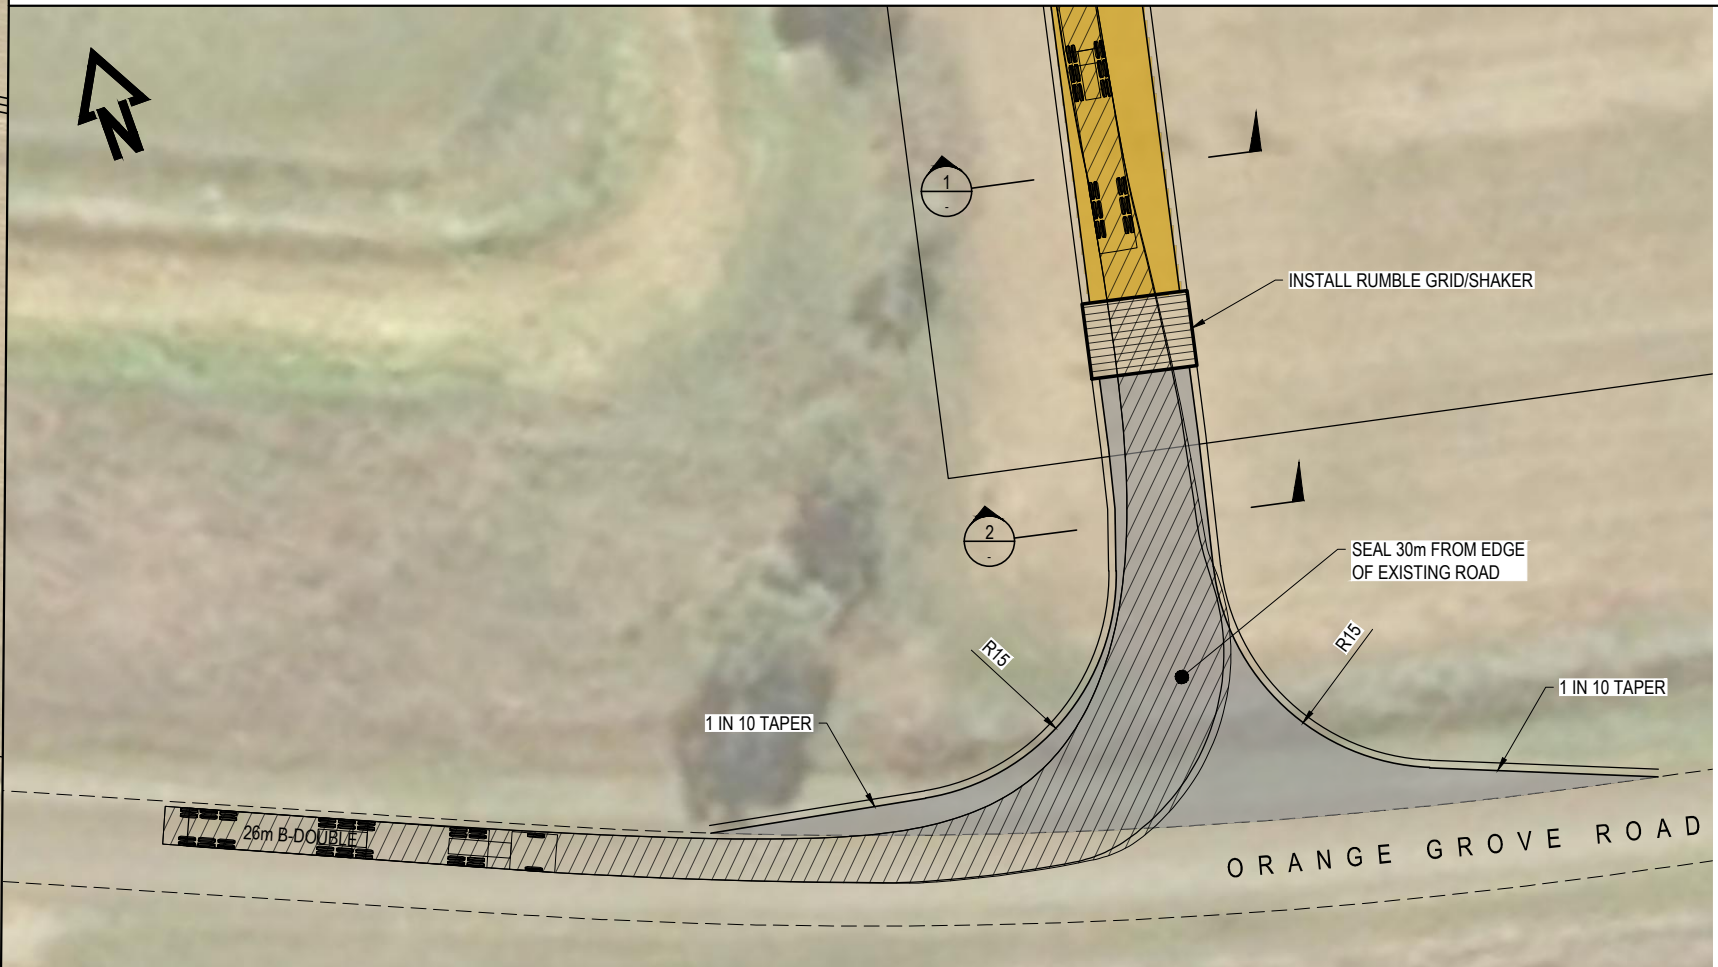

ACCESS DETAIL AND TURNING PATH
SCALE 1:500

REFERENCE FILES ATTACHED:

DRAWING REVISION HISTORY				
No.	DESCRIPTION	DRAWN	DESIGNED	REVIEWED

APPROVED
ORIGINAL COPY ON FILE "e" SIGNED BY
SIGNED
DATE

SCALE (PLOTTED FULL SIZE)	1:7500 (A3)	SHEET SIZE A3
75 0 75 150 225 300	SCALE IN METRES - 1:7500	5 0 5 10 15 20
5 0 5 10 15 20	SCALE IN METRES - 1:500	



pitt&sherry
HOBART OFFICE
199 Macquarie Street
Hobart
Tasmania 7000
Ph. (03) 6223 1800
Fax. (03) 6223 1299
www.pittsh.com.au
ABN: 67 140 184 909

© 2016 PITT & SHERRY. THIS DOCUMENT IS AND SHALL REMAIN THE PROPERTY OF PITT & SHERRY. THE DOCUMENT MAY ONLY BE USED FOR THE PURPOSE FOR WHICH IT WAS COMMISSIONED AND IN ACCORDANCE WITH THE TERMS OF ENGAGEMENT FOR THE COMMISSION. UNAUTHORISED USE OF THIS DOCUMENT IN ANY FORM IS PROHIBITED.

CLIENT	PHOTON ENERGY ENGINEERING AUST
PROJECT	GUNNEDAH SOLAR FARM
STATUS	PRELIMINARY

DRAWING TITLE		
ORANGE GROVE ROAD SITE ACCESS ALIGNMENT PLAN		
DATUMS:	AHD / MGA	CLIENT No. -
DRAWING No.	SY17199-P1	REVISION -
Jun. 19, 18 - 10:11:22 Name: SY17199-p1.dwg Updated By: Lloyd Allen		