


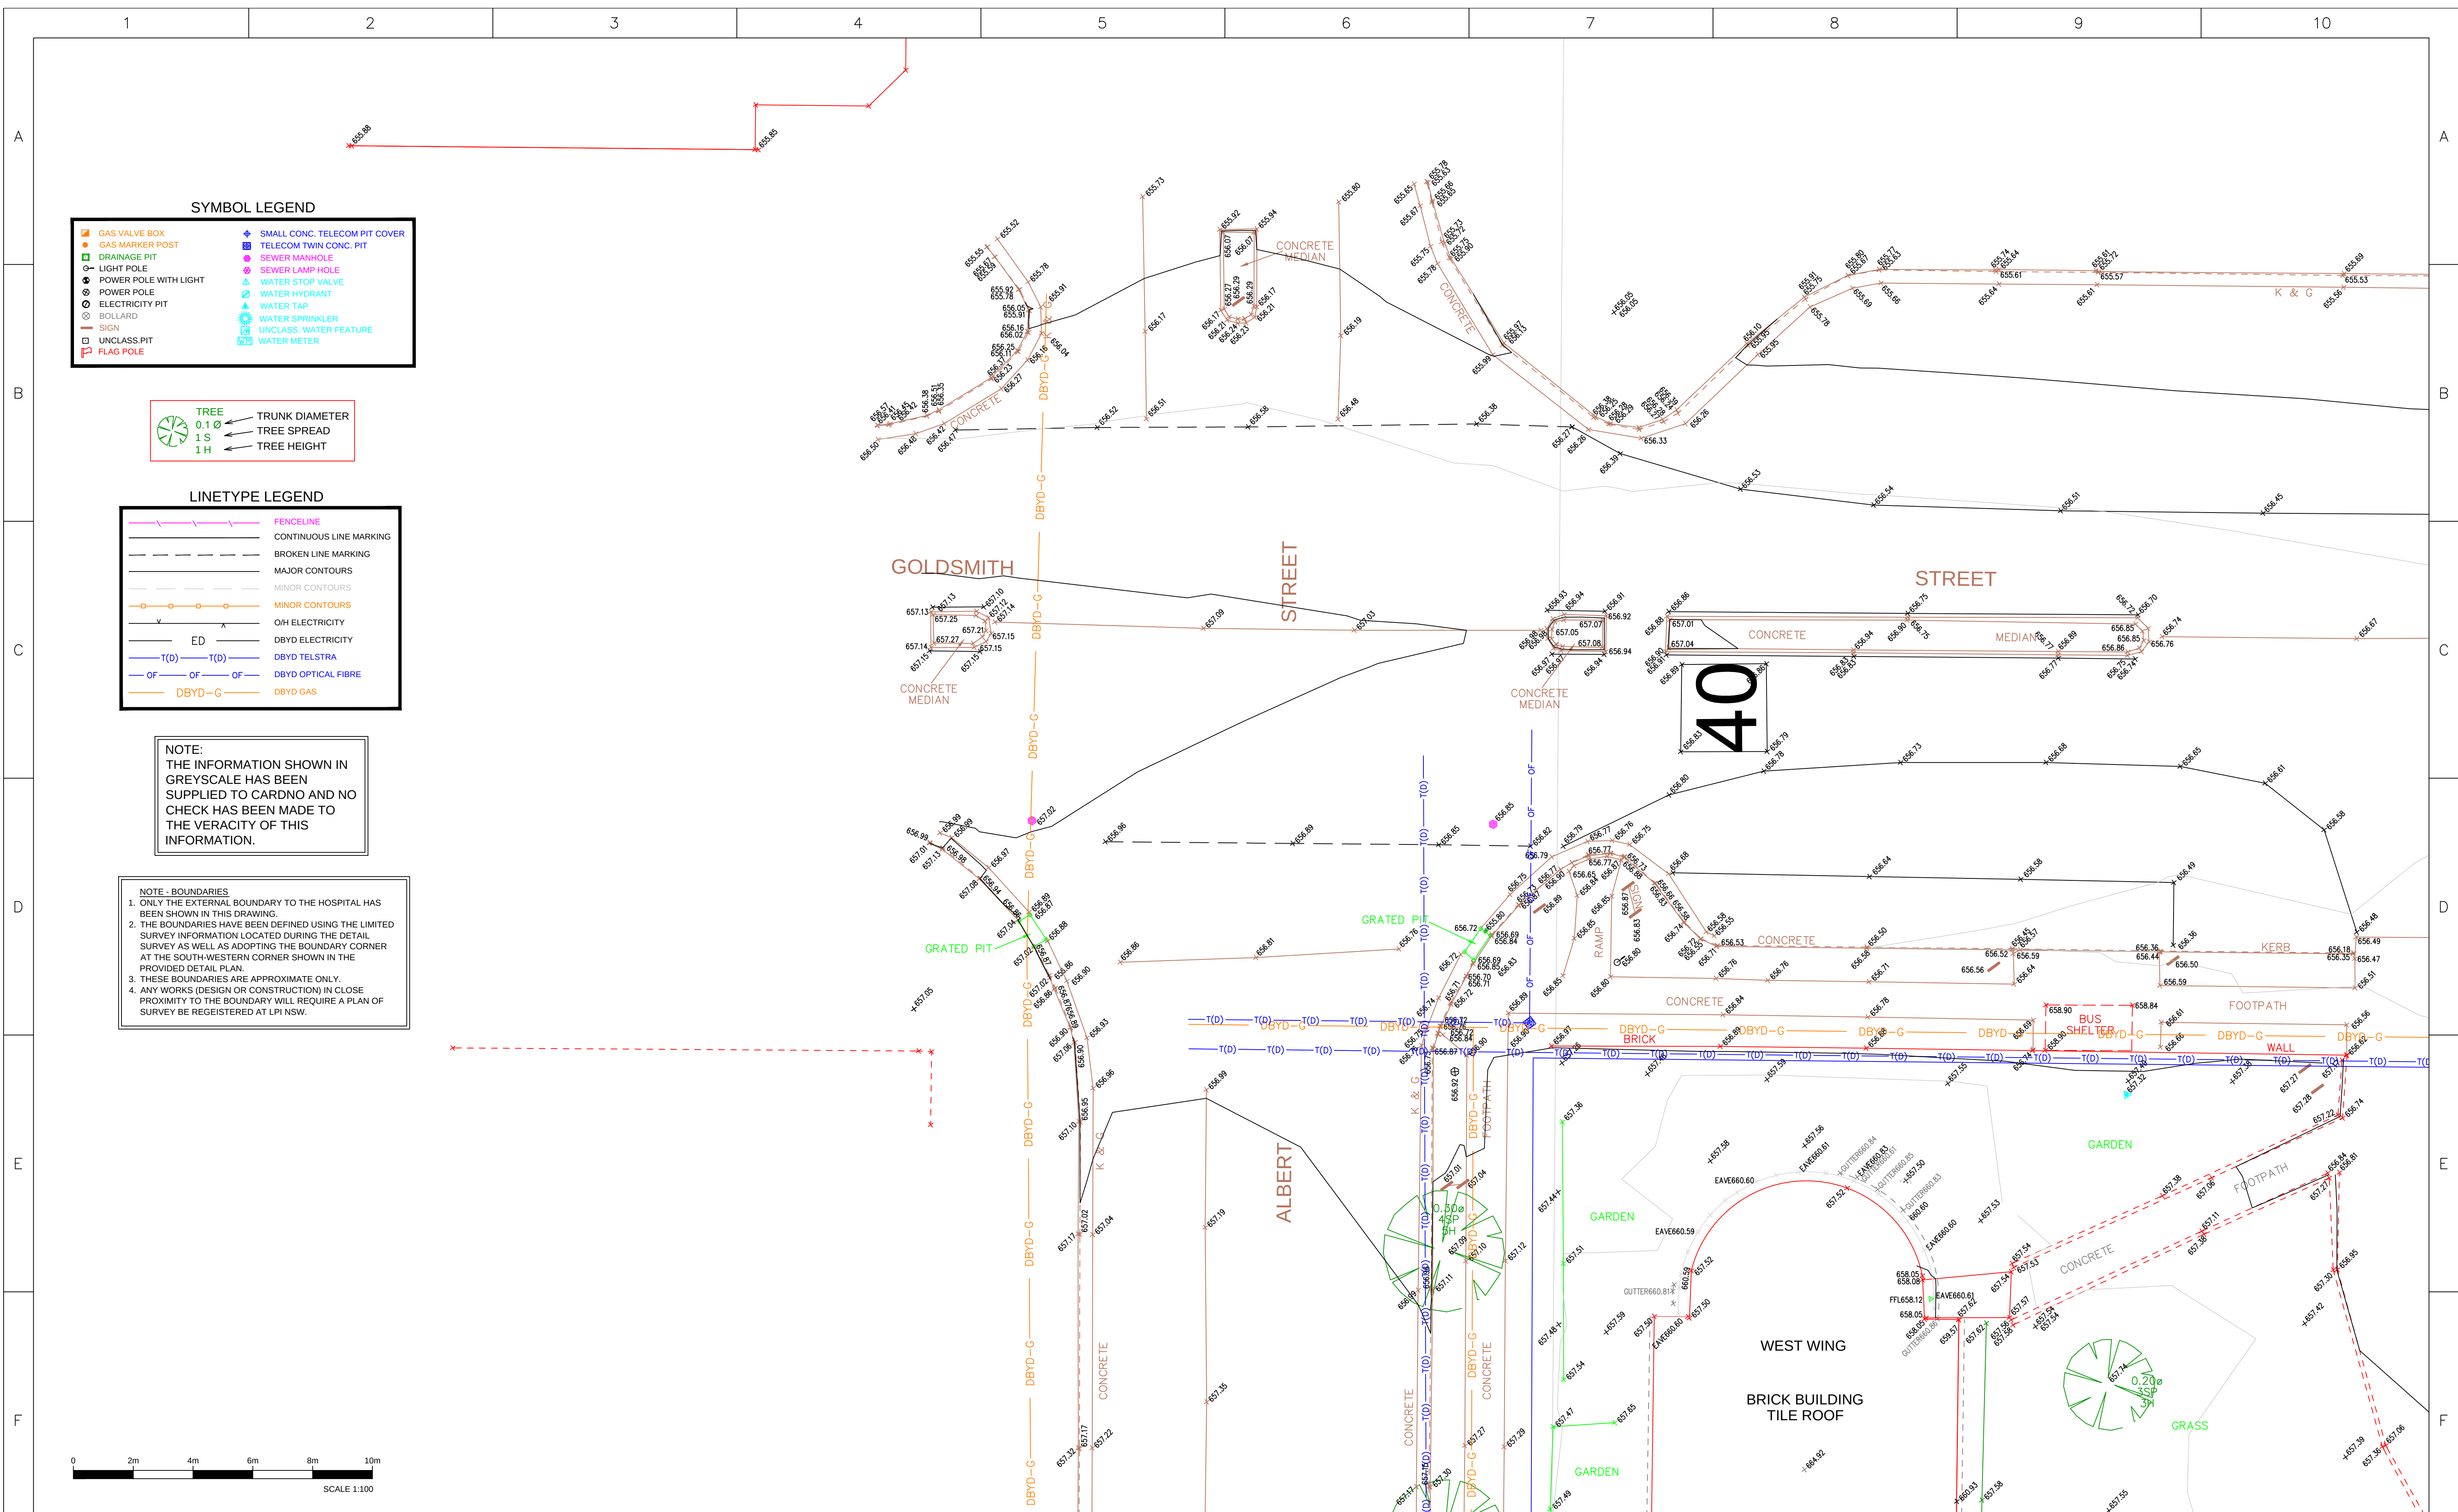

IMPORTANT NOTE:
This plan is prepared for HEALTH INFRASTRUCTURE from a combination of field survey and existing records for the purpose of designing new constructions on the land and should not be used for any other purpose.
The title boundaries shown hereon were not marked by the author at the time of survey and have been determined by plan dimensions only and not by field measurement.

A services search of the area surveyed above has not been undertaken. Visible services shown hereon have been located where possible by field survey. Prior to any demolition, excavation or construction on the site, the relevant authority should be contacted for possible location of further underground services and detailed locations of all services. This note is an integral part of this plan.

01	11.12.2015	EXTRA DETAIL AND CONTOURS ADDED	117806AH	MC
00	7.12.2015	ORIGINAL ISSUE	117806AF	MC
REVISION	DATE	DESCRIPTION	CCAD REF	APPROVED

SCALE: HORIZ. 1:100		VERT.	A1
COUNT INTERVAL: MAJOR 0.0 MINOR 0.0			
HORIZONTAL ORIGIN			
COORD. SYSTEM MGA	MARK ADOPTED: PM 8838 (ZONE 55) COORDINATES: E 748 515.204 N 6 151 573.634		
VERTICAL DATUM			
DATUM: AHD	BM ADOPTED: PM 8838 RL: 651.720		



23-25 Frederick Street
PO Box 175
Rockdale NSW 2216
t: (02) 9597 9700
f: (02) 9599 2146
e: surveynsw@cardno.com.au w: www.cardno.com.au

PROJECT:	GOULBURN HOSPITAL
----------	-------------------

PLAN SHOWING LEVELS, DETAILS AND CONTOURS





SHEET 3 OF 21


DRAWING NUMBER	RE
----------------	----


117806501	01
-----------	----

CLIENT: HEALTH INFRASTRUCTURE

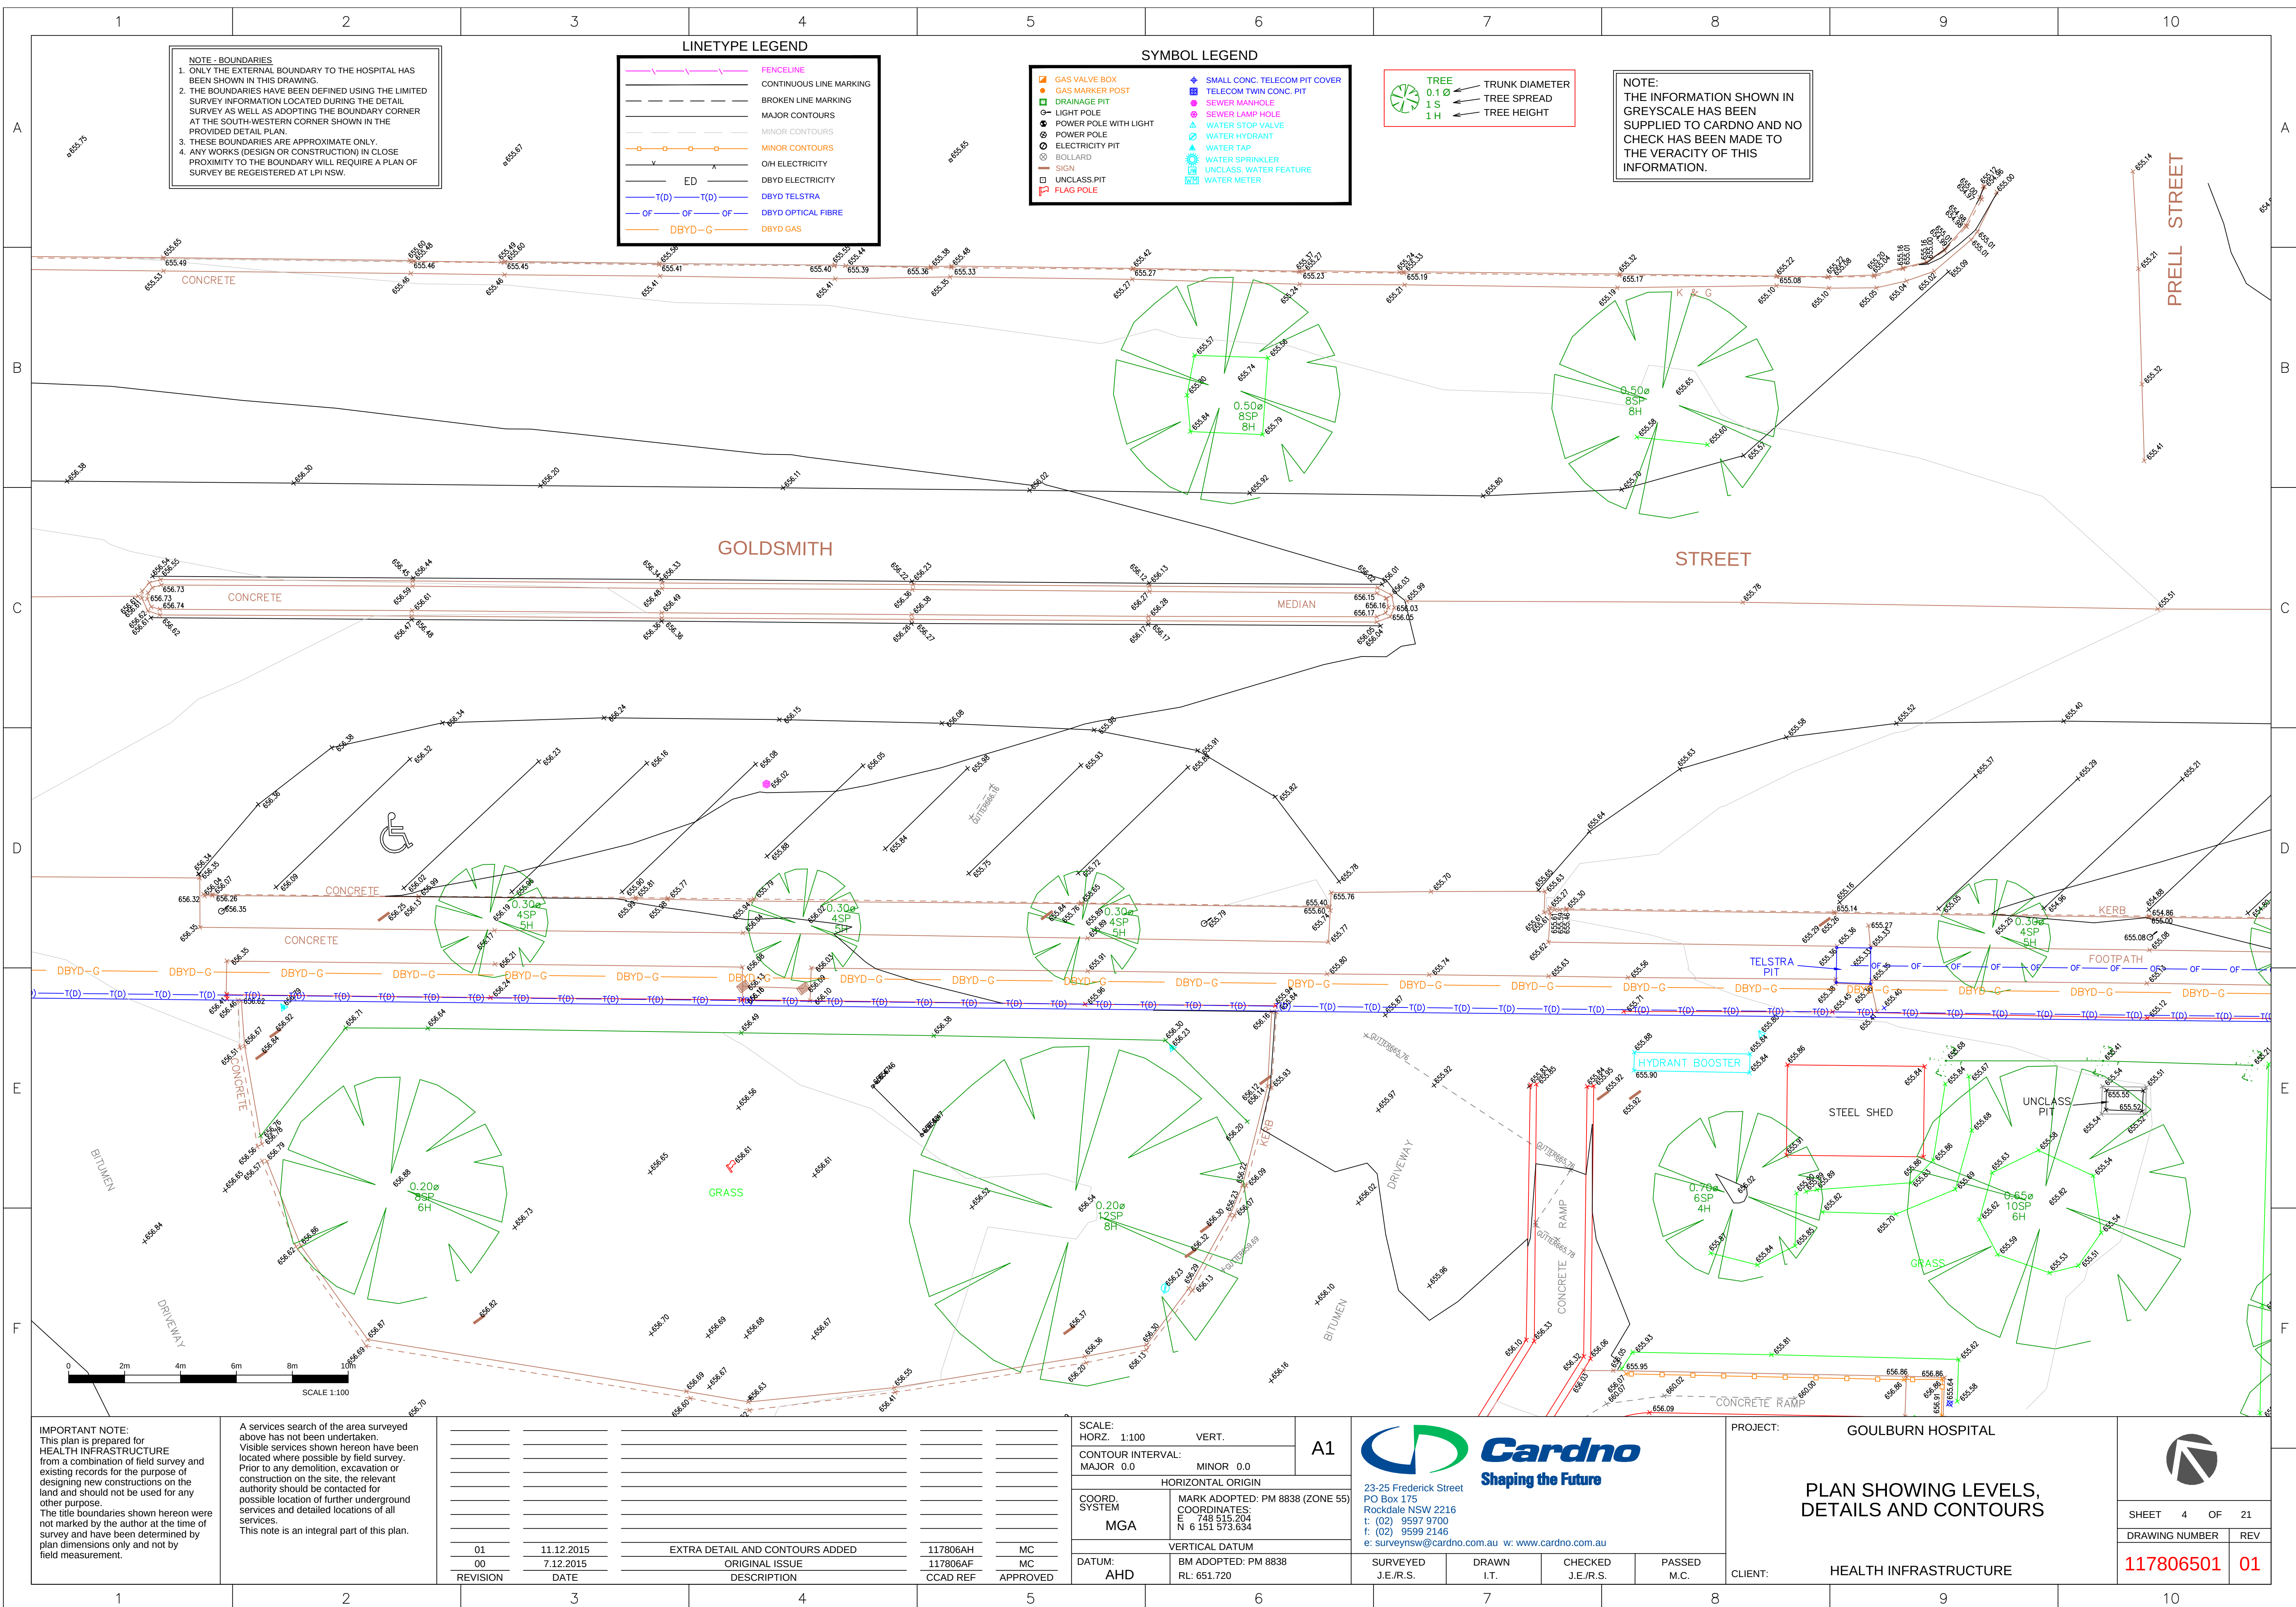

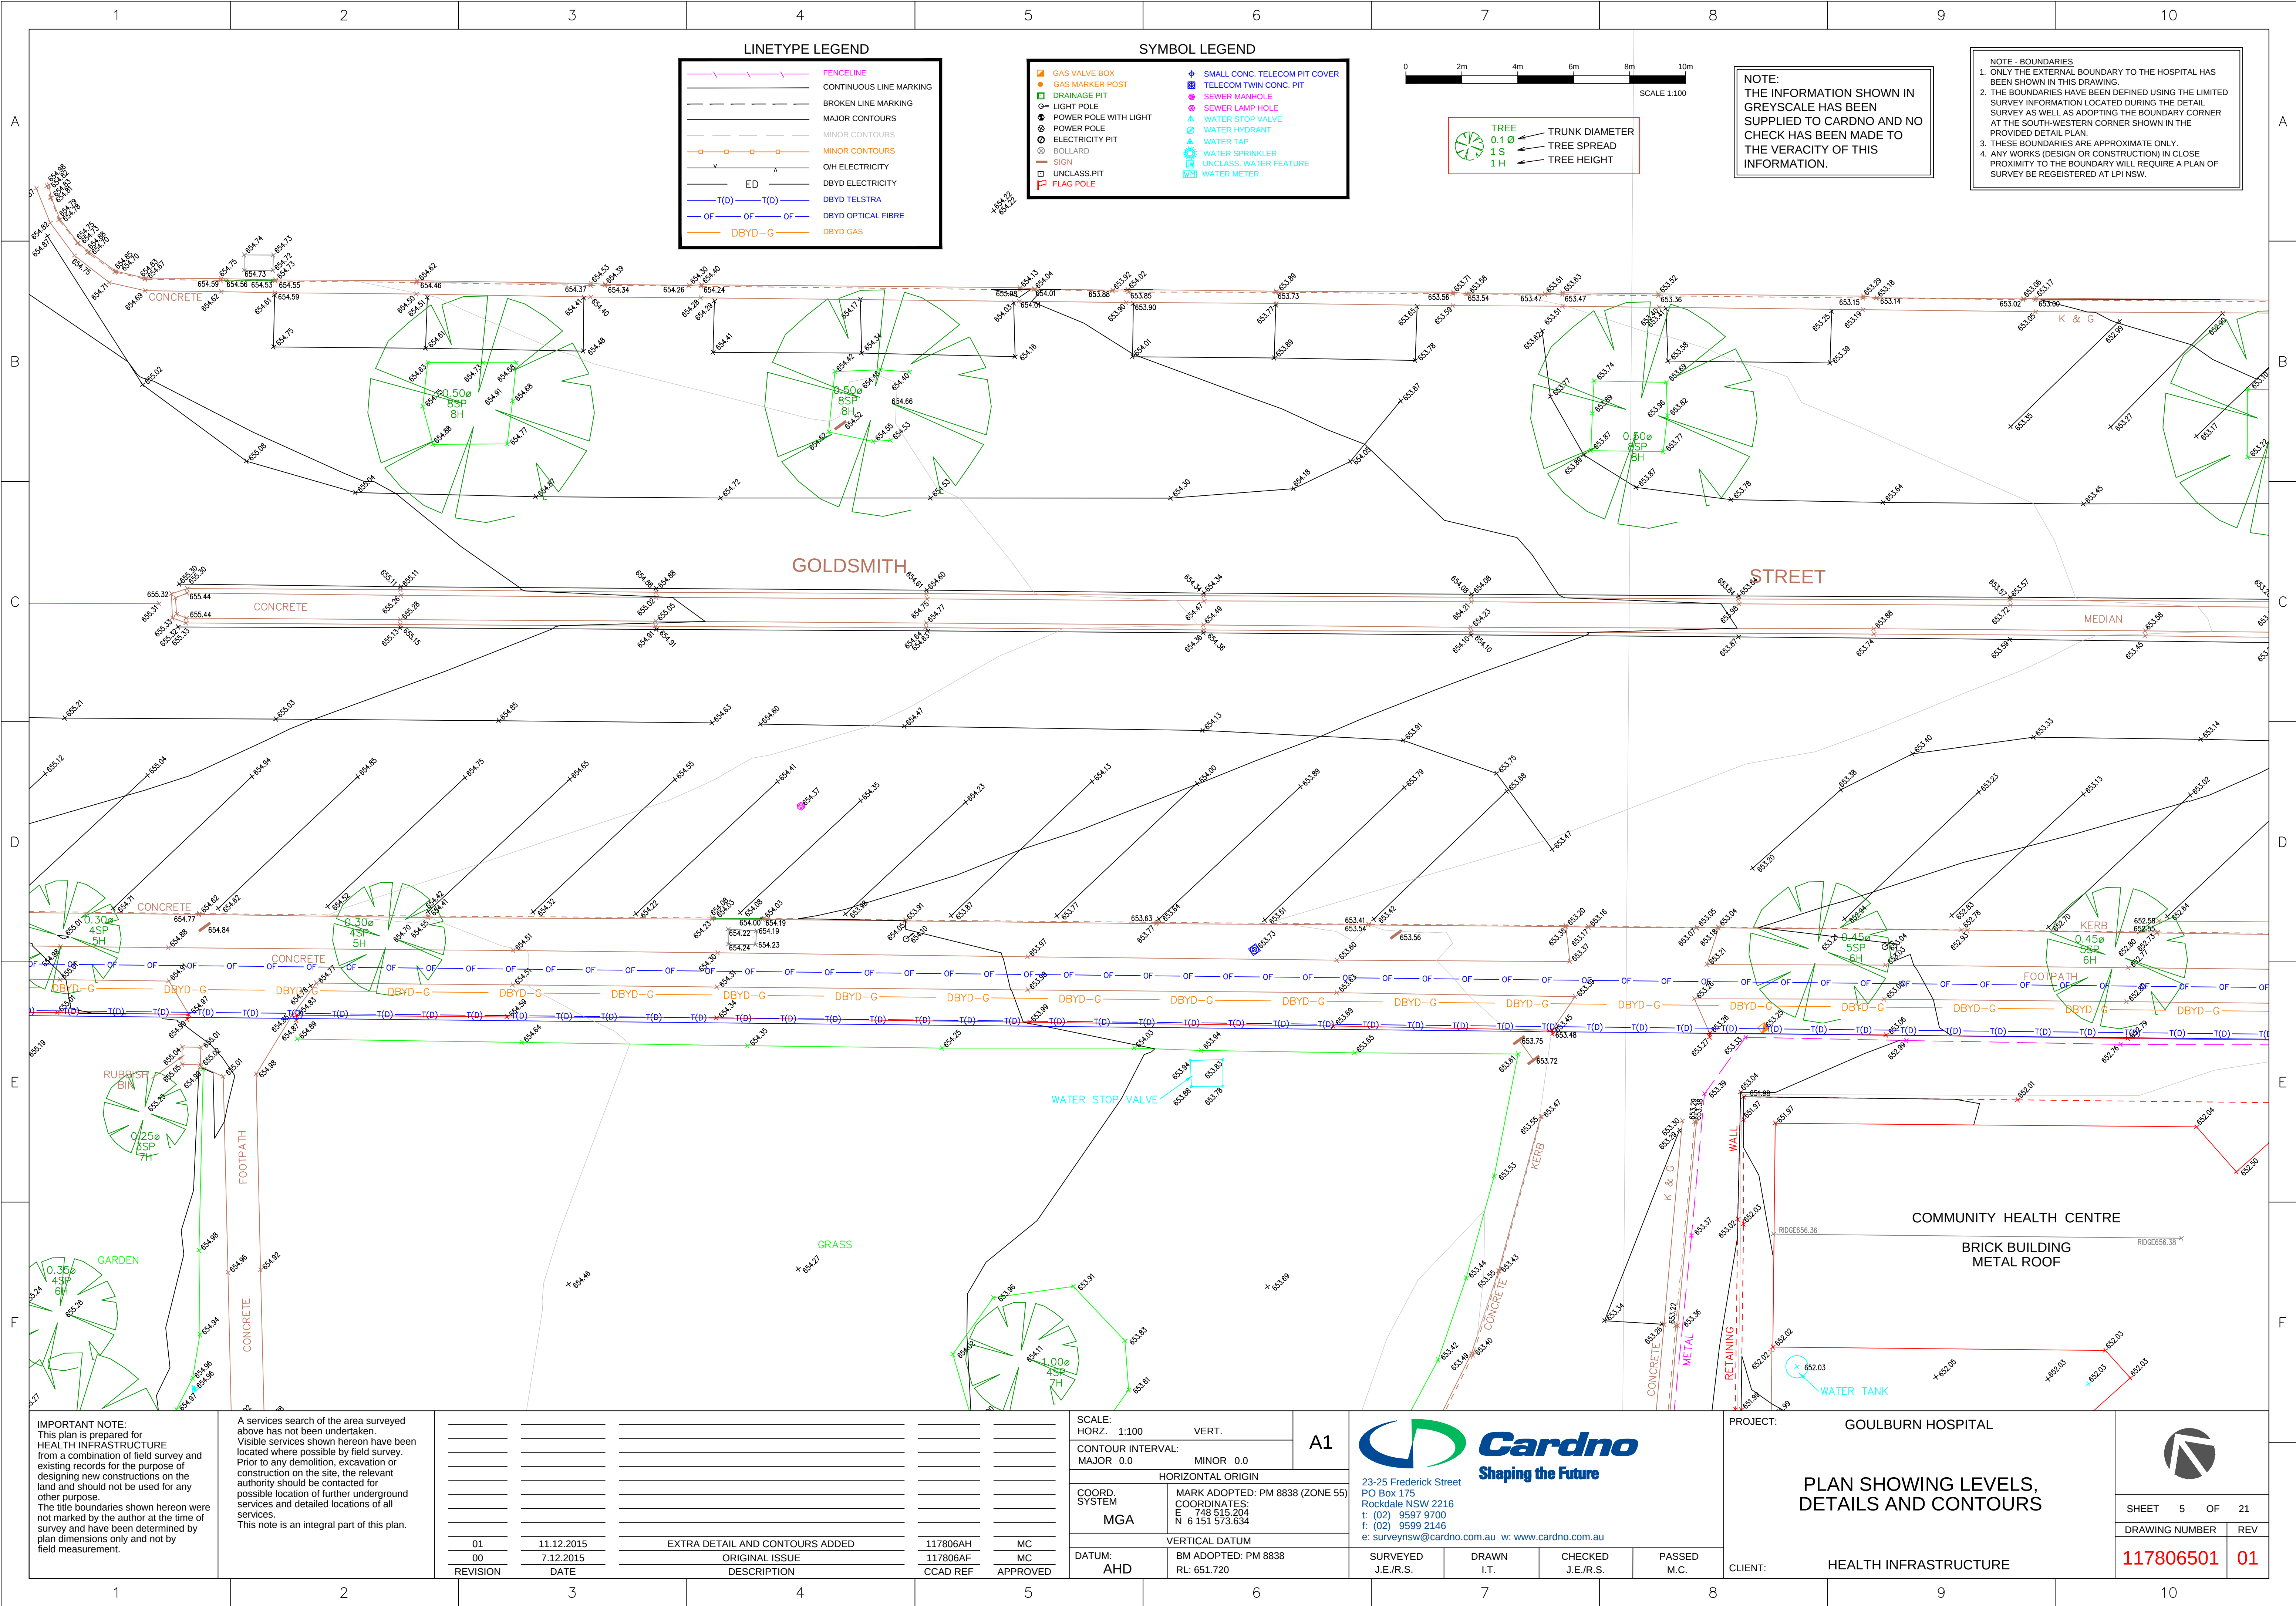

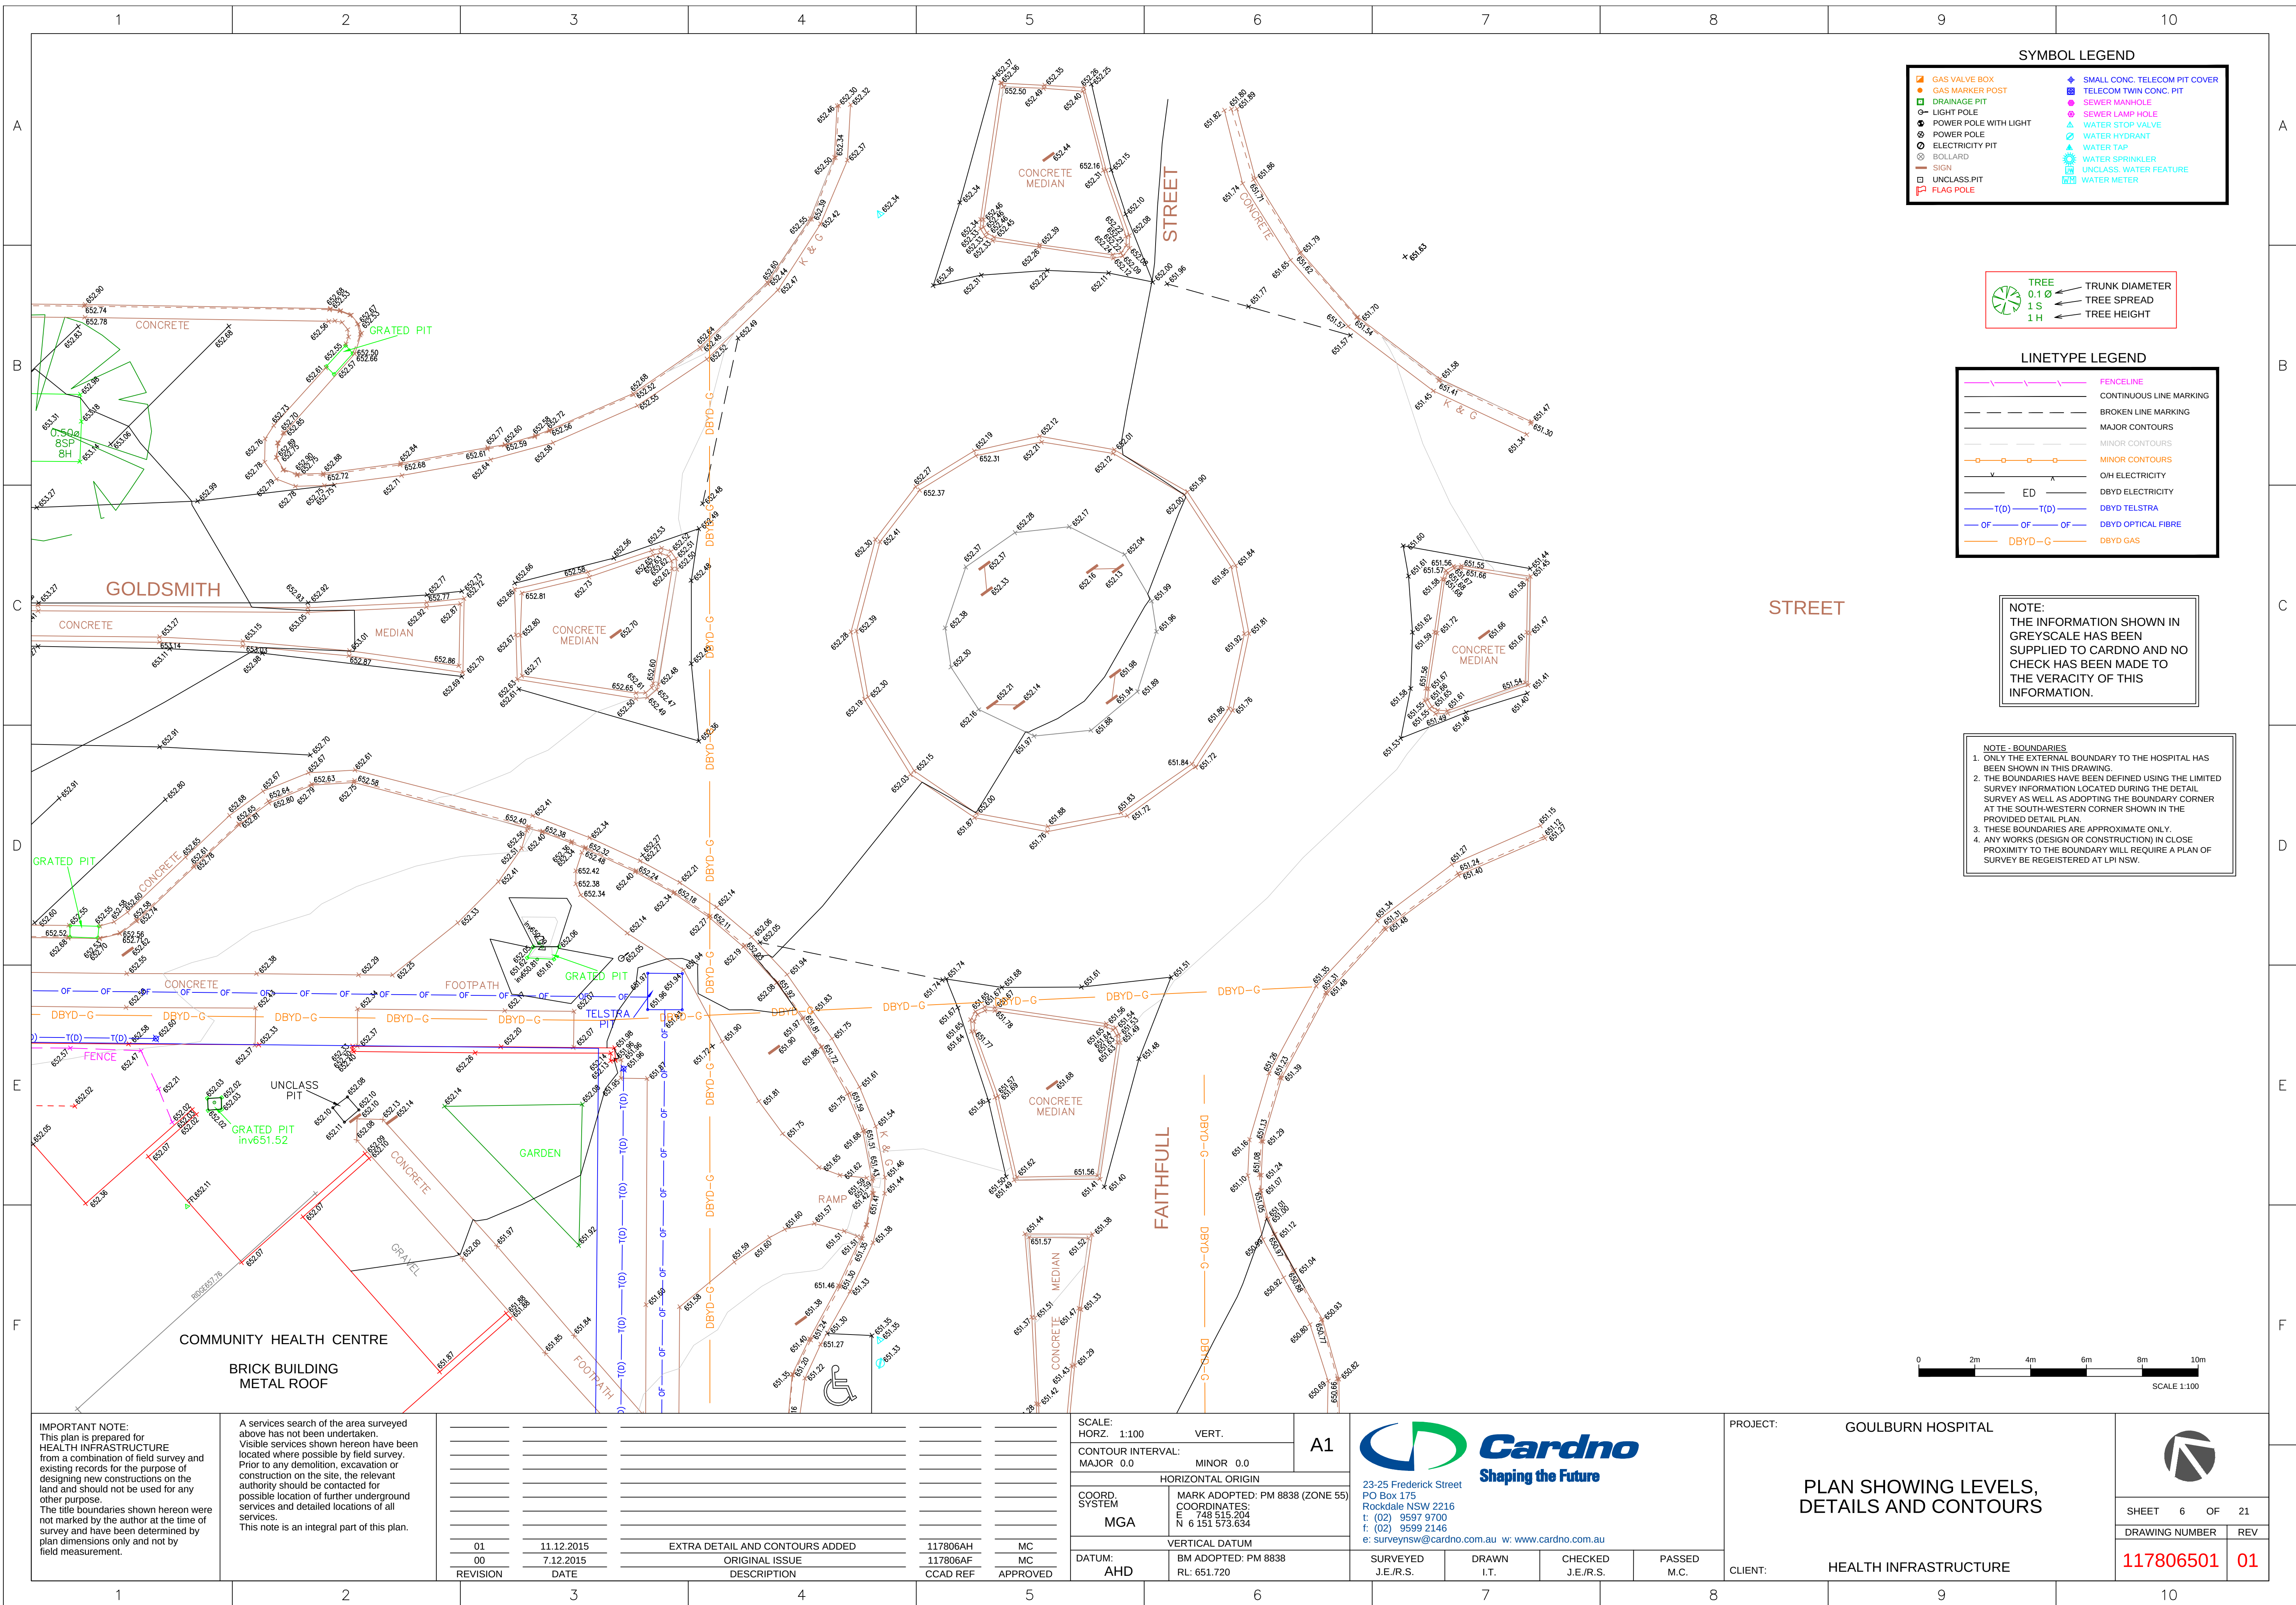

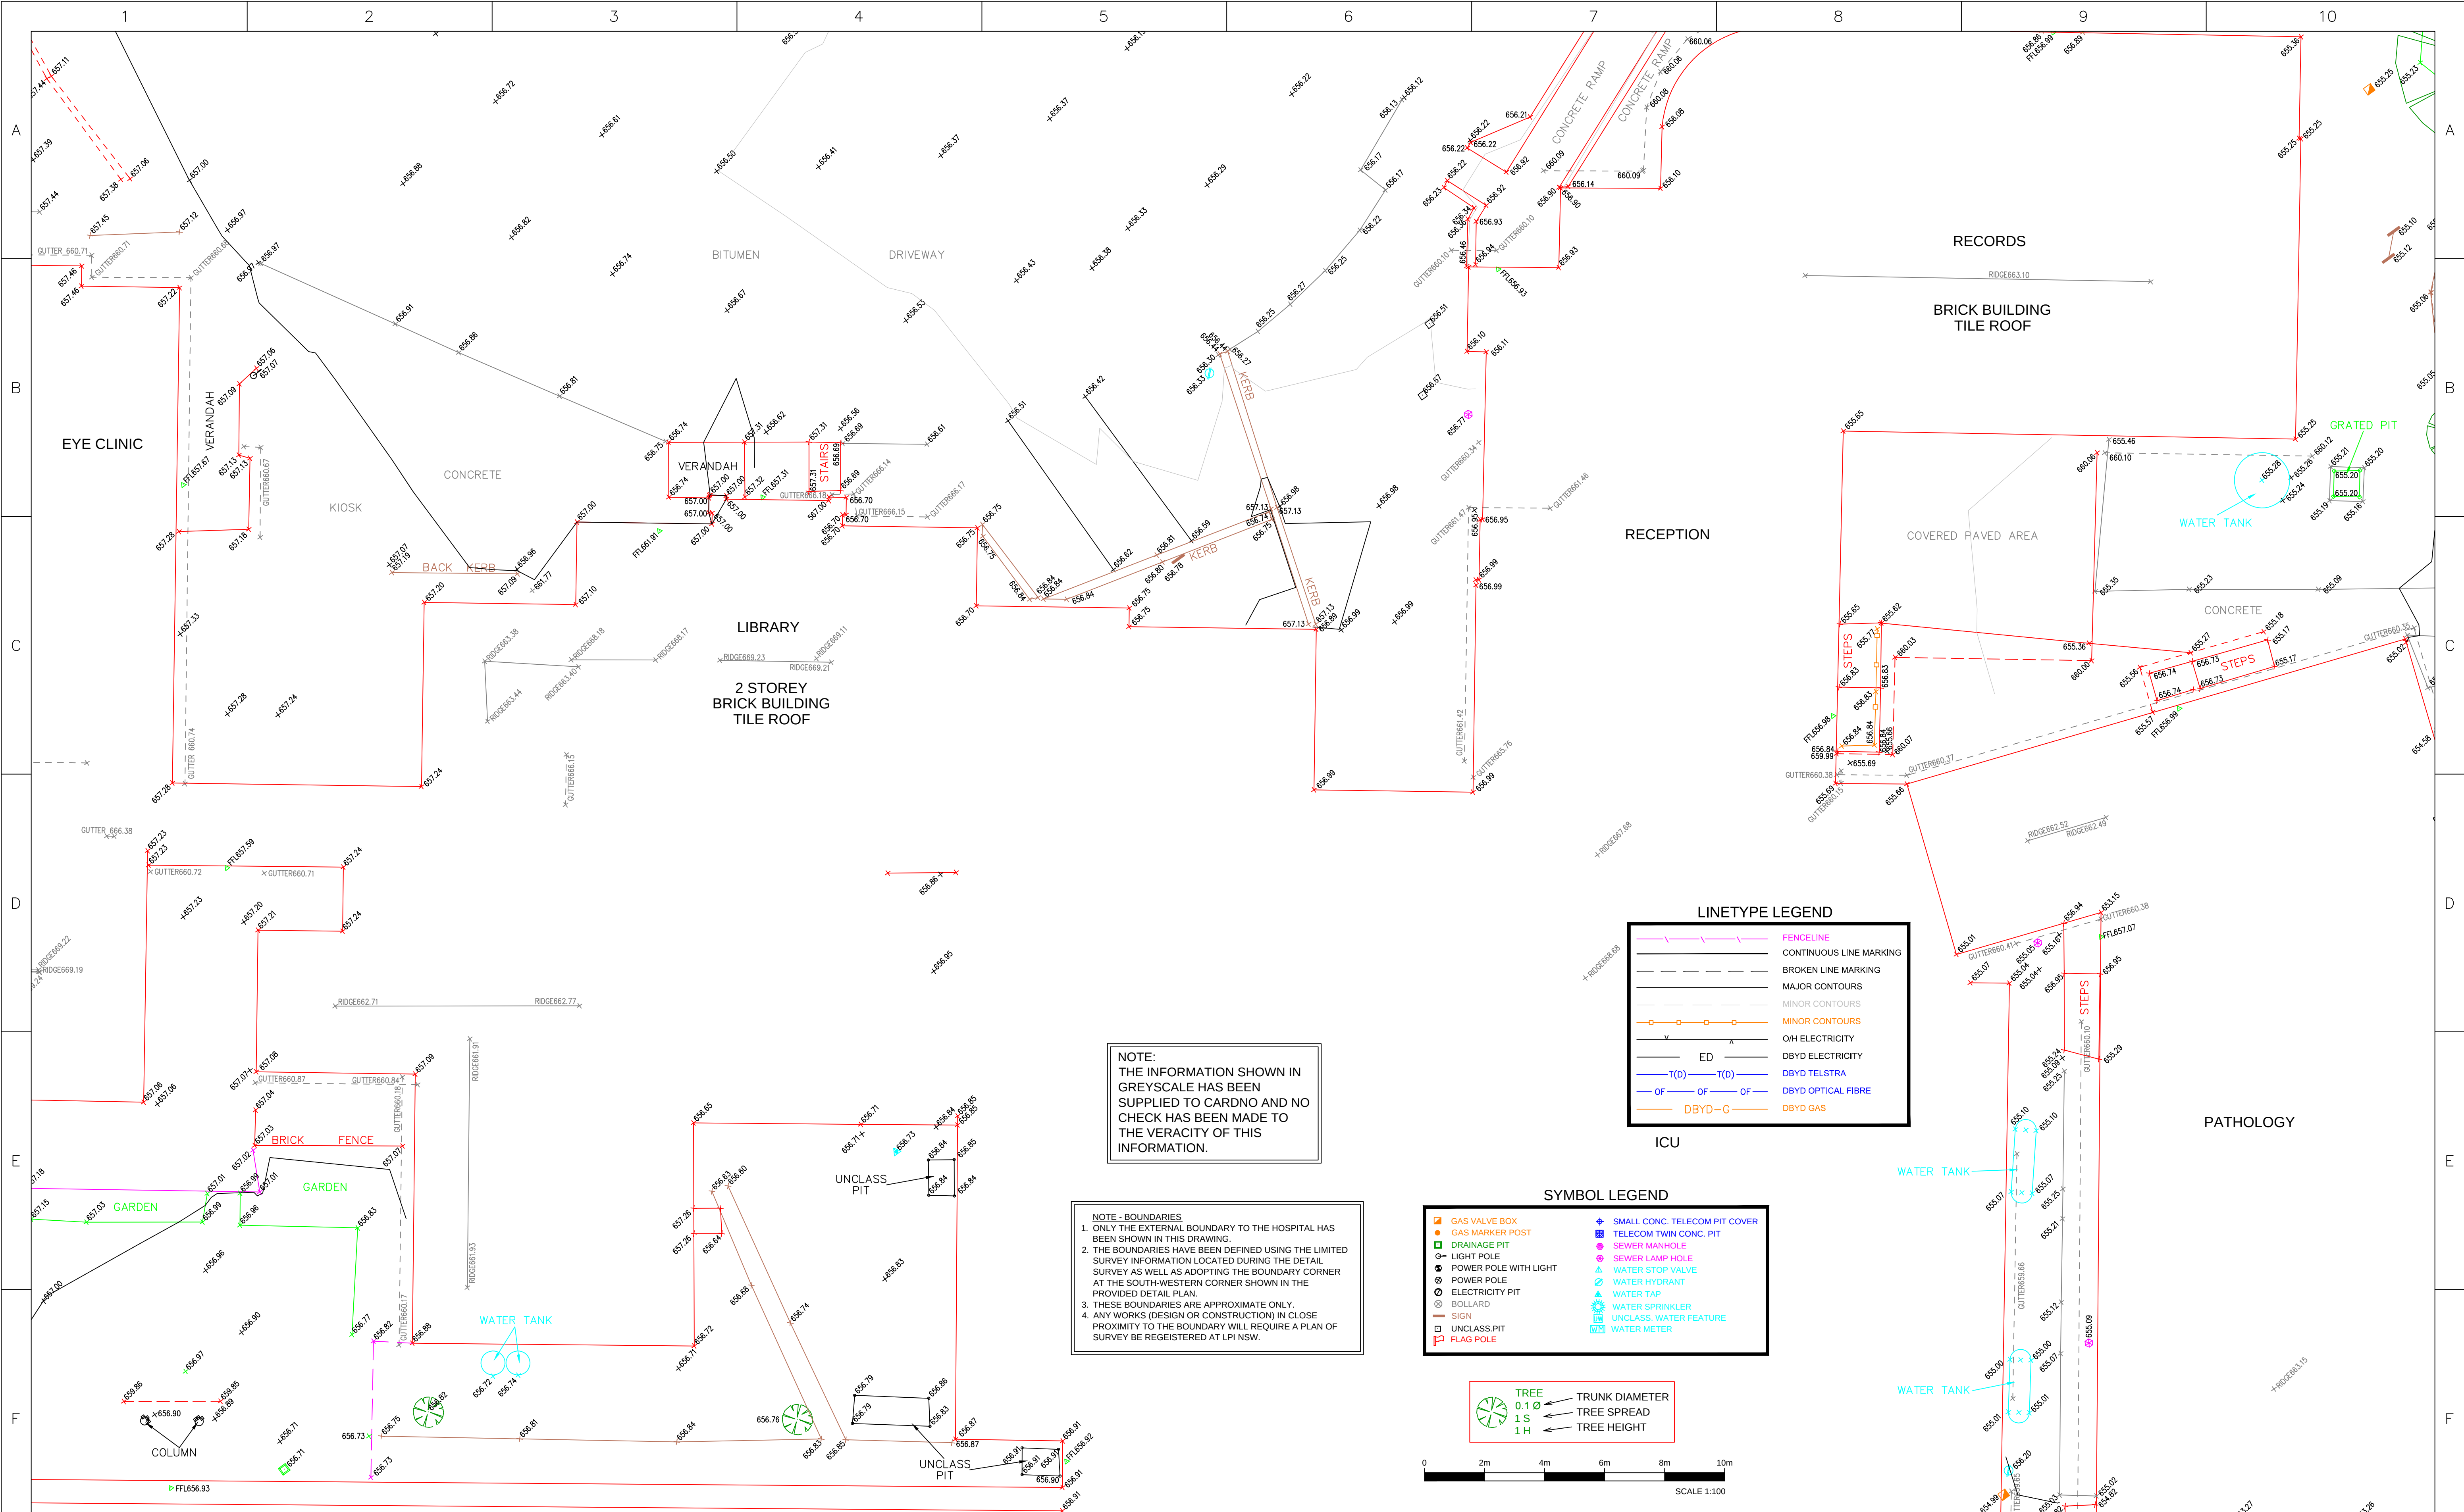


NOTE:
THE INFORMATION SHOWN IN
GREYSCALE HAS BEEN
SUPPLIED TO CARDNO AND NO
CHECK HAS BEEN MADE TO
THE VERACITY OF THIS
INFORMATION.

NOTE - BOUNDARIES
1. ONLY THE EXTERNAL BOUNDARY TO THE HOSPITAL HAS
BEEN SHOWN IN THIS DRAWING.
2. THE BOUNDARIES HAVE BEEN DEFINED USING THE LIMITED
SURVEY INFORMATION LOCATED DURING THE DETAIL
SURVEY AS WELL AS ADOPTING THE BOUNDARY CORNER
AT THE SOUTH-WESTERN CORNER SHOWN IN THE
PROVIDED DETAIL PLAN.
3. THESE BOUNDARIES ARE APPROXIMATE ONLY.
4. ANY WORKS (DESIGN OR CONSTRUCTION) IN CLOSE
PROXIMITY TO THE BOUNDARY WILL REQUIRE A PLAN OF
SURVEY BE REGISTERED AT LPI NSW.

LINETYPE LEGEND	
	FENCELINE
	CONTINUOUS LINE MARKING
	BROKEN LINE MARKING
	MAJOR CONTOURS
	MINOR CONTOURS
	O/H ELECTRICITY
	DBYD ELECTRICITY
	DBYD TELSTRA
	DBYD OPTICAL FIBRE
	DBYD GAS

SYMBOL LEGEND	
	GAS VALVE BOX
	GAS MARKER POST
	DRAINAGE PIT
	LIGHT POLE
	POWER POLE WITH LIGHT
	POWER POLE
	ELECTRICITY PIT
	BOLLARD
	SIGN
	UNCLASS. PIT
	FLAG POLE
	SMALL CONC. TELECOM PIT COVER
	TELECOM TWIN CONC. PIT
	SEWER MANHOLE
	SEWER LAMP HOLE
	WATER STOP VALVE
	WATER HYDRANT
	WATER TAP
	WATER SPRINKLER
	UNCLASS. WATER FEATURE
	WATER METER

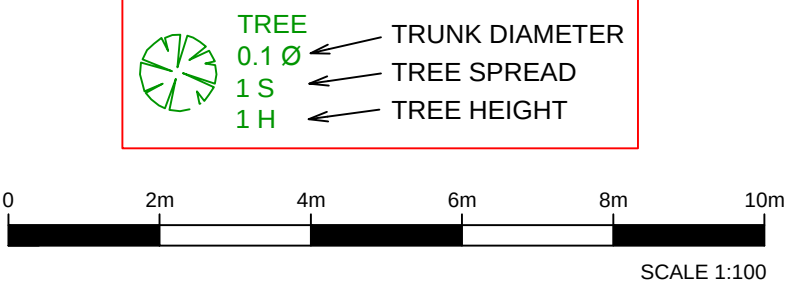

IMPORTANT NOTE:
This plan is prepared for
HEALTH INFRASTRUCTURE
from a combination of field survey and
existing records for the purpose of
designing new constructions on the
land and should not be used for any
other purpose.
The title boundaries shown hereon were
not marked by the author at the time of
survey and have been determined by
plan dimensions only and not by
field measurement.

A services search of the area surveyed
above has not been undertaken.
Visible services shown hereon have been
located where possible by field survey.
Prior to any demolition, excavation or
construction on the site, the relevant
authority should be contacted for
possible location of further underground
services and detailed locations of all
services.
This note is an integral part of this plan.

REVISION	DATE	DESCRIPTION	CCAD REF	APPROVED
01	11.12.2015	EXTRA DETAIL AND CONTOURS ADDED	117806AH	MC
00	7.12.2015	ORIGINAL ISSUE	117806AF	MC

SCALE: HORZ. 1:100	VERT.
CONTOUR INTERVAL: MAJOR 0.0	MINOR 0.0
HORIZONTAL ORIGIN	
COORD. SYSTEM	MARK ADOPTED: PM 8838 (ZONE 55)
MGA	COORDINATES: E 748 515.204 N 6 151 573.634
VERTICAL DATUM	
DATUM: AHD	BM ADOPTED: PM 8838 RL: 651.720

23-25 Frederick Street
PO Box 175
Rockdale NSW 2216
t: (02) 9597 9700
f: (02) 9599 2146
e: surveynsw@cardno.com.au w: www.cardno.com.au

SURVEYED J.E./R.S.	DRAWN I.T.	CHECKED J.E./R.S.	PASSED M.C.
-----------------------	---------------	----------------------	----------------

PROJECT: GOULBURN HOSPITAL

PLAN SHOWING LEVELS,
DETAILS AND CONTOURS

CLIENT: HEALTH INFRASTRUCTURE

SHEET 8 OF 21	
DRAWING NUMBER	REV
117806501	01