

REVISIONS				
Rev	Date	Description	Drn	Chk
A	05.04.18	FOR REVIEW	AIL	MSK
B	06.06.18	50% Design Documentation Issue		
C	19.06.18	Issue for Coordination		
D	25.06.18	Issue for Coordination		
E	06.07.18	Issue for Coordination		
F	20.07.18	Issue for Coordination		
G	27.07.18	Issue for review		
H	03.08.18	Issue for Coordination		
J	23.08.18	ISSUE FOR TENDER		

DEPARTMENT LEGEND

■	ELEC
■	Inpatient Unit (20 Surgical + 8 Medical)
■	Perioperative Unit
■	RISER

PROJECT MANAGER
 TSA MANAGEMENT
 Level 15, 207 Kent Street
 Sydney NSW 2000
 T +61 2 9276 1400



CLIENT
 NSW HI
 14/77 Pacific Hwy
 North Sydney NSW 2060
 T +61 2 9276 1400
www.hinfra.health.nsw.gov.au



peckvohartel
 Level 20, 25 Bligh Street
 Sydney NSW 2000
 T +61 2 9232 6969
 F +61 2 9232 6979
 E sydney@pvh.com.au
 ABN 59 453 647 626

PROJECT
 GOULBURN HOSPITAL & HEALTH
 SERVICE REDEVELOPMENT

DRAWING TITLE
 PRECINCT PLAN - LEVEL 1


SCALE
 1 : 250 @ A1

NOT TO BE USED FOR CONSTRUCTION

DRAWN BY JCS
APPROVED MSK

PROJECT 4703
DRAWING AR-10-03
REV J

FIGURED DIMENSIONS SHALL TAKE PRECEDENCE OVER SCALE. CONTRACTORS MUST VERIFY ALL DIMENSIONS ON SITE BEFORE COMMENCING ANY WORK OR SHOP DRAWINGS. ALL OMISSIONS AND DISCREPANCIES TO BE REPORTED TO peckvohartel IMMEDIATELY. THIS DRAWING IS PROTECTED BY COPYRIGHT. THIS DRAWING IS ISSUED SUBJECT TO THE peckvohartel DATA DISCLAIMER AVAILABLE ON OUR WEBSITE AT <http://www.pvh.com.au/data/disclaimer>

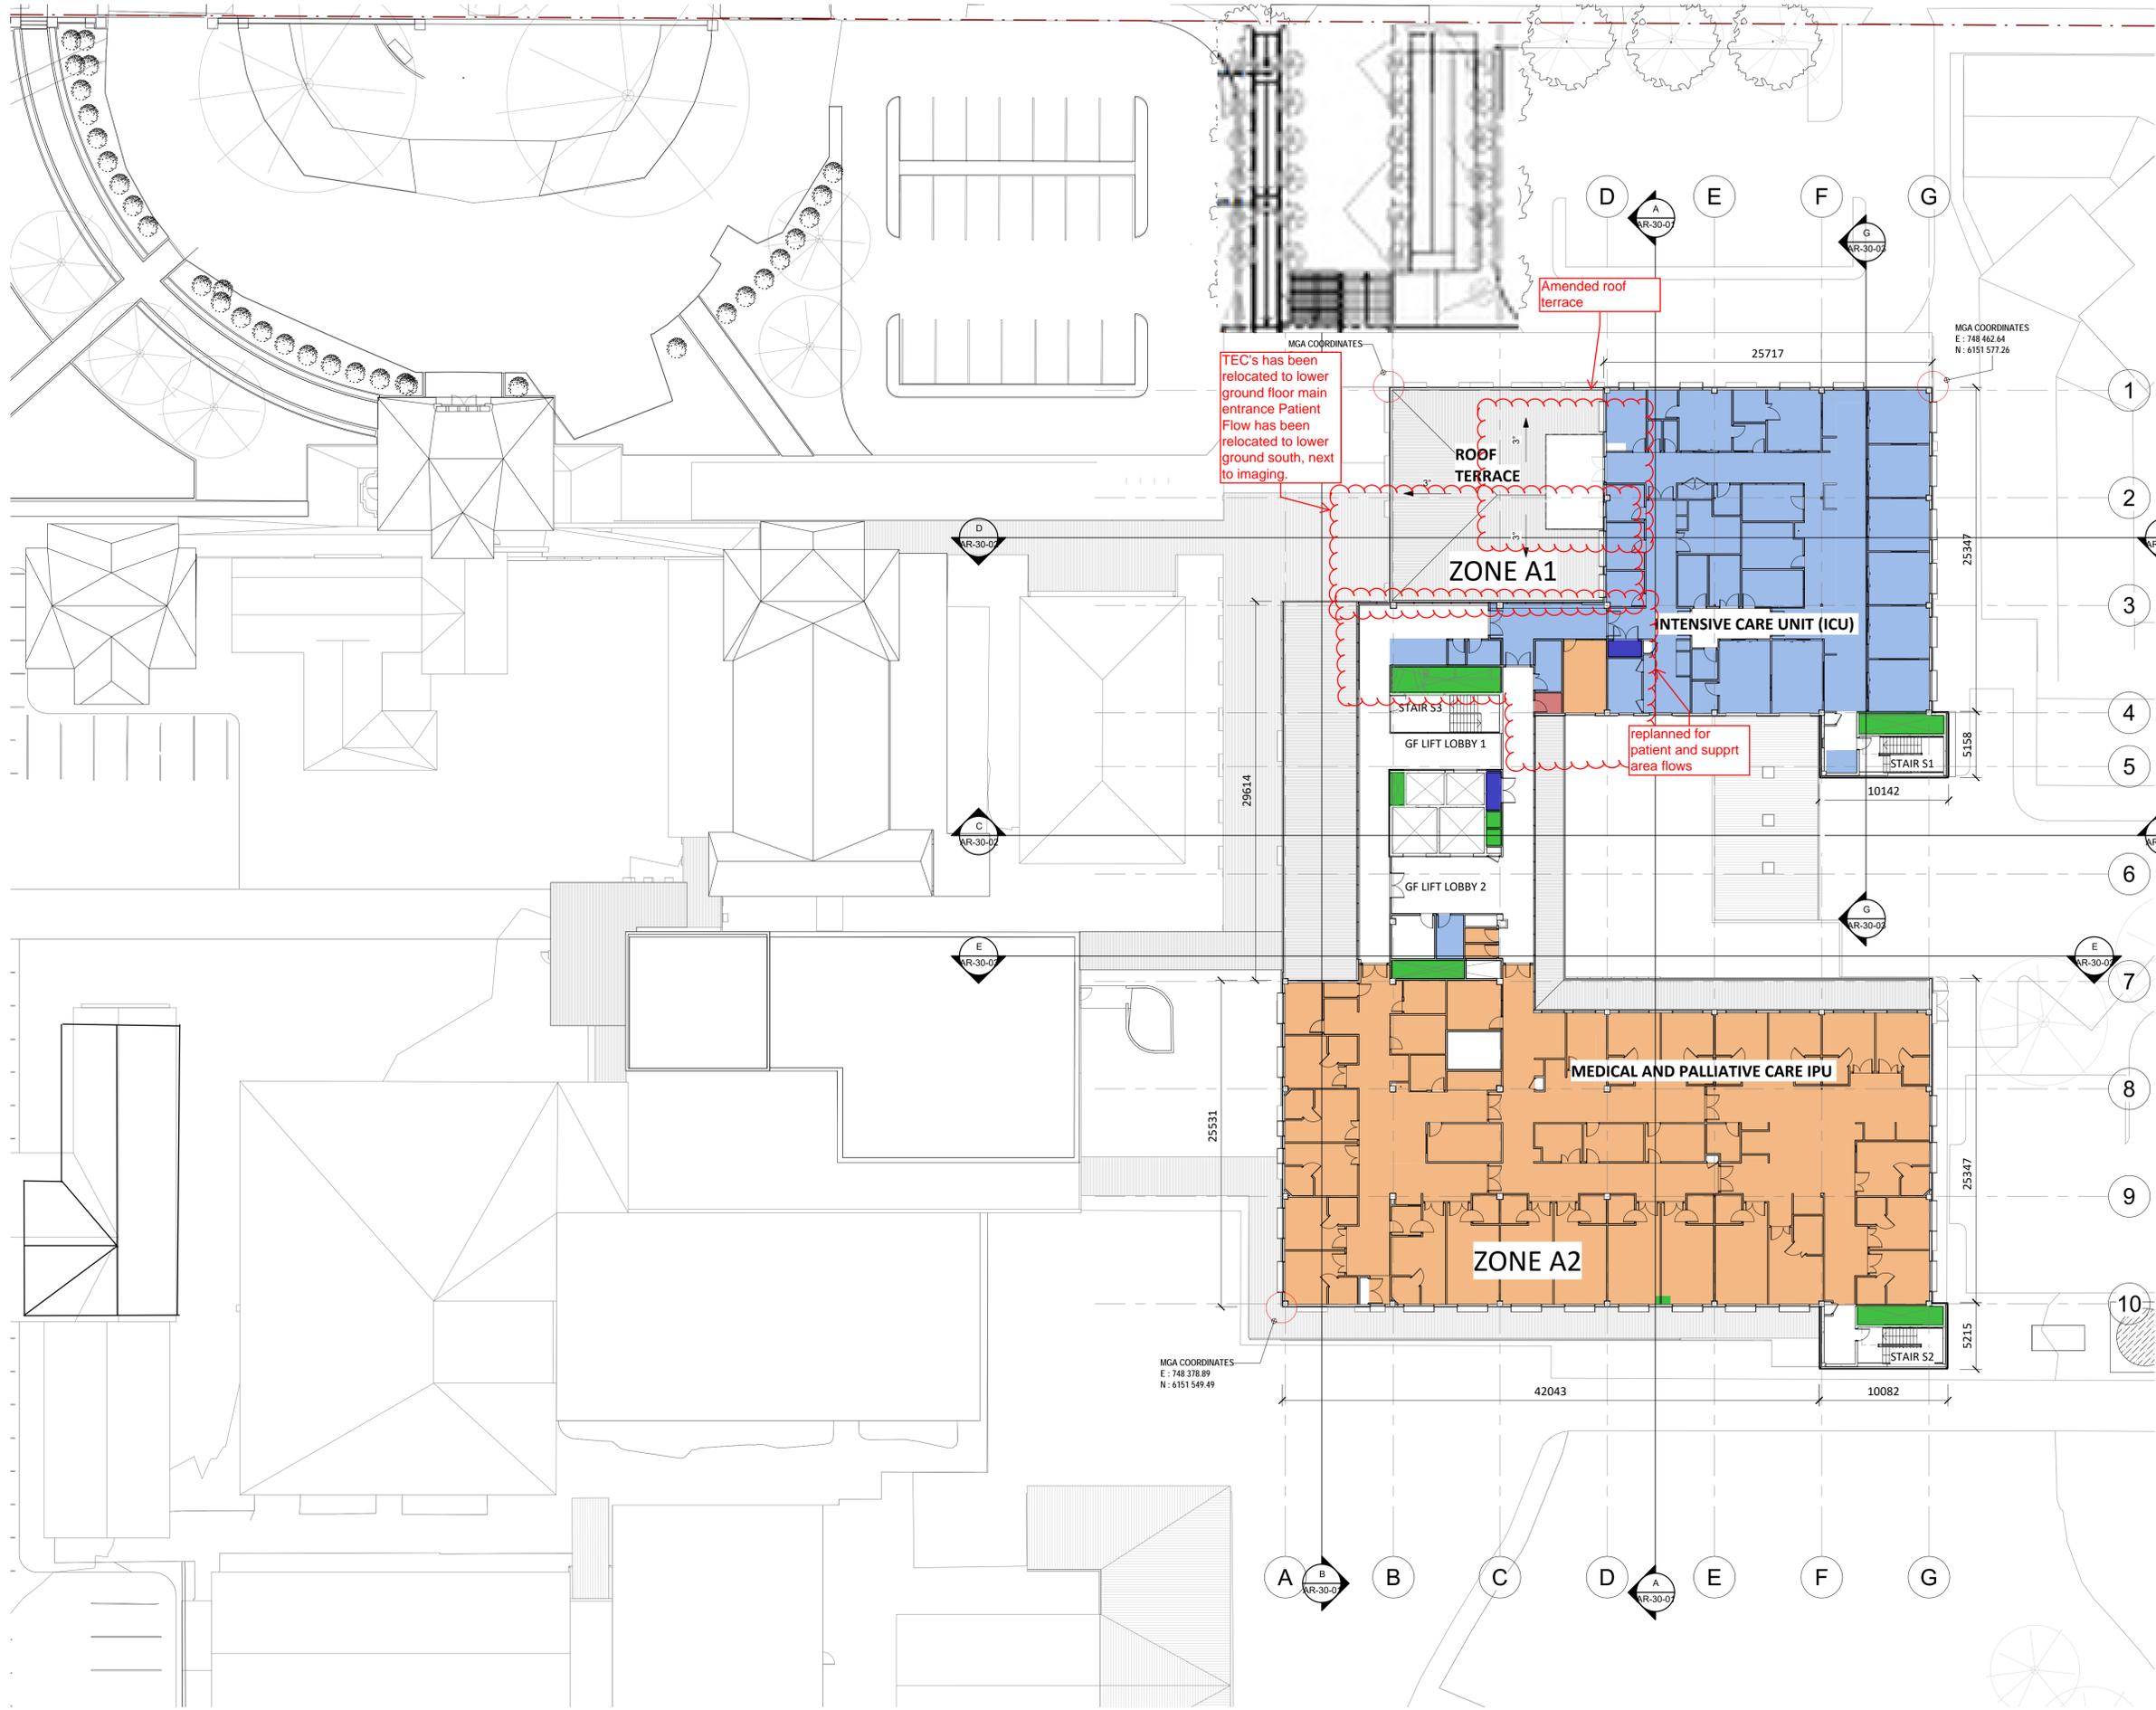

REVISIONS				
Rev	Date	Description	Drn	Chk
A	05.04.18	FOR REVIEW	AIL	MSK
B	06.06.18	50% Design Documentation Issue		
C	19.06.18	Issue for Coordination		
D	25.06.18	Issue for Coordination		
E	06.07.18	Issue for Coordination		
F	20.07.18	Issue for Coordination		
G	27.07.18	Issue for review		
H	03.08.18	Issue for Coordination		
J	23.08.18	ISSUE FOR TENDER		

DEPARTMENT LEGEND

- ELEC
- Inpatient Unit (20 Surgical + 8 Medical)
- Inpatient Unit with 4 Palliative Care Suites
- Intensive Care Unit (4 ICU & 6 HDU Beds)
- RISER

PROJECT MANAGER
TSA MANAGEMENT
 Level 15, 207 Kent Street
 Sydney NSW 2000
 T +61 2 9276 1400



CLIENT
NSW HI
 14/77 Pacific Hwy
 North Sydney NSW 2060
 T +61 2 9276 1400
www.hinfra.health.nsw.gov.au



peckvohartel
 Level 20, 25 Blich Street
 Sydney NSW 2000
 T +61 2 9232 6969
 F +61 2 9232 6979
 E sydney@pvh.com.au
 ABN 59 453 647 626

PROJECT
GOULBURN HOSPITAL & HEALTH SERVICE REDEVELOPMENT

DRAWING TITLE
PRECINCT PLAN - LEVEL 2


SCALE
 1 : 250 @ A1

NOT TO BE USED FOR CONSTRUCTION

DRAWN BY JCS
APPROVED MSK

PROJECT 4703
DRAWING AR-10-04
REV J

FIGURED DIMENSIONS SHALL TAKE PRECEDENCE OVER SCALE. CONTRACTORS MUST VERIFY ALL DIMENSIONS ON SITE BEFORE COMMENCING ANY WORK OR SHOP DRAWINGS. ALL OMISSIONS AND DISCREPANCIES TO BE REPORTED TO peckvohartel IMMEDIATELY. THIS DRAWING IS PROTECTED BY COPYRIGHT. THIS DRAWING IS ISSUED SUBJECT TO THE peckvohartel DATA DISCLAIMER AVAILABLE ON OUR WEBSITE AT <http://www.pvh.com.au/data/disclaimer>

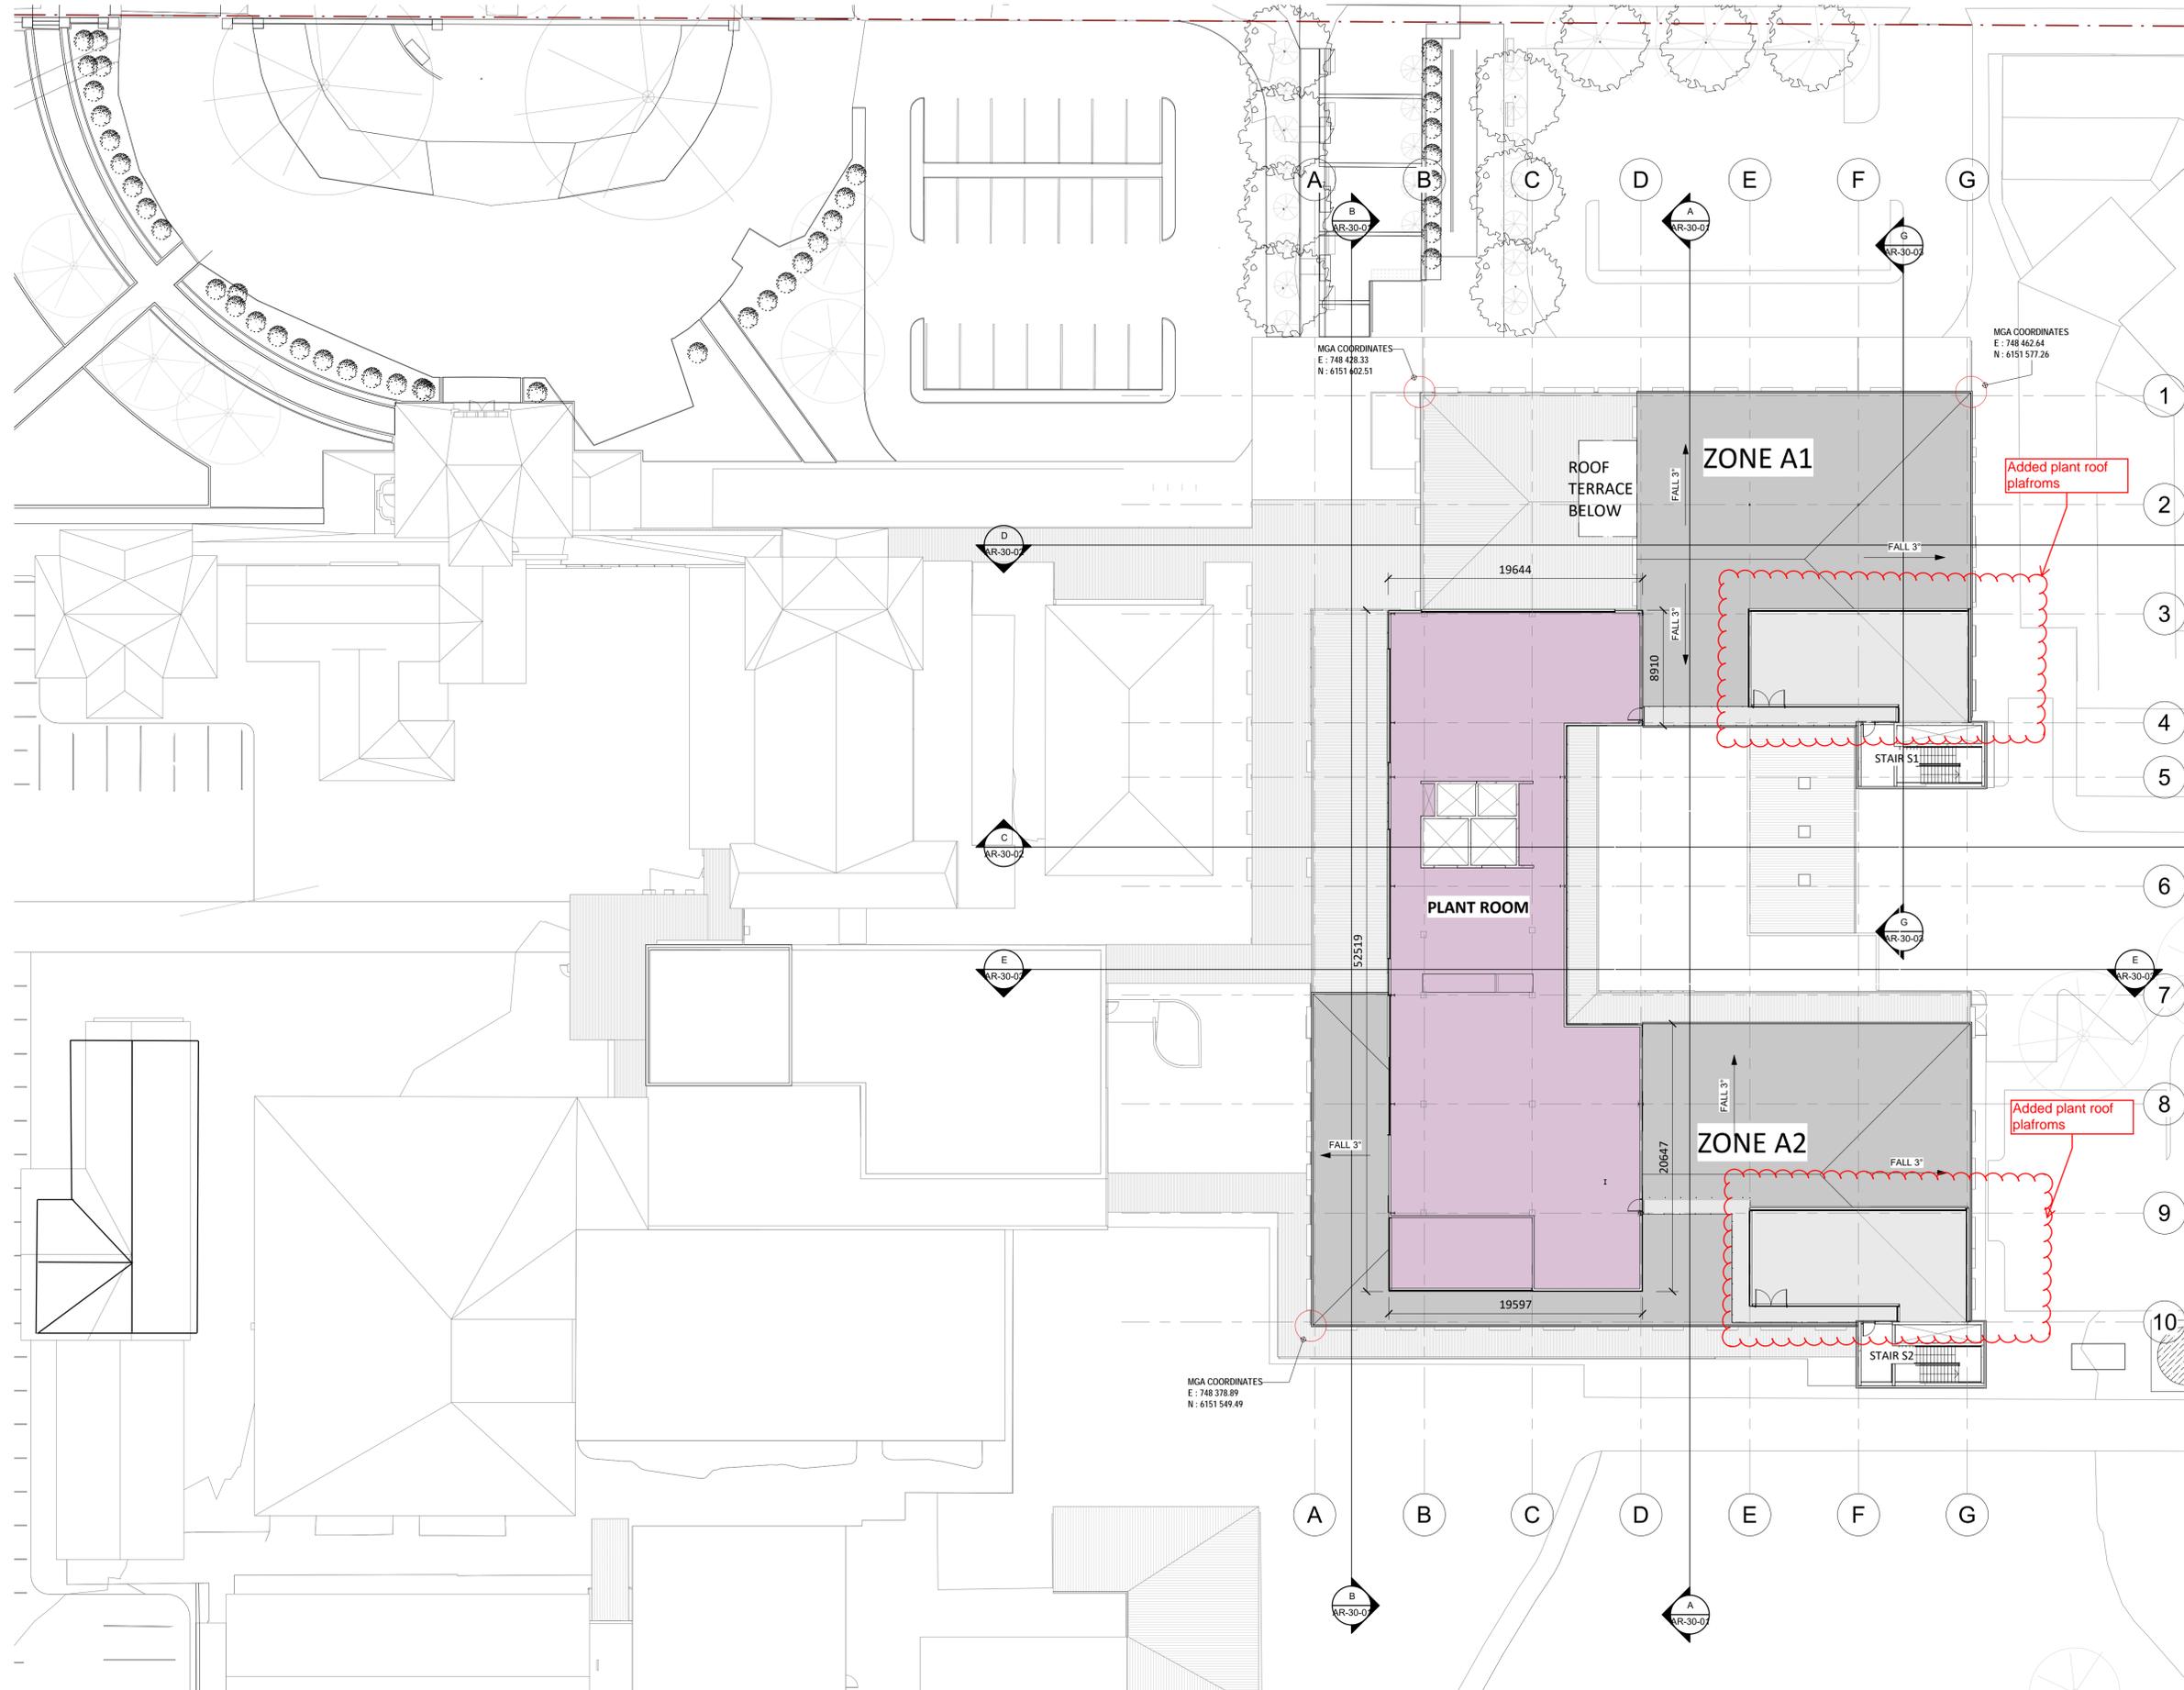

REVISIONS				
Rev	Date	Description	Drn	Chk
A	05.04.18	FOR REVIEW	AIL	MSK
B	06.06.18	50% Design Documentation Issue		
C	19.06.18	Issue for Coordination		
D	25.06.18	Issue for Coordination		
E	06.07.18	Issue for Coordination		
F	20.07.18	Issue for Coordination		
G	27.07.18	Issue for review		
H	03.08.18	Issue for Coordination		
J	23.08.18	ISSUE FOR TENDER		

DEPARTMENT LEGEND

- Non Clinical Support
- Plant Room
- RISER

PROJECT MANAGER
TSA MANAGEMENT
 Level 15, 207 Kent Street
 Sydney NSW 2000
 T +61 2 9276 1400



CLIENT
NSW HI
 14/77 Pacific Hwy
 North Sydney NSW 2060
 T +61 2 9276 1400
www.hinfra.health.nsw.gov.au



peckvohartel
 Level 20, 25 Bligh Street
 Sydney NSW 2000
 T +61 2 9232 6969
 F +61 2 9232 6979
 E sydney@pvh.com.au
 ABN 59 453 647 626

PROJECT
GOULBURN HOSPITAL & HEALTH SERVICE REDEVELOPMENT

DRAWING TITLE
PRECINCT PLAN - LEVEL 3


SCALE
 1 : 250 @ A1

NOT TO BE USED FOR CONSTRUCTION

DRAWN BY JCS
APPROVED MSK

PROJECT 4703
DRAWING AR-10-05
REV J

FIGURED DIMENSIONS SHALL TAKE PRECEDENCE OVER SCALE. CONTRACTORS MUST VERIFY ALL DIMENSIONS ON SITE BEFORE COMMENCING ANY WORK OR SHOP DRAWINGS. ALL OMISSIONS AND DISCREPANCIES TO BE REPORTED TO peckvohartel IMMEDIATELY. THIS DRAWING IS PROTECTED BY COPYRIGHT. THIS DRAWING IS ISSUED SUBJECT TO THE peckvohartel DATA DISCLAIMER AVAILABLE ON OUR WEBSITE AT <http://www.pvh.com.au/data/disclaimer>

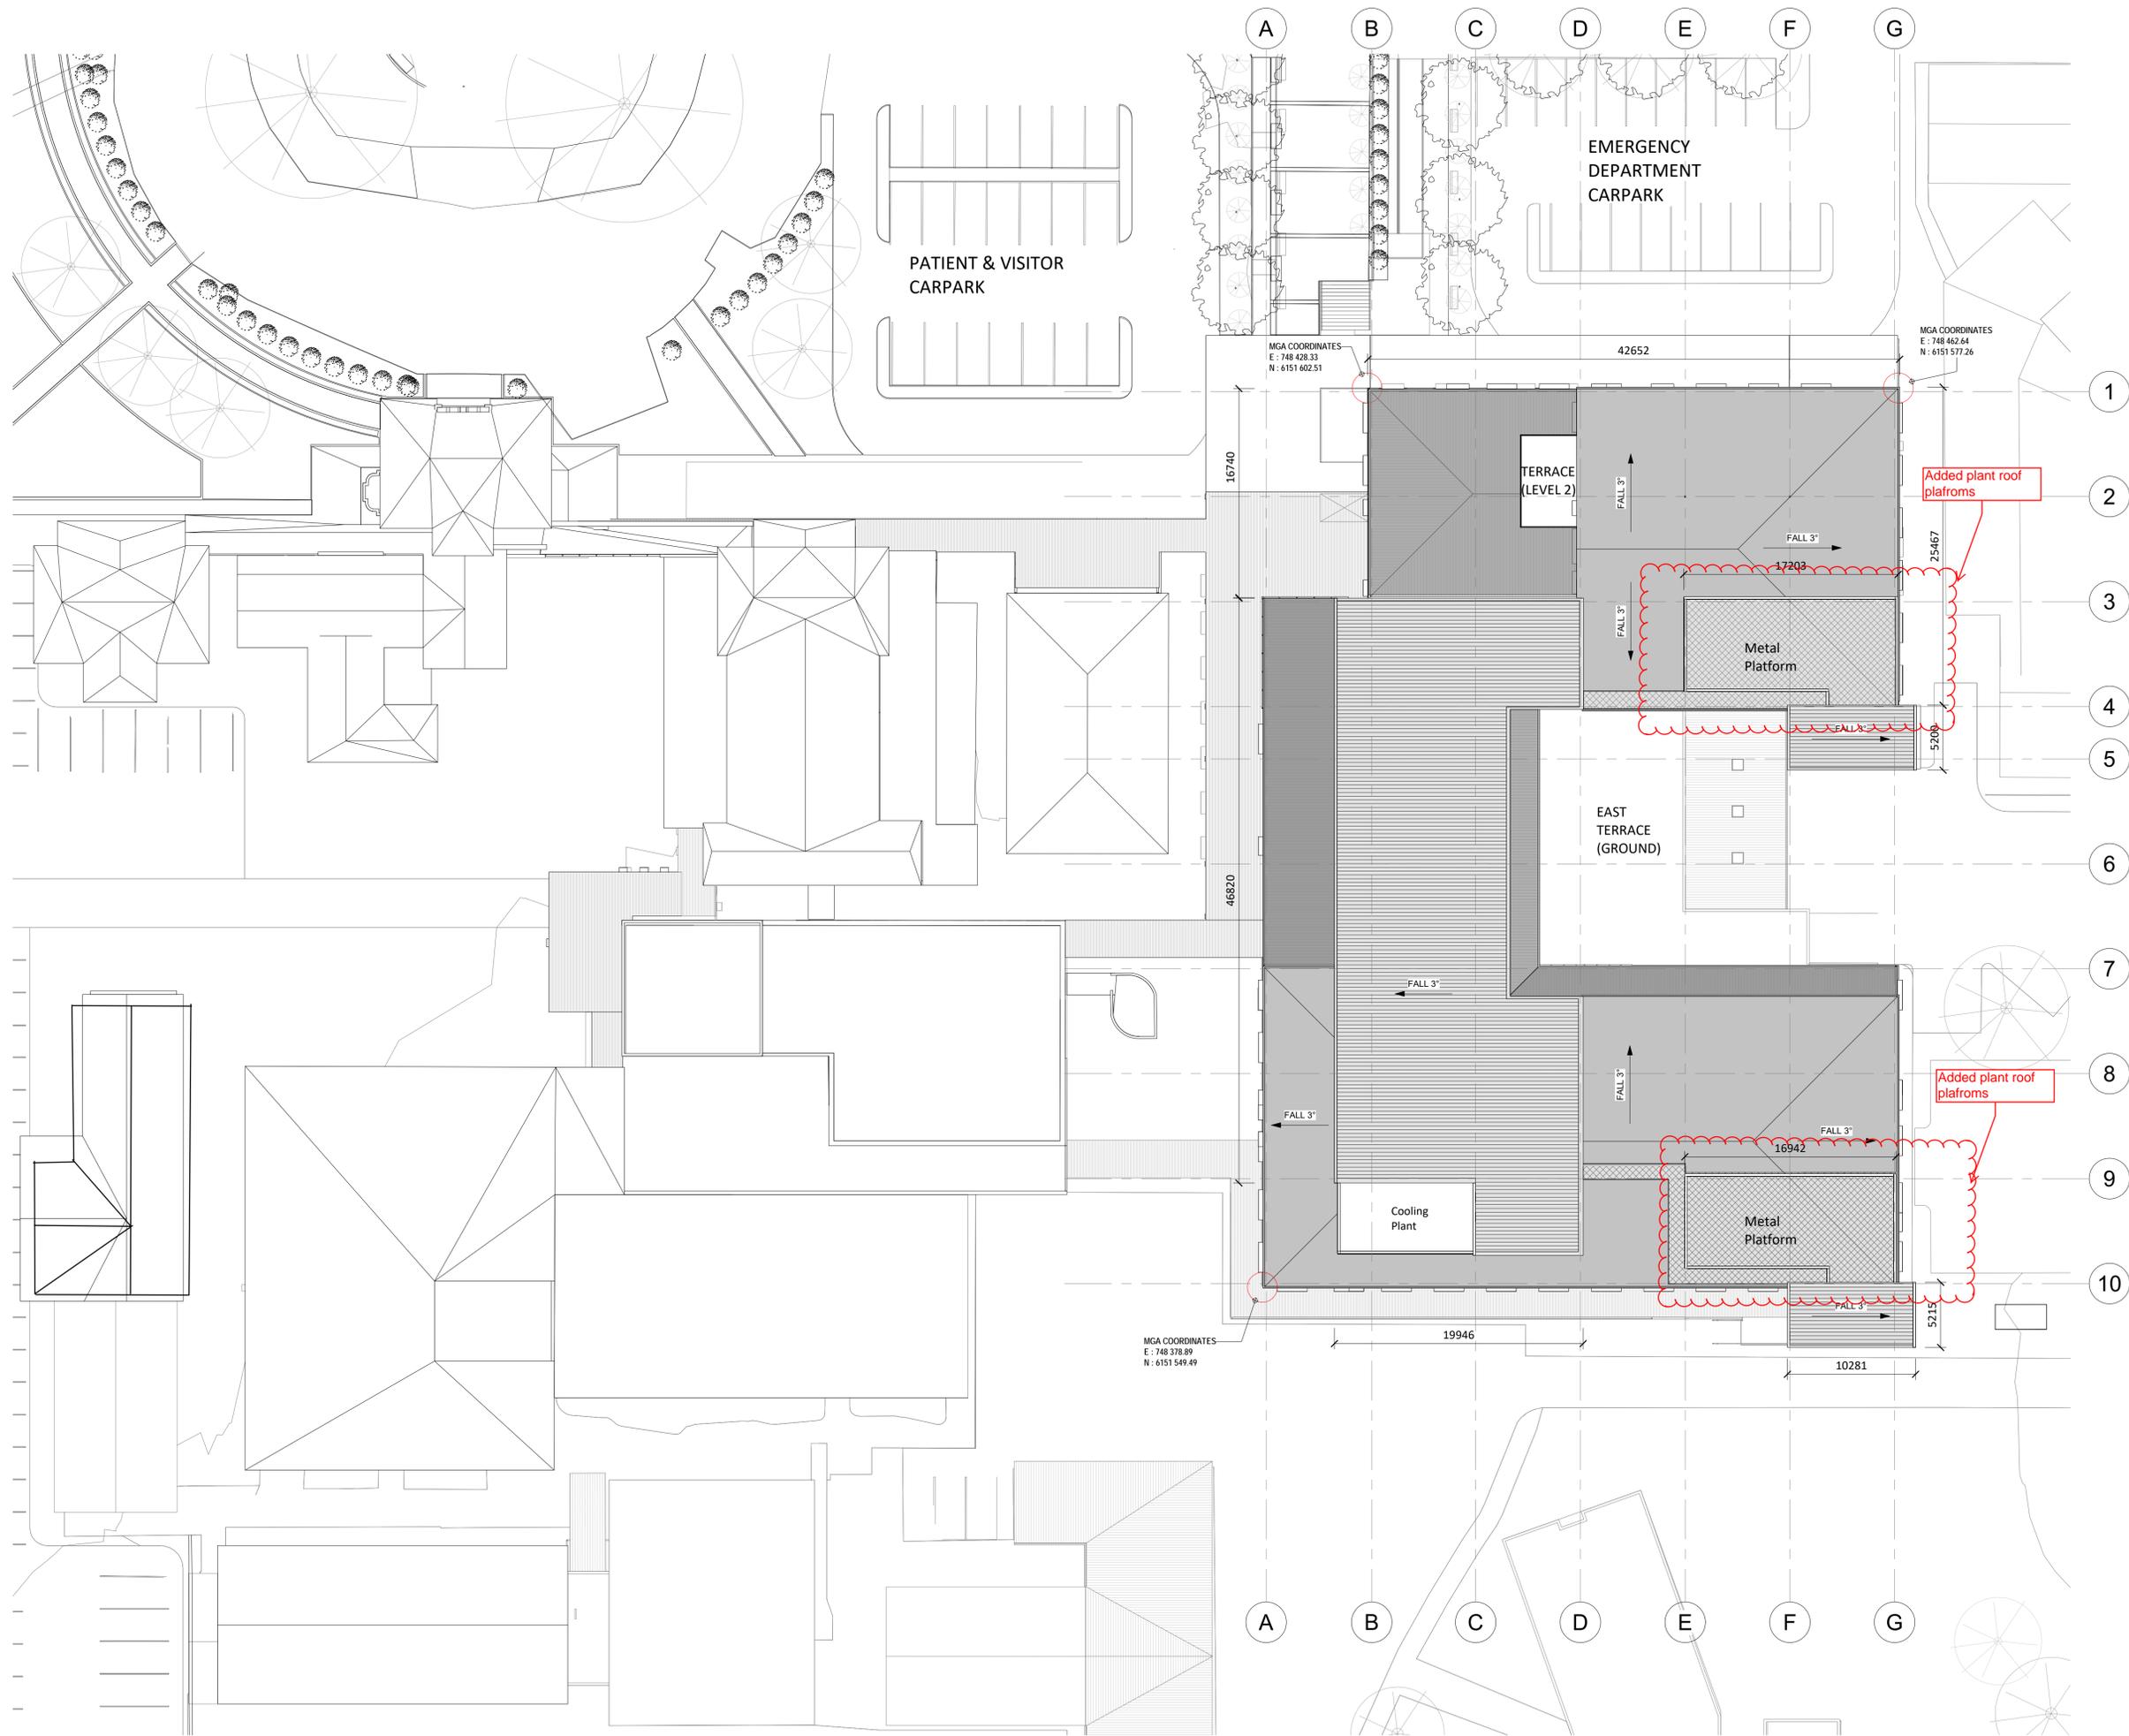

REVISIONS				
Rev	Date	Description	Drn	Chk
A	06.07.18	Issue for Coordination		
B	20.07.18	Issue for Coordination		
C	27.07.18	Issue for review		
D	03.08.18	Issue for Coordination		
E	10.08.18	Issue for Coordination		
F	23.08.18	ISSUE FOR TENDER		

PROJECT MANAGER
TSA MANAGEMENT
 Level 15, 207 Kent Street
 Sydney NSW 2000
 T +61 2 9276 1400



CLIENT
NSW HI
 14/77 Pacific Hwy
 North Sydney NSW 2060
 T +61 2 9276 1400
www.hinfra.health.nsw.gov.au



peckvohartel
 Level 20, 25 Bligh Street
 Sydney NSW 2000
 T +61 2 9232 6969
 F +61 2 9232 6979
 E sydney@pvh.com.au
 ABN 59 453 647 626

PROJECT
GOULBURN HOSPITAL & HEALTH SERVICE REDEVELOPMENT

DRAWING TITLE
PRECINCT PLAN - ROOF

SCALE
 1 : 250 @ A1




NOT TO BE USED FOR CONSTRUCTION


DRAWN BY Author
APPROVED Approver

PROJECT 4703
DRAWING AR-10-06
REV F

FIGURED DIMENSIONS SHALL TAKE PRECEDENCE OVER SCALE. CONTRACTORS MUST VERIFY ALL DIMENSIONS ON SITE BEFORE COMMENCING ANY WORK OR SHOP DRAWINGS. ALL OMISSIONS AND DISCREPANCIES TO BE REPORTED TO peckvohartel IMMEDIATELY. THIS DRAWING IS PROTECTED BY COPYRIGHT. THIS DRAWING IS ISSUED SUBJECT TO THE peckvohartel DATA DISCLAIMER AVAILABLE ON OUR WEBSITE AT <http://www.pvh.com.au/data/disclaimer>

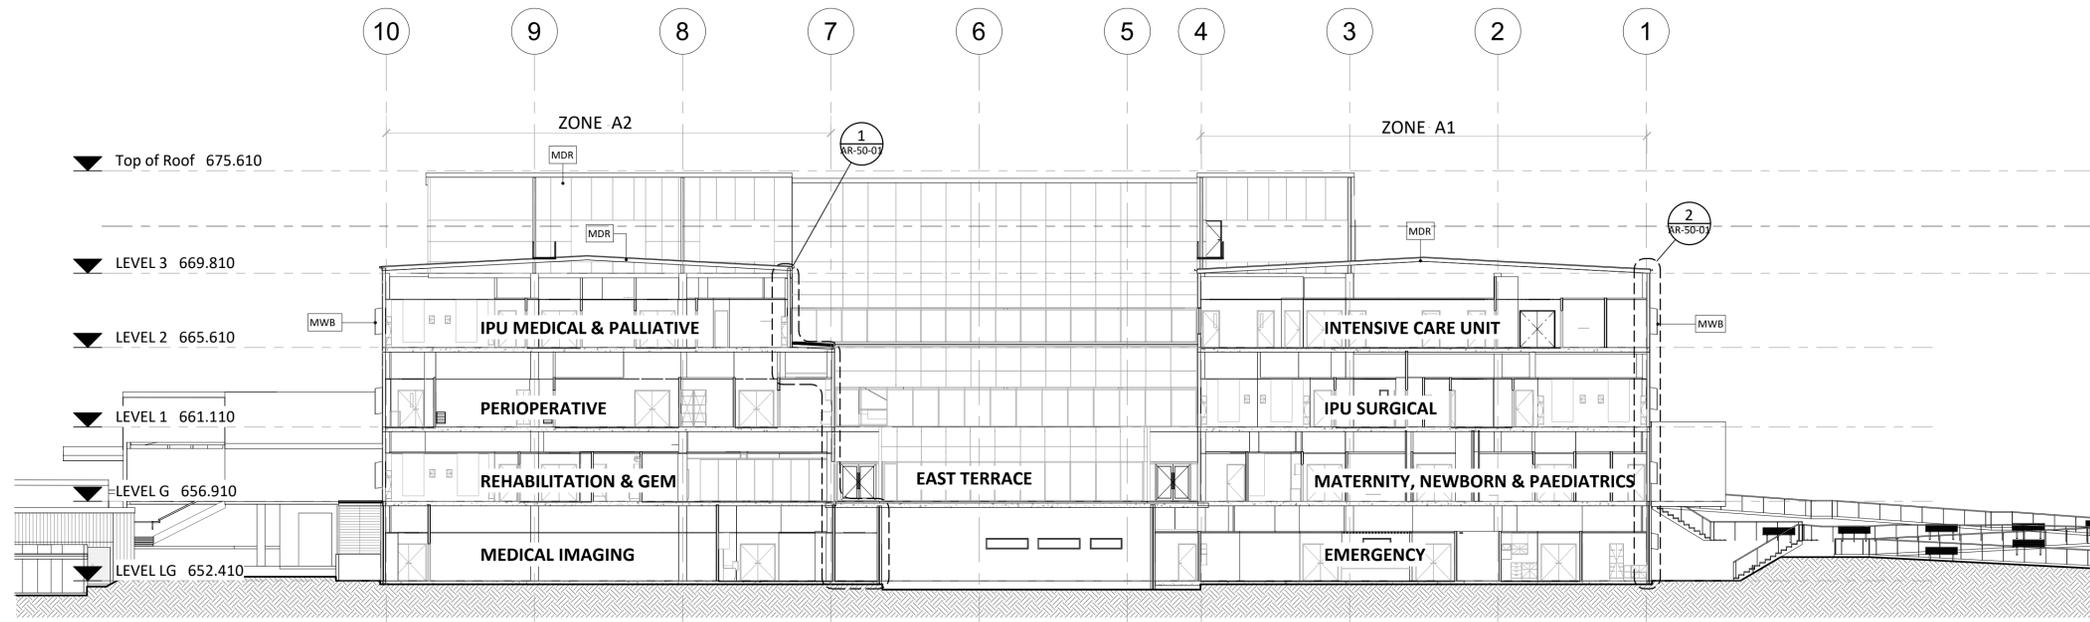

A Section A
1 : 200

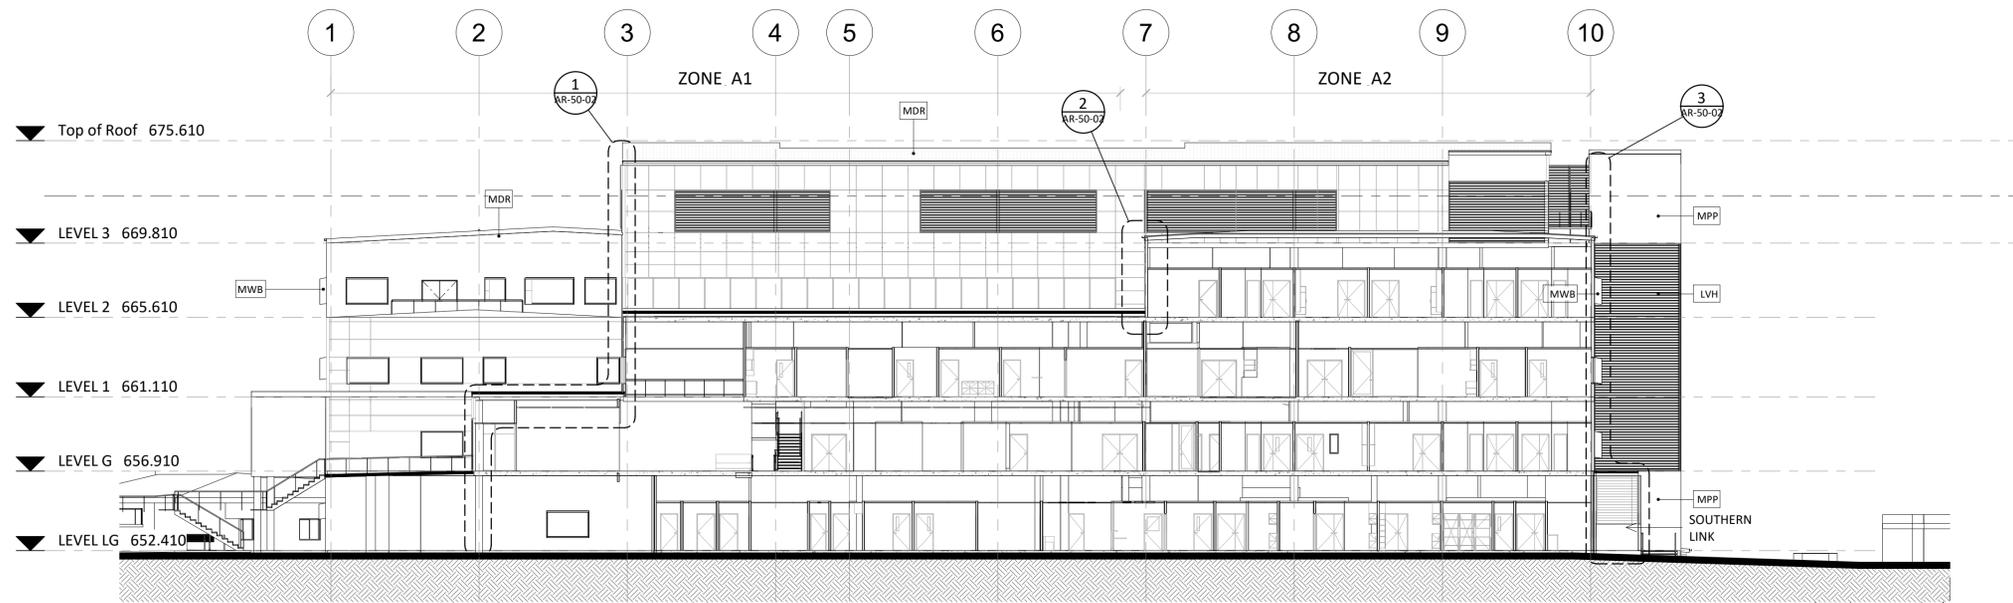

B Section B
1 : 200

EXTERNAL FINISHES:



ALS ALUMINUM CLADDING TO MAIN AWNING SOFFIT



CFC CFC PANEL TO UPPER LEVELS



FBW FACEBRICK WALL TO LOWER GROUND (from PGH Bricks or equivalent)



GLT TINTED GLAZING WINDOW



LVH HORIZONTAL ACOUSTIC LOUVERS (Weather Resistant)



MPP PERFORATED METAL PANEL



MDR METAL DECK ROOFING



MWB ALUMINUM WINDOW BOX

REVISIONS					
Rev	Date	Description	Drn	Chk	
A	06.06.18	50% Design Documentation Issue			
B	25.06.18	Issue for Coordination			
C	06.07.18	Issue for Coordination			
D	20.07.18	Issue for Coordination			
E	27.07.18	Issue for review			
F	03.08.18	Issue for Coordination			
G	10.08.18	Issue for Coordination : Plant Room louvres revised to match Eng's drawings			
H	23.08.18	ISSUE FOR TENDER			

PROJECT MANAGER
TSA MANAGEMENT
Level 15, 207 Kent Street
Sydney NSW 2000
T +61 2 9276 1400



CLIENT
NSW HI
14/77 Pacific Hwy
North Sydney NSW 2060
T +61 2 9276 1400
www.hinfra.health.nsw.gov.au



Level 20, 25 Bligh Street
Sydney NSW 2000
T +61 2 9232 6969
F +61 2 9232 6979
E sydney@pvh.com.au
ABN 59 453 647 626

PROJECT
GOULBURN HOSPITAL & HEALTH
SERVICE REDEVELOPMENT



DRAWING TITLE
SECTIONS AA & BB

SCALE
1 : 200 @ A1

NOT TO BE USED FOR CONSTRUCTION

DRAWN BY Author	APPROVED Approver	REV H
PROJECT 4703	DRAWING AR-30-01	

FIGURED DIMENSIONS SHALL TAKE PRECEDENCE OVER SCALE. CONTRACTORS MUST VERIFY ALL DIMENSIONS ON SITE BEFORE COMMENCING ANY WORK OR SHOP DRAWINGS. ALL OMISSIONS AND DISCREPANCIES TO BE REPORTED TO peckvohartel IMMEDIATELY. THIS DRAWING IS PROTECTED BY COPYRIGHT. THIS DRAWING IS ISSUED SUBJECT TO THE peckvohartel DATA DISCLAIMER AVAILABLE ON OUR WEBSITE AT <http://www.pvh.com.au/data/disclaimer>

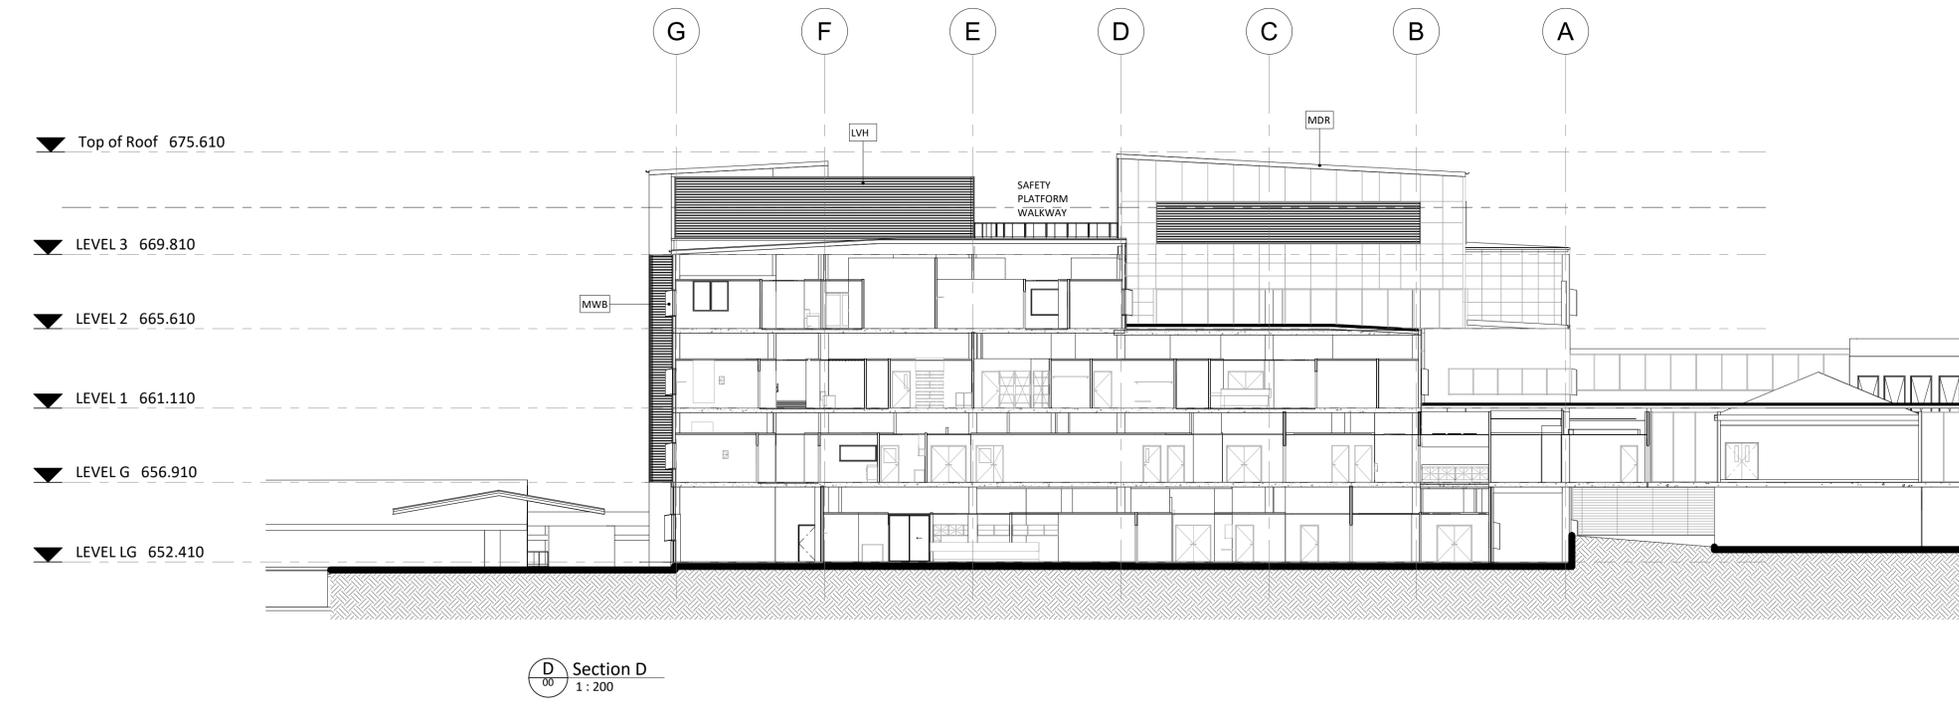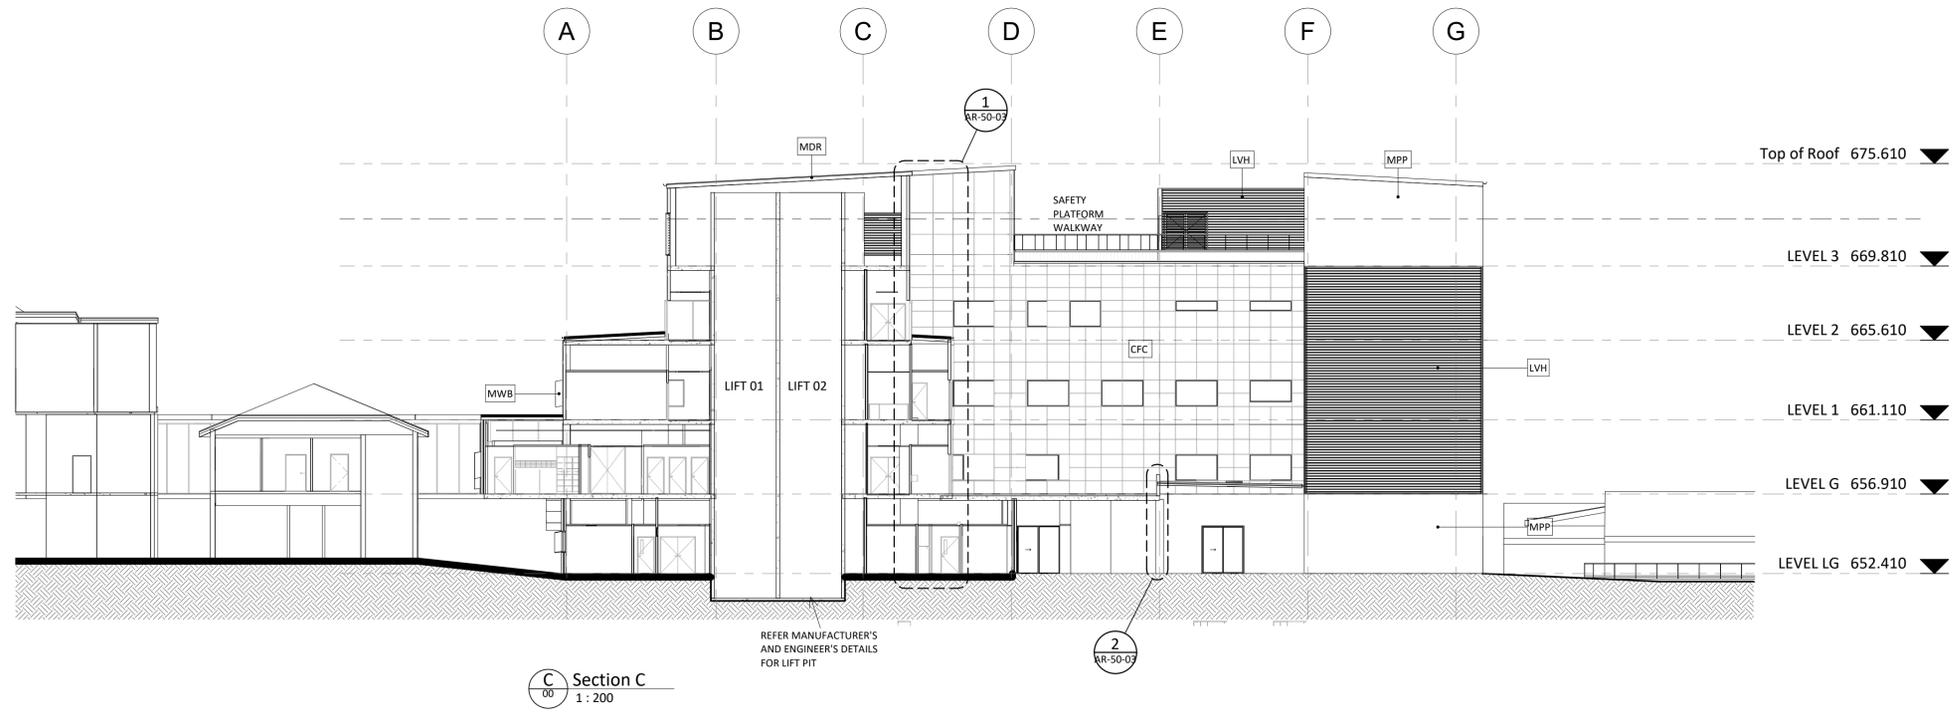

EXTERNAL FINISHES:



ALS ALUMINUM CLADDING TO MAIN AWNING SOFFIT



CFC CFC PANEL TO UPPER LEVELS



FBW FACEBRICK WALL TO LOWER GROUND (from PGH Bricks or equivalent)



GLT TINTED GLAZING WINDOW



LVH HORIZONTAL ACOUSTIC LOUVERS (Weather Resistant)



MPP PERFORATED METAL PANEL



MDR METAL DECK ROOFING



MWB ALUMINIUM WINDOW BOX

REVISIONS				
Rev	Date	Description	Drn	Chk
A	06.06.18	50% Design Documentation Issue		
B	25.06.18	Issue for Coordination		
C	06.07.18	Issue for Coordination		
D	20.07.18	Issue for Coordination		
E	27.07.18	Issue for review		
F	03.08.18	Issue for Coordination		
G	10.08.18	Issue for Coordination : Plant Room louvres revised to match Eng's drawings		
H	23.08.18	ISSUE FOR TENDER		

PROJECT MANAGER
TSA MANAGEMENT
 Level 15, 207 Kent Street
 Sydney NSW 2000
 T +61 2 9276 1400



CLIENT
NSW HI
 14/77 Pacific Hwy
 North Sydney NSW 2060
 T +61 2 9276 1400
www.hinfra.health.nsw.gov.au



Level 20, 25 Bligh Street
 Sydney NSW 2000
 T +61 2 9232 6969
 F +61 2 9232 6979
 E sydney@pvh.com.au
 ABN 59 453 647 626


PROJECT
**GOULBURN HOSPITAL & HEALTH
 SERVICE REDEVELOPMENT**

DRAWING TITLE
SECTIONS CC & DD


SCALE
 1 : 200 @ A1

NOT TO BE USED FOR CONSTRUCTION		
DRAWN BY	APPROVED	REV
Author	Approver	
4703	AR-30-02	H


FIGURED DIMENSIONS SHALL TAKE PRECEDENCE OVER SCALE. CONTRACTORS MUST VERIFY ALL DIMENSIONS ON SITE BEFORE COMMENCING ANY WORK OR SHOP DRAWINGS. ALL OMISSIONS AND DISCREPANCIES TO BE REPORTED TO peckvohartel IMMEDIATELY. THIS DRAWING IS PROTECTED BY COPYRIGHT. THIS DRAWING IS ISSUED SUBJECT TO THE peckvohartel DATA DISCLAIMER AVAILABLE ON OUR WEBSITE AT <http://www.pvh.com.au/data/disclaimer>

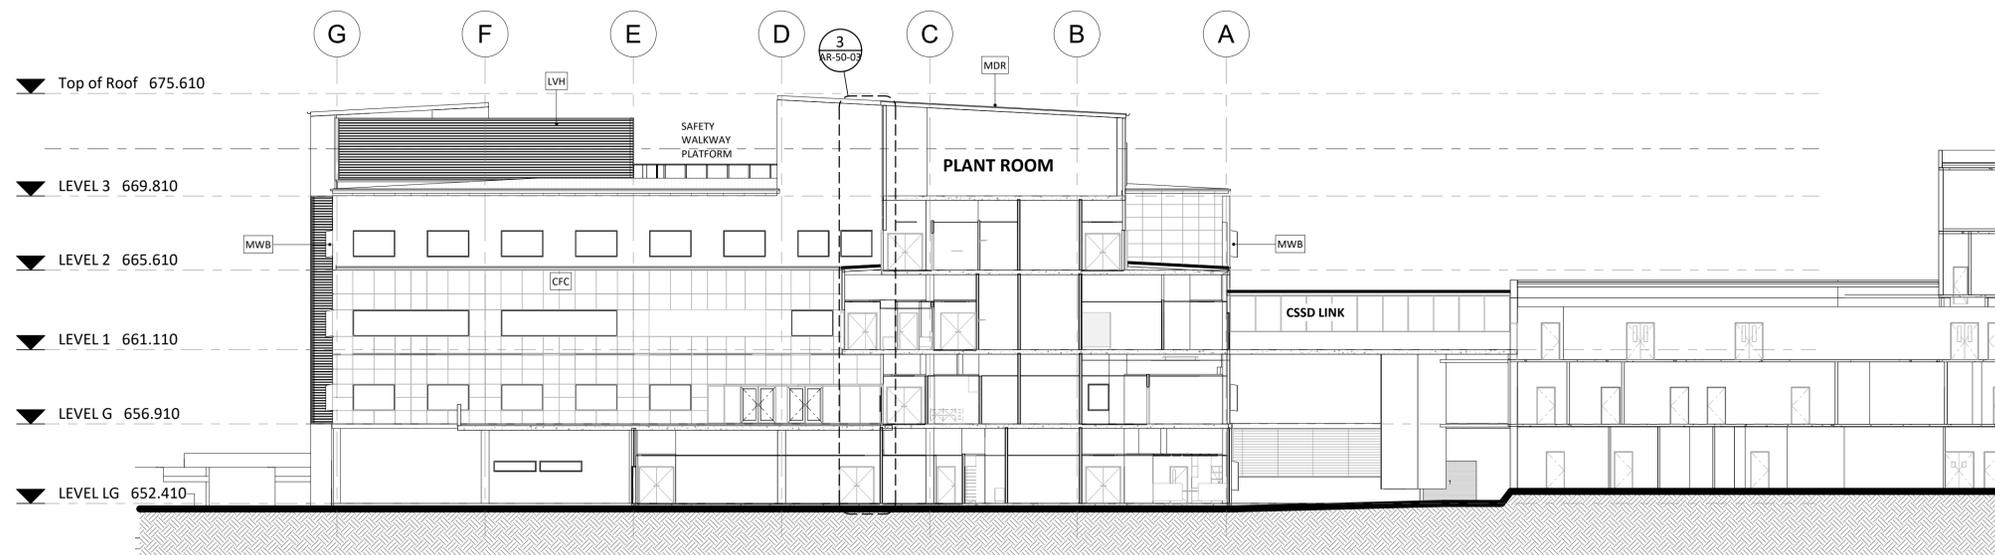

E Section E
1:200

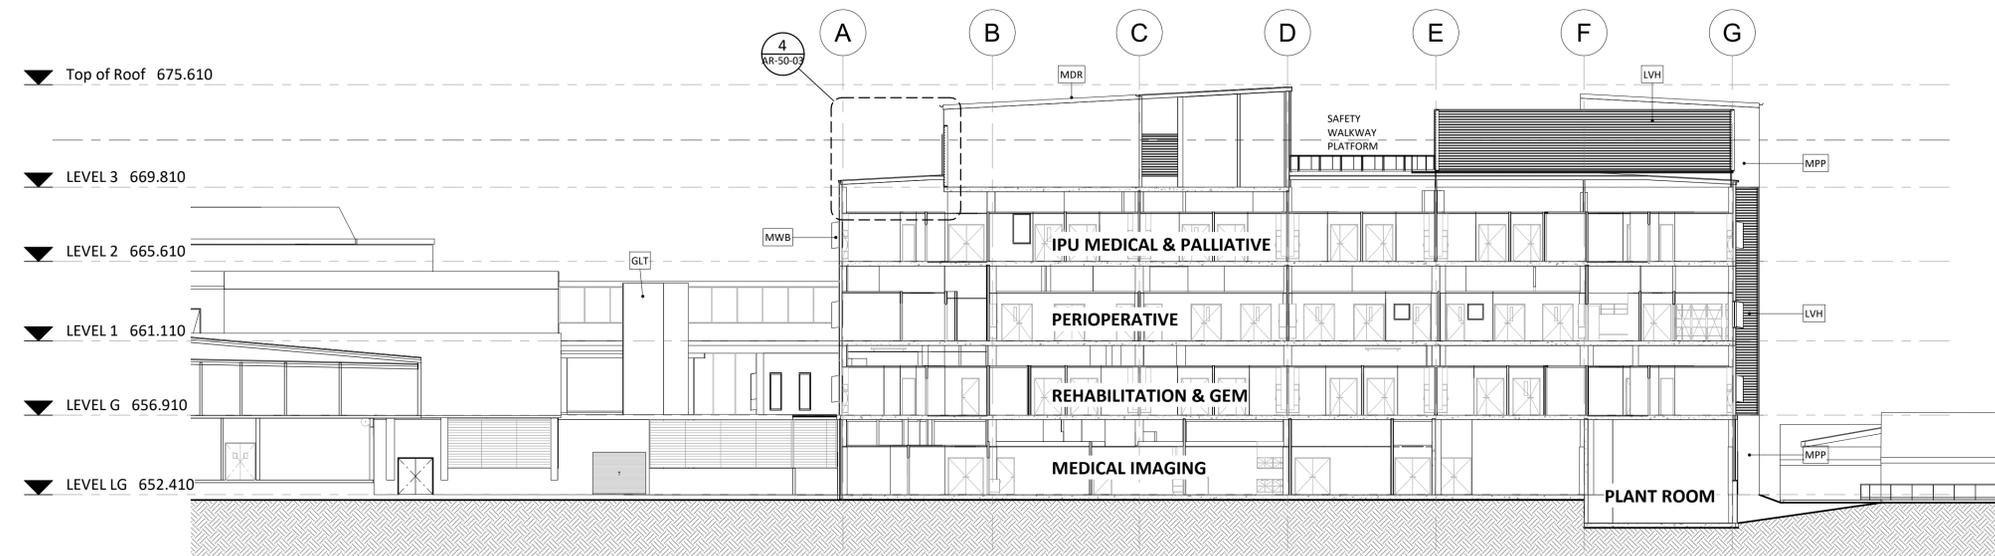

F Section F
1:200

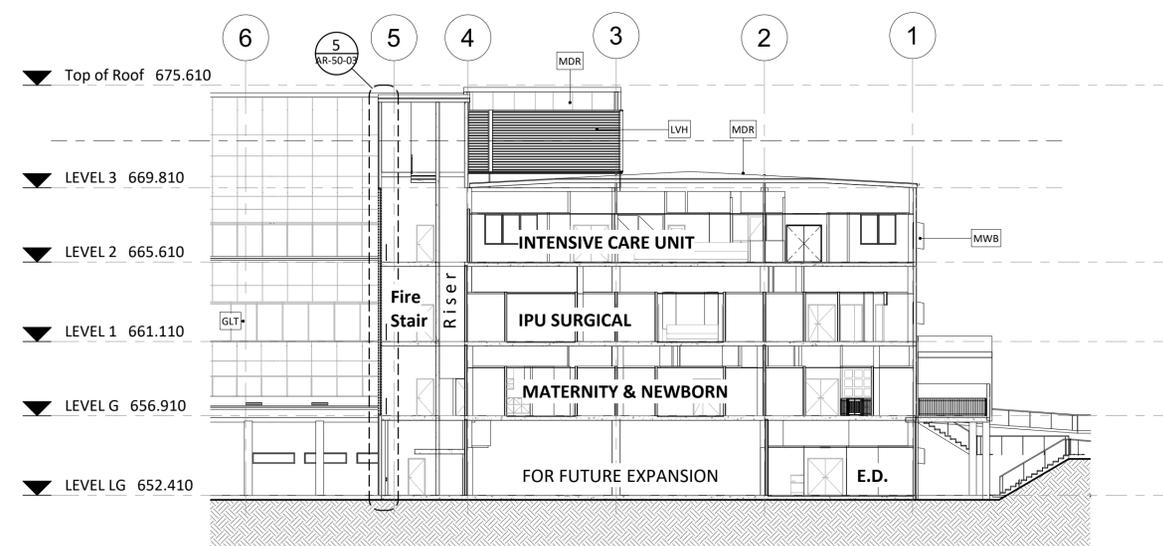

G Section G
1:200

EXTERNAL FINISHES:



ALS ALUMINUM CLADDING TO MAIN AWNING SOFFIT



CFC CFC PANEL TO UPPER LEVELS



FBW FACEBRICK WALL TO LOWER GROUND (from PGH Bricks or equivalent)



GLT TINTED GLAZING WINDOW



LVH HORIZONTAL ACOUSTIC LOUVERS (Weather Resistant)



MPP PERFORATED METAL PANEL



MDR METAL DECK ROOFING



MWB ALUMINIUM WINDOW BOX

REVISIONS				
Rev	Date	Description	Drn	Chk
A	06.06.18	50% Design Documentation Issue		
B	25.06.18	Issue for Coordination		
C	06.07.18	Issue for Coordination		
D	20.07.18	Issue for Coordination		
E	27.07.18	Issue for review		
F	03.08.18	Issue for Coordination		
G	10.08.18	Issue for Coordination : Plant Room louvers revised to match Eng's drawings		
H	23.08.18	ISSUE FOR TENDER		

PROJECT MANAGER
TSA MANAGEMENT
 Level 15, 207 Kent Street
 Sydney NSW 2000
 T +61 2 9276 1400

CLIENT
NSW HI
 14/77 Pacific Hwy
 North Sydney NSW 2060
 T +61 2 9276 1400
www.hinfra.health.nsw.gov.au

peckvohartel
 Level 20, 25 Bligh Street
 Sydney NSW 2000
 T +61 2 9232 6969
 F +61 2 9232 6979
 E sydney@pvh.com.au
 ABN 59 453 647 626

PROJECT
GOULBURN HOSPITAL & HEALTH SERVICE REDEVELOPMENT

DRAWING TITLE
SECTIONS EE , FF & GG

SCALE
 1:200 @ A1

NOT TO BE USED FOR CONSTRUCTION		
DRAWN BY Author	APPROVED Approver	
PROJECT 4703	DRAWING AR-30-03	REV H

FIGURED DIMENSIONS SHALL TAKE PRECEDENCE OVER SCALE. CONTRACTORS MUST VERIFY ALL DIMENSIONS ON SITE BEFORE COMMENCING ANY WORK OR SHOP DRAWINGS. ALL OMISSIONS AND DISCREPANCIES TO BE REPORTED TO peckvohartel IMMEDIATELY. THIS DRAWING IS PROTECTED BY COPYRIGHT. THIS DRAWING IS ISSUED SUBJECT TO THE peckvohartel DATA DISCLAIMER AVAILABLE ON OUR WEBSITE AT <http://www.pvh.com.au/data/disclaimer>

APPENDIX D: Public Gathering Spaces Movement Plans