

KEY PLAN - Level 2

- LEGEND:**
- 120/120/120 FIRE WALL
  - 60/60/60 FIRE WALL
  - SMOKE WALL
  - /120/120 FIRE WALL

- LEGEND:**
- WALL - NEW CONSTRUCTION
  - WALL - NEW CONSTRUCTION
  - WALL - EXISTING

|   |                       |          |
|---|-----------------------|----------|
| G | ISSUE FOR SSDA        | 25.09.17 |
| F | ISSUE FOR INFORMATION | 18.08.17 |
| E | FINAL SD ISSUE        | 21.07.17 |
| D | FROZEN PLAN           | 13.07.17 |
| C | IC3                   | 22.06.17 |
| B | IC2                   | 31.05.17 |
| A | IC1                   | 28.04.17 |

**NSW Health Infrastructure**  
 14/77 Pacific Hwy,  
 North Sydney,  
 NSW 2060  
 T +61 2 9978 5402  
 www.himfa.health.nsw.gov.au/

PROJECT MANAGER  
**TSA MANAGEMENT**  
 ARCHITECT  
**BILLARD LEECE PARTNERSHIP**  
 PROJECT MANAGER  
**BONACCI GROUP**  
 ELECTRICAL, ICT AND SECURITY SERVICES ENGINEER  
**WOOD AND GRIEVE ENGINEERS**  
 BUILDING SUPERVISOR  
**BM+G**  
 STRUCTURAL ENGINEER  
**TTW**  
 CONSULTANT


**BLP**  
 Billard Leece Partnership Pty Ltd  
 Architects & Urban Planners  
 Studio 201, 50 Holt Street  
 Surry Hills 2010  
 NSW Australia  
 T +61 2 8096 4066  
 E info@blp.com.au  
 www.blp.com.au

**GOULBURN HOSPITAL & HOSPITAL SERVICES REDEVELOPMENT**


DESCRIPTION  
**GENERAL ARRANGEMENT PLAN - SECOND FLOOR - ZONE A**

|            |            |
|------------|------------|
| Project No | 15614      |
| Scale      | 1:200/GA1  |
| Date       | 15/08/2017 |
| Drawn By   | SD         |
| Checked By | LG         |
| Drawing No | Revision   |
| AA10-0201  | G          |


SSDA

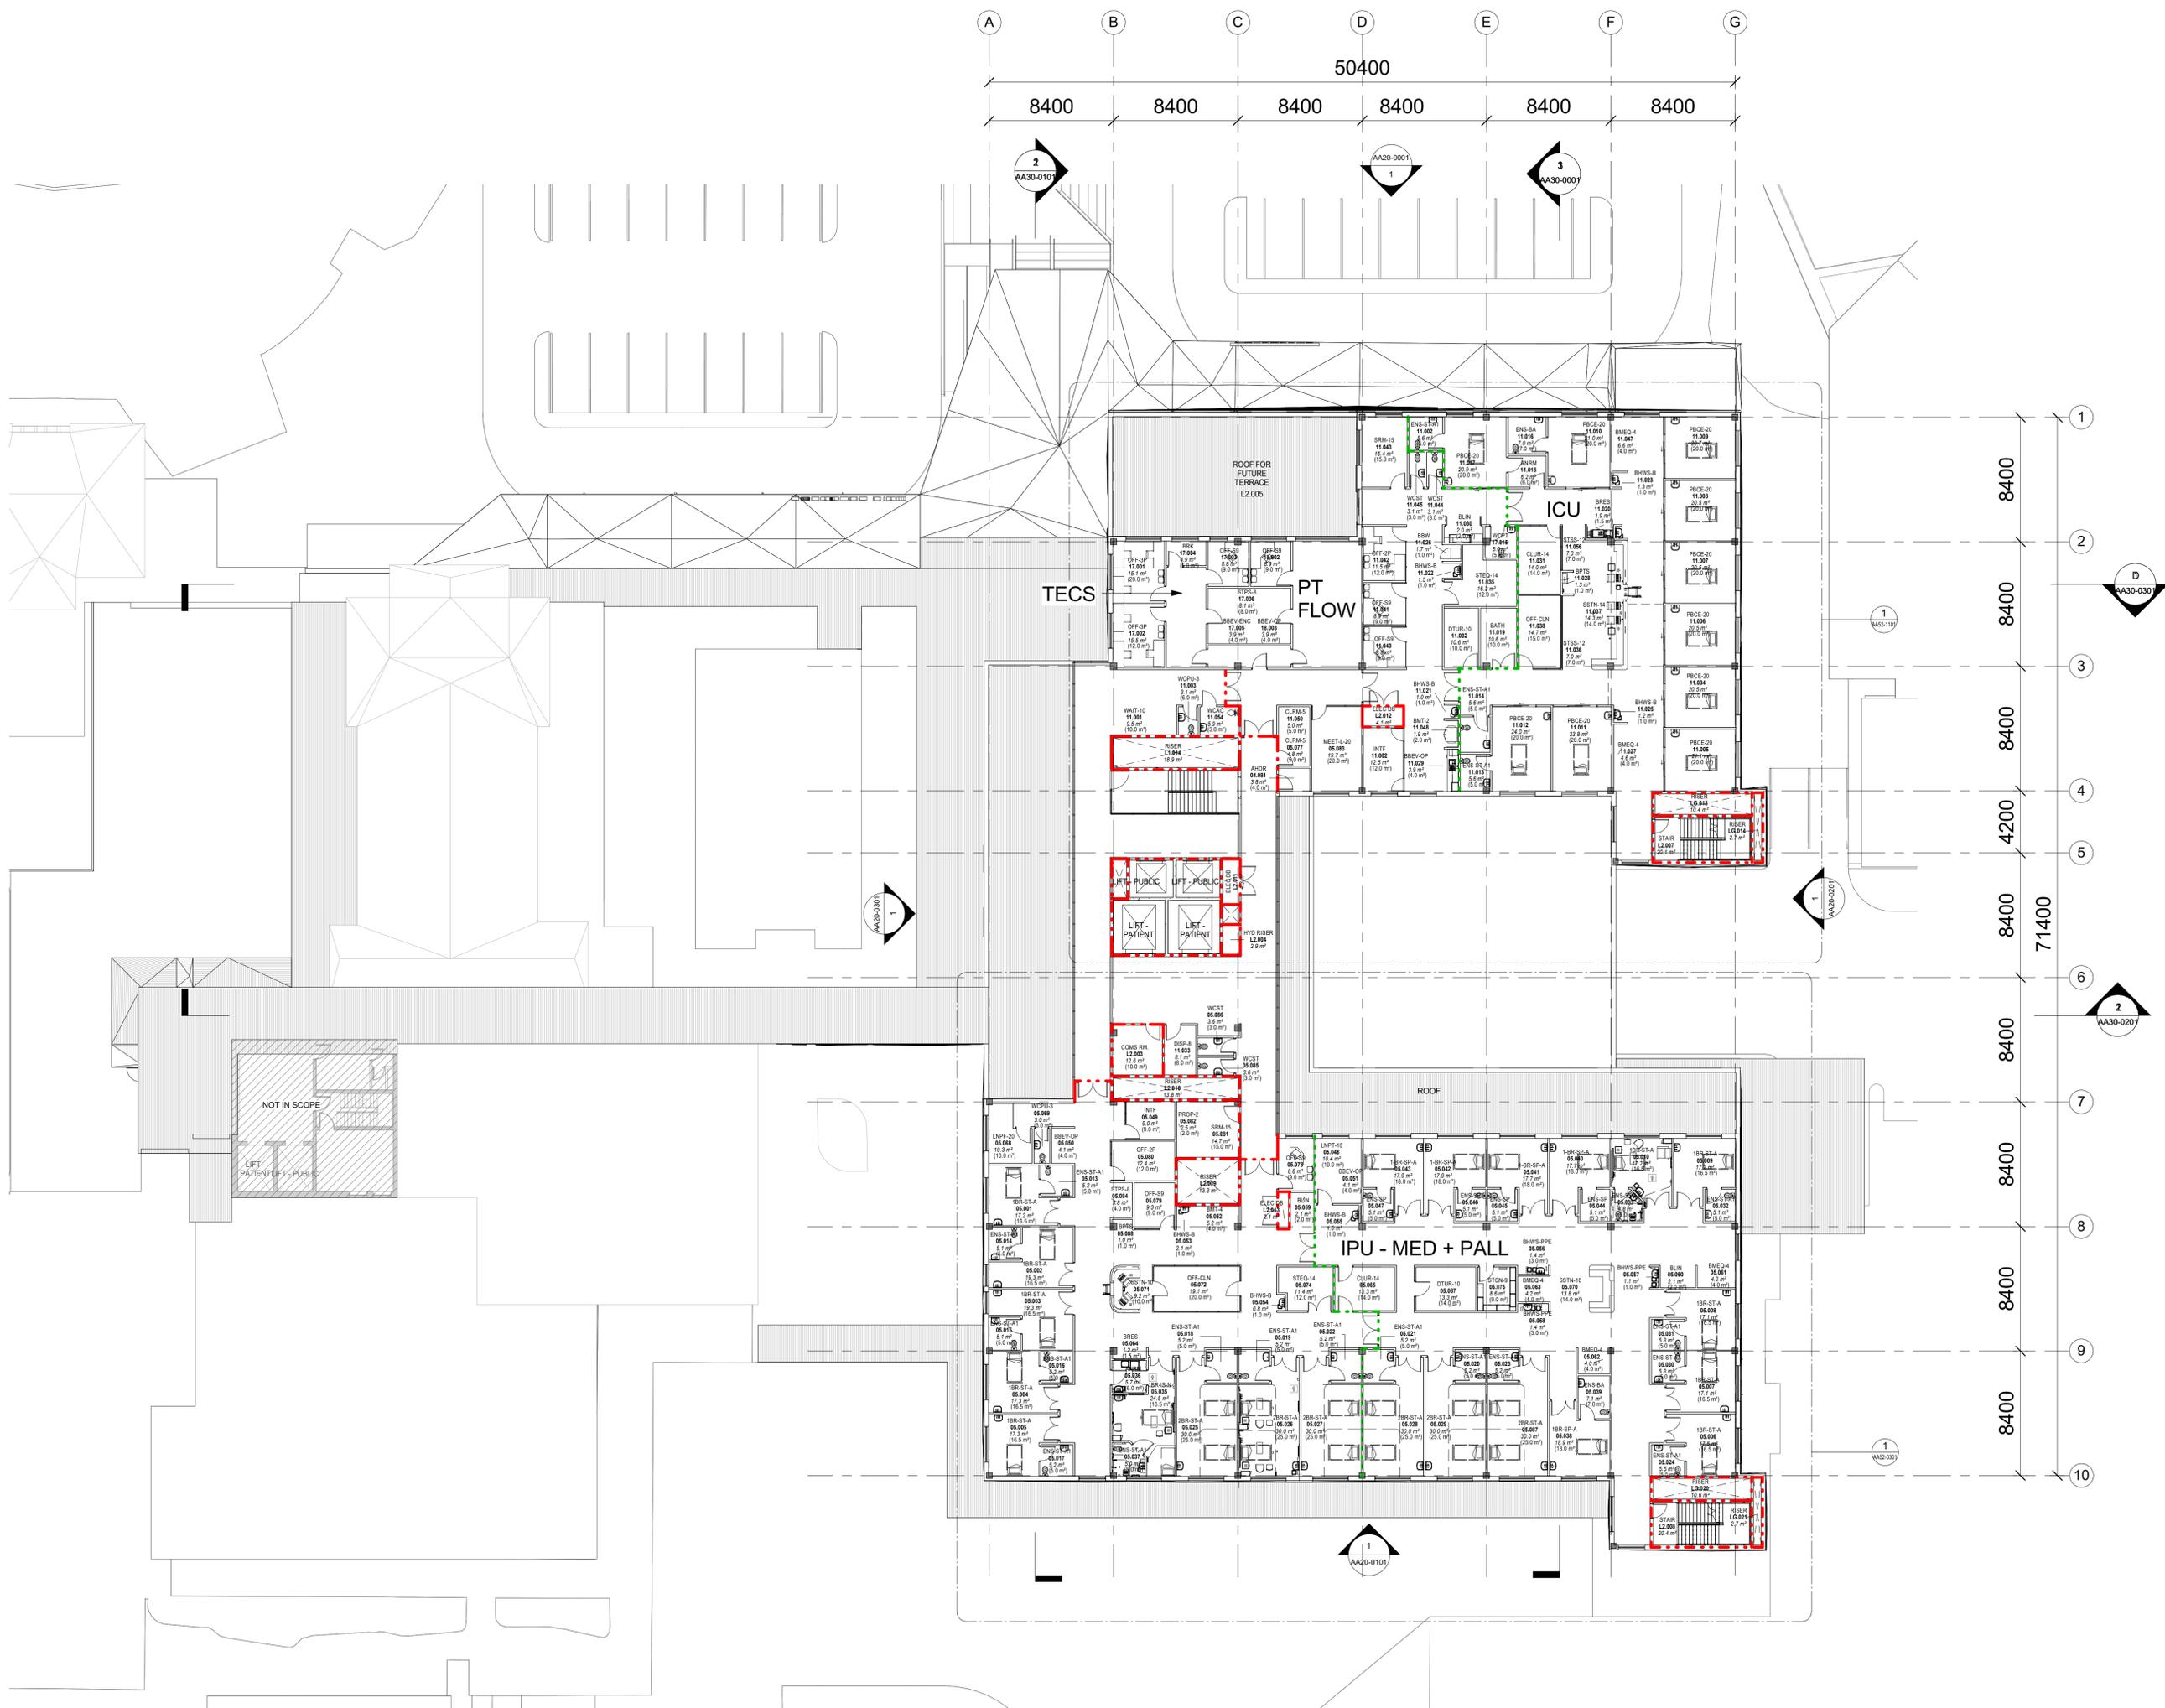

25/08/2017 12:04:48 PM

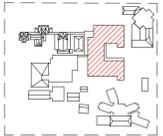

KEY PLAN - Level 2

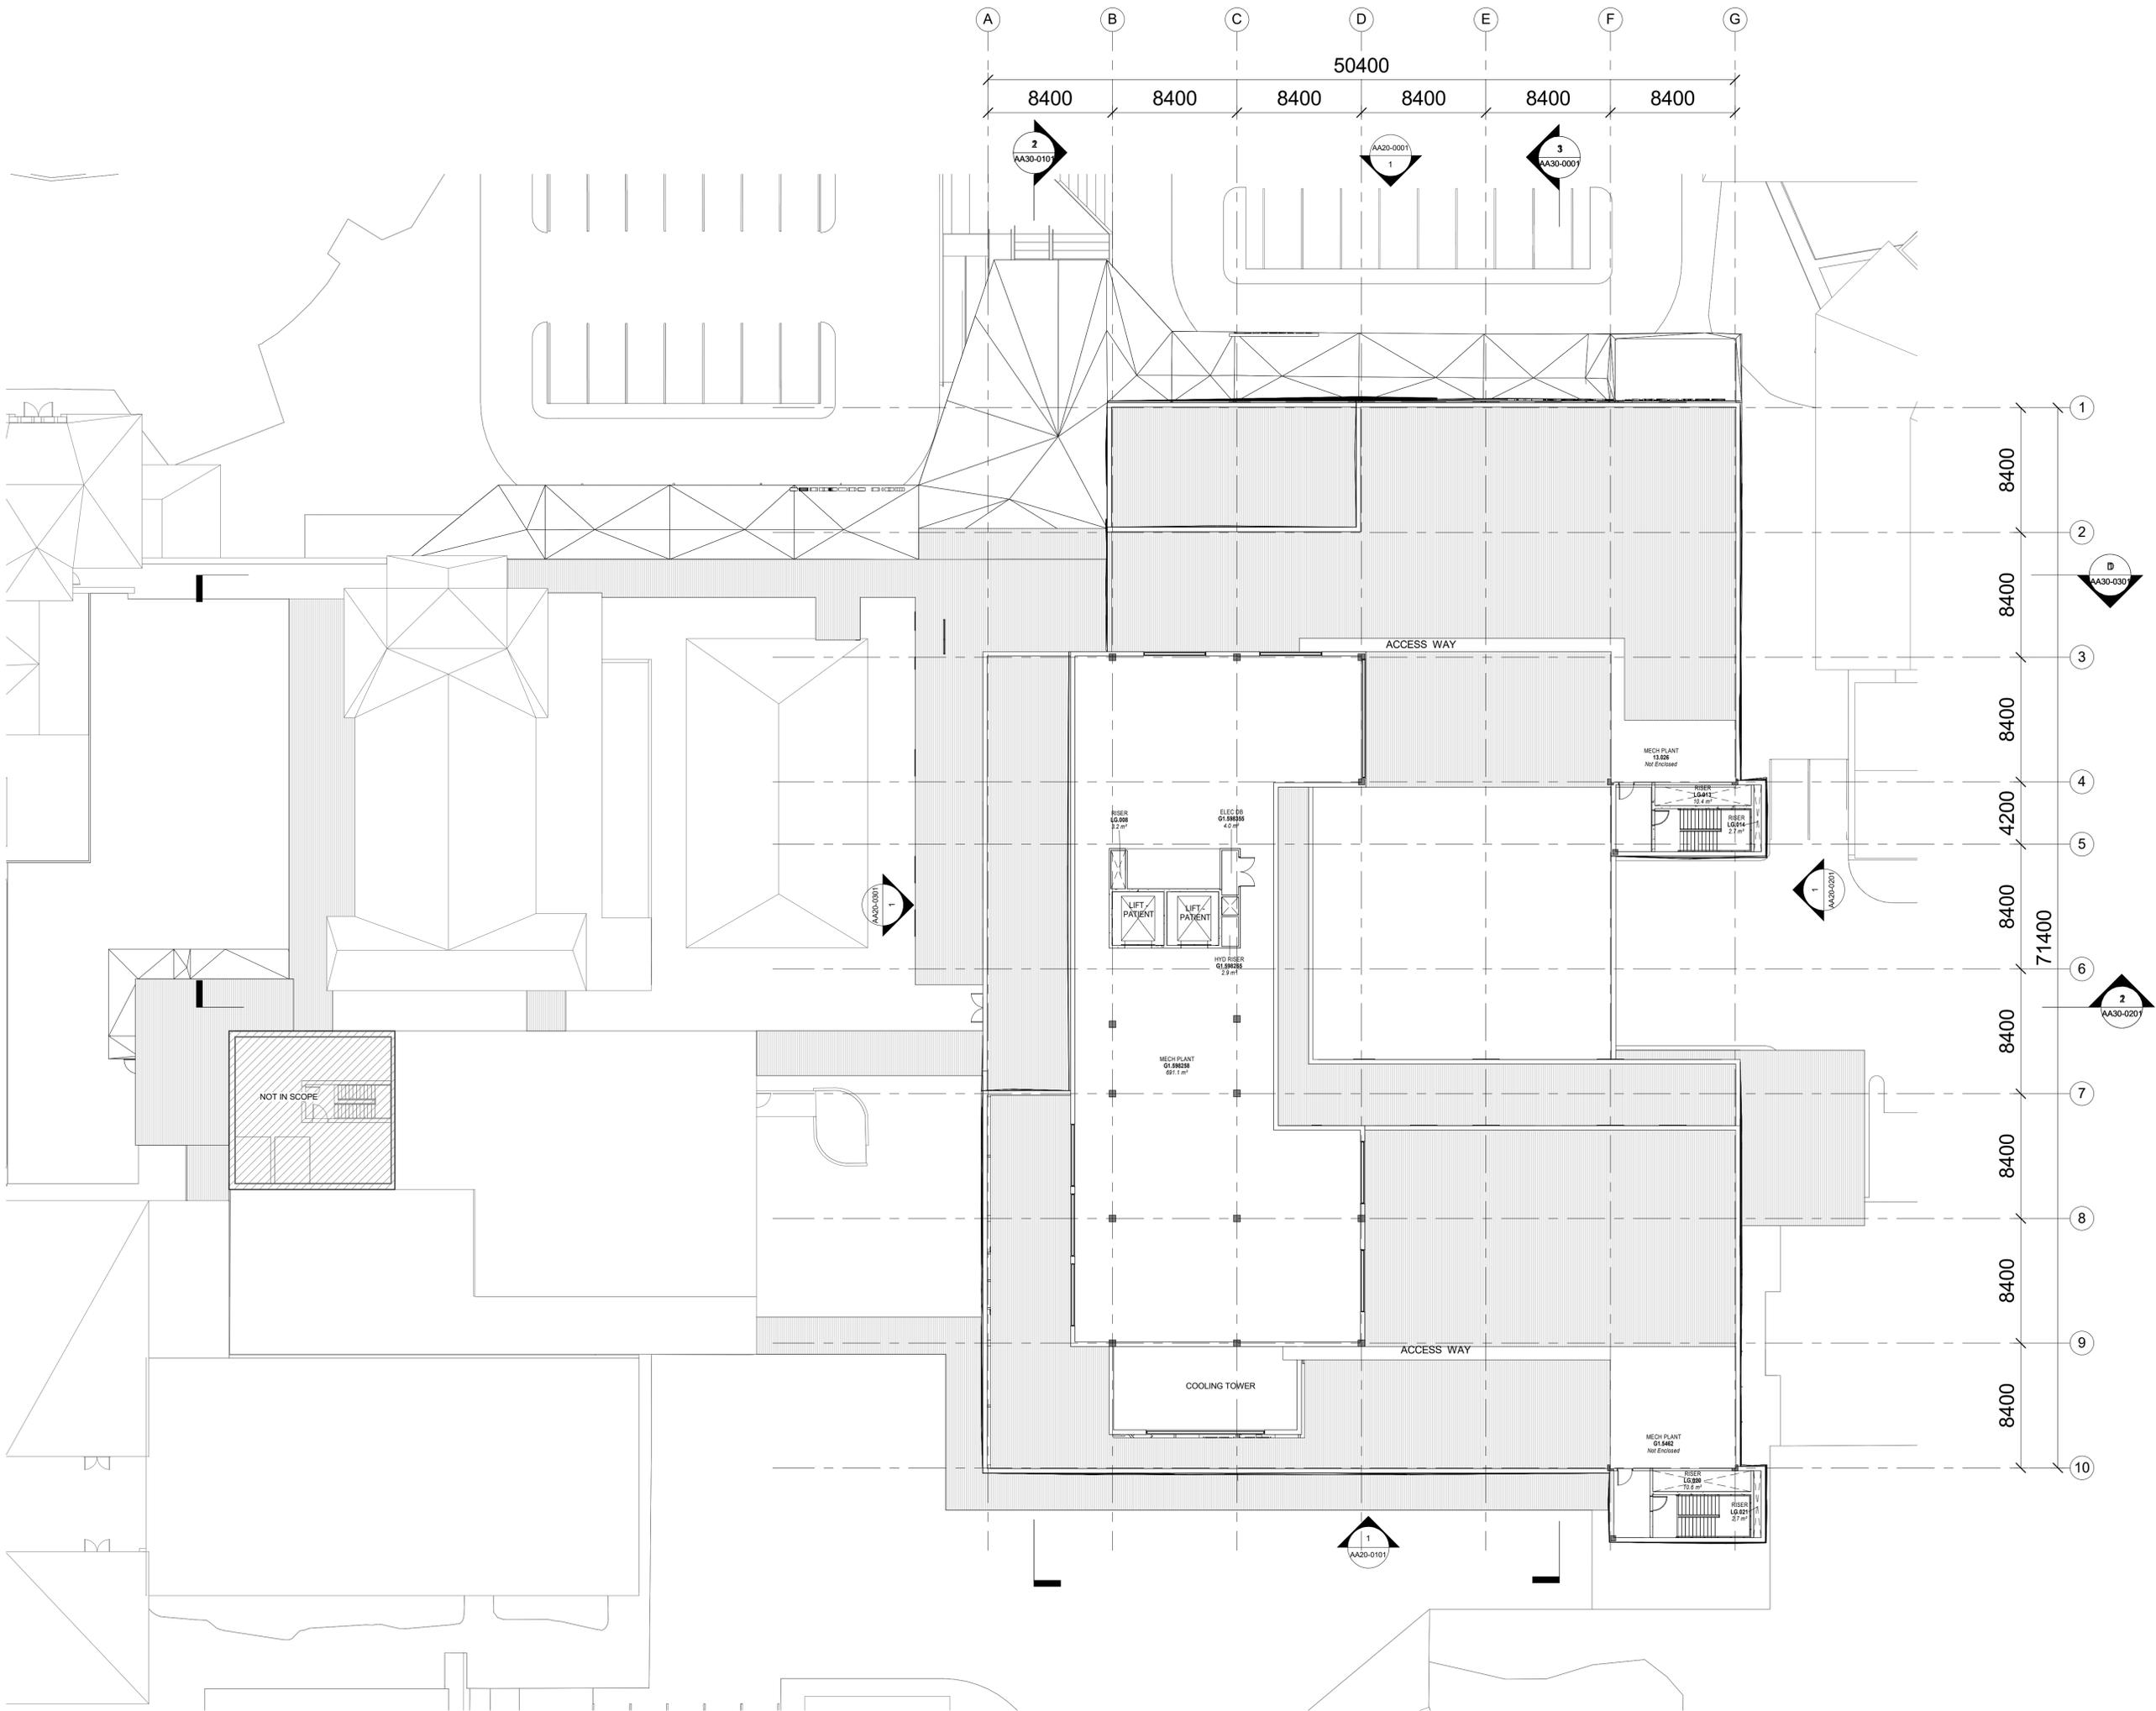

|     |                |          |
|-----|----------------|----------|
| F   | ISSUE FOR SSDA | 25.09.17 |
| E   | FINAL SD ISSUE | 21.07.17 |
| D   | FROZEN PLAN    | 13.07.17 |
| C   | IC3            | 22.06.17 |
| B   | IC2            | 31.05.17 |
| A   | IC1            | 28.04.17 |
| REV | DATE           |          |


**NSW Health Infrastructure**  
 14/77 Pacific Hwy,  
 North Sydney,  
 NSW 2060  
 T +61 2 9978 5402  
 www.himfra.health.nsw.gov.au/  
 PROJECT MANAGER  
 TSA MANAGEMENT  
 ARCHITECT  
 BILLARD LEECE PARTNERSHIP  
 ELECTRICAL, ICT AND SECURITY SERVICES ENGINEER  
 BONACCI GROUP  
 ELECTRICAL, ICT AND SECURITY SERVICES ENGINEER  
 WOOD AND GRIEVE ENGINEERS  
 STRUCTURAL & FIRE ENGINEERING  
 GHD  
 BUILDING SURVEYOR  
 BM+G  
 MECHANICAL ENGINEER  
 TTW  
 CONSULTANT

**BLP**  
 Billard Leece Partnership Pty Ltd  
 Architects & Urban Planners  
 Studio 201, 50 Holt Street  
 Surry Hills 2010  
 NSW Australia  
 T +61 2 8096 4066  
 E info@blp.com.au  
 www.blp.com.au

**GOULBURN HOSPITAL & HOSPITAL SERVICES REDEVELOPMENT**

**GENERAL ARRANGEMENT PLAN - THIRD LEVEL - ZONE A**

|            |            |
|------------|------------|
| Project No | 15614      |
| Scale      | 1:200@A1   |
| Date       | 15/08/2017 |
| Drawn By   | LG         |
| Checked By | LG         |
| Drawing No | Revision   |
| AA10-0301  | F          |

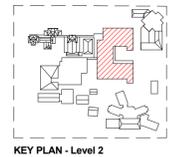

KEY PLAN - Level 2





|     |                |          |
|-----|----------------|----------|
| D   | ISSUE FOR SSDA | 25.09.17 |
| C   | FINAL SD ISSUE | 21.07.17 |
| B   | FROZEN PLAN    | 13.07.17 |
| A   | IC3            | 22.06.17 |
| REV |                |          |

**NSW Health Infrastructure**  
 14/77 Pacific Hwy,  
 North Sydney,  
 NSW 2060  
 T +61 2 9978 5402  
 www.himfra.health.nsw.gov.au/  
 PROJECT MANAGER  
 TSA MANAGEMENT  
 ARCHITECT  
 BILLIARD LEECE PARTNERSHIP  
 ELECTRICAL, ICT AND SECURITY SERVICES ENGINEER  
 BONACCI GROUP  
 WOOD AND GRIEVE ENGINEERS  
 GHD  
 BUILDING SUPERVISOR  
 BM+G  
 STRUCTURAL ENGINEER  
 TTW  
 CONSULTANT


**BLP**  
 Billard Leece Partnership Pty Ltd  
 Architects & Urban Planners  
 Studio 201, 50 Holt Street  
 Surry Hills 2010  
 NSW Australia  
 T +61 2 8096 4066  
 E info@blp.com.au  
 www.blp.com.au

PROJECT  
**GOULBURN HOSPITAL & HOSPITAL SERVICES REDEVELOPMENT**  
 DESCRIPTION  
**GENERAL ARRANGEMENT PLAN - LEVEL ROOF - ZONE A**

|            |            |
|------------|------------|
| Project No | 15614      |
| Scale      | 1:200@A1   |
| Date       | 15/08/2017 |
| Drawn By   | LG         |
| Checked By | LG         |
| Drawing No | Revision   |
| AA10-0401  | D          |

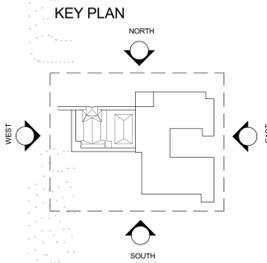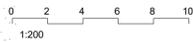

NOTE : REFER TO DRAWING NO. AA99-0001 FOR FINISHES

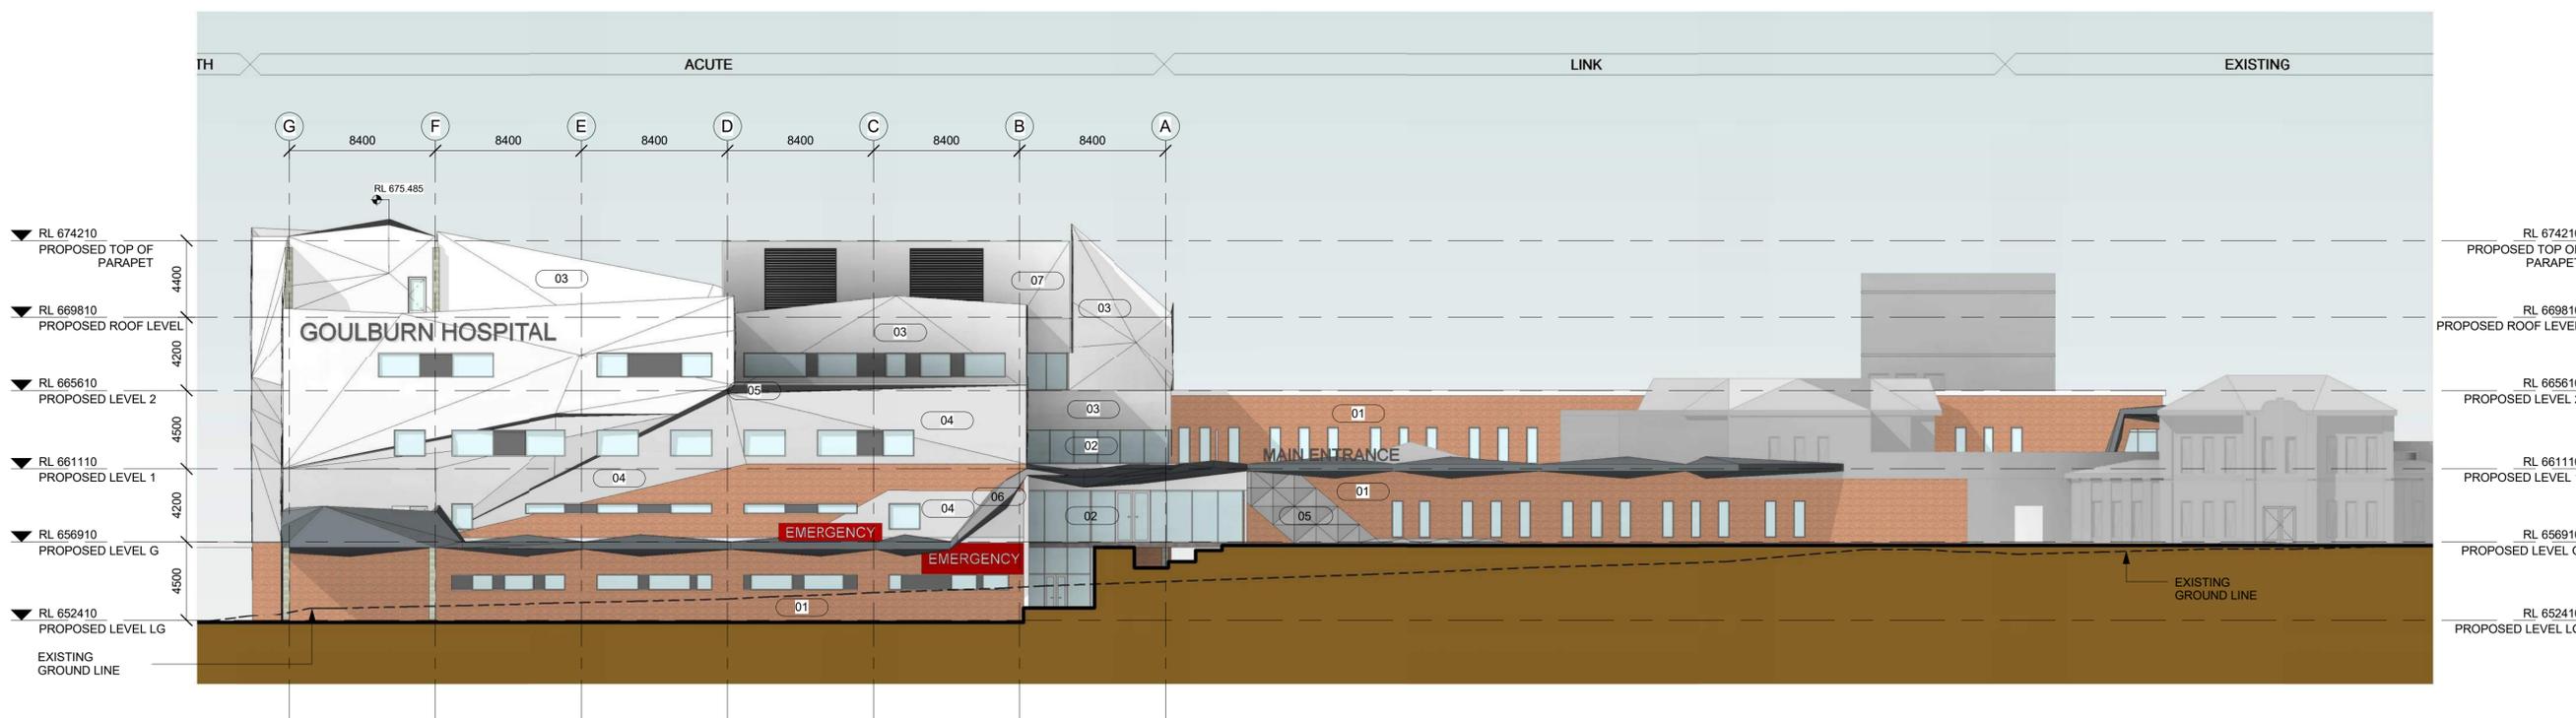

1 ELEVATION - PROPOSED - NORTH  
1 : 200

|     |                   |          |
|-----|-------------------|----------|
| F   | ISSUE FOR SSDA    | 25.09.17 |
| E   | ISSUE FOR SEARS   | 28.07.17 |
| D   | FINAL SD ISSUE    | 21.07.17 |
| C   | FROZEN PLAN ISSUE | 13.07.17 |
| B   | IC3               | 22.06.17 |
| A   | IC1               | 28.04.17 |
| REV | CLD               |          |

**NSW Health Infrastructure**  
 14/77 Pacific Hwy,  
 North Sydney,  
 NSW 2060  
 T +61 2 9978 5402  
[www.himfra.health.nsw.gov.au/](http://www.himfra.health.nsw.gov.au/)

PROJECT MANAGER  
 TSA MANAGEMENT

ARCHITECT  
 BILLIARD LEECE PARTNERSHIP

ENGINEERING CONSULTANT  
 BONACCI GROUP

ELECTRICAL, ICT AND SECURITY SERVICES ENGINEER  
 WOOD AND GRIEVE ENGINEERS

MECHANICAL & FIRE ENGINEERING  
 GHD

BUILDING SURVEYOR  
 BM+G

PLANNING ENGINEER  
 TTW

CONSULTANT


**BLP**  
 Billard Leece Partnership Pty Ltd  
 Architects & Urban Planners  
 Studio 201, 50 Holt Street  
 Surry Hills 2010  
 NSW Australia  
 T +61 2 8096 4066

E.info@blp.com.au  
[www.blp.com.au](http://www.blp.com.au)


PROJECT  
**GOULBURN HOSPITAL & HOSPITAL SERVICES REDEVELOPMENT**

DESCRIPTION  
**ELEVATIONS - PROPOSED - NORTH**

|            |            |
|------------|------------|
| Project No | 15614      |
| Scale      | 1:200@A1   |
| Date       | 15/08/2017 |
| Drawn By   | YX         |
| Checked By | LG         |
| Drawing No | Revision   |
| AA20-0001  | F          |

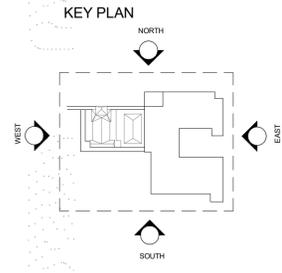

NOTE:  
REFER TO DRAWING NO. AA99-0001 FOR FINISHES

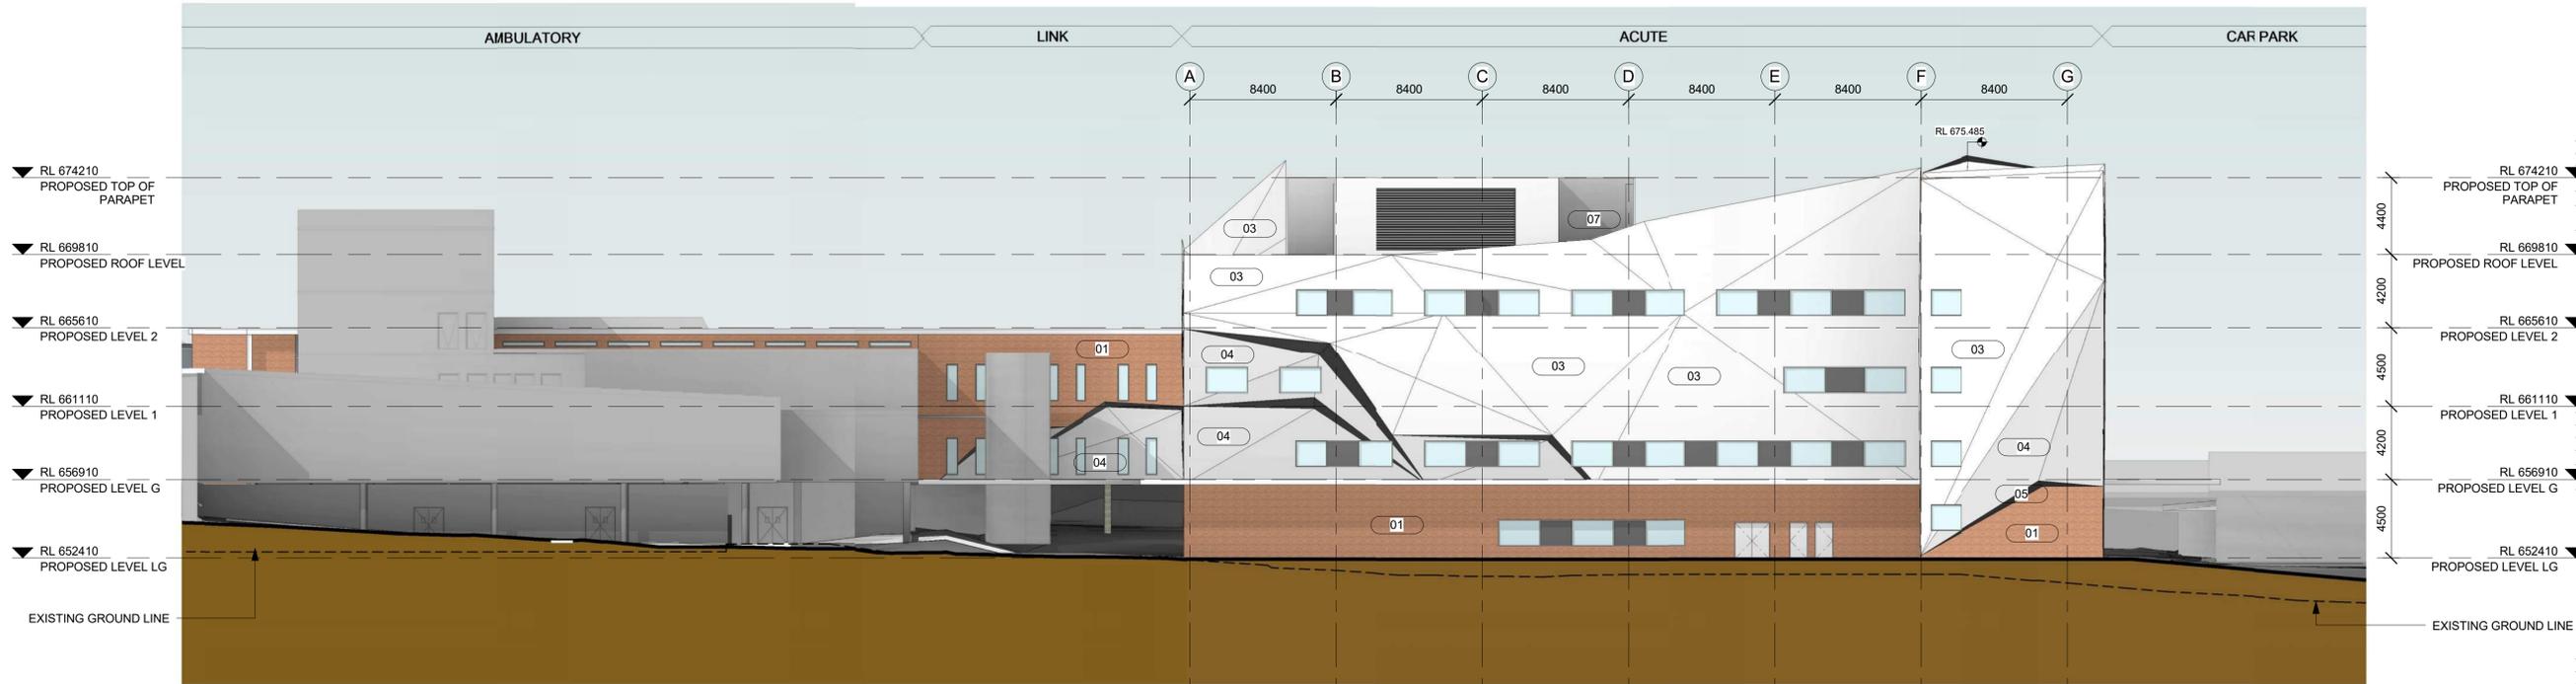

1 ELEVATION - PROPOSED - SOUTH  
1:200


|     |                   |          |
|-----|-------------------|----------|
| F   | ISSUE FOR SSDA    | 25.09.17 |
| E   | ISSUE FOR SEARS   | 28.07.17 |
| D   | FINAL SD ISSUE    | 21.07.17 |
| C   | FROZEN PLAN ISSUE | 13.07.17 |
| B   | IC3               | 22.06.17 |
| A   | IC1               | 28.04.17 |
| REV | DATE              |          |

**NSW Health Infrastructure**  
 14/77 Pacific Hwy,  
 North Sydney,  
 NSW 2060  
 T +61 2 9978 5402  
 www.hinfra.health.nsw.gov.au/  
 PROJECT MANAGER  
 HEALTH INFRASTRUCTURE  
 TSA MANAGEMENT  
 ARCHITECT  
 BILLARD LEECE PARTNERSHIP  
 PROFESSIONAL ENGINEER  
 BONACCI GROUP  
 ELECTRICAL, ICT AND SECURITY SERVICES ENGINEER  
 WOOD AND GRIEVE ENGINEERS  
 PROFESSIONAL ENGINEER  
 GHD  
 BUILDING SURVEYOR  
 BM+G  
 STRUCTURAL ENGINEER  
 TTW  
 CONSULTANT


**BLP**  
 Billard Leece Partnership Pty Ltd  
 Architects & Urban Planners  
 Studio 201, 50 Holt Street  
 Surry Hills 2010  
 NSW Australia  
 T +61 2 8096 4066  
 E info@blp.com.au  
 www.blp.com.au

PROJECT  
**GOULBURN HOSPITAL & HOSPITAL SERVICES REDEVELOPMENT**  
 DESCRIPTION  
**ELEVATIONS - PROPOSED - SOUTH**

|            |            |
|------------|------------|
| Project No | 15614      |
| Scale      | 1:200@A1   |
| Date       | 15/08/2017 |
| Drawn By   | YX         |
| Checked By | LG         |
| Drawing No | Revision   |
| AA20-0101  | F          |

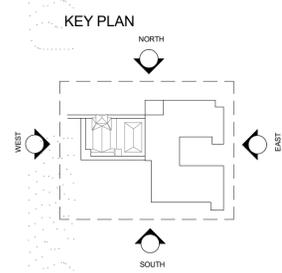

NOTE: REFER TO DRAWING NO. AA99-0001 FOR FINISHES

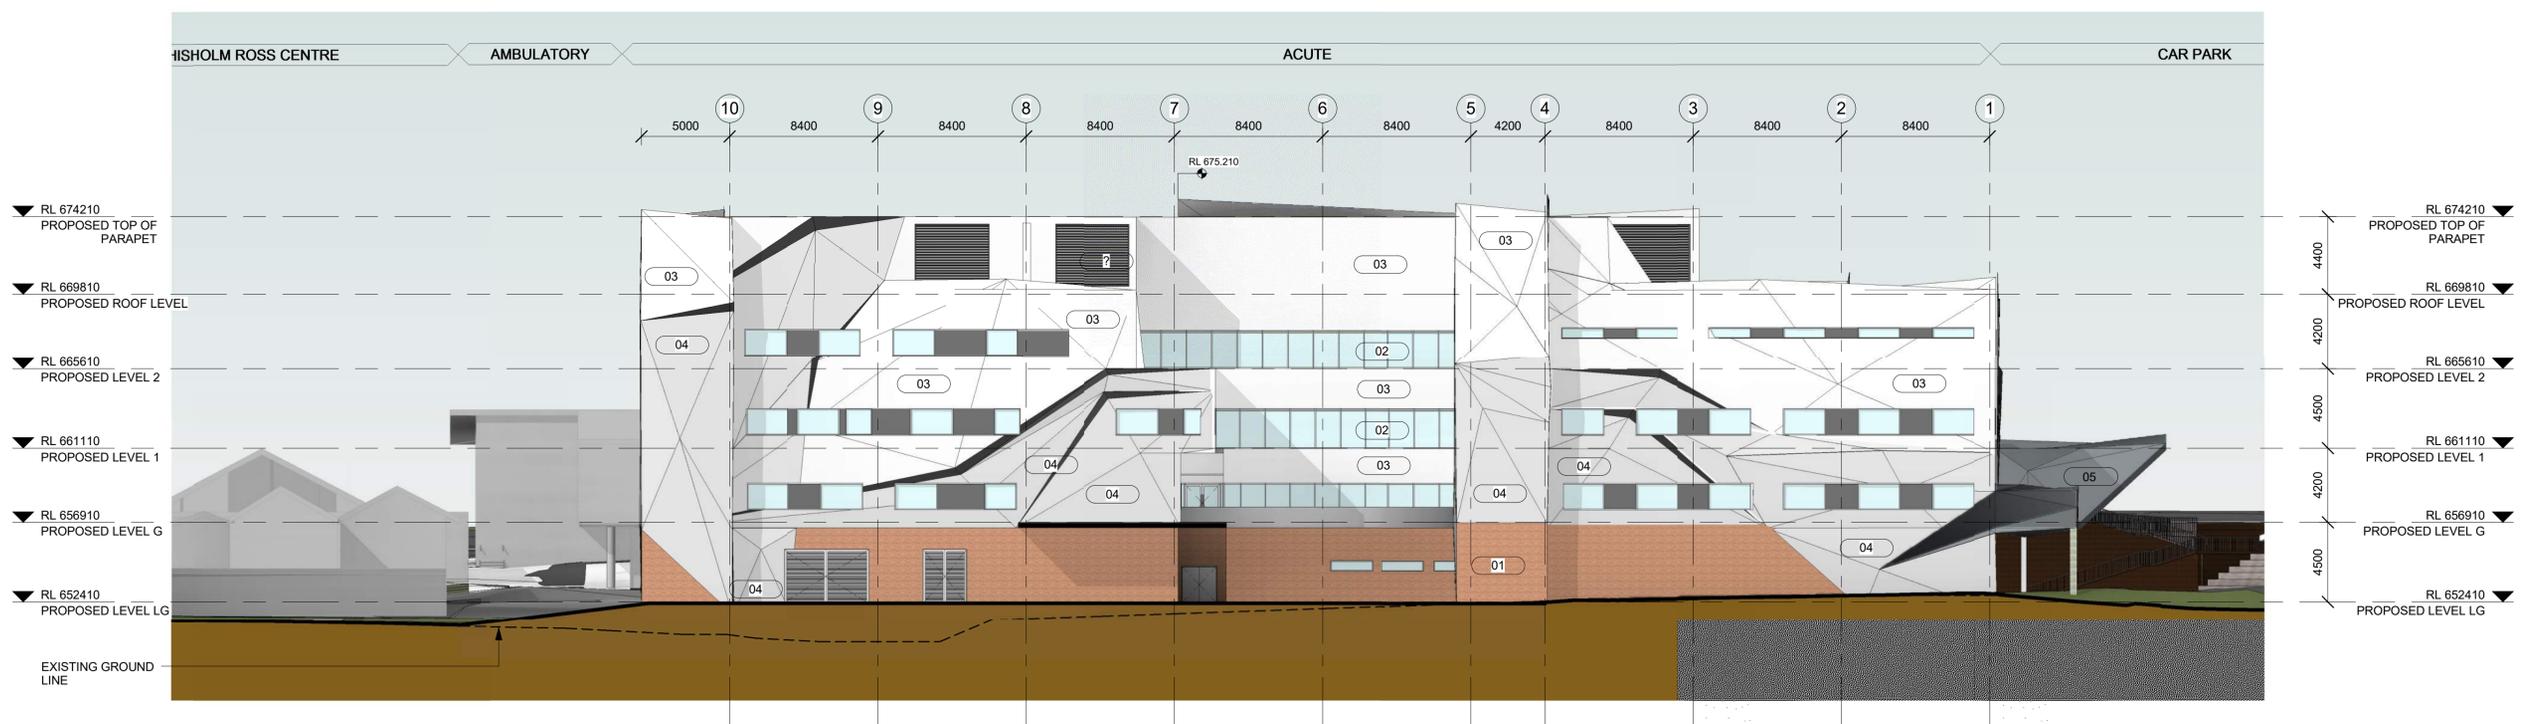

1 ELEVATION - PROPOSED - EAST  
1:200

|     |                   |          |
|-----|-------------------|----------|
| F   | ISSUE FOR SSDA    | 25.09.17 |
| E   | ISSUE FOR SEARS   | 28.07.17 |
| D   | FINAL SD ISSUE    | 21.07.17 |
| C   | FROZEN PLAN ISSUE | 13.07.17 |
| B   | IC3               | 22.06.17 |
| A   | IC1               | 28.04.17 |
| REV |                   |          |


**NSW Health Infrastructure**  
 14/77 Pacific Hwy,  
 North Sydney,  
 NSW 2060  
 T +61 2 9978 5402  
 www.himfra.health.nsw.gov.au/  
 PROJECT MANAGER  
 TSA MANAGEMENT  
 ARCHITECT  
 BILLARD LEECE PARTNERSHIP  
 ELECTRICAL, ICT AND SECURITY SERVICES ENGINEER  
 BONACCI GROUP  
 STRUCTURAL & FIRE ENGINEERING  
 GHD  
 BUILDING SURVEYOR  
 BM+G  
 MECHANICAL ENGINEER  
 TTW  
 CONSULTANT

**BLP**  
 Billard Leece Partnership Pty Ltd  
 Architects & Urban Planners  
 Studio 201, 50 Holt Street  
 Surry Hills 2010  
 NSW Australia  
 T +61 2 8096 4066  
 E info@blp.com.au  
 www.blp.com.au


PROJECT  
**GOULBURN HOSPITAL & HOSPITAL SERVICES REDEVELOPMENT**  
 DESCRIPTION  
**ELEVATIONS - PROPOSED - EAST**

|            |            |
|------------|------------|
| Project No | 15614      |
| Scale      | 1:200@A1   |
| Date       | 15/08/2017 |
| Drawn By   | YX         |
| Checked By | LG         |
| Drawing No | Revision   |
| AA20-0201  | F          |

0 2 4 6 8 10  
1:200

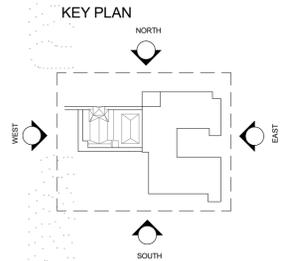

NOTE: REFER TO DRAWING NO. AA99-0001 FOR FINISHES

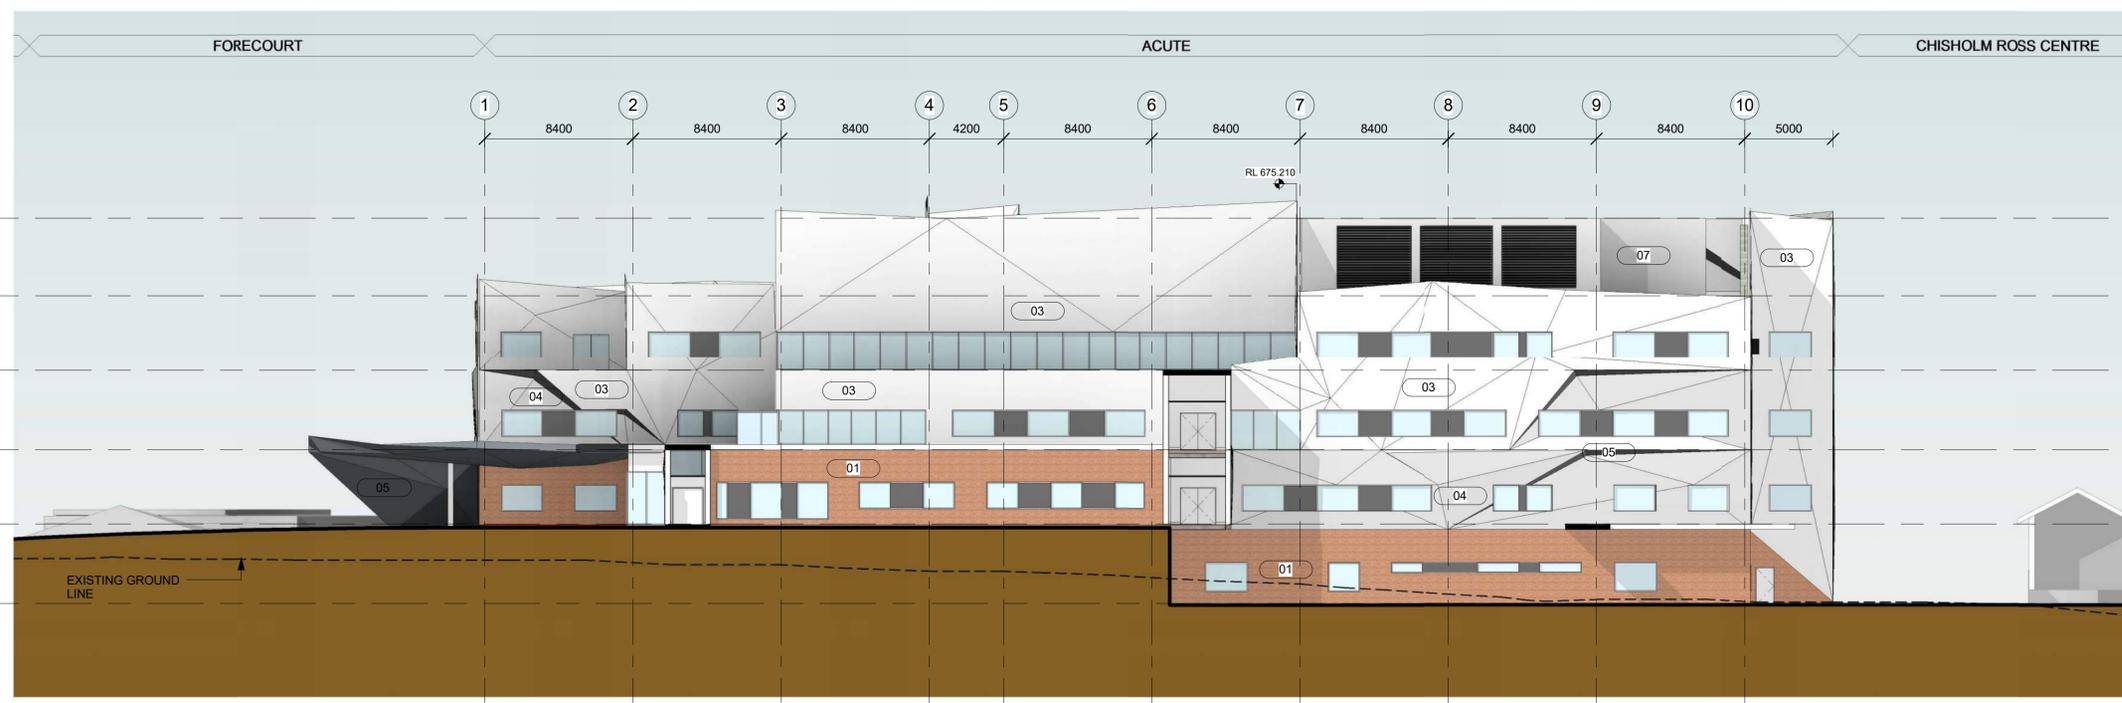

1 ELEVATION - PROPOSED - WEST  
1:200


|     |                   |          |
|-----|-------------------|----------|
| F   | ISSUE FOR SDA     | 25.09.17 |
| E   | ISSUE FOR SEARS   | 28.07.17 |
| D   | FINAL SD ISSUE    | 21.07.17 |
| C   | FROZEN PLAN ISSUE | 13.07.17 |
| B   | IC3               | 22.06.17 |
| A   | IC1               | 28.04.17 |
| REV |                   |          |

**NSW Health Infrastructure**  
 14/77 Pacific Hwy,  
 North Sydney,  
 NSW 2060  
 T +61 2 9978 5402  
 www.himfra.health.nsw.gov.au/  
 PROJECT MANAGER  
 TSA MANAGEMENT  
 ARCHITECT  
 BILLARD LEECE PARTNERSHIP  
 ENGINEERING CONSULTANTS  
 BONACCI GROUP  
 ELECTRICAL, ICT AND SECURITY SERVICES ENGINEER  
 WOOD AND GRIEVE ENGINEERS  
 INFRASTRUCTURE & FIRE ENGINEERING  
 GHD  
 BUILDING SURVEYOR  
 BM+G  
 MECHANICAL ENGINEER  
 TTW  
 CONSULTANT



**BLP**  
 Billard Leece Partnership Pty Ltd  
 Architects & Urban Planners  
 Studio 201, 50 Holt Street  
 Surry Hills 2010  
 NSW Australia  
 T +61 2 8096 4066  
 E info@blp.com.au  
 www.blp.com.au

PROJECT  
**GOULBURN HOSPITAL & HOSPITAL SERVICES REDEVELOPMENT**  
 DESCRIPTION  
**ELEVATIONS - PROPOSED - WEST**

|            |            |
|------------|------------|
| Project No | 15614      |
| Scale      | 1:200@A1   |
| Date       | 15/08/2017 |
| Drawn By   | YX         |
| Checked By | LG         |
| Drawn No   |            |
| Revision   |            |
| AA20-0301  | F          |

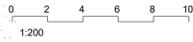

KEY PLAN

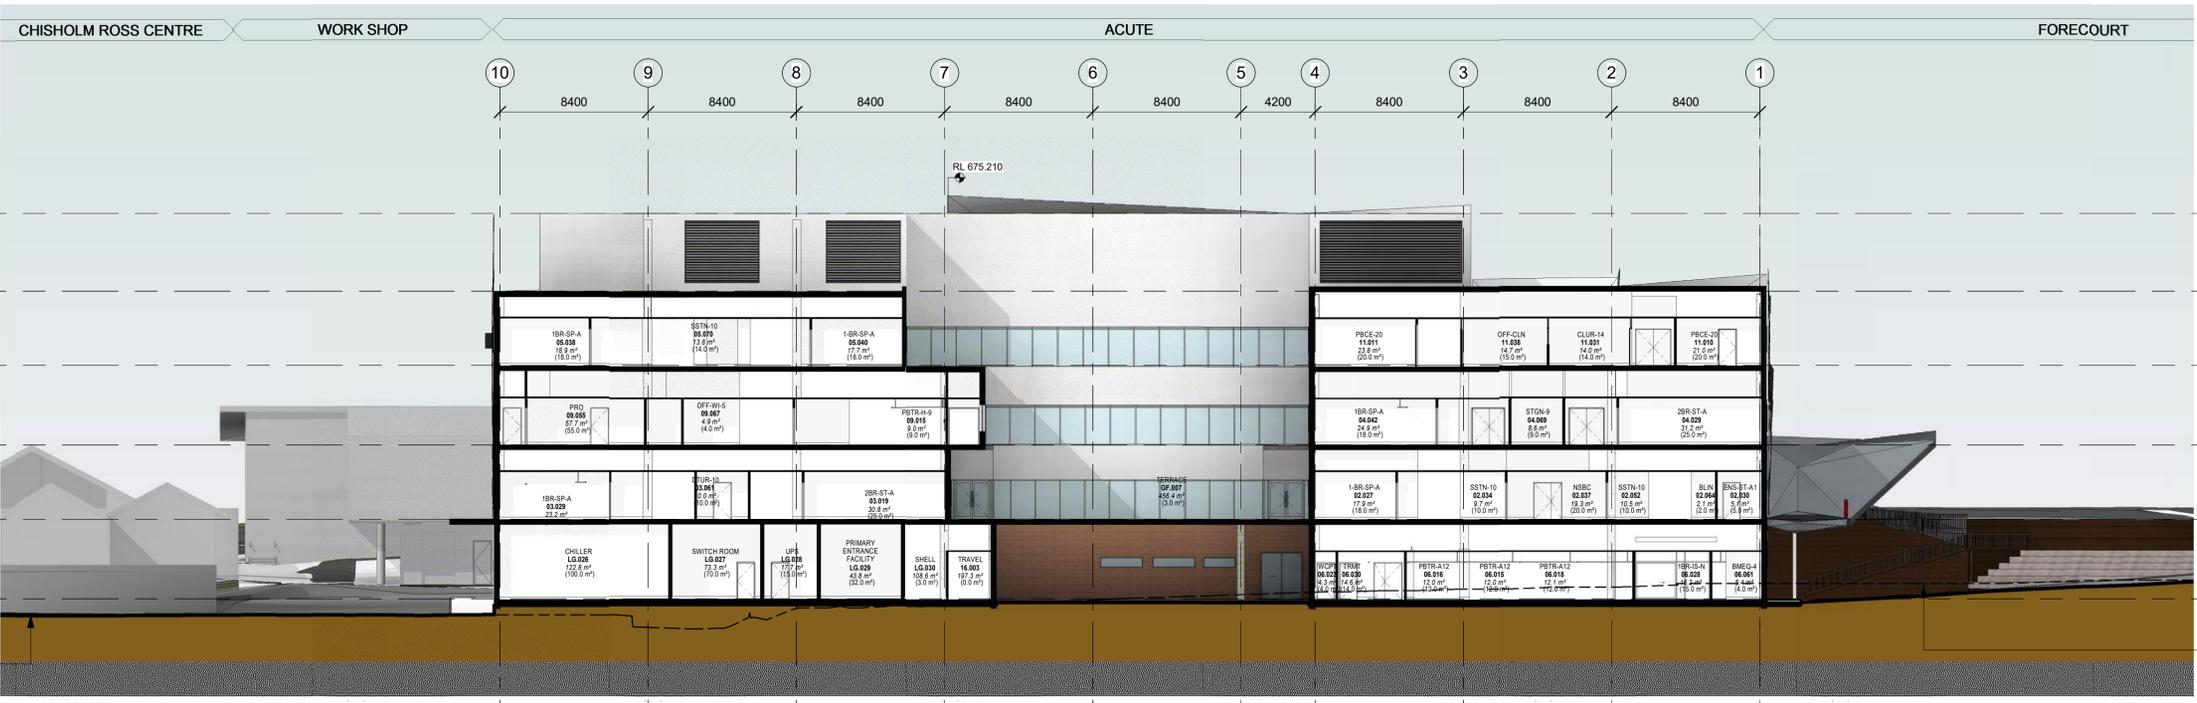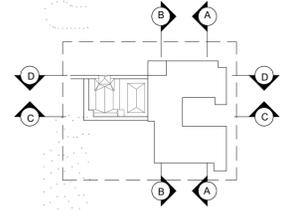

1 SECTION A-A  
1:200

|     |                |          |
|-----|----------------|----------|
| E   | ISSUE FOR SSDA | 25.09.17 |
| D   | FINAL SD ISSUE | 21.07.17 |
| C   | FROZEN PLAN    | 13.07.17 |
| B   | IC3            | 22.06.17 |
| A   | IC1            | 28.04.17 |
| REV |                |          |




**NSW Health Infrastructure**  
 14/77 Pacific Hwy,  
 North Sydney,  
 NSW 2060  
 T +61 2 9978 5402  
 www.himfra.health.nsw.gov.au/  
 HEALTH INFRASTRUCTURE  
 PROJECT MANAGER  
 TSA MANAGEMENT  
 ARCHITECT  
 BILLARD LEECE PARTNERSHIP  
 PROFESSIONAL ENGINEER  
 BONACCI GROUP  
 ELECTRICAL, ICT AND SECURITY SERVICES ENGINEER  
 WOOD AND GRIEVE ENGINEERS  
 PROFESSIONAL ENGINEER  
 GHD  
 BUILDING SUPERVISOR  
 BM+G  
 STRUCTURAL ENGINEER  
 TTW  
 CONSULTANT

**BLP**  
 Billard Leece Partnership Pty Ltd  
 Architects & Urban Planners  
 Studio 201, 50 Holt Street  
 Surry Hills 2010  
 NSW Australia  
 T +61 2 8096 4066  
 E info@blp.com.au  
 www.blp.com.au

PROJECT  
**GOULBURN HOSPITAL & HOSPITAL SERVICES REDEVELOPMENT**

DESCRIPTION  
**SECTIONS - PROPOSED - AA**

|            |            |
|------------|------------|
| Project No | 15614      |
| Scale      | 1:200@A1   |
| Date       | 15/08/2017 |
| Drawn By   | YX         |
| Checked By | LG         |
| Drawing No | Revision   |
| AA30-0001  | E          |

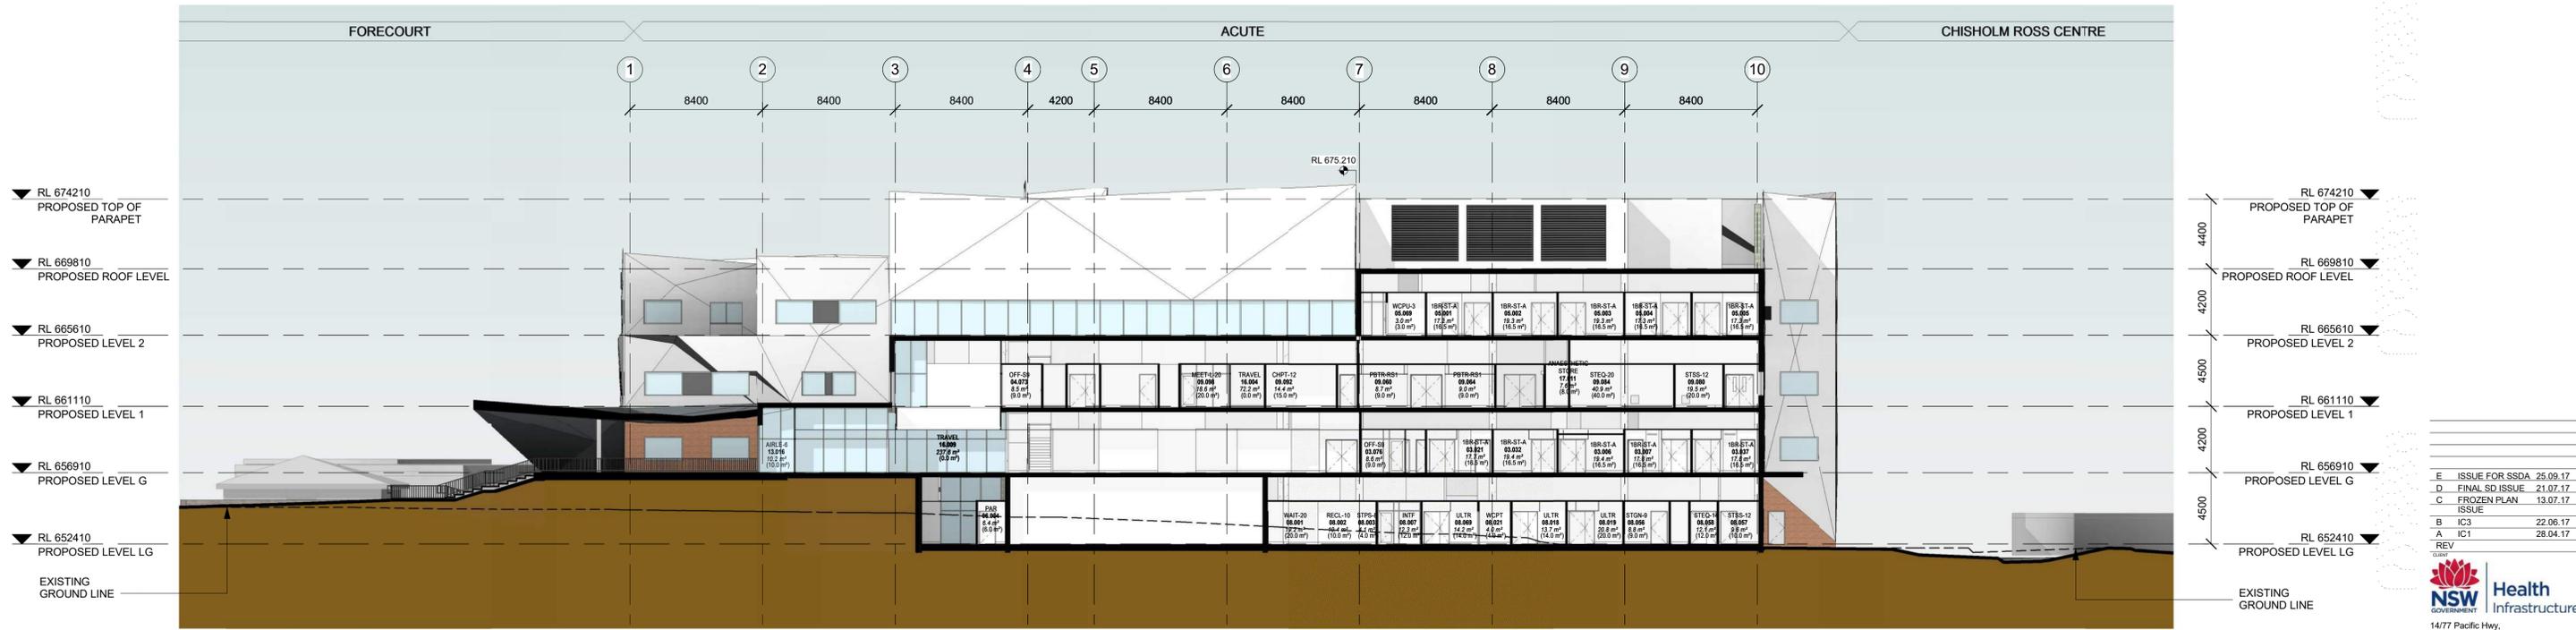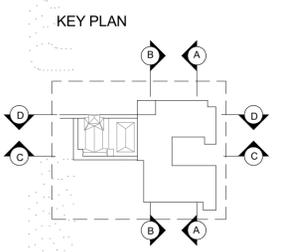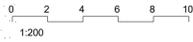

1 SECTION B-B  
1:200

|     |                |          |
|-----|----------------|----------|
| E   | ISSUE FOR SSSA | 25.09.17 |
| D   | FINAL SD ISSUE | 21.07.17 |
| C   | FROZEN PLAN    | 13.07.17 |
| B   | IC3            | 22.06.17 |
| A   | IC1            | 28.04.17 |
| REV |                |          |


**NSW Health Infrastructure**  
14/77 Pacific Hwy,  
North Sydney,  
NSW 2060  
T +61 2 9978 5402  
www.himfra.health.nsw.gov.au/

**HEALTH INFRASTRUCTURE**  
PROJECT MANAGER  
TSA MANAGEMENT  
ARCHITECT  
BILLARD LEECE PARTNERSHIP  
PROFESSIONAL ENGINEER  
BONACCI GROUP  
ELECTRICAL, ICT AND SECURITY SERVICES ENGINEER  
WOOD AND GRIEVE ENGINEERS  
PROFESSIONAL ENGINEER  
GHD  
BUILDING SURVEYOR  
BM+G  
MECHANICAL ENGINEER  
TTW  
CONSULTANT




**BLP**  
Billard Leece Partnership Pty Ltd  
Architects & Urban Planners  
Studio 201, 50 Holt Street  
Sunny Hills 2010  
NSW Australia  
T +61 2 8096 4066  
E info@blp.com.au  
www.blp.com.au

**GOULBURN HOSPITAL & HOSPITAL SERVICES REDEVELOPMENT**  
SECTIONS - PROPOSED - BB

|            |            |
|------------|------------|
| Project No | 15614      |
| Scale      | 1:200@A1   |
| Date       | 15/08/2017 |
| Drawn By   | YX         |
| Checked By | LG         |
| Drawing No | Revision   |
| AA30-0101  | E          |

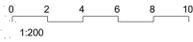

KEY PLAN

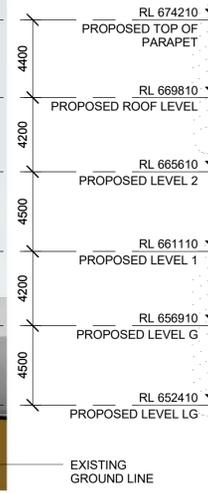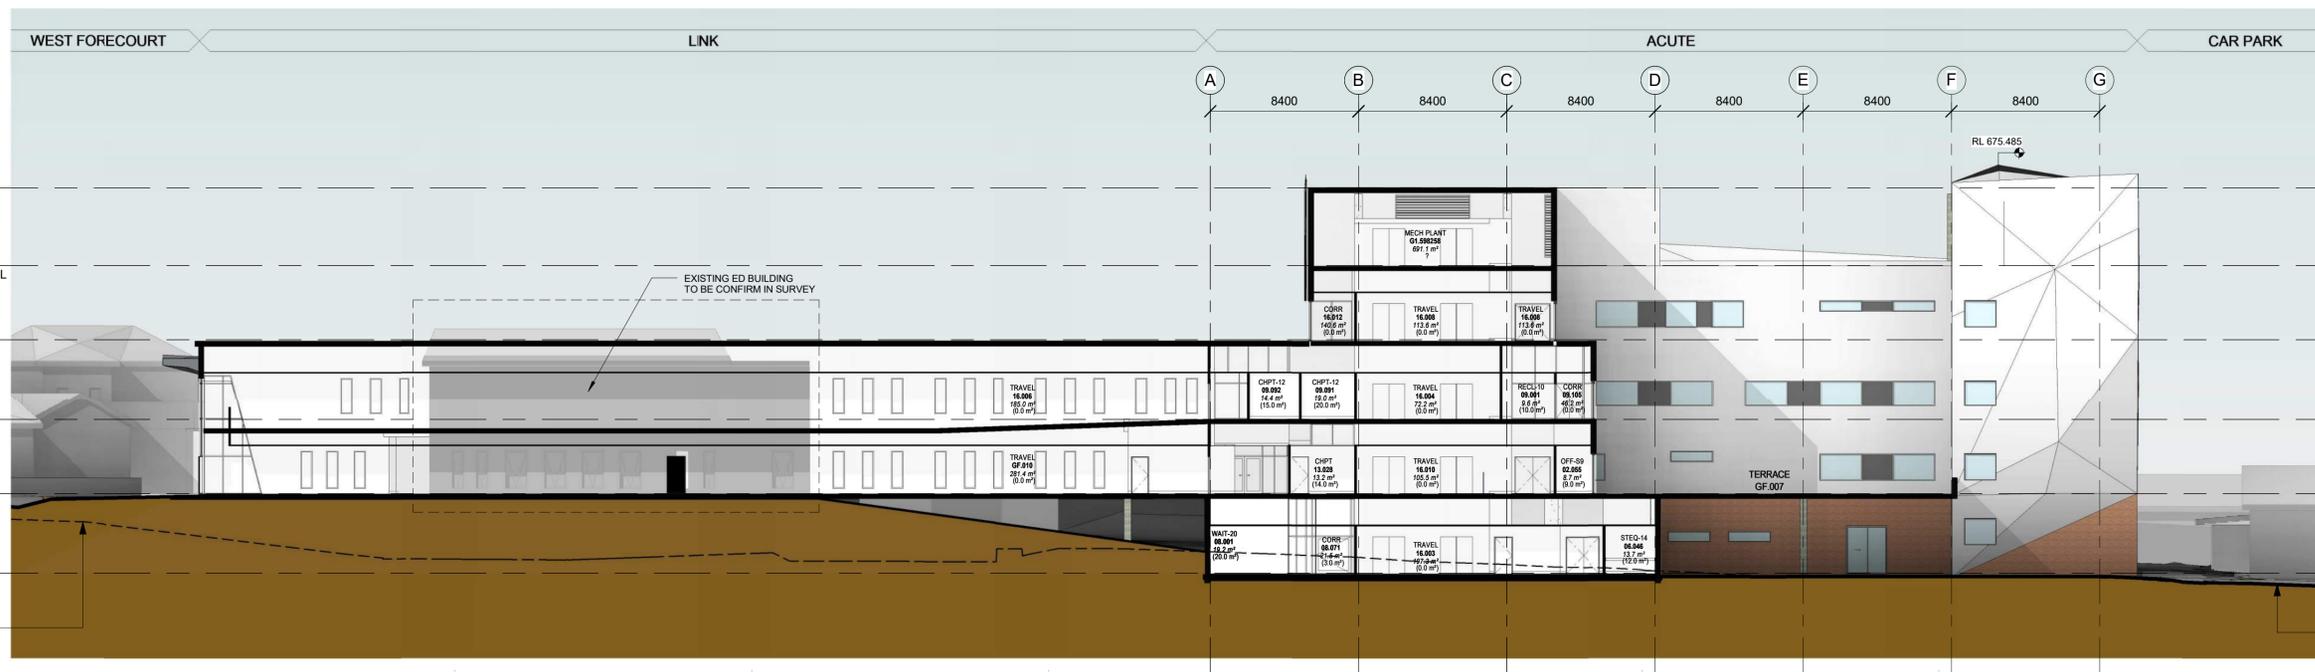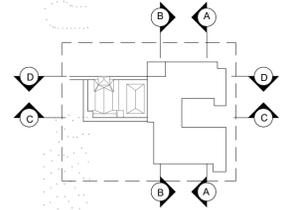

1 SECTION C-C  
1:200




|     |                |          |
|-----|----------------|----------|
| E   | ISSUE FOR SSDA | 25.09.17 |
| D   | FINAL SD ISSUE | 21.07.17 |
| C   | FROZEN PLAN    | 13.07.17 |
|     | ISSUE          |          |
| B   | IC3            | 22.06.17 |
| A   | IC1            | 28.04.17 |
| REV |                |          |

**NSW Health Infrastructure**  
 14/77 Pacific Hwy,  
 North Sydney,  
 NSW 2060  
 T +61 2 9978 5402  
 www.himfra.health.nsw.gov.au/  
 PROJECT MANAGER  
 HEALTH INFRASTRUCTURE  
 TSA MANAGEMENT  
 ARCHITECT  
 BILLARD LEECE PARTNERSHIP  
 PROFESSIONAL ENGINEER  
 BONACCI GROUP  
 ELECTRICAL, ICT AND SECURITY SERVICES ENGINEER  
 WOOD AND GRIEVE ENGINEERS  
 PROFESSIONAL & FIRE ENGINEERING  
 GHD  
 BUILDING SUPERVISOR  
 BM+G  
 MECHANICAL ENGINEER  
 TTW  
 CONSULTANT

**BLP**  
 Billard Leece Partnership Pty Ltd  
 Architects & Urban Planners  
 Studio 201, 50 Holt Street  
 Surry Hills 2010  
 NSW Australia  
 T +61 2 8096 4066  
 E info@blp.com.au  
 www.blp.com.au

PROJECT  
**GOULBURN HOSPITAL & HOSPITAL SERVICES REDEVELOPMENT**  
 DESCRIPTION  
**SECTIONS - PROPOSED - CC**

|            |            |
|------------|------------|
| Project No | 15614      |
| Scale      | 1:200@A1   |
| Date       | 15/08/2017 |
| Drawn By   | YX         |
| Checked By | LG         |
| Drawing No | Revision   |
| AA30-0201  | E          |

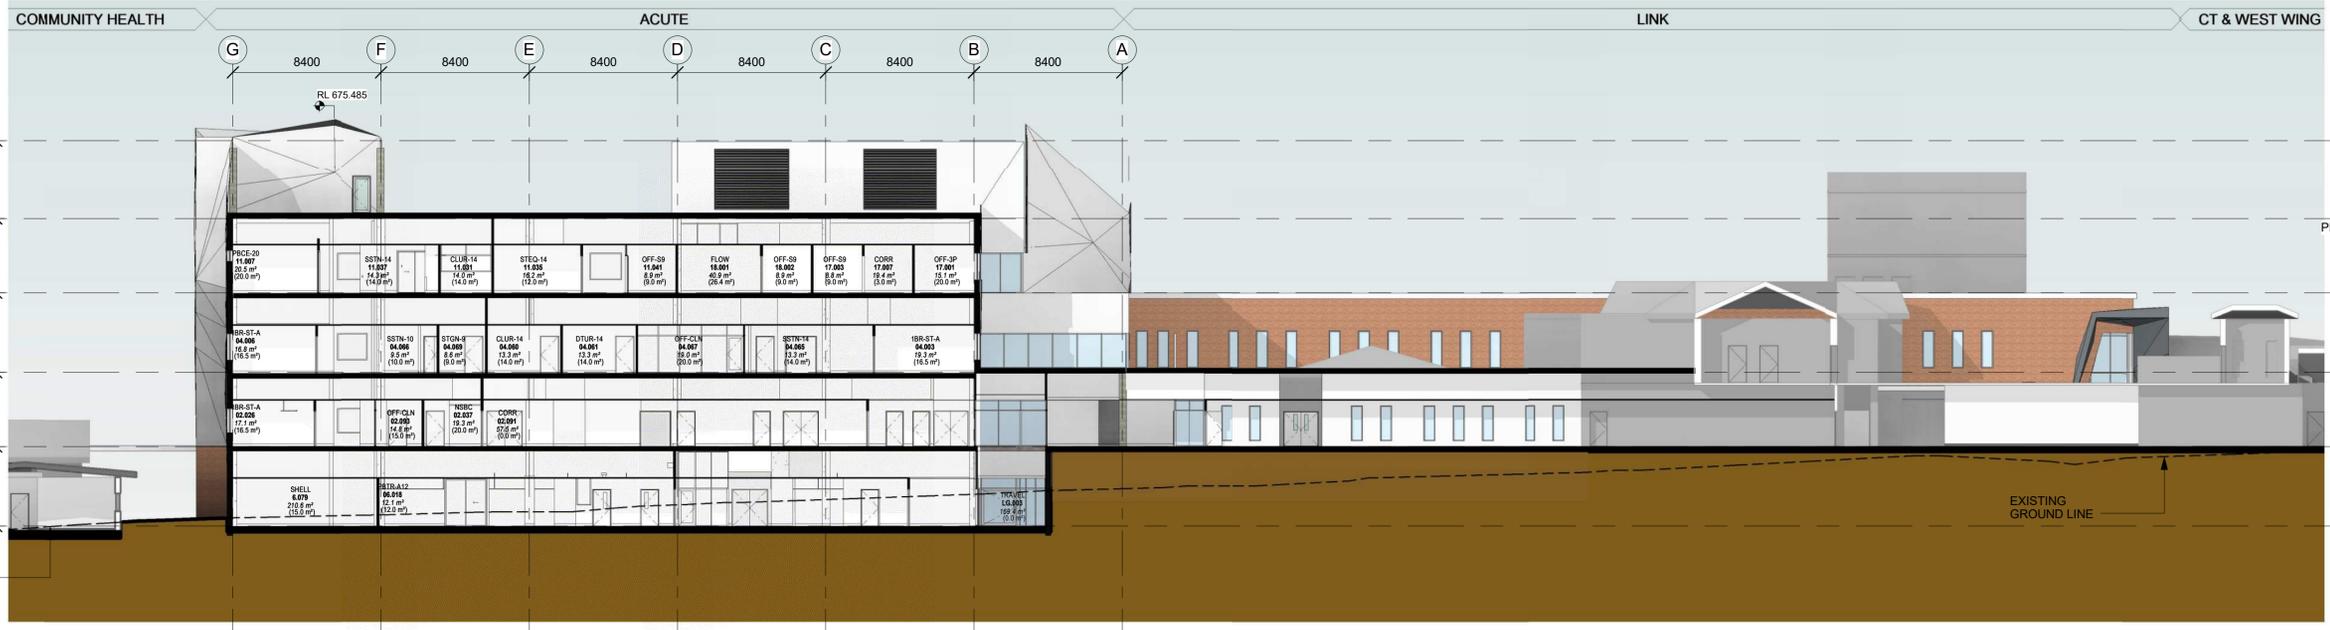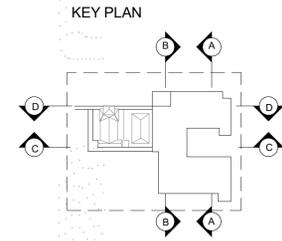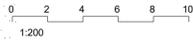

**D SECTION D-D**  
1:200

|           |                         |
|-----------|-------------------------|
| RL 674210 | PROPOSED TOP OF PARAPET |
| RL 669810 | PROPOSED ROOF LEVEL     |
| RL 665610 | PROPOSED LEVEL 2        |
| RL 661110 | PROPOSED LEVEL 1        |
| RL 656910 | PROPOSED LEVEL G        |
| RL 652410 | PROPOSED LEVEL LG       |

|     |                |          |
|-----|----------------|----------|
| E   | ISSUE FOR SSDA | 25.09.17 |
| D   | FINAL SD ISSUE | 21.07.17 |
| C   | FROZEN PLAN    | 13.07.17 |
|     | ISSUE          |          |
| B   | IC3            | 22.06.17 |
| A   | IC1            | 28.04.17 |
| REV |                |          |

**NSW Health Infrastructure**  
 GOVERNMENT  
 14/77 Pacific Hwy,  
 North Sydney,  
 NSW 2060  
 T +61 2 9978 5402  
 www.himfra.health.nsw.gov.au/  
 PROJECT MANAGER  
**HEALTH INFRASTRUCTURE**  
 PROJECT MANAGER  
**TSA MANAGEMENT**  
 ARCHITECT  
**BILLARD LEECE PARTNERSHIP**  
 ELECTRICAL, ICT AND SECURITY SERVICES ENGINEER  
**BONACCI GROUP**  
 ELECTRICAL, ICT AND SECURITY SERVICES ENGINEER  
**WOOD AND GRIEVE ENGINEERS**  
 STRUCTURAL & FIRE ENGINEERING  
**GHD**  
 BUILDING SURVEYOR  
**BM+G**  
 MECHANICAL ENGINEER  
**TTW**  
 CONSULTANT

**BLP**  
 Billard Leece Partnership Pty Ltd  
 Architects & Urban Planners  
 Studio 201, 50 Holt Street  
 Surry Hills 2010  
 NSW Australia  
 T +61 2 8096 4066  
 E info@blp.com.au  
 www.blp.com.au

PROJECT  
**GOULBURN HOSPITAL & HOSPITAL SERVICES REDEVELOPMENT**  
 DESCRIPTION  
**SECTIONS - PROPOSED - DD**

|            |            |
|------------|------------|
| Project No | 15614      |
| Scale      | 1:200@A1   |
| Date       | 15/08/2017 |
| Drawn By   | YX         |
| Checked By | LG         |
| Drawing No | Revision   |
| AA30-0301  | E          |