


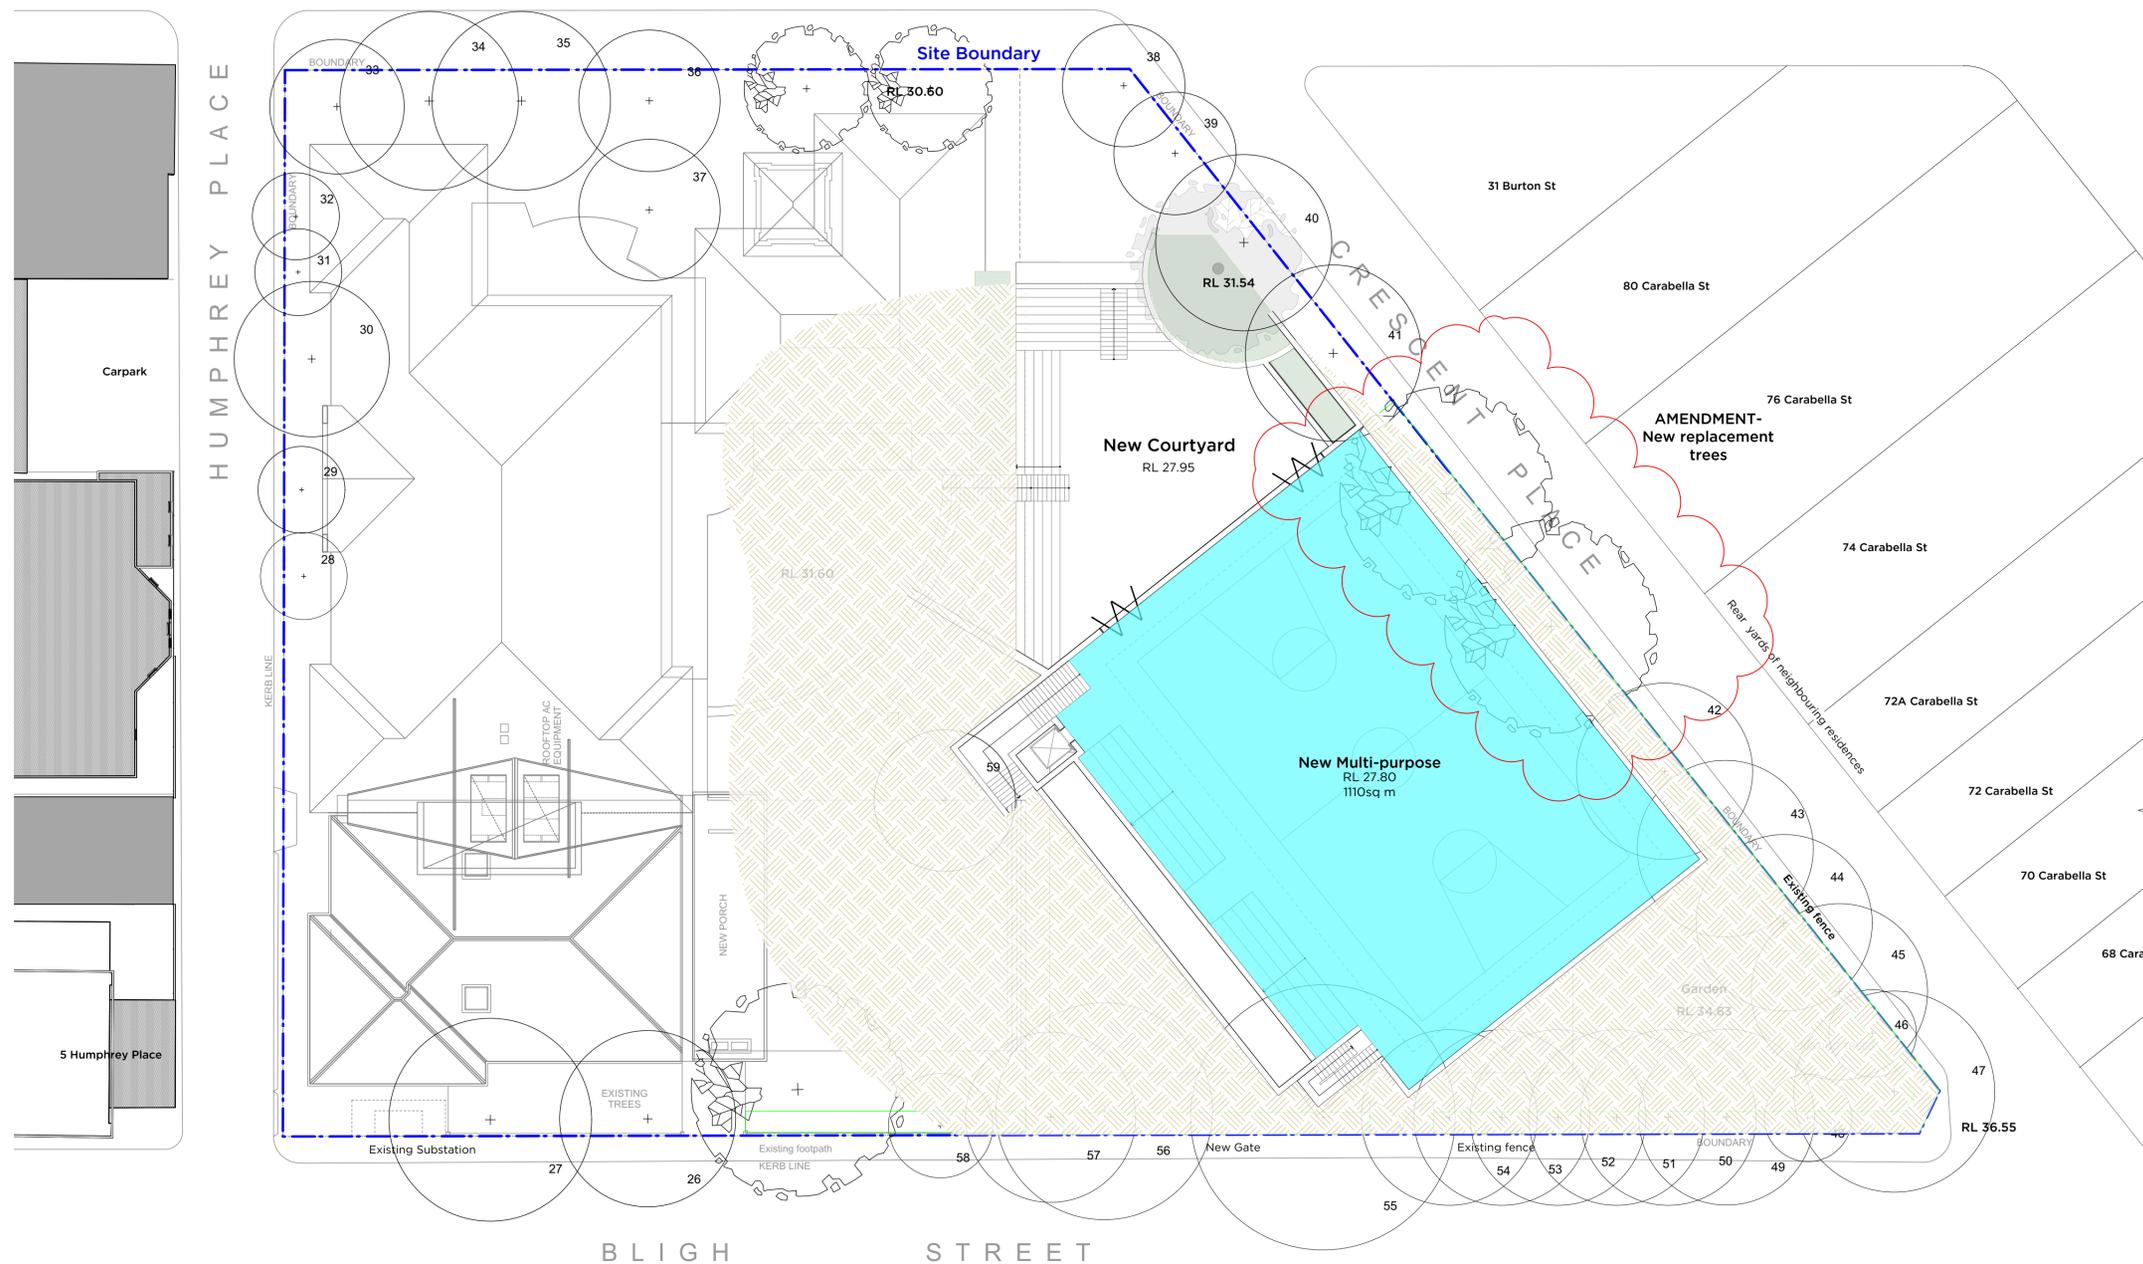

BURTON STREET




**GFA Comparison Table**

	Existing GFA	Proposed GFA
<b>Basement</b>	0 sqm	723 sqm
<b>L0</b>	906 sqm	1,199 sqm
<b>L1</b>	1,070 sqm	1,070 sqm
<b>L2</b>	16 sqm	585 sqm
<b>TOTAL</b>	1,992 sqm	3,577 sqm
<b>TOTAL NEW GFA</b>		+1,585 sqm

Legend:

- Proposed New building GFA
- Existing Building GFA

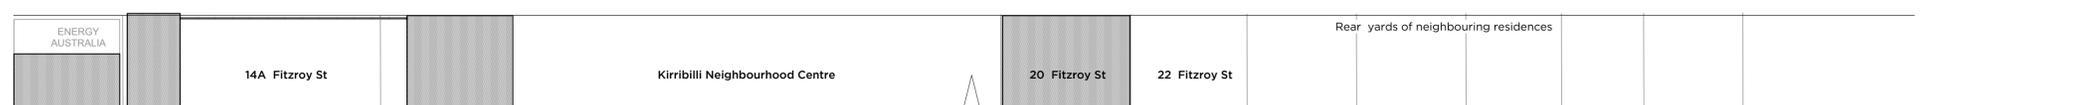

1 GFA Calculations  
Scale: 1:200

A	11/7/18	Issue for SSDA submission response
ISSUE	DATE	REVISION
0mm 50mm 100mm		
DO NOT SCALE FROM DRAWING. USE FIGURED DIMENSIONS ONLY. CHECK ALL DIMENSIONS ON SITE BEFORE MANUFACTURE OR CONSTRUCTION.		
PROJECT	St. Aloysius' College SSDA	PROJECT # 2670
CLIENT	St Aloysius' College	DWG #
DWG	Burton St - Basement GFA	<b>DAB030</b>
CLIENT REF & CONTACT	DATE July 2018	DRAWN AL
St Aloysius' College	SCALE 1:200@A1	REVISION
		<b>A</b>

