


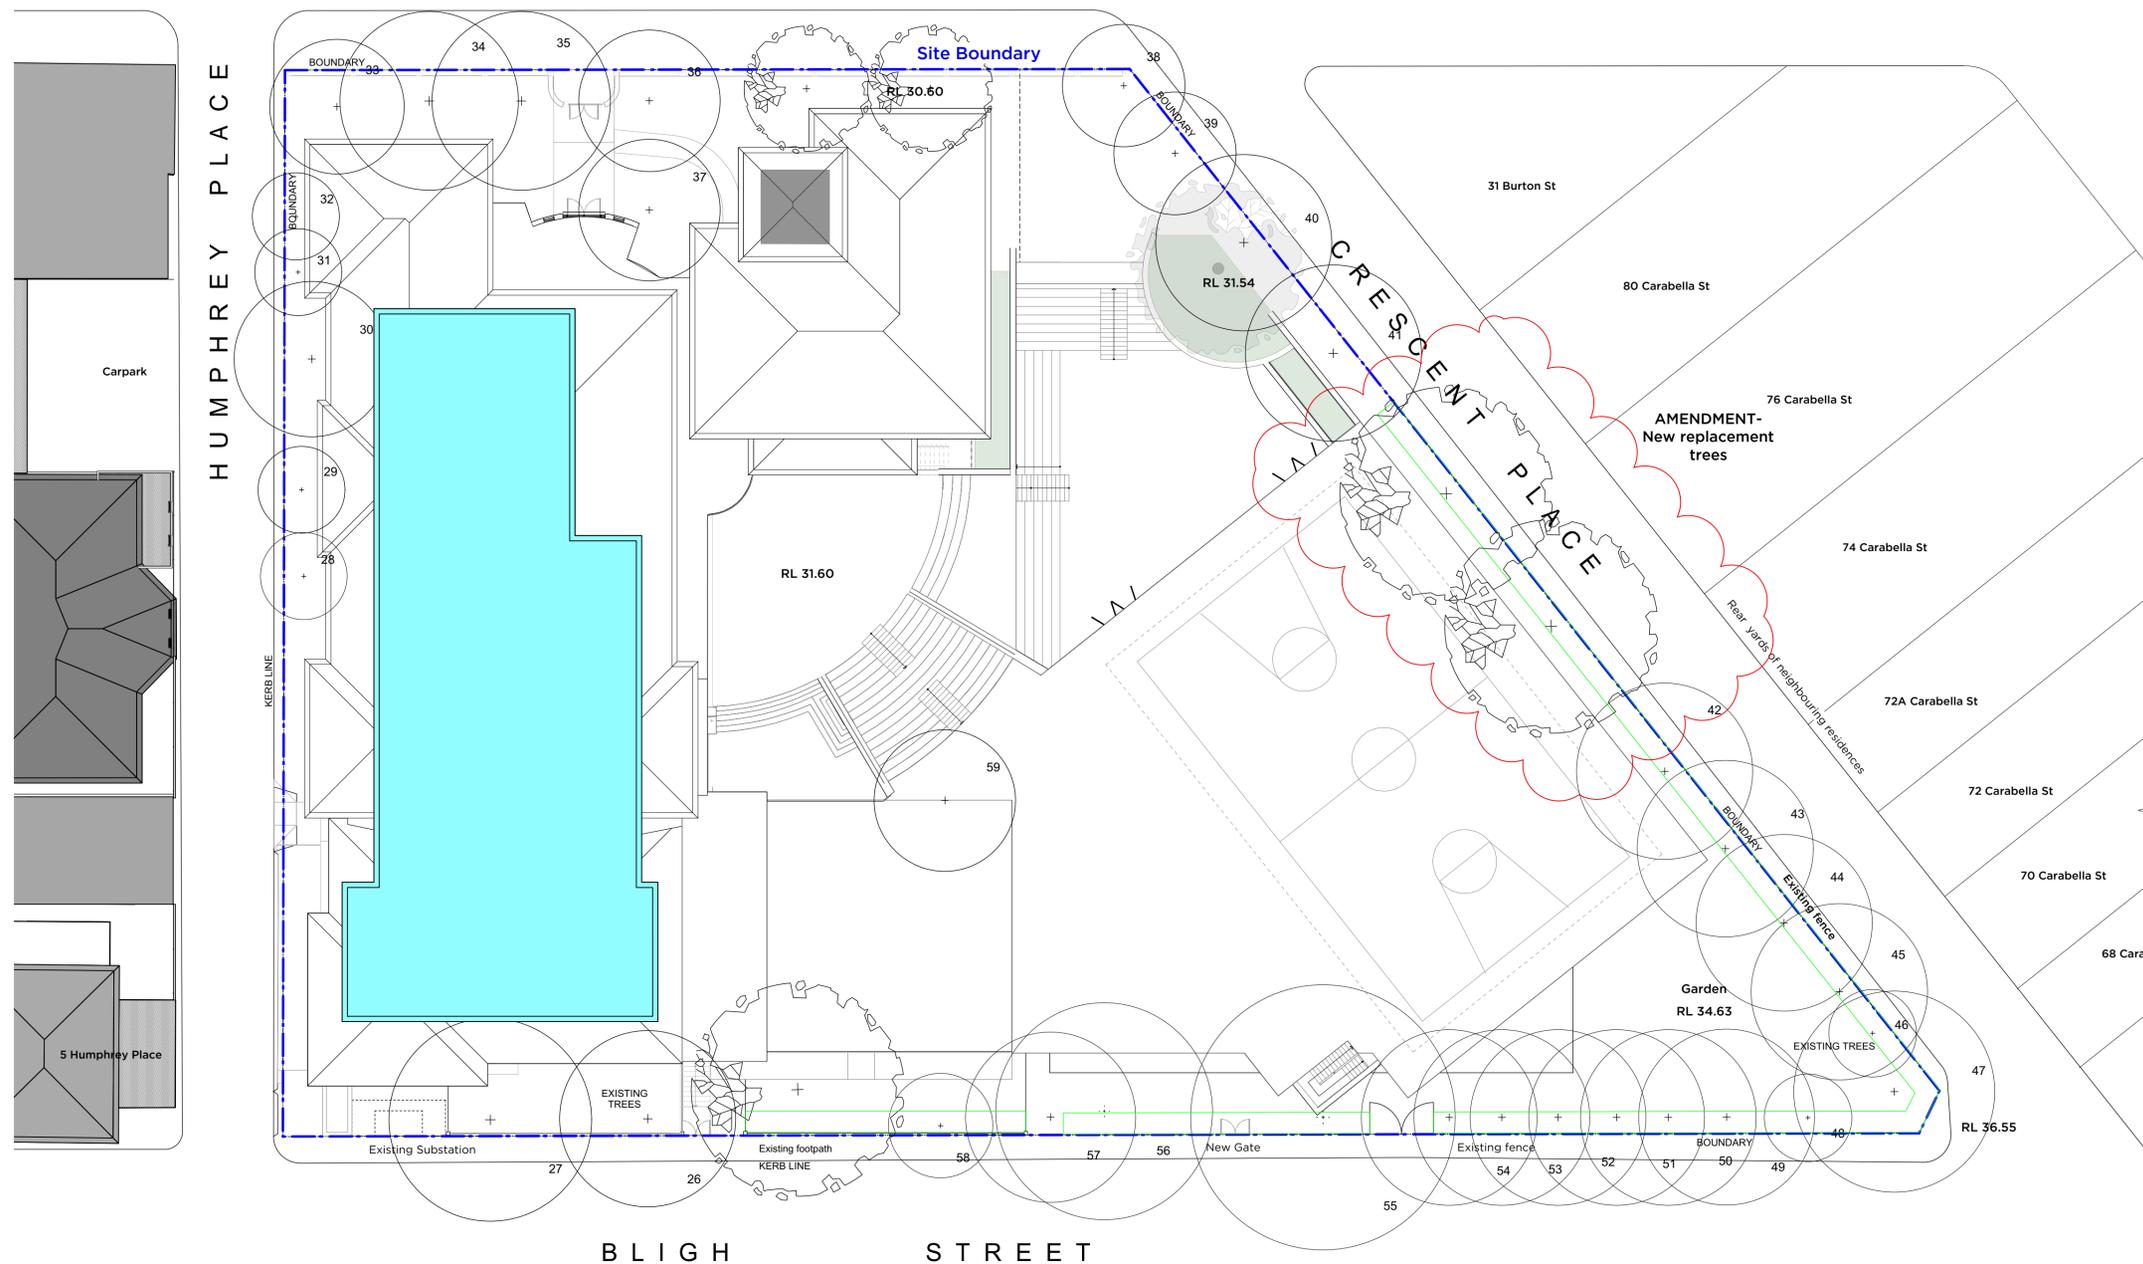

BURTON STREET




GFA Comparison Table

	Existing GFA	Proposed GFA
Basement	0 sqm	723 sqm
L0	906 sqm	1,199 sqm
L1	1,070 sqm	1,070 sqm
L2	16 sqm	585 sqm
TOTAL	1,992 sqm	3,577 sqm
TOTAL NEW GFA		+1,585 sqm

Legend:

- Proposed New building GFA
- Existing Building GFA

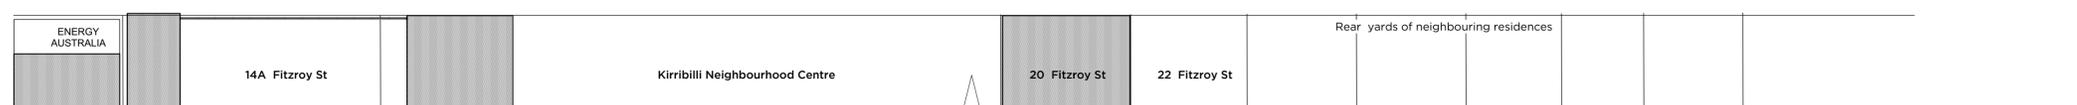

1 GFA Calculations
Scale: 1:200

A	11/7/18	Issue for SSDA submission response
ISSUE	DATE	REVISION
0mm 50mm 100mm		
DO NOT SCALE FROM DRAWING. USE FIGURED DIMENSIONS ONLY. CHECK ALL DIMENSIONS ON SITE BEFORE MANUFACTURE OR CONSTRUCTION.		
PROJECT	St. Aloysius' College SSDA	PROJECT # 2670
CLIENT	St Aloysius' College	DWG #
DWG	Burton St - L2 GFA	DAB033
CLIENT REF & CONTACT	DATE July 2018	DRAWN AL
St Aloysius' College	SCALE 1:200@A1	REVISION
		A

