



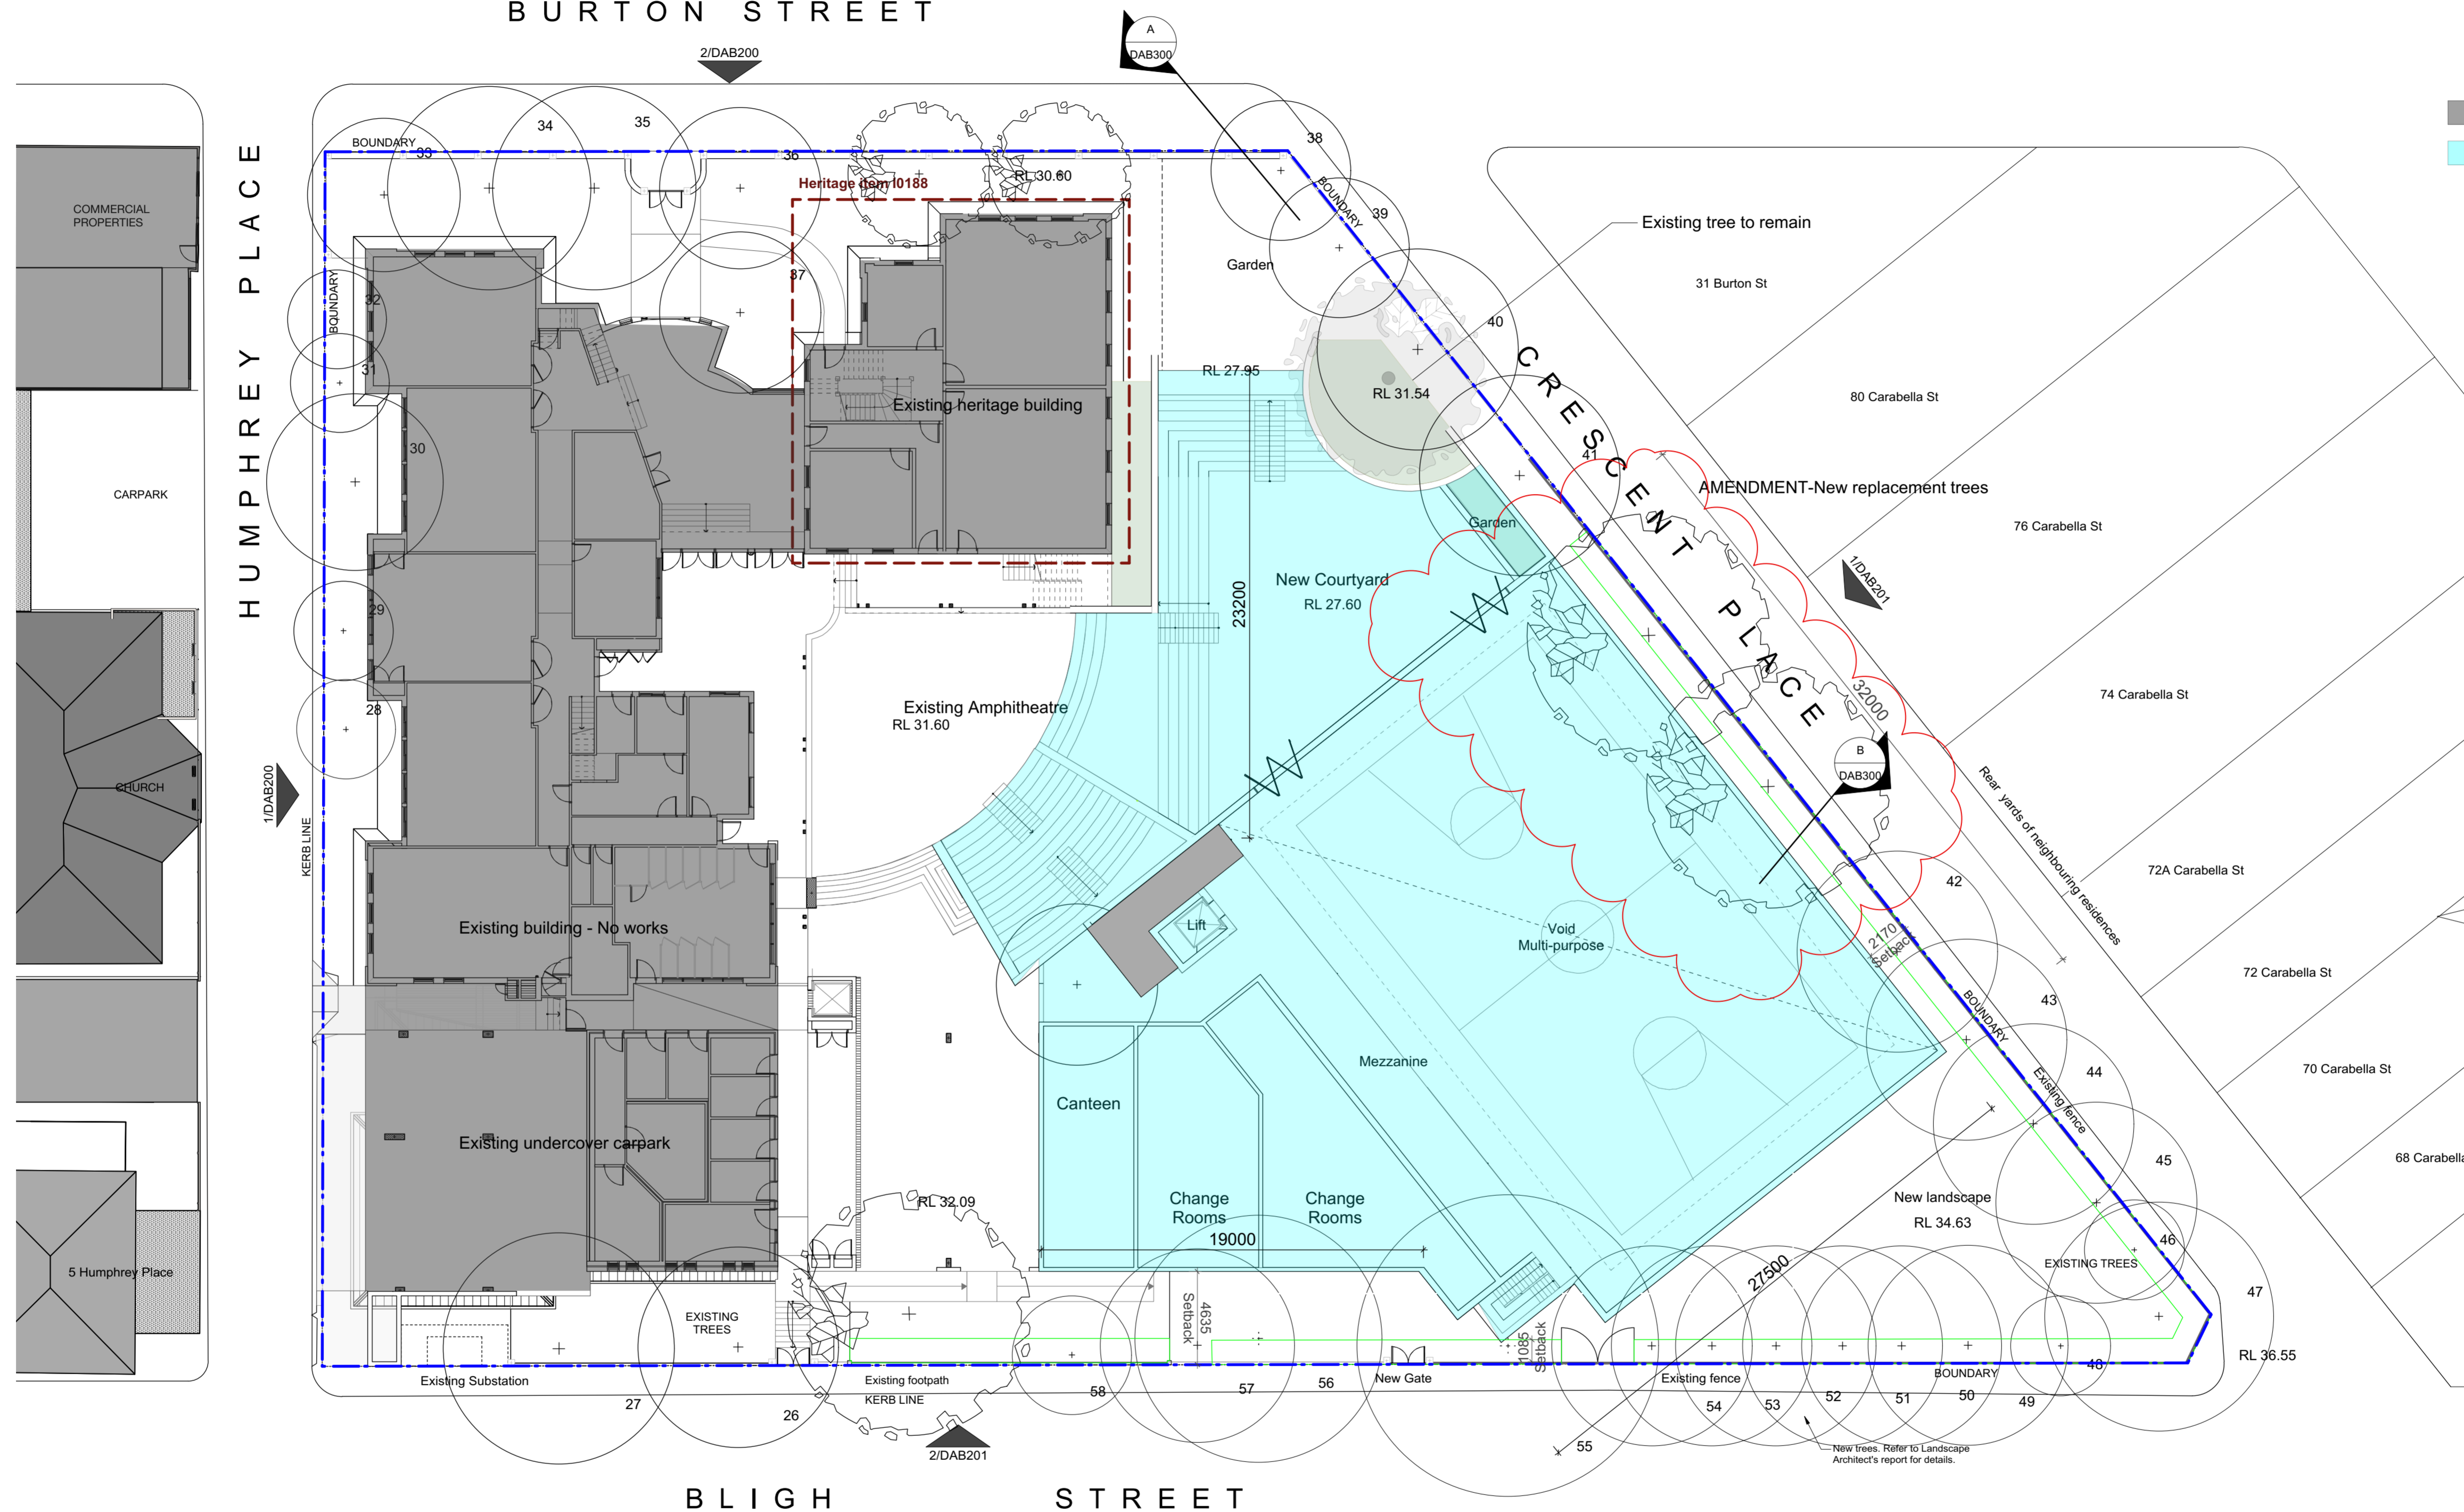


BURTON STREET



Legend:

- Existing Building - No works
- Proposed New building works

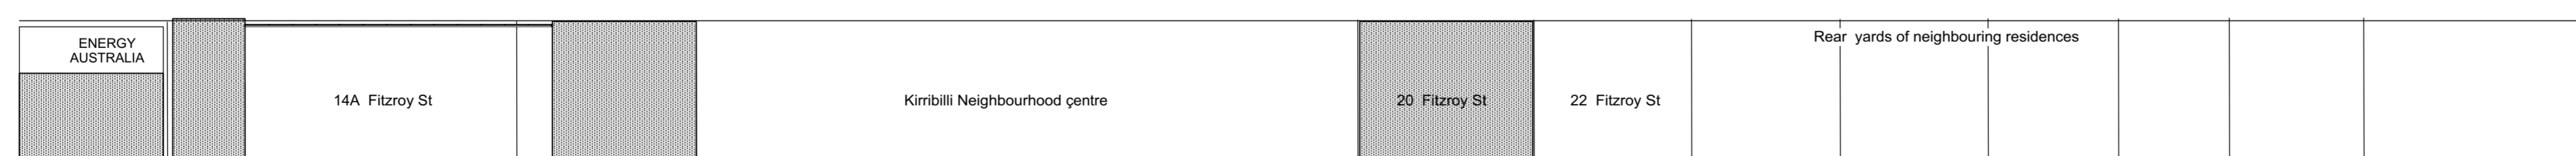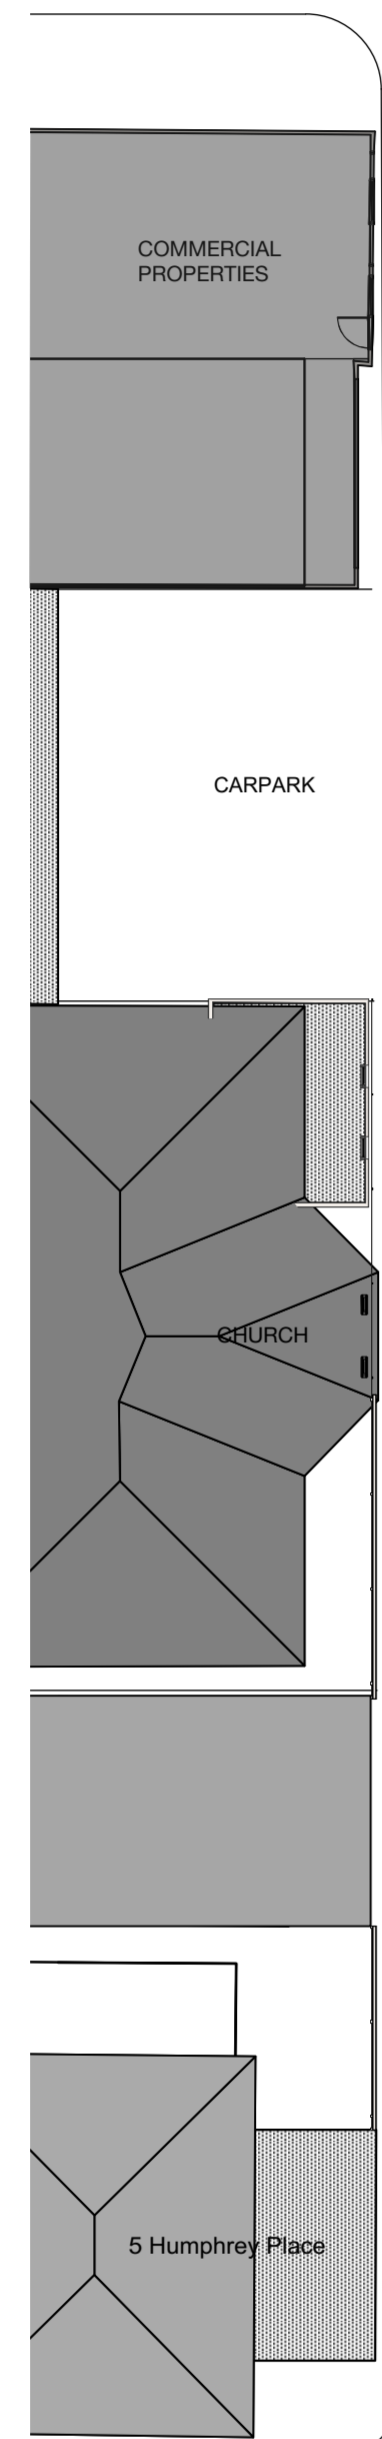

1 Plan - L0 Ground
Scale: 1:200

D	17/7/18	Issue for SSDA submission response
ISSUE	DATE	REVISION
0mm 50mm 100mm		
DO NOT SCALE FROM DRAWING. USE FIGURED DIMENSIONS ONLY. CHECK ALL DIMENSIONS ON SITE BEFORE MANUFACTURE OR CONSTRUCTION.		
PROJECT	St. Aloysius' College SSDA	PROJECT # 2670
CLIENT	St Aloysius' College	DWG #
DWG	Burton St - Proposed Plan L0	DAB121
CLIENT REF & CONTACT	DATE Feb 2018	DRAWN AL
St Aloysius' College	SCALE 1:200@A1	CHNG SC
		REVISION
		D

