

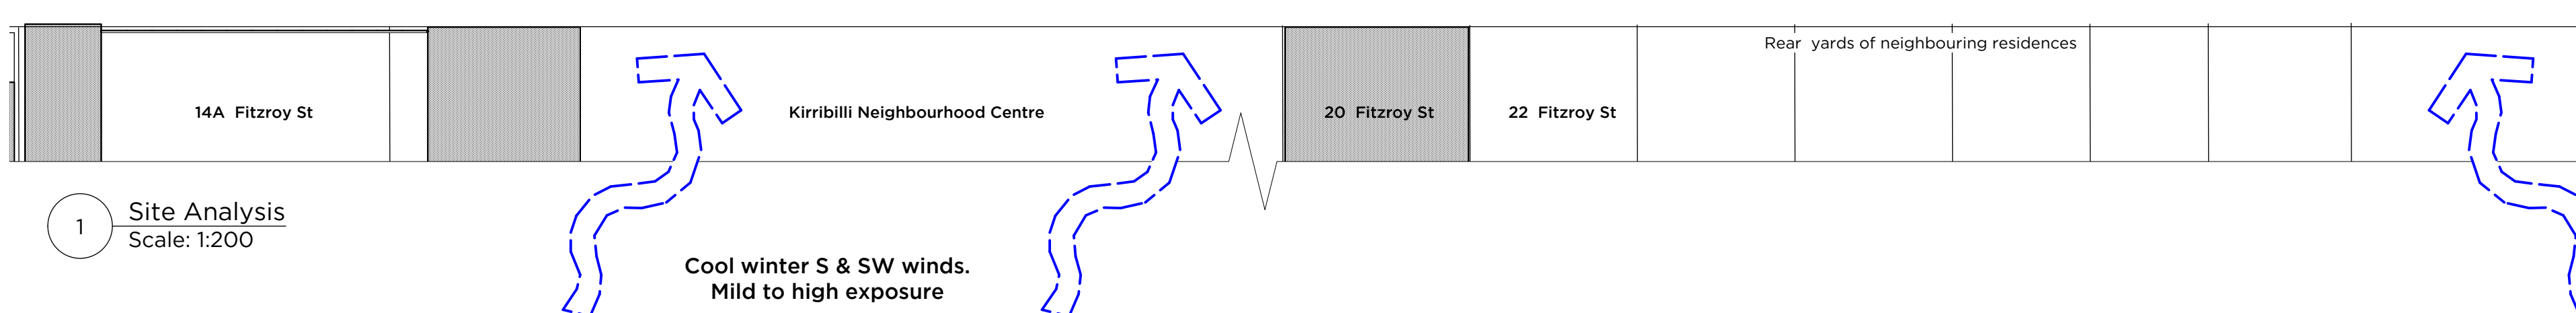


Legend:

- Existing Building - No works
- Proposed New building works
- Outline of Existing Building
- Pedestrian
- Vehicle
- Wind
- Trees to be removed
- Existing trees to be retained
- Proposed new trees
- Refer to Landscape Architect's report for details

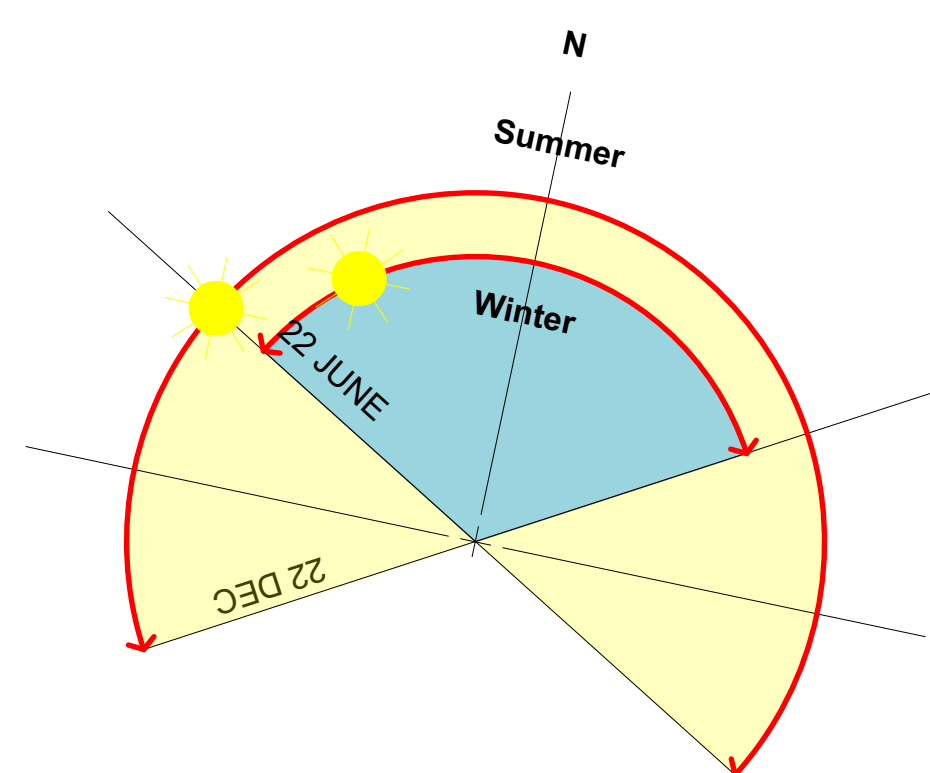

Cool summer & winter
SE sea breezes

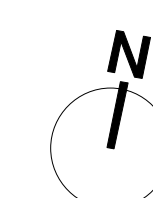

C	17/7/18	Issue for SSDA submission response
ISSUE	DATE	REVISION
0mm	50mm	100mm
DO NOT SCALE FROM DRAWING. USE FIGURED DIMENSIONS ONLY. CHECK ALL DIMENSIONS ON SITE BEFORE MANUFACTURE OR CONSTRUCTION.		
PROJECT	St. Aloysius' College SSDA	PROJECT # 2670
CLIENT	St Aloysius' College	DWG #
DWG	Burton St - Site Analysis	DAB010
CLIENT REF & CONTACT	St Aloysius' College	REVISION
DATE	Feb 2018	SCALE
SCALE	1:200	CHWD
CHWD	SC	C