


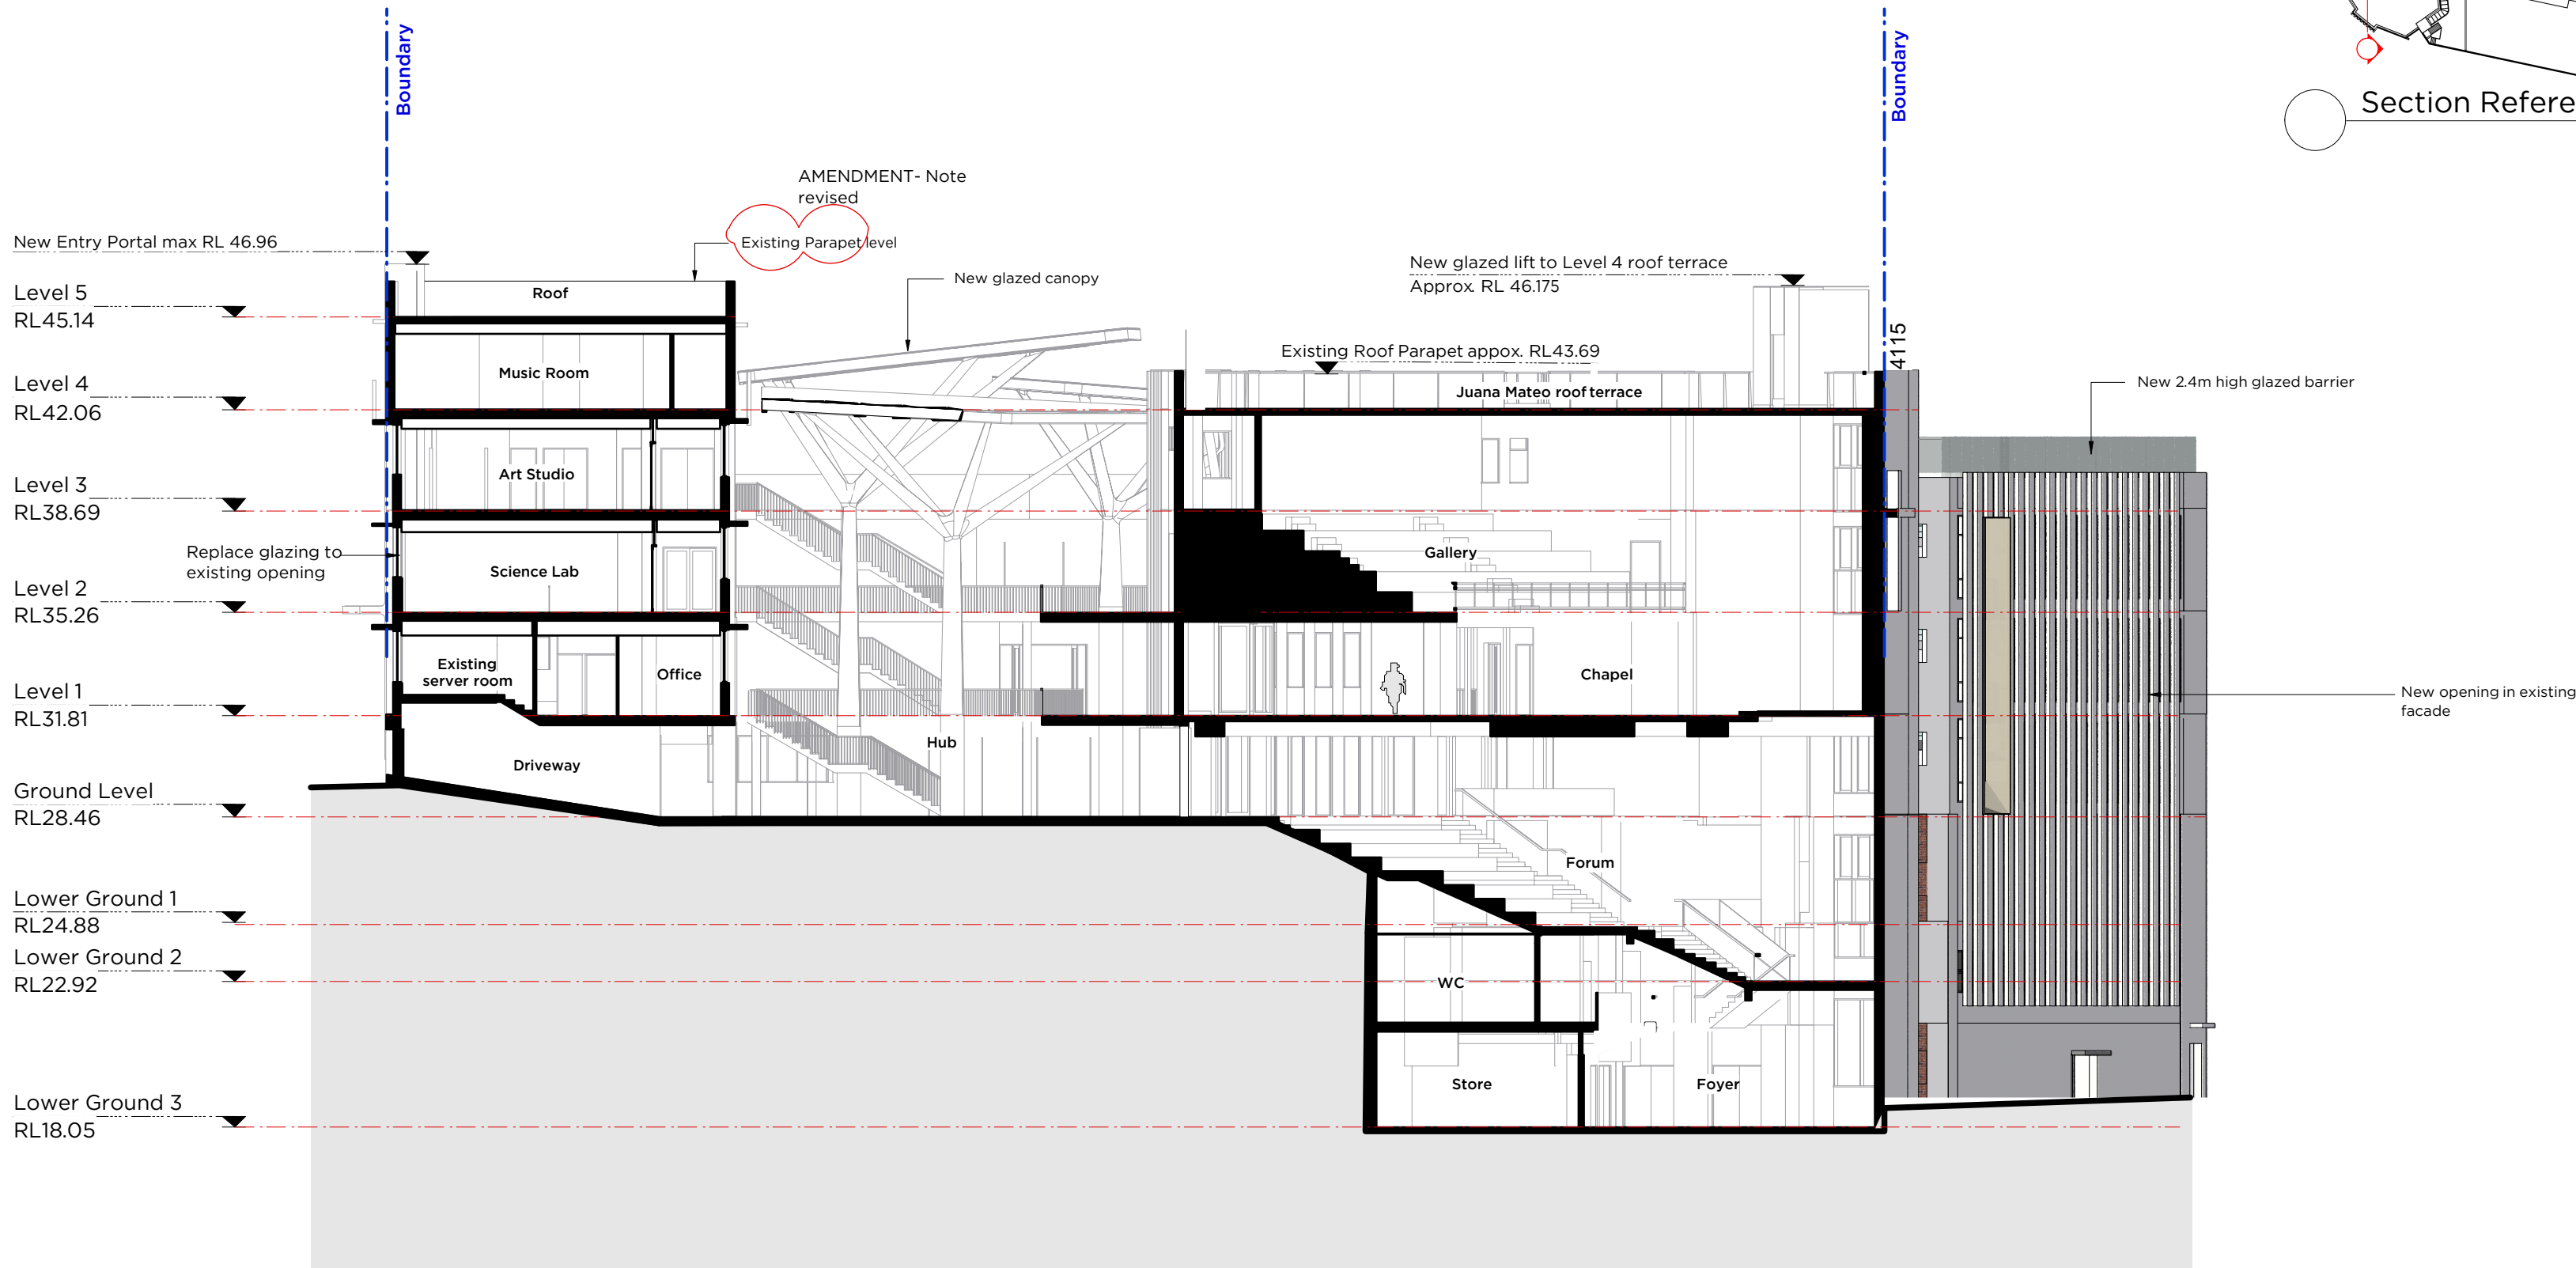
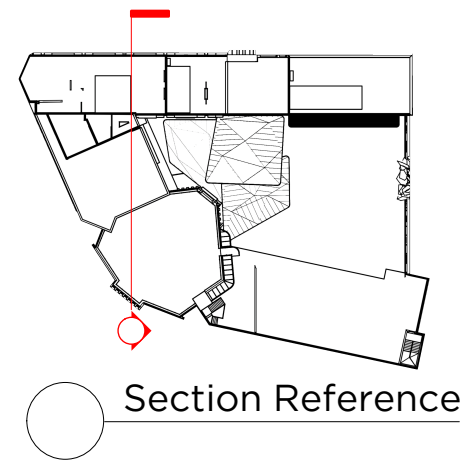


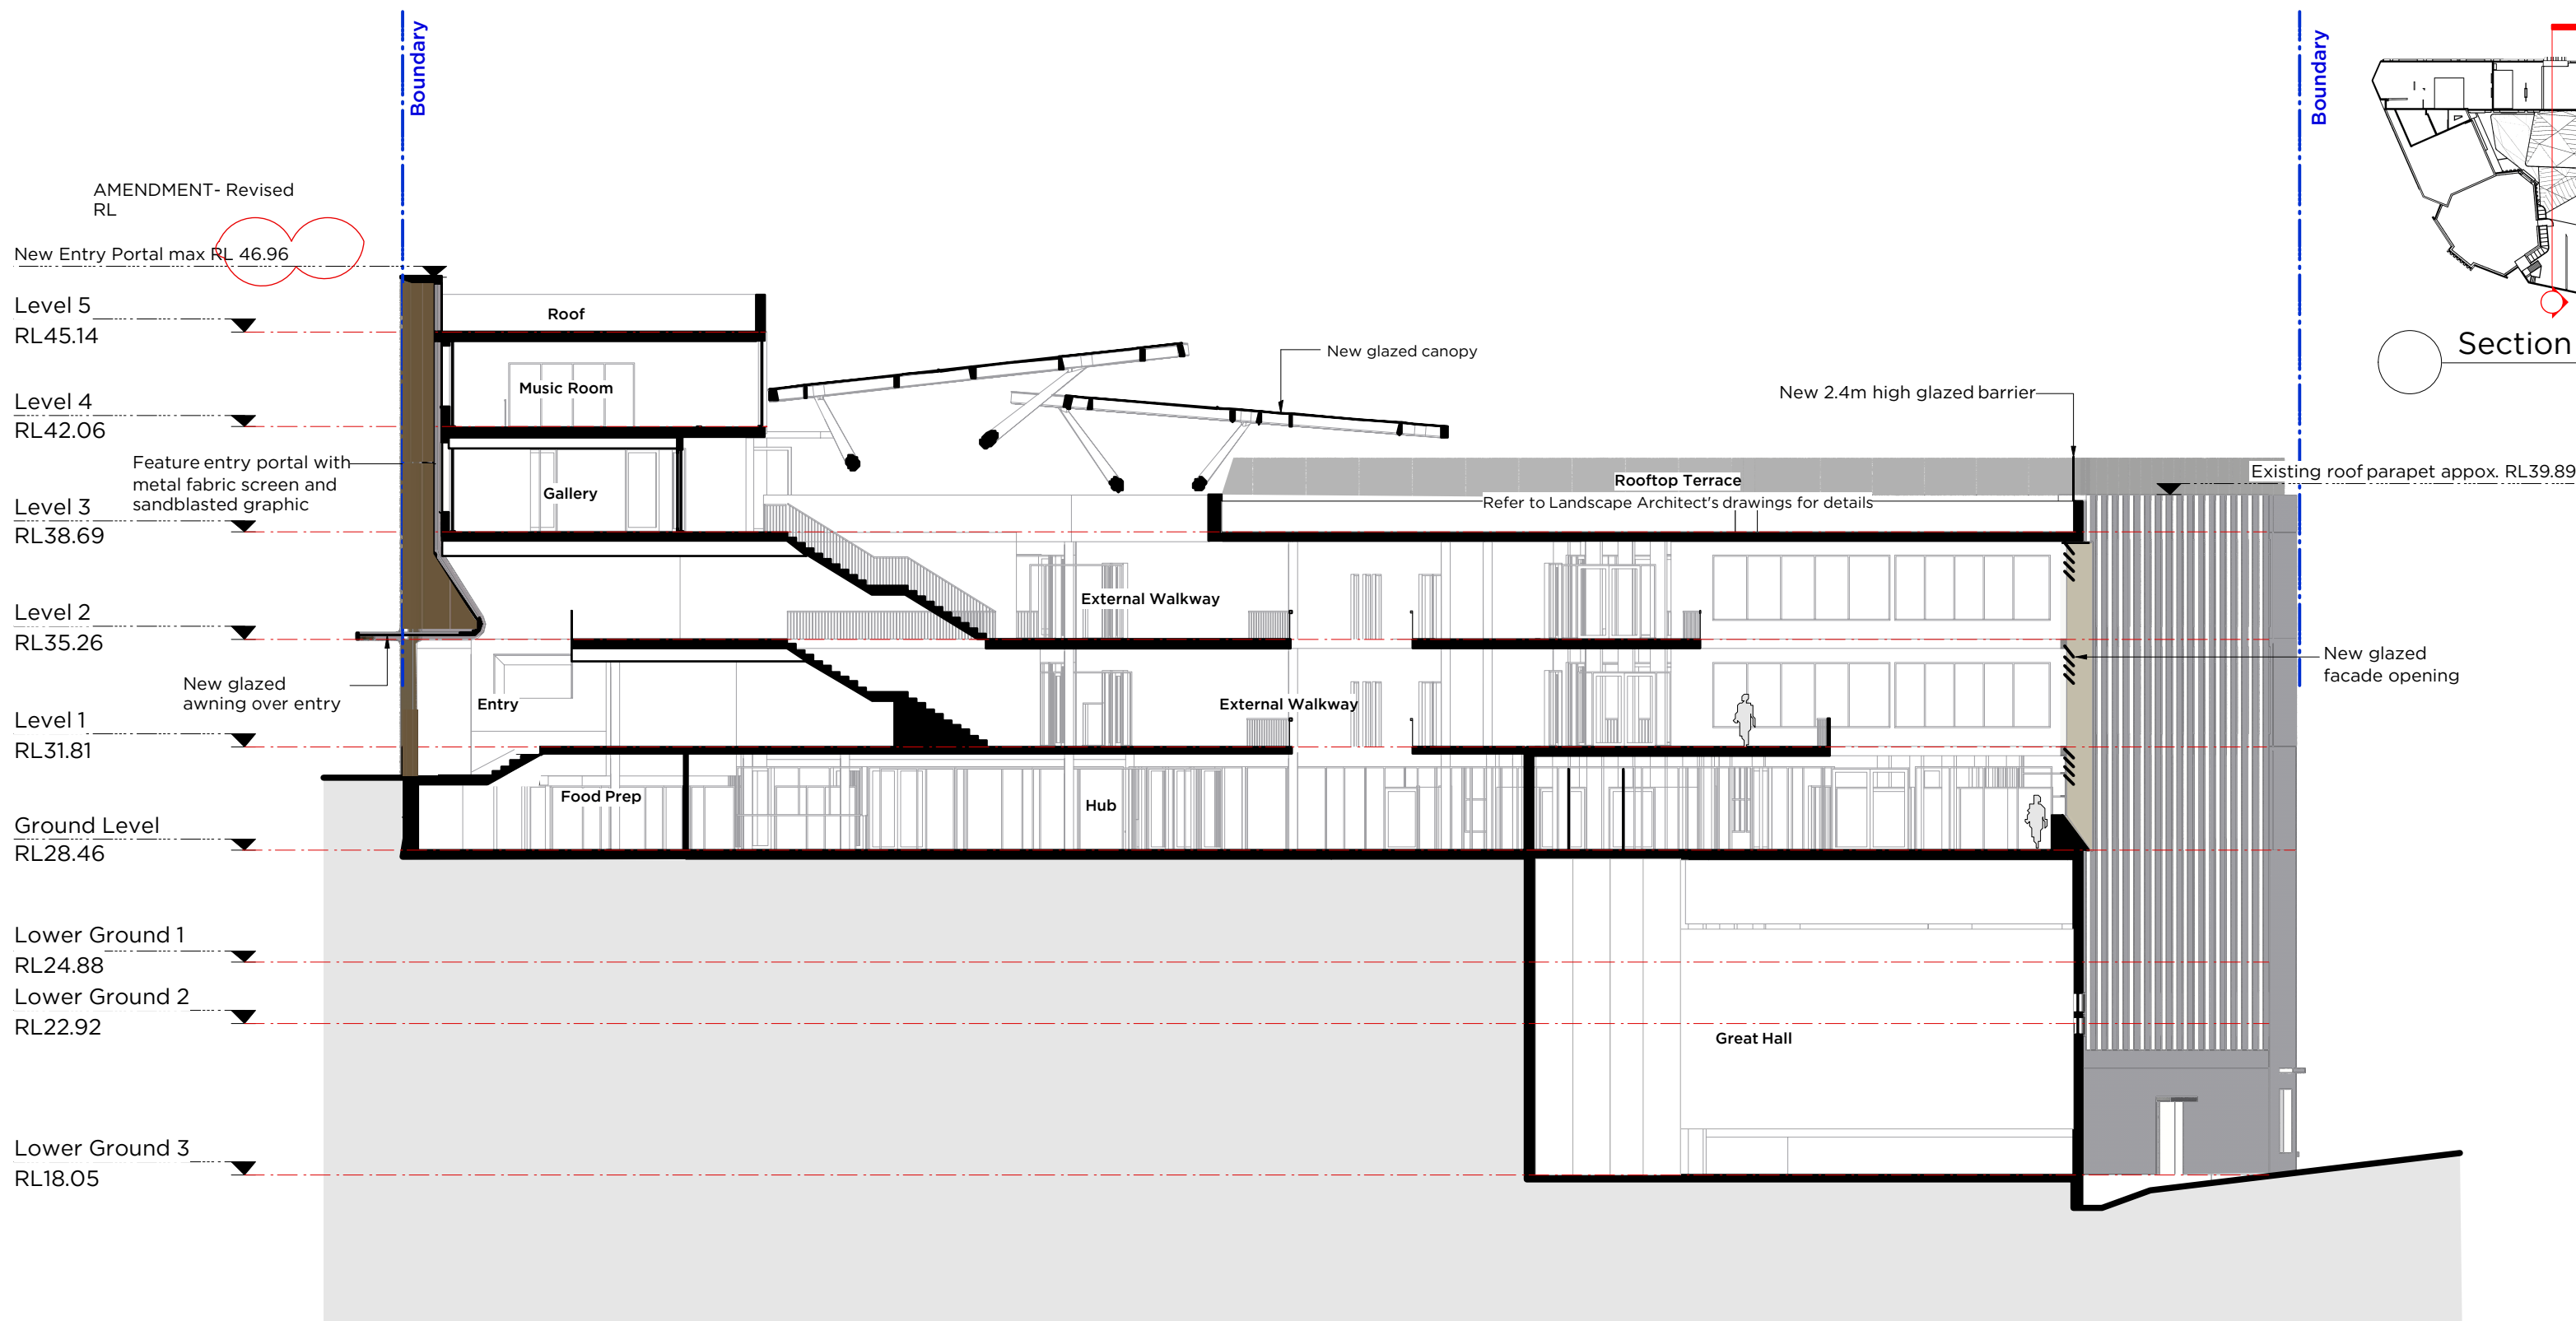

1 Section 1
Scale: 1:200

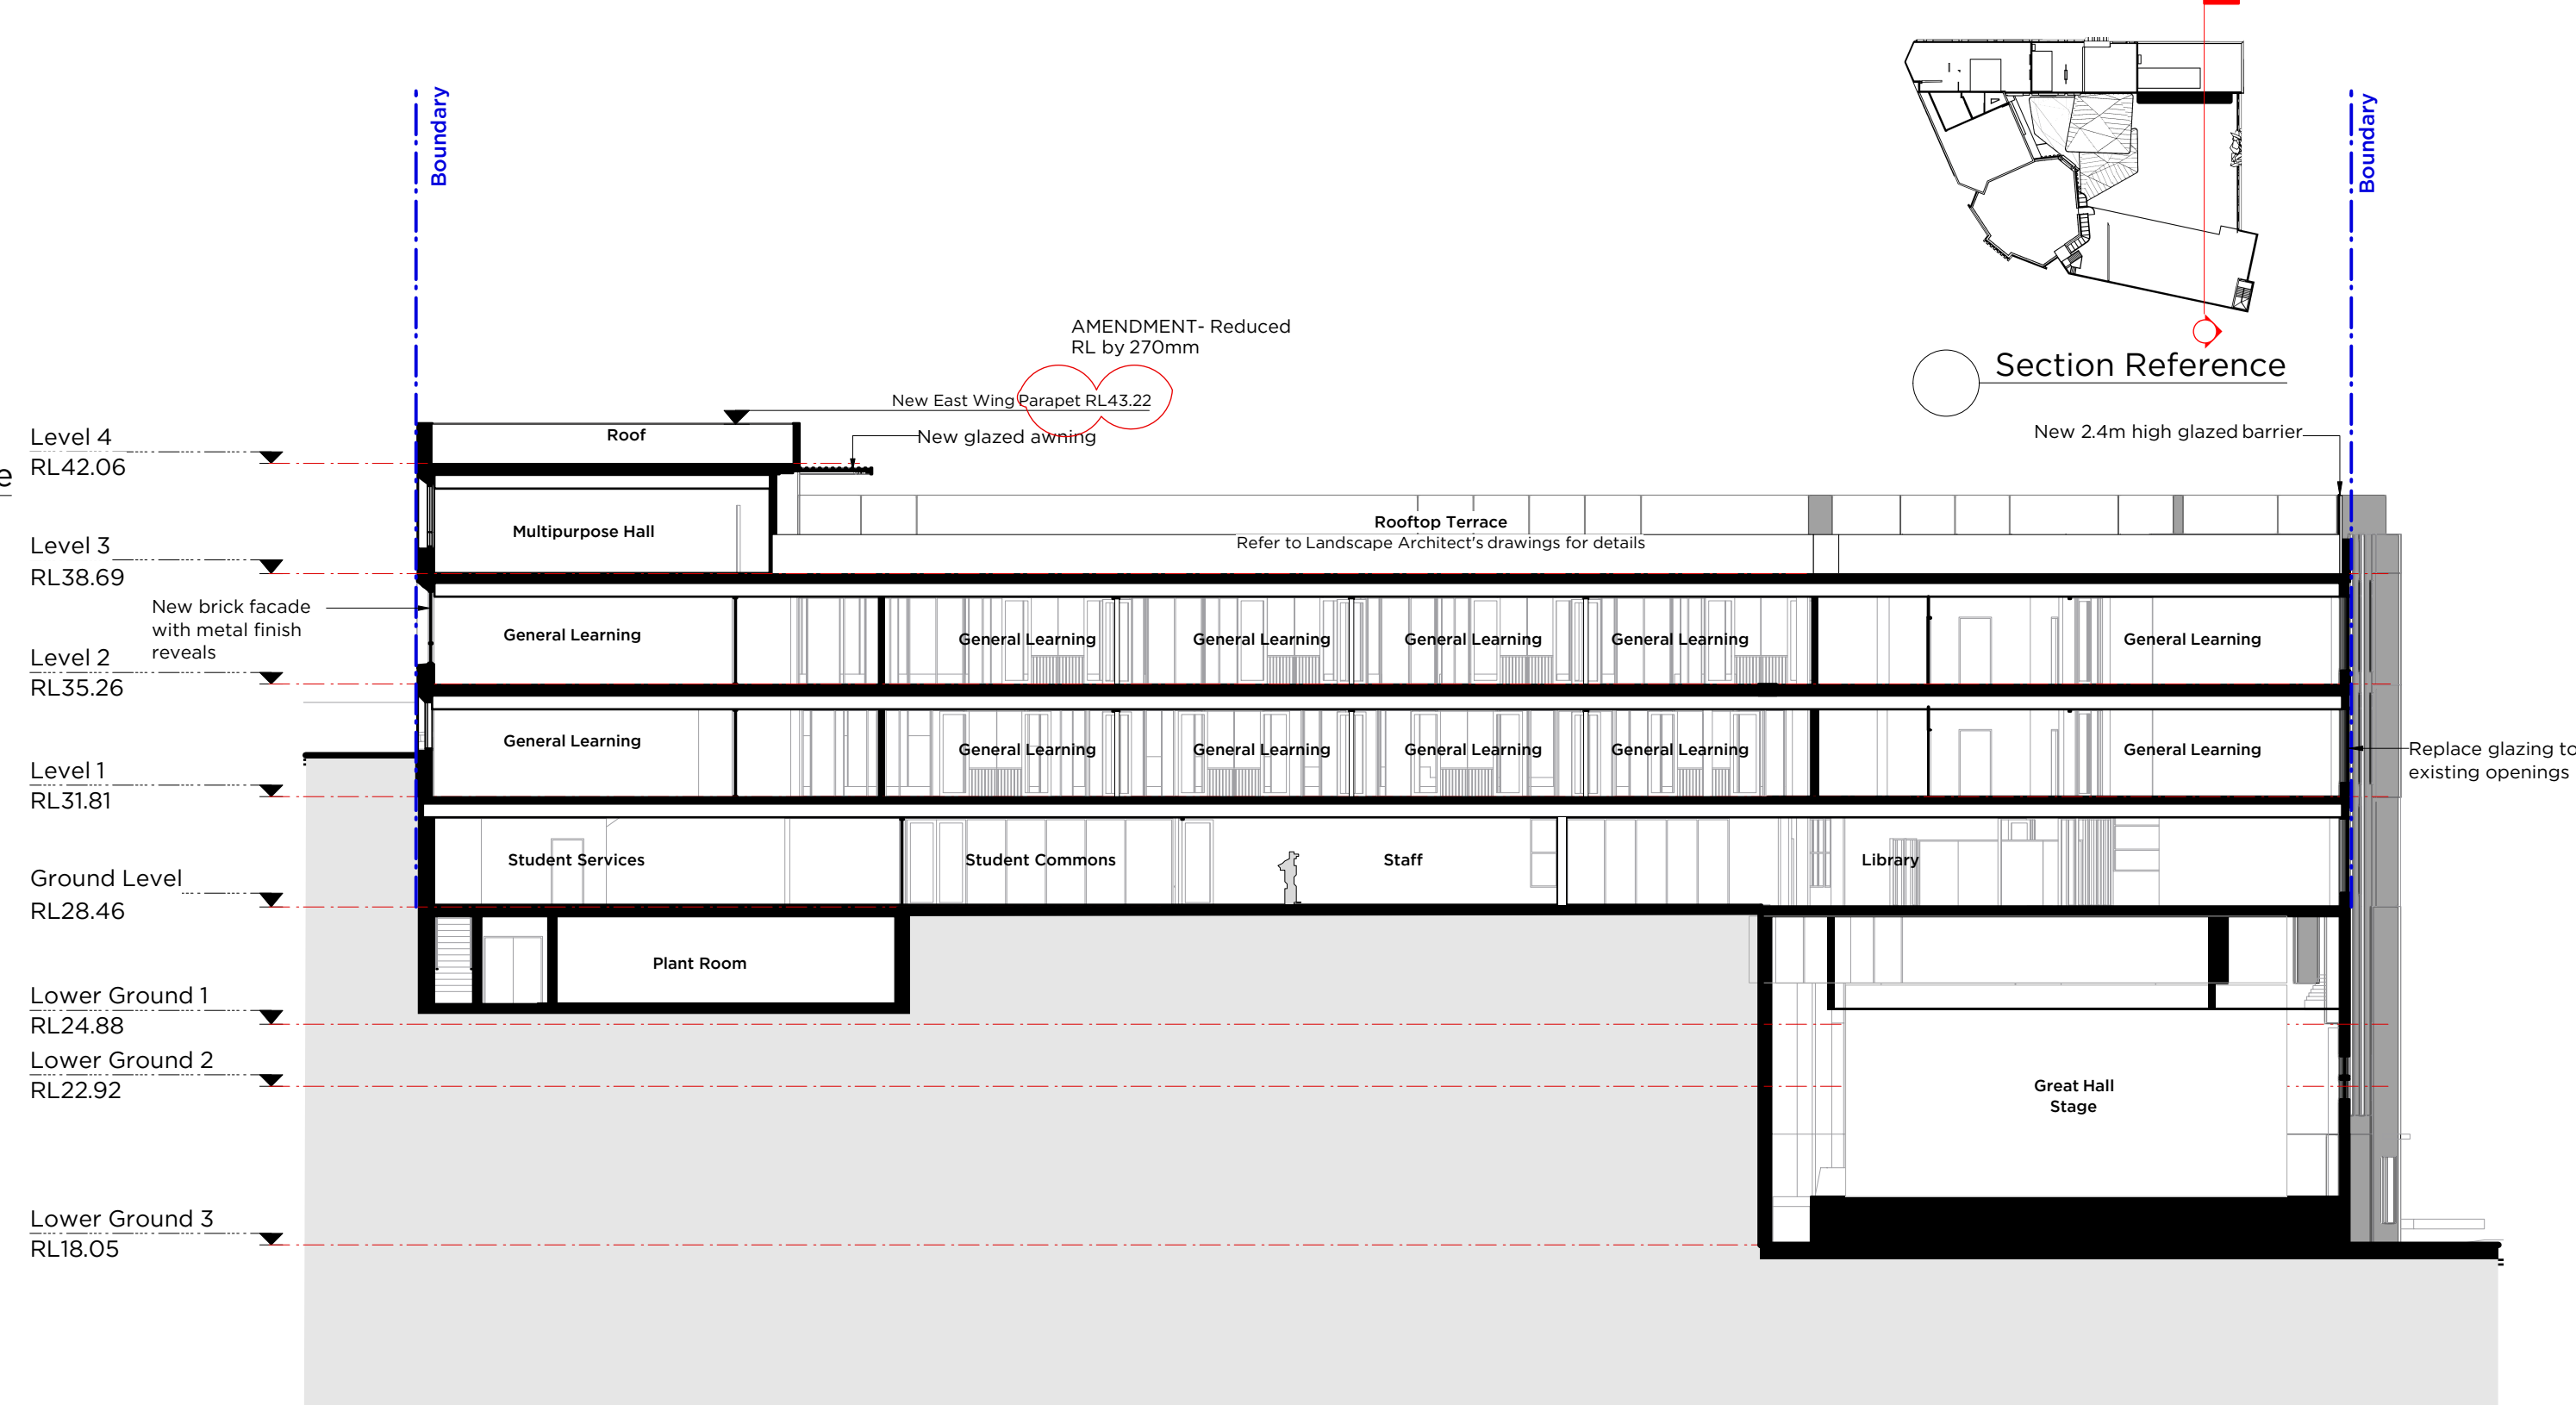

2 Section 2
Scale: 1:200

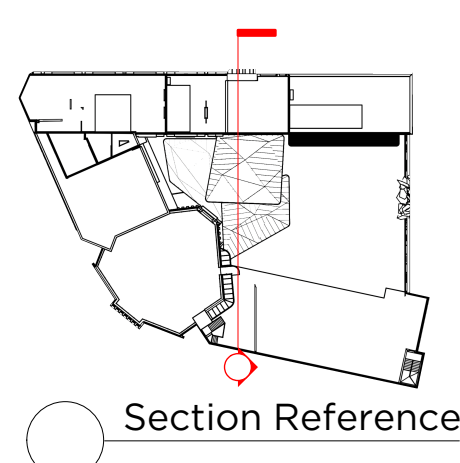

3 Section 3
Scale: 1:200

