


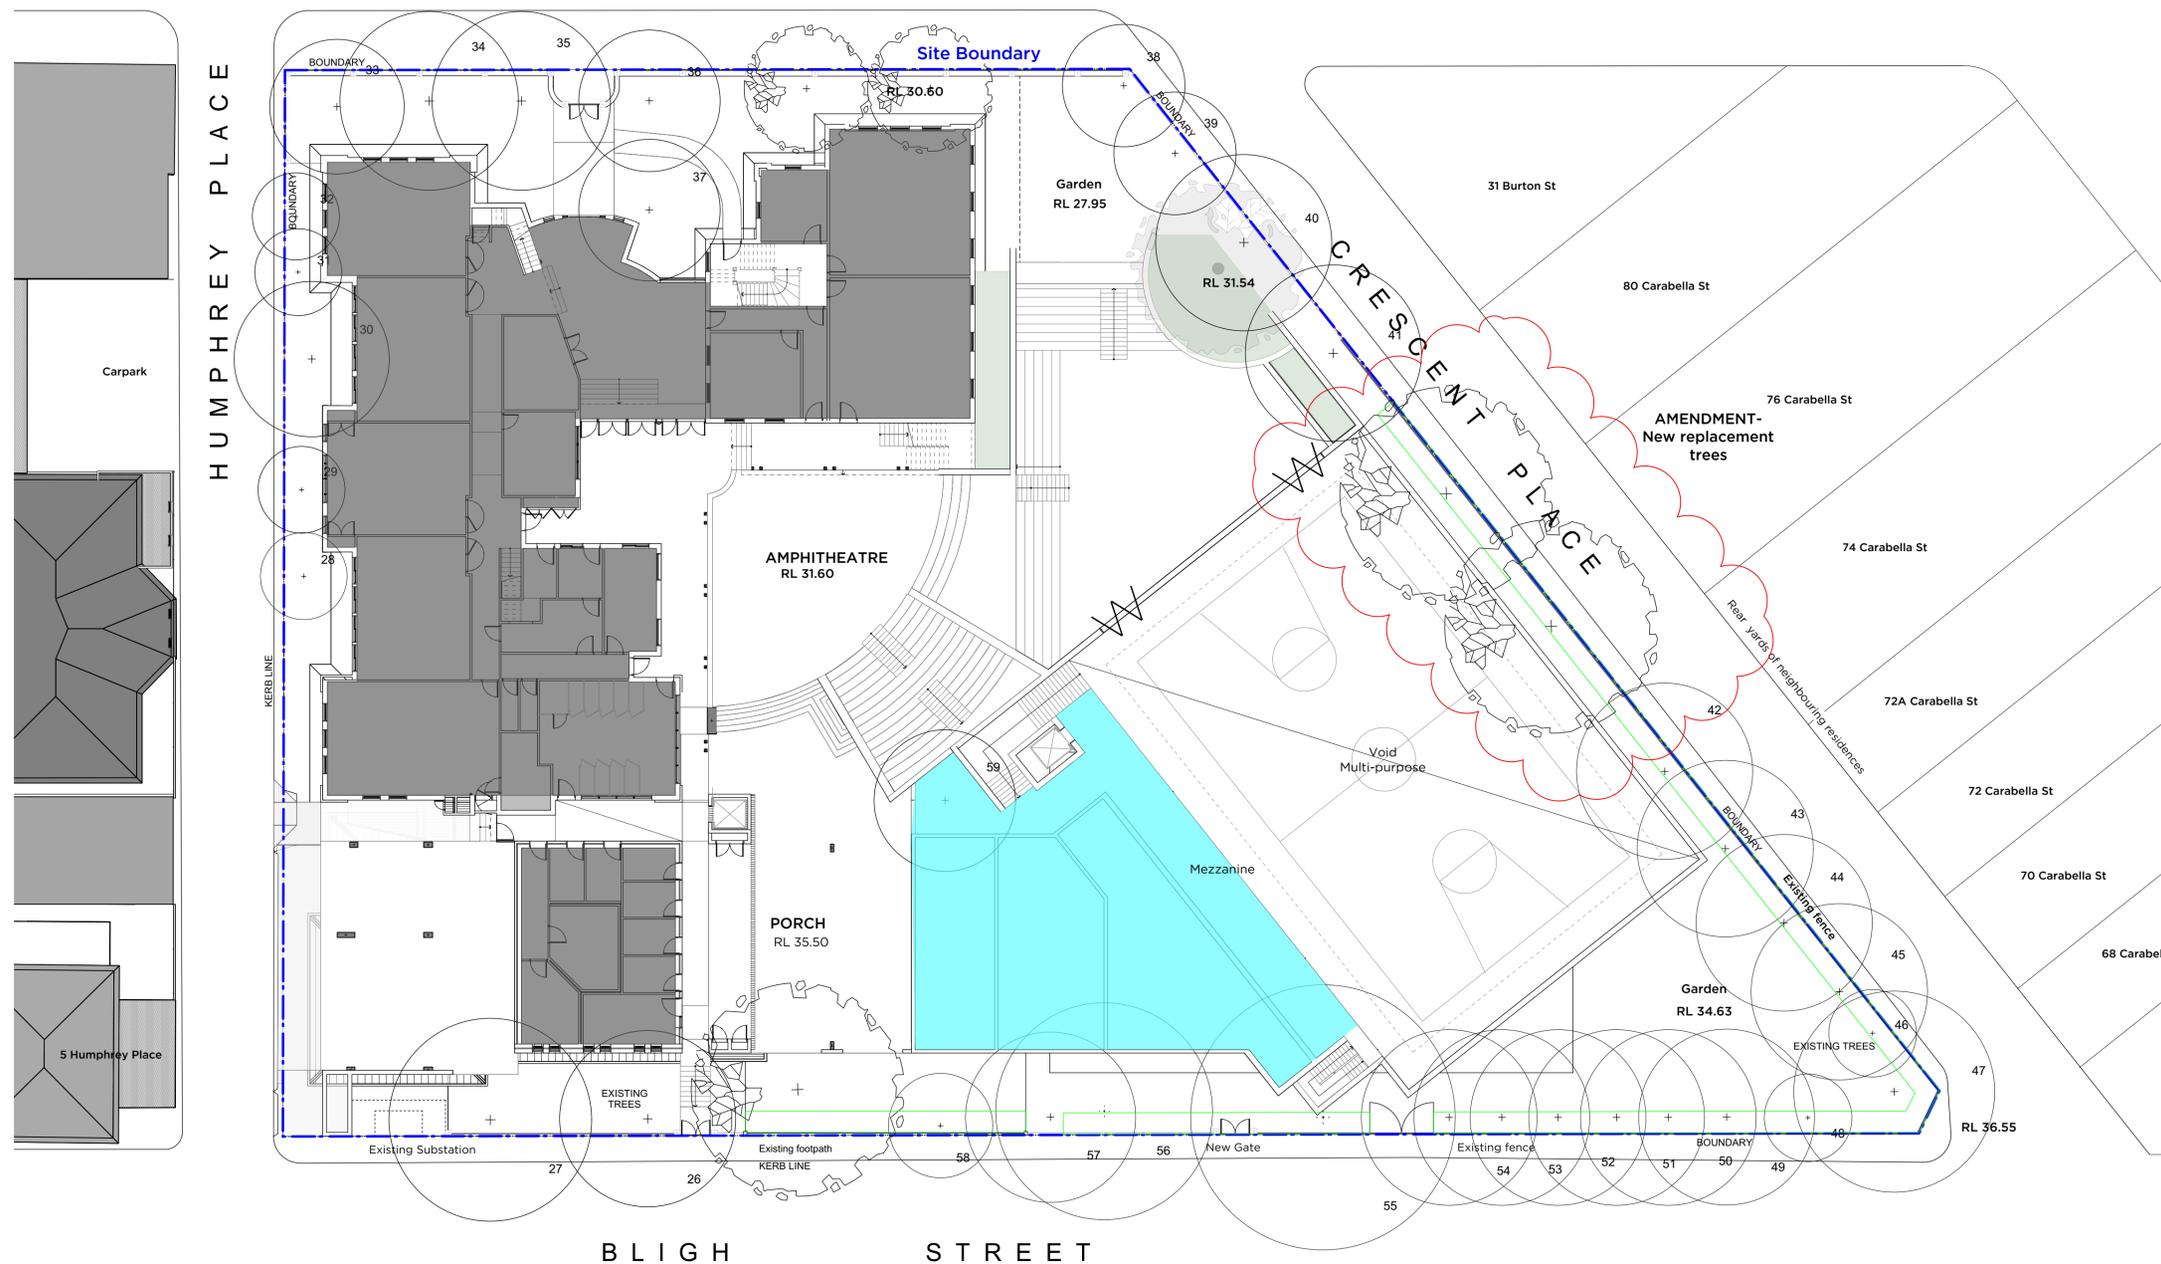

BURTON STREET



GFA Comparison Table

	Existing GFA	Proposed GFA
Basement	0 sqm	723 sqm
L0	906 sqm	1,199 sqm
L1	1,070 sqm	1,070 sqm
L2	16 sqm	585 sqm
TOTAL	1,992 sqm	3,577 sqm
TOTAL NEW GFA		+1,585 sqm

Legend:

- Proposed New building GFA
- Existing Building GFA



1 GFA Calculations
Scale: 1:200

