



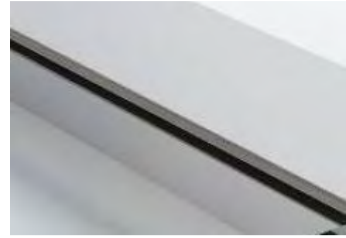


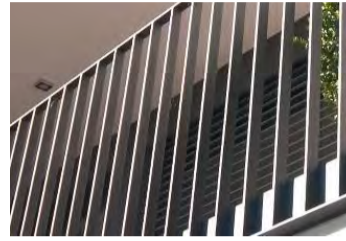




 

 


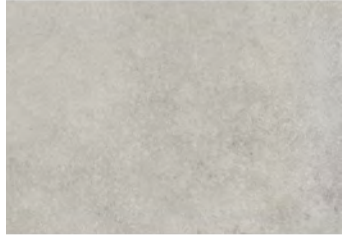

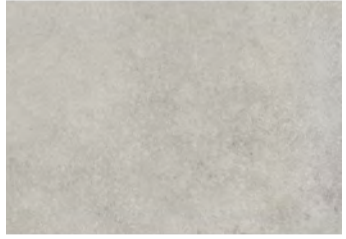

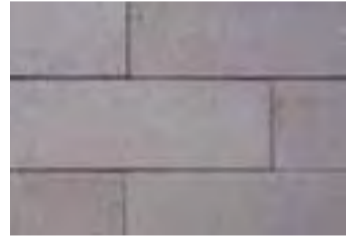


EXTERNAL FINISHES SCHEDULE
REVISION B

  CODE	LOCATION	MATERIAL	COLOUR	MANUFACTURER	IMAGE
AL	ALL ALUMINIUM WINDOWS AND DOORS	ALUMINIUM FRAME	NATURAL ANODISED		
BAL	BALUSTRADES	HOT DIP GALVANISED			
CC	EXTERNAL COLUMNS	CONCRETE	NATURAL - EXTERNAL SUN GUARD PAINT		
WPC	PRECAST WALL	PRECAST CONCRETE	INTEGRAL COLOUR		
FCC1	CONCRETE PAVING - FEATURE	INTEGRAL COLOURED CONCRETE	HAMLET: ASH	AUSTRAL BRICKS	
FCC2	CONCRETE PAVING	INTEGRAL COLOURED CONCRETE	SMOKEY BLUE	CONCRETE COLOUR SYSTEMS	
PF1	ALUMINIUM LOUVRES (FINS)	OCEAN SERIES ELLIPTICAL LOUVRE 300MM	INTERPON: PRECIS PURE GOLD MATT	LOUVRECLAD	
PF2	ALUMINIUM LOUVRES (FINS)	OCEAN SERIES ELLIPTICAL LOUVRE 300MM	INTERPON: CANON MATT	LOUVRECLAD	
PF3	EXTERNAL SOLID DOORS	PAINT FINISH	COLOUR: COLORBOND WOODLAND GREY CODE: C23	DULUX	
PF4	EXTERNAL SOLID DOORS	PAINT FINISH	COLOUR: SUMMER CLOUD HALF CODE: SW1H3	DULUX	
PF5	ROLLER DOOR	PAINT FINISH	COLOUR: MONUMENT MATT CODE: 9008189	DULUX POWDERCOAT	

CODE	LOCATION	MATERIAL	COLOUR	MANUFACTURER	IMAGE
RMS	ROOF METAL SHEETING	ROOF METAL SHEETING SUITABLE FOR 3 DEGREE ROOF EQUAL TO KLIPLOK/ AROMAX	SURFMIST	LYSAGHT	
RSF1	ROOF FLASHING, FASCIA, RAINWATER GUTTER	COLORBOND STEEL	SURFMIST	LYSAGHT	
RSF2	BARGE CAPPING	COLORBOND STEEL	DEEP OCEAN	LYSAGHT	
RWP	RAIN WATER PIPE	UPVC ROUND DOWNPIPES	TO MATCH COLORBOND	LYSAGHT	
SIGN	OUTDOOR DIMENSIONAL LETTER SIGNS	ALUMINIUM	POWDERCOAT	NATIONAL SIGN BUILD	
WFB1	EXTERNAL WALLS	FACE BRICK WORK	DRY PRESSED: BLACK BEAUTY	PGH BRICKS	
WCL1	PREFINISHED FIBRE CEMENT WALL CLADDING	8MM EQUITONE FIXED TO METAL SUPPORT FRAME	TECTIVA TE90	EQUITONE	
WCL2	PREFINISHED FIBRE CEMENT WALL CLADDING	8MM EQUITONE FIXED TO METAL SUPPORT FRAME	TECTIVA TE10	EQUITONE	
WCL3	PREFINISHED FIBRE CEMENT WALL CLADDING	8MM EQUITONE FIXED TO METAL SUPPORT FRAME	PICTURA PG444	EQUITONE	
WCL4	SHEET CLADDING	METAL SHEETING EQUAL TO LYSAGHT CUSTOM ORB	DEEP OCEAN	COLORBOND	
WCL5	PREFINISHED FIBRE CEMENT WALL CLADDING	8MM EQUITONE FIXED TO METAL SUPPORT FRAME	NATURA N892	EQUITONE	

© COPYRIGHT JDH ARCHITECTS PTY. LTD.
THE CONTRACTOR SHALL CHECK AND VERIFY ALL DIMENSIONS AND VERIFY ALL ERRORS AND OMISSIONS TO THE ARCHITECT. USE FIGURATIVE DIMENSIONS. DO NOT SCALE THE DRAWINGS. DRAWINGS SHALL NOT BE USED FOR CONSTRUCTION PURPOSES UNTIL ISSUED BY THE ARCHITECT FOR CONSTRUCTION.

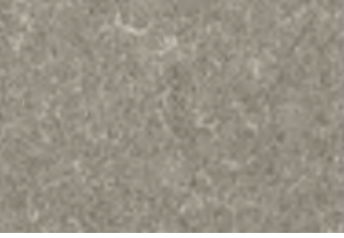Rev	Date	By	Issue Name	CK
01	27-Oct-17	AT, FT	ISSUED FOR SSD SUBMISSION	AC
02	17-Nov-17	AT, FT	ISSUED FOR SSD SUBMISSION	AC

Planning 

Landscape 

Project Manager 

Building Certifier 

Mechanical, Electrical, Hydraulic, Structural & Civil Engineering Consultant 

Architect
JDHarchitects
JDH ARCHITECTS PTY. LTD.
info@jdharchitects.com.au
44 Little Oxford Street
Darlinghurst, NSW 2010
Telephone: 02 9281 9697
www.jdharchitects.com.au

Client
 
NSW Department of Education
5 Bridge Street, Sydney

Project Name
FAIRVALE HIGH SCHOOL
FAIRVALE HIGH SCHOOL
THORNEY ROAD
FAIRFIELD WEST

Drawing Title
COLOUR & FINISHES SCHEDULE

Scale: @A1 Date: 17-Nov-17
Drawn: AT Checked: AC


Project No. Drawing No. Rev.
994 SSD81 02

QUALITY CERTIFIED ISO 9001
INTAILLING THE 'DRAWN AND THE CHECK' BOXES CONFIRMS THAT THIS DRAWING HAS BEEN PREPARED IN CONFORMANCE WITH JDH ARCHITECTS Q.M.S. PROCEDURES.


Status: **DEVELOPMENT APPLICATION**

© COPYRIGHT JDH ARCHITECTS PTY. LTD.
 THE CONTRACTOR SHALL CHECK AND VERIFY ALL DIMENSIONS AND VERIFY ALL ERRORS AND OMISSIONS TO THE ARCHITECT. USE FIGURATIVE DIMENSIONS. DO NOT SCALE THE DRAWINGS. DRAWINGS SHALL NOT BE USED FOR CONSTRUCTION PURPOSES UNTIL ISSUED BY THE ARCHITECT FOR CONSTRUCTION.

Rev	Date	By	Issue Name	CK
01	27-Oct-17	AT, FT	ISSUED FOR SSD SUBMISSION	AC

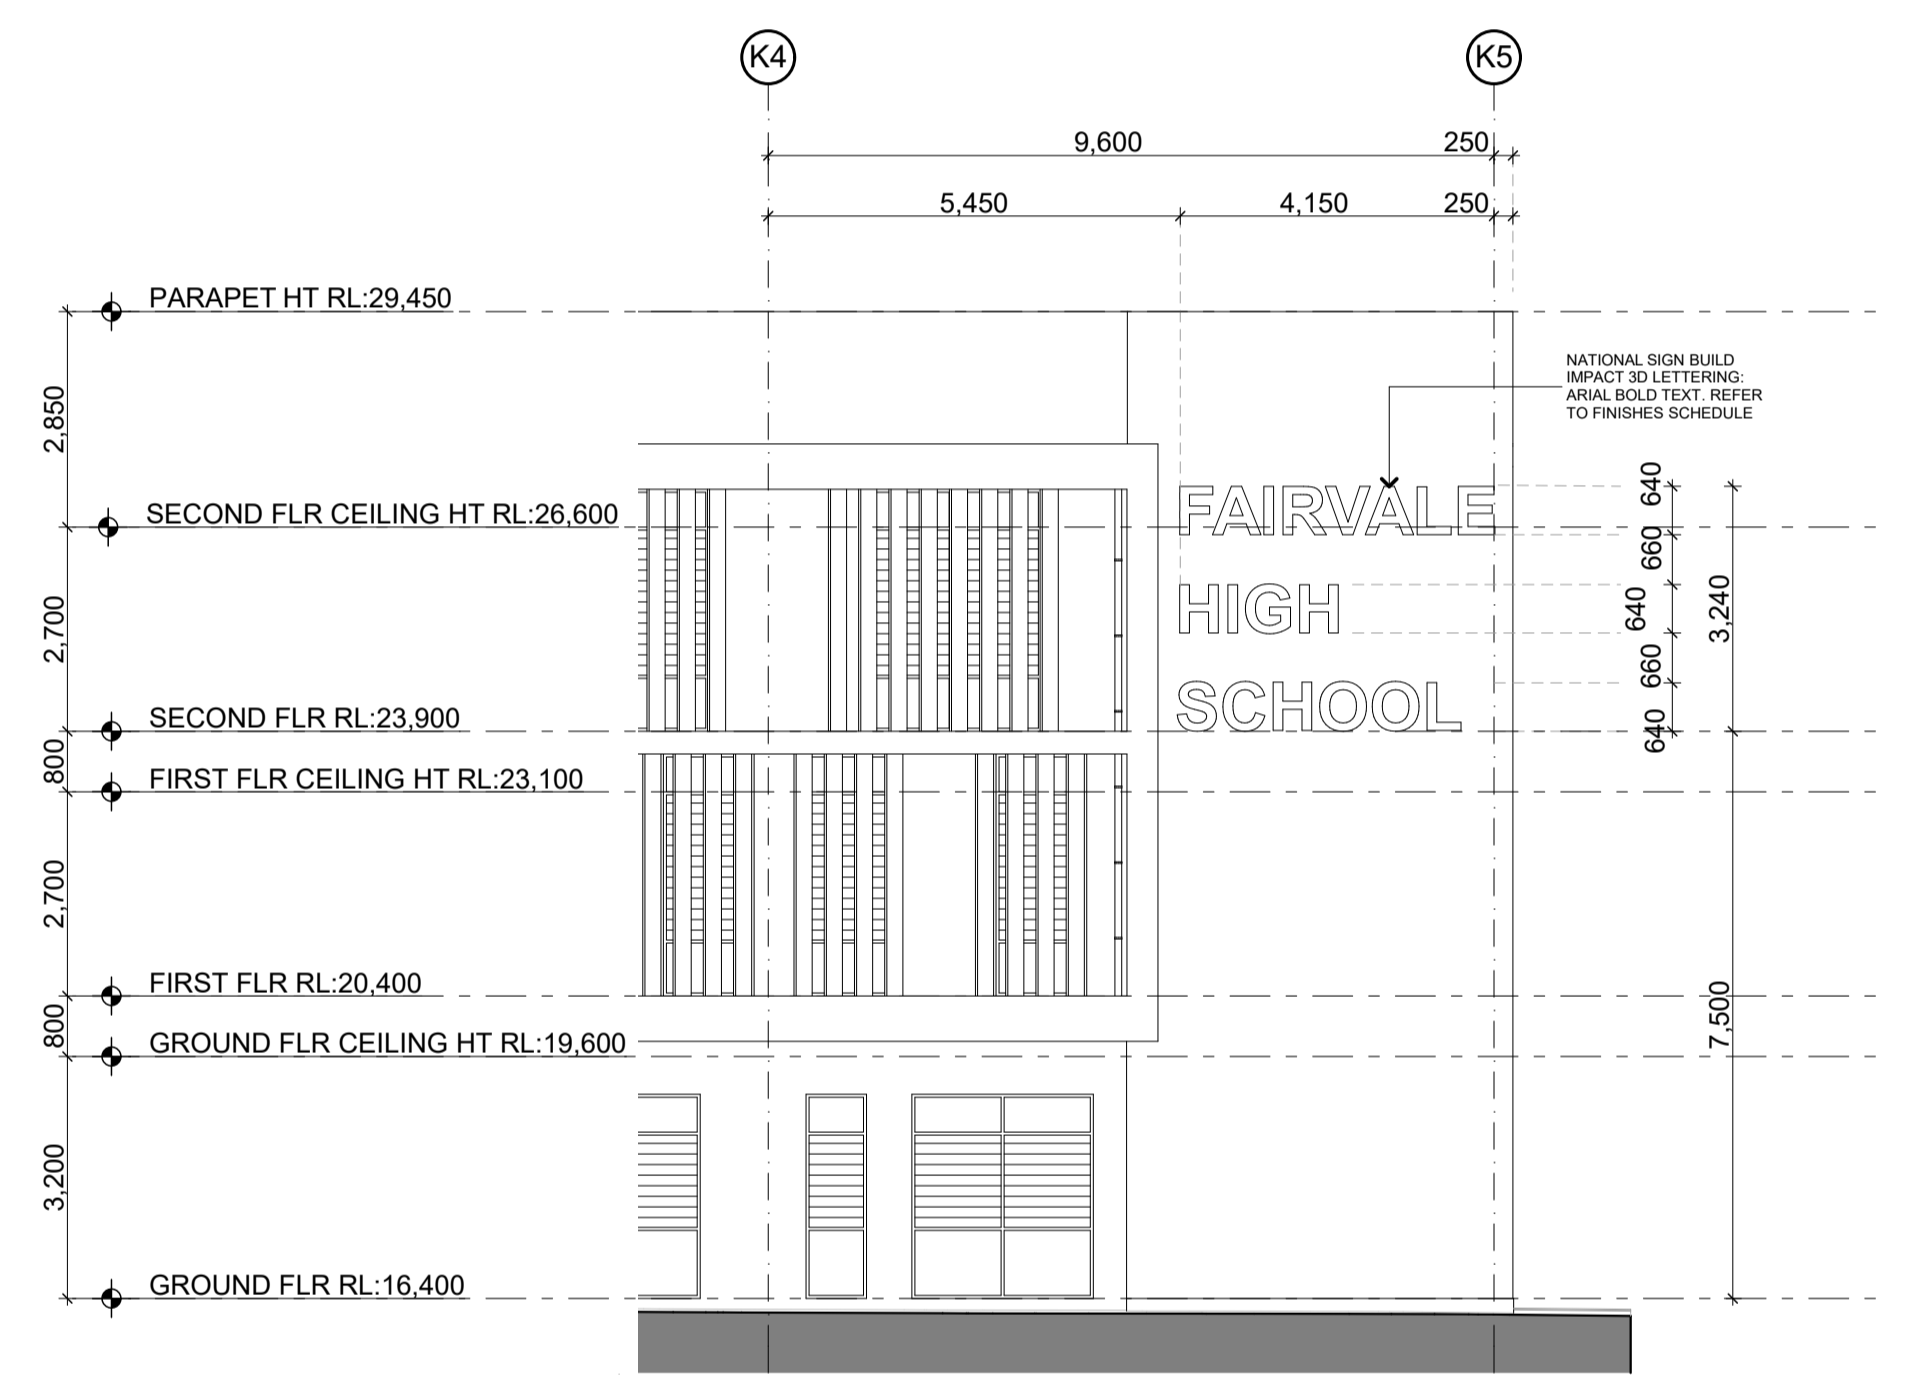

1 SIGNAGE ELEVATION
1:100

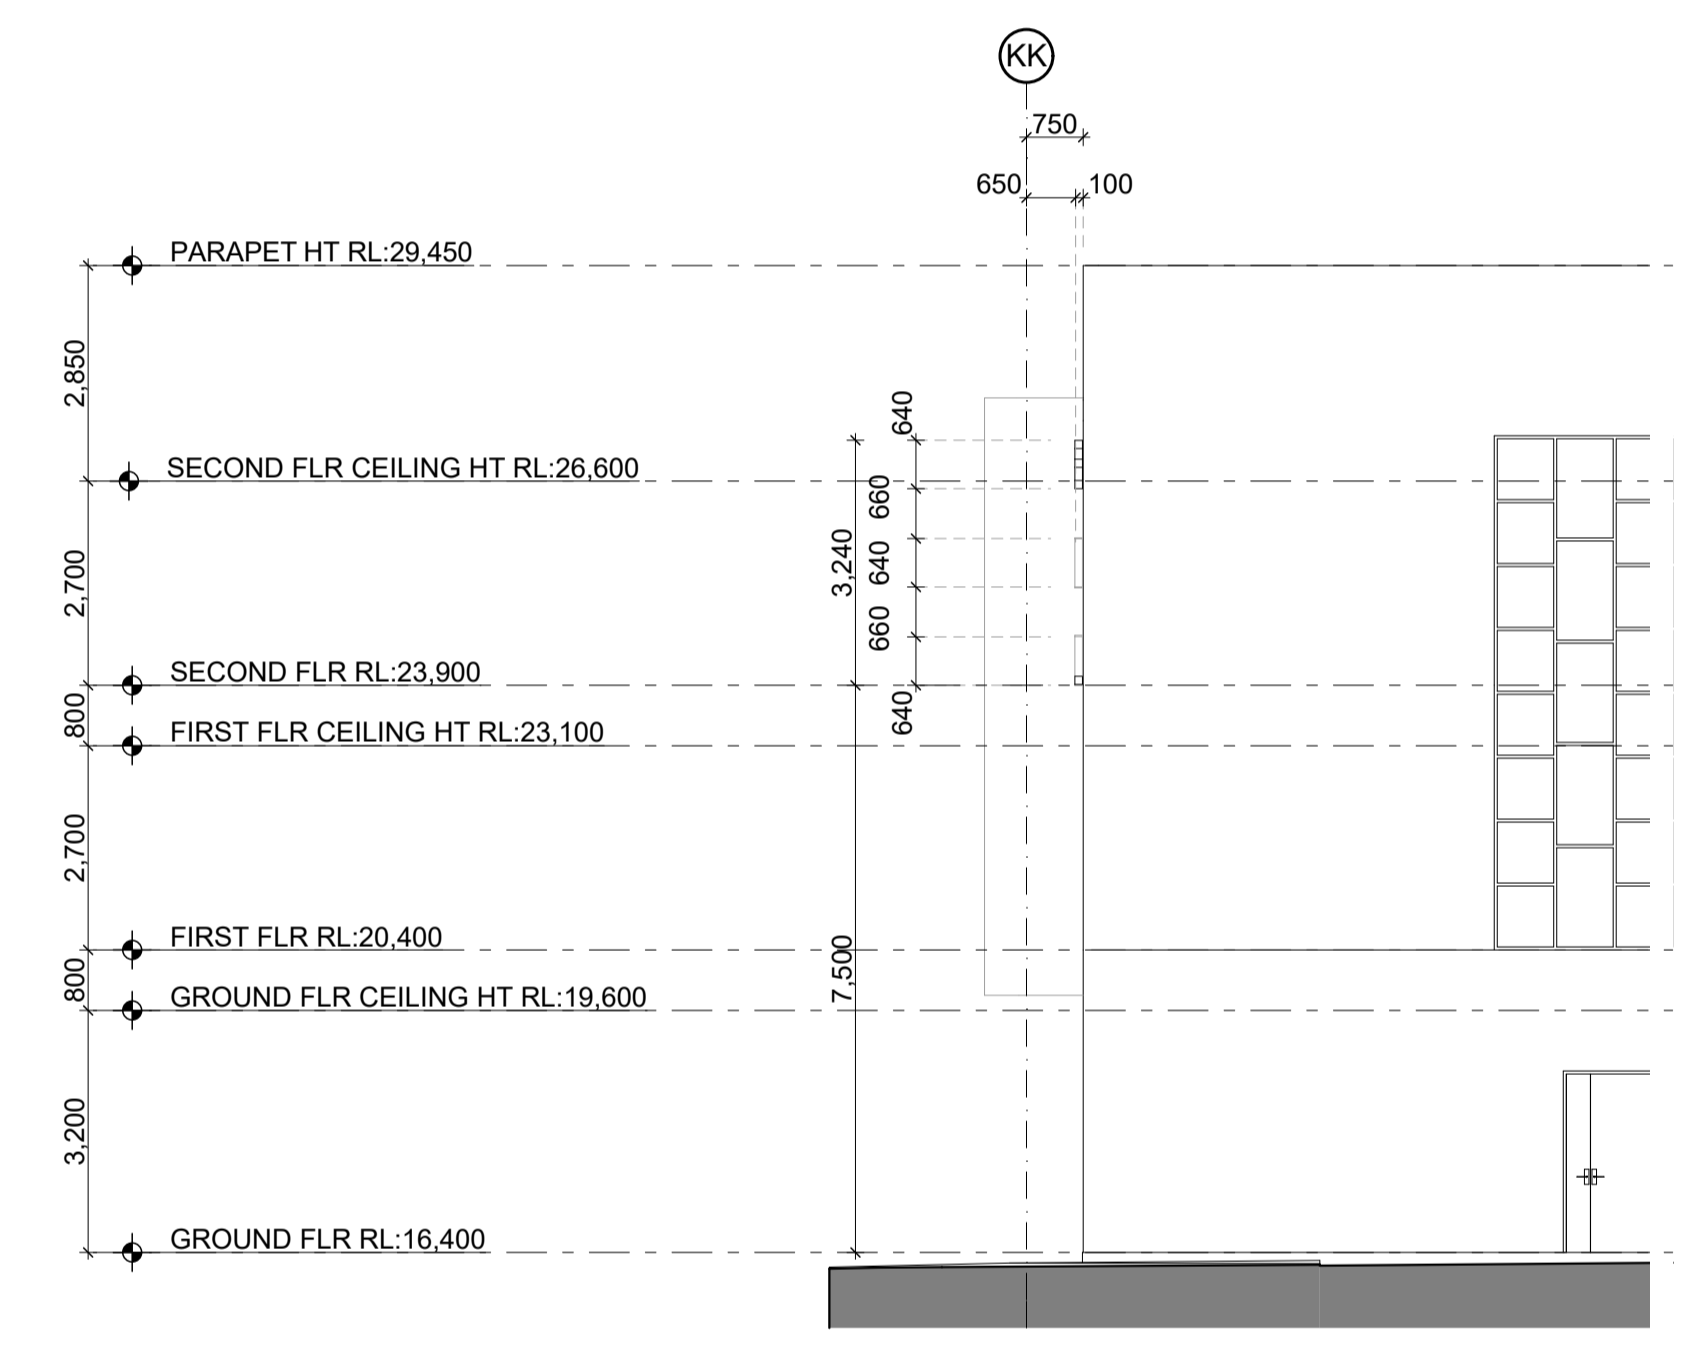

2 SIGNAGE ELEVATION
1:100



3 SIGNAGE VIEW

Planning

Landscape

Project Manager

Building Certifier

Mechanical, Electrical, Hydraulic, Structural & Civil Engineering Consultant

Architect

JDH ARCHITECTS PTY. LTD.
 info@jdharchitects.com.au
 AIN: 27 110 978 802
 ACH: 110 978 802
 NOMINATED ARCHITECT: JAYNE HARRISON (7403)

44 Little Oxford Street
 Darlinghurst, NSW 2010
 Telephone: 02 9281 9697
 www.jdharchitects.com.au

Client
 NSW Department of Education
 5 Bridge Street, Sydney

Project Name
FAIRVALE HIGH SCHOOL
 FAIRVALE HIGH SCHOOL
 THORNEY ROAD
 FAIRFIELD WEST

Drawing Title
SIGNAGE PLAN

Scale : 1:100 @A1 Date : 20-Nov-17
 Drawn : AT Checked: AC

Project No.	Drawing No.	Rev.
994	SSD91	01

QUALITY CERTIFIED ISO 9001
 INTAILLING THE 'DRAWN AND THE 'CHECK' BOXES CONFIRMS THAT THIS DRAWING HAS BEEN PREPARED IN CONFORMITY WITH JDH ARCHITECTS Q.M.S. PROCEDURES.

Status: **DEVELOPMENT APPLICATION**


© COPYRIGHT JDH ARCHITECTS PTY. LTD.
 THE CONTRACTOR SHALL CHECK AND VERIFY ALL DIMENSIONS AND VERIFY ALL ERRORS AND OMISSIONS TO THE ARCHITECT. USE FIGURATIVE DIMENSIONS. DO NOT SCALE THE DRAWINGS. DRAWINGS SHALL NOT BE USED FOR CONSTRUCTION PURPOSES UNTIL ISSUED BY THE ARCHITECT FOR CONSTRUCTION.

Rev	Date	By	Issue Name	CK
01	27-Oct-17	AT, FT	ISSUED FOR SSD SUBMISSION	AC
02	17-Nov-17	AT, FT	ISSUED FOR SSD SUBMISSION	AC



Planning 

Landscape 

Project Manager 

Building Certifier 

Mechanical, Electrical, Hydraulic, Structural & Civil Engineering Consultant 

Architect
JDH architects
 JDH ARCHITECTS PTY. LTD.
 info@jdharchitects.com.au
 ABN: 27 110 978 802
 A/CN: 110 978 802
 NOMINATED ARCHITECT:
 JAYNE HARRISON (7403)
 44 Little Oxford Street
 Darlinghurst, NSW 2010
 Telephone: 02 9281 5697
 www.jdharchitects.com.au

Client
  
 NSW Department of Education
 5 Bridge Street, Sydney

Project Name
FAIRVALE HIGH SCHOOL
 FAIRVALE HIGH SCHOOL
 THORNEY ROAD
 FAIRFIELD WEST

Drawing Title
3D PERSPECTIVE 1 - HALL - ZARLEY ST

Scale: @A1 Date: 17-Nov-17
 Drawn: AT Checked: AC

Project No.	Drawing No.	Rev.
994	SSD101	02

QUALITY CERTIFIED ISO 9001
 INTALLING THE 'DRAWN AND THE 'CHECK BOXES CONFIRMS THAT THIS DRAWING HAS BEEN PREPARED IN CONFOMITY WITH JDH ARCHITECTS Q.M.S. PROCEDURES.

Status: **DEVELOPMENT APPLICATION**