

EXISTING LEFT IN / LEFT OUT VEHICLE ACCESS TO HOSPITAL SETDOWN AREA & MAIN BASEMENT CARPARK. BASEMENT CONNECTS INTERNALLY TO INTERNAL ACCESS ROAD ON SOUTH SIDE OF HOSPITAL

EXISTING SIGNALISED INTERSECTION

UPGRADED INTERNAL ACCESS ROAD

VEHICLE ACCESS TO SENIORS LIVING CARPARK

VEHICLE ACCESS TO SENIORS LIVING CARPARK

BEST SOLAR ASPECT

SENIORS LIVING APARTMENTS

LANDSCAPED AREA

SENIORS LIVING APARTMENTS

SETDOWN AREA

ENTRY

CAFE

HOSPITAL

PALLISTER

CARRIAGE LOOP

ADJACENT HOUSES FROM SURVEY (GENERALLY BELOW SITE LEVEL)

RIVER ROAD

EXISTING VEGETATION

SENIORS LIVING VILLAS

SENIORS LIVING VILLAS

LOW RISE WINGS WITH ROOF TERRACES ADJACENT TO RIVER ROAD FRONTAGE

EXISTING PEDESTRIAN ACCESS MAINTAINED

HISTORIC LOT BOUNDARY TO "PALLISTER"

1 & 2 LEVEL VILLAS ELEVATED ABOVE EXISTING SLOPE ACCESS TO DOCK & BASMENT FROM INTERNAL ACCESS ROAD. BASMENT CARPARK CONNECTS THROUGH TO RIVER ROAD SETDOWN AREA.



EXISTING ENTRY POINT MAINTAINED AS A LIMITED HOURS ACCESS & CONTROLLED ACCESS FOR VILLA RESIDENTS

VILLA ROOF LEVELS BELOW FLOOR LEVEL OF "PALLISTER"

## 2 SITE ANALYSIS

1:750

LIMITED / HIGH LEVEL VIEW THROUGH & ABOVE TREE CANOPY

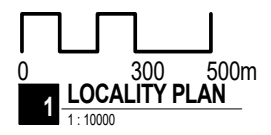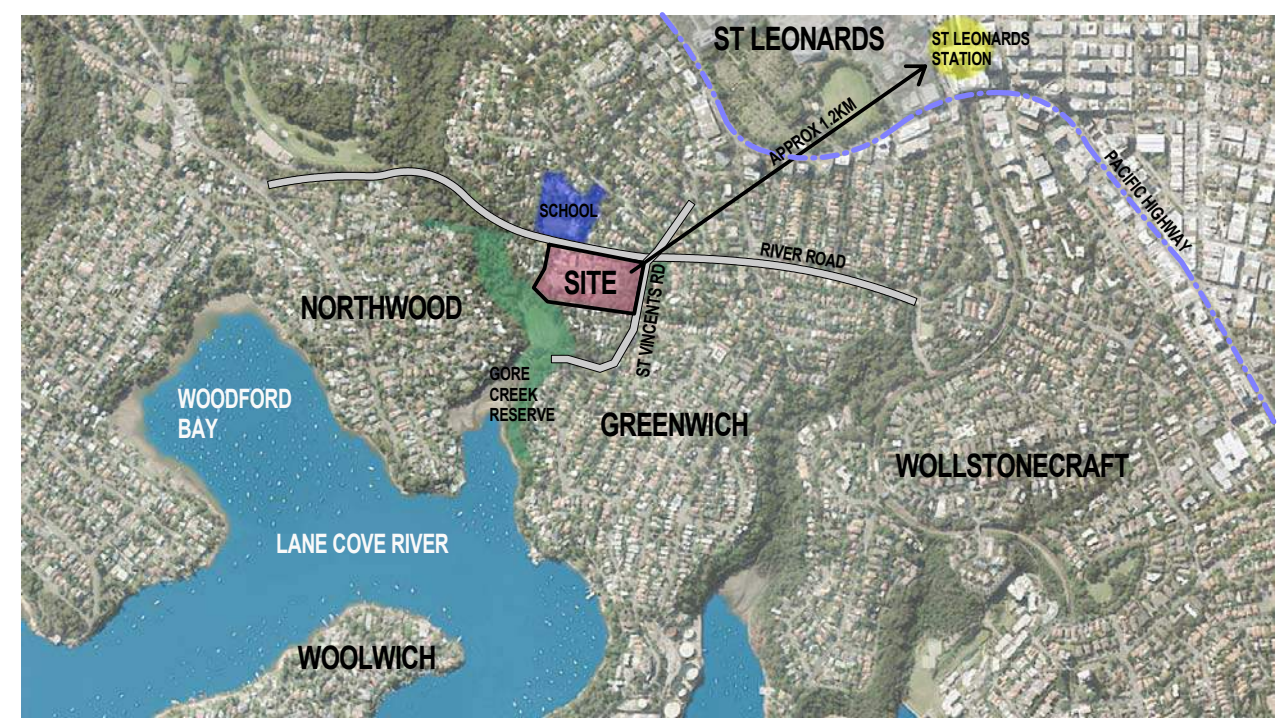

## 1 LOCALITY PLAN

1:10000

PRELIMINARY

© BICKERTON MASTERS ARCHITECTURE  
THESE DRAWINGS AND DESIGNS AND THE COPYRIGHT THEREOF ARE THE PROPERTY OF BICKERTON MASTERS ARCHITECTURE PTY LTD AND MUST NOT BE USED, REPRODUCED OR COPIED WITHOUT THE WRITTEN PERMISSION OF BICKERTON MASTERS ARCHITECTURE PTY LTD A/CN 109 225 149 TRADING AS BICKERTON MASTERS ARCHITECTURE.  
BICKERTON MASTERS ARCHITECTURE ACCEPTS NO RESPONSIBILITY FOR THE USABILITY, COMPLETENESS OR ACCURACY OF DATA TRANSFERRED ELECTRONICALLY. RECIPIENTS SHOULD WHEN NECESSARY REQUEST A HARD COPY VERSION FOR VERIFICATION. USE FIGURED DIMENSIONS IN PREFERENCE TO SCALE. ALL DIMENSIONS TO BE VERIFIED ON SITE.

REV	DATE	DETAILS	INITIALS
2	12/03/2018	FINAL COORDINATION ISSUE	CM
1	28/02/2018	COORDINATION ISSUE	ML




bickertonmasters.com.au  
bma@bickertonmasters.com.au  
Brisbane 07 3257 3622  
Sydney 02 9261 8333

CLIENT: HammondCare  
PROJECT: GREENWICH HOSPITAL CONCEPT PLAN

DRAWING TITLE: LOCALITY / ANALYSIS			
DATE: FEBRUARY 2018	DRAWN: Author	PROJ ARCH: 1213	SCALE: As indicated@A1
	CHECKER: PROJ	DRAWING: S.13	REVISION: T2



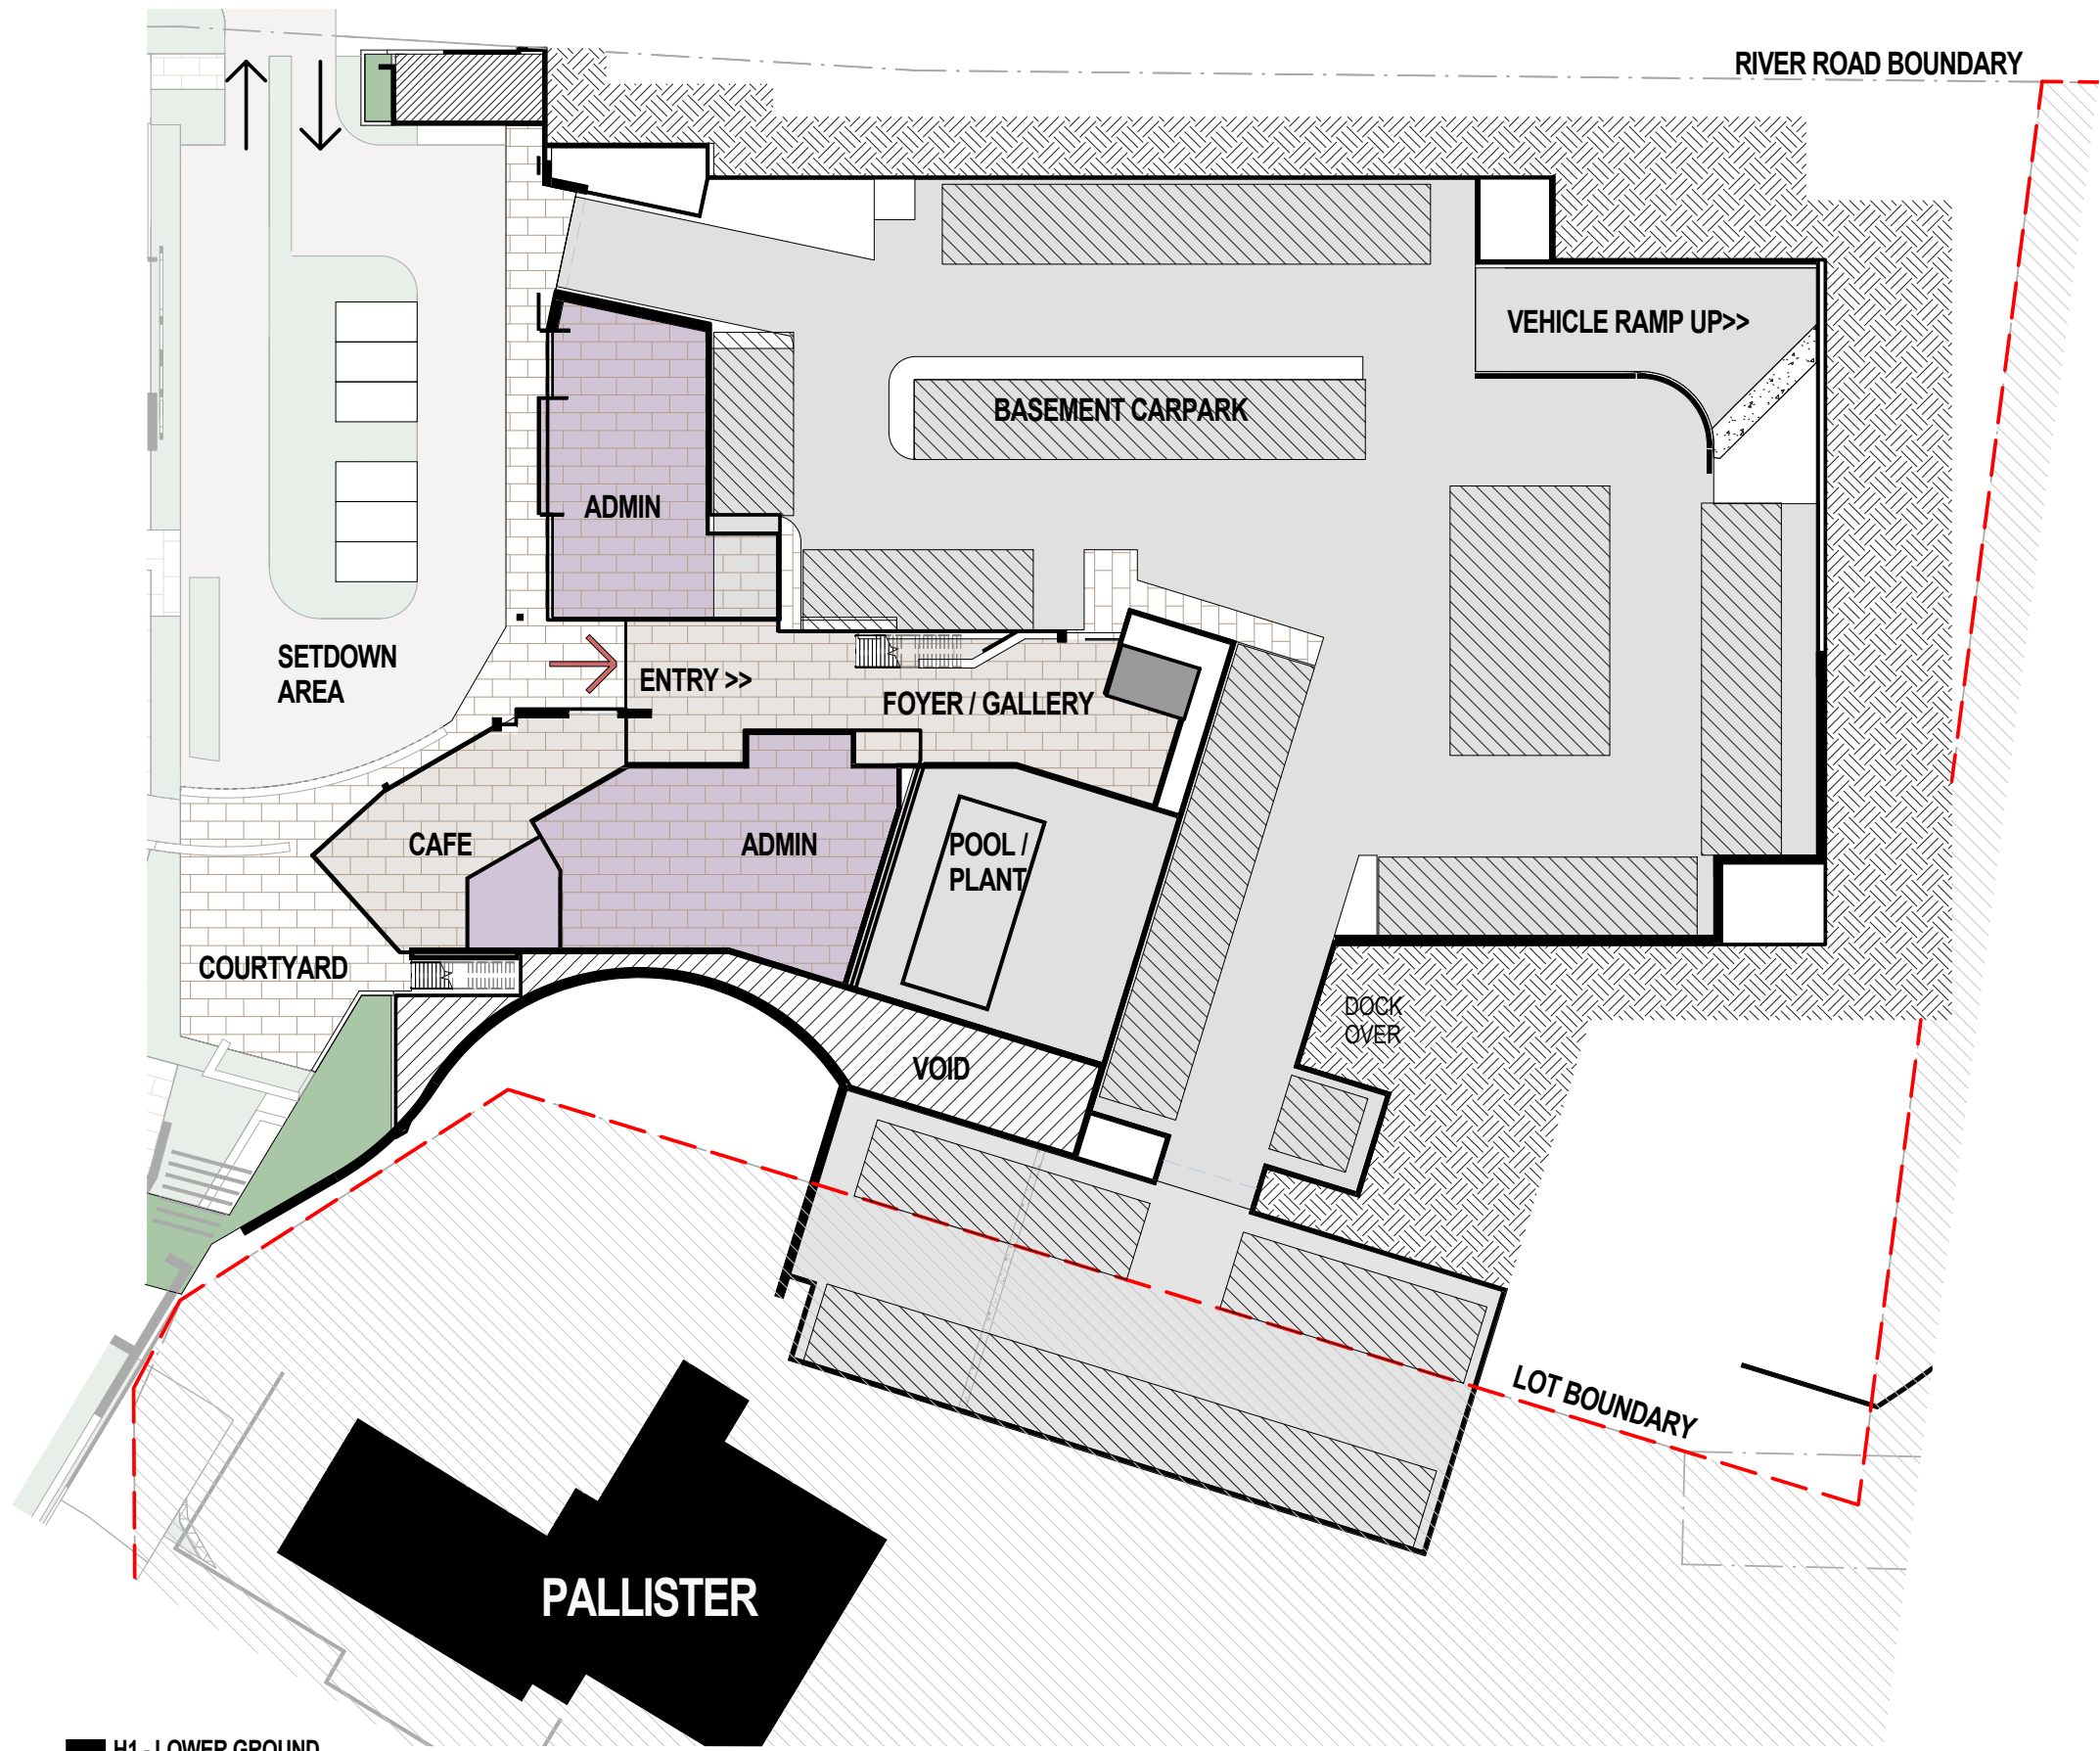


**1 H1 - LOWER GROUND**  
1:250

PRELIMINARY

© BICKERTON MASTERS ARCHITECTURE  
THESE DRAWINGS AND DESIGNS AND THE COPYRIGHT THEREOF ARE  
THE PROPERTY OF BICKERTON MASTERS ARCHITECTURE PTY LTD AND  
MUST NOT BE USED, REPRODUCED OR COPIED WITHOUT THE WRITTEN  
PERMISSION OF BICKERTON MASTERS ARCHITECTURE PTY LTD A/CN  
109 225 149 TRADING AS BICKERTON MASTERS ARCHITECTURE.  
BICKERTON MASTERS ARCHITECTURE ACCEPTS NO RESPONSIBILITY  
FOR THE USABILITY, COMPLETENESS OR ACCURACY OF DATA  
TRANSFERRED ELECTRONICALLY. RECIPIENTS SHOULD WHEN  
NECESSARY REQUEST A HARD COPY VERSION FOR VERIFICATION. USE  
FIGURED DIMENSIONS IN PREFERENCE TO SCALE. ALL DIMENSIONS TO  
BE VERIFIED ON SITE.

REV	DATE	DETAILS	INITIALS
3	12/03/2018	FINAL COORDINATION ISSUE	CM
2	28/02/2018	COORDINATION ISSUE	ML
1	08/02/2018	COORDINATION ISSUE	ML

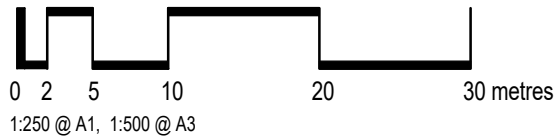

**bickertonmasters.com.au**  
bma@bickertonmasters.com.au  
Brisbane 07 3257 3622  
Sydney 02 9261 8333

CLIENT:  
**HammondCare**  
PROJECT:  
**GREENWICH HOSPITAL  
CONCEPT PLAN**

DRAWING TITLE:  
**HOSPITAL LEVEL H1 - LOWER GROUND**  
DATE: FEBRUARY 2018  
DRAWN:  
PROJ: 1213  
PROJ ARCH: S.H01  
SCALE: 1:250@A1  
REVISION: T3






# PODIUM LEVEL - 3 X 15 BED GROUPS

PRELIMINARY

© BICKERTON MASTERS ARCHITECTURE  
THESE DRAWINGS AND DESIGNS AND THE COPYRIGHT THEREOF ARE  
THE PROPERTY OF BICKERTON MASTERS ARCHITECTURE PTY LTD AND  
MUST NOT BE USED, REPRODUCED OR COPIED WITHOUT THE WRITTEN  
PERMISSION OF BICKERTON MASTERS ARCHITECTURE PTY LTD A/CN  
109 225 149 TRADING AS BICKERTON MASTERS ARCHITECTURE.  
BICKERTON MASTERS ARCHITECTURE ACCEPT NO RESPONSIBILITY  
FOR THE USABILITY, COMPLETENESS OR ACCURACY OF DATA  
TRANSFERRED ELECTRONICALLY. RECIPIENTS SHOULD WHEN  
NECESSARY REQUEST A HARD COPY VERSION FOR VERIFICATION. USE  
FIGURED DIMENSIONS IN PREFERENCE TO SCALE. ALL DIMENSIONS TO  
BE VERIFIED ON SITE.

REV	DATE	DETAILS	INITIALS
2	28/02/2018	COORDINATION ISSUE	ML
1	08/02/2018	COORDINATION ISSUE	ML

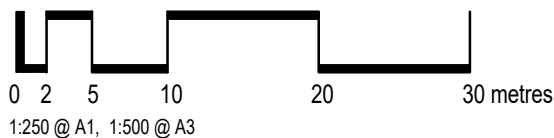

**B**  
**M**

**bickertonmasters.com.au**  
bma@bickertonmasters.com.au  
Brisbane 07 3257 3622  
Sydney 02 9261 8333

CLIENT:  
 **HammondCare**

PROJECT:  
**GREENWICH HOSPITAL  
CONCEPT PLAN**


DRAWING TITLE: HOSPITAL LEVEL H3 - PODIUM			
DATE: FEBRUARY 2018	DRAWN: Author	PROJ ARCH: Checker	SCALE: 1 : 250 @ A1
	PROJ: 1213	DRAWING: S.H03	REVISION: T2



PRELIMINARY

© BICKERTON MASTERS ARCHITECTURE  
THESE DRAWINGS AND DESIGNS AND THE COPYRIGHT THEREOF ARE  
THE PROPERTY OF BICKERTON MASTERS ARCHITECTURE PTY LTD AND  
MUST NOT BE USED, REPRODUCED OR COPIED WITHOUT THE WRITTEN  
PERMISSION OF BICKERTON MASTERS ARCHITECTURE PTY LTD ACN  
109 225 149 TRADING AS BICKERTON MASTERS ARCHITECTURE.  
BICKERTON MASTERS ARCHITECTURE ACCEPTS NO RESPONSIBILITY  
FOR THE USABILITY, COMPLETENESS OR ACCURACY OF DATA  
TRANSFERRED ELECTRONICALLY. RECIPIENTS SHOULD WHEN  
NECESSARY REQUEST A HARD COPY VERSION FOR VERIFICATION. USE  
FIGURED DIMENSIONS IN PREFERENCE TO SCALE. ALL DIMENSIONS TO  
BE VERIFIED ON SITE.

REV	DATE	DETAILS	INITIALS
3	12/03/2018	FINAL COORDINATION ISSUE	CM
2	28/02/2018	COORDINATION ISSUE	ML
1	08/02/2018	COORDINATION ISSUE	ML

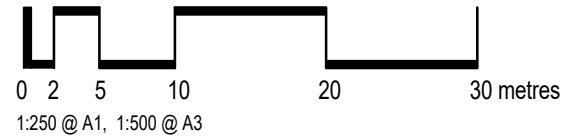


**B M**  
bickertonmasters.com.au  
bma@bickertonmasters.com.au  
Brisbane 07 3257 3622  
Sydney 02 9261 8333

CLIENT:  
**HammondCare**  
PROJECT:  
**GREENWICH HOSPITAL  
CONCEPT PLAN**

DRAWING TITLE: HOSPITAL LEVEL H4			
DATE: FEBRUARY 2018	DRAWN:	PROJ ARCH:	SCALE:
	1213		1 : 250 @ A1
		DRAWING:	REVISION:
		S.H04	T3




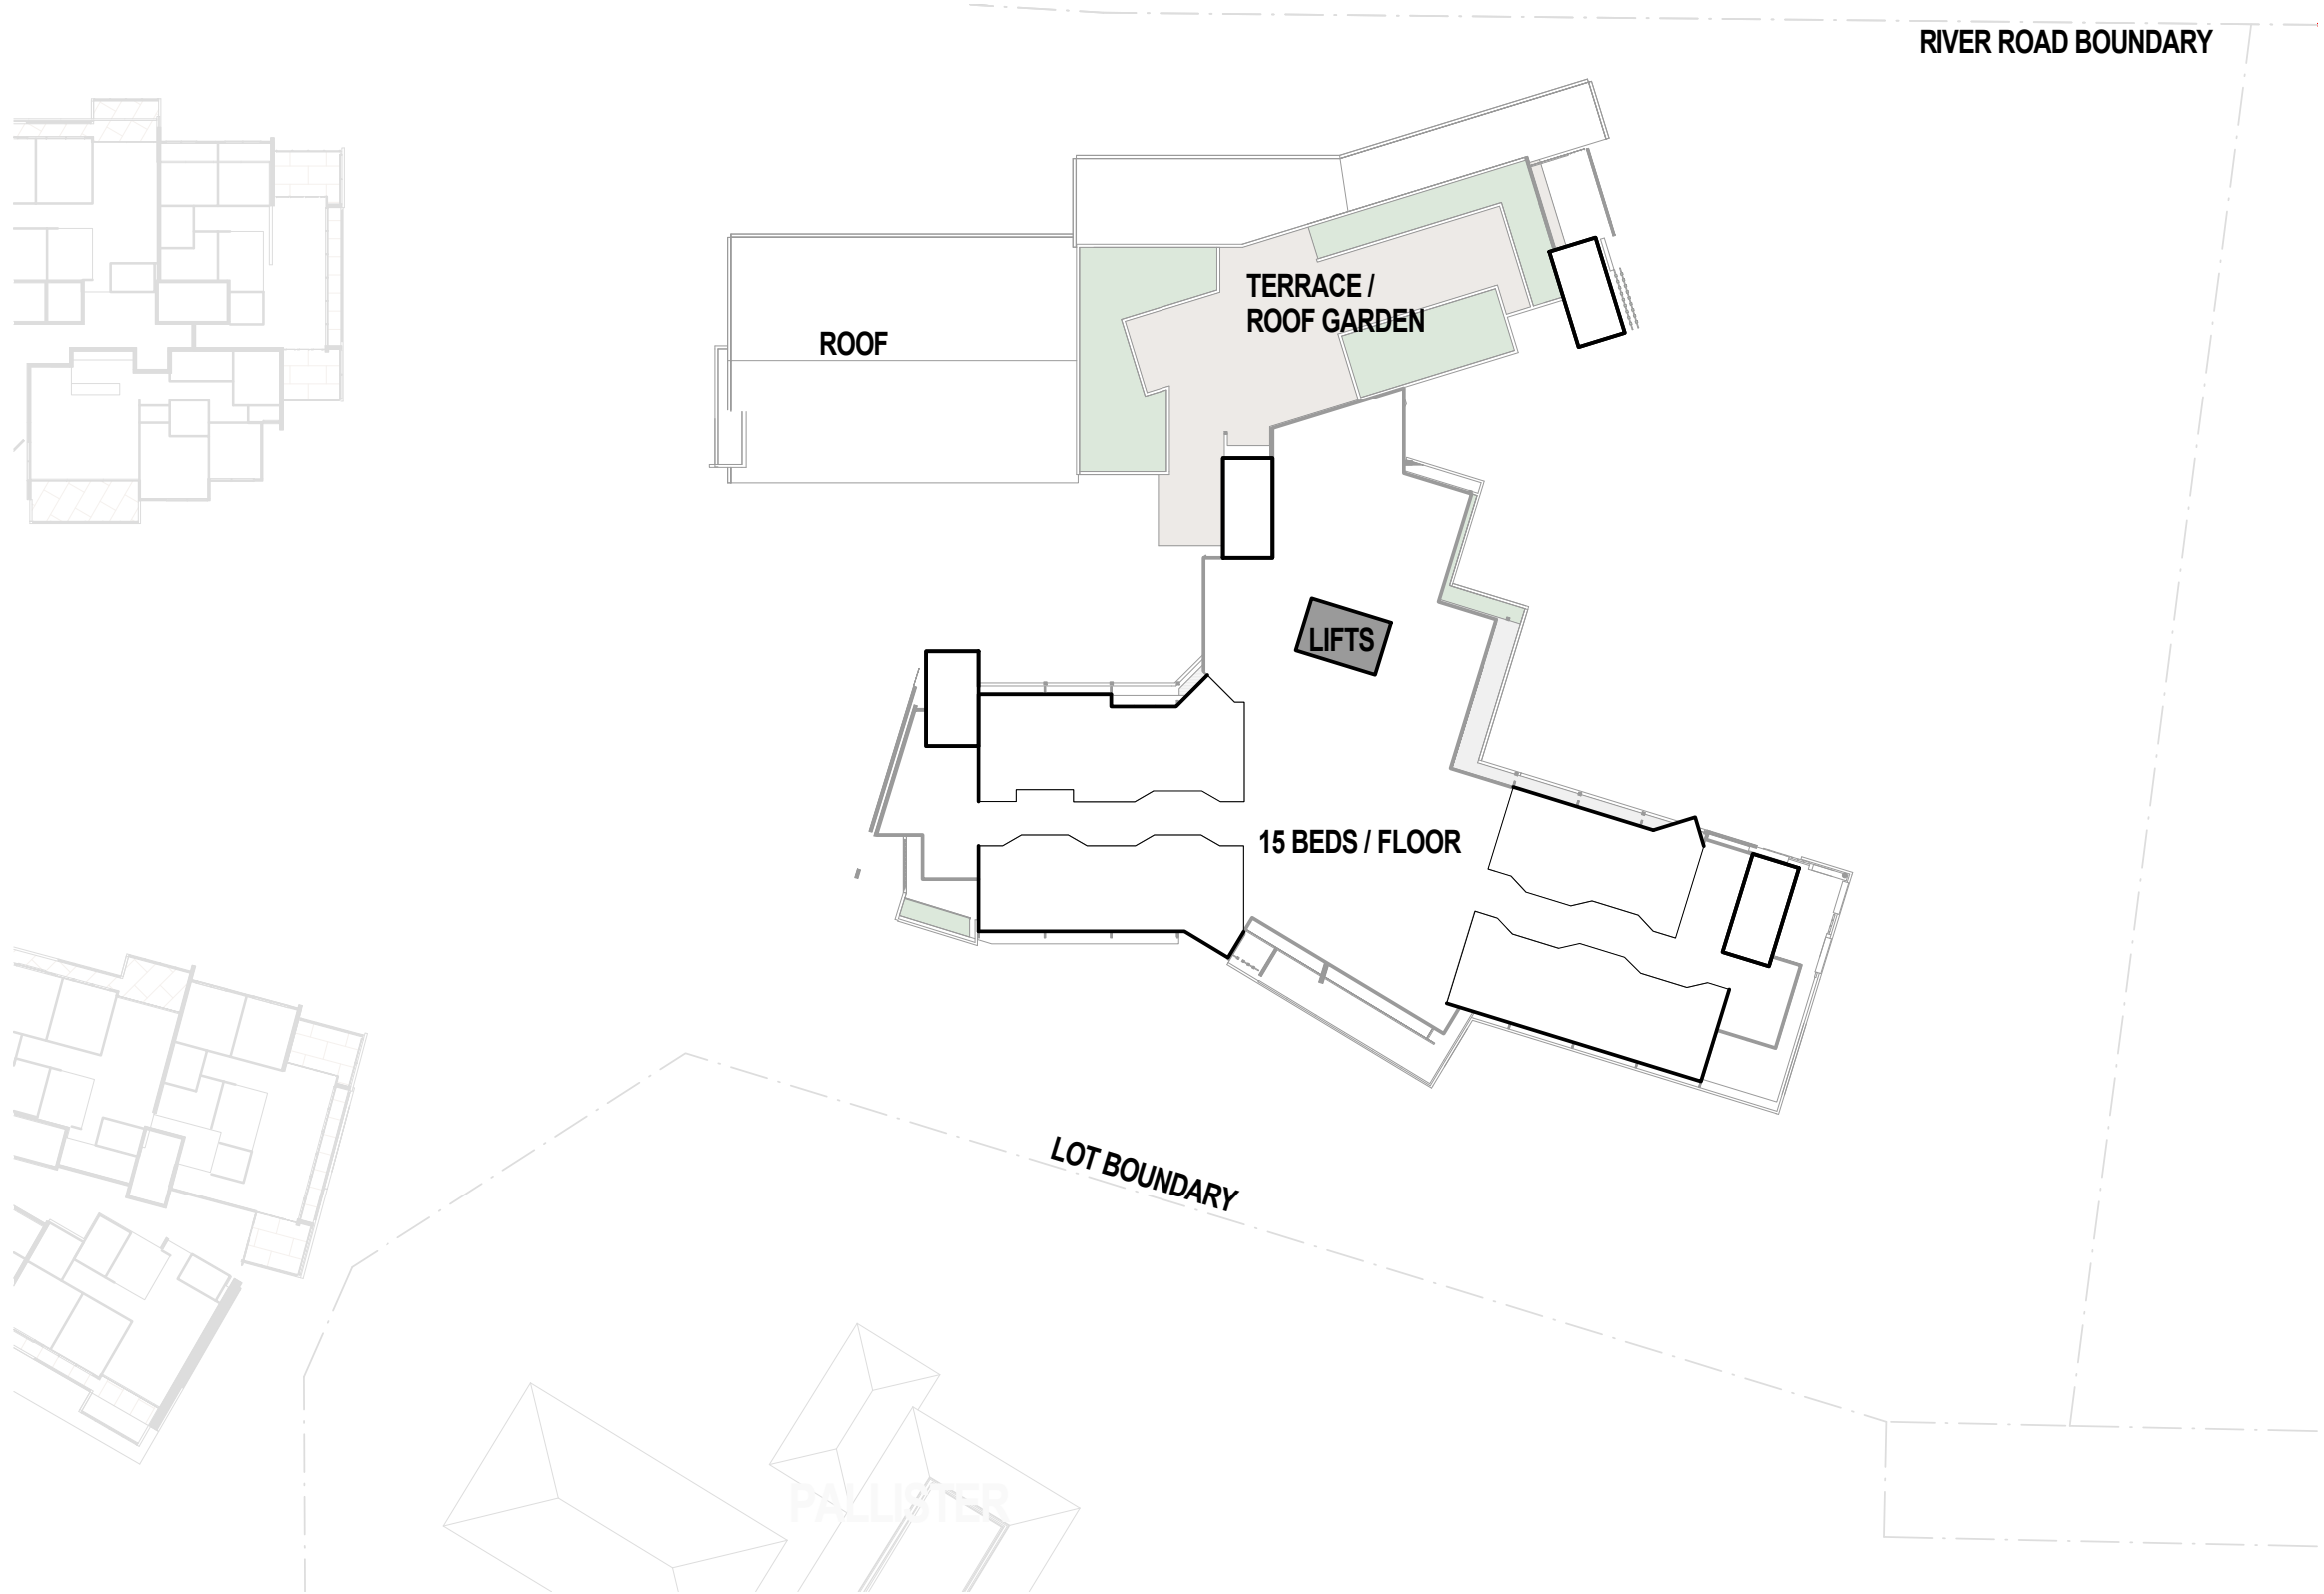

PRELIMINARY

© BICKERTON MASTERS ARCHITECTURE  
THESE DRAWINGS AND DESIGNS AND THE COPYRIGHT THEREOF ARE  
THE PROPERTY OF BICKERTON MASTERS ARCHITECTURE PTY LTD AND  
MUST NOT BE USED, REPRODUCED OR COPIED WITHOUT THE WRITTEN  
PERMISSION OF BICKERTON MASTERS ARCHITECTURE PTY LTD ACN  
109 225 149 TRADING AS BICKERTON MASTERS ARCHITECTURE.  
BICKERTON MASTERS ARCHITECTURE ACCEPTS NO RESPONSIBILITY  
FOR THE USABILITY, COMPLETENESS OR ACCURACY OF DATA  
TRANSFERRED ELECTRONICALLY. RECIPIENTS SHOULD WHEN  
NECESSARY REQUEST A HARD COPY VERSION FOR VERIFICATION. USE  
FIGURED DIMENSIONS IN PREFERENCE TO SCALE. ALL DIMENSIONS TO  
BE VERIFIED ON SITE.


REV	DATE	DETAILS	INITIALS
3	12/03/2018	FINAL COORDINATION ISSUE	CM
2	28/02/2018	COORDINATION ISSUE	ML
1	08/02/2018	COORDINATION ISSUE	ML

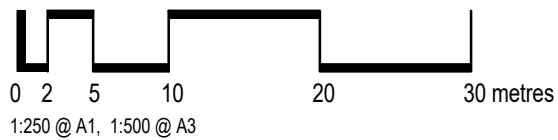

**bickertonmasters.com.au**  
bma@bickertonmasters.com.au  
Brisbane 07 3257 3622  
Sydney 02 9261 8333

CLIENT:  
**HammondCare**  
PROJECT:  
**GREENWICH HOSPITAL  
CONCEPT PLAN**


DRAWING TITLE:  
**HOSPITAL LEVEL H5**  
DATE: FEBRUARY 2018  
DRAWN:  
PROJ: 1213  
SCALE: 1 : 250 @ A1  
REVISION: T3  
DRAWING: S.H05

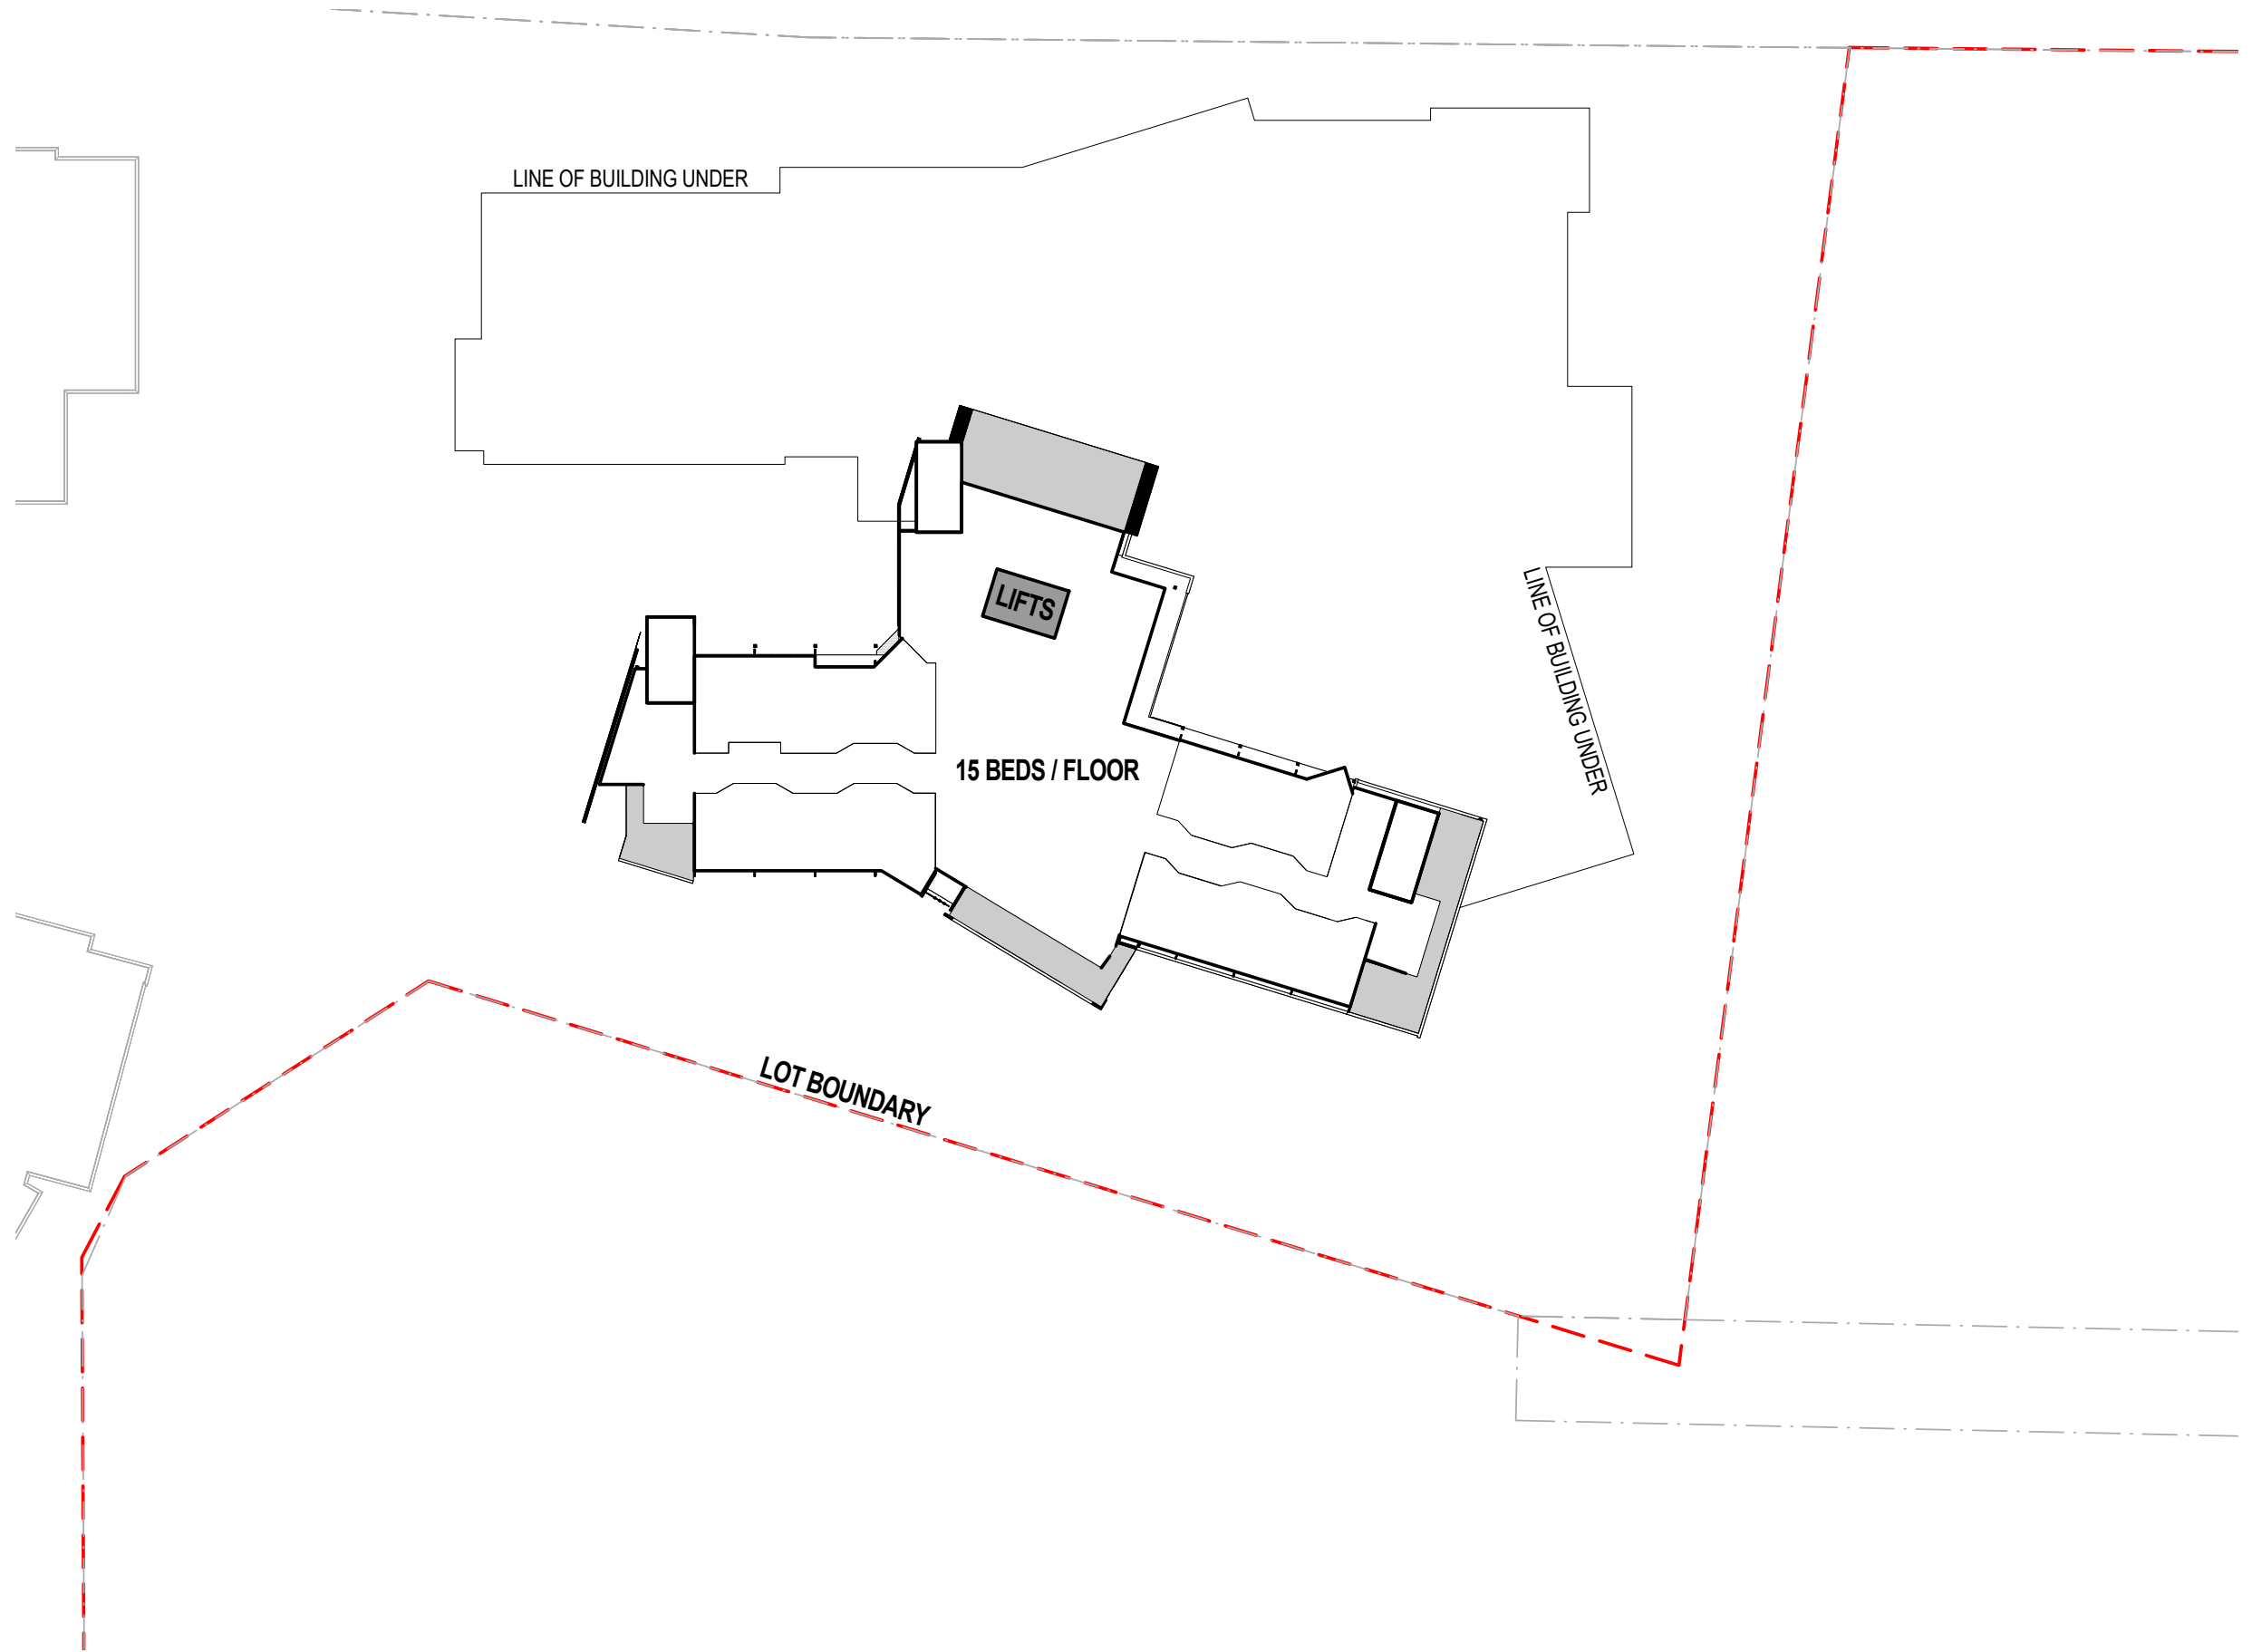

PRELIMINARY

© BICKERTON MASTERS ARCHITECTURE  
THESE DRAWINGS AND DESIGNS AND THE COPYRIGHT THEREOF ARE  
THE PROPERTY OF BICKERTON MASTERS ARCHITECTURE PTY LTD AND  
MUST NOT BE USED, REPRODUCED OR COPIED WITHOUT THE WRITTEN  
PERMISSION OF BICKERTON MASTERS ARCHITECTURE PTY LTD ACN  
109 225 149 TRADING AS BICKERTON MASTERS ARCHITECTURE.  
BICKERTON MASTERS ARCHITECTURE ACCEPT NO RESPONSIBILITY  
FOR THE USABILITY, COMPLETENESS OR ACCURACY OF DATA  
TRANSFERRED ELECTRONICALLY. RECIPIENTS SHOULD WHEN  
NECESSARY REQUEST A HARD COPY VERSION FOR VERIFICATION. USE  
FIGURED DIMENSIONS IN PREFERENCE TO SCALE. ALL DIMENSIONS TO  
BE VERIFIED ON SITE.

REV	DATE	DETAILS	INITIALS
3	12/03/2018	FINAL COORDINATION ISSUE	CM
2	28/02/2018	COORDINATION ISSUE	ML
1	08/02/2018	COORDINATION ISSUE	ML

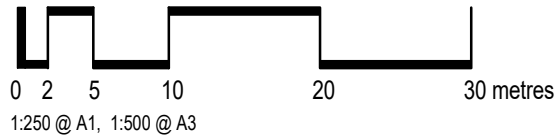


**bickertonmasters.com.au**  
bma@bickertonmasters.com.au  
Brisbane 07 3257 3622  
Sydney 02 9261 8333

CLIENT:  
  
PROJECT:  
**GREENWICH HOSPITAL  
CONCEPT PLAN**


DRAWING TITLE:  
**HOSPITAL LEVEL H6-H9**  
DATE: FEBRUARY 2018  
DRAWN: Author  
PROJ: 1213  
PROJ ARCH: Checker  
SCALE: 1 : 250 @ A1  
REVISION: T3

RIVER ROAD

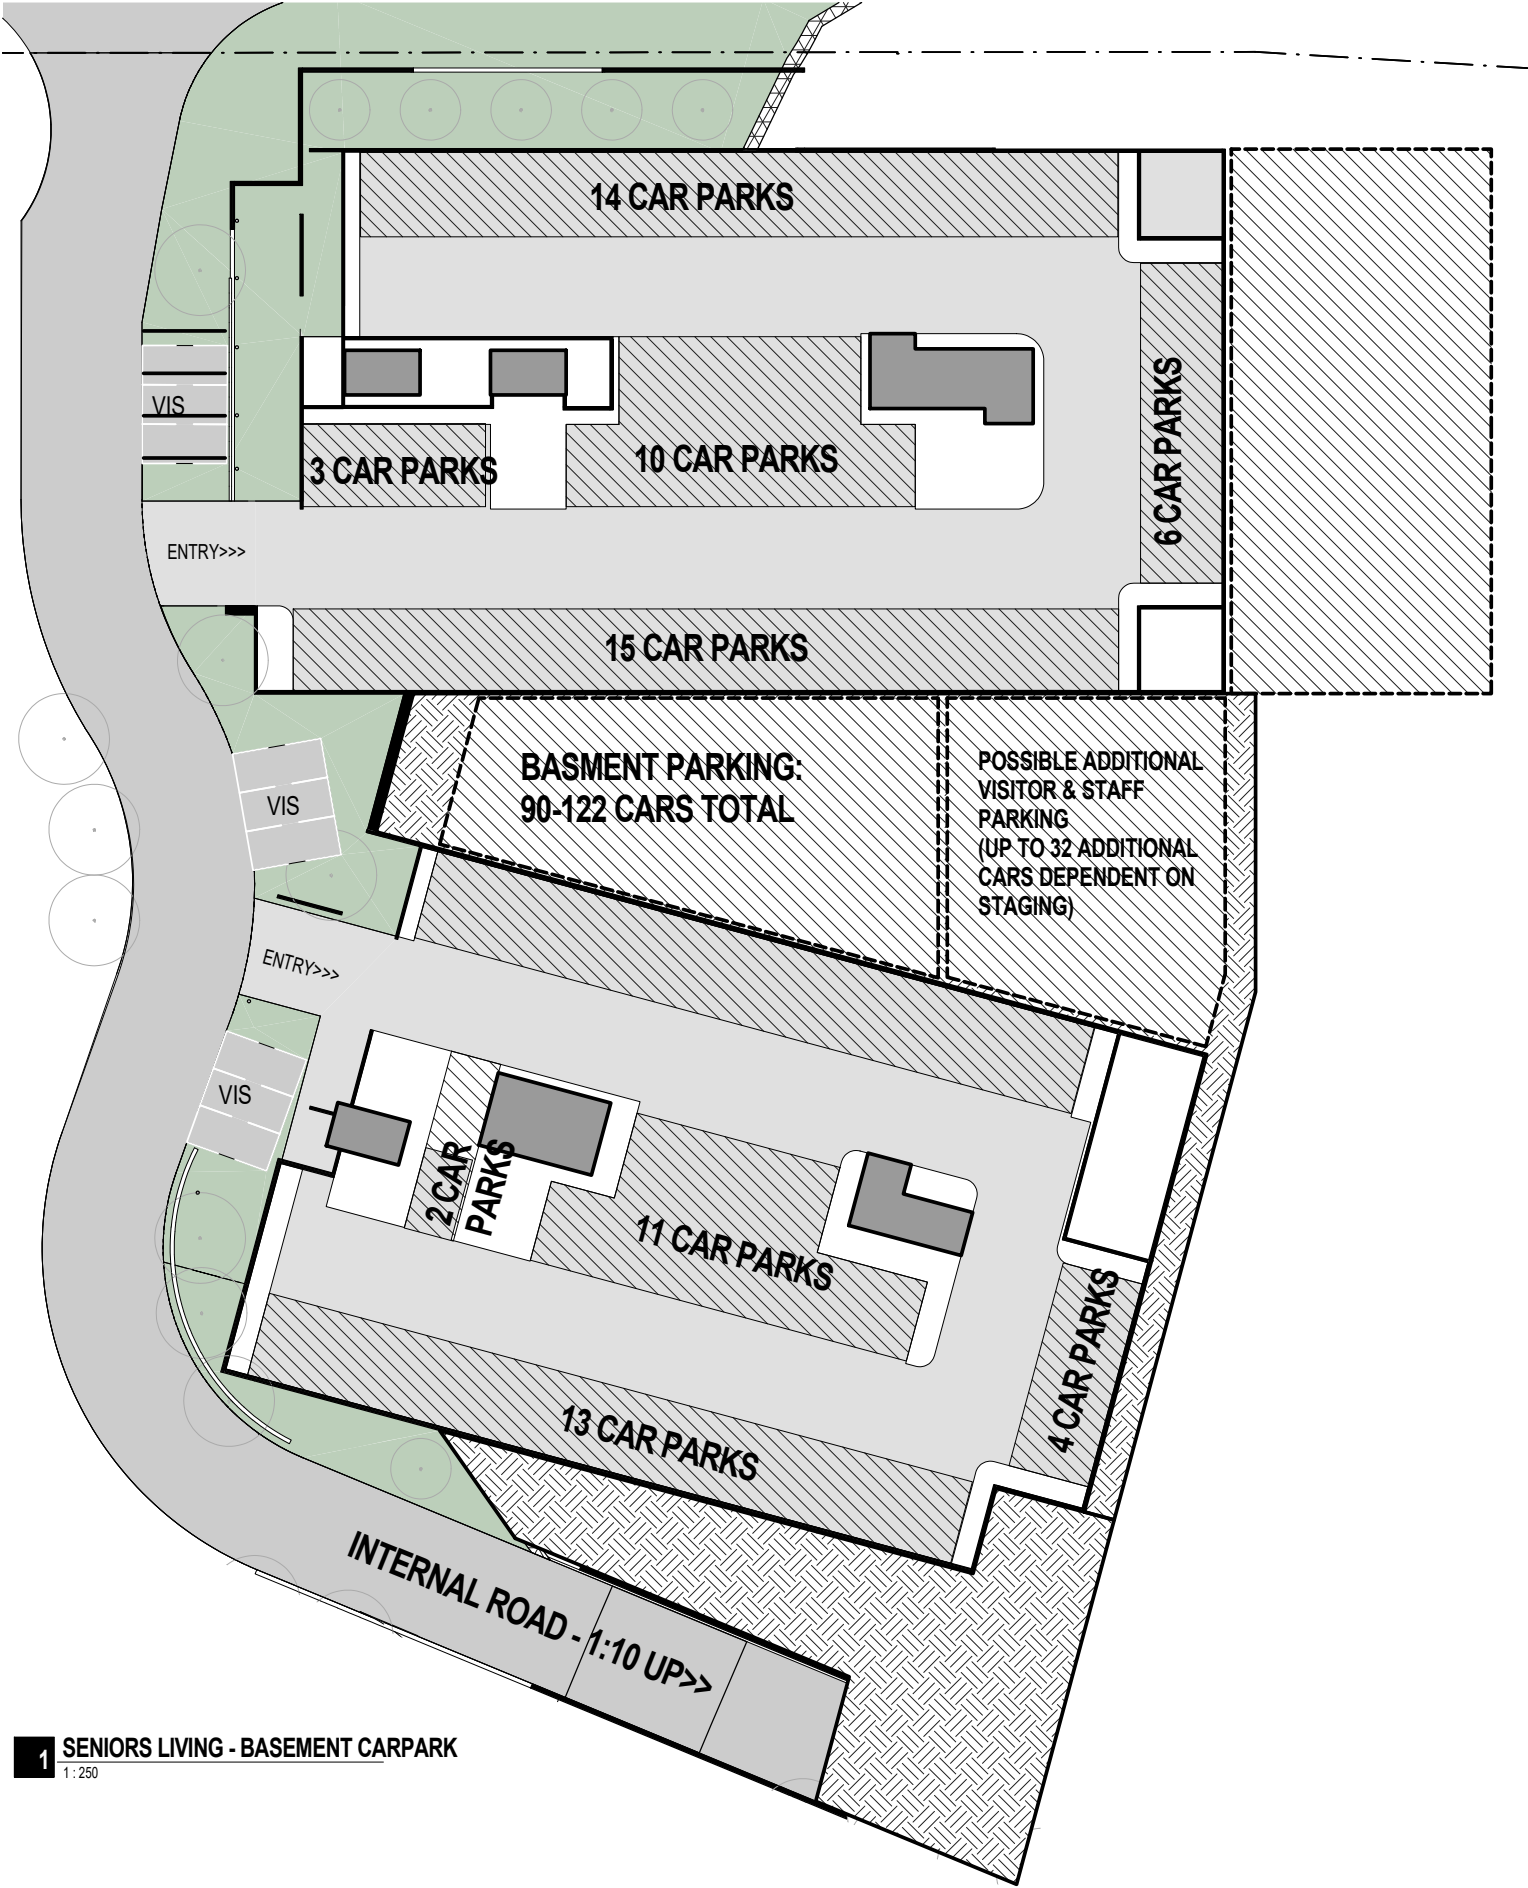

1 SENIORS LIVING - BASEMENT CARPARK  
1:250


2 SENIORS LIVING - PODIUM LEVEL  
1:250

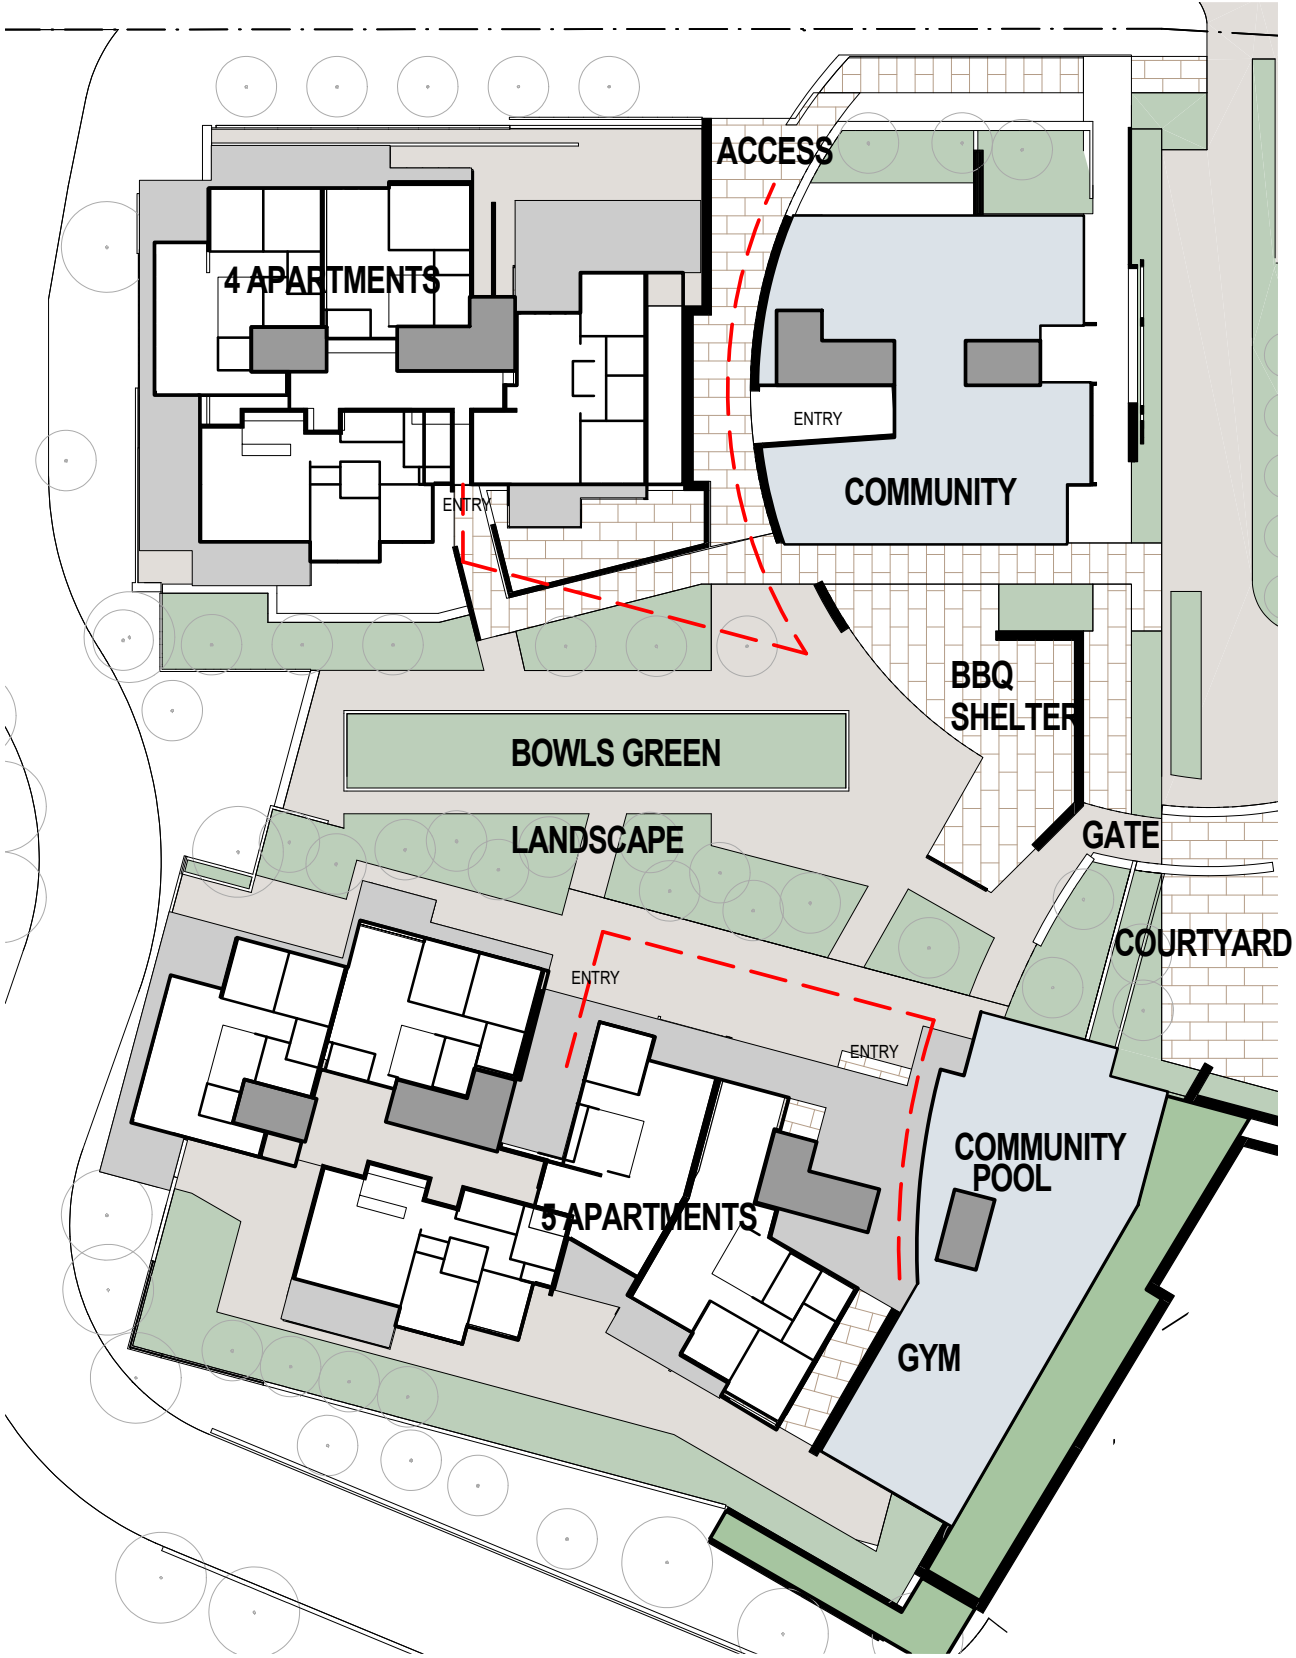

PRELIMINARY

© BICKERTON MASTERS ARCHITECTURE  
THESE DRAWINGS AND DESIGNS AND THE COPYRIGHT THEREOF ARE  
THE PROPERTY OF BICKERTON MASTERS ARCHITECTURE PTY LTD AND  
MUST NOT BE USED, REPRODUCED OR COPIED WITHOUT THE WRITTEN  
PERMISSION OF BICKERTON MASTERS ARCHITECTURE PTY LTD A/CN  
109 225 149 TRADING AS BICKERTON MASTERS ARCHITECTURE.  
BICKERTON MASTERS ARCHITECTURE ACCEPTS NO RESPONSIBILITY  
FOR THE USABILITY, COMPLETENESS OR ACCURACY OF DATA  
TRANSFERRED ELECTRONICALLY. RECIPIENTS SHOULD WHEN  
NECESSARY REQUEST A HARD COPY VERSION FOR VERIFICATION. USE  
FIGURED DIMENSIONS IN PREFERENCE TO SCALE. ALL DIMENSIONS TO  
BE VERIFIED ON SITE.

REV	DATE	DETAILS	INITIALS
3	12/03/2018	FINAL COORDINATION ISSUE	CM
2	28/02/2018	COORDINATION ISSUE	ML
1	08/02/2018	COORDINATION ISSUE	ML

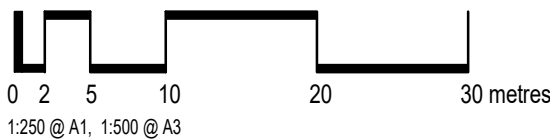


bickertonmasters.com.au  
bma@bickertonmasters.com.au  
Brisbane 07 3257 3622  
Sydney 02 9261 8333


CLIENT:  
HammondCare  
PROJECT:  
GREENWICH HOSPITAL  
REDEVELOPMENT

DRAWING TITLE:  
SENIORS LIVING APARTMENTS - BASEMENT &  
PODIUM LEVELS  
DATE:  
FEB 2018  
DRAWN:  
Author  
PROJ:  
1213  
CHECKER:  
1:250@A1  
REVISION:  
T3





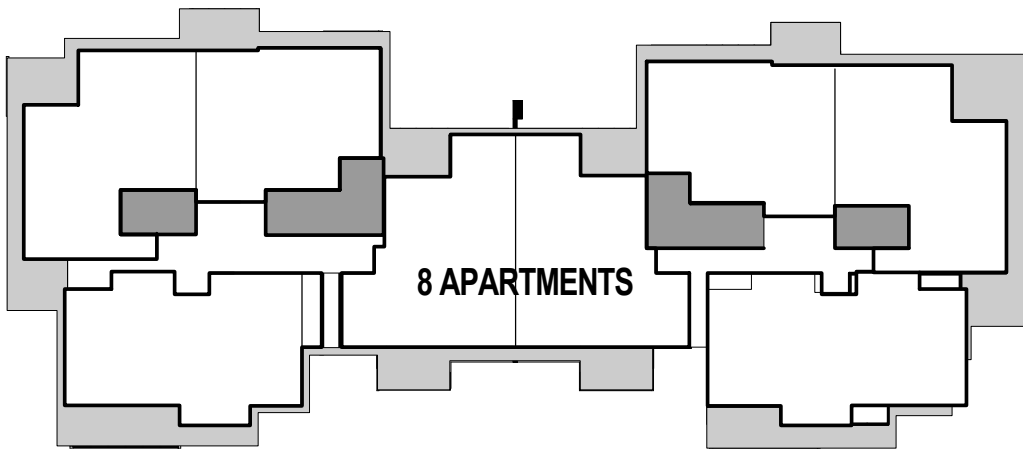

**1 SENIORS LIVING - LEVEL 1-3 SIMILAR**  
1 : 250

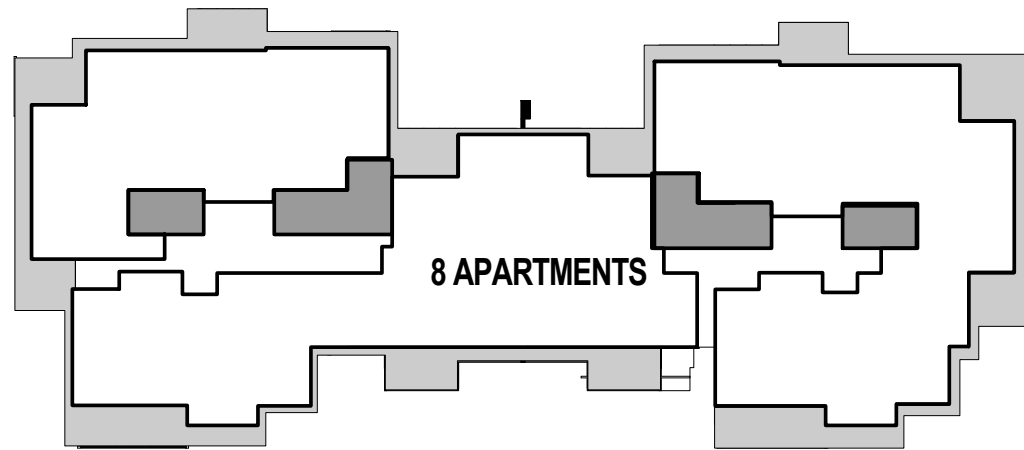

**2 SENIORS LIVING - LEVEL 4**  
1 : 250

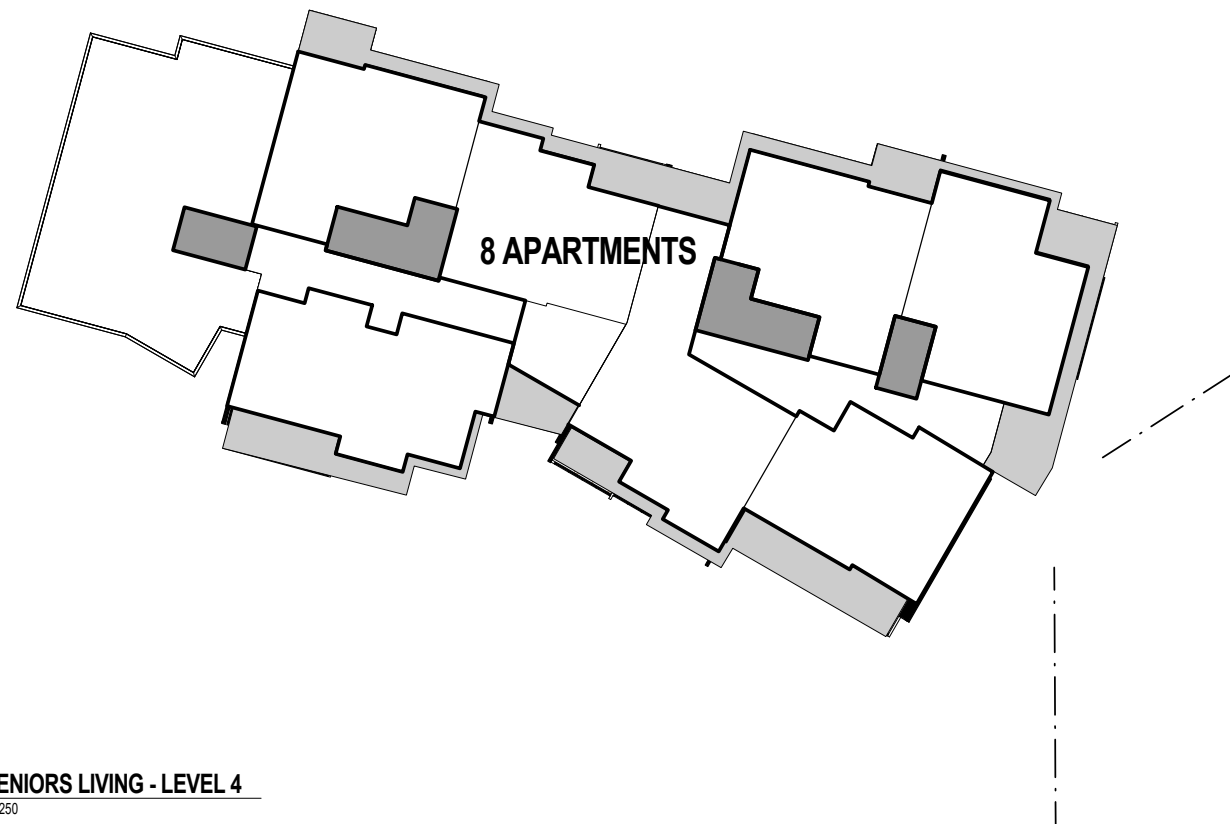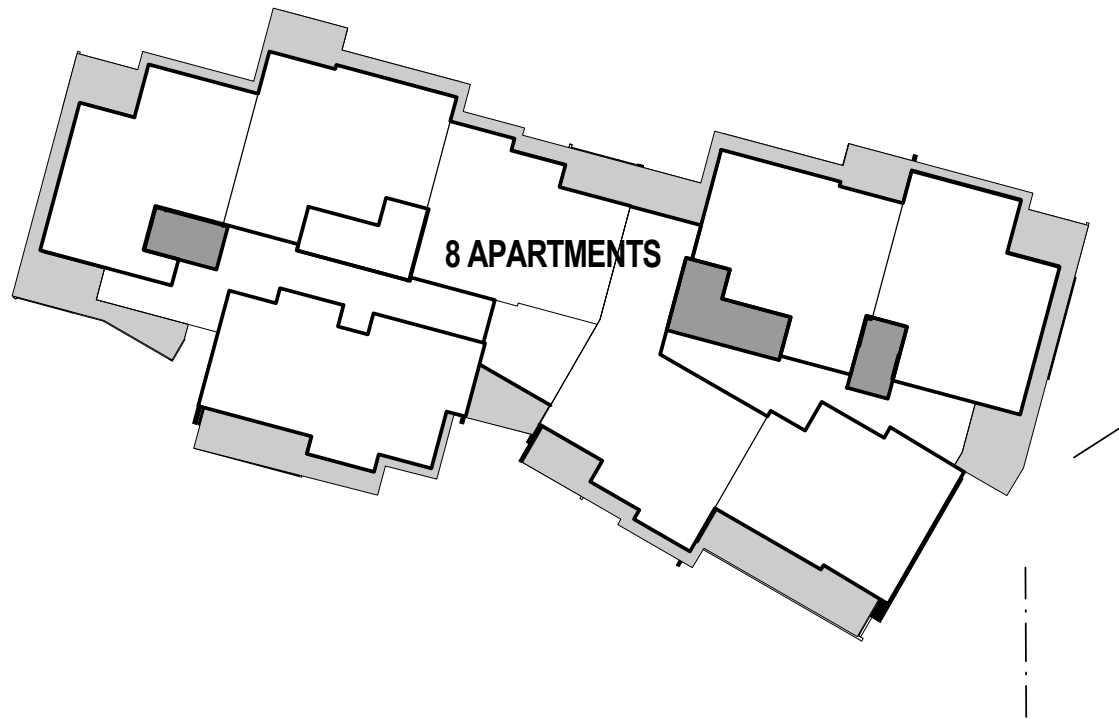


PRELIMINARY

© BICKERTON MASTERS ARCHITECTURE  
THESE DRAWINGS AND DESIGNS AND THE COPYRIGHT THEREOF ARE  
THE PROPERTY OF BICKERTON MASTERS ARCHITECTURE PTY LTD AND  
MUST NOT BE USED, REPRODUCED OR COPIED WITHOUT THE WRITTEN  
PERMISSION OF BICKERTON MASTERS ARCHITECTURE PTY LTD ACH  
109 225 149 TRADING AS BICKERTON MASTERS ARCHITECTURE.

BICKERTON MASTERS ARCHITECTURE ACCEPT NO RESPONSIBILITY  
FOR THE USABILITY, COMPLETENESS OR ACCURACY OF DATA  
TRANSFERRED ELECTRONICALLY. RECIPIENTS SHOULD WHEN  
NECESSARY REQUEST A HARD COPY VERSION FOR VERIFICATION. USE  
FIGURED DIMENSIONS IN PREFERENCE TO SCALE. ALL DIMENSIONS TO  
BE VERIFIED ON SITE.




REV	DATE	DETAILS	INITIALS
3	12/03/2018	FINAL COORDINATION ISSUE	CM
2	28/02/2018	COORDINATION ISSUE	ML
1	08/02/2018	COORDINATION ISSUE	ML

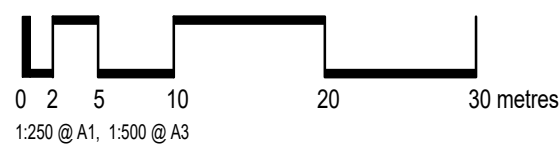

**bickertonmasters.com.au**  
bma@bickertonmasters.com.au  
Brisbane 07 3257 3622  
Sydney 02 9261 8333

CLIENT:  
**HammondCare**  
PROJECT:  
**GREENWICH HOSPITAL  
REDEVELOPMENT**

DRAWING TITLE:  
**SENIORS LIVING APARTMENTS - LEVELS 1-4**  
DATE: FEB 2018  
DRAWN: 1213  
PROJ ARCH: SL.02  
SCALE: 1 : 250 @ A1  
REVISION: T3

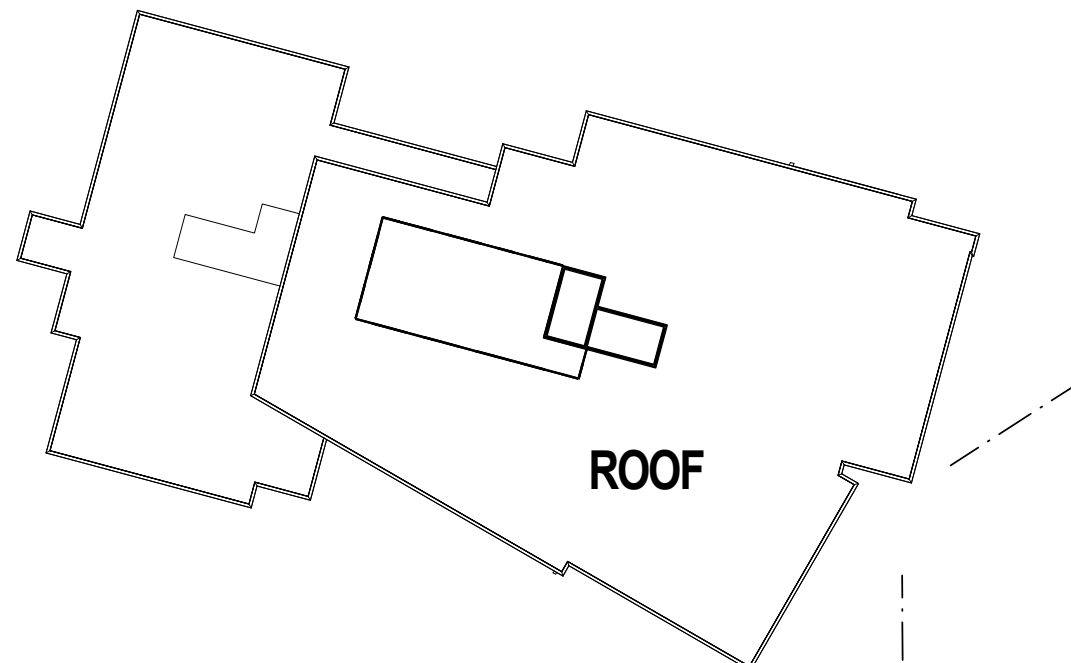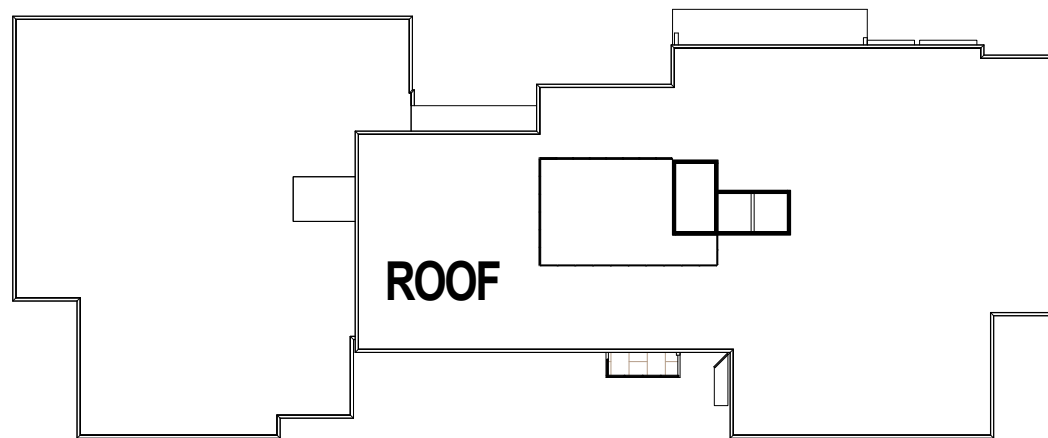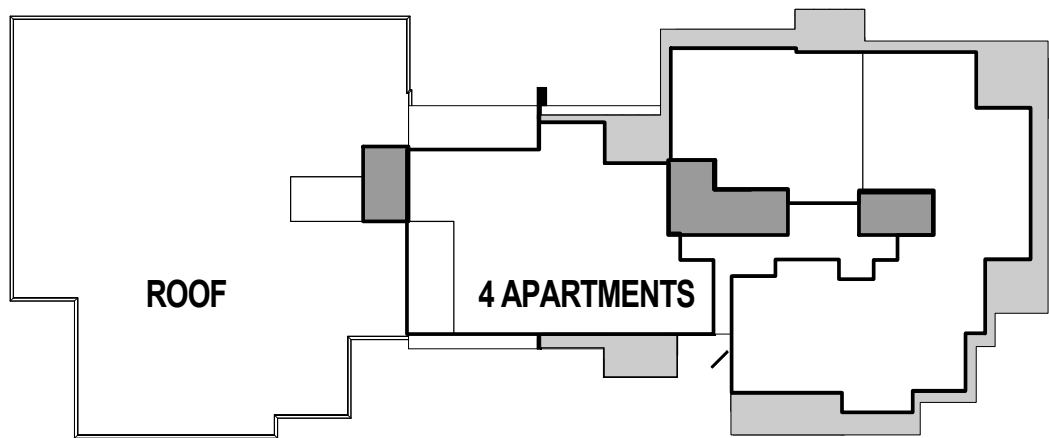


**1 SENIORS LIVING - LEVEL 5**  
1 : 250

**2 SENIORS LIVING - ROOF**  
1 : 250

PRELIMINARY

© BICKERTON MASTERS ARCHITECTURE  
THESE DRAWINGS AND DESIGNS AND THE COPYRIGHT THEREOF ARE  
THE PROPERTY OF BICKERTON MASTERS ARCHITECTURE PTY LTD AND  
MUST NOT BE USED, REPRODUCED OR COPIED WITHOUT THE WRITTEN  
PERMISSION OF BICKERTON MASTERS ARCHITECTURE PTY LTD A/CN  
109 225 149 TRADING AS BICKERTON MASTERS ARCHITECTURE.  
BICKERTON MASTERS ARCHITECTURE ACCEPTS NO RESPONSIBILITY  
FOR THE USABILITY, COMPLETENESS OR ACCURACY OF DATA  
TRANSFERRED ELECTRONICALLY. RECIPIENTS SHOULD WHEN  
NECESSARY REQUEST A HARD COPY VERSION FOR VERIFICATION. USE  
FIGURED DIMENSIONS IN PREFERENCE TO SCALE. ALL DIMENSIONS TO  
BE VERIFIED ON SITE.


3	12/03/2018	FINAL COORDINATION ISSUE	CM	
2	28/02/2018	COORDINATION ISSUE	ML	
1	08/02/2018	COORDINATION ISSUE	ML	
REV	DATE	DETAILS	INITIALS	

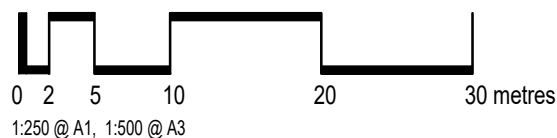


**bickertonmasters.com.au**  
bma@bickertonmasters.com.au  
Brisbane 07 3257 3622  
Sydney 02 9261 8333

CLIENT:  
  
PROJECT:  
**GREENWICH HOSPITAL  
REDEVELOPMENT**

DRAWING TITLE:  
**SENIORS LIVING APARTMENTS - UPPER  
LEVEL 5 & ROOF**  
DATE: FEB 2018  
DRAWN: 1213  
PROJ ARCH: SL.03  
SCALE: 1 : 250 @ A1  
REVISION: T3

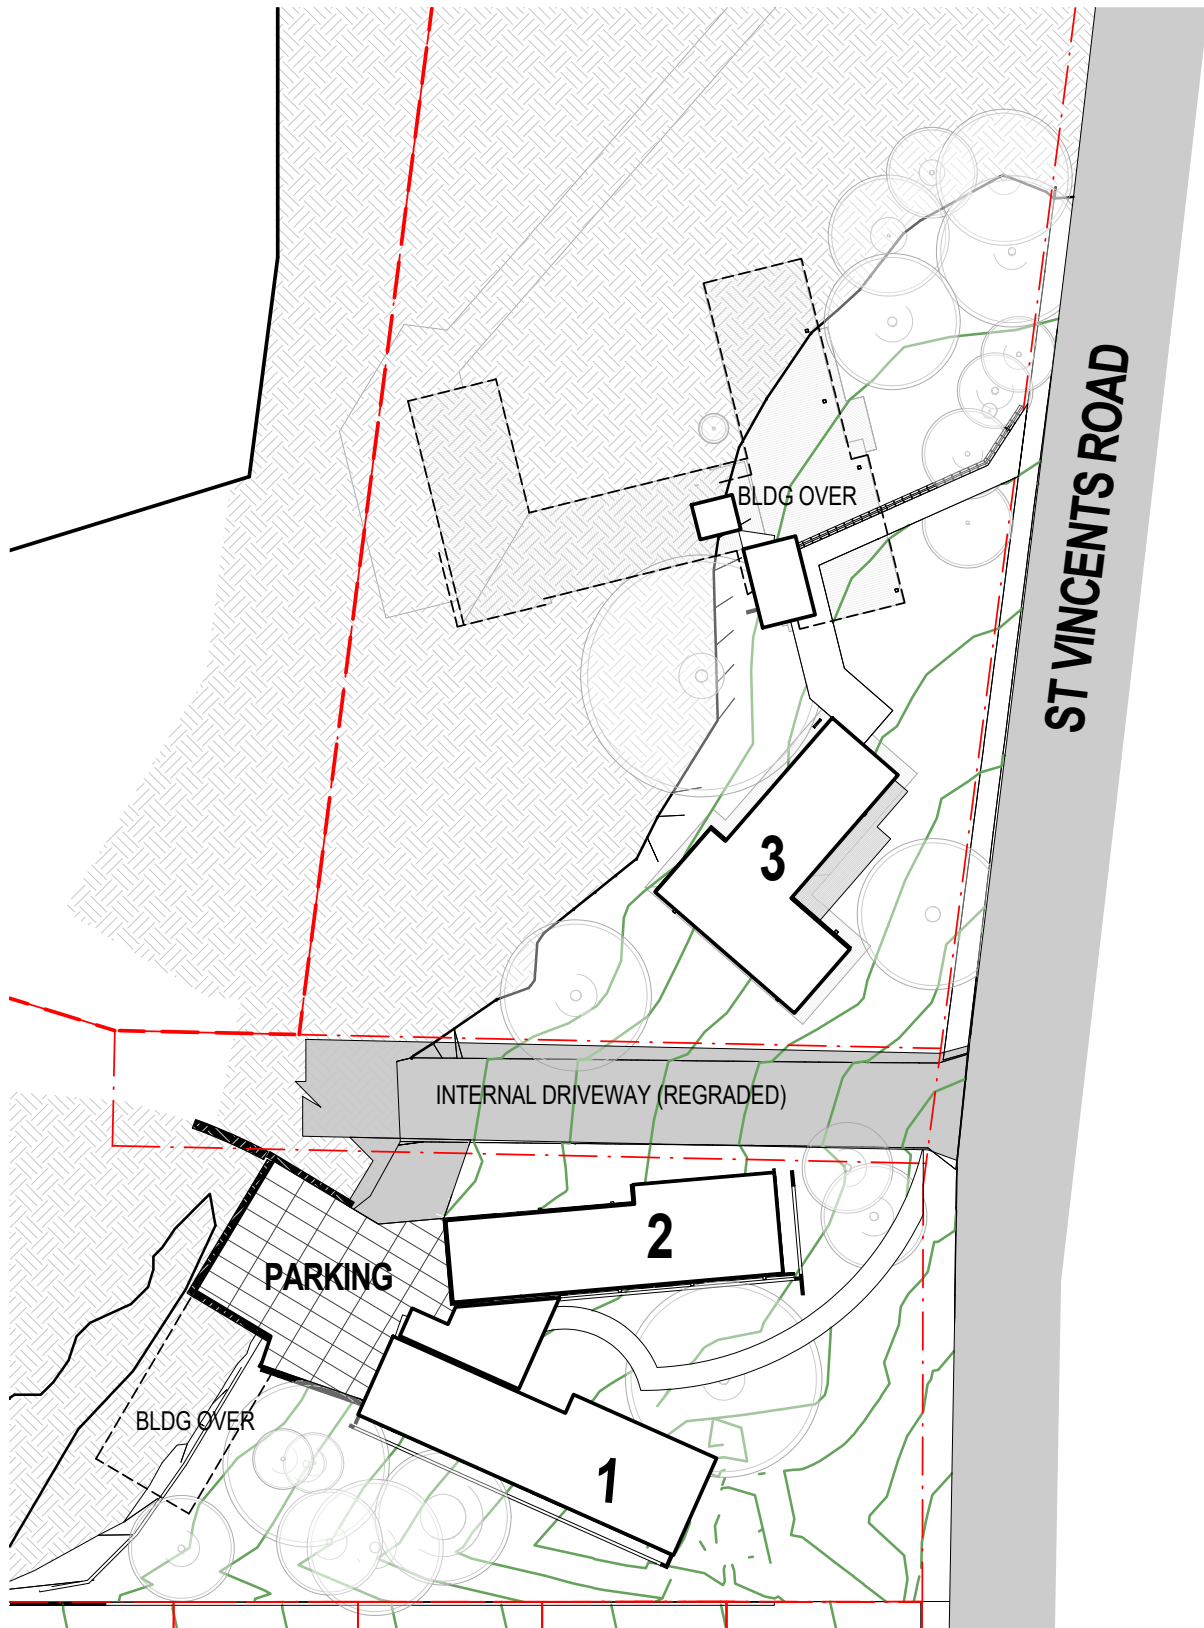

**1 VILLAS - LEVEL 1**  
1 : 250

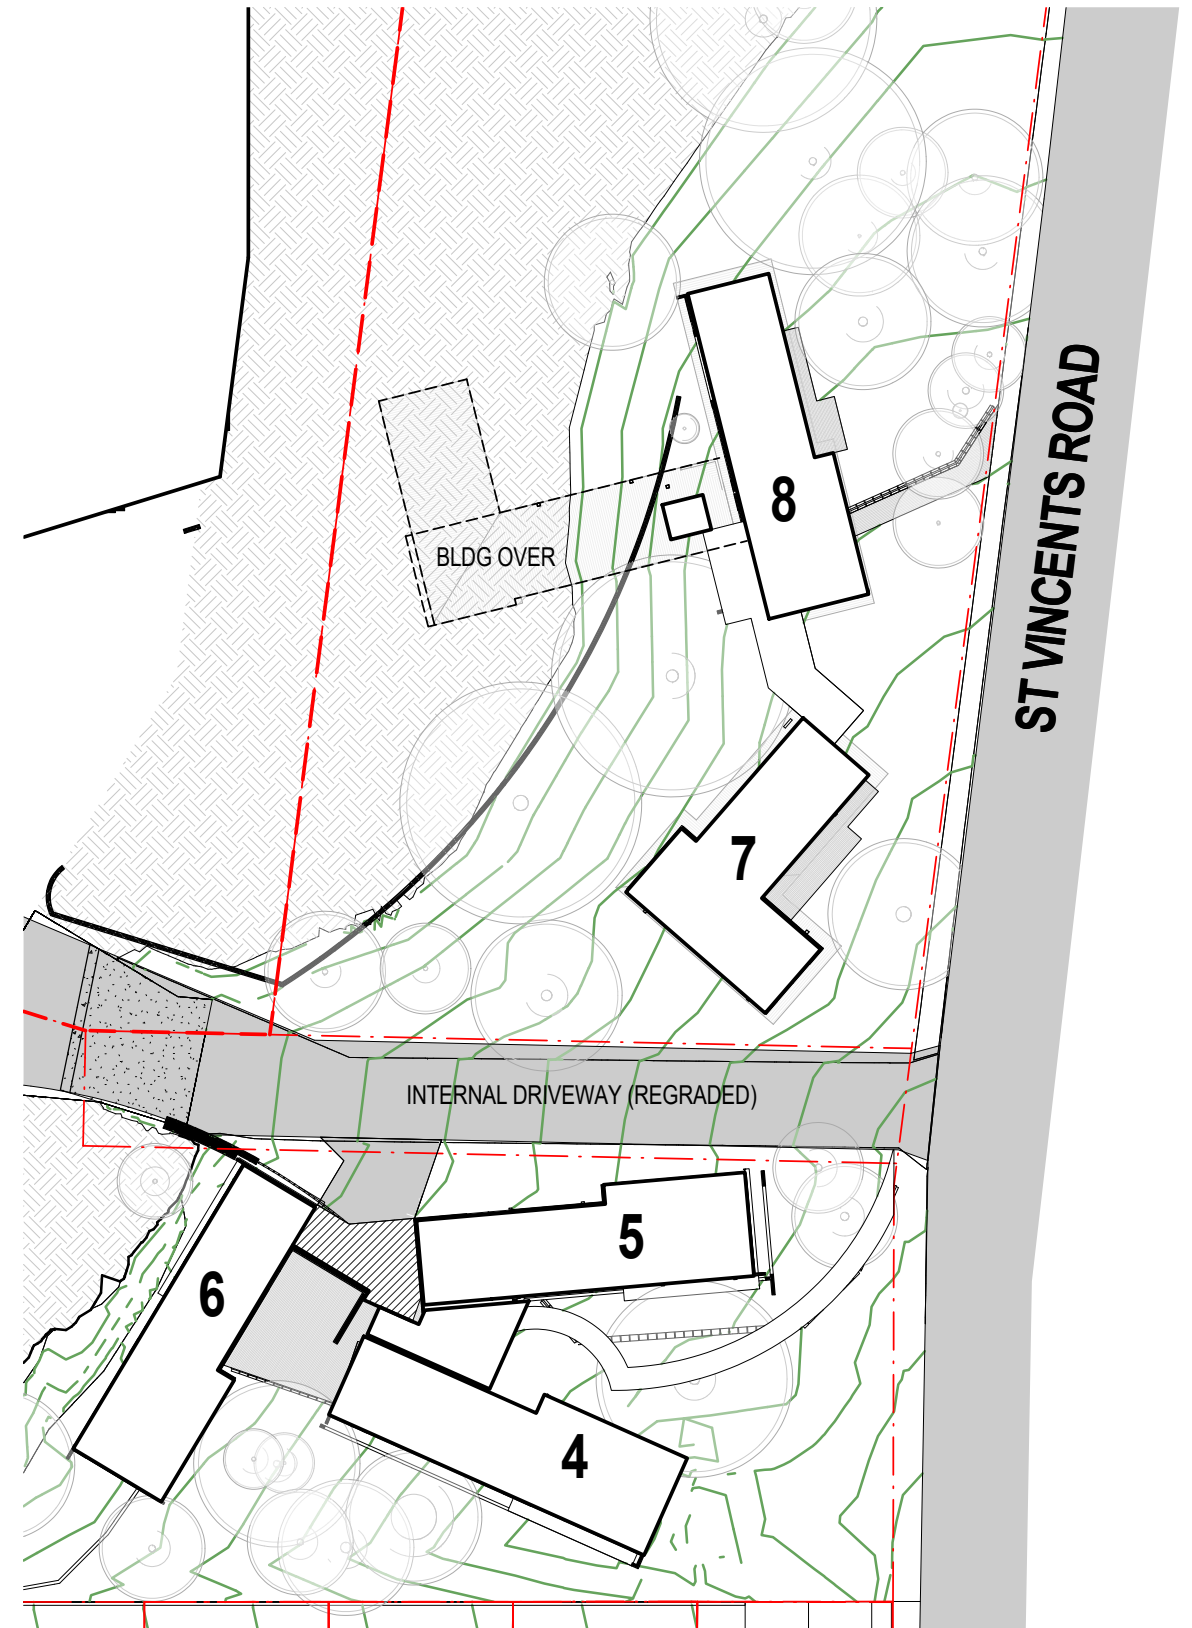


**2 VILLAS - LEVEL 2**  
1 : 250

PRELIMINARY

© BICKERTON MASTERS ARCHITECTURE  
THESE DRAWINGS AND DESIGNS AND THE COPYRIGHT THEREOF ARE  
THE PROPERTY OF BICKERTON MASTERS ARCHITECTURE PTY LTD AND  
MUST NOT BE USED, REPRODUCED OR COPIED WITHOUT THE WRITTEN  
PERMISSION OF BICKERTON MASTERS ARCHITECTURE PTY LTD A/CN  
109 225 149 TRADING AS BICKERTON MASTERS ARCHITECTURE.  
BICKERTON MASTERS ARCHITECTURE ACCEPTS NO RESPONSIBILITY  
FOR THE USABILITY, COMPLETENESS OR ACCURACY OF DATA  
TRANSFERRED ELECTRONICALLY. RECIPIENTS SHOULD WHEN  
NECESSARY REQUEST A HARD COPY VERSION FOR VERIFICATION. USE  
FIGURED DIMENSIONS IN PREFERENCE TO SCALE. ALL DIMENSIONS TO  
BE VERIFIED ON SITE.

REV	DATE	DETAILS	INITIALS
3	12/03/2018	FINAL COORDINATION ISSUE	CM
2	28/02/2018	COORDINATION ISSUE	ML
1	08/02/2018	COORDINATION ISSUE	ML

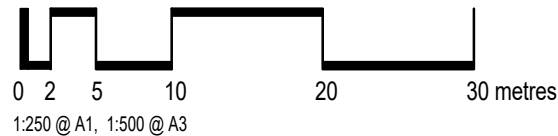


**bickertonmasters.com.au**  
bma@bickertonmasters.com.au  
Brisbane 07 3257 3622  
Sydney 02 9261 8333


CLIENT:  
**HammondCare**  
PROJECT:  
**GREENWICH HOSPITAL  
CONCEPT PLAN**

DRAWING TITLE:  
**SENIORS LIVING - ST VINCENTS ROAD VILLAS**  
DATE: FEBRUARY 2018  
DRAWN: 1213  
PROJ ARCH: S.V.01  
SCALE: 1 : 250 @ A1  
REVISION: T3



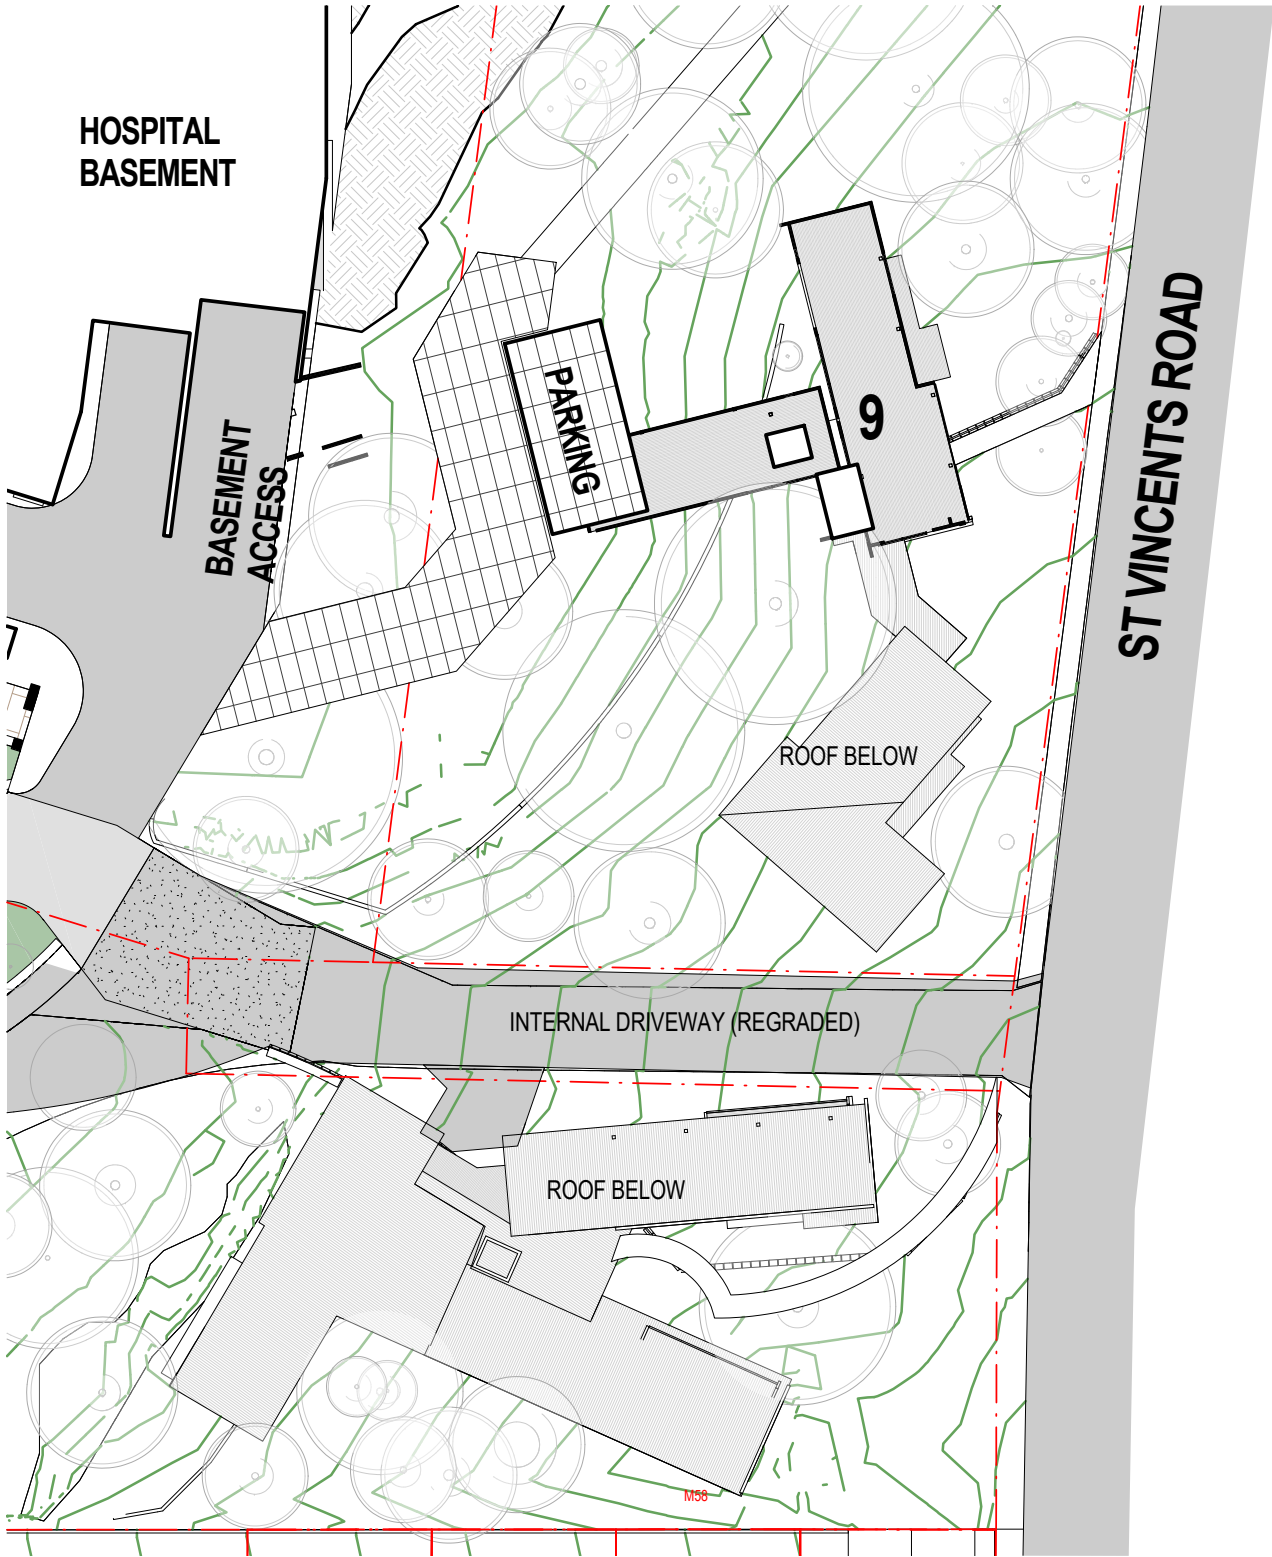

1 VILLAS - LEVEL 3  
1 : 250

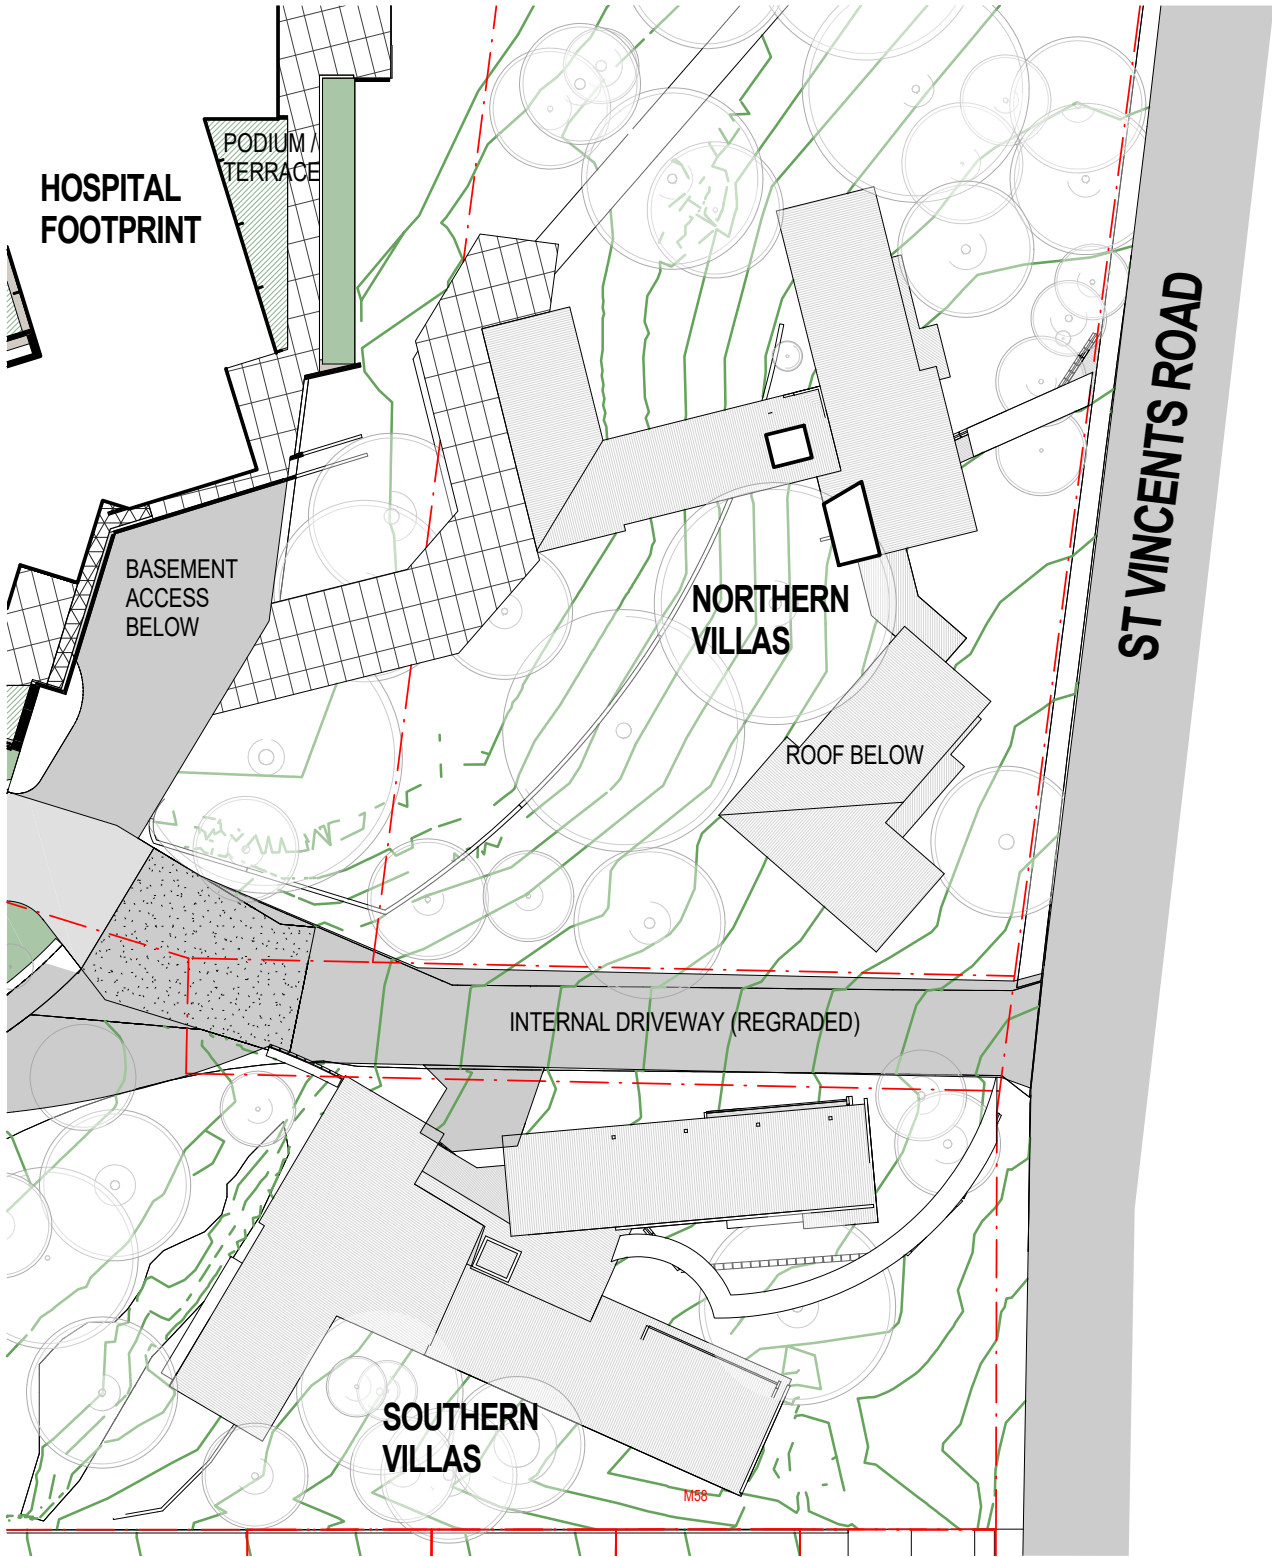


2 VILLAS - LEVEL 4 (UPPER LEVEL)  
1 : 250

PRELIMINARY

© BICKERTON MASTERS ARCHITECTURE  
THESE DRAWINGS AND DESIGNS AND THE COPYRIGHT THEREOF ARE  
THE PROPERTY OF BICKERTON MASTERS ARCHITECTURE PTY LTD AND  
MUST NOT BE USED, REPRODUCED OR COPIED WITHOUT THE WRITTEN  
PERMISSION OF BICKERTON MASTERS ARCHITECTURE PTY LTD A/CN  
109 225 149 TRADING AS BICKERTON MASTERS ARCHITECTURE.  
BICKERTON MASTERS ARCHITECTURE ACCEPT NO RESPONSIBILITY  
FOR THE USABILITY, COMPLETENESS OR ACCURACY OF DATA  
TRANSFERRED ELECTRONICALLY. RECIPIENTS SHOULD WHEN  
NECESSARY REQUEST A HARD COPY VERSION FOR VERIFICATION. USE  
FIGURED DIMENSIONS IN PREFERENCE TO SCALE. ALL DIMENSIONS TO  
BE VERIFIED ON SITE.


REV	DATE	DETAILS	INITIALS
3	12/03/2018	FINAL COORDINATION ISSUE	CM
2	28/02/2018	COORDINATION ISSUE	ML
1	08/02/2018	COORDINATION ISSUE	ML

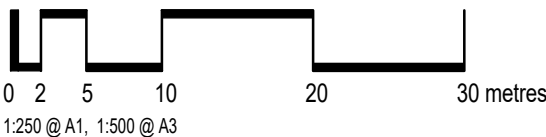

bickertonmasters.com.au  
bma@bickertonmasters.com.au  
Brisbane 07 3257 3622  
Sydney 02 9261 8333

CLIENT:  
  
PROJECT:  
GREENWICH HOSPITAL  
CONCEPT PLAN


DRAWING TITLE:  
SENIORS LIVING - ST VINCENTS ROAD VILLAS  
DATE: FEBRUARY 2018  
DRAWN: 1213  
PROJ ARCH: S.V.02  
SCALE: 1 : 250 @ A1  
REVISION: T3

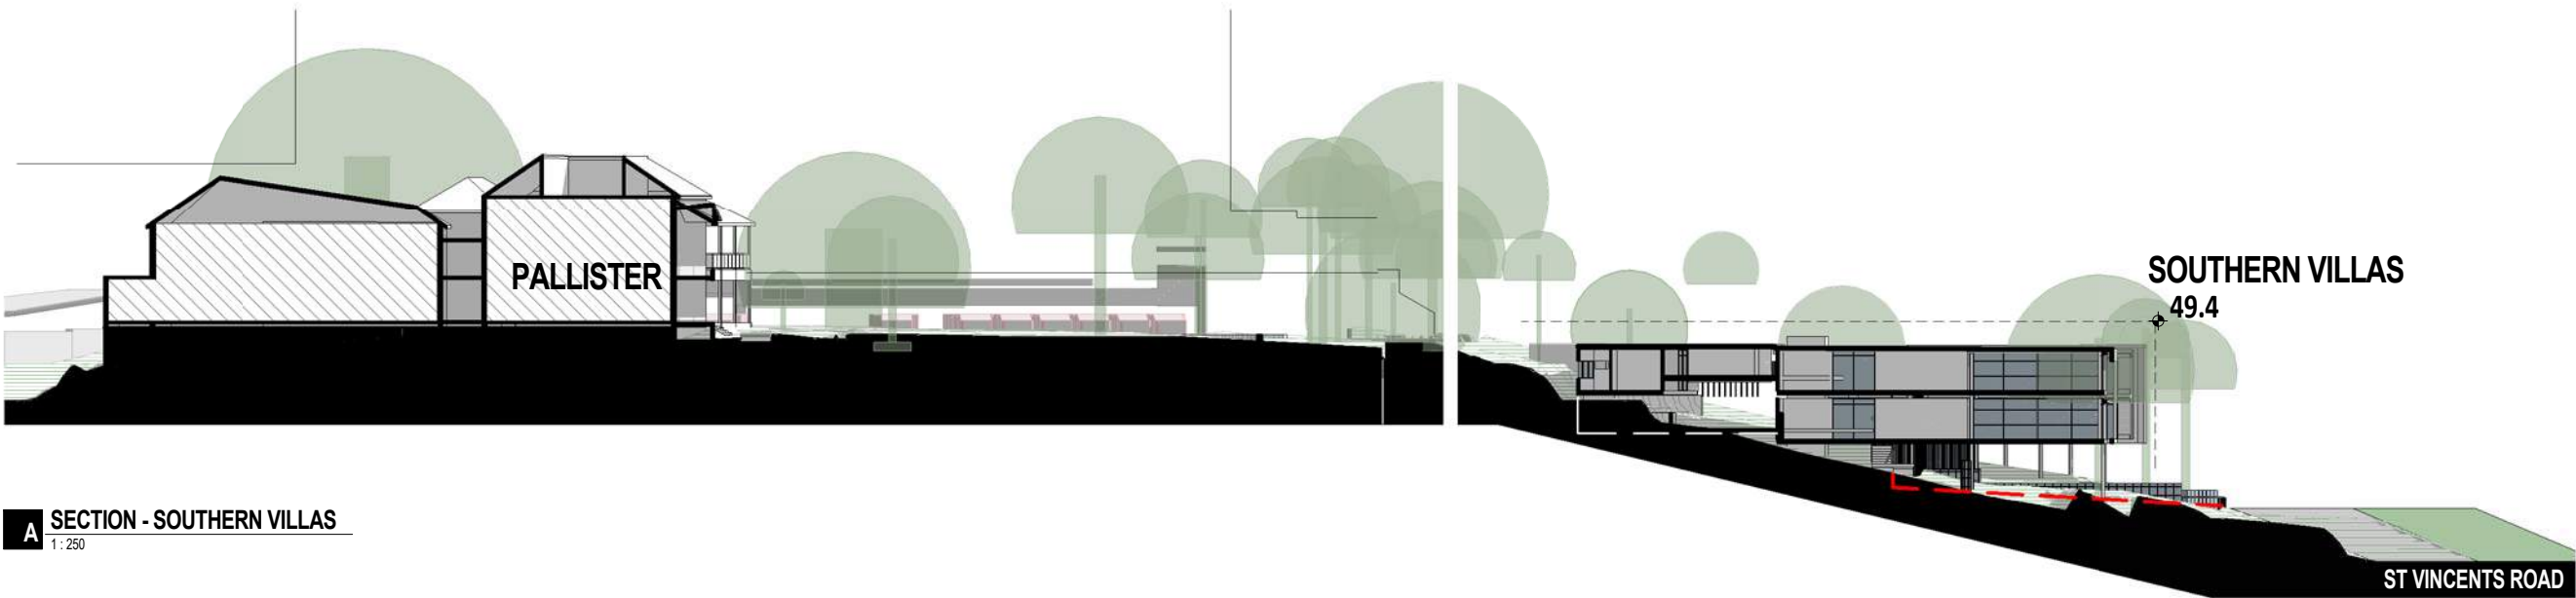

**A** SECTION - SOUTHERN VILLAS  
1:250




**B** SECTION - NORTHERN VILLAS  
1:250

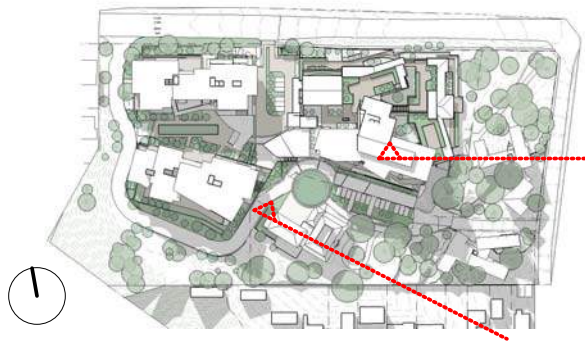

PRELIMINARY

© BICKERTON MASTERS ARCHITECTURE  
THESE DRAWINGS AND DESIGNS AND THE COPYRIGHT THEREOF ARE  
THE PROPERTY OF BICKERTON MASTERS ARCHITECTURE PTY LTD AND  
MUST NOT BE USED, REPRODUCED OR COPIED WITHOUT THE WRITTEN  
PERMISSION OF BICKERTON MASTERS ARCHITECTURE PTY LTD A/CN  
109 225 149 TRADING AS BICKERTON MASTERS ARCHITECTURE.  
BICKERTON MASTERS ARCHITECTURE ACCEPT NO RESPONSIBILITY  
FOR THE USABILITY, COMPLETENESS OR ACCURACY OF DATA  
TRANSFERRED ELECTRONICALLY. RECIPIENTS SHOULD WHEN  
NECESSARY REQUEST A HARD COPY VERSION FOR VERIFICATION. USE  
FIGURED DIMENSIONS IN PREFERENCE TO SCALE. ALL DIMENSIONS TO  
BE VERIFIED ON SITE.

REV	DATE	DETAILS	INITIALS
3	12/03/2018	FINAL COORDINATION ISSUE	CM
2	28/02/2018	COORDINATION ISSUE	ML
1	08/02/2018	COORDINATION ISSUE	ML

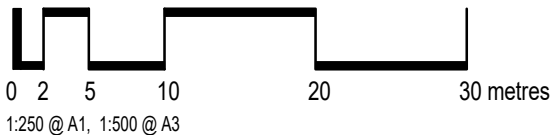

**bickertonmasters.com.au**  
bma@bickertonmasters.com.au  
Brisbane 07 3257 3622  
Sydney 02 9261 8333

CLIENT:  
**HammondCare**  
PROJECT:  
**GREENWICH HOSPITAL  
CONCEPT PLAN**

DRAWING TITLE:  
**SENIORS LIVING - ST VINCENTS ROAD VILLAS  
- SECTIONS**  
DATE:  
FEBRUARY 2018  
DRAWN:  
1213  
PROJ ARCH:  
S.V.03  
SCALE:  
As indicated@A1  
REVISION:  
T3