


# Site Audit Report - STAGING

## 12.08.2019

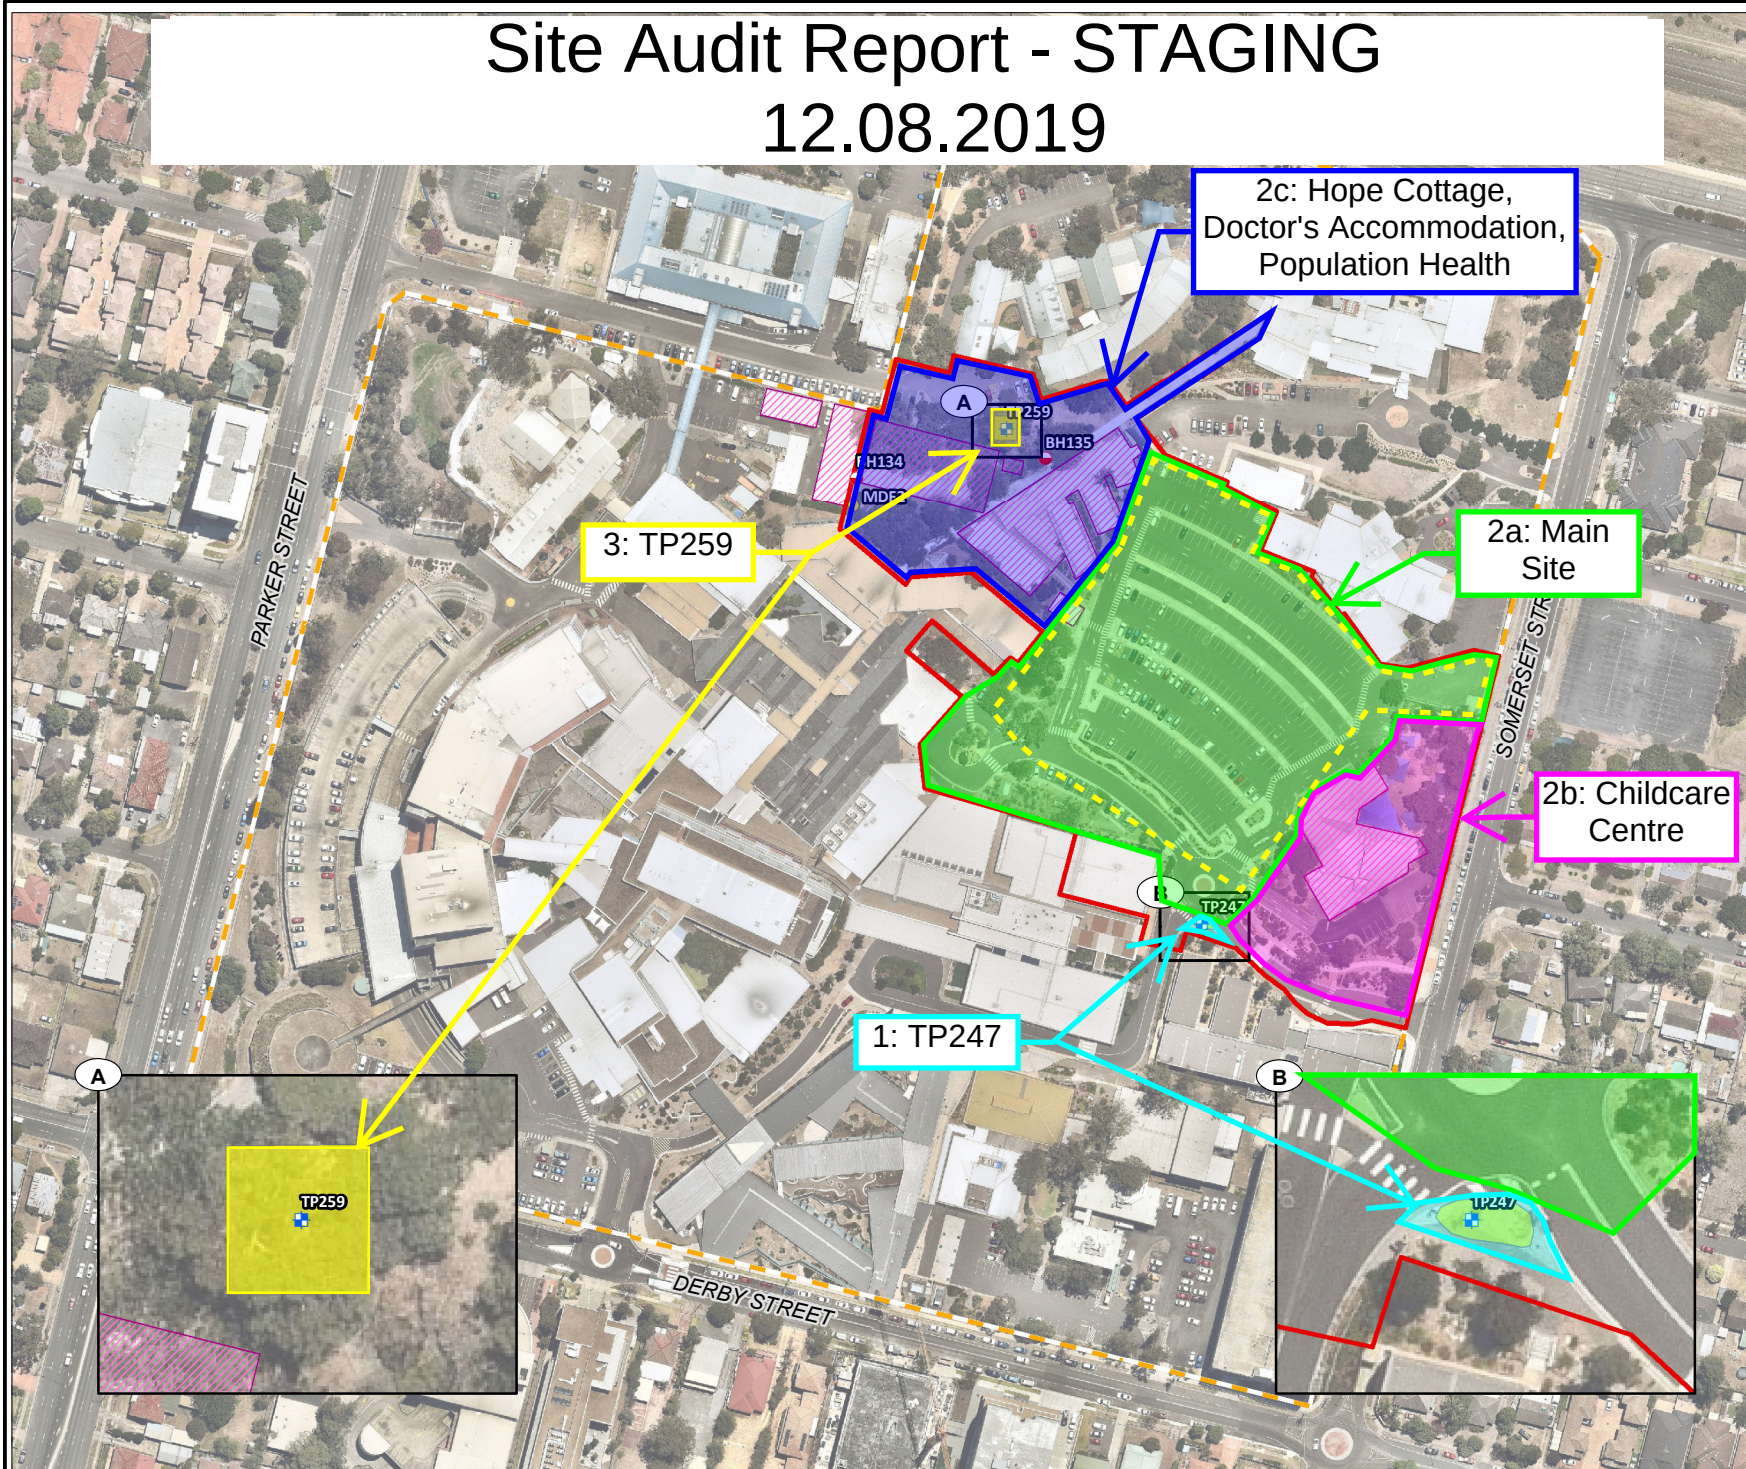

### Legend:

- Approximate Precinct Boundary
- Approximate Site Boundary
- Data Gap Requiring Further Assessment

### Remedial Extent

- On-site Containment or Off-site Disposal

- Data Gap Sample Location

### Former Sample Location (EIS 2017)

- ACM
- Borehole
- Extent of Early Works 2 work area. The remediation outside this area is not included in Early Works 2.
- Stage 1 Bulk Excavation extent



Job No: 54794

Client: CPB Contractors


Version: R05 Rev 0

Checked By: MH

Date 9/11/2018

Drawn By: AV

Scale 1:2,550

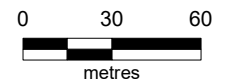

Coor. Sys. GDA 1994 MGA Zone 56

**Nepean Hospital**  
Derby Street  
Kingswood NSW 2747

Lot 1 DP1114090

**REMEDIAL EXTENTS**

**FIGURE: 4**