


| Planting Schedule - Trees & Shrubs |                         |                 |       |                      |             |         |             |                 |
|------------------------------------|-------------------------|-----------------|-------|----------------------|-------------|---------|-------------|-----------------|
| Code                               | Botanical Name          | Common Name     | Count | Centres              | Description | Caliper | Clear Trunk | Stakes And Guys |
| 75L                                |                         |                 |       |                      |             |         |             |                 |
| TRI lau                            | Tristaniopsis laurina   | Water Gum       | 6     | As Per Planting Plan | 75L         | 60      | 1.8m        | 2               |
|                                    |                         |                 | 6     |                      |             |         |             |                 |
|                                    |                         |                 | 6     |                      |             |         |             |                 |
| 200L                               |                         |                 |       |                      |             |         |             |                 |
| ACA mel                            | Acacia melanoxylon      | Black Wattle    | 1     | As Per Planting Plan | 200L        | 60      | 1.8m        | 2               |
| BAN int                            | Banksia integrifolia    | Coastal Banksia | 1     | As Per Planting Plan | 200L        | 60      | 1.8m        | 2               |
| BAN mar                            | Banksia marginata       | Silver Banksia  | 1     | As Per Planting Plan | 200L        | 60      | 1.8m        | 2               |
| ELA ret                            | Elaeocarpus reticulatus | Blueberry Ash   | 6     | As Per Planting Plan | 200L        | 60      | 1.8m        | 2               |
| LOP con                            | Lophostemon confertus   | Brush Box       | 1     | As Per Planting Plan | 200L        | 60      | 1.8m        | 2               |
| SYZ aus                            | Syzygium australe       | Brush Cherry    | 1     | As Per Planting Plan | 200L        | 60      | 1.8m        | 2               |
| TRI lau                            | Tristaniopsis laurina   | Water Gum       | 2     | As Per Planting Plan | 200L        | 60      | 1.8m        | 2               |
|                                    |                         |                 | 13    |                      |             |         |             |                 |
|                                    |                         |                 | 13    |                      |             |         |             |                 |
| Grand total                        |                         |                 | 19    |                      |             |         |             |                 |



*Acacia melanoxylon*  
BLACK WATTLE  
AS PER PLANTING PLAN



*Elaeocarpus reticulatus*  
BLUEBERRY ASH  
AS PER PLANTING PLAN

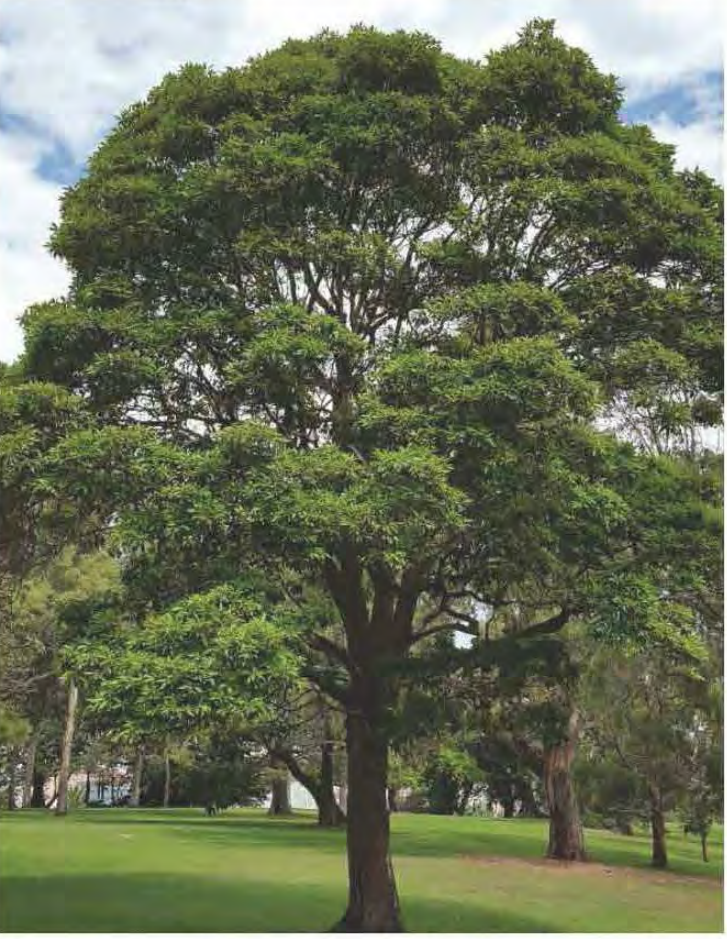

*Lophostemon confertus*  
BRUSHBOX  
AS PER PLANTING PLAN



*Syzygium australe*  
BRUSH CHERRY  
AS PER PLANTING PLAN



*Tristaniopsis laurina*  
WATER GUM  
AS PER PLANTING PLAN

PRELIMINARY



Banksia spinulosa  
HAIRPIN BANKSIA  
1/m2



Brachyscome multifida  
CUT LEAF DAISY  
4/m2



Callistemon viminalis 'Little John'  
DWARF BOTTLEBRUSH  
3/m2



Dendrobium speciosum  
ROCK ORCHID  
4/m2



Dianella revoluta  
BLUEBERRY LILY  
3/m2



Doryanthes excelsa  
GYMEA LILY  
0.5/m2



Eremophila glabra prostrata  
'Blue Horizon' EMU BUSH  
1/m2



Grevillea 'Poorinda Royal Mantle'  
2/m2



Hardenbergia hederacea  
FALSE SARSAPARILLA  
3/m2



Hibbertia scandens  
TWINING GUINEA FLOWER  
4/m2



Ipomoea pes-caprae  
BAYHOPS  
4/m2



Mentha spicata  
SPEAR MINT  
AS PER PLANS

(Kitchen Garden)



Myoporum ellipticum  
COASTAL BOOBIALLA  
5/m2



Lavandula angustifolia  
LAVENDER  
2/m2

(Kitchen Garden)

PRELIMINARY



Lomandra longifolia  
MAT-RUSH  
4/m2



Ocimum tenuiflorum  
HOLY BASIL  
AS PER PLANS  
(Kitchen Garden)



Origanum vulgare  
OREGANO  
AS PER PLANS  
(Kitchen Garden)



Pennisetum alopecuroides  
'Nafray' FOXTAIL GRASS  
4/m2



Plectranthus australis  
SWEDISH IVY  
3/m2



Prostanthera ovalifolia  
OVAL-LEAVED MINT BUSH  
4/m2



Pteridium esculentum  
BRAKEN FERN  
2/m2



Rosmarinus officinalis  
ROSEMARY  
AS PER PLANS  
(Kitchen Garden)



Salvia officinalis  
SAGE  
AS PER PLANS  
(Kitchen Garden)



Salvia x sylvestri  
MAY NIGHT  
AS PER PLANS  
(Kitchen Garden)



Solanum aviculare  
KANGAROO APPLE  
2/m2



Syzygium australe 'Elite'  
LILLY PILLY  
4/m2




Thymus vulgaris  
THYME  
AS PER PLANS  
(Kitchen Garden)



Typha orientalis  
BULRUSH  
4/m2

PRELIMINARY

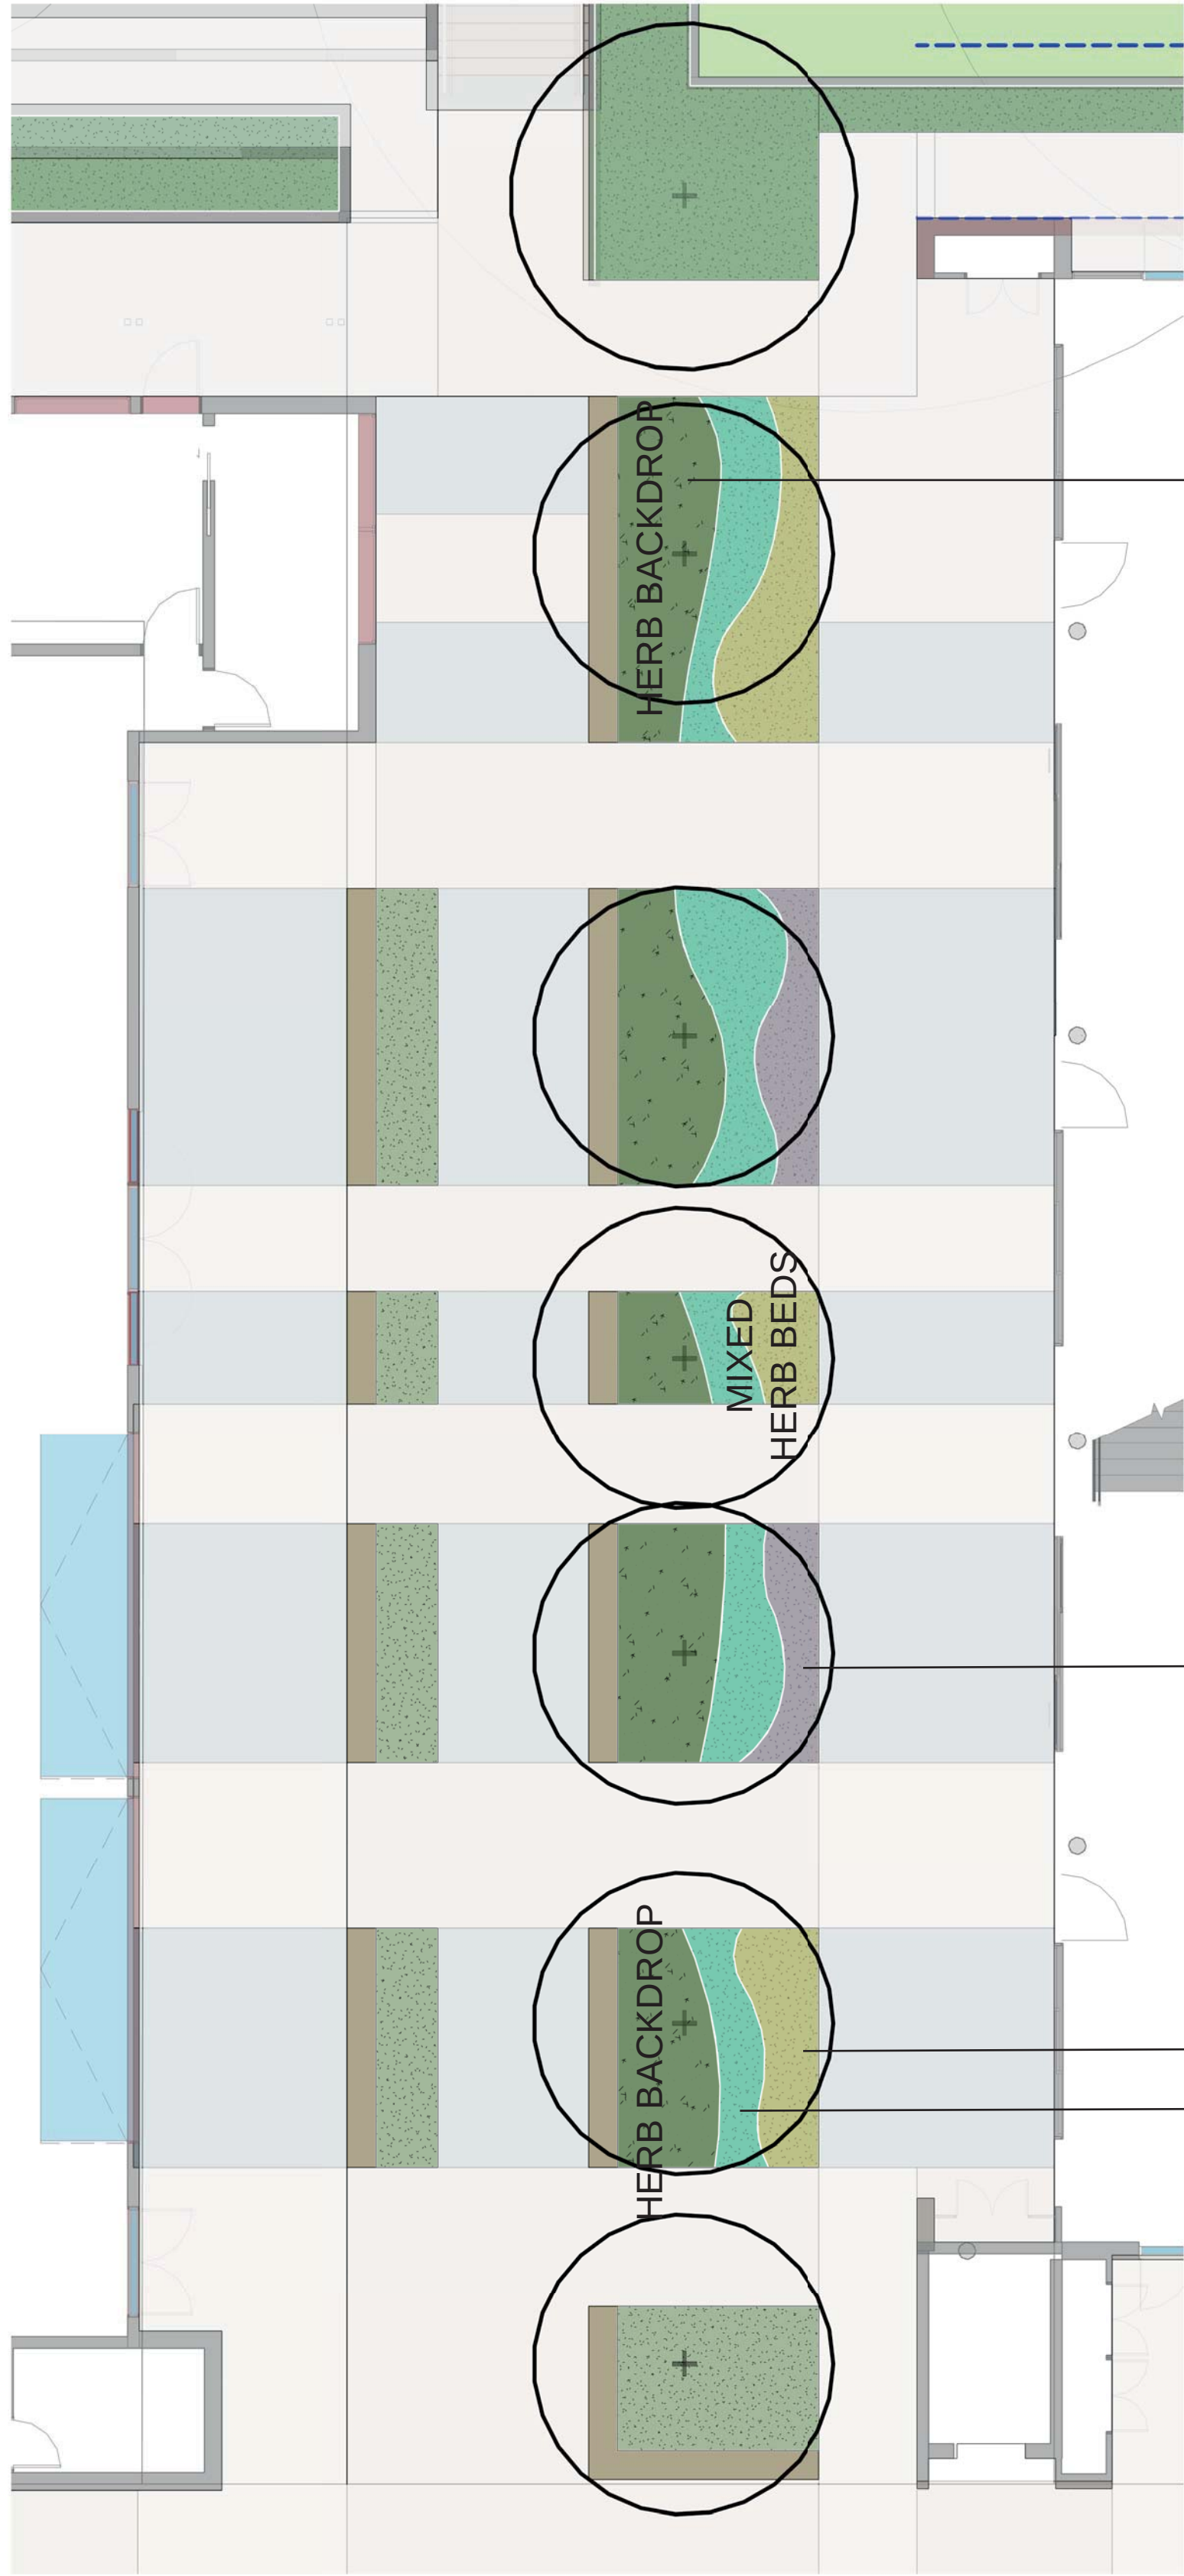

1 Kitchen Garden Concept  
1:100



Rosmarinus officinalis  
ROSEMARY  
AS PER PLANS



Salvia officinalis  
SAGE  
AS PER PLANS



Lavandula angustifolia  
LAVENDER  
2/m2



Mentha spicata  
SPEAR MINT  
AS PER PLANS



Ocimum tenuiflorum  
HOLY BASIL  
AS PER PLANS



Origanum vulgare  
OREGANO  
AS PER PLANS



Salvia x sylvestri  
MAY NIGHT  
AS PER PLANS



Dianella revoluta  
BLUEBERRY LILY  
3/m2

Thymus vulgaris  
THYME  
AS PER PLANS



Lomandra longifolia  
MAT-RUSH  
4/m2




Ipomoea pes-caprae  
BAYHOPS  
4/m2



Dianella revoluta  
BLUEBERRY LILY  
3/m2



Prostanthera ovalifolia  
OVAL-LEAVED MINT BUSH  
4/m2

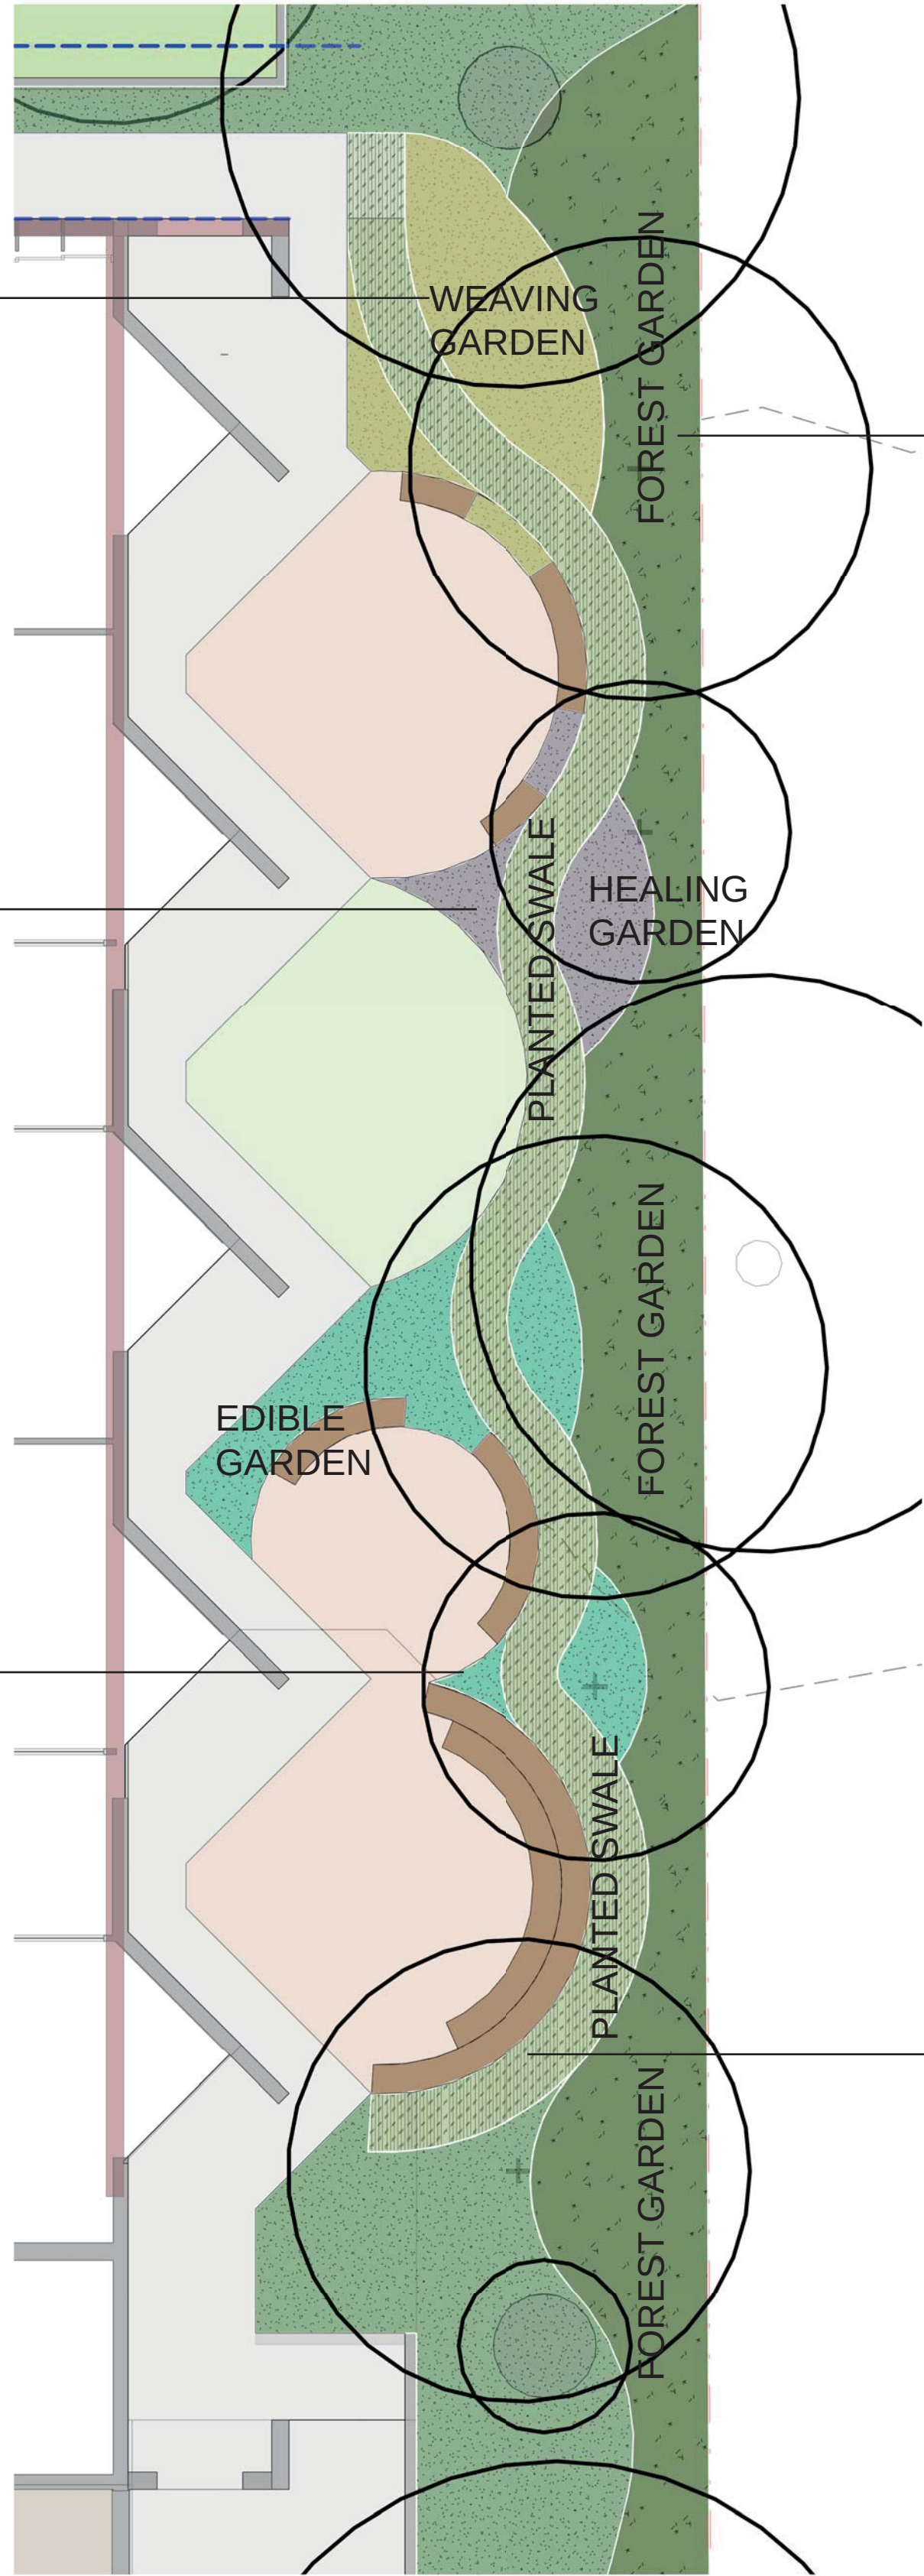

2 Indigenous Garden Concept  
1:100



Doryanthes excelsa  
GYMEA LILY  
0.5/m2



Syzygium australe 'Elite'  
LILLY PILLY  
4/m2



Solanum aviculare  
KANGAROO APPLE  
2/m2




Typha orientalis  
BULRUSH  
4/m2



Plectranthus australis  
SWEDISH IVY  
3/m2




Pteridium esculentum  
BRAKEN FERN  
2/m2

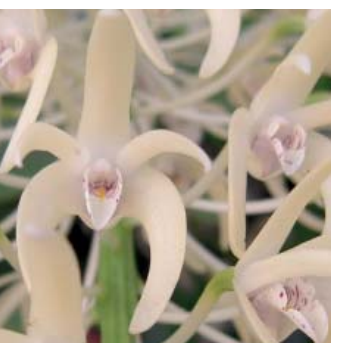

Dendrobium speciosum  
ROCK ORCHID  
4/m2



Hardenbergia hederacea  
FALSE SARSAPARILLA  
3/m2

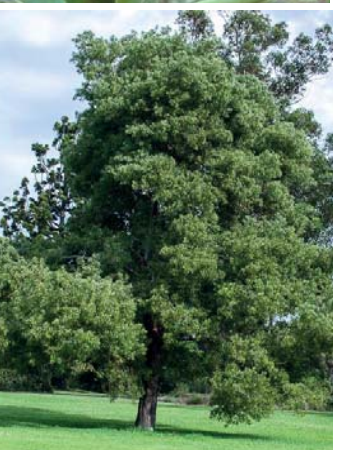

Acacia melanoxylon  
BLACK WATTLE  
AS PER PLANTING PLAN



Lophostemon confertus  
BRUSHBOX  
AS PER PLANTING PLAN

PRELIMINARY



Education

PROJECT MANAGER

blueVisions  
certainty. innovation. excellence.

ARCHITECT

CONRAD  
GARGETT

ANCHER  
MORTLOCK  
WOOLLEY

PROJECT

Parramatta Region Schools - Package 2 (418)  
Parramatta West Public School

INTERNAL PROJECT No:  
16461

DATE:  
22.06.2018

© CONRAD GARGETT ANCHER MORTLOCK WOOLLEY  
mail@conradgargett.com.au ABN 49 325 121 350  
DO NOT SCALE DRAWING & VERIFY ALL DIMENSIONS AND LEVELS ON SITE  
NOMINATED ARCHITECT: BRUCE WOLFE NSW Reg. 6969

NORTH



DRAWING


Plant Schedule -  
Garden Concepts

REV DESCRIPTION  
A For Tender  
B For Coordination  
C SSD SEAR Application

DATE APPD  
03.11.2017 KWW  
12.06.2018 KWW  
22.06.2018 KWW


1 0 1 2 3 4 5  
SCALE 1:100 @ A1  
m

SCHOOL ID PAC ID STAGE DISCIPLINE DOC TYPE DRAWING No: REV:  
PW - 01 -SD -LA - DR -0010 -C

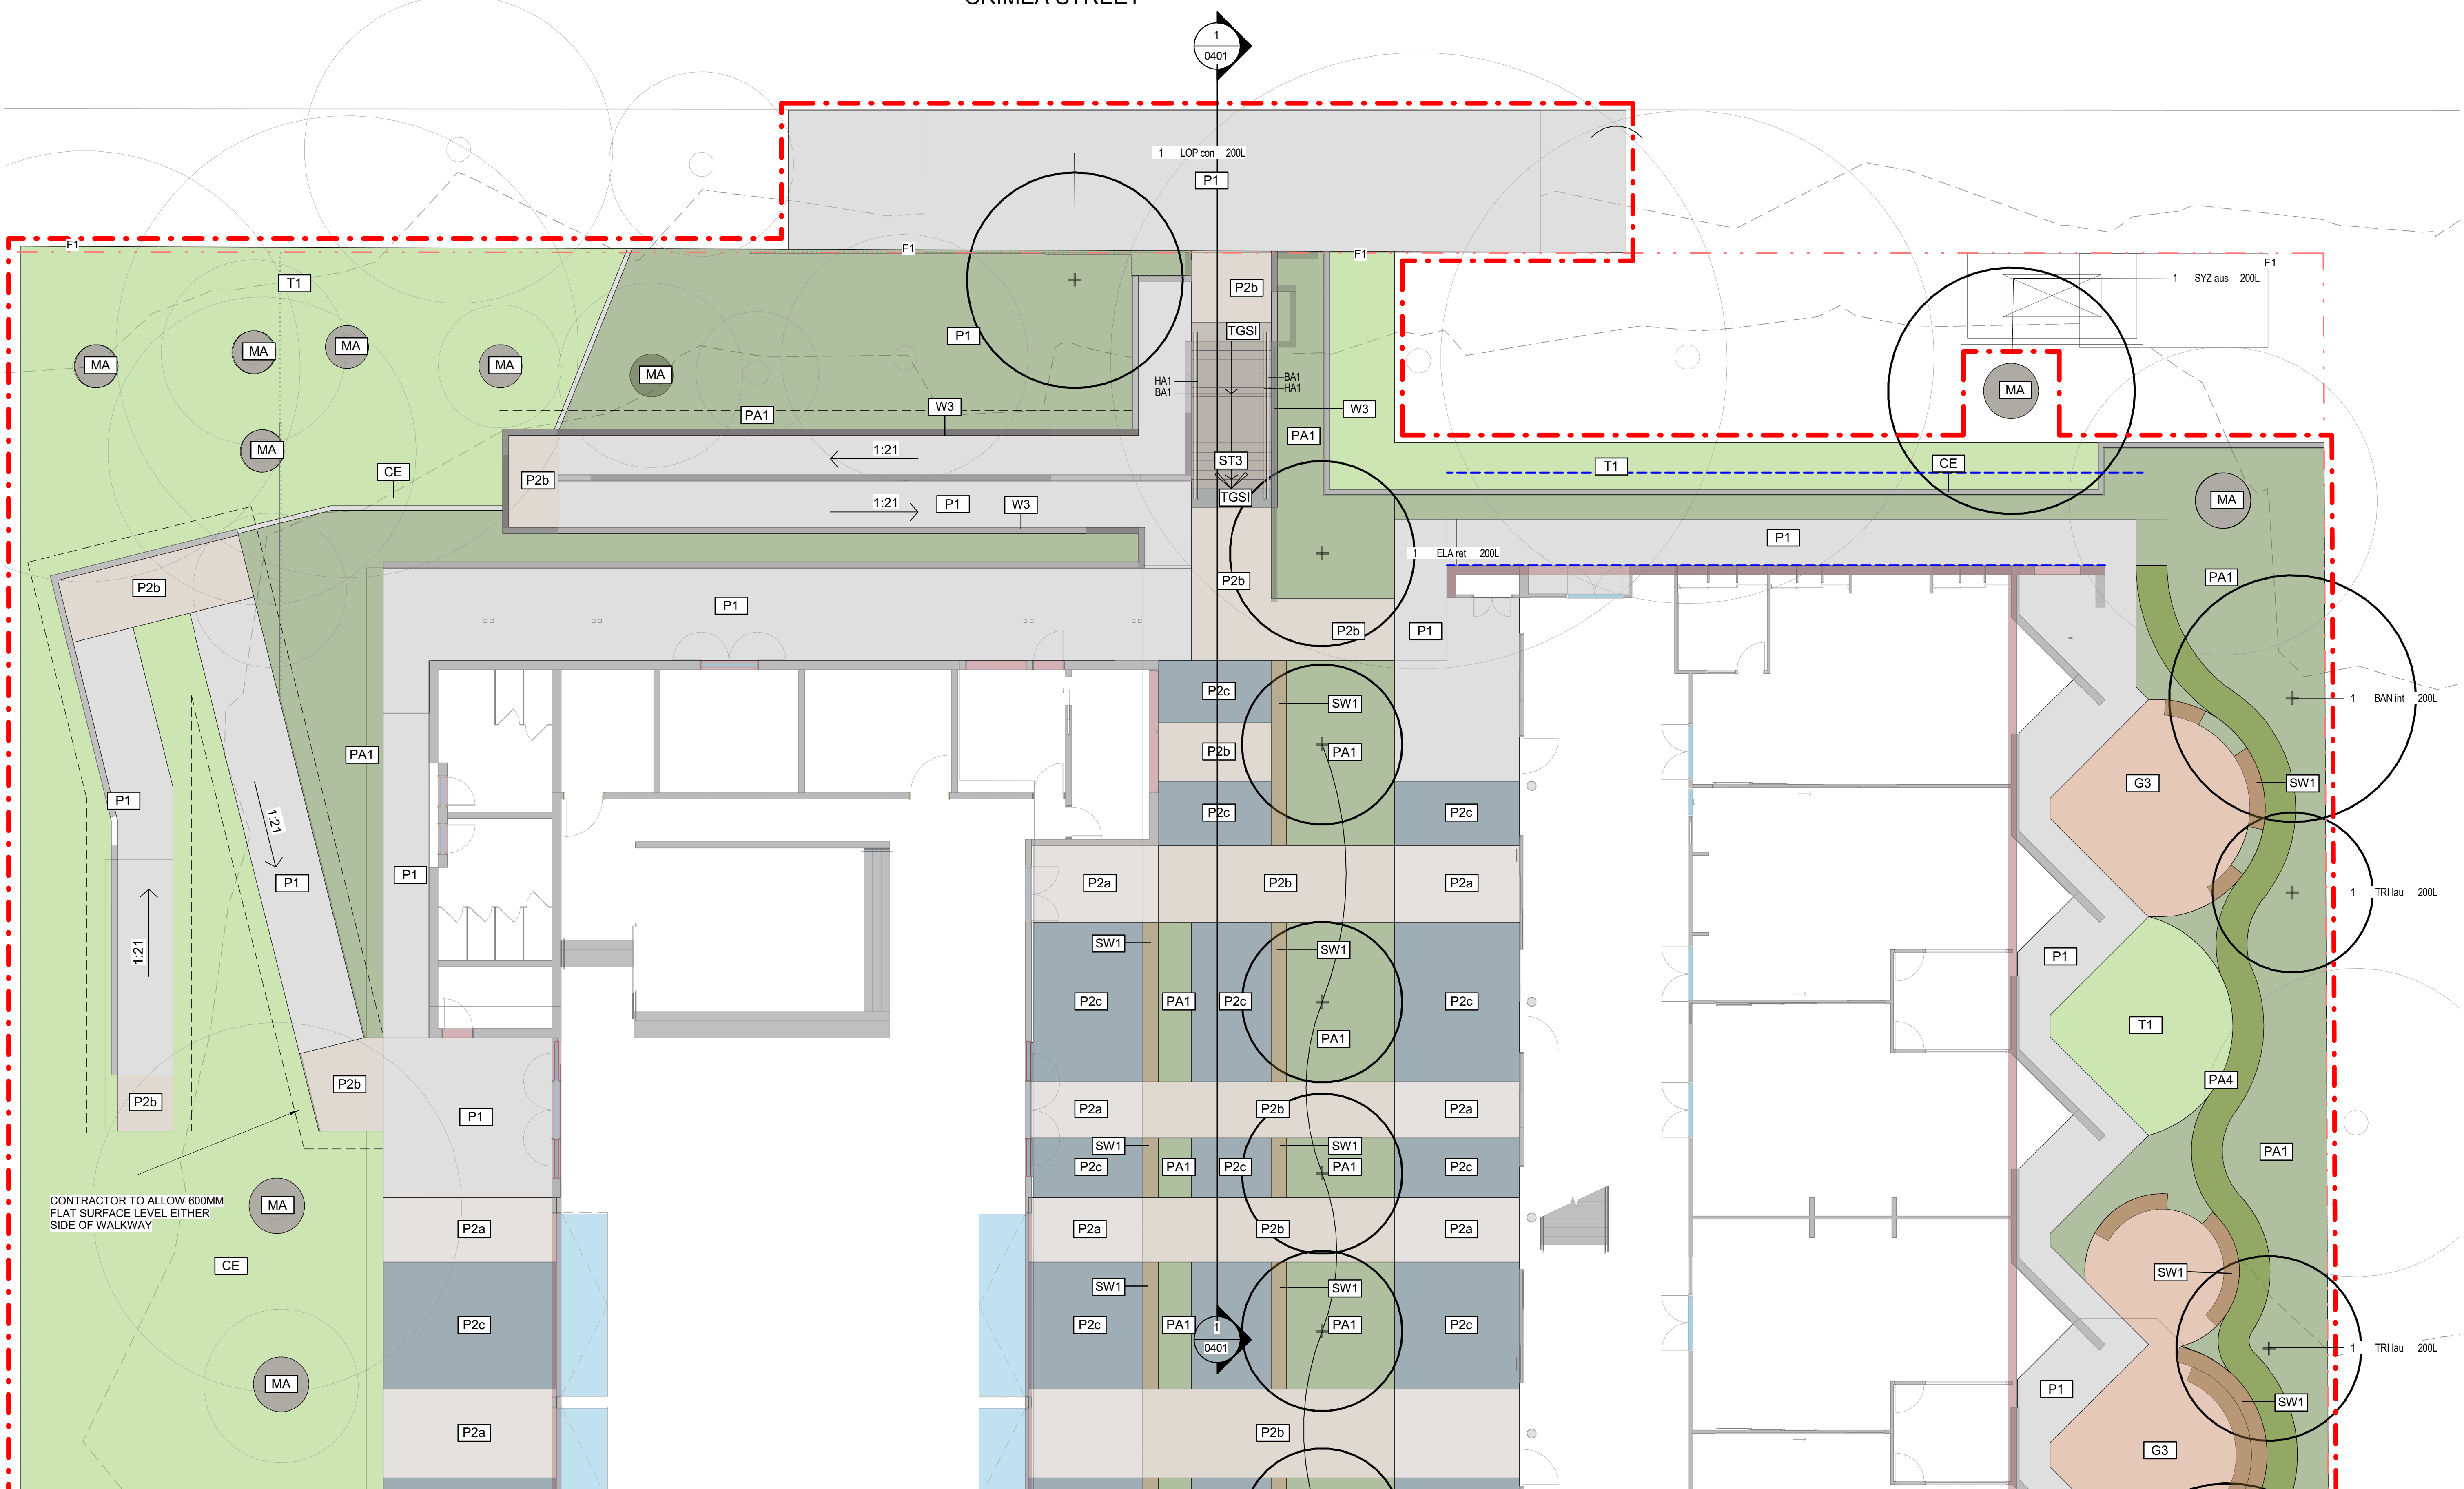


PRELIMINARY



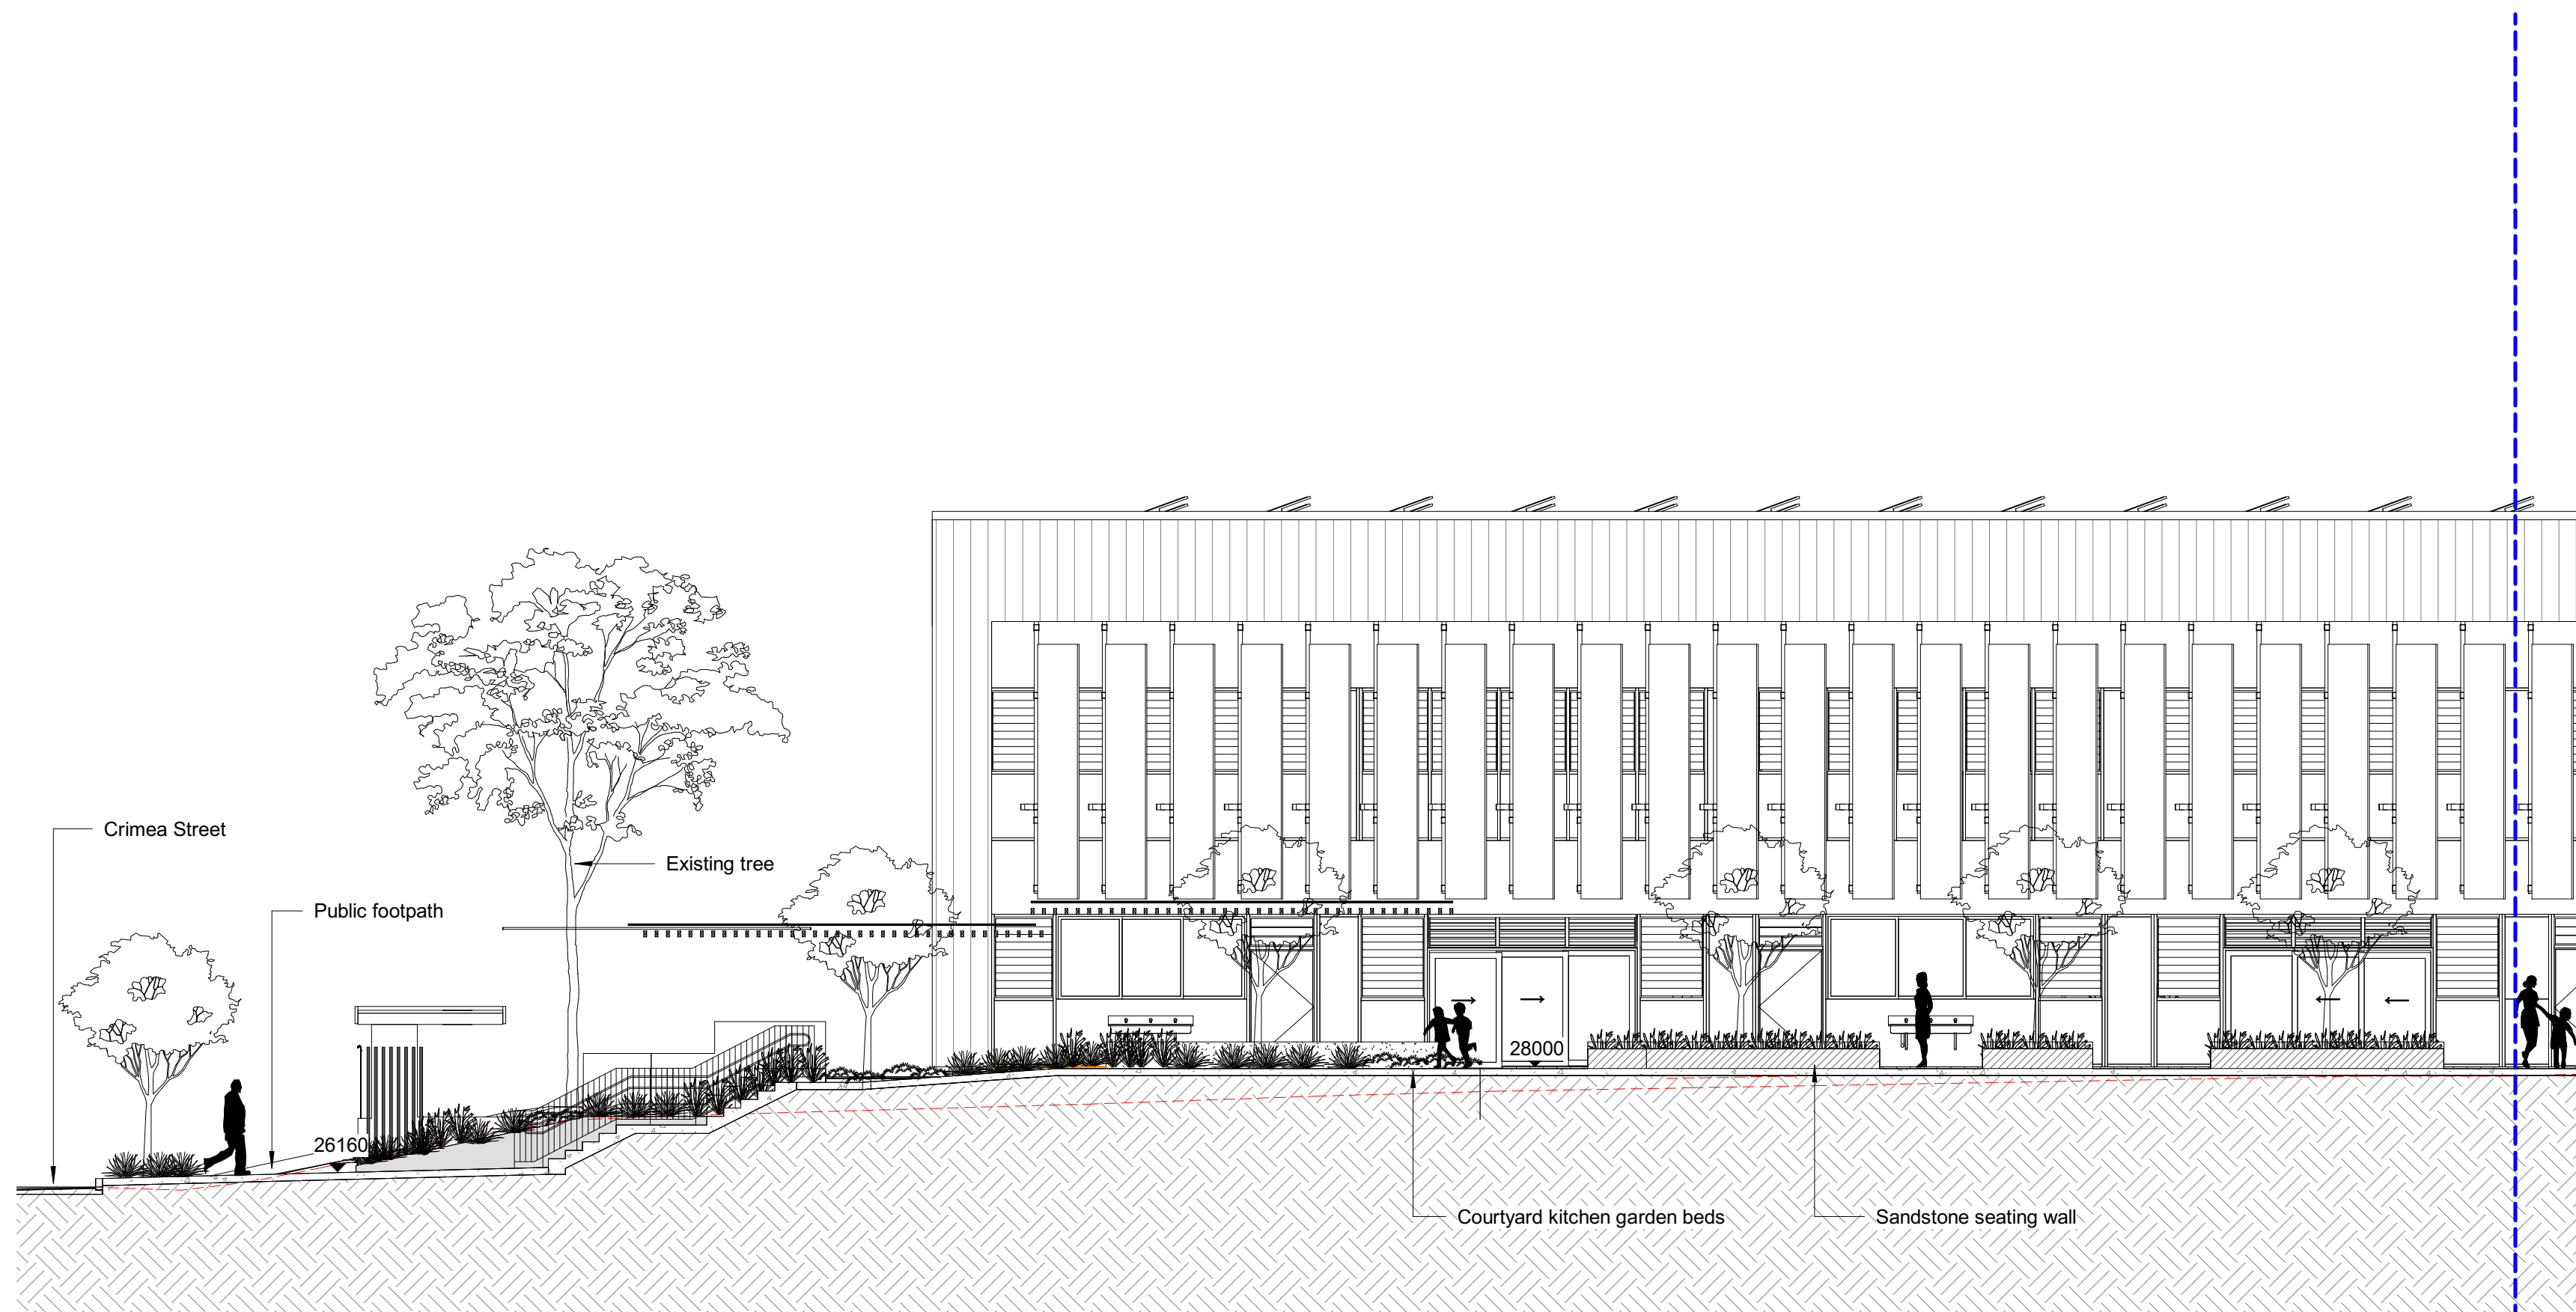


1 Section 1 - Part 1  
1:100

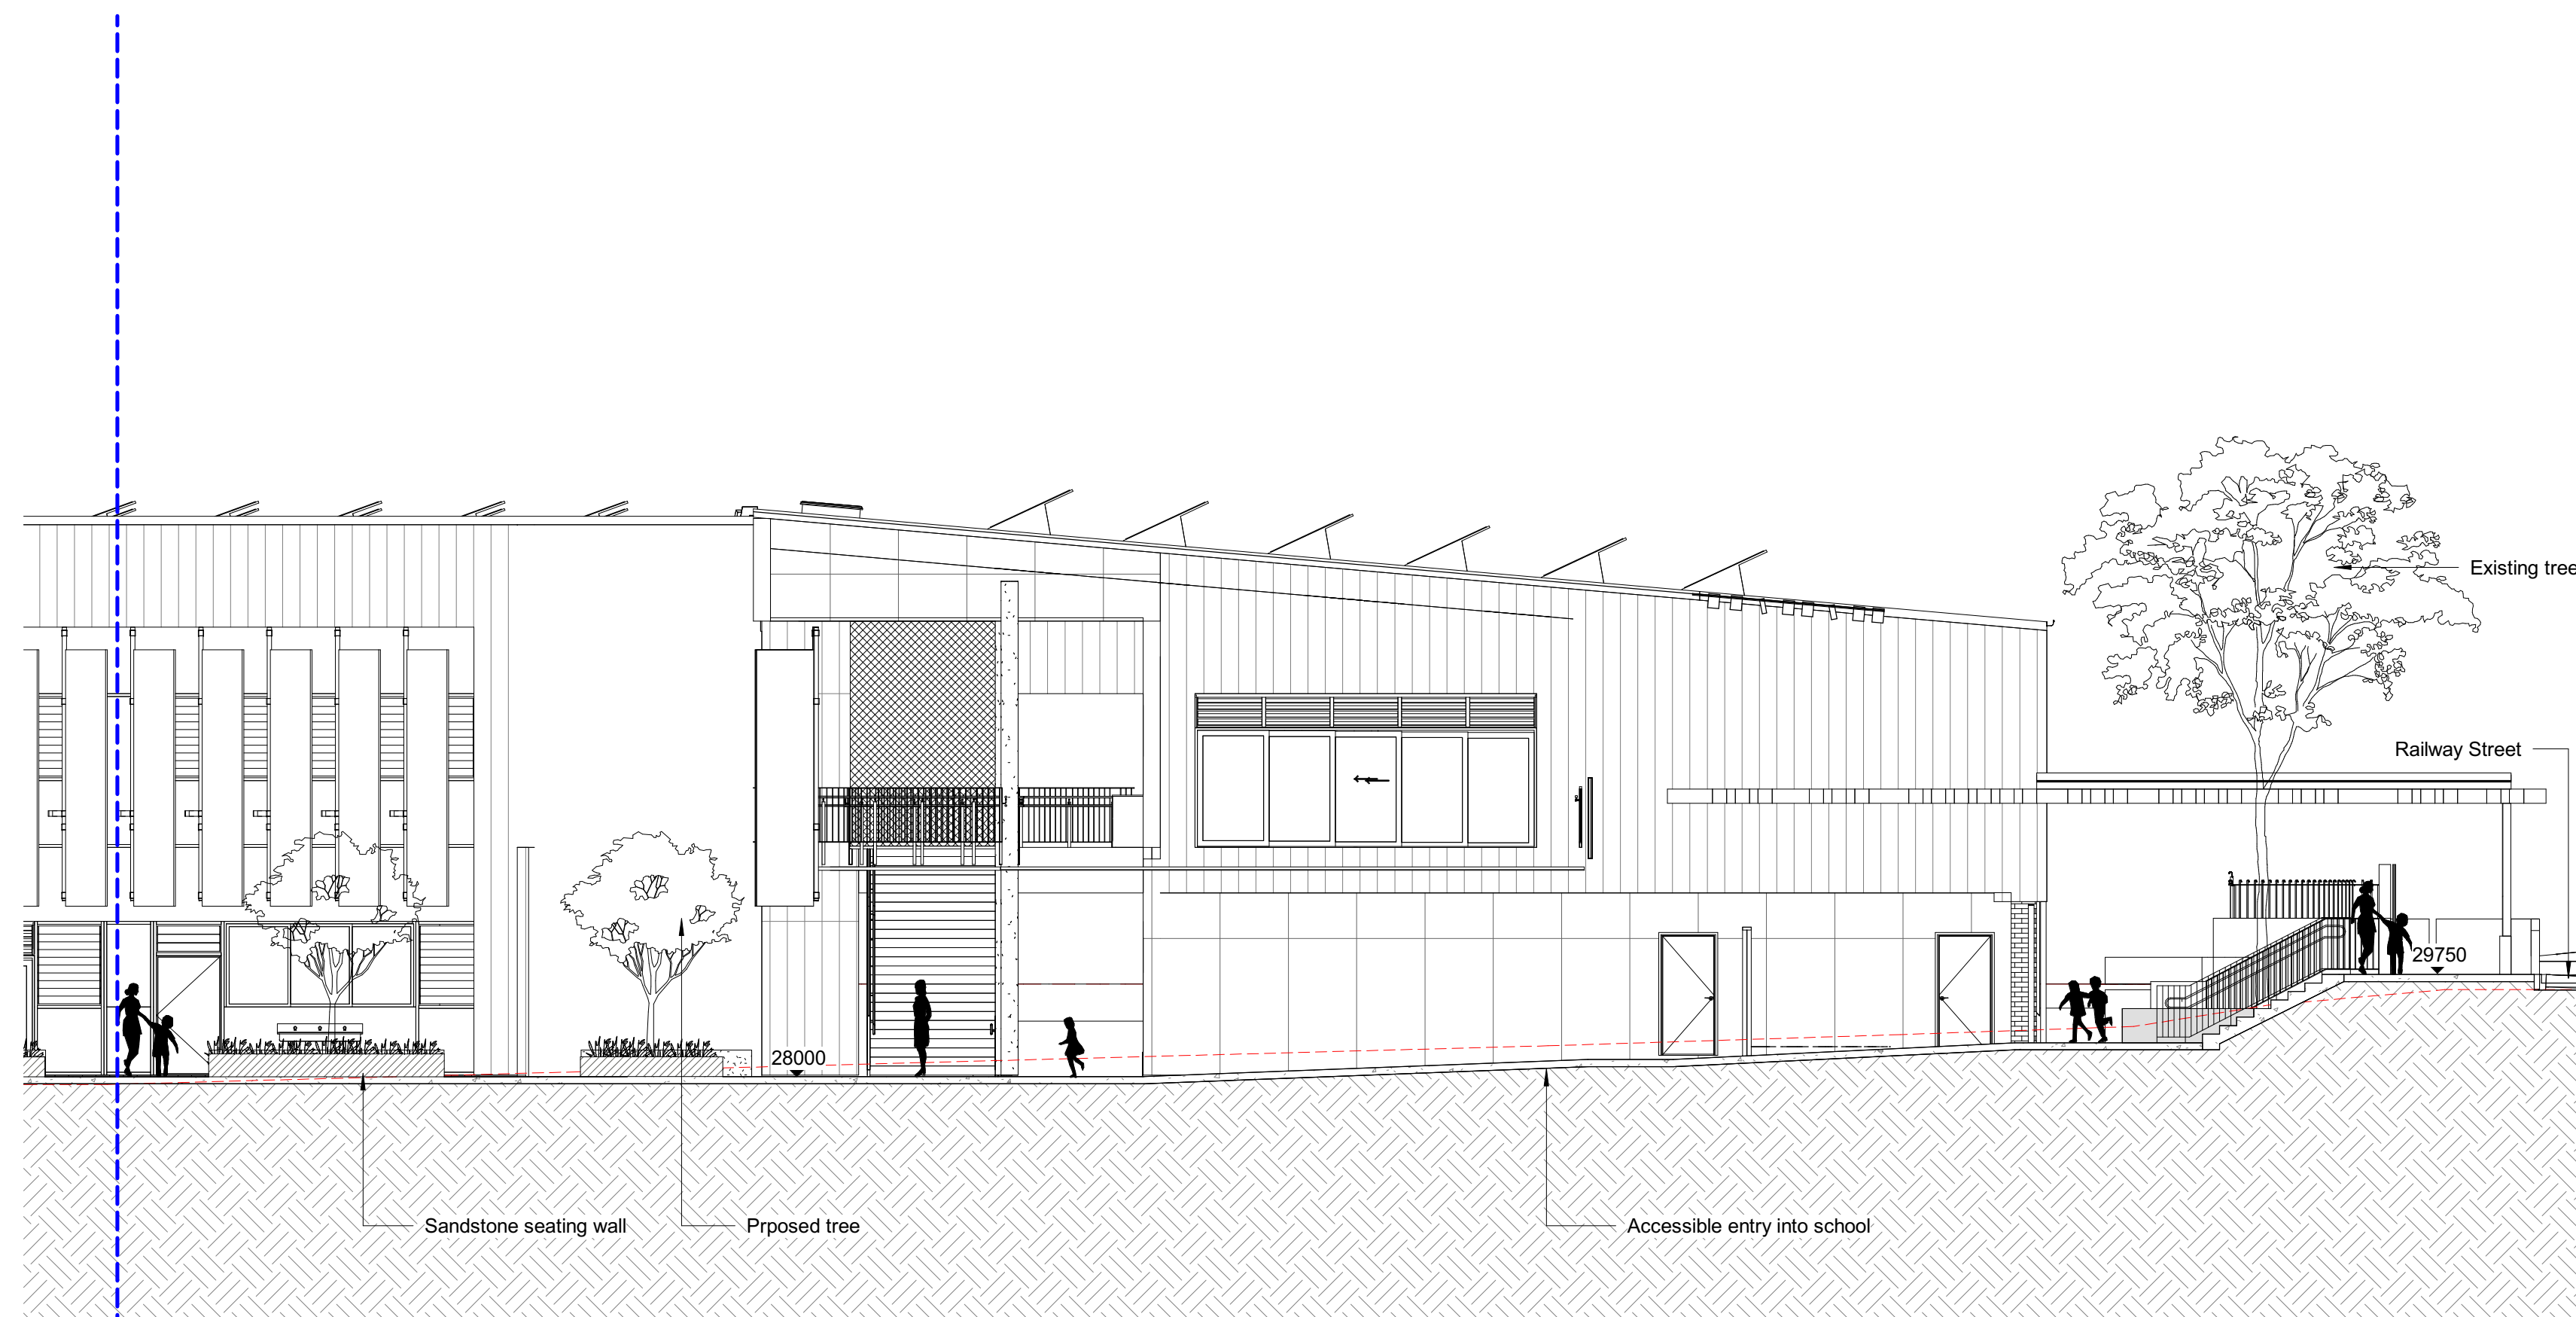

2 Section 1 - Part 2  
1:100


PRELIMINARY

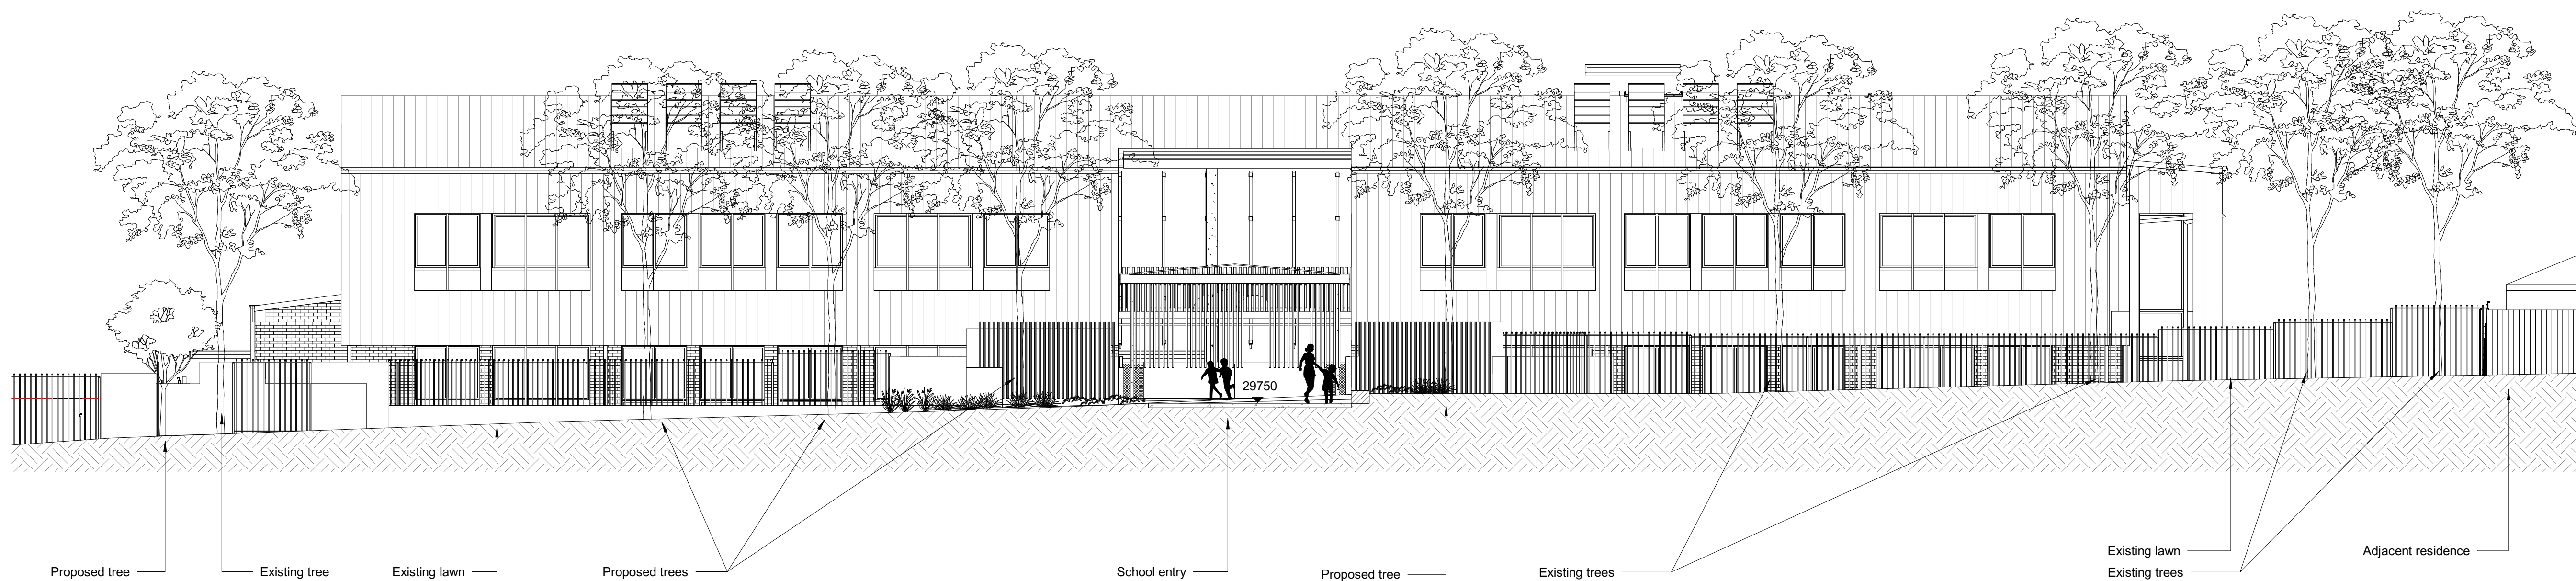


1 Section 2  
1:100

PRELIMINARY




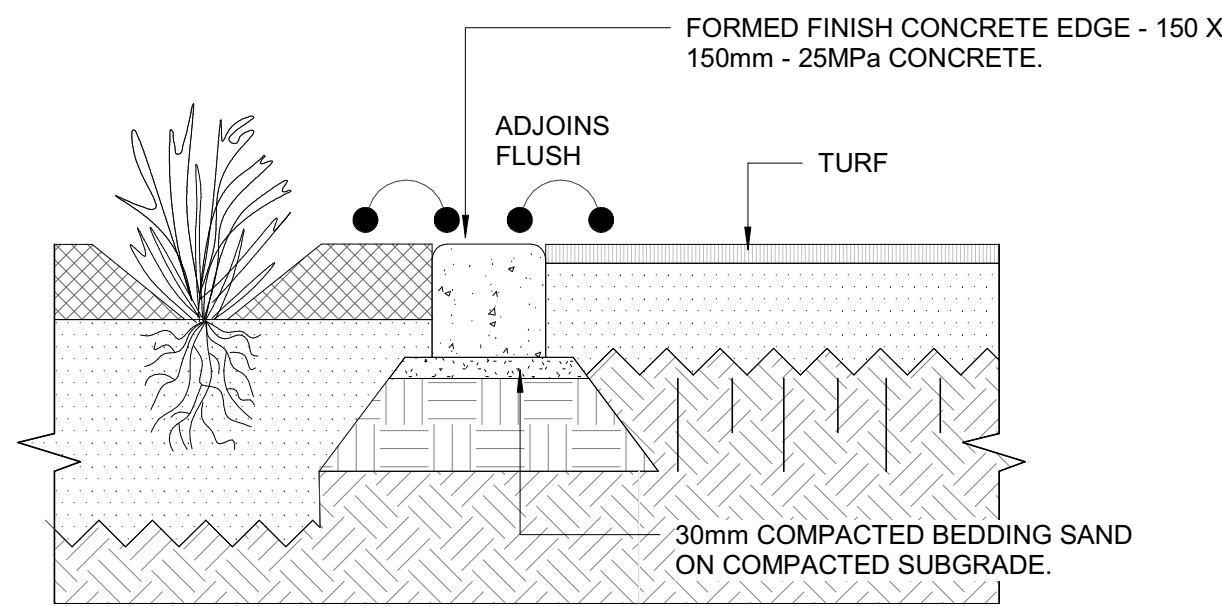


1 CE - Concrete Edge  
1:10

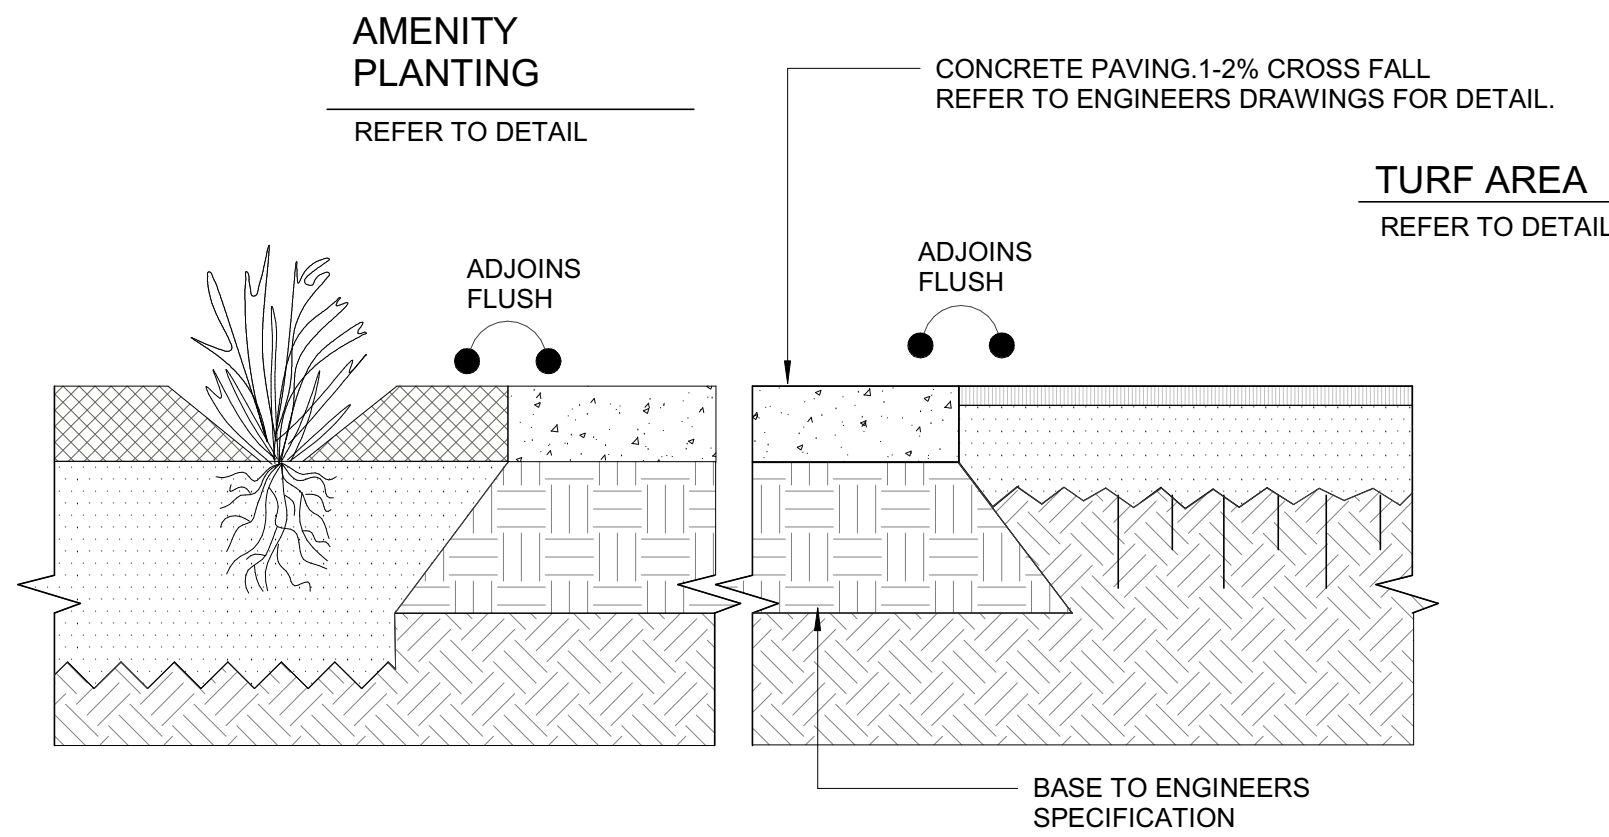


2 Pavement to Planting and Turf Interface  
1:10

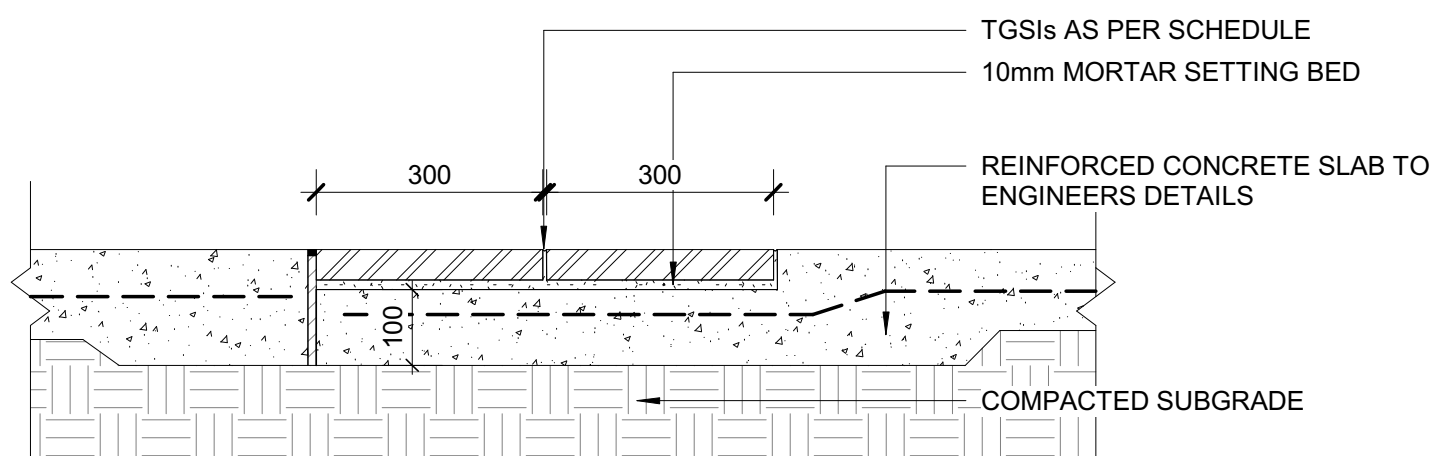


3 TSGI - Tactile Indicators  
1:10

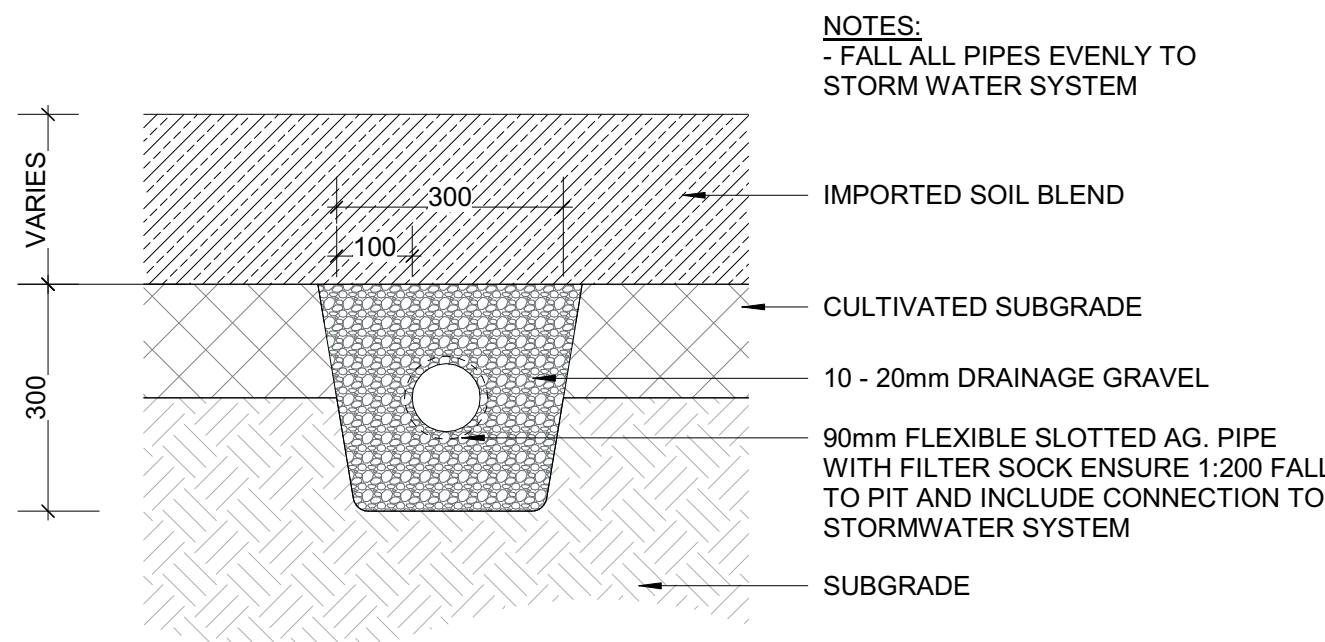


4 SSD - Subsoil Drain  
1:10

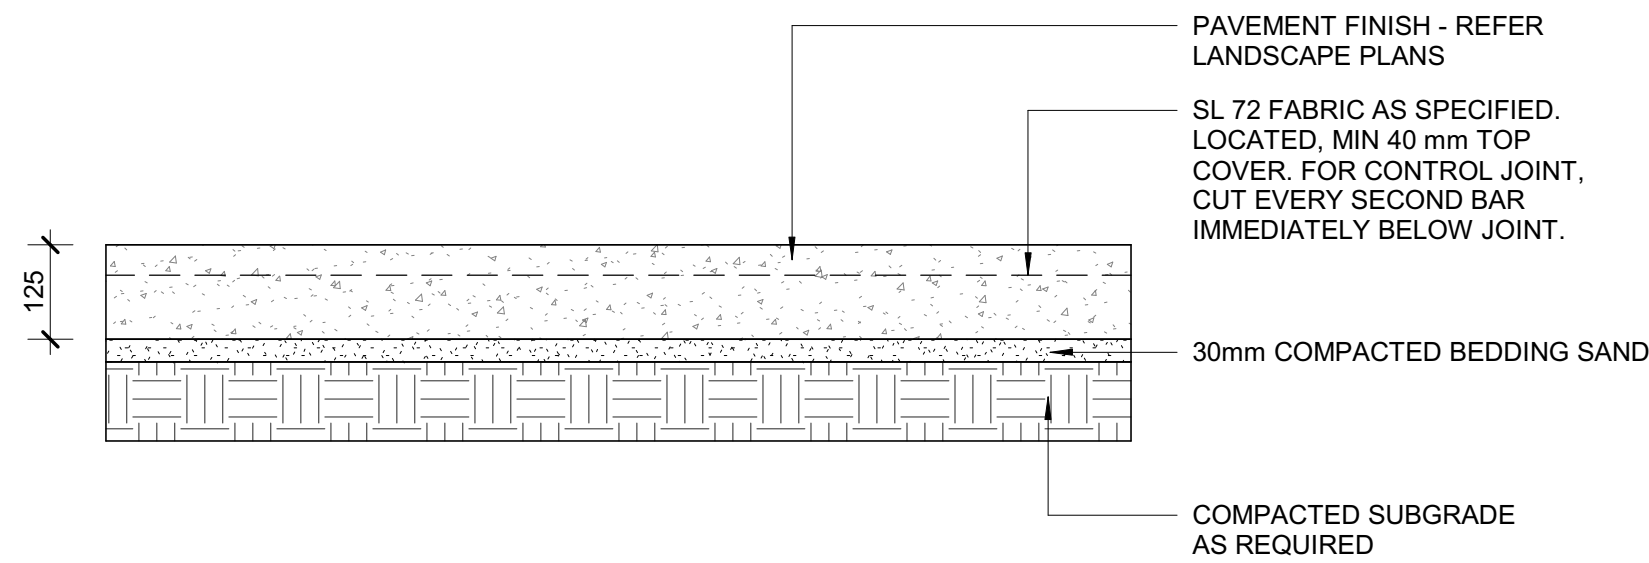

6 P1 -P3 Concrete Pavement - 125mm Thick  
1:10

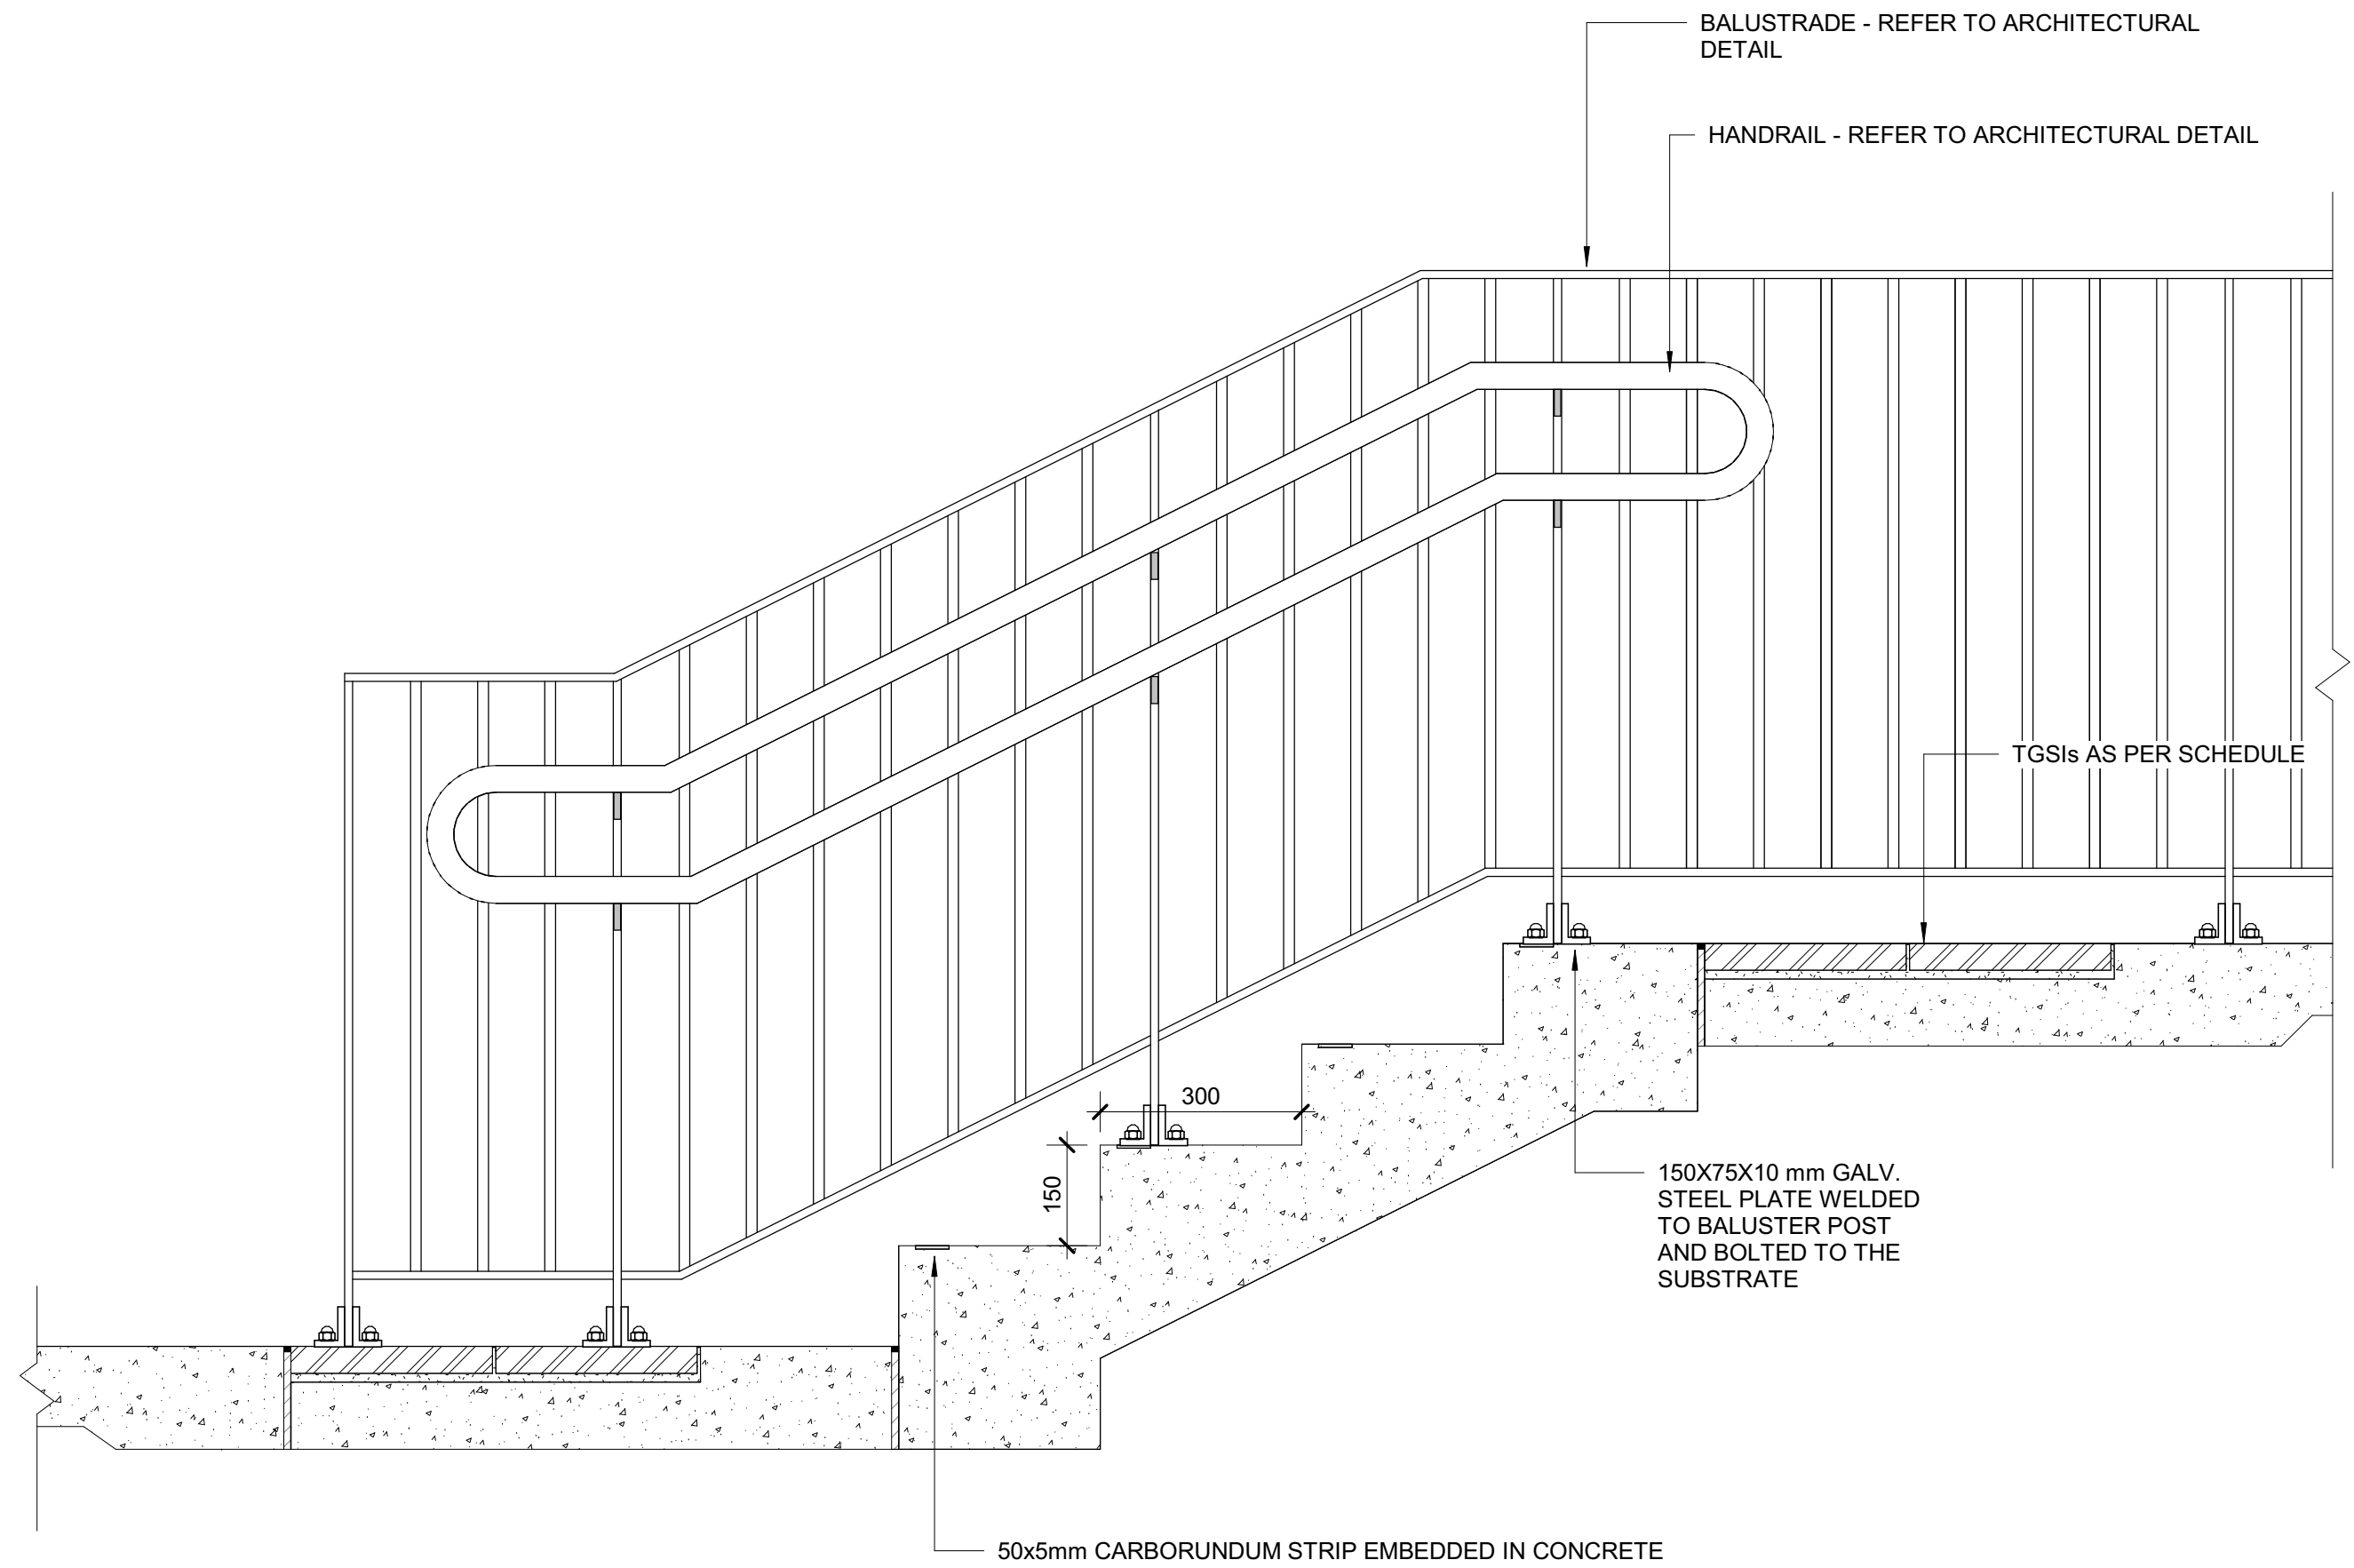

5 ST2, 3 Stairs  
1:10

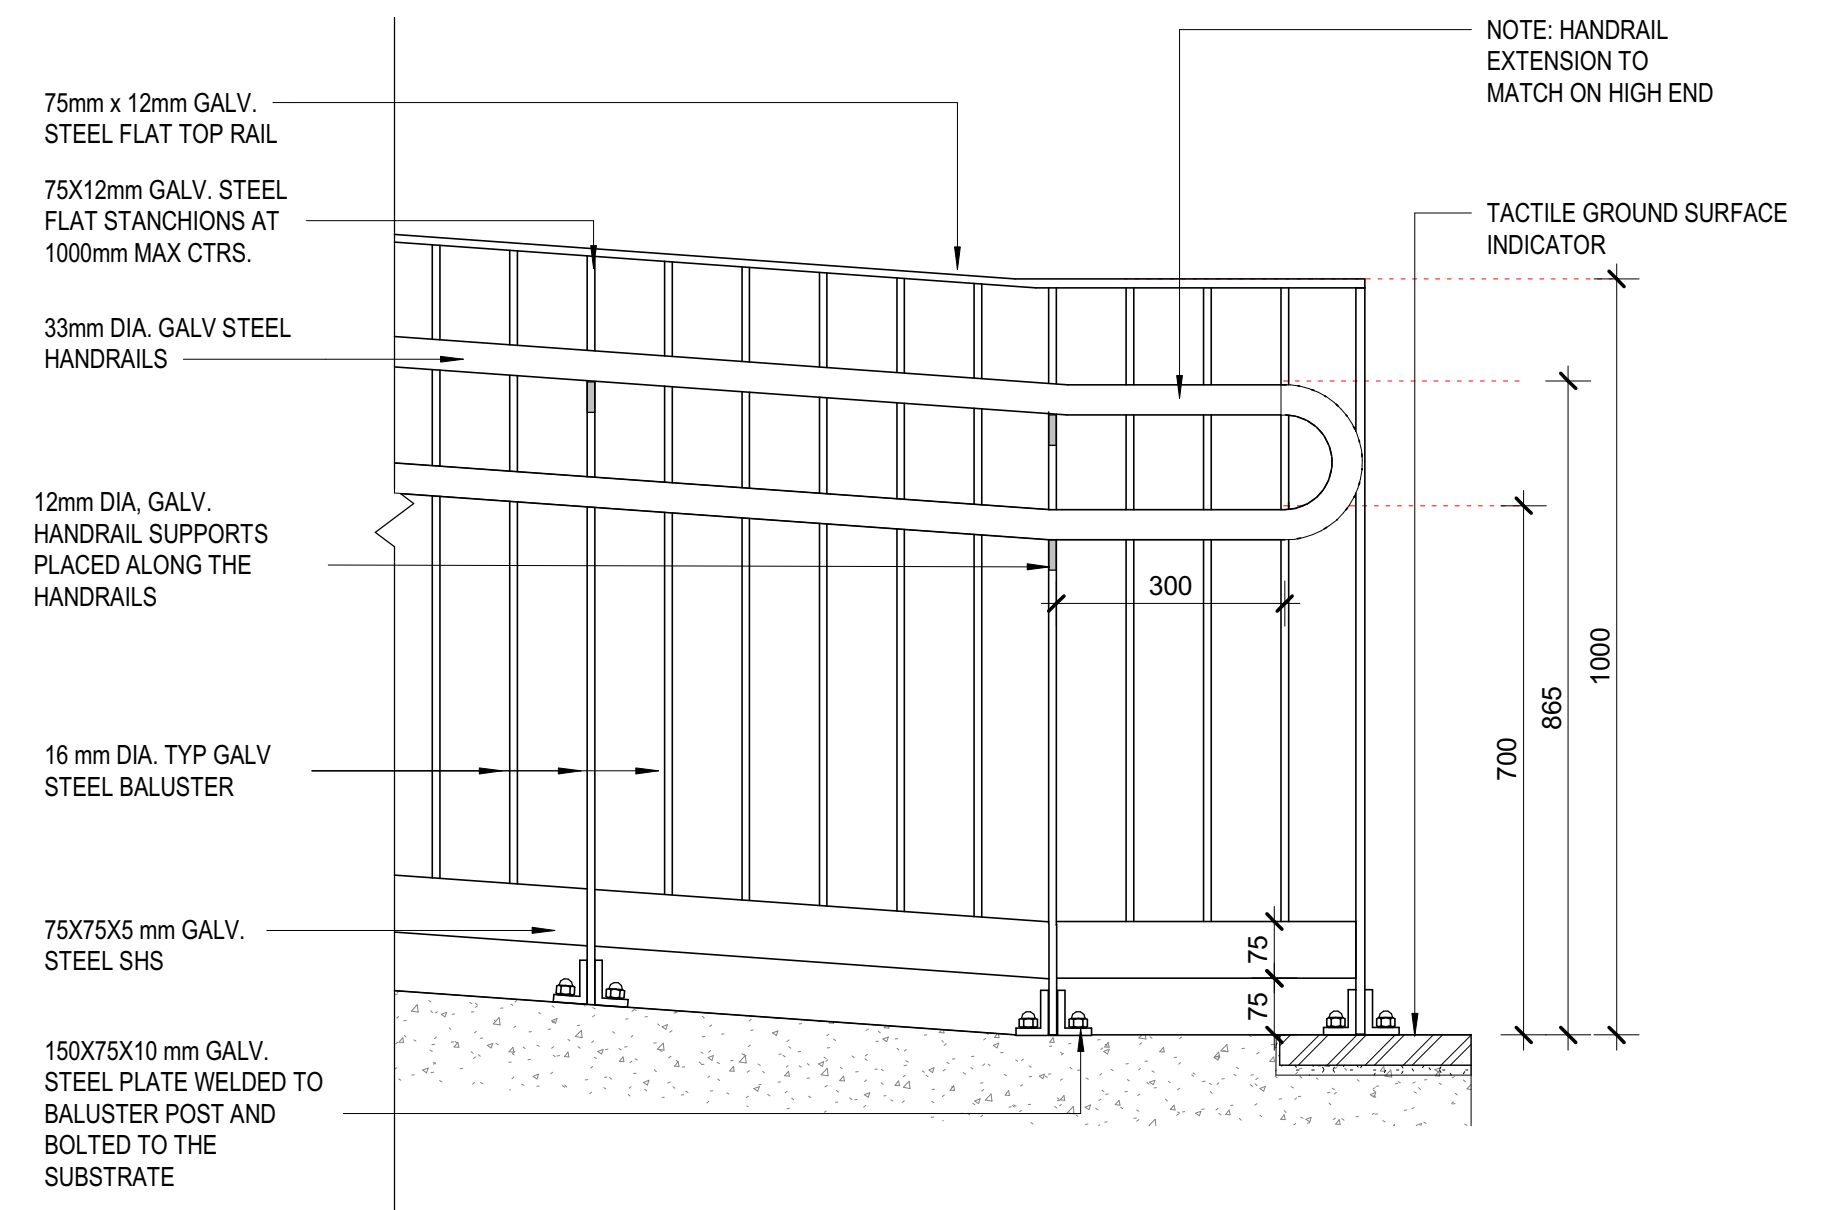

7 BA1/HA1 Balustrade Detail with Ramp  
1:10

PRELIMINARY

