




SITE SECTION A01a

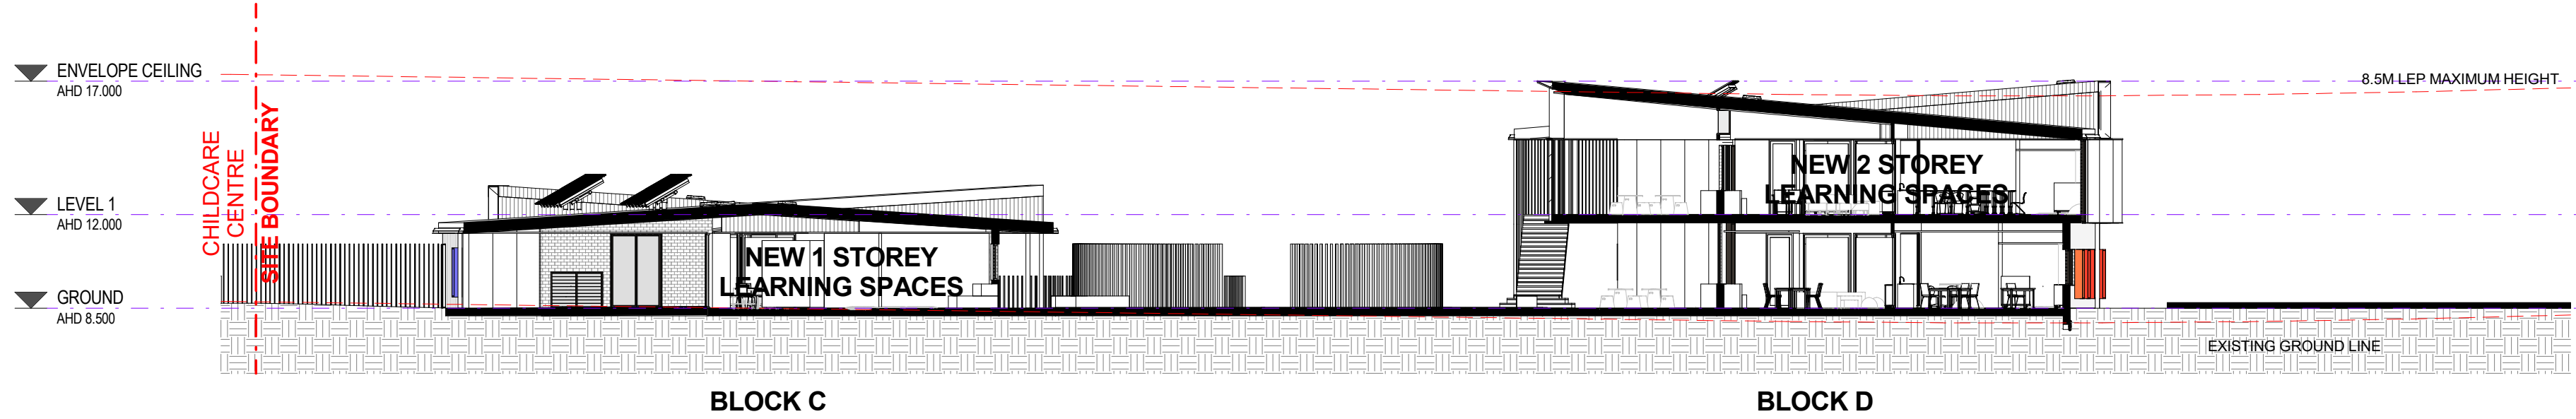

SITE SECTION B01a & B01b

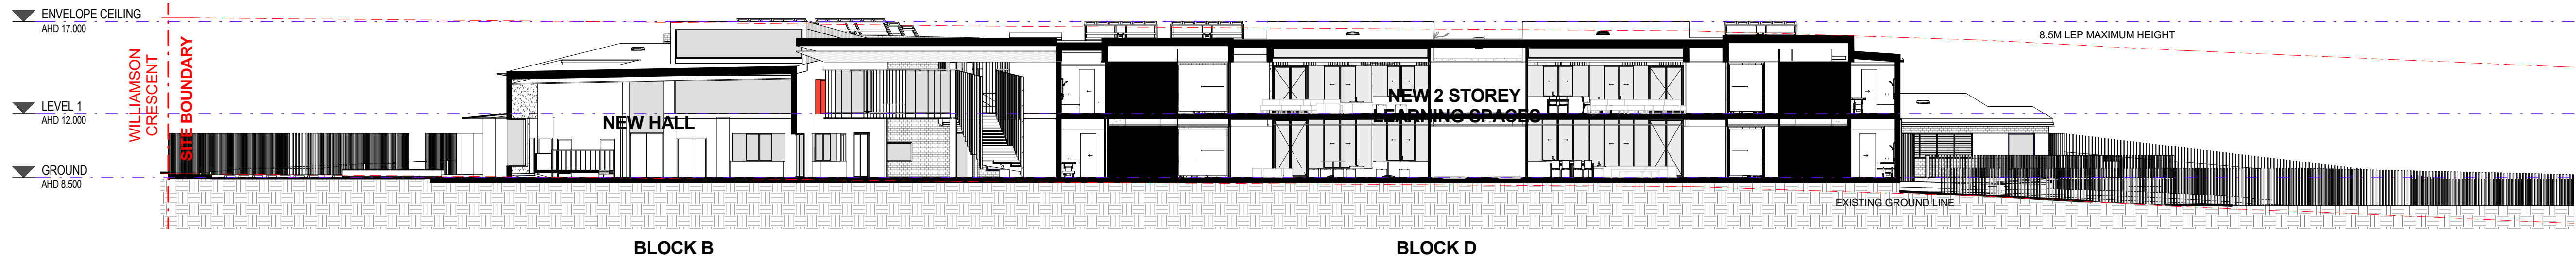

SITE SECTION B01b

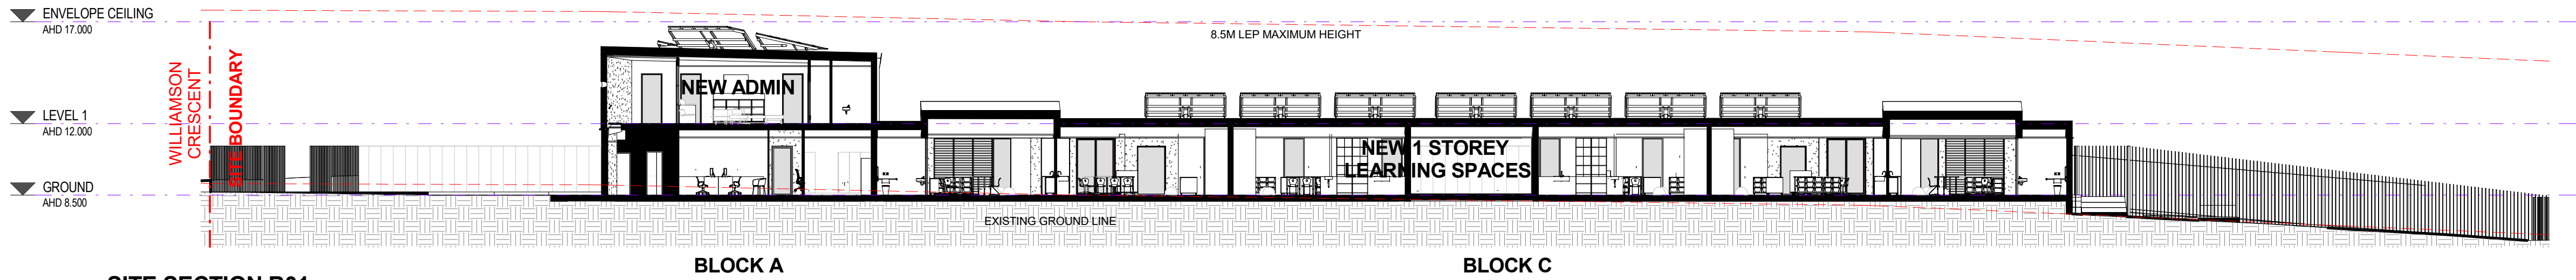

SITE SECTION B01a

1	SSDA SUBMISSION	22/11/17
Rev	Description	Date

STATE SIGNIFICANT
DEVELOPMENT APPLICATION

hayball

Melbourne
4/135 Sturt Street Southbank, Victoria Australia 3006
T 0+61 3 9699 3644
www.hayball.com.au

Sydney
7/1 26-32 Pirrama Road, Pyrmont NSW 2009
T +61 7 3211 9821

Brisbane
Level 12, 324 Queen Street, Brisbane Qld 4000
T +61 7 3211 9821

NSW Nominated Architects:
Tom Jordan 7521, Richard Leonard 7522, David Tordoff 8028
ABN 84 006 394 261

Buildings/Contractors shall verify job dimensions before any job commences. Figured dimensions shall take precedence over scaled work. Work shall also conform to the specification, other drawings and job dimensions. All shop drawings shall be submitted to the Architect/Consultant and manufactured shall not commence prior to the return of inspected shop drawings signed by the Architect/Consultant. © Copyright 2008 All rights reserved.

Client:



Mainsbridge SSP

95 Lawrence Hargrave Rd, Warwick Farm
NSW 2170

DRAWING TITLE
SITE SECTIONS

DRAWN BY MD
CHECKED CS
DATE PRINTED 4/12/2017 6:16:31 PM
SCALE 1 : 200@A1


PROJECT NUMBER DWG NO REVISION
2141.01 01.DA04.00 1



1. WILLIAMSON CRESCENT - FACING NORTH



2. WILLIAMSON CRESCENT - FACING NORTH-EAST

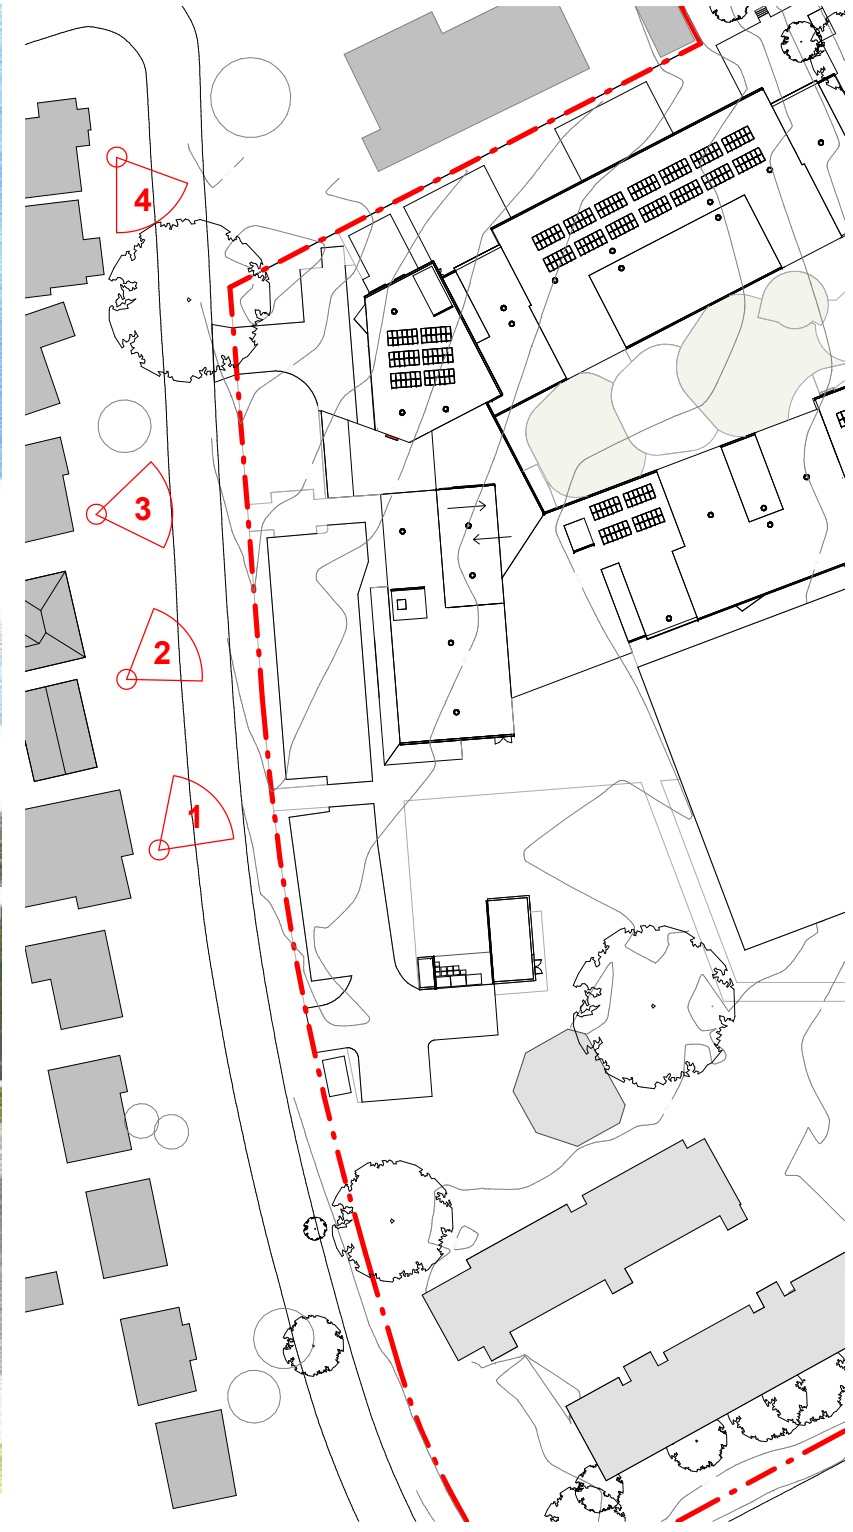

3. WILLIAMSON CRESCENT - FACING EAST (MAIN ENTRY)



4. WILLIAMSON CRESCENT - AERIAL FACING SOUTH

1	SSDA SUBMISSION	22/11/17
Rev	Description	Date

STATE SIGNIFICANT DEVELOPMENT APPLICATION

hayball

Melbourne
4/135 Sturt Street Southbank, Victoria Australia 3006
T 0+61 3 9699 3644
www.hayball.com.au

Sydney
7/1/26-32 Pirrama Road, Pyrmont NSW 2009
T +61 2 9660 9329

Brisbane
Level 12, 324 Queen Street, Brisbane Qld 4000
T +61 7 3211 9821

NSW Nominated Architects:
Tom Jordan 7521, Richard Leonard 7522, David Tordoff 8028
ABN 84 006 394 261

Bidders/Contractors shall verify job dimensions before any job commences. Figured dimensions shall take precedence over scaled work. Work shall also conform to the specification, other drawings and job dimensions. All shop drawings shall be submitted to the Architect/Consultant and manufacturers shall not commence prior to the return of inspected shop drawings signed by the Architect/Consultant. © Copyright 2008 All rights reserved.

Client:



Mainsbridge SSP

95 Lawrence Hargrave Rd, Warwick Farm
NSW 2170

DRAWING TITLE
STREET VIEWS 1

DRAWN BY MD
CHECKED CS
DATE PRINTED 4/12/2017 3:40:09 PM
SCALE 1 : 1000@A1

PROJECT NUMBER DWG NO REVISION


2141.01 01.DA10.01 1



1. WILLIAMSON CRESCENT - FACING SOUTH



2. WILLIAMSON CRESCENT - AERIAL FACING SOUTH

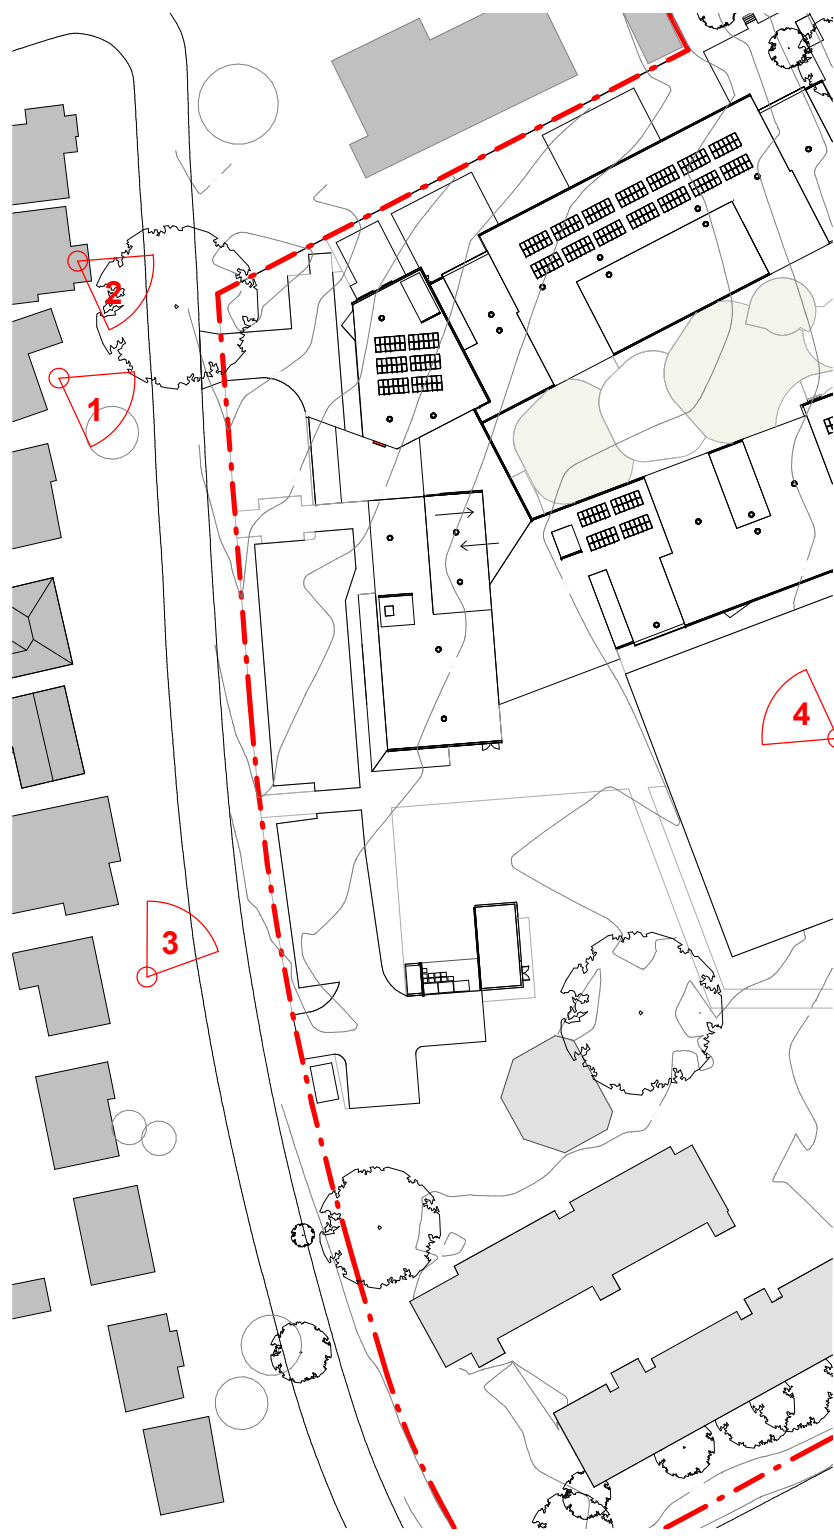


3. WILLIAMSON CRESCENT - AERIAL FACING NORTH-EAST



4. MAINSBRIDGE SSP - AERIAL FACING NORTH-WEST

1	SSDA SUBMISSION	22/11/17
Rev	Description	Date

STATE SIGNIFICANT
DEVELOPMENT APPLICATION

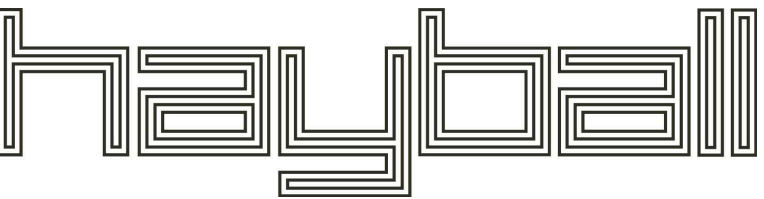

Melbourne
4/135 Sturt Street Southbank, Victoria Australia 3006
T 0+61 3 9699 3644
www.hayball.com.au

Sydney
7/1 26-32 Pirrama Road, Pyrmont NSW 2009
T +61 2 9660 9329

Brisbane
Level 12, 324 Queen Street, Brisbane Qld 4000
T +61 7 3211 9821

NSW Nominated Architects:
Tom Jordan 7521, Richard Leonard 7522, David Tordoff 8028
ABN 84 006 394 261

Bidders/Contractors shall verify job dimensions before any job commences. Figured dimensions shall take precedence over scaled work. Work shall also conform to the specification, other drawings and job dimensions. All shop drawings shall be submitted to the Architect/Consultant and manufacturers shall not commence prior to the return of inspected shop drawings signed by the Architect/Consultant. © Copyright 2008 All rights reserved

Client:



95 Lawrence Hargrave Rd, Warwick Farm
NSW 2170

DRAWING TITLE
STREET VIEWS 2

DRAWN BY Author
CHECKED Checker
DATE PRINTED 4/12/2017 3:40:14 PM
SCALE 1 : 1000@A1

PROJECT NUMBER	DWG NO	REVISION
2141.01	01.DA10.02	1