




02	16/11/17	CF	PR	PR
INFORMATION				
01	13/11/17	CF	PR	PR
INFORMATION				
Issue	Date	By	Chkd	Appd

ARUP

ARUP, LEVEL 10, 201 KENT ST
SYDNEY, NSW, 2000
TEL +61(02)9320 9320 FAX +61(02)9320 9321
www.arup.com.au

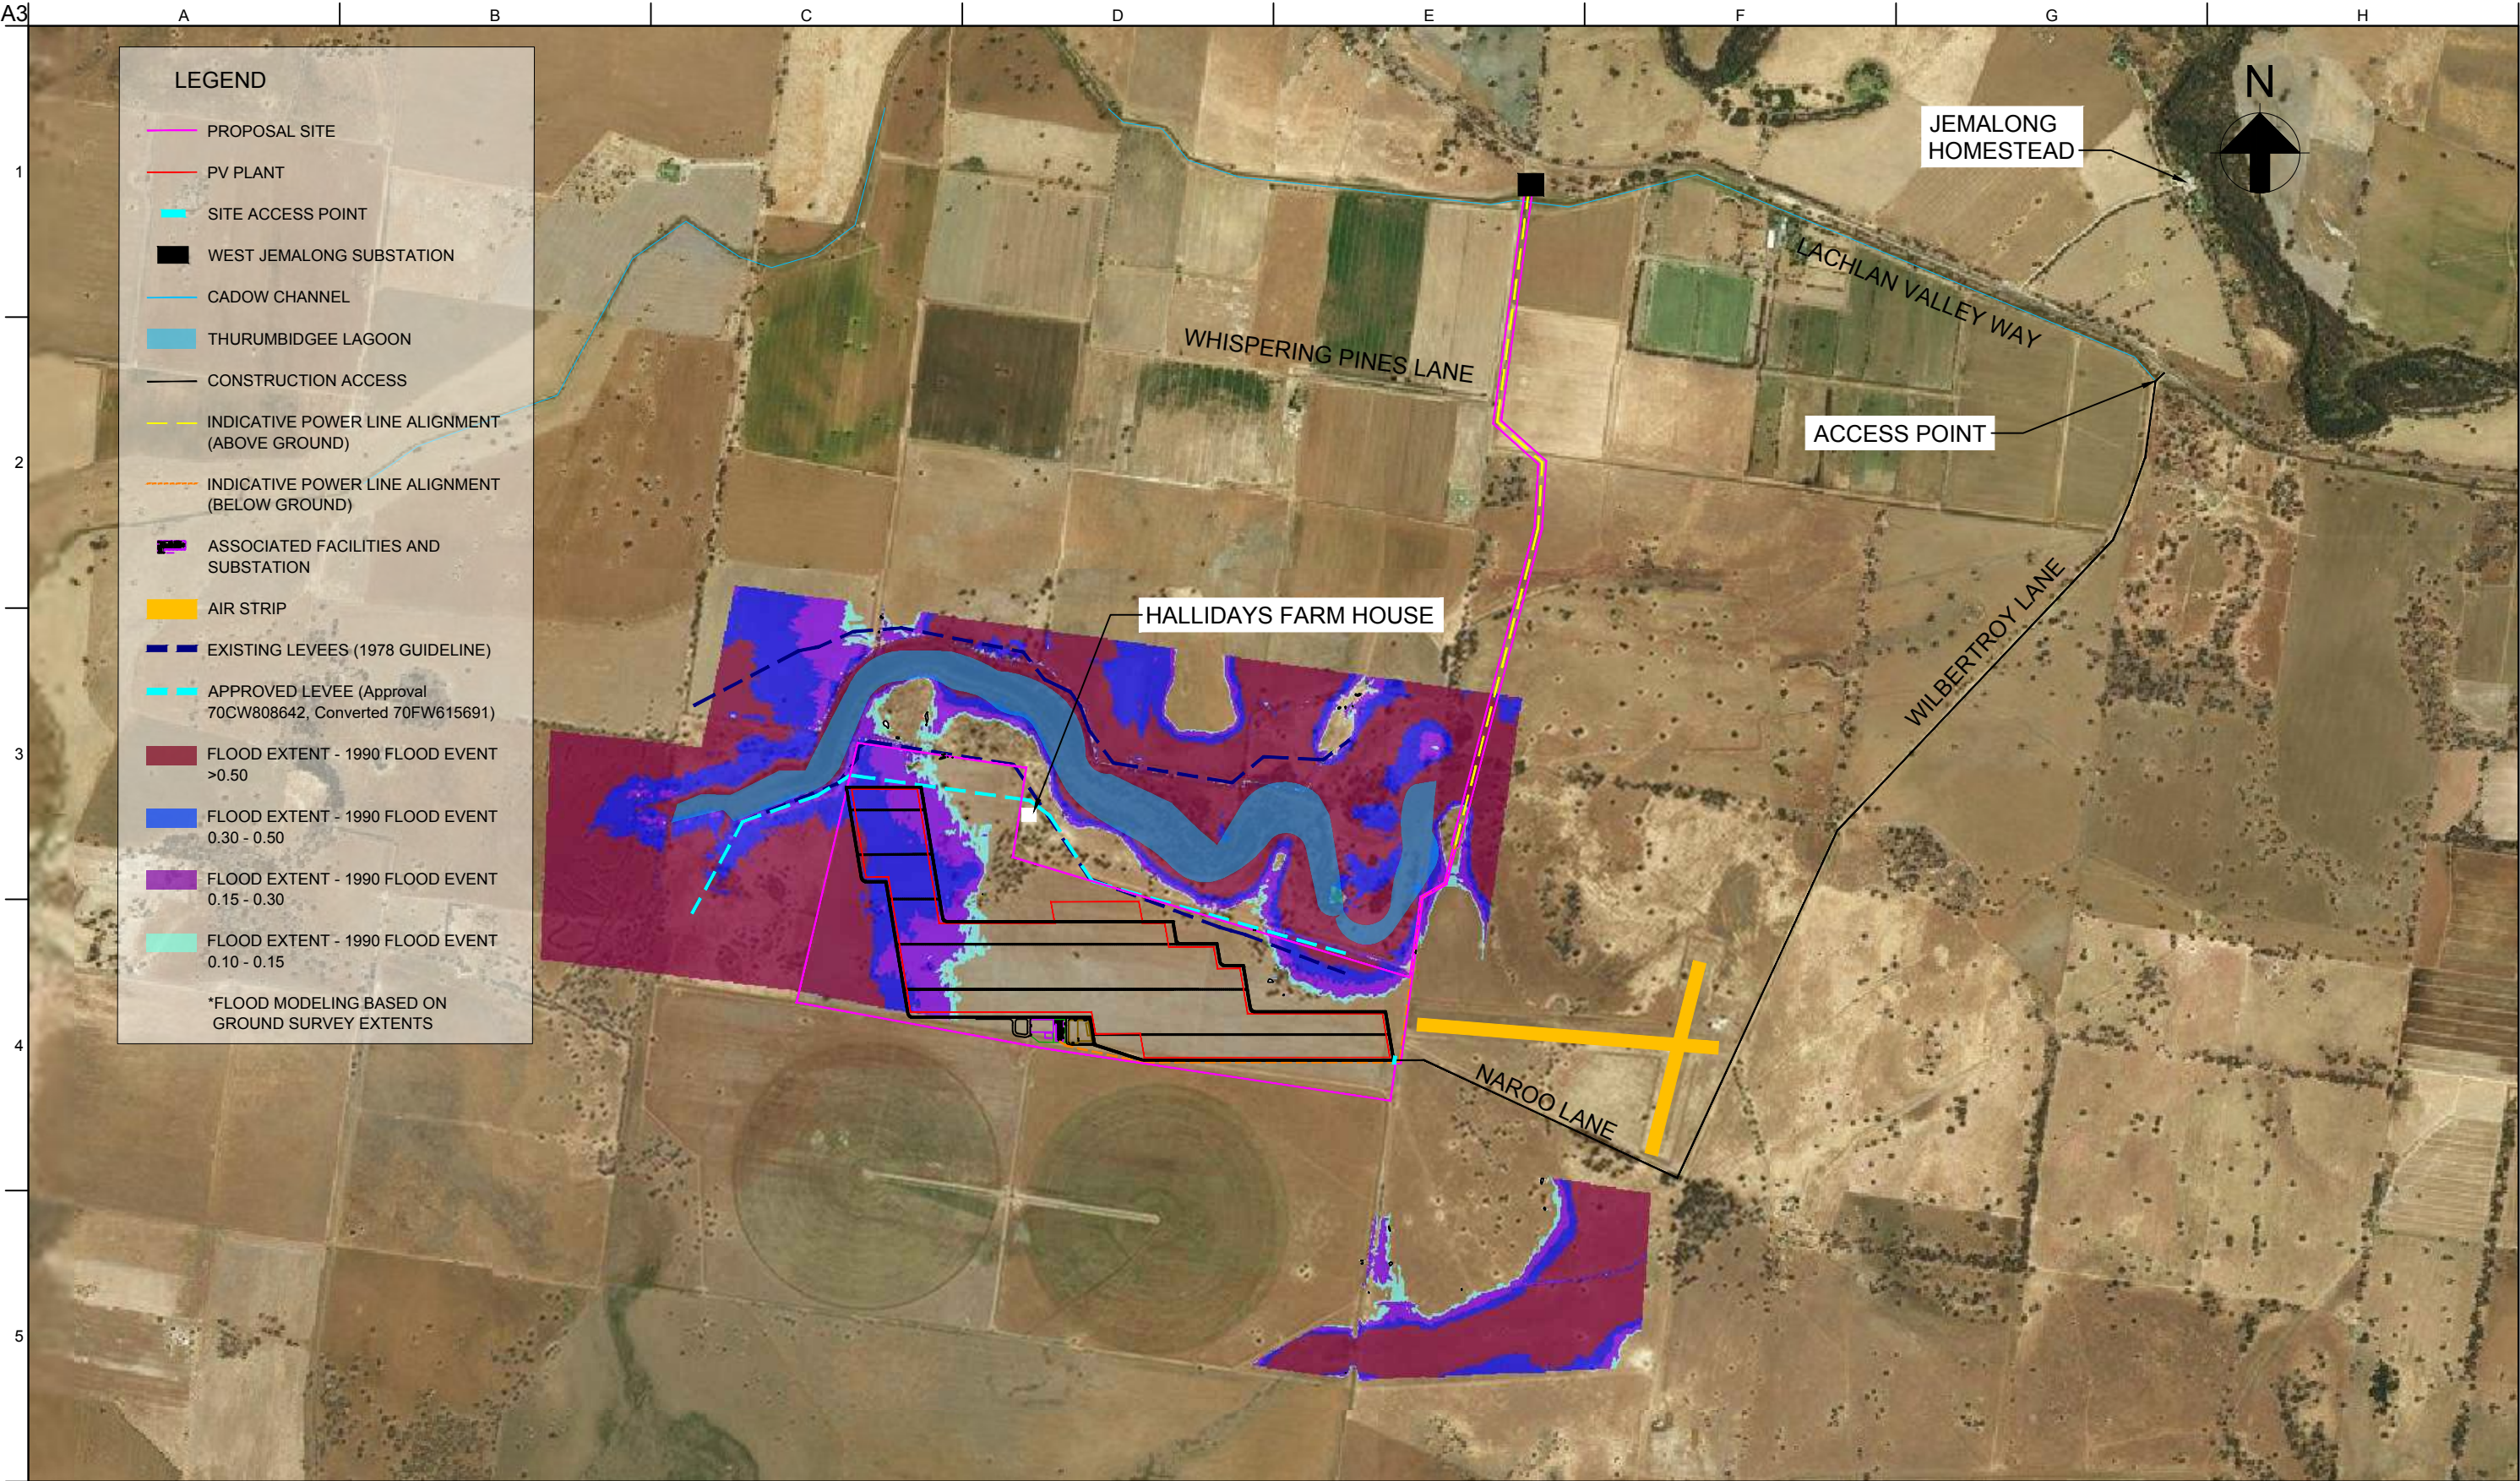

Job Title
JEMALONG HYBRID SOLAR PARK:
PHOTOVOLTAIC (PV) PROJECT

Client
VAST SOLAR

INFRASTRUCTURE AND
CONSTRAINTS MAP 2/2

Scale at A3
1:25000

Discipline
CIVIL

Job No
602094-72

Drawing No
C-0012

Drawing Status
INFORMATION

Issue
02