


APPENDIX F REVISED MAPS

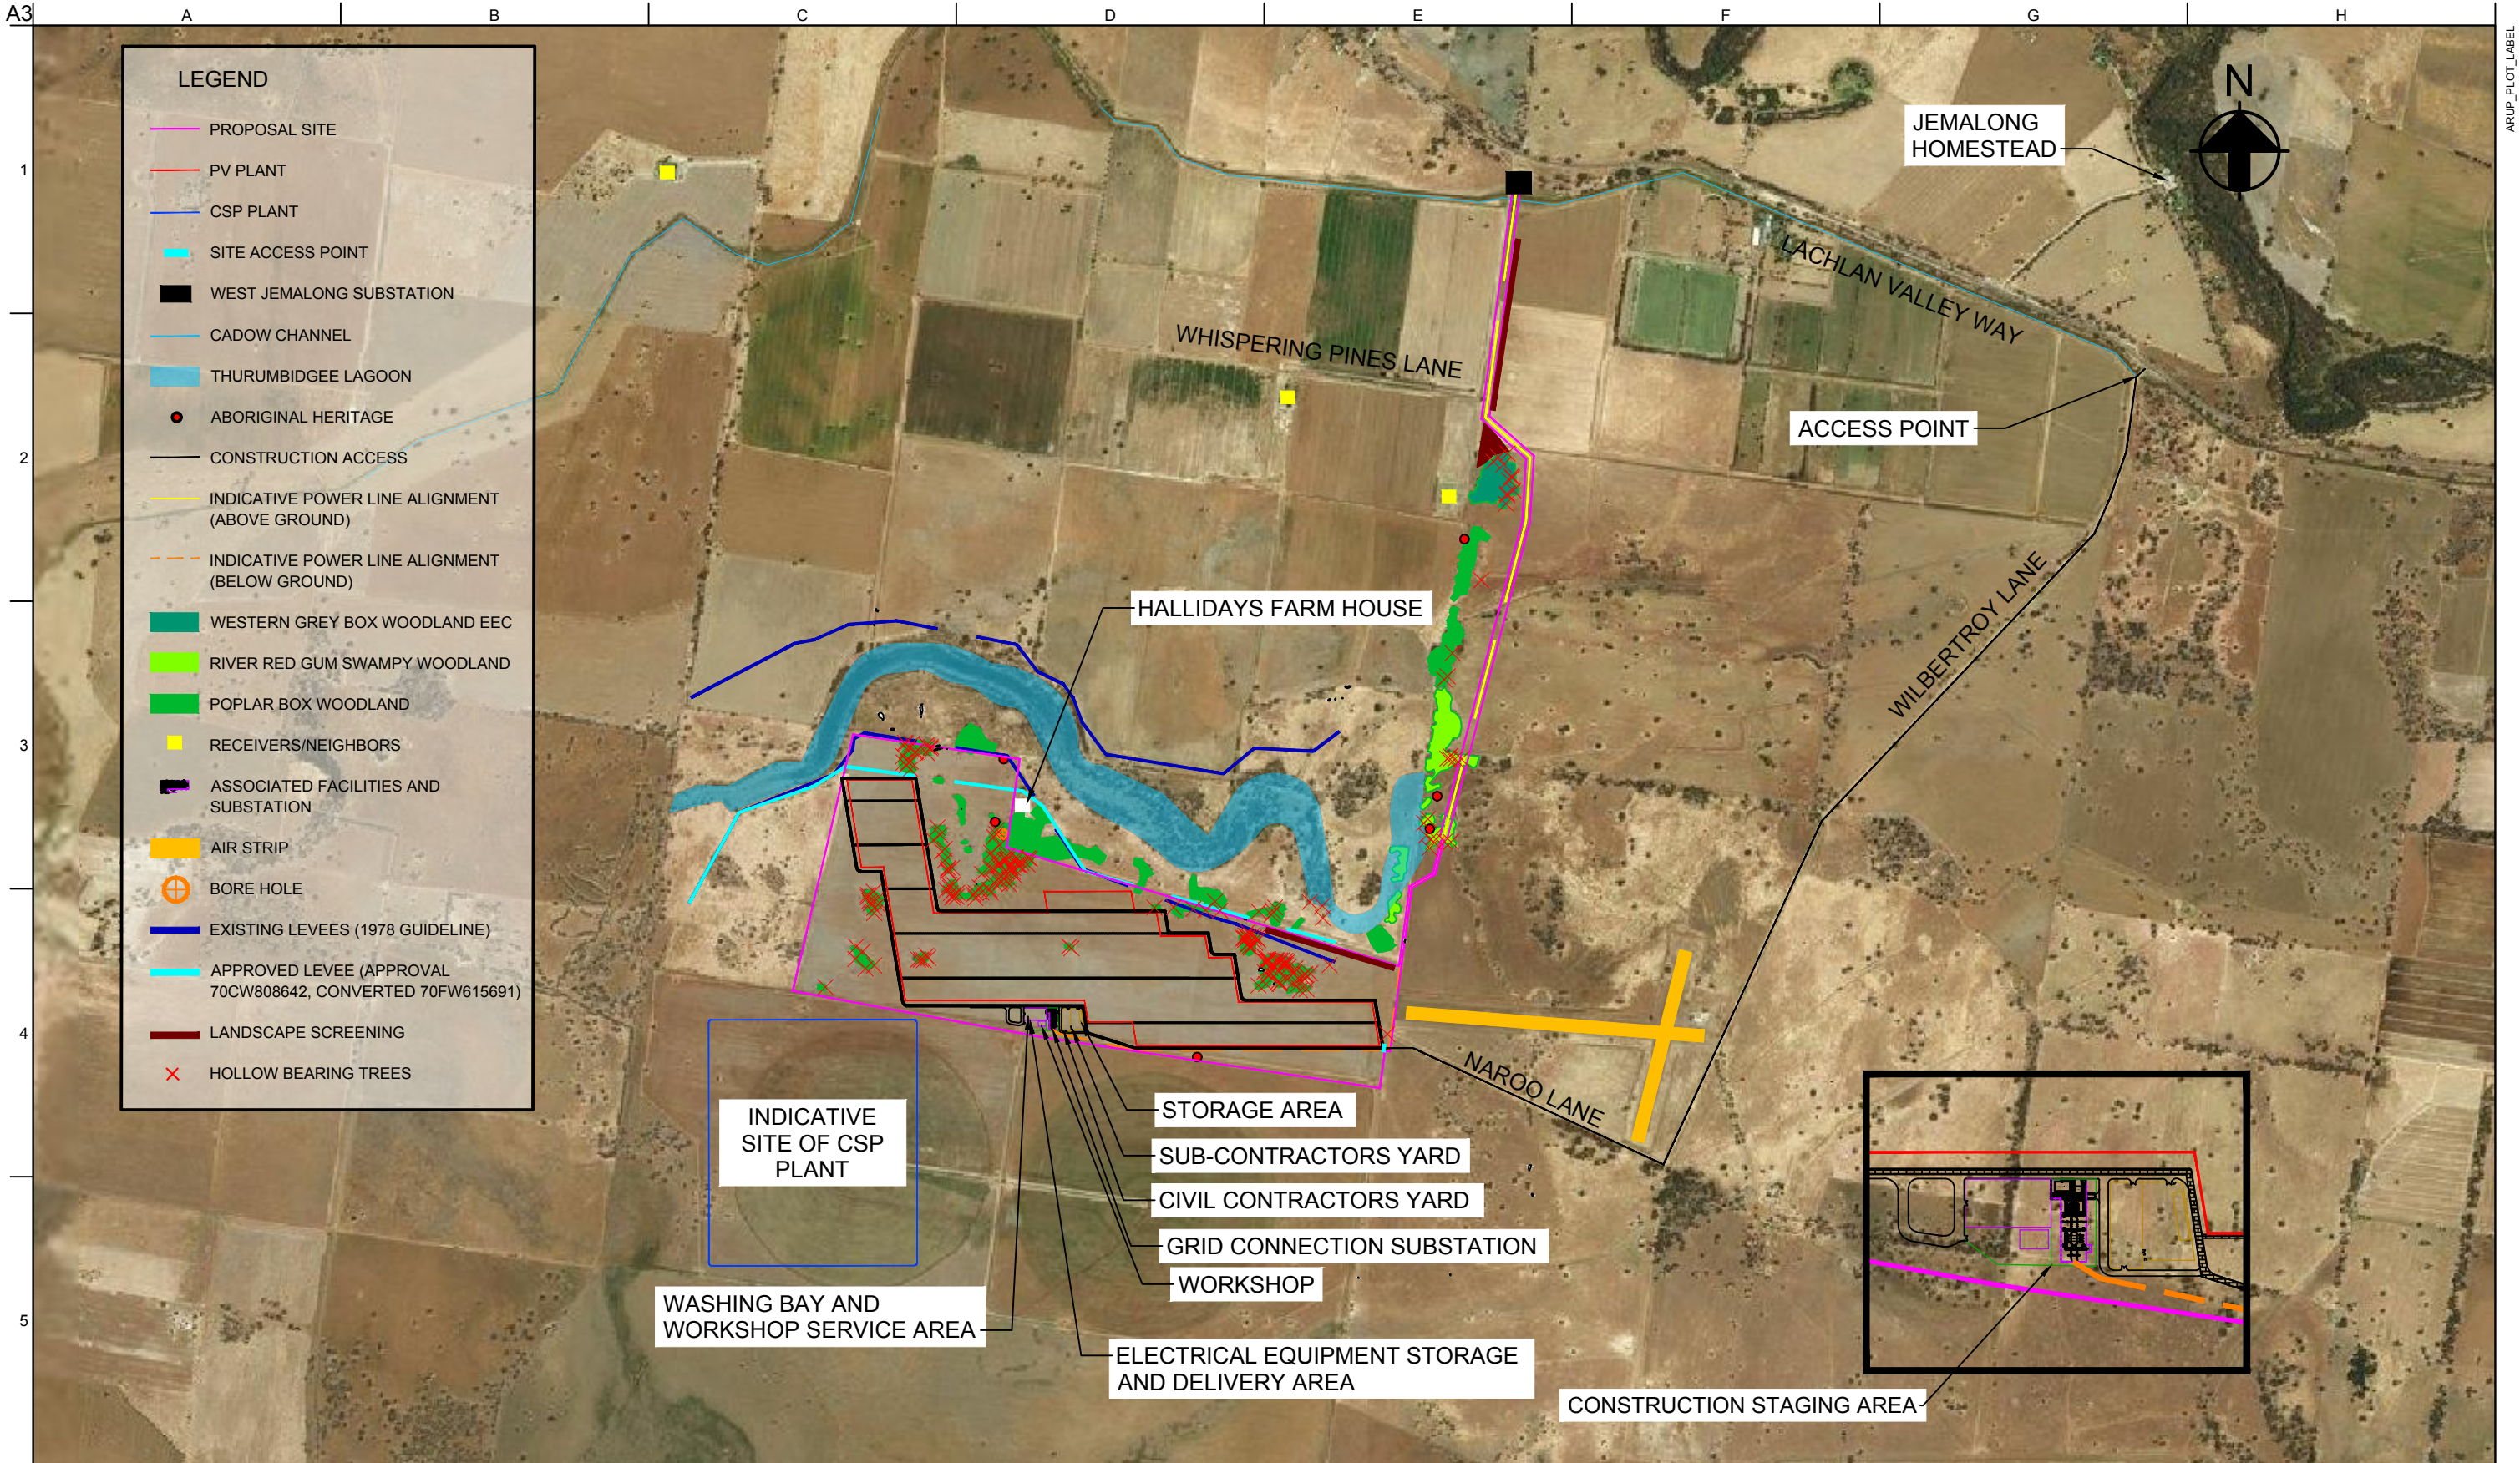

03	07/02/18	CF	PR	PR
INFORMATION				
02	16/11/17	CF	PR	PR
INFORMATION				
01	13/11/17	CF	PR	PR
INFORMATION				
Issue	Date	By	Chkd	Appd

ARUP

ARUP, LEVEL 10, 201 KENT St
SYDNEY, NSW, 2000
TEL +61(02)9320 9320 FAX +61(02)9320 9321
www.arup.com.au



Job Title
JEMALONG HYBRID SOLAR PARK:
PHOTOVOLTAIC (PV) PROJECT

Client
VAST SOLAR

INFRASTRUCTURE AND
CONSTRAINTS MAP 1/2

Scale at A3 1:25000

Discipline CIVIL

Job No

602094-72

Drawing No

C-0000

Drawing Status

INFORMATION

Issue

03



02	07/02/18	CF	PR	PR
INFORMATION				
01	10/10/17	CF	PR	PR
INFORMATION				
Issue	Date	By	Chkd	Appd

ARUP

ARUP, LEVEL 10, 201 KENT St
SYDNEY, NSW, 2000
TEL +61(02)9320 9320 FAX +61(02)9320 9321
www.arup.com.au



Job Title
JEMALONG HYBRID SOLAR PARK:
PHOTOVOLTAIC (PV) PROJECT

Client
VAST SOLAR

REGIONAL LOCATION OF
THE PROPOSAL

Scale at A3 1:100000


Discipline CIVIL

Job No
602094-72

Drawing Status
INFORMATION

Drawing No
C-0001

Issue
02

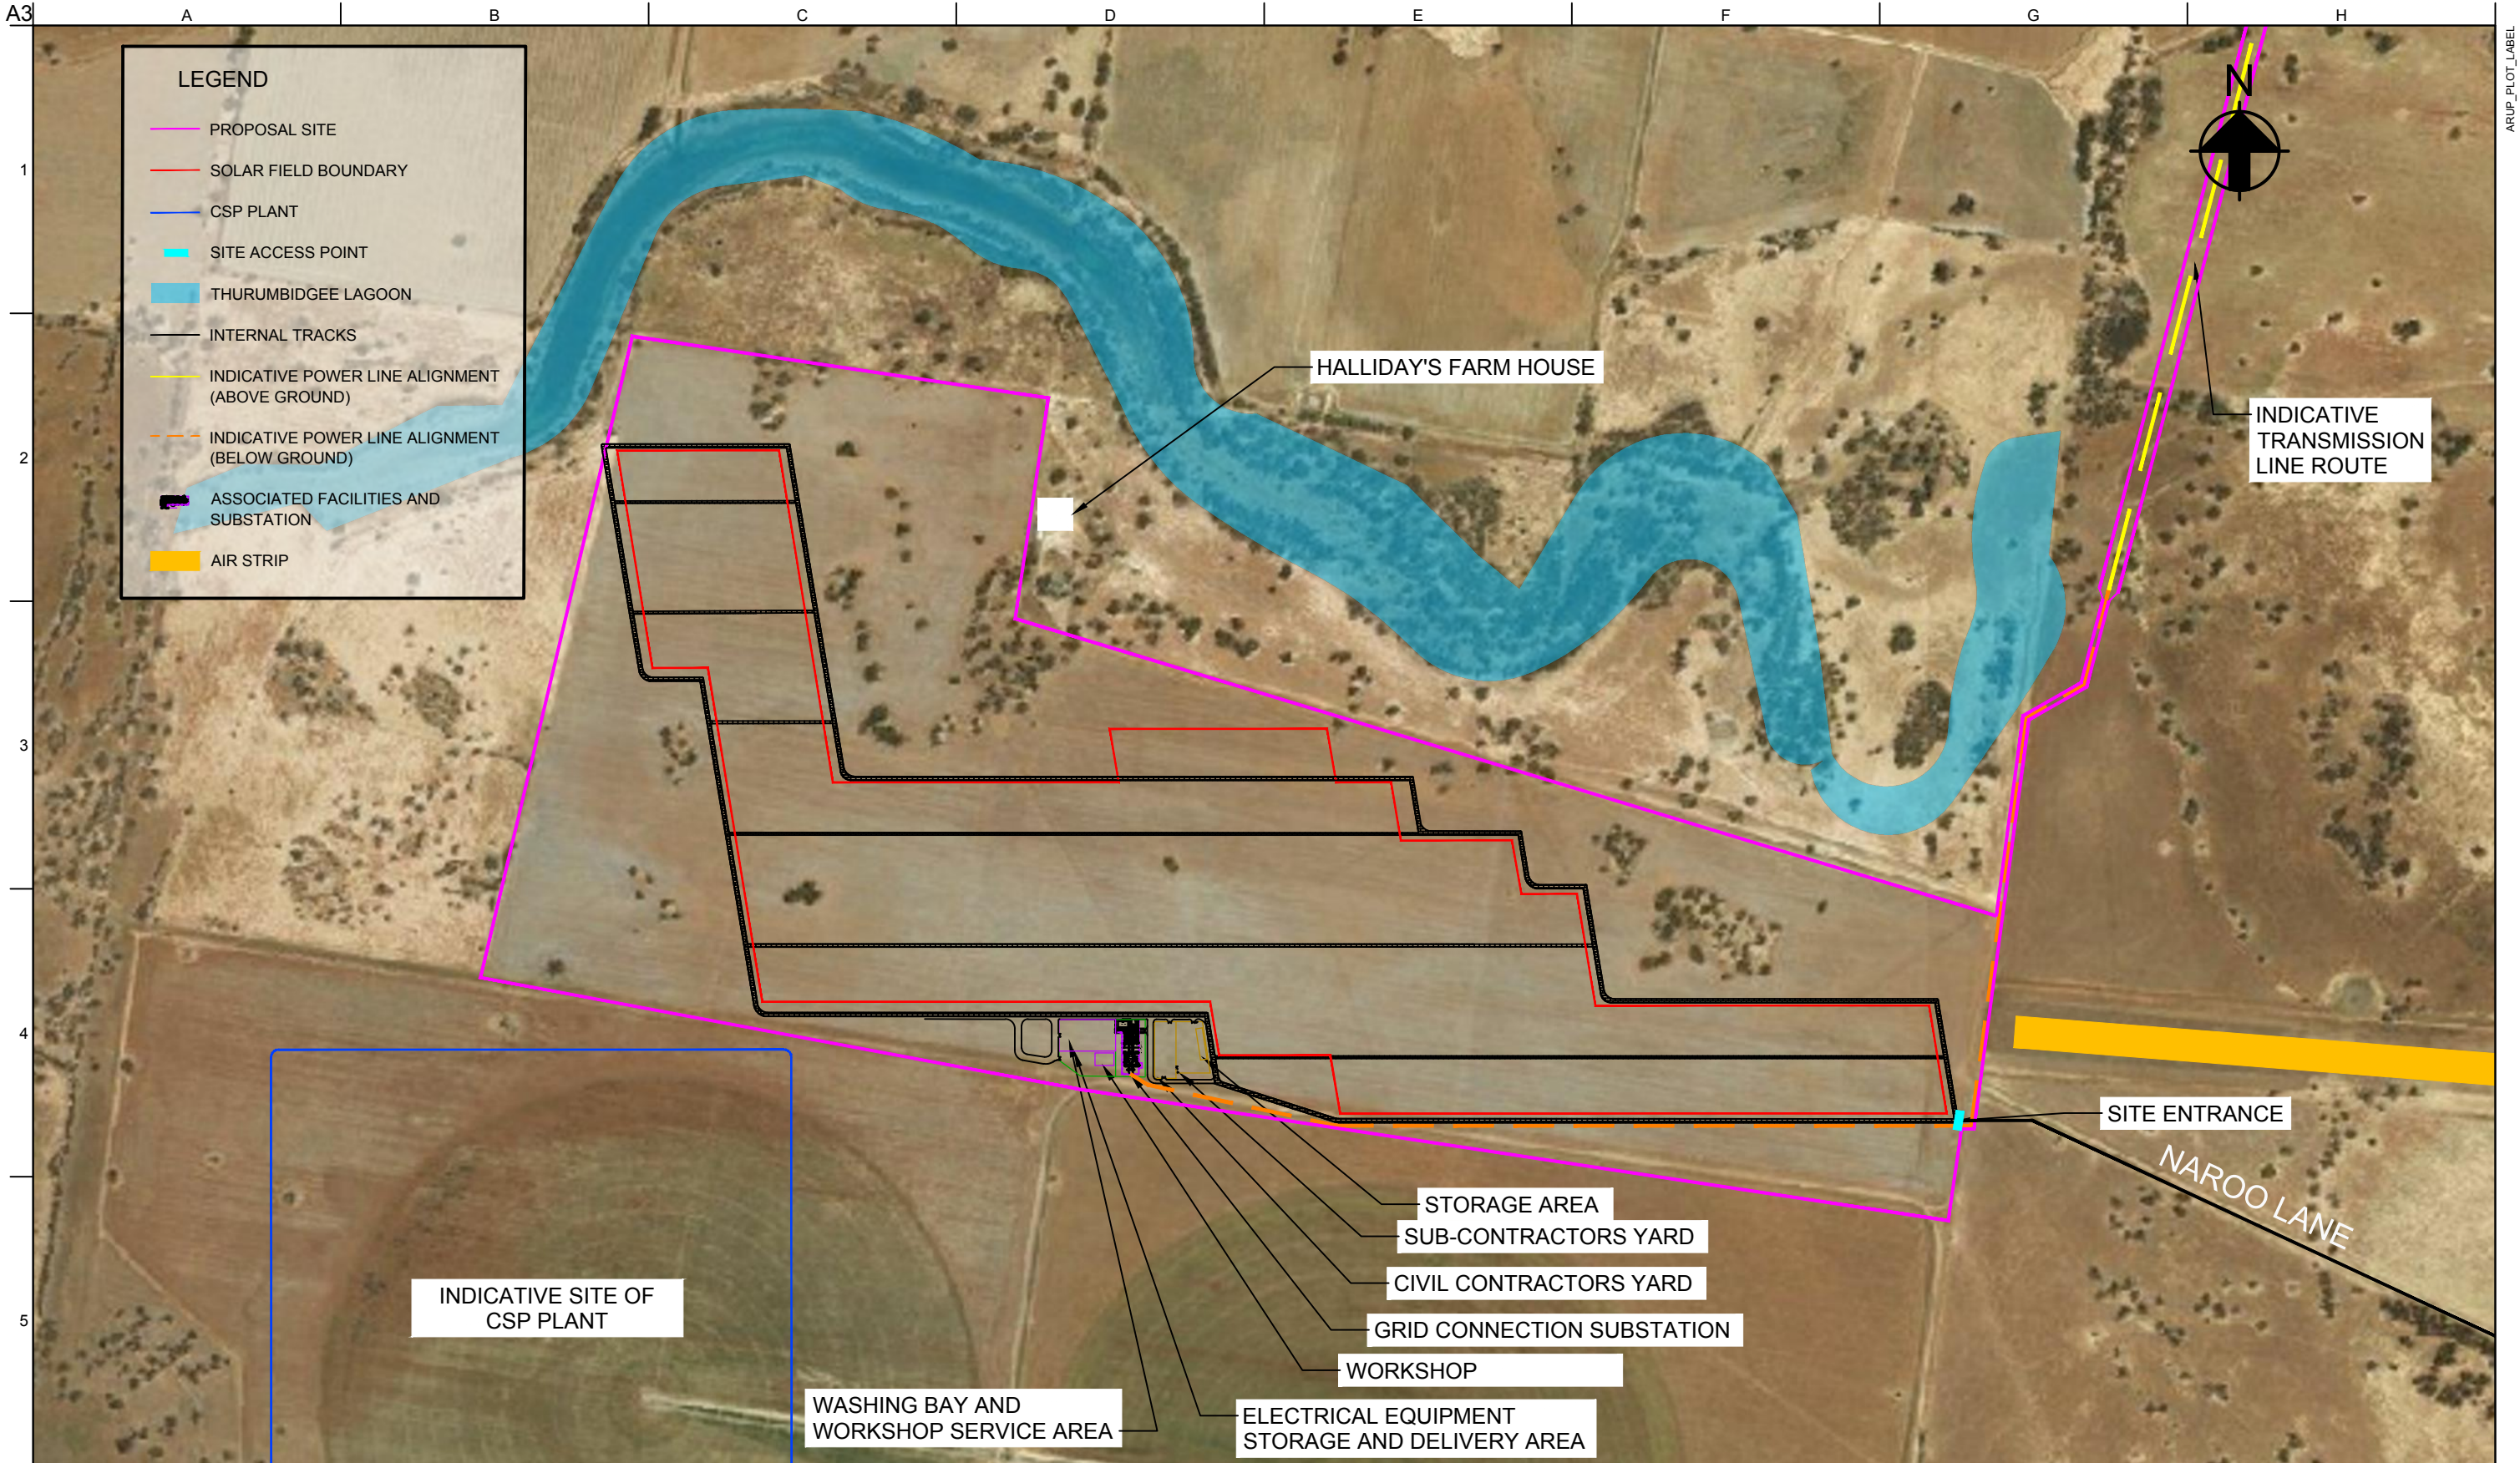

03	07/02/18	CF	PR	PR
INFORMATION				
02	16/11/17	CF	PR	PR
INFORMATION				
01	10/11/17	CF	PR	PR
INFORMATION				
Issue	Date	By	Chkd	Appd

ARUP

ARUP, LEVEL 10, 201 KENT St
SYDNEY, NSW, 2000
TEL +61(02)9320 9320 FAX +61(02)9320 9321
www.arup.com.au




Job Title
JEMALONG HYBRID SOLAR PARK:
PHOTOVOLTAIC (PV) PROJECT

Client
VAST SOLAR

PROPOSAL LAYOUT

Scale at A3 1:10000	
Discipline CIVIL	
Job No 602094-72	Drawing Status INFORMATION
Drawing No C-0003	Issue 03

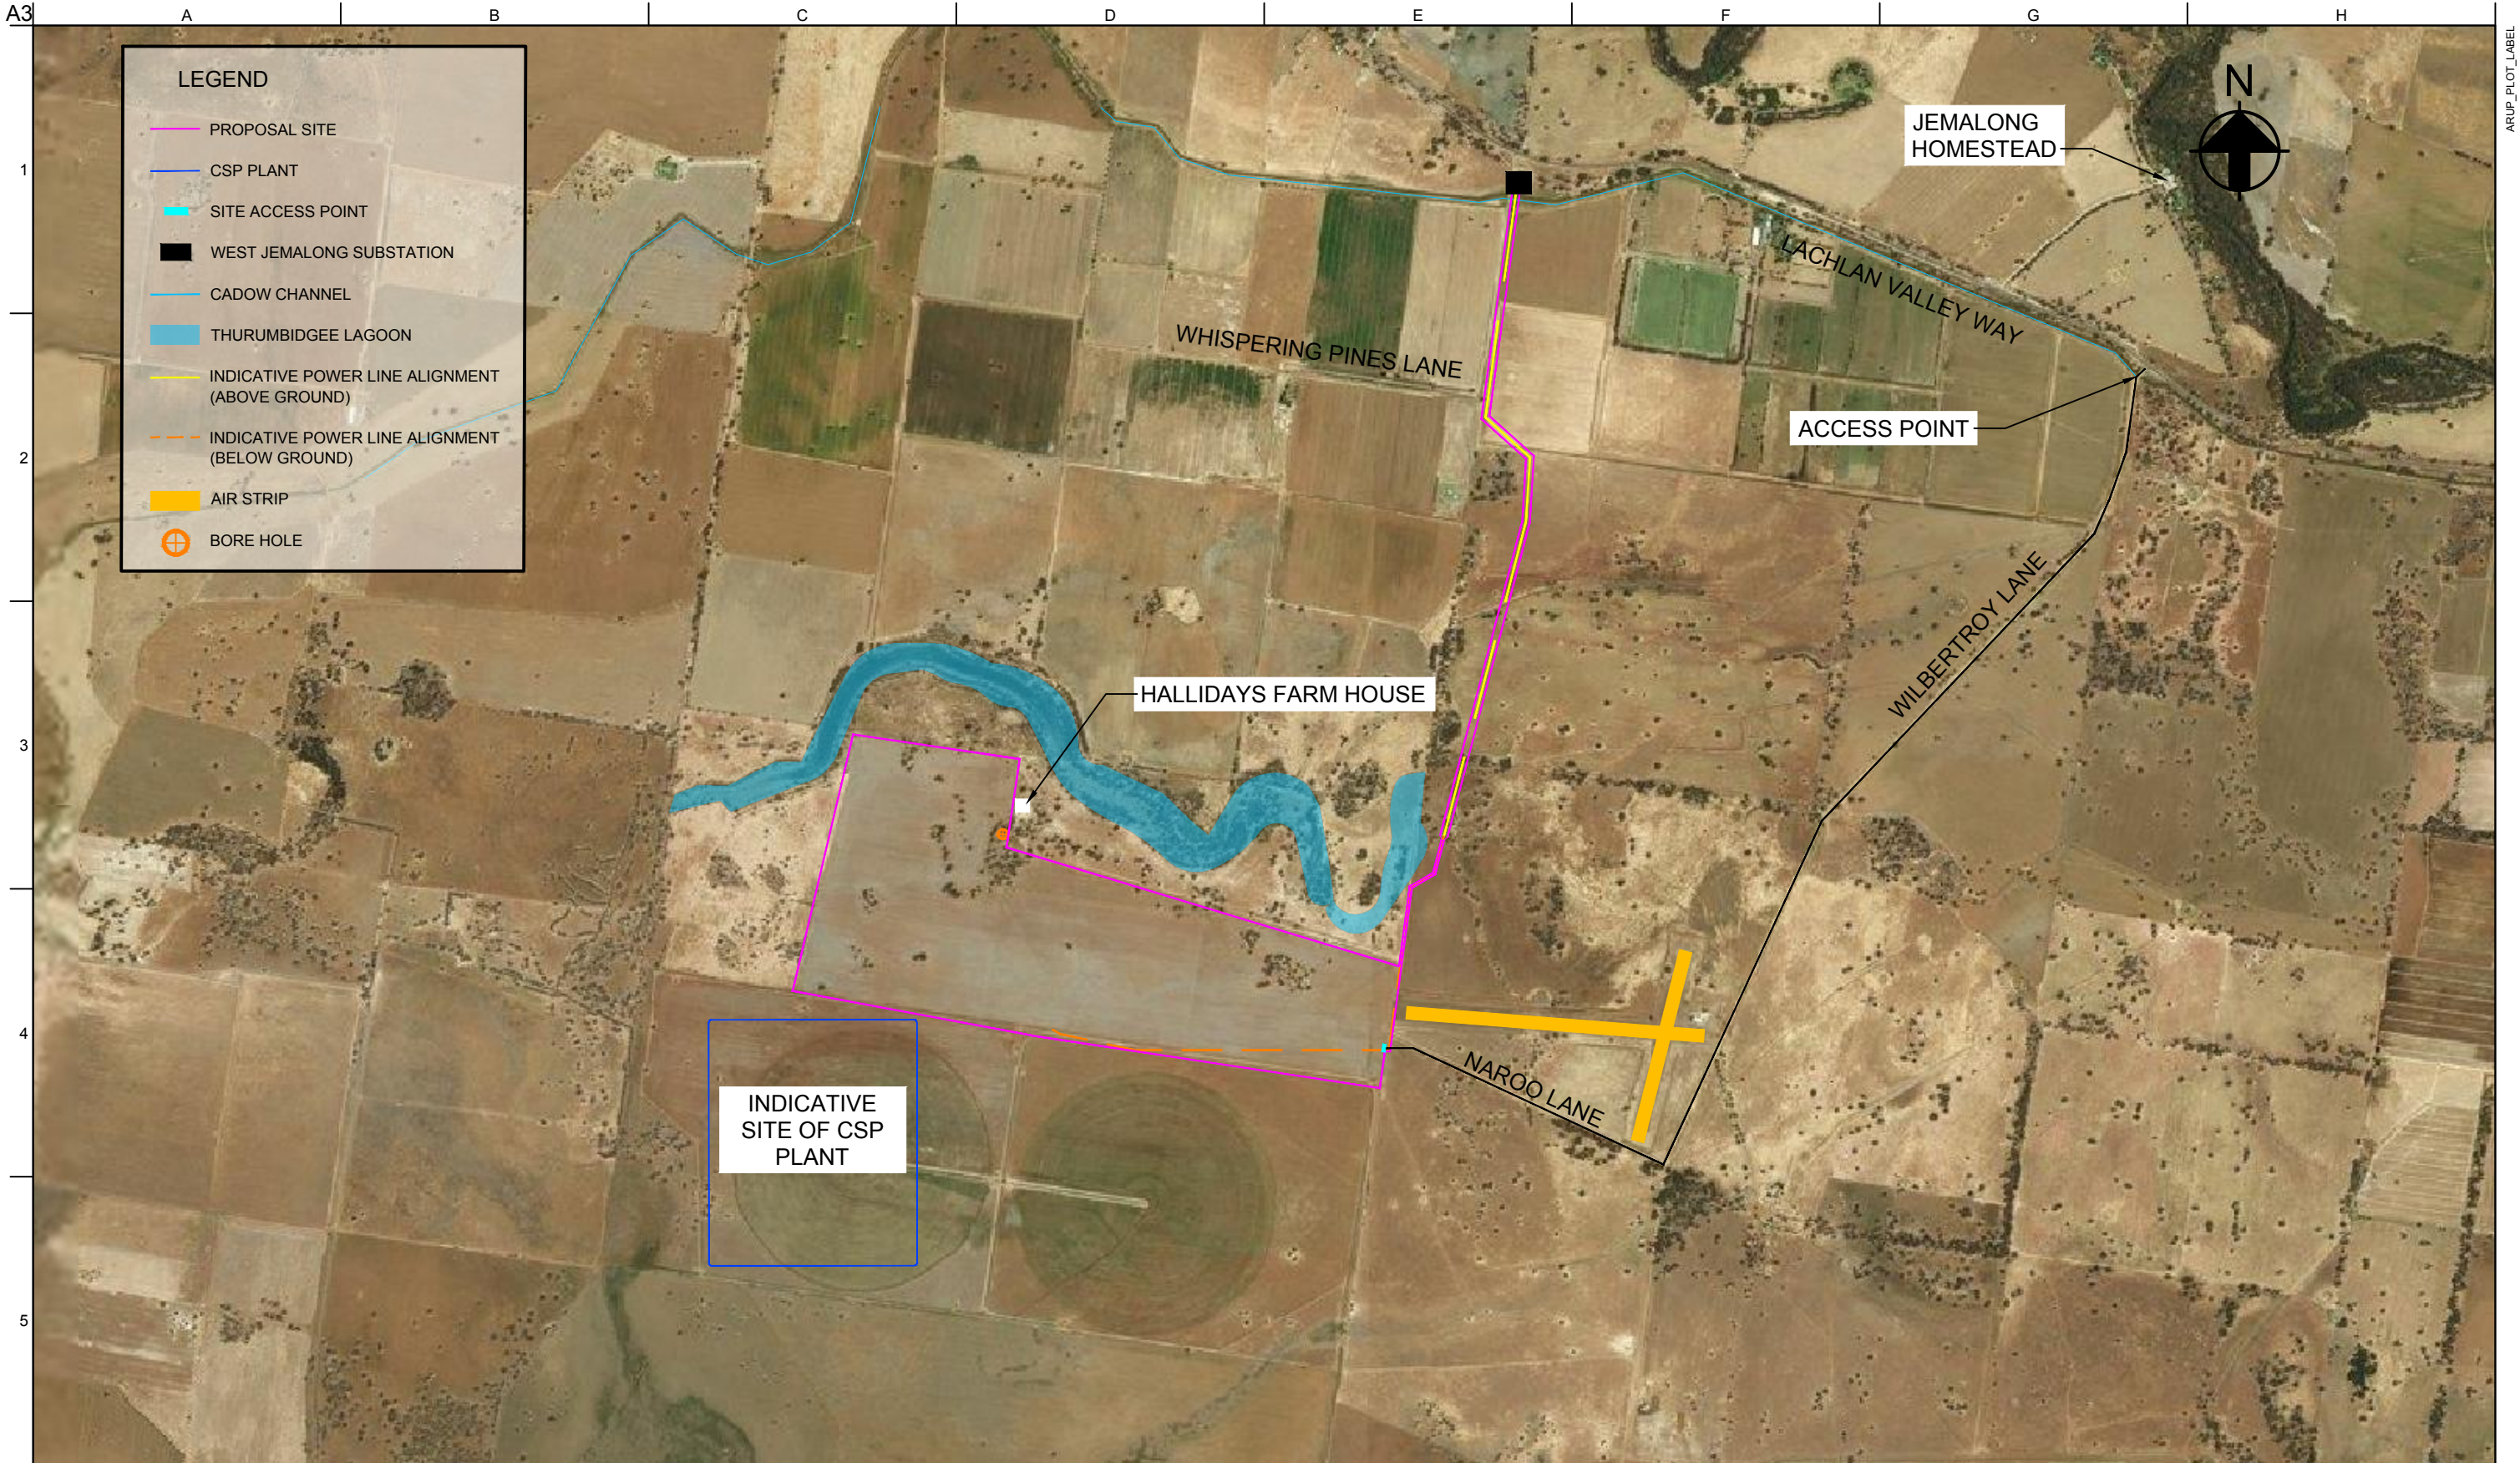

03	07/02/18	CF	PR	PR
INFORMATION				
02	16/11/17	CF	PR	PR
INFORMATION				
01	10/11/17	CF	PR	PR
INFORMATION				
Issue	Date	By	Chkd	Appd

ARUP

ARUP, LEVEL 10, 201 KENT St
SYDNEY, NSW, 2000
TEL +61(02)9320 9320 FAX +61(02)9320 9321
www.arup.com.au



Job Title
JEMALONG HYBRID SOLAR PARK:
PHOTOVOLTAIC (PV) PROJECT
Client
VAST SOLAR

ONSITE GROUNDWATER
BORE

Scale at A3 1:25000	
Discipline	CIVIL
Job No	602094-72
Drawing No	C-0007
Drawing Status	INFORMATION
Issue	03