


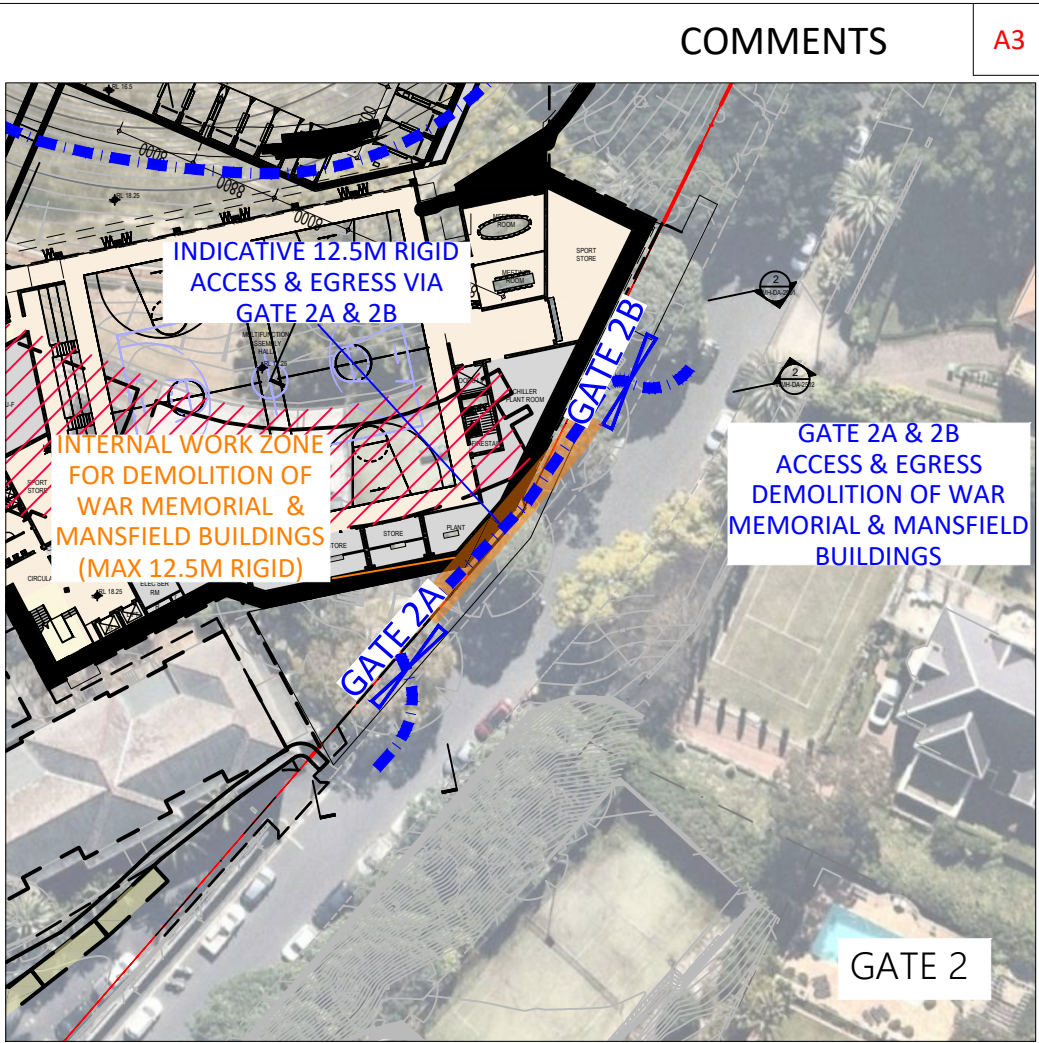
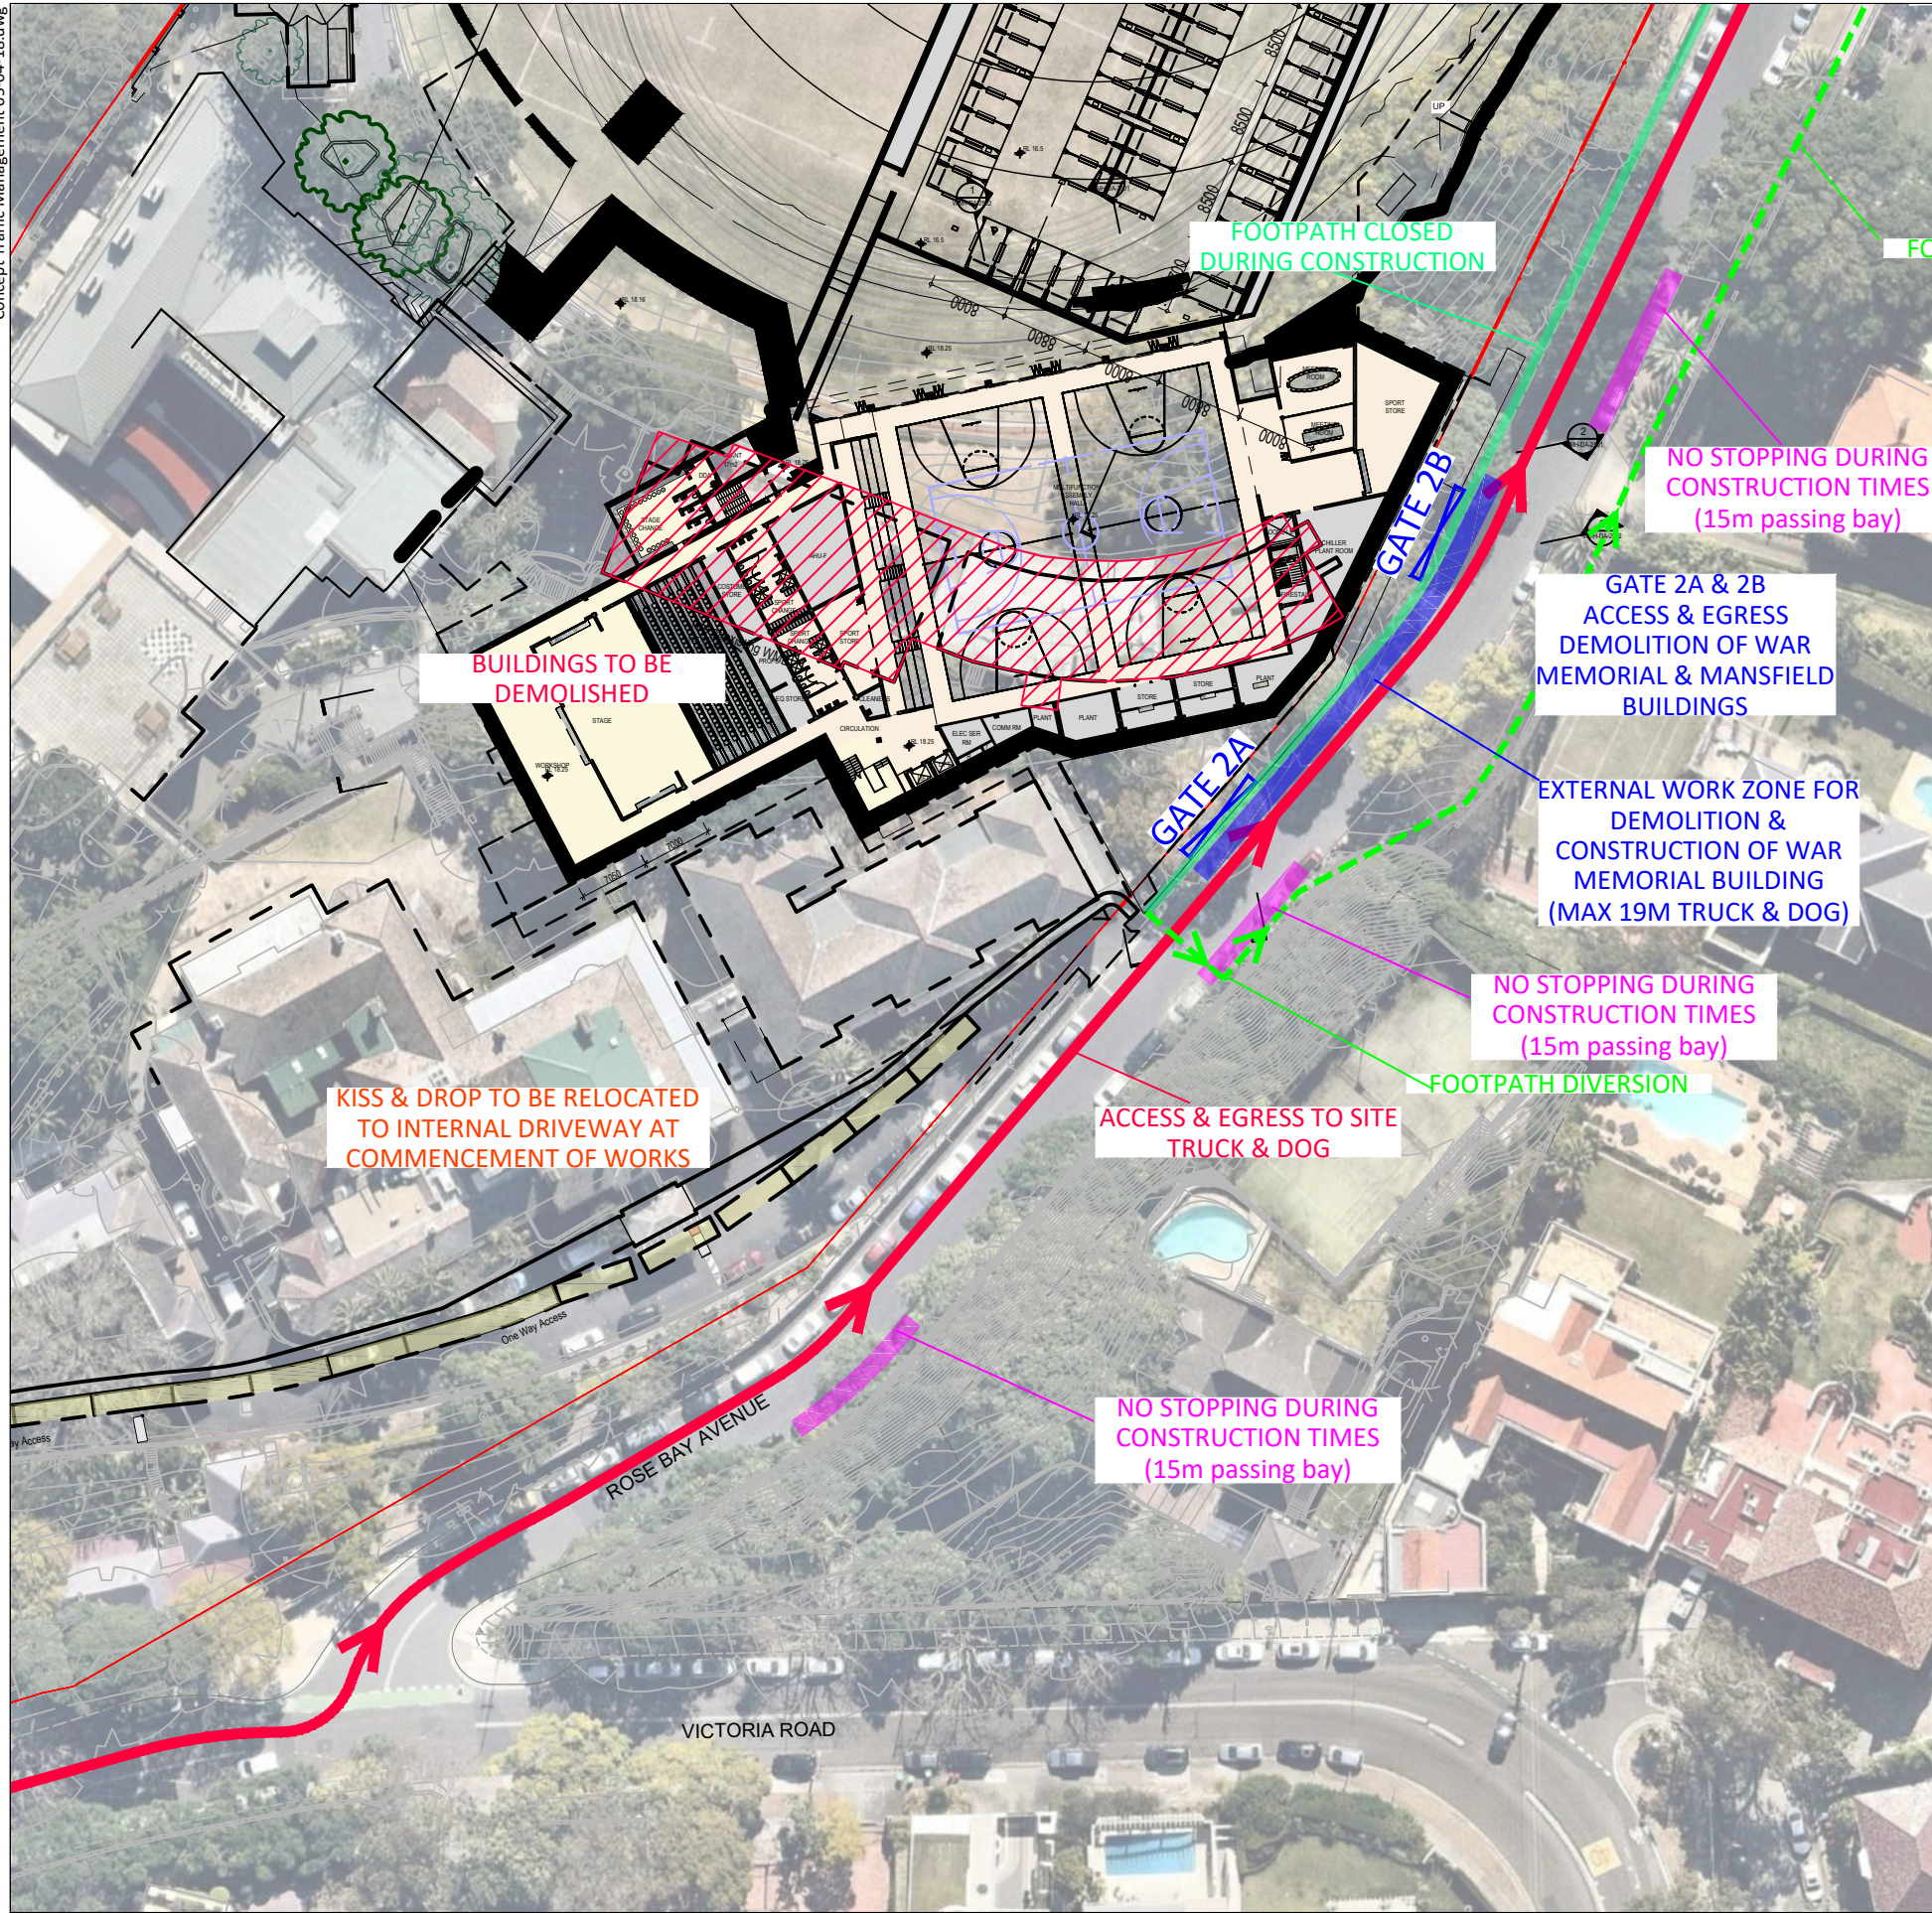
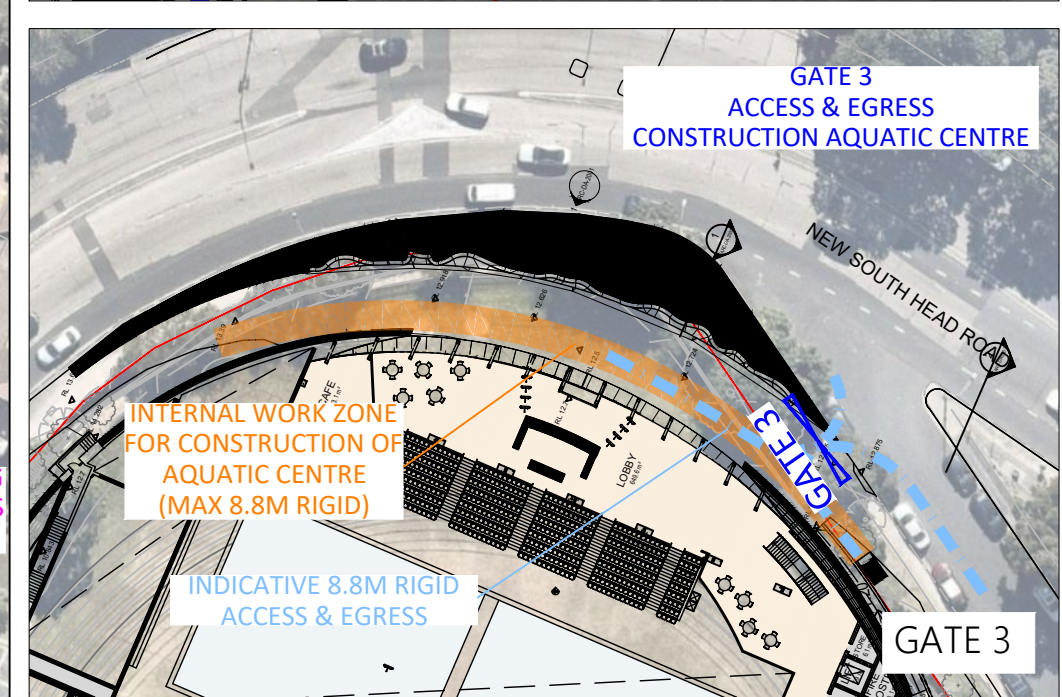


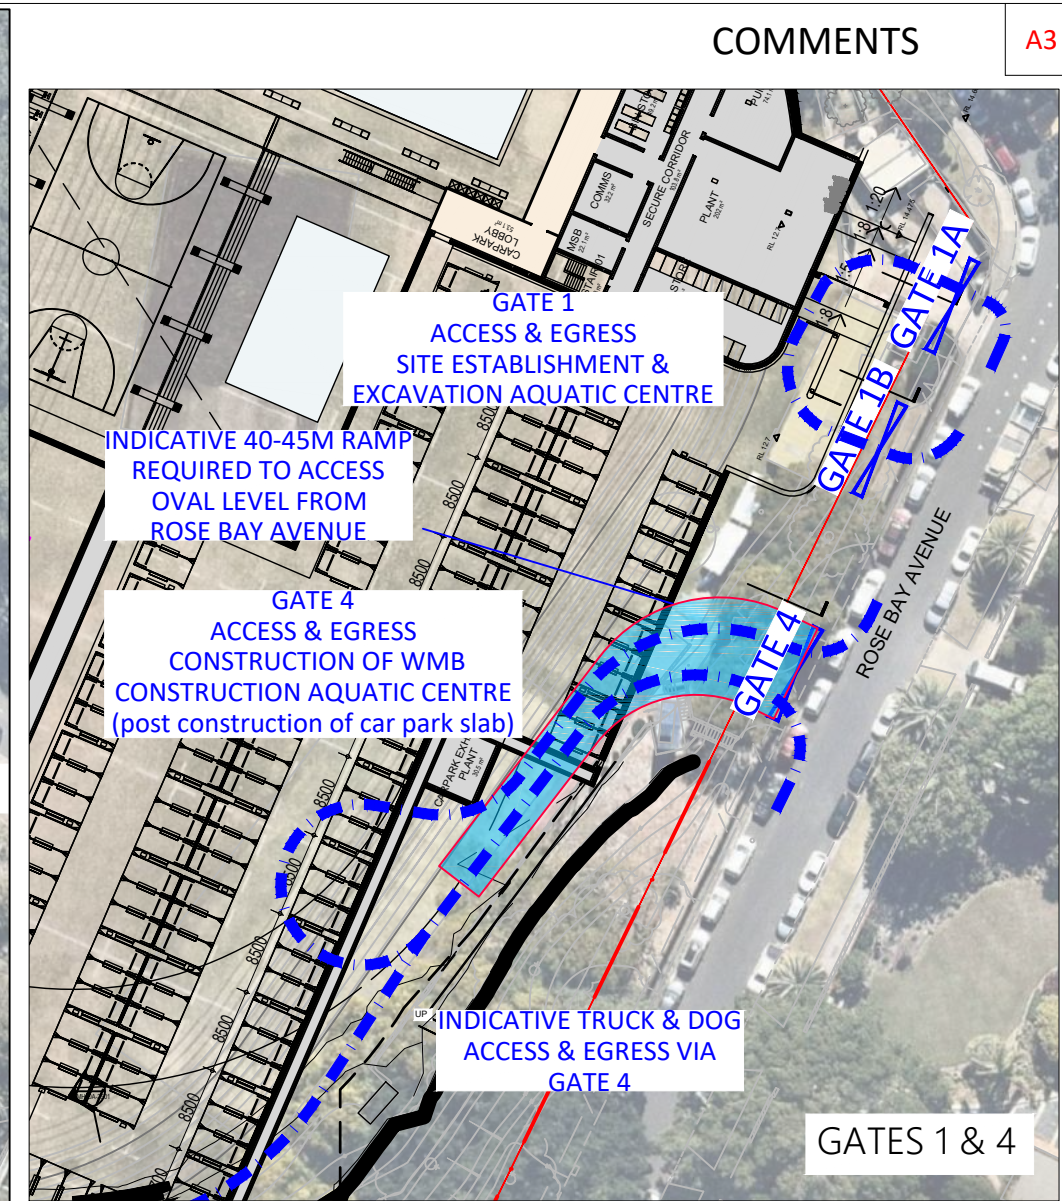

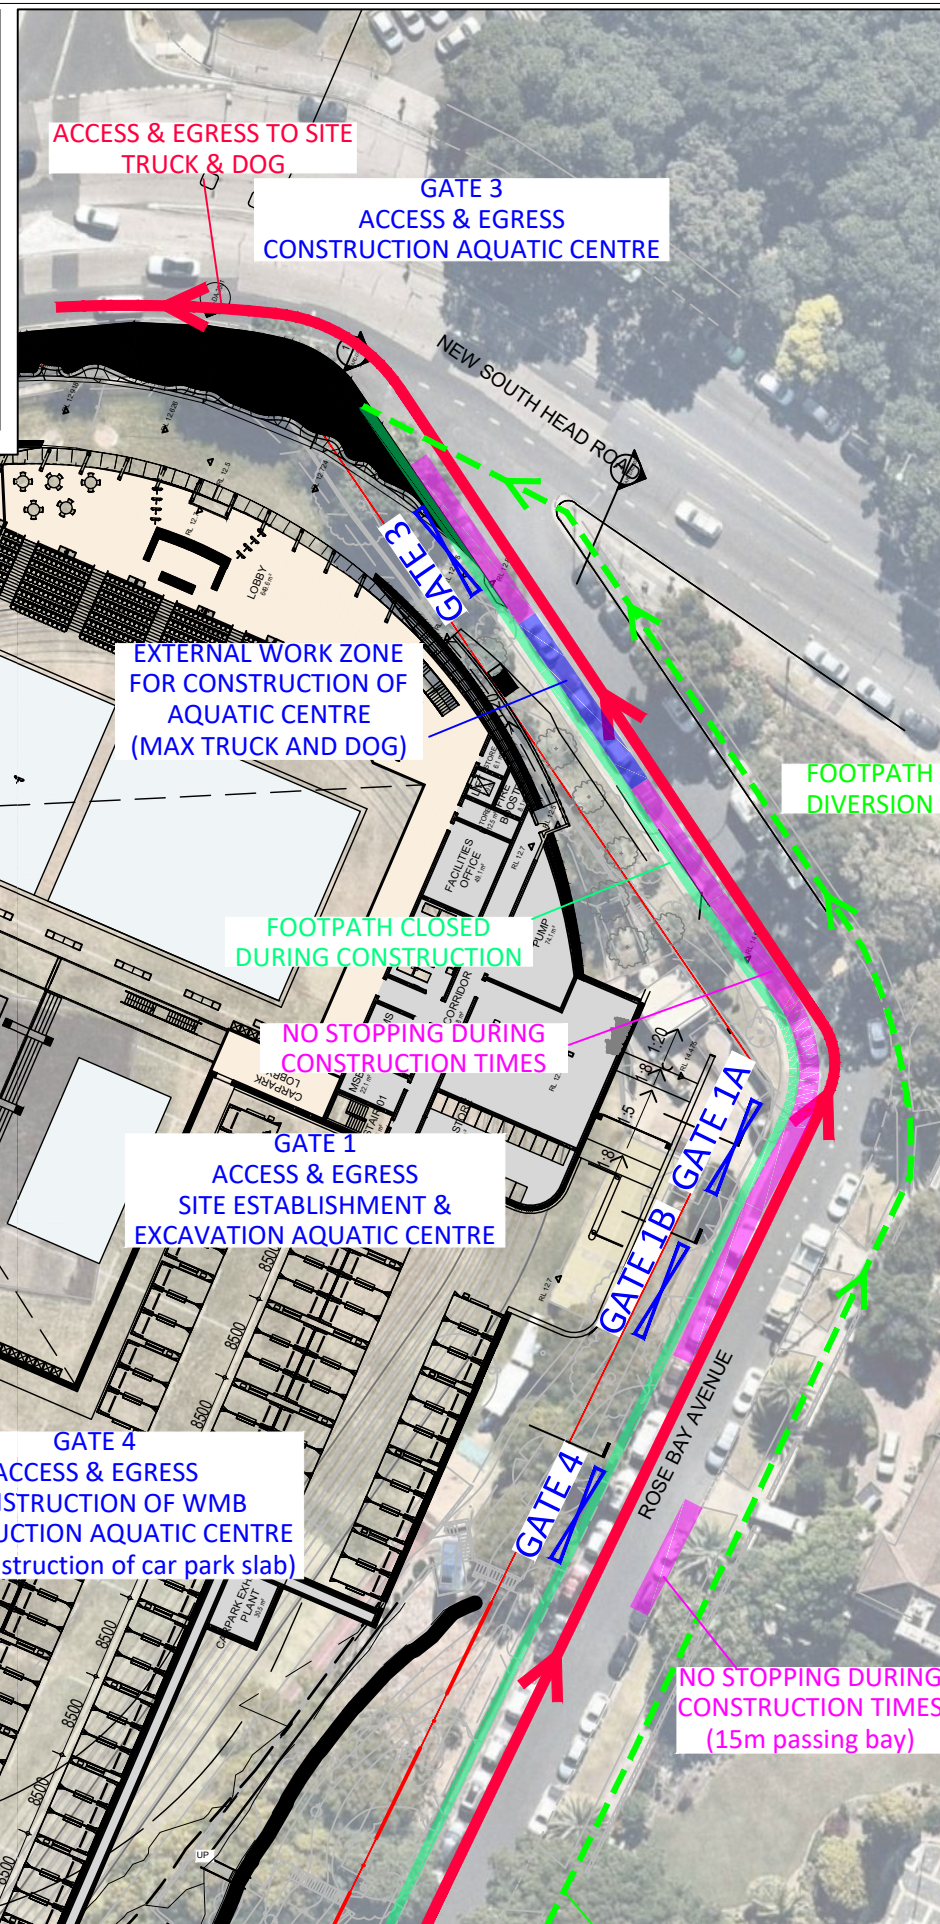

REV	DATE	COMMENT	DRAWN	REVIEWED	REV	DATE	COMMENT	DRAWN	REVIEWED
3	05/04/18	Updated Concept Traffic Management	SW	AM					
2	08/02/18	Revised Concept Traffic Management	SW	AM					
1	30/01/18	Concept Traffic Management	SW	AM					

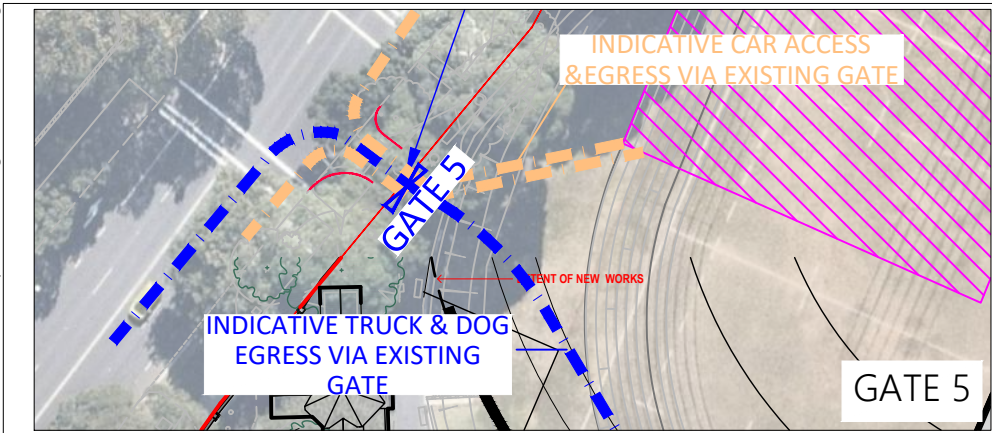

COMMENTS

A3

 Suite 102, 506 Miller Street, Cammeray NSW 2062 t +61 2 8920 0800 ptcconsultants.co	REV	DATE	COMMENT	DRAWN	REVIEWED	REV	DATE	COMMENT	DRAWN	REVIEWED
	3	05/04/18	Updated Concept Traffic Management	SW	AM					
	2	08/02/18	Revised Concept Traffic Management	SW	AM					
	1	30/01/18	Concept Traffic Management	SW	AM					

PROJECT:
Cranbrook Senior School

DRAWING TITLE:
Concept Traffic Management
Sheet 3

CLIENT: Cranbrook School
DRG. #: CTMP-003
PROJECT #: T2-2288
SCALE: 1:500

REV: 3