



- LOT BOUNDARY
- M&C MILL AND RESHEET PAVEMENT
- RS1 ASPHALT ROAD RESTORATION
- R1 PAVEMENT OVERLAY
- P1 CONCRETE FOOTPATH PAVING
- P1-V CONCRETE DRIVEWAY PAVING
- P2 GRANITE UNIT PAVING
- P2-V GRANITE DRIVEWAY PAVING
- P3 SANDSTONE UNIT PAVING
- PROPOSED LANDSCAPING
- x RL 16.70 PROPOSED FINISHED LEVEL
- PROPOSED RETAINING WALL AND TYPE
- PROPOSED DRAINAGE PITS
- GRATED TRENCH DRAIN
- EXISTING DRAINAGE PIT
- 13.0 MAJOR CONTOUR AND LEVEL
- MINOR CONTOUR

1. FINAL LEVELS TO BE COORDINATED TO TIE INTO EXISTING LEVELS




DESIGNER	WH	WH
JW	WH	WH

I/R	DATE	DESCRIPTION
4	22.09.2021	SSDA RE-ISSUE
3	07.05.2018	SSDA ISSUE - FINAL
2	10.04.2018	TEST OF ADEQUACY
1	24.11.2017	SSDA ISSUE - DRAFT

60549969

ARC FRONTAGE LAYOUT PLAN

60549969-SHT-00-0000-C-0023

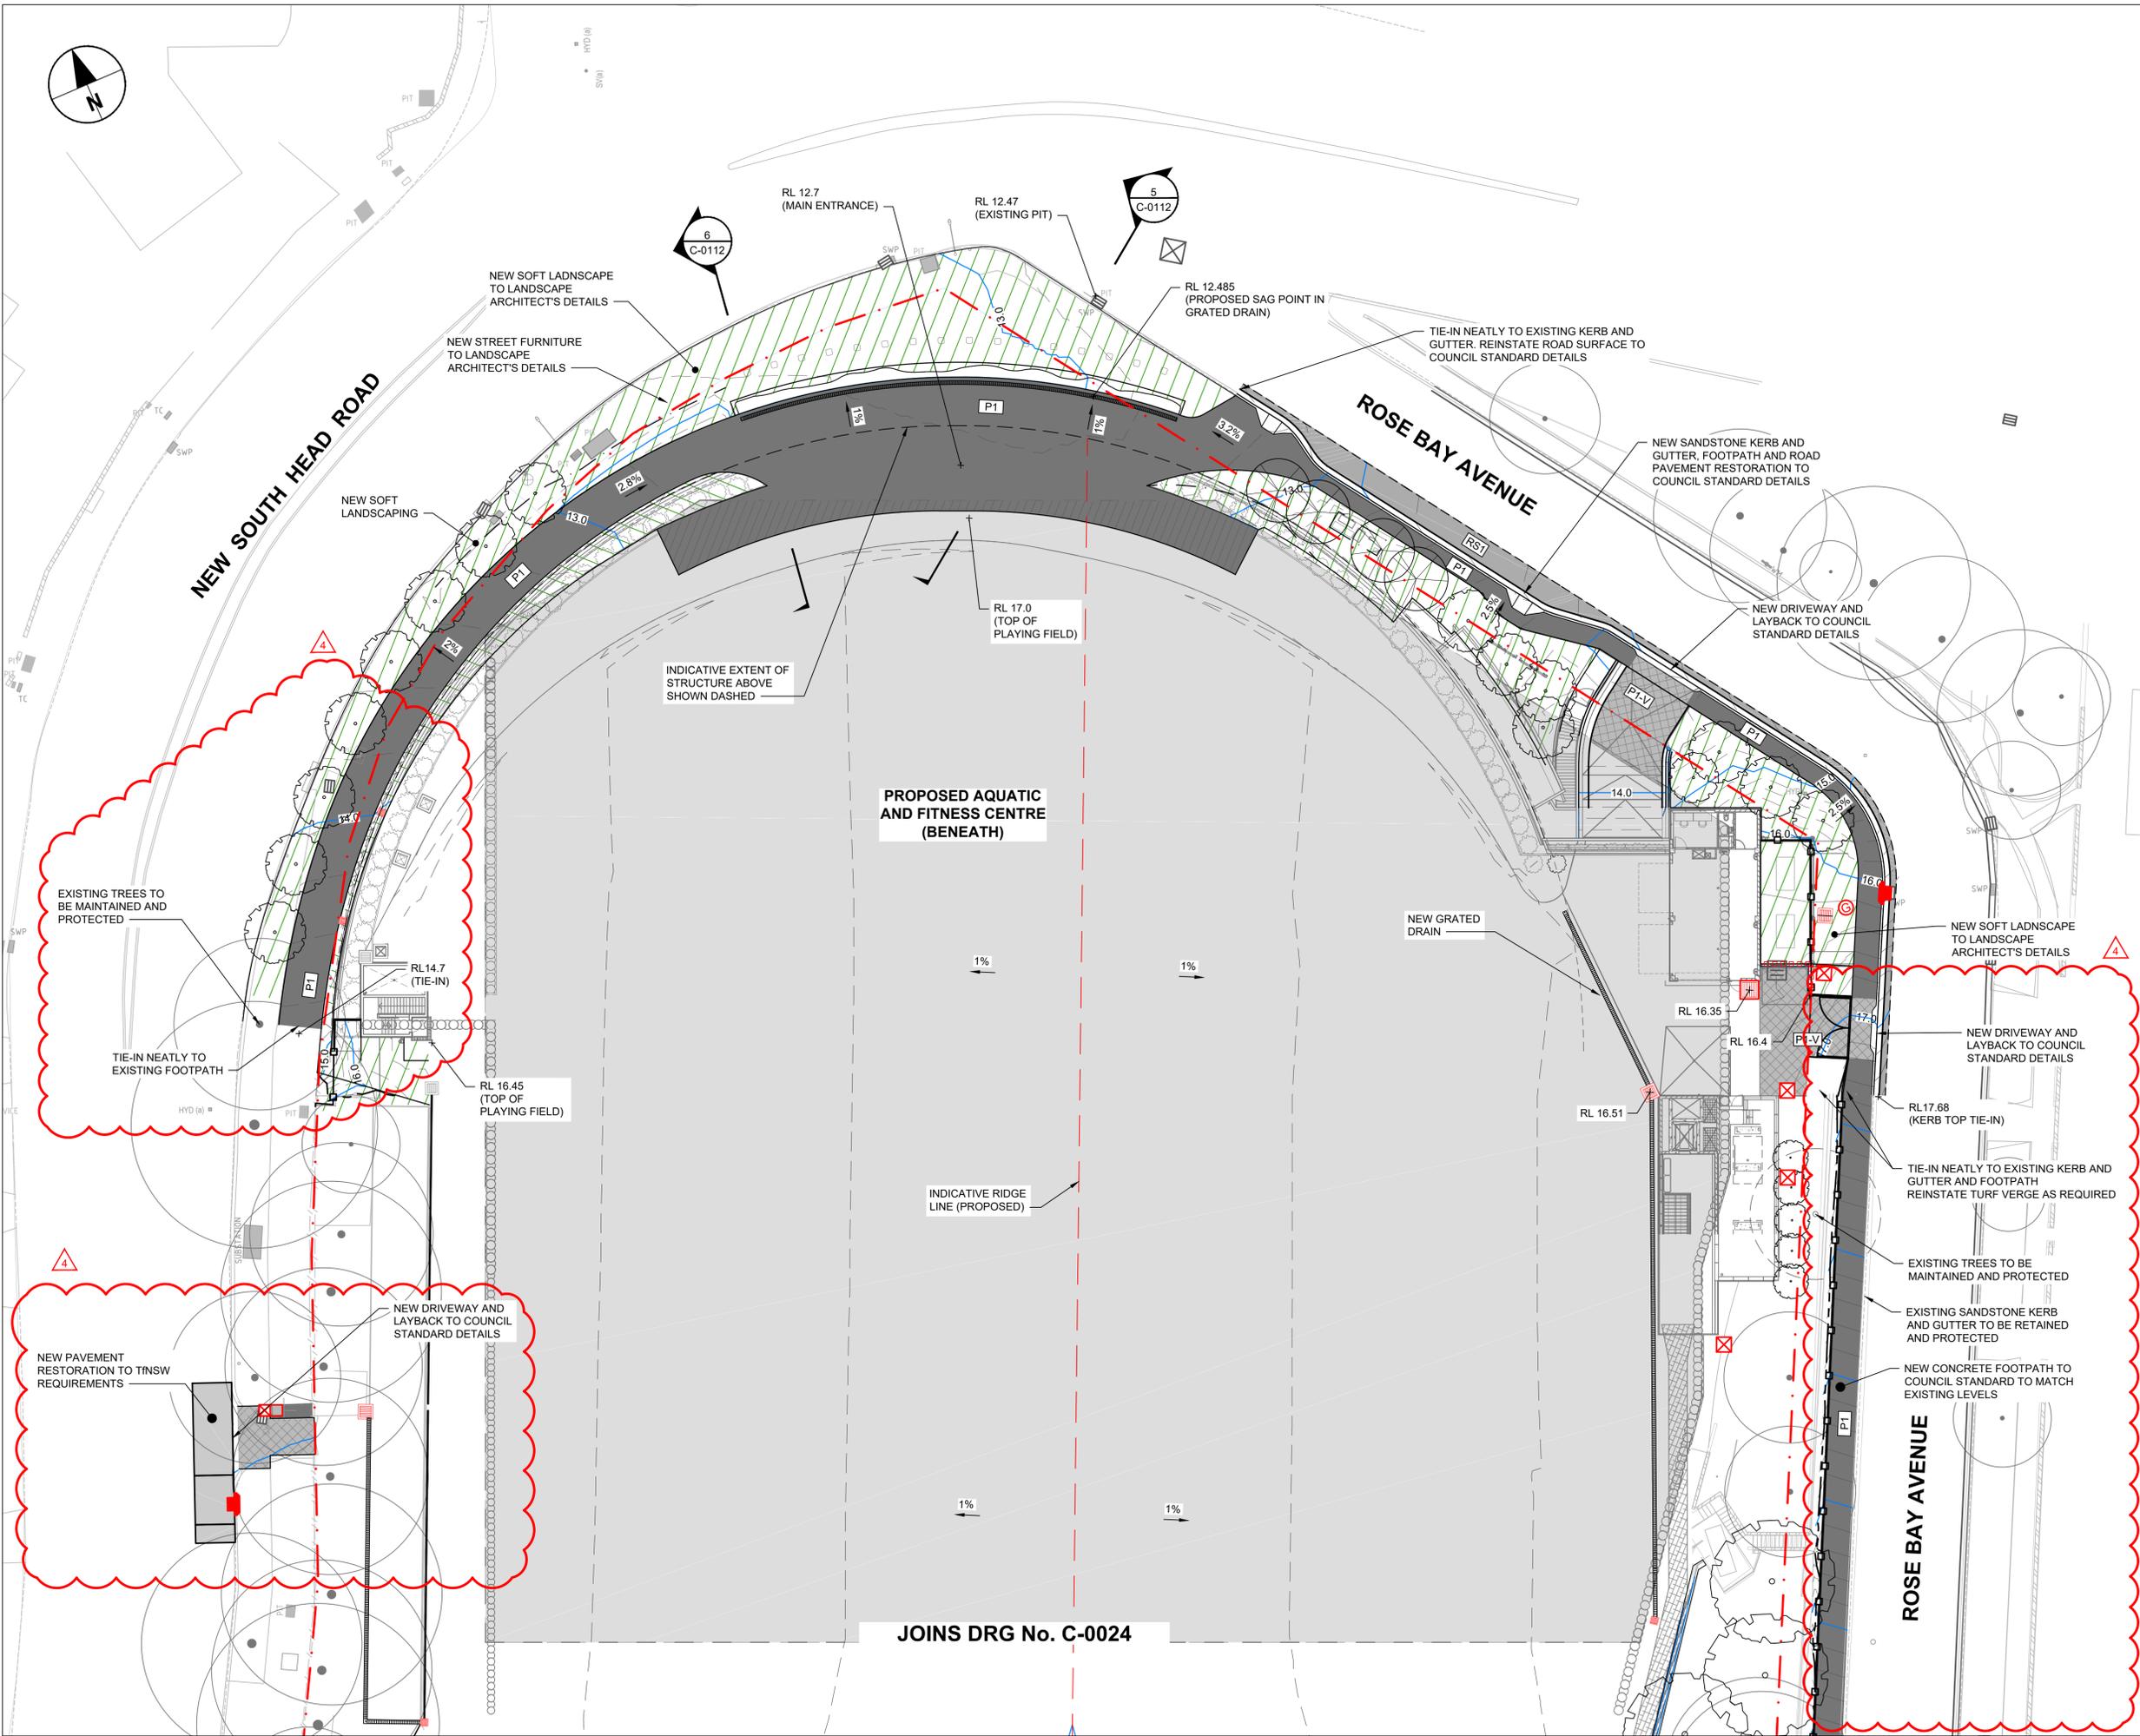

JOINS DRG No. C-0024



DOUBLE BAY

ROSE BAY



PROJECT

Cranbrook School Redevelopment

CLIENT



**Cranbrook
School**

5 Victoria Road
Bellevue Hill NSW 2023
02 9327 9000 tel
A.B.N 000 007 723

CONSULTANT

AECOM Australia Pty Ltd
A.B.N 20 093 846 925
www.aecom.com

LEGEND

- LOT BOUNDARY
- PROPOSED SCOPE OF INTERNAL CIVIL WORKS
- PROPOSED SCOPE OF EXTERNAL PUBLIC DOMAIN CIVIL WORKS
- PROPOSED BUILDING WORKS

SCALE BAR (A1)



1:1000

PROJECT MANAGEMENT INITIALS

DESIGNER	WH	WH
JW	WH	WH
CHECKED		APPROVED

ISSUE/REVISION

I/R	DATE	DESCRIPTION
4	22.09.2021	SSDA RE-ISSUE
3	07.05.2018	SSDA ISSUE - FINAL
2	10.04.2018	TEST OF ADEQUACY
1	24.11.2017	SSDA ISSUE - DRAFT

KEY PLAN

PROJECT NUMBER

60549969


SHEET TITLE

GENERAL ARRANGEMENT


SHEET NUMBER

60549969-SHT-00-0000-C-0021


This drawing is confidential and shall only be used for the purpose of this project. The signing of this title block confirms the design and drafting of this project have been prepared and checked in accordance with the AECOM quality assurance system to ISO 9001:2000.

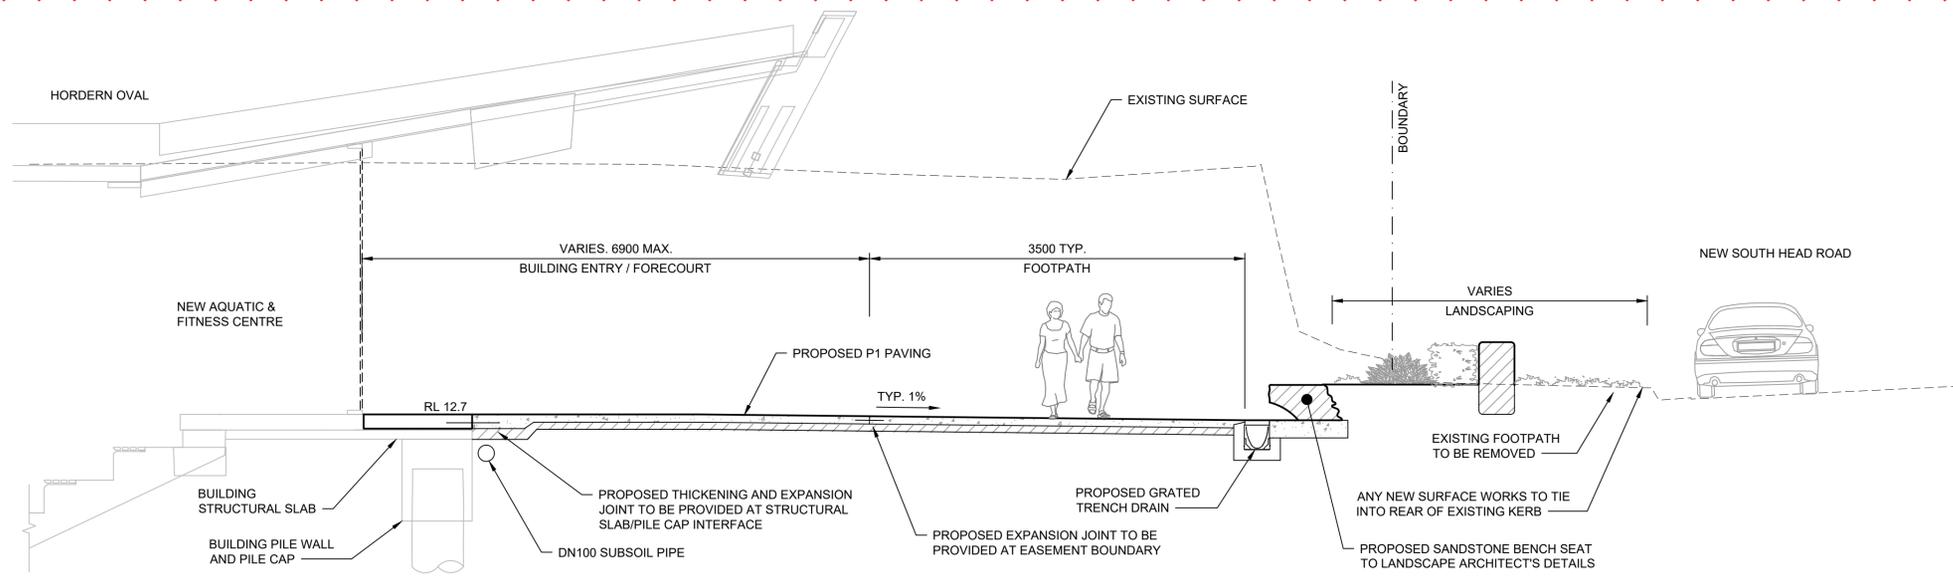

6 SECTION - AFC FORECOURT
C-0023 SCALE 1:50

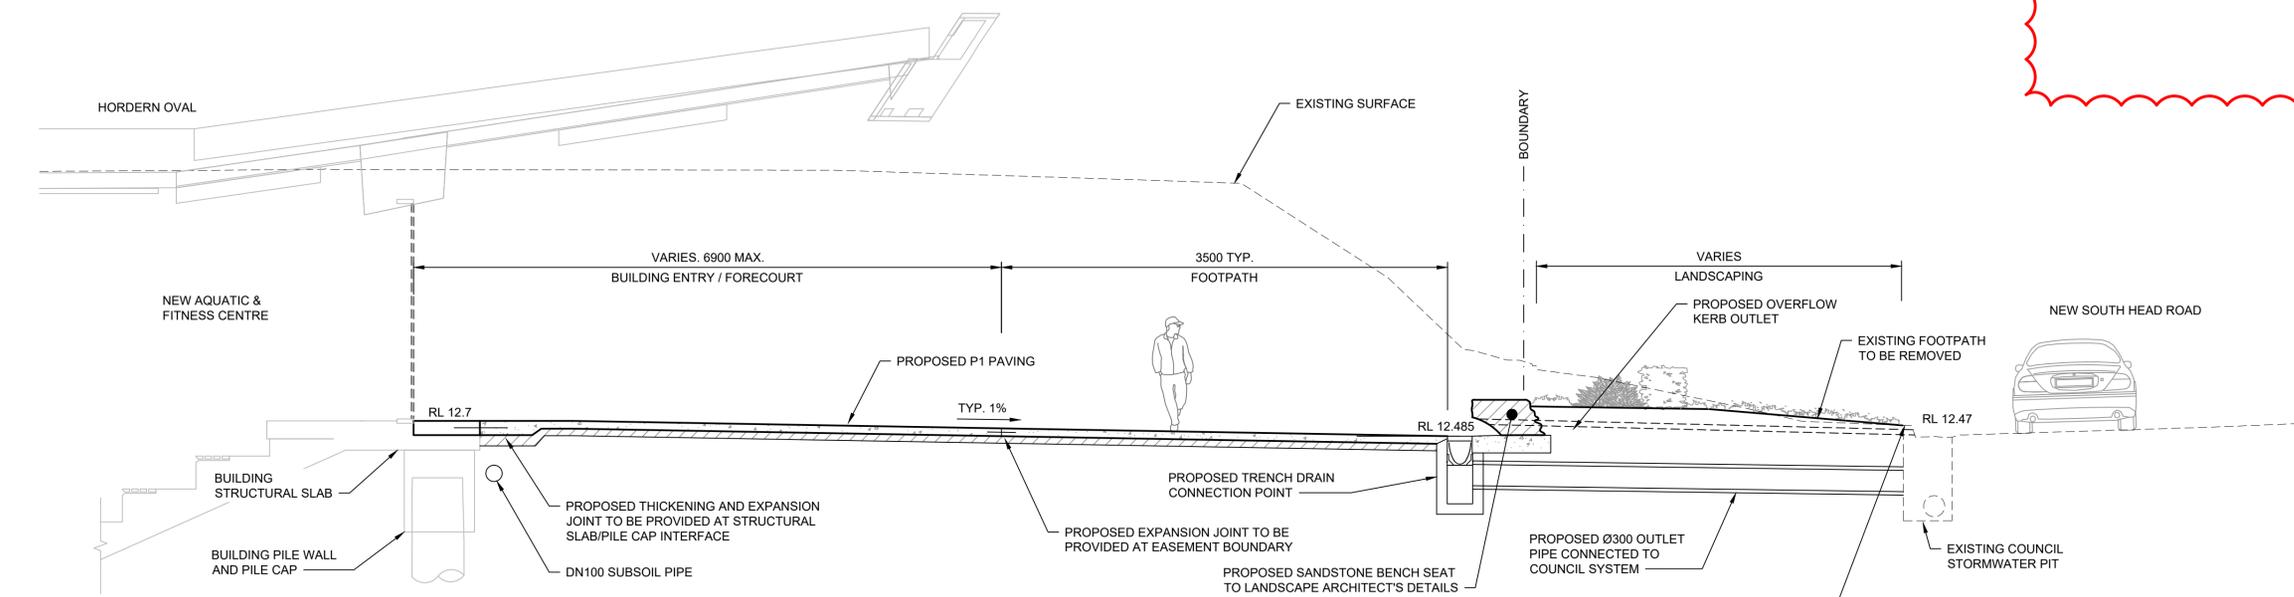


5 SECTION - AFC FORECOURT
C-0023 SCALE 1:50

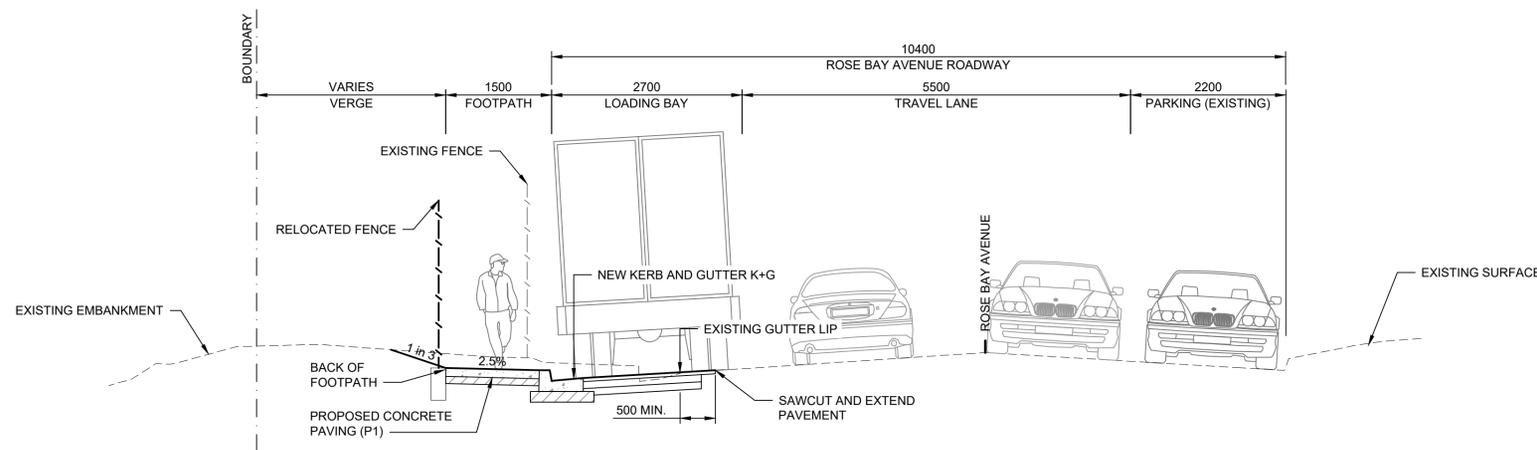

4 SECTION - CB LOADING ZONE
C-0024 SCALE 1:50

SCALE BAR (A1)

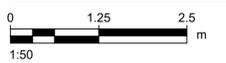

PROJECT MANAGEMENT INITIALS

DESIGNER	CHECKED	APPROVED
JW	WH	WH

ISSUE/REVISION

I/R	DATE	DESCRIPTION
4	22.09.2021	SSDA RE-ISSUE
3	07.05.2018	SSDA ISSUE - FINAL
2	10.04.2018	TEST OF ADEQUACY
1	24.11.2017	SSDA ISSUE - DRAFT

KEY PLAN

PROJECT NUMBER

60549969

SHEET TITLE

TYPICAL SITE SECTIONS

SHEET 2

SHEET NUMBER

60549969-SHT-00-0000-C-0112

JOINS DRG No. C-0023

PROJECT

**Cranbrook School
Redevelopment**

CLIENT



**Cranbrook
School**
5 Victoria Road
Bellevue Hill NSW 2023
02 9327 90000 tel
A.B.N 000 007 723

CONSULTANT

AECOM Australia Pty Ltd
A.B.N 20 093 846 925
www.aecom.com


LEGEND

- - - LOT BOUNDARY
- M&C MILL AND RESHEET PAVEMENT
- RS1 ASPHALT ROAD RESTORATION
- RI1 PAVEMENT OVERLAY
- P1 CONCRETE FOOTPATH PAVING
- P1-V CONCRETE DRIVEWAY PAVING
- P2 GRANITE UNIT PAVING
- P2-V GRANITE DRIVEWAY PAVING
- P3 SANDSTONE UNIT PAVING
- PROPOSED LANDSCAPING
- x RL 16.70 PROPOSED FINISHED LEVEL
- PROPOSED RETAINING WALL AND TYPE
- PROPOSED DRAINAGE PITS
- GRATED TRENCH DRAIN
- EXISTING DRAINAGE PIT
- 13.0 MAJOR CONTOUR AND LEVEL
- MINOR CONTOUR

NOTES:

1. FINAL LEVELS TO BE COORDINATED TO TIE INTO EXISTING LEVELS

SCALE BAR (A1)

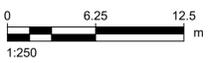

PROJECT MANAGEMENT INITIALS

JW	WH	WH
DESIGNER	CHECKED	APPROVED

ISSUE/REVISION

I/R	DATE	DESCRIPTION
4	22.09.2021	SSDA RE-ISSUE
3	07.05.2018	SSDA ISSUE - FINAL
2	10.04.2018	TEST OF ADEQUACY
1	24.11.2017	SSDA ISSUE - DRAFT

KEY PLAN

PROJECT NUMBER

60549969

SHEET TITLE

WMH FRONTAGE LAYOUT PLAN

SHEET NUMBER

60549969-SHT-00-0000-C-0024

This drawing is confidential and shall only be used for the purpose of this project. The signing of this title block confirms the design and drafting of this project have been prepared and checked in accordance with the AECOM quality assurance system to ISO 9001:2000.



TIE-IN NEATLY TO EXISTING LEVELS

INDICATIVE RIDGE LINE (PROPOSED)

EXISTING SANDSTONE KERB AND GUTTER TO BE RETAINED AND PROTECTED

NEW CONCRETE FOOTPATH TO COUNCIL STANDARD TO MATCH EXISTING LEVELS

RL24.8 (TOP KERB TIE-IN)

TIE-IN NEATLY TO EXISTING KERB AND GUTTER

NEW SANDSTONE KERB AND GUTTER, FOOTPATH AND ROAD PAVEMENT RESTORATION TO COUNCIL STANDARD DETAILS

PROPOSED LOADING BAY

TIE-IN NEATLY TO EXISTING KERB AND GUTTER

ROSE BAY AVENUE

NEW CONCRETE FOOTPATH TO COUNCIL STANDARD TO MATCH EXISTING LEVELS

EXISTING SANDSTONE KERB AND GUTTER TO BE RETAINED AND PROTECTED

REFER ARCHITECTS DRAWING FOR NEW PAVING AND STAIR DETAILS

TIE-IN NEATLY TO EXISTING LEVELS

PROPOSED CENTENARY BUILDING