



COPYRIGHT BY BUN ARCHITECTURE PTY LIMITED. UNLESS OTHERWISE
 STATED IN WRITING, ALL RIGHTS TO THIS DOCUMENT ARE SUBJECT TO
 LICENSING IN FULL OF ALL BUN CHARGES. THIS DOCUMENT MAY ONLY BE
 USED FOR THE EXPRESS PURPOSE AND PROJECT FOR WHICH IT HAS
 BEEN CREATED AND DELIVERED, AS NOTIFIED IN WRITING BY BUN AND
 THIS DOCUMENT MAY NOT BE OTHERWISE USED, OR COPIED. ANY
 UNAUTHORISED USE OF THIS DOCUMENT IS AT THE USER'S SOLE RISK
 AND WITHOUT LIMITING BUN'S RIGHTS, THE USER RELEASES AND
 INDEMNIFIES BUN FROM AND AGAINST ALL LOSS SO ARISING.

CONTRACTOR TO CHECK AND VERIFY ALL DIMENSIONS ON SITE PRIOR TO COMMENCEMENT OF WORK OR PREPARATION OF SHOP DRAWINGS. DO NOT SCALE THIS DRAWING

ISSUE	DATE	FOR
	02.03.17	TENDER ISSUE
	03.08.17	TENDER ADDENDA
	13.12.17	SSD 27000NLA SCHEME

MECHANICAL, ELECTRICAL, DRY FIRE & ESD
WOOD & GRIEVE ENGINEERS

HYDRAULIC & WET FIRE
MEDLAND ENGINEERING

FAÇADE SURFACE DESIGN

TRAFFIC
PERSON GROUP

QUANTITY SURVEYOR
SIDER LEVETT BUCKNALL

ORMAN DISNEY & YOUNG

PROJECT MANAGER
AVILLS PROJECT MANAGEMENT

CLIENT

HEALTH INFRASTRUCTURE NSW
PROJECT

ST LEONARDS HEALTH
ORGANISATIONS RELOCATION
(NSH - ST LEONARDS, SYDNEY
PROJECT NUMBER

609521.000


DRAWING KEY

SCALE @ A1	
125	
SCALE @ A3	DO NOT SCALE
STATUS	


OR TENDER
DRAWING

RCP - TYPICAL (LEVELS 2-5,
-9)

AR-E-02-20	C
------------	---

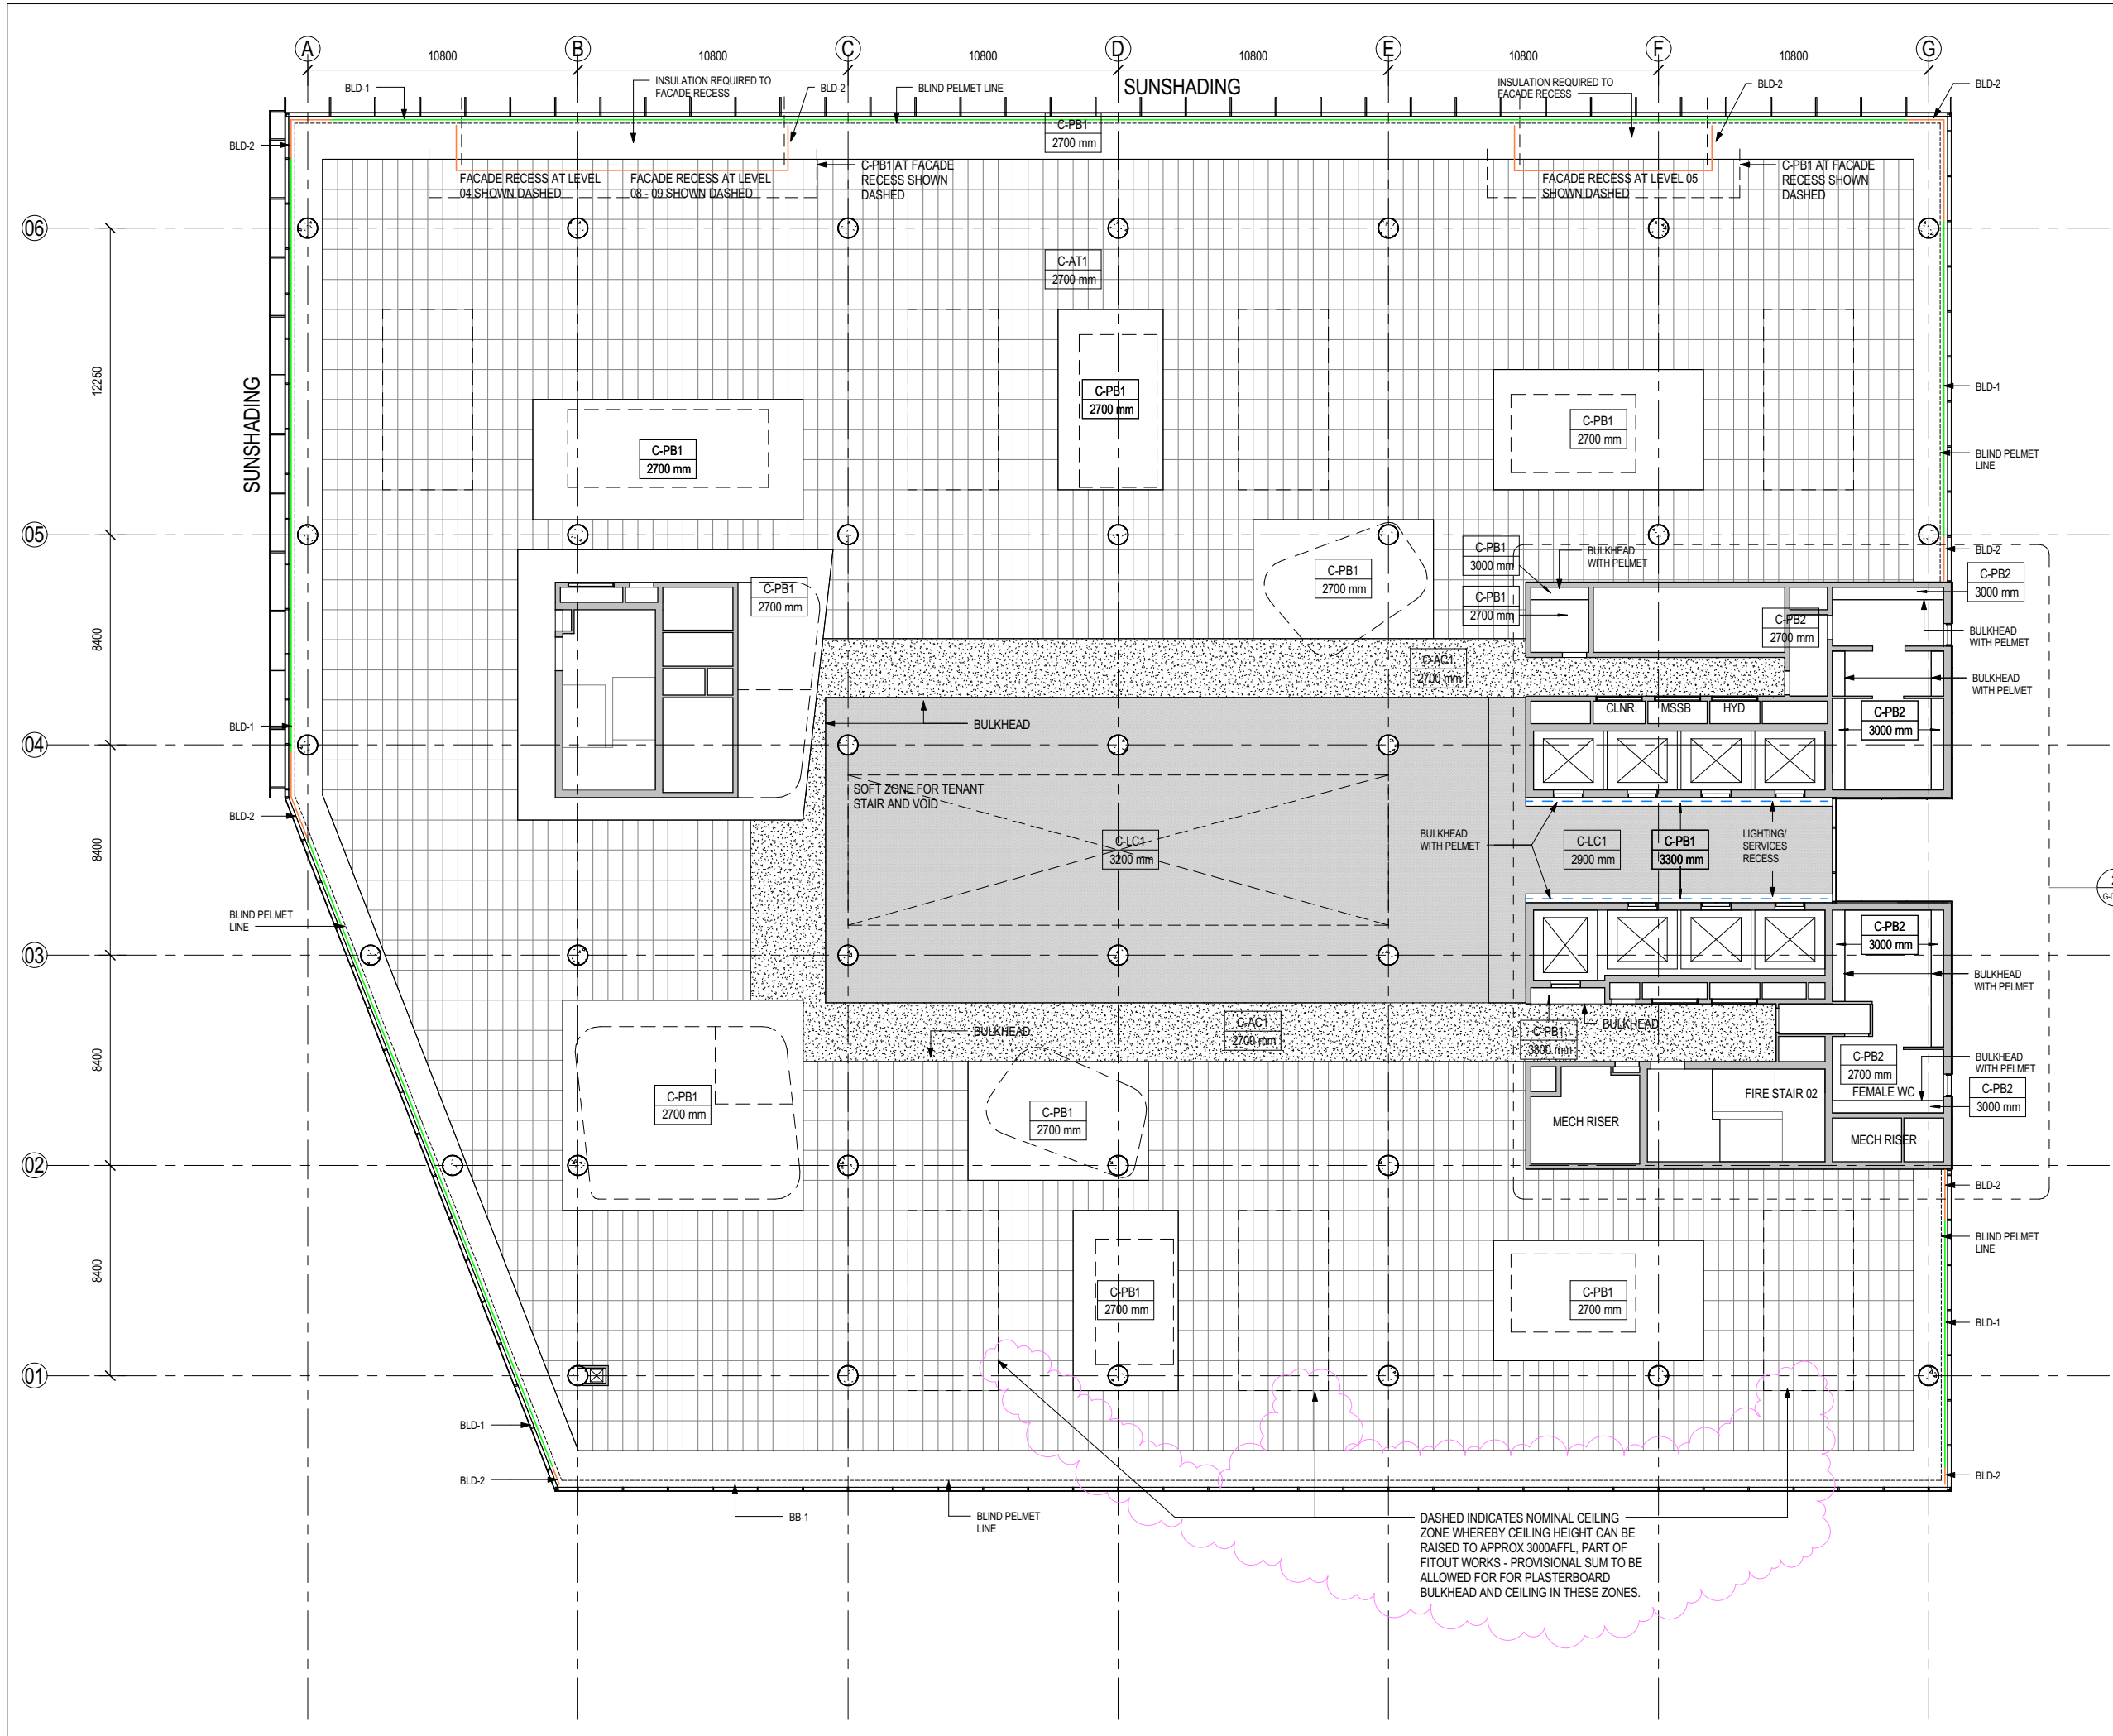

C:\REVIT_LOCAL\2016\1609521.000-AR-Base Building_rvidr.rvt 13/12/2017 3:38:33 PM

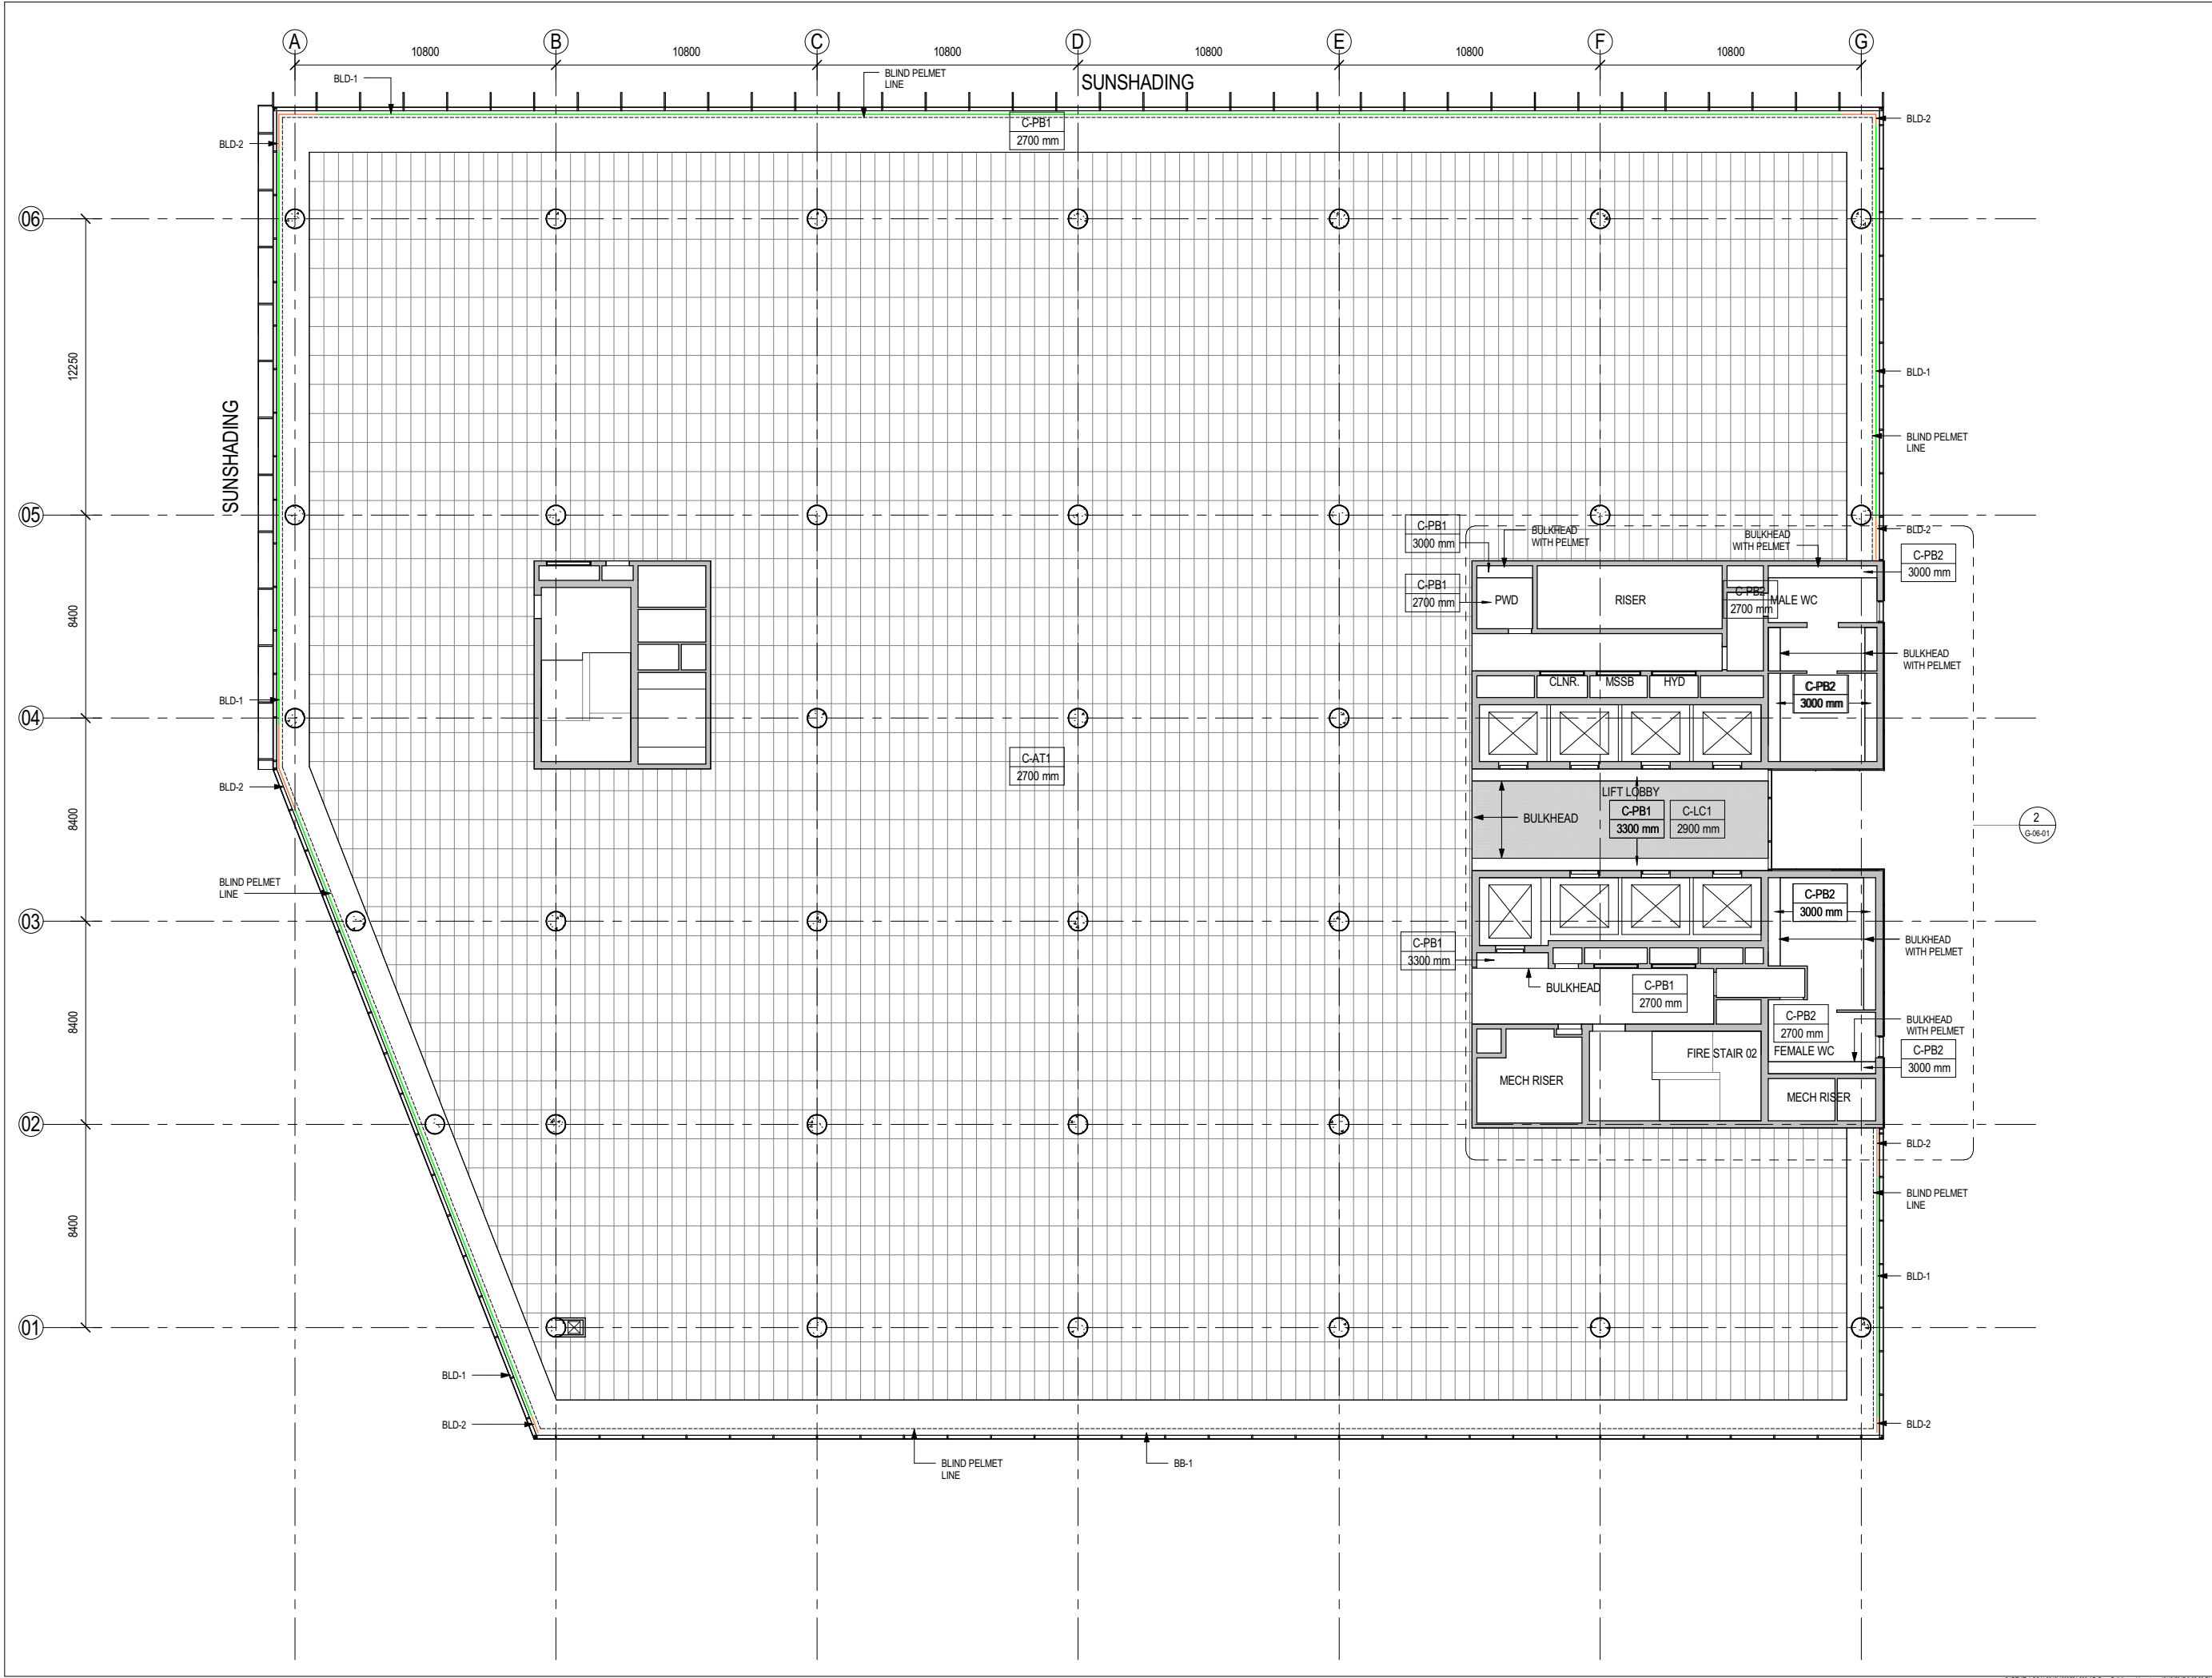

Telephone +61 7 3852 2525
Facsimile +61 7 3852 2544
www.bvm.com.au

INTELLECTUAL PROPERTY

COPYRIGHT BVM ARCHITECTURE PTY LIMITED. UNLESS OTHERWISE AGREED IN WRITING, ALL RIGHTS TO THIS DOCUMENT ARE SUBJECT TO PAYMENT IN FULL OF ALL BVM CHARGES. THIS DOCUMENT MAY ONLY BE USED FOR THE EXPRESS PURPOSE AND PROJECT FOR WHICH IT HAS BEEN CREATED AND DELIVERED. AS NOTIFIED IN WRITING BY BVM AND THIS DOCUMENT MAY NOT BE, OTHERWISE USED, OR COPIES ANY UNAUTHORISED USE OF THIS DOCUMENT IS AT THE USER'S SOLE RISK AND WITHOUT LIMITING BVM'S RIGHTS, THE USER RELEASES AND INDEMNIFIES BVM FROM AND AGAINST ALL LOSS SO ARISING.

NOTE

CONTRACTOR TO CHECK AND VERIFY ALL DIMENSIONS ON SITE PRIOR TO COMMENCEMENT OF WORK OR PREPARATION OF SHOP DRAWINGS. DO NOT SCALE THIS DRAWING.

ISSUE	DATE	FOR
A	02.03.17	TENDER ISSUE
B	13.12.17	SSD 27000LA SCHEME

STRUCTURAL & CIVIL
ENSTRUCT

MECHANICAL, ELECTRICAL, DRY FIRE & ESD
WOOD & GRIEVE ENGINEERS

HYDRAULIC & WET FIRE
MEDLAND ENGINEERING

FACADE
SURFACE DESIGN

TRAFFIC
ASON GROUP

QUANTITY SURVEYOR
RIDER LEVETT BUCKNALL

VERTICAL TRANSPORTATION
NORMAN DISNEY & YOUNG

PROJECT MANAGER
SAVILLS PROJECT MANAGEMENT

CLIENT


HEALTH INFRASTRUCTURE NSW
PROJECT

ST LEONARDS HEALTH
ORGANISATIONS RELOCATION
(SHOR)
RNSH - ST LEONARDS, SYDNEY

BVM PROJECT NUMBER

1609521.000

DRAWING KEY

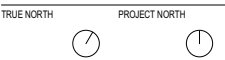

GRAPHIC SCALE

SCALE @ A1

1:125

SCALE @ A3

DO NOT SCALE

STATUS

FOR TENDER

DRAWING

RCP - LEVEL 6 (WARM
SHELL)

ISSUE
AR-E-06-20

B



Telephone +61 7 3852 2525
Facsimile +61 7 3852 2544
www.bvm.com.au

INTELLECTUAL PROPERTY
COPYRIGHT BVM ARCHITECTURE PTY LIMITED. UNLESS OTHERWISE
AGREED IN WRITING ALL RIGHTS TO THIS DOCUMENT ARE SUBJECT TO
PAYMENT IN FULL OF ALL BVM CHARGES THIS DOCUMENT MAY ONLY BE
USED FOR THE EXPRESS PURPOSE AND PROJECT FOR WHICH IT HAS
BEEN CREATED AND DELIVERED. AS NOTIFIED IN WRITING BY BVM AND
THIS DOCUMENT MAY NOT BE OTHERWISE REPRODUCED OR COPIED. ANY
UNAUTHORISED USE OF THIS DOCUMENT IS AT THE USER'S SOLE RISK
AND WITHOUT LIMITING BVM'S RIGHTS THE USER RELEASES AND
INDEMNIFIES BVM FROM AND AGAINST ALL LOSS SO ARISING.

NOTE
CONTRACTOR TO CHECK AND VERIFY ALL DIMENSIONS ON SITE PRIOR TO
COMMENCEMENT OF WORK OR PREPARATION OF SHOP DRAWINGS. DO NOT
SCALE THIS DRAWING

ISSUE	DATE	FOR
A	03.08.17	TENDER ADDENDA

STRUCTURAL & CIVIL
ENSTRUCT

MECHANICAL ELECTRICAL DRY FIRE & ESD
WOOD & GRIEVE ENGINEERS

HYDRAULIC & WET FIRE
MEDLAND ENGINEERING

FAÇADE
SURFACE DESIGN

TRAFFIC
ASON GROUP

QUANTITY SURVEYOR
RIDER LEVETT BUCKNALL

VERTICAL TRANSPORTATION
NORMAN DISNEY & YOUNG

PROJECT MANAGER
SAVILLS PROJECT MANAGEMENT

CLIENT

HEALTH INFRASTRUCTURE NSW
PROJECT

ST LEONARDS HEALTH
ORGANISATIONS RELOCATION
(SHOR)
RNSH - ST LEONARDS, SYDNEY

BVM PROJECT NUMBER

1609521.000

DRAWING KEY

TRUE NORTH PROJECT NORTH

GRAPHIC SCALE

SCALE @ A1

1:125

SCALE @ A3

1:250

STATUS

FOR TENDER

DRAWING

RCP - PLANT LEVEL 10

AR-E-10-01

ISSUE

A



Telephone +61 7 3852 2525
Facsimile +61 7 3852 2544
www.bvm.com.au

INTELLECTUAL PROPERTY

COPYRIGHT BVM ARCHITECTURE PTY LIMITED. UNLESS OTHERWISE AGREED IN WRITING, ALL RIGHTS TO THIS DOCUMENT ARE SUBJECT TO PAYMENT IN FULL OF ALL BVM CHARGES. THIS DOCUMENT MAY ONLY BE USED FOR THE EXPRESS PURPOSE AND PROJECT FOR WHICH IT HAS BEEN CREATED AND DELIVERED. AS NOTIFIED IN WRITING BY BVM AND THIS DOCUMENT MAY NOT BE OTHERWISE USED OR COPIED. ANY UNAUTHORISED USE OF THIS DOCUMENT IS AT THE USER'S SOLE RISK AND WITHOUT LIMITING BVM'S RIGHTS, THE USER RELEASES AND INDEMNIFIES BVM FROM AND AGAINST ALL LOSS SO ARISING.

NOTE

CONTRACTOR TO CHECK AND VERIFY ALL DIMENSIONS ON SITE PRIOR TO COMMENCEMENT OF WORK OR PREPARATION OF SHOP DRAWINGS. DO NOT SCALE THIS DRAWING.

ISSUE	DATE	FOR
1	07.02.17	PRELIMINARY TENDER ISSUE
2	17.02.17	PRE TENDER UPDATE
A	24.02.17	TENDER ISSUE

STRUCTURAL & CIVIL
ENSTRUCT

MECHANICAL ELECTRICAL DRY FIRE & ESD
WOOD & GRIEVE ENGINEERS

HYDRAULIC & WET FIRE
MEDLAND ENGINEERING

FACADE
SURFACE DESIGN

TRAFFIC
ASON GROUP

QUANTITY SURVEYOR
RIDER LEVETT BUCKNALL

VERTICAL TRANSPORTATION
NORMAN DISNEY & YOUNG

PROJECT MANAGER
SAVILLS PROJECT MANAGEMENT

CLIENT

HEALTH INFRASTRUCTURE NSW
PROJECT

ST LEONARDS HEALTH
ORGANISATIONS RELOCATION
(SHOR)
RNSH - ST LEONARDS, SYDNEY
BVM PROJECT NUMBER

1609521.000
DRAWING KEY

TRUE NORTH PROJECT NORTH
GRAPHIC SCALE

SCALE @ A1
1:125
SCALE @ A3
1:250
DO NOT SCALE
STATUS

FOR TENDER
DRAWING

RCP - BASEMENT LEVEL 1
ISSUE

AR-E-B1-01

A

