


# Temporary Construction Access Prior to Elizabeth Drive & Walgrove Road Upgrade

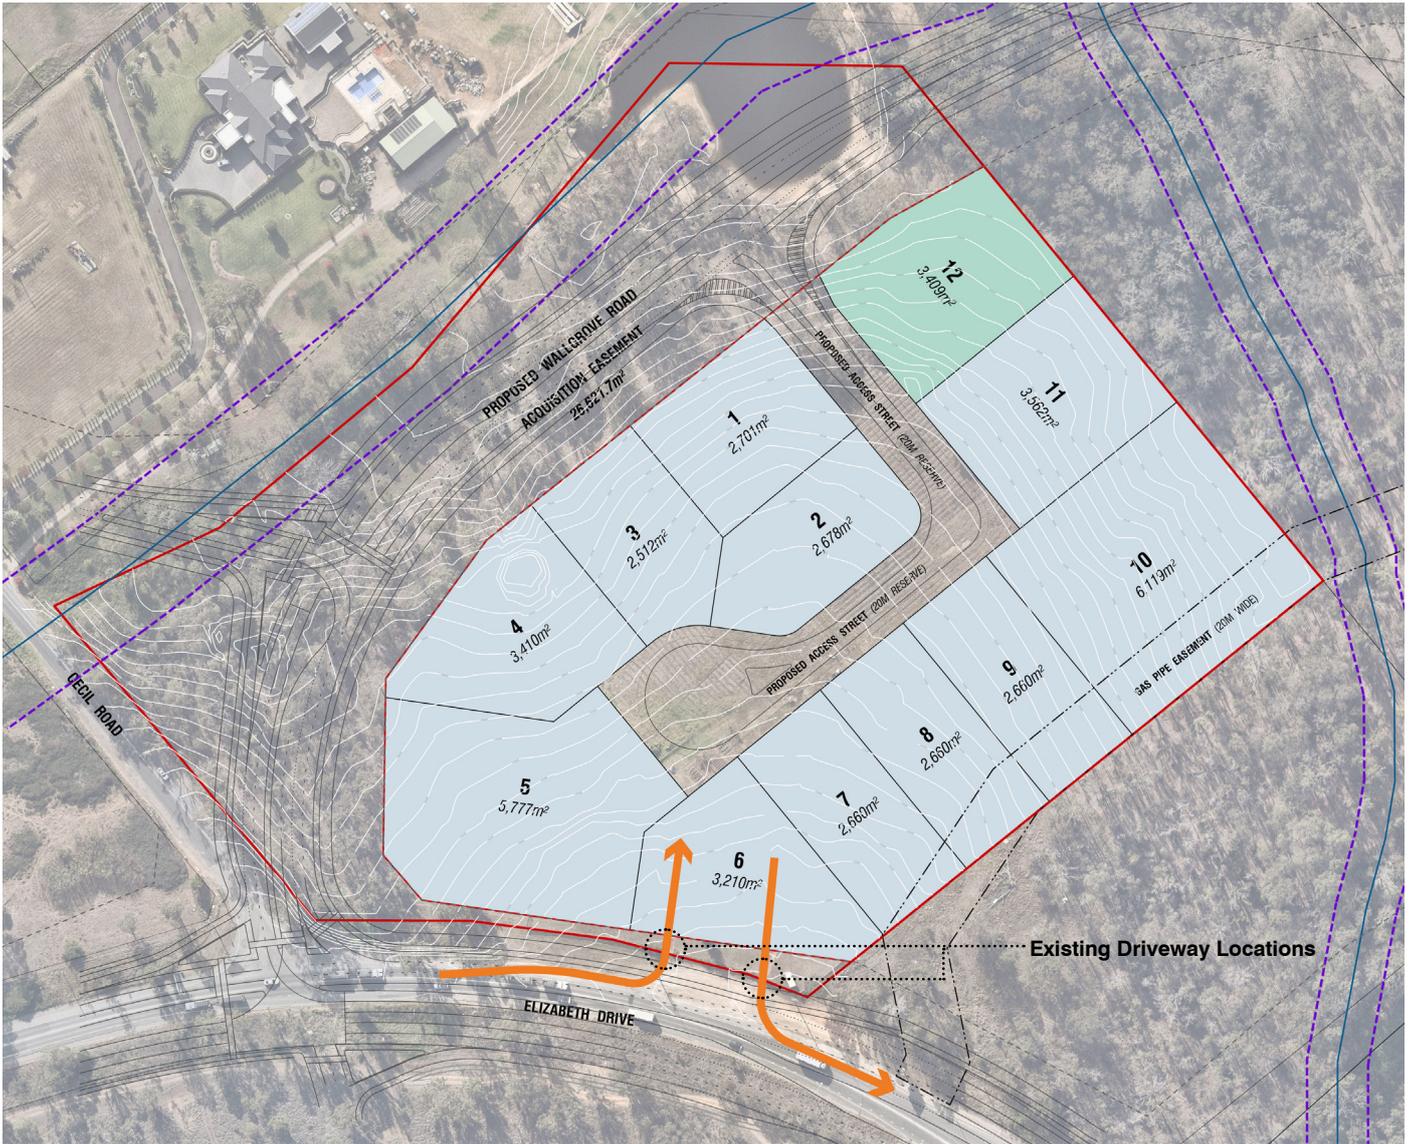

## LEGEND

- Existing Site Boundary
- Revised Site Boundary
- Proposed Lot
- Proposed Bio Basin Lot
- Waterway
- Riparian Corridor
- Temporary Construction Access



Copyright by AE Design Partnership Pty Ltd. This document is conceptual and for discussion purposes only. Drawings are subject to further detail study, Council approval, engineering input, and survey. Cadastral boundaries, areas and dimensions are approximate only. Annotated dimensions prevail over any scaled dimensions. Any unauthorised use of this document is at the user's sole risk and without limiting AE Design Partnership's rights. The user releases and indemnifies AE Design Partnership from and against all loss so arising.


## TEMPORARY CONSTRUCTION ACCESS

DRAWN  
SB

DATE  
03/08/2021

ISSUE

# Temporary Construction Access During Elizabeth Drive & Walgrove Road Upgrade

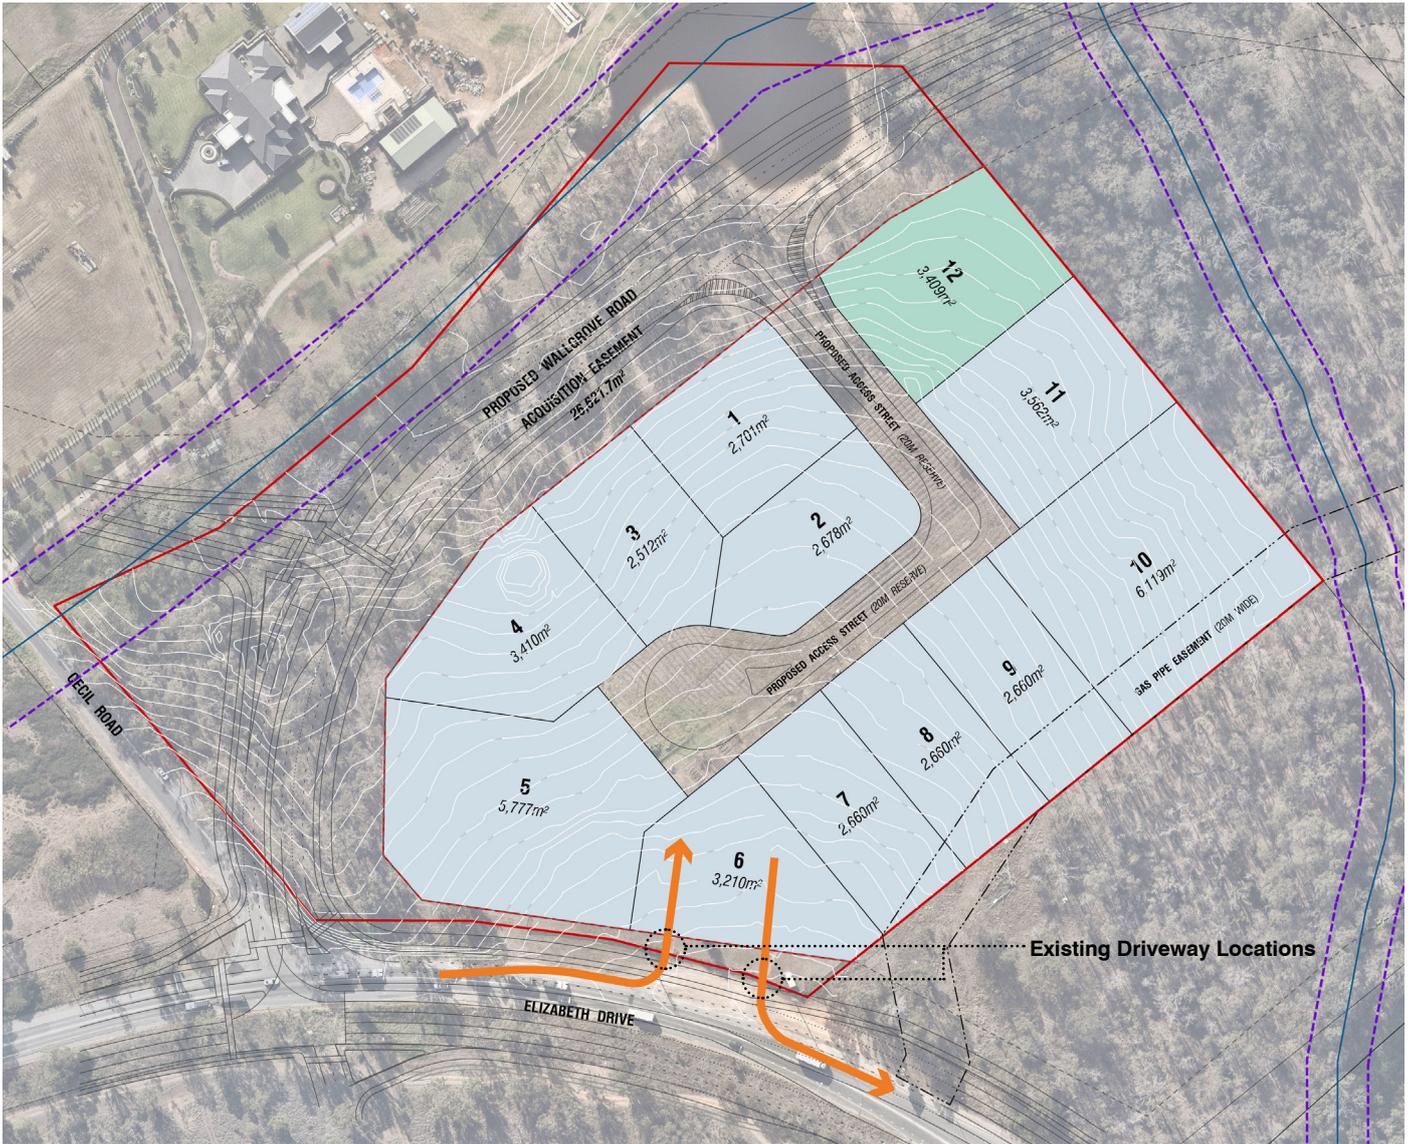

## LEGEND

- Existing Site Boundary
- Revised Site Boundary
- Proposed Lot
- Proposed Bio Basin Lot
- Waterway
- Riparian Corridor
- Temporary Construction Access



Copyright by AE Design Partnership Pty Ltd. This document is conceptual and for discussion purposes only. Drawings are subject to further detail study, Council approval, engineering input, and survey. Cadastral boundaries, areas and dimensions are approximate only. Annotated dimensions prevail over any scaled dimensions. Any unauthorised use of this document is at the user's sole risk and without limiting AE Design Partnership's rights. The user releases and indemnifies AE Design Partnership from and against all loss so arising.

## TEMPORARY CONSTRUCTION ACCESS

DRAWN  
SB

DATE  
03/08/2021

ISSUE