


1 GFA - BELOW GROUND
1 : 1000

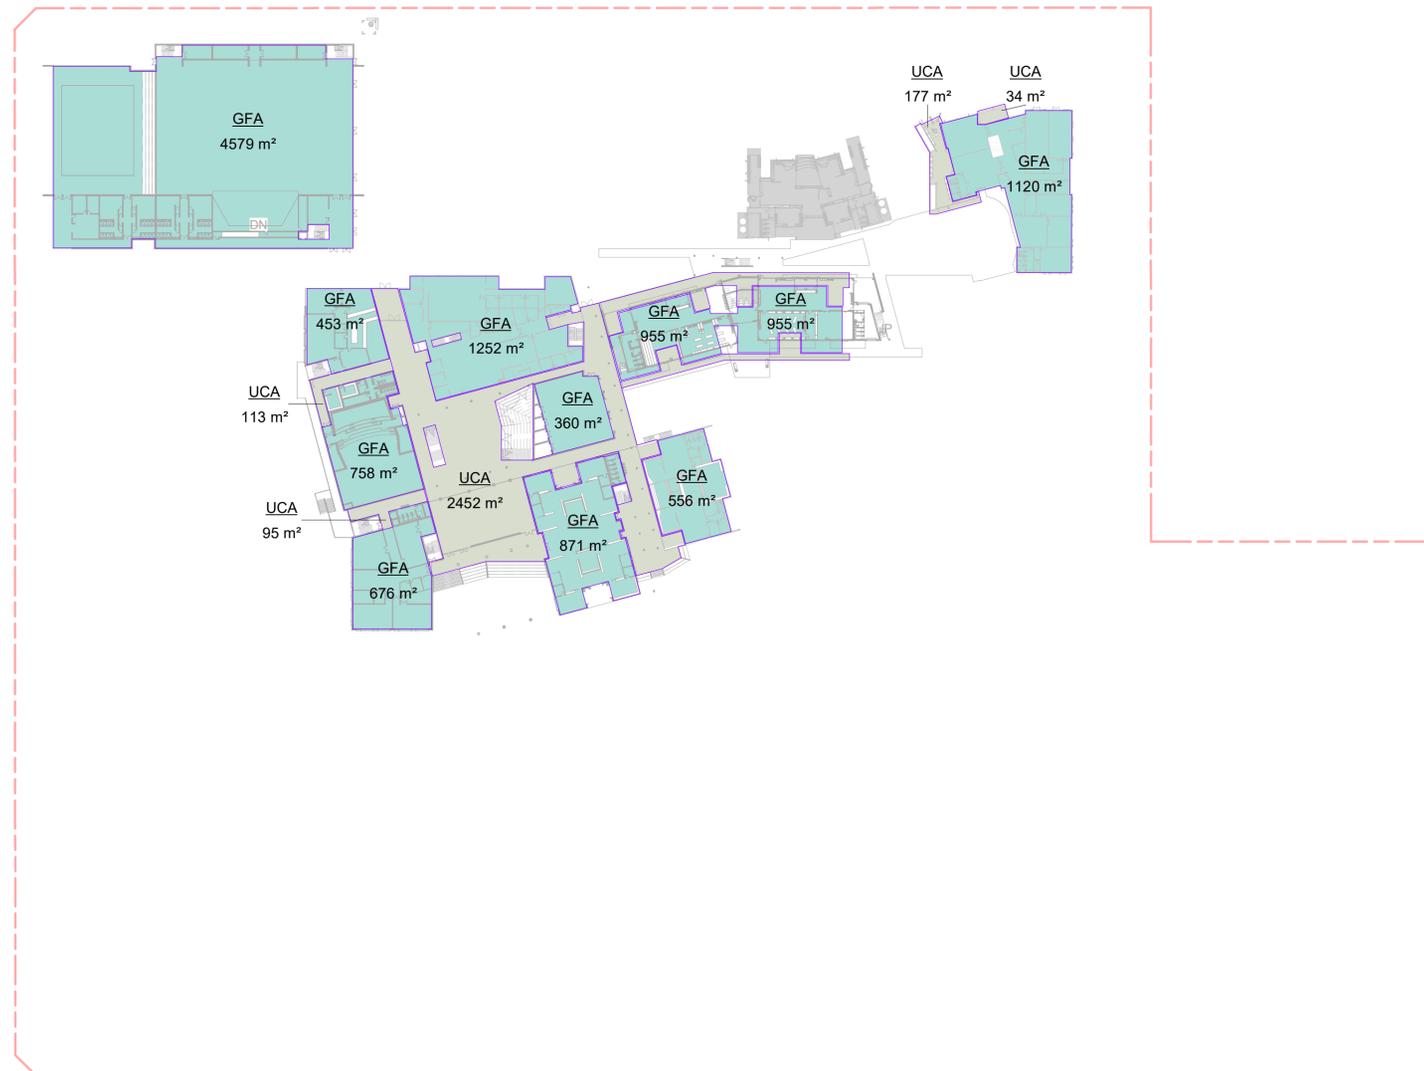

2 GFA - GROUND
1 : 1000

Area Schedule GFA		
Level	Name	Area
GFA - BELOW GROUND	GFA	1273 m ²
GFA - GROUND	GFA	13051 m ²
GFA - LEVEL 1	GFA	8144 m ²
GFA - LEVEL 2	GFA	3404 m ²
Grand total		25872 m ²

Area Schedule UCA		
Level	Name	Area
GFA - BELOW GROUND	UCA	95 m ²
GFA - GROUND	UCA	3700 m ²
GFA - LEVEL 1	UCA	2120 m ²
GFA - LEVEL 2	UCA	1567 m ²
Grand total		7483 m ²

GFA

- EXISTING
- GFA
- UCA

COPYRIGHT © MUNNS SLY MOORE ARCHITECTS 2011
 Reproduction of the whole or part of the document constitutes an infringement of copyright. The information, ideas and concepts contained in this document are confidential. The recipient(s) of this document is/are prohibited from disclosing such information, ideas and concepts to any person without the prior written consent of the copyright holder.

NOTES

- Use figured dimensions. Do not scale from drawings.
- All dimensions are in millimetres, except levels and drawings to scale of 1:500 and smaller which are given in metres.
- Drawings to be read in conjunction with specifications and/or schedules.
- Contractor to verify all dimensions and levels on site prior to commencing any work or making of shop drawings, and seek instructions if any discrepancies are found.

NO.	DATE	DESCRIPTION
7	01.11.2018	FOR APPROVAL
6	22.10.2018	ISSUE FOR INFORMATION
5	11.10.2018	ISSUE FOR INFORMATION
4	10.10.2018	ISSUE FOR APPROVAL
3	09.08.2018	ISSUE FOR APPROVAL
2	26.07.2018	ISSUE FOR APPROVAL
1	20.04.2018	ISSUE FOR INFORMATION



PROJECT
ST ANTHONY OF PADUA

CLIENT
SYDNEY CATHOLIC SCHOOLS

DRAWING
**DETAILED PROPOSAL
GFA - LOWER GROUND AND GROUND**

STATUS
FOR APPROVAL

DATE	Author	CHECKED	Checker	VERIFIED	Checker
01.11.2018					

MUNNS SLY MOORE architects

MUNNS SLY MOORE ARCHITECTS PTY LTD
 9 Hall Street | PO Box 5093 | Lyneham ACT 2602 Australia
 P +61 2 6248 8922 F +61 2 6248 8300
 www.munnslymoore.com.au

SCALE: 1 : 1000 @A1

PROJECT NO. **4032** DRAWING NO. **DA131** REVISION **7**

DRAWN LOT Author DP CHECKED SUBURB PROJECT ADDRESS