


Reprod infringe contain this do ideas and co	IGHT © MUNNS SLY MOORE ARCHITECTS 2011 luction of the whole or part of the document constitutes an ement of copyright. The information, ideas and concepts hed in this document are confidential. The recipient(s) of cument is/are prohibited from disclosing such information, ncepts to any person without the prior written consent of pyright holder.	 		ISSUE FOR INFORMATION
NOTES	Use figured dimensions. Do not scale from drawings. All dimensions are in millimetres, except levels and drawings scale of 1:500 and smaller which are given in metres. Drawings to be read in conjunction with specifications and/or schedules.	7	11.10.2018	ISSUE FOR INFORMATION
		6	10.10.2018	ISSUE FOR APPROVAL
2.		5	09.08.2018	ISSUE FOR APPROVAL
to		4	26.07.2018	ISSUE FOR APPROVAL
3.		3	17.04.2018	ISSUE FOR INFORMATION
		2	10.04.2018	ISSUE FOR INFORMATION
4.	Contractor to verfiy all dimensions and levels on site prior to commencing any work or making of shop drawings, and seek instructions if any discrepancies are found.	1	10.04.2018	ISSUE FOR INFORMATION
		NO.	DATE	DESCRIPTION



2 (DA201)

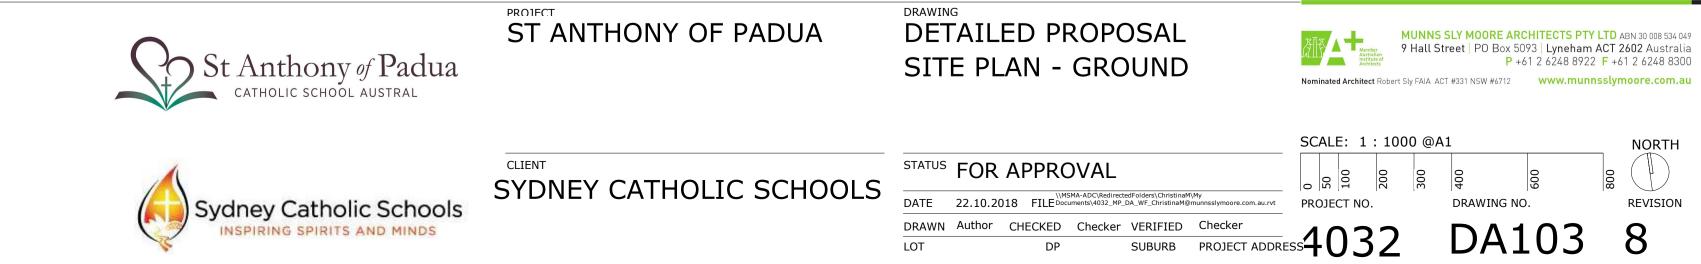

MUNNS SLY MOORE architects