


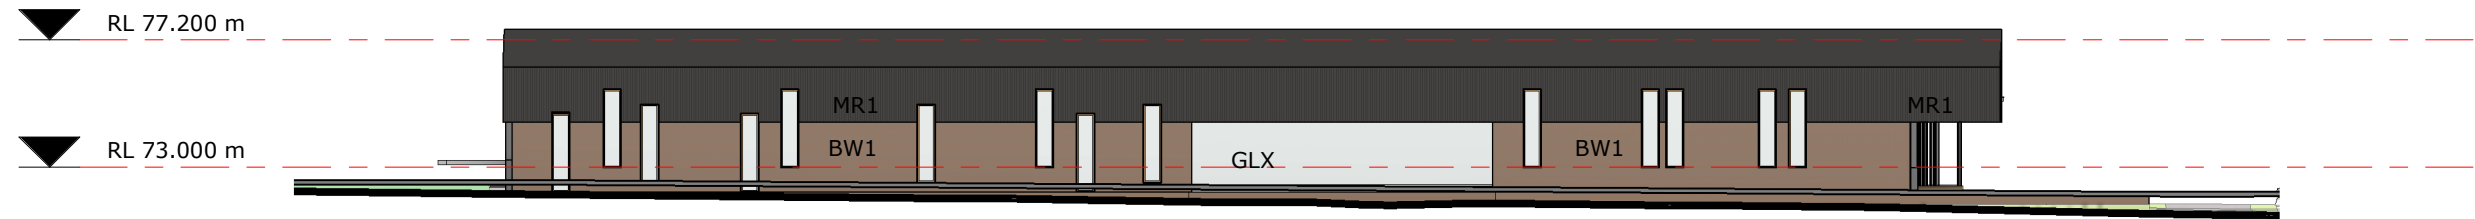

1 CHILD CARE CENTRE - ELEVATION_ NORTH
1 : 250



2 CHILD CARE CENTRE - ELEVATION_ EAST
1 : 250



4 CHILD CARE CENTRE - ELEVATION_ WEST
1 : 250



3 CHILD CARE CENTRE - ELEVATION_ SOUTH
1 : 250

LEGEND

X - SUFFIX INDICATES CODE FOR LEGEND PURPOSES ONLY. REFER TO FINISHES SCHEDULE, FITTINGS + EQUIPMENT SCHEDULE FOR ALL CODES.

| | |
|-------|---------------|
| BWX | BRICKWORK |
| CLX | CLADDING |
| CONCX | CONCRETE |
| GLX | GLASS |
| MRX | ROOF SHEETING |
| SCRX | SCREEN |

COPYRIGHT © MUNNS SLY MOORE ARCHITECTS 2011
Reproduction of the whole or part of the document constitutes an infringement of copyright. The information, ideas and concepts contained in this document are confidential. The recipient(s) of this document is/are prohibited from disclosing such information, ideas and concepts to any person without the prior written consent of the copyright holder.

NOTES

- Use figured dimensions. Do not scale from drawings.
- All dimensions are in millimetres, except levels and drawings scale of 1:500 and smaller which are given in metres.
- Drawings to be read in conjunction with specifications and/or schedules.
- Contractor to verify all dimensions and levels on site prior to commencing any work or making of shop drawings, and seek instructions if any discrepancies are found.

| | | | |
|-----|------------|-----------------------|--|
| | | | |
| | | | |
| | | | |
| | | | |
| | | | |
| | | | |
| | | | |
| | | | |
| | | | |
| | | | |
| 5 | 01.11.2018 | FOR APPROVAL | |
| 4 | 22.10.2018 | ISSUE FOR INFORMATION | |
| 3 | 11.10.2018 | ISSUE FOR INFORMATION | |
| 2 | 10.10.2018 | ISSUE FOR APPROVAL | |
| 1 | 26.07.2018 | ISSUE FOR APPROVAL | |
| NO. | DATE | DESCRIPTION | |



PROJECT
ST ANTHONY OF PADUA

CLIENT
SYDNEY CATHOLIC SCHOOLS

DRAWING
DETAILED PROPOSAL
CHILDCARE CENTRE -
ELEVATIONS

STATUS
FOR APPROVAL

| | | | |
|-------|------------|---------|--|
| DATE | 01.11.2018 | FILE | Documents\4032_SMP_DA_WF_ChristinaM@munsslymoore.com.au\nt |
| DRAWN | Author | CHECKED | Checker |
| LOT | DP | SUBURB | PROJECT ADDRESS |

MUNNS SLY MOORE architects

MUNNS SLY MOORE ARCHITECTS PTY LTD ABN 30 008 534 049
9 Hall Street | PO Box 5093 | Lyneham ACT 2602 Australia
P +61 2 6248 8922 F +61 2 6248 8300
www.munsslymoore.com.au

SCALE: 1 : 250 @A1

PROJECT NO.

4032

DRAWING NO.

DA213

NORTH

REVISION

5