


1 HALL - ELEVATION\_ NORTH  
1 : 250



2 HALL - ELEVATION\_ EAST  
1 : 250

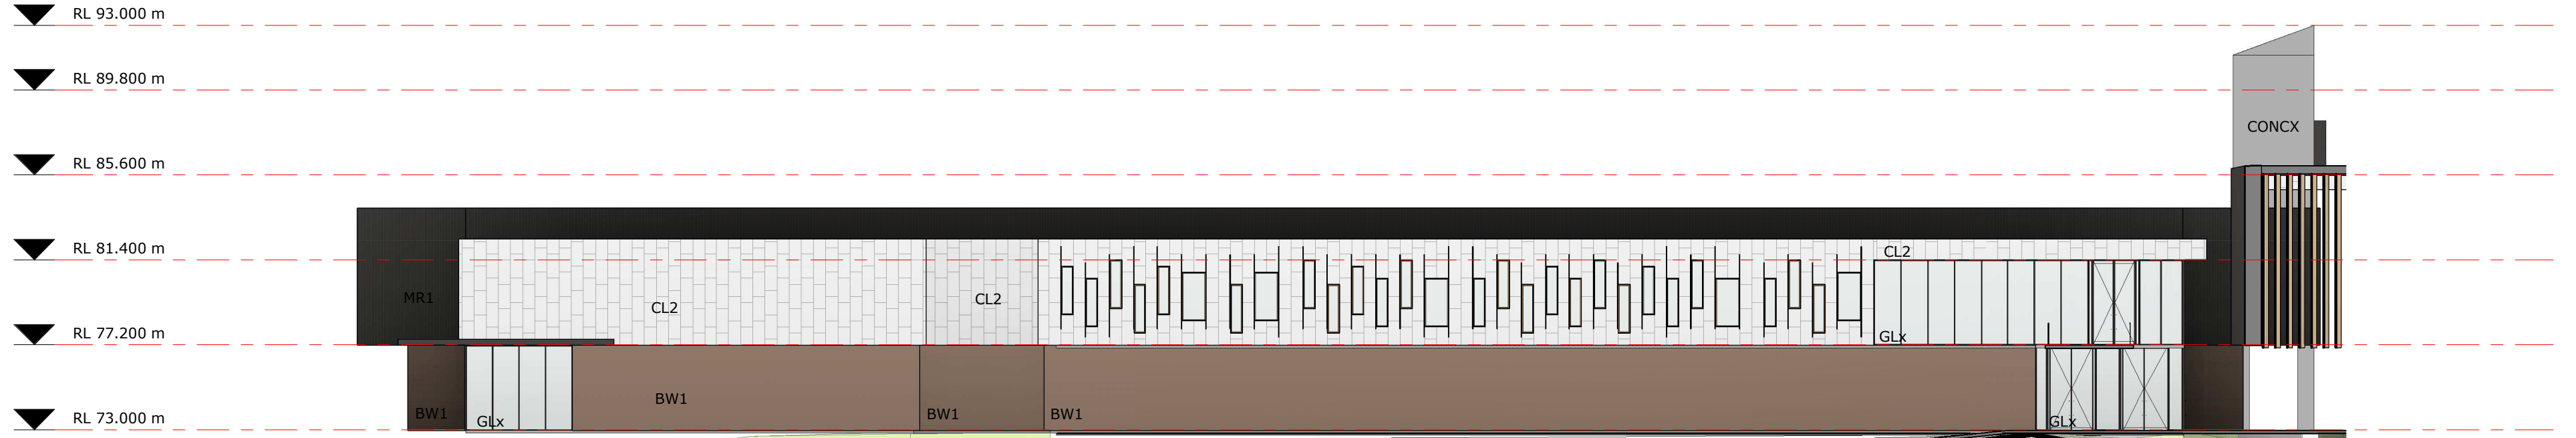

3 HALL - ELEVATION\_ SOUTH  
1 : 250



4 HALL - ELEVATION\_ WEST  
1 : 250

LEGEND	
X - SUFFIX INDICATES CODE FOR LEGEND PURPOSES ONLY. REFER TO FINISHES SCHEDULE, FITTINGS + EQUIPMENT SCHEDULE FOR ALL CODES.	
BWX	BRICKWORK
CLX	CLADDING
CONCX	CONCRETE
GLX	GLASS
MRX	ROOF SHEETING
SCRX	SCREEN

COPYRIGHT © MUNNS SLY MOORE ARCHITECTS 2011  
Reproduction of the whole or part of the document constitutes an infringement of copyright. The information, ideas and concepts contained in this document are confidential. The recipient(s) of this document is/are prohibited from disclosing such information, ideas and concepts to any person without the prior written consent of the copyright holder.

- NOTES
- Use figured dimensions. Do not scale from drawings.
  - All dimensions are in millimetres, except levels and drawings to scale of 1:500 and smaller which are given in metres.
  - Drawings to be read in conjunction with specifications and/or schedules.
  - Contractor to verify all dimensions and levels on site prior to commencing any work or making of shop drawings, and seek instructions if any discrepancies are found.

NO.	DATE	DESCRIPTION
7	01.11.2018	FOR APPROVAL
6	22.10.2018	ISSUE FOR INFORMATION
5	11.10.2018	ISSUE FOR INFORMATION
4	10.10.2018	ISSUE FOR APPROVAL
3	26.07.2018	ISSUE FOR APPROVAL
2	17.04.2018	ISSUE FOR INFORMATION
1	10.04.2018	ISSUE FOR INFORMATION



PROJECT  
ST ANTHONY OF PADUA

CLIENT  
SYDNEY CATHOLIC SCHOOLS

DRAWING  
DETAILED PROPOSAL  
HALL BUILDING -  
ELEVATIONS

STATUS  
FOR APPROVAL

DATE	Author	CHECKED	Checker	VERIFIED	Checker
01.11.2018					
LOT	DP	SUBURB	PROJECT ADDRESS		

MUNNS SLY MOORE architects

MUNNS SLY MOORE ARCHITECTS PTY LTD  
9 Hall Street | PO Box 5093 | Lyneham ACT 2602 Australia  
P +61 2 6248 8922 F +61 2 6248 8300  
www.munnesslymoore.com.au

SCALE: 1 : 250 @A1

PROJECT NO.	DRAWING NO.	REVISION
4032	DA212	7