




PERSPECTIVE - PIAZZA_WIDE

KEY PLAN - PIAZZA_WIDE

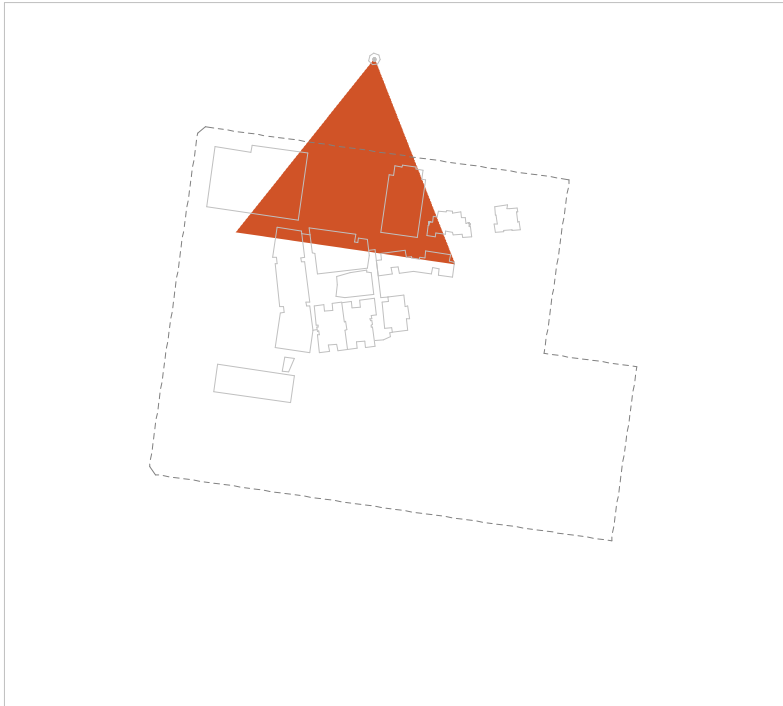

COPYRIGHT © MUNNS SLY MOORE ARCHITECTS 2011
Reproduction of the whole or part of the document constitutes an infringement of copyright. The information, ideas and concepts contained in this document are confidential. The recipient(s) of this document is/are prohibited from disclosing such information, ideas and concepts to any person without the prior written consent of the copyright holder.

- NOTES
- Use figured dimensions. Do not scale from drawings.
 - All dimensions are in millimetres, except levels and drawings to scale of 1:500 and smaller which are given in metres.
 - Drawings to be read in conjunction with specifications and/or schedules.
 - Contractor to verify all dimensions and levels on site prior to commencing any work or making of shop drawings, and seek instructions if any discrepancies are found.

5	01.11.2018	FOR APPROVAL
4	22.10.2018	ISSUE FOR INFORMATION
3	11.10.2018	ISSUE FOR INFORMATION
2	10.10.2018	ISSUE FOR APPROVAL
1	26.07.2018	ISSUE FOR APPROVAL
NO.	DATE	DESCRIPTION



PROJECT
ST ANTHONY OF PADUA

CLIENT
SYDNEY CATHOLIC SCHOOLS

DRAWING
DETAILED PROPOSAL
PERSPECTIVE -
PIAZZA_WIDE

STATUS FOR APPROVAL

DATE	01.11.2018	FILE	Documents\4032_SMP_DA_WF_ChristinaM@munnslymoore.com.au\nt
DRAWN	Author	CHECKED	Checker
LOT	DP	SUBURB	PROJECT ADDRESS

MUNNS SLY MOORE architects

MUNNS SLY MOORE ARCHITECTS PTY LTD
9 Hall Street | PO Box 5093 | Lyneham ACT 2602 Australia
P +61 2 6248 8922 F +61 2 6248 8300
www.munnslymoore.com.au

SCALE: As indicated @A1

PROJECT NO.	DRAWING NO.	REVISION
4032	DA401	5